


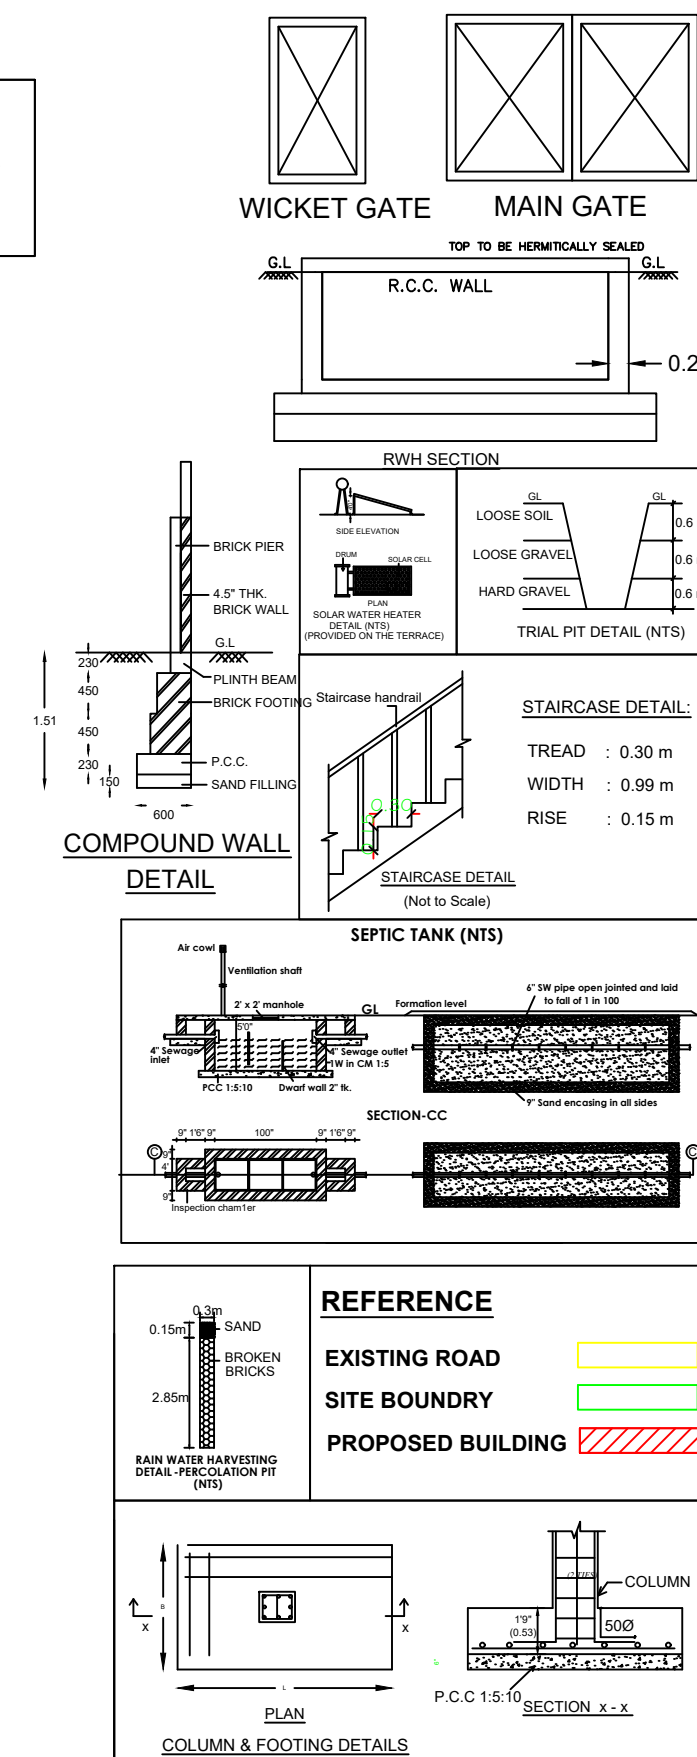

REGULARISATION NA.KA NO - 407/06 DATED 29.12.2006

AREA STATEMENT

## SCHEDULE OF JOINERY

SCALE - 1:100

[ALL DIMENSIONS ARE IN METER]

S. Lalitha

APPLICANT'S SIGNATURE

Er. B. KUMAR, DCE/BE, IBS  
Gr.I - Licensed No.166/S/2023/00001  
**SREE KUMAR ASSOCIATES**  
53-C, Balaji Complex, Kuppichipalayam Road  
Periyanaickenpalayam, Coimbatore - 641020  
Cell : 90423 09865, 88257 92661



**SREE KUMAR ASSOCIATES**

Er.B.KUMAR,B.E(CIVIL) L.B.S  
Licence No:(166/LS/2023/00001)  
53C, Balaji Complex, Periyanaickenpalayam -641 020  
Cell : 9042309865 , 8825792661  
**L.B.S/ENGINEER**