

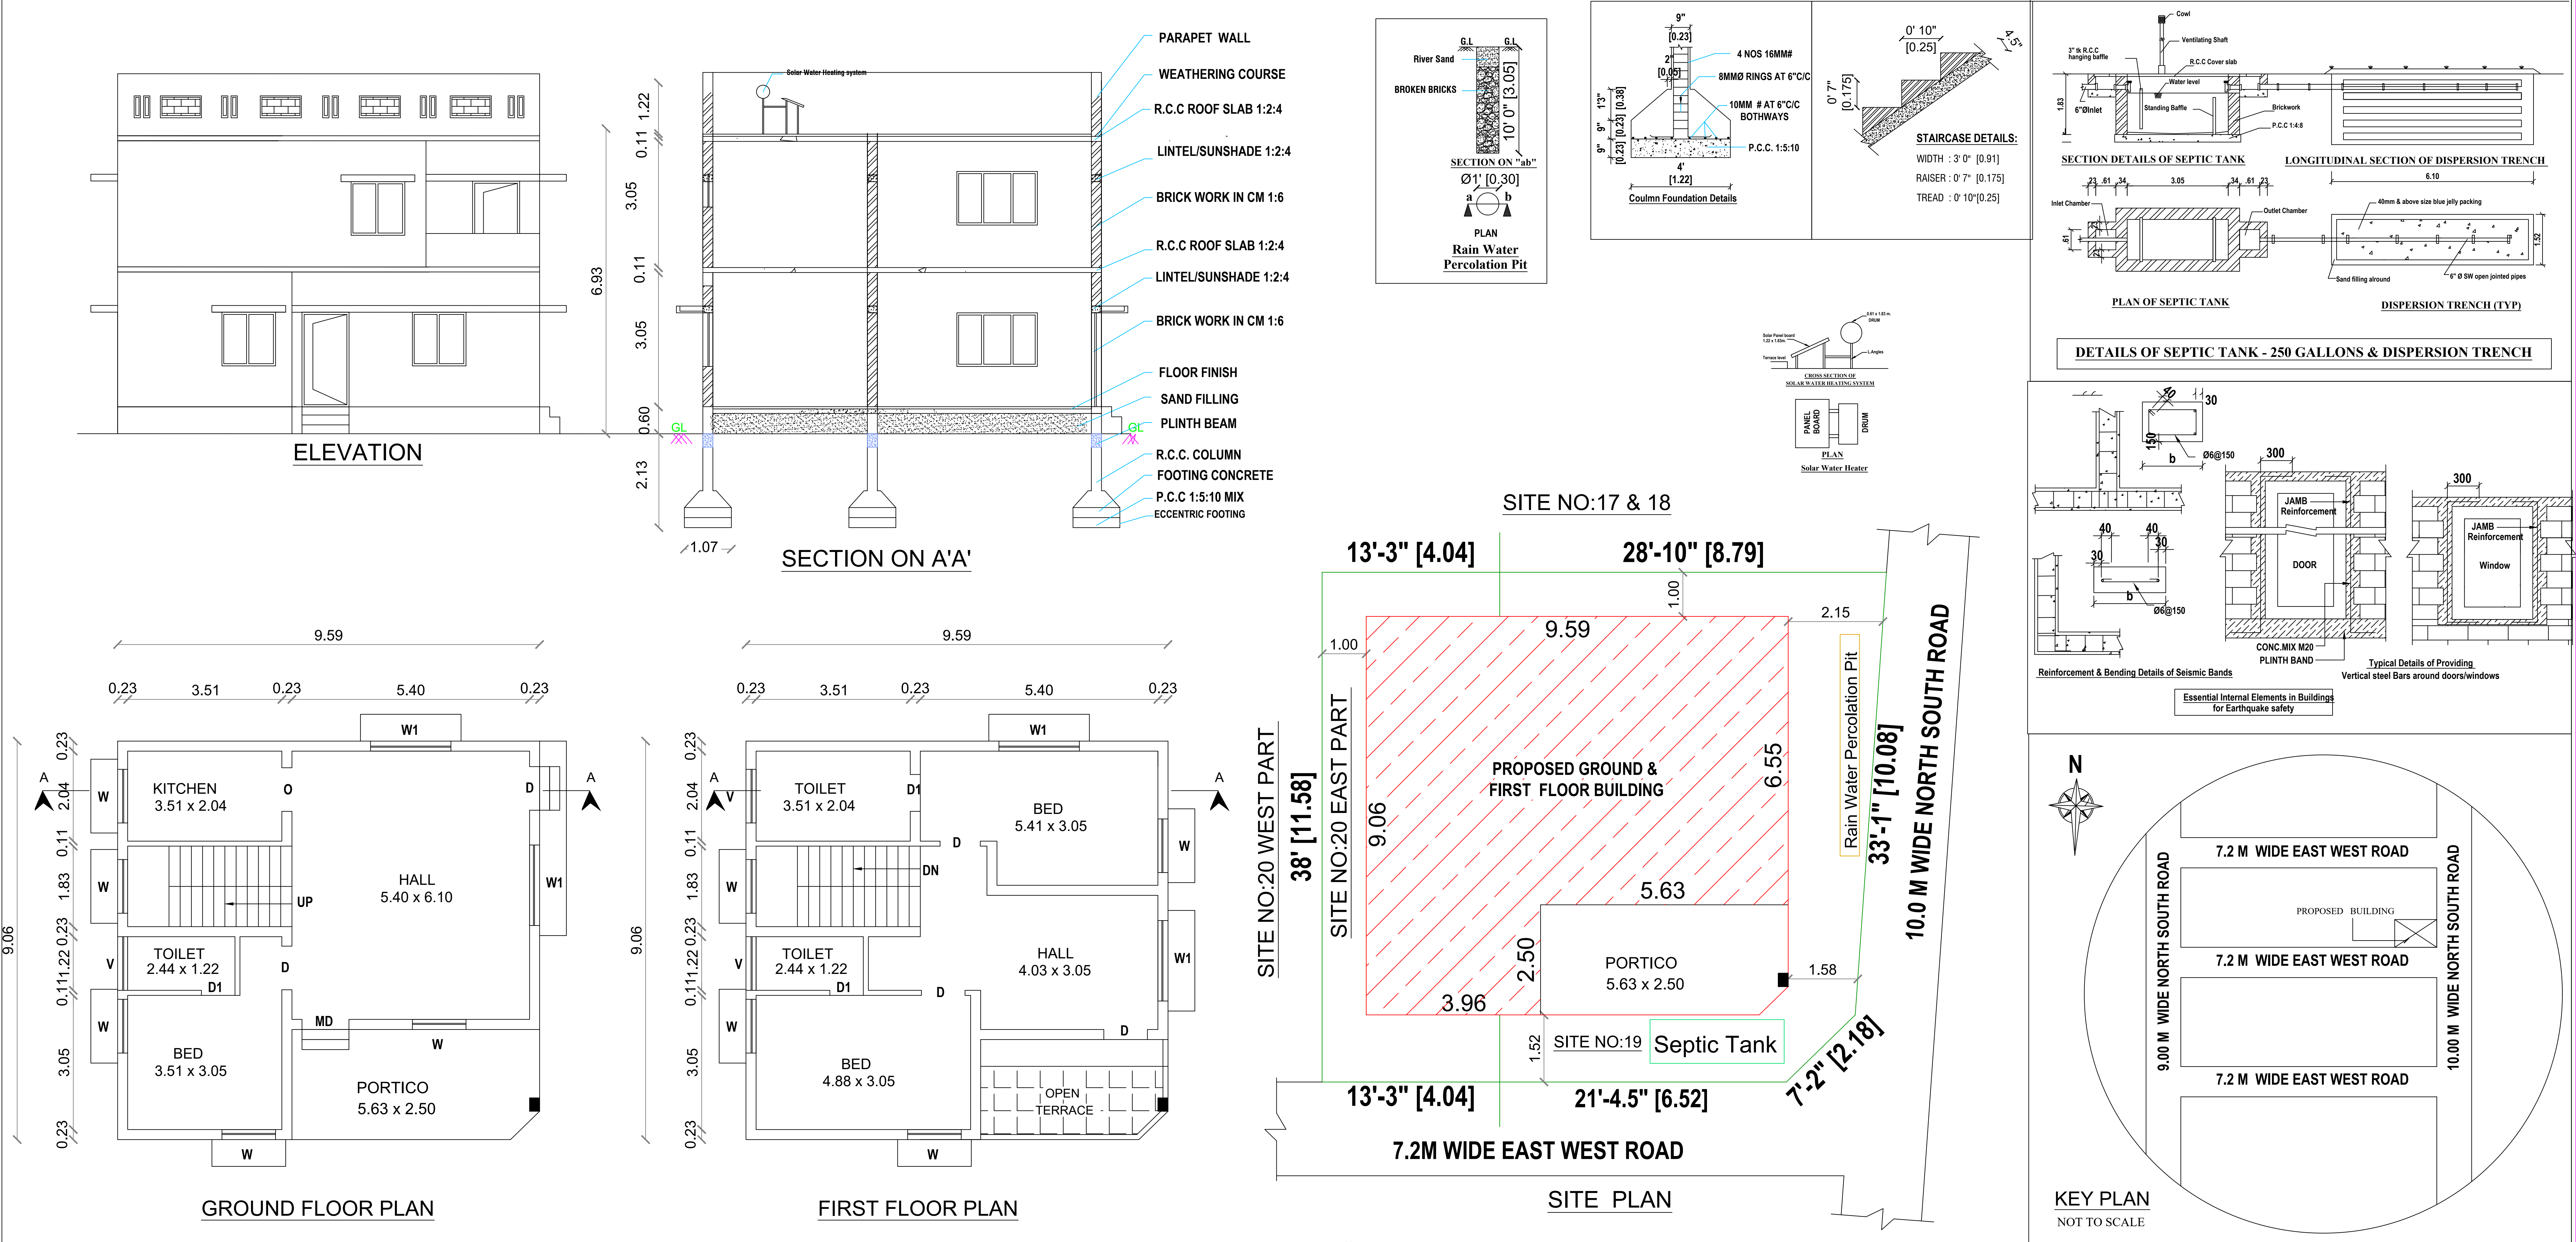
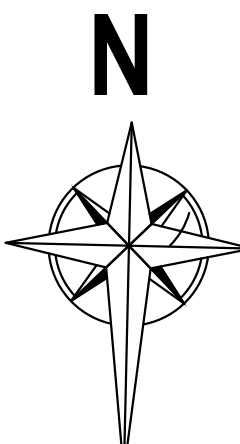
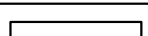
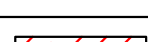


PLAN SHOWING THE PROPOSED GROUND & FIRST FLOOR R.C.C.ROOF RESIDENTIAL BUILDING IN S.F.NO:666/1A1 & 674/1A1A, SITE NO:19 & 20 EAST PART, "10th MILE METRO" , AT IRUGUR VILLAGE & TOWN PANCHAYAT, SULUR TALUK, COIMBATORE DISTRICT.L.P.R/ (CPN) APPROVAL NO : 137/2021.

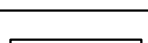

AREA DETAILS		IN SFT	IN SQ. M.	JOINERY DETAILS				Plan, Section & Elevation		Site Plan	N 
AREA OF THE SITE		1538.50	142.93	Sym.	DESCRIPTION	IN FEET	IN METER	SCALE	1" : 8' 0"	1" : 8' 0"	
AREA OF THE PROPOSED GROUND FLOOR		932.59	86.64	MD	MAIN DOOR	3' 6" X 7' 0"	1.07 X 2.13	 SITE BOUNDRY			
AREA OF THE PROPOSED FIRST FLOOR		830.76	77.18	D/O	DOOR / OPEN	3' 3" X 7' 0"	1.00 X 2.13	 PROPOSED BUILDING			
AREA OF THE OPEN SPACE		605.91	56.29	D1	DOOR	2' 6" X 7' 0"	0.76 X 2.13	 EXISTING ROAD			
				W	WINDOW	4' 0" X 4' 6"	1.22 X 1.37	  OWNER / DEVELOPER			
				W1	WINDOW	6' 0" X 4' 6"	1.83 X 1.37				
				V	VENTILATOR	4' 0" X 2' 6"	1.22 X 0.76				
				HORIZONTAL DISTANCE FROM HT.LINE IF ANY - NIL.							
				PERCOLATION PIT @ 10' c/c							
ER.K. SENTHIL, DCE. , LBS, 9/11-A, Ondipudur Road Irugur, Cell: 98437 79999, 98421 22220.											
REGISTER ENGINEER											

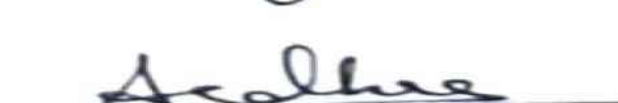