
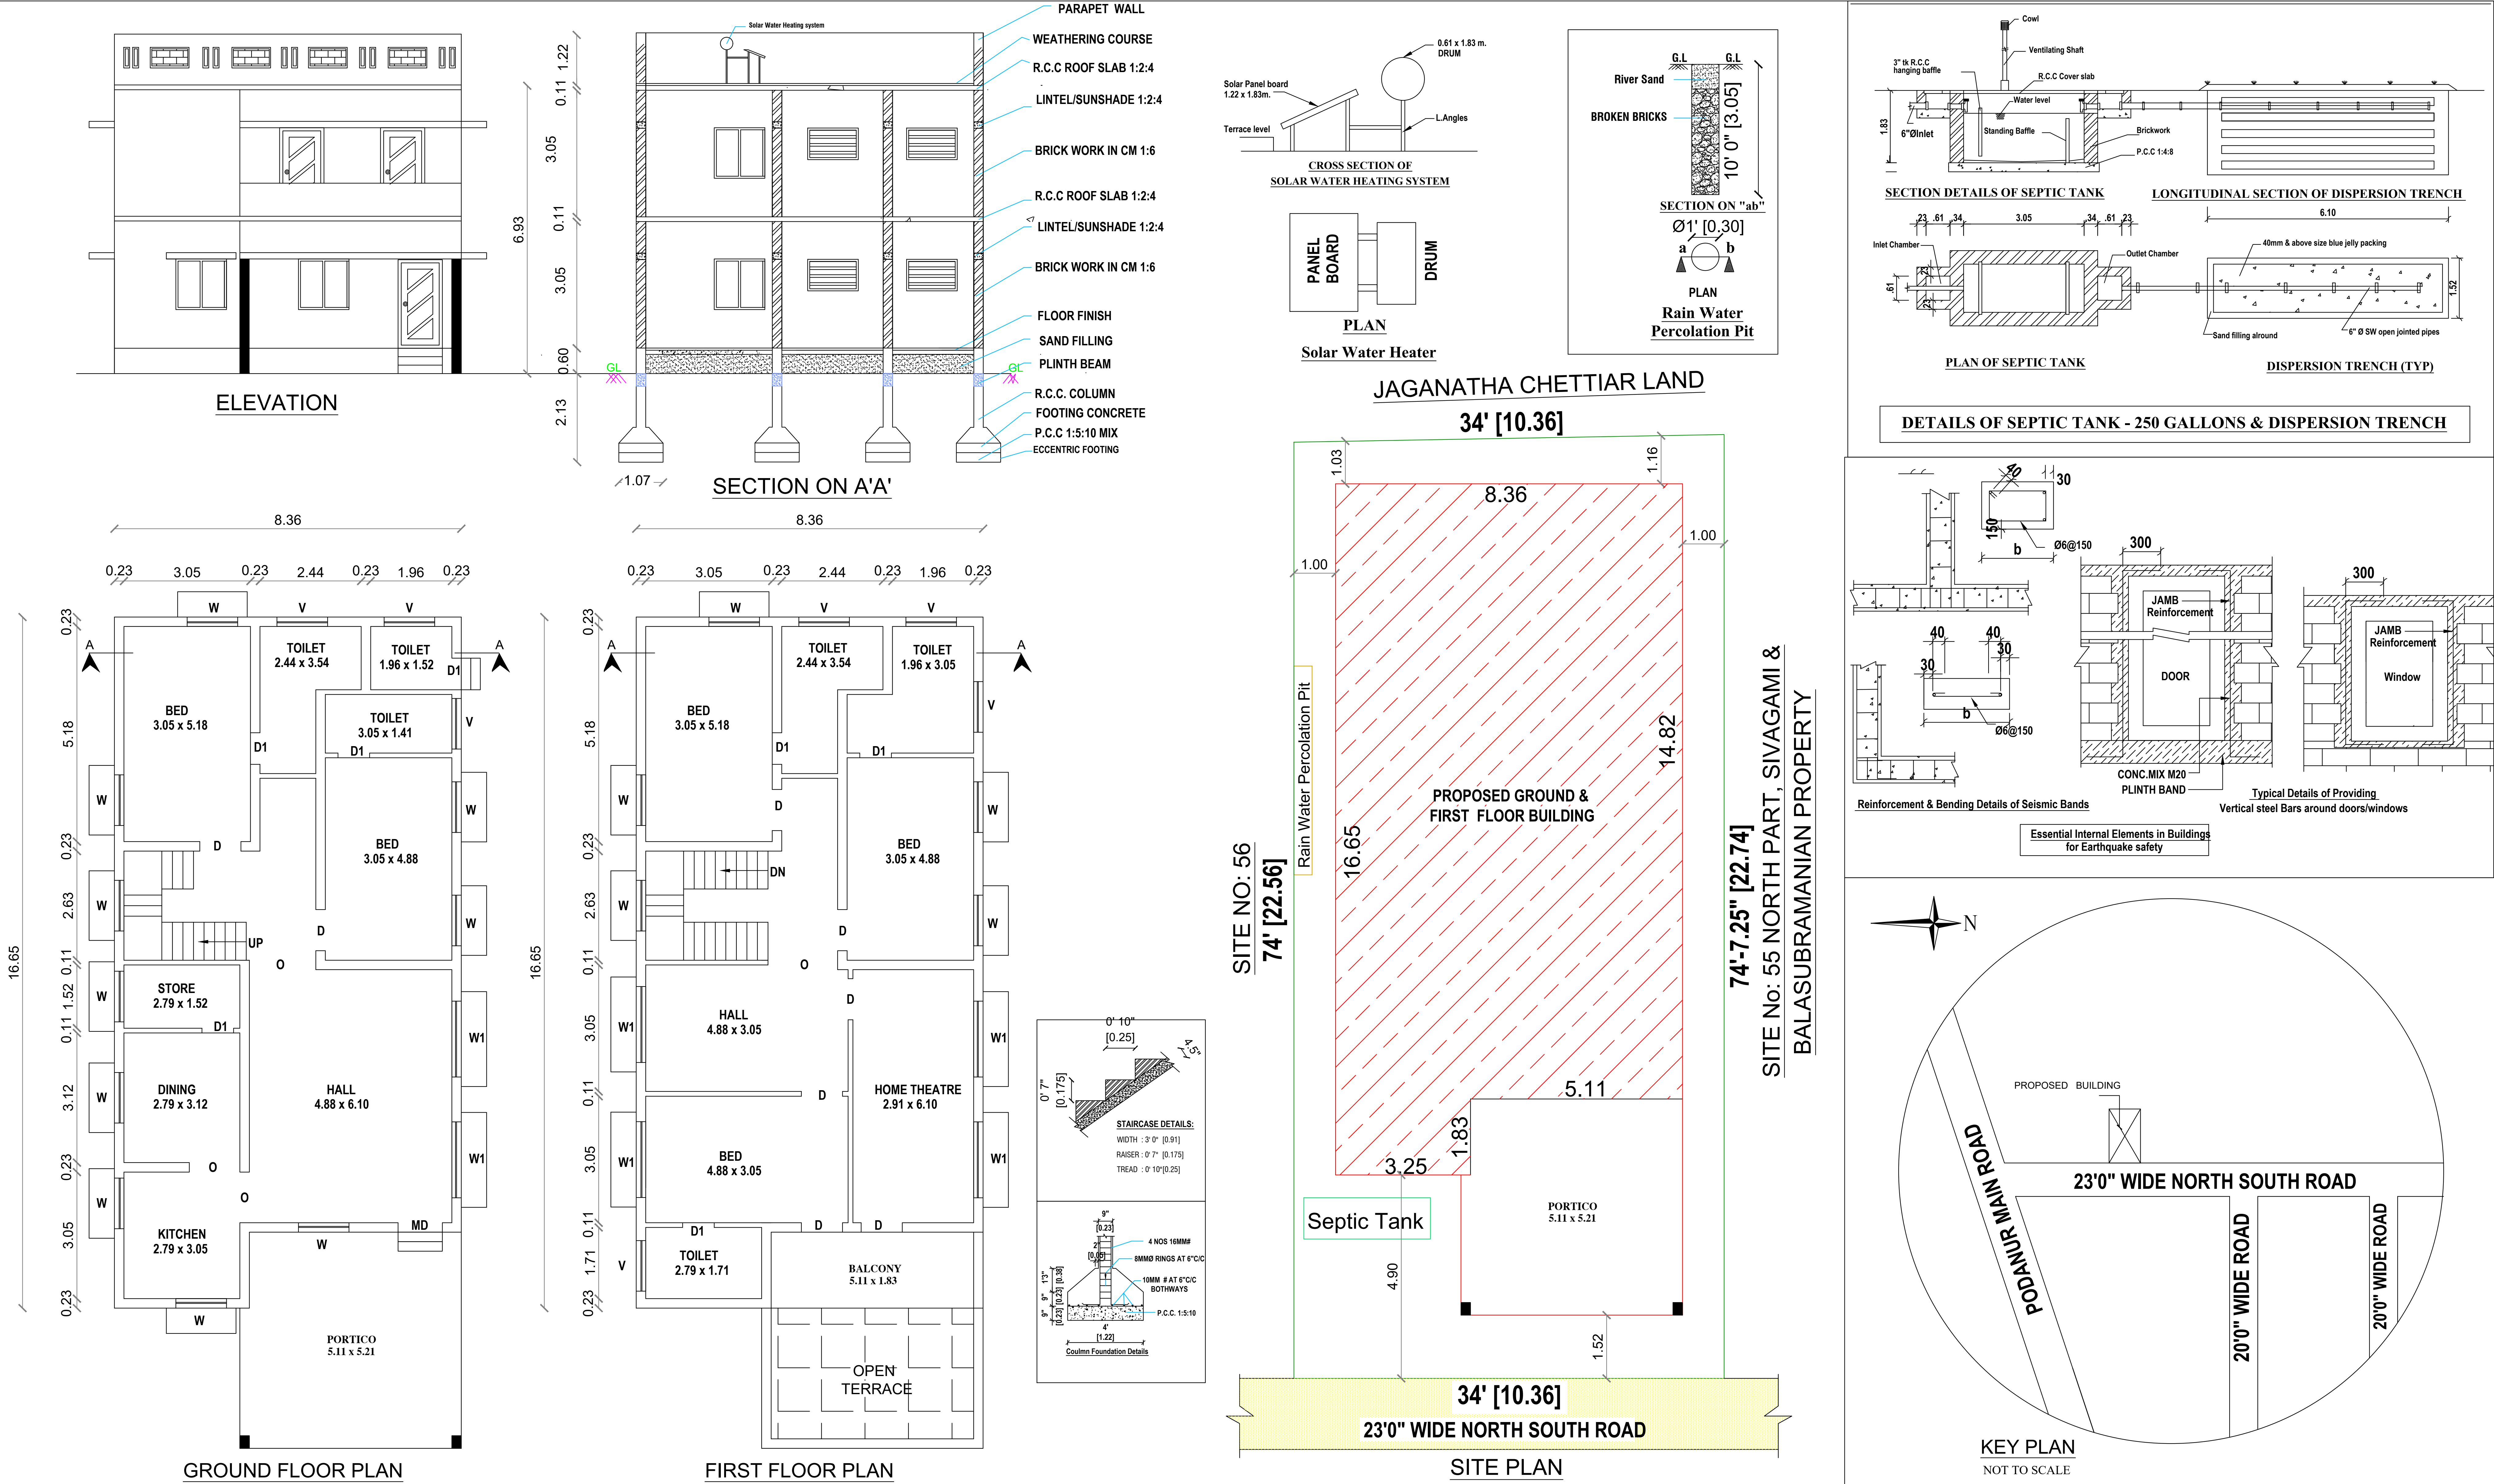



PLAN SHOWING THE PROPOSED GROUND & FIRST FLOOR R.C.C.ROOF RESIDENTIAL BUILDING IN S.F.Nos:615/3 & 613/2A, SITE No:55 SOUTH PART ,"GANAPATHY COLONY", VELLALORE VILLAGE AND TOWN PANCHAYAT, MADUKKARAI TALUK,COIMBATORE DISTRICT. REGULARIZED APPROVAL No : 194/2018/A,DATE:02.05.2018.

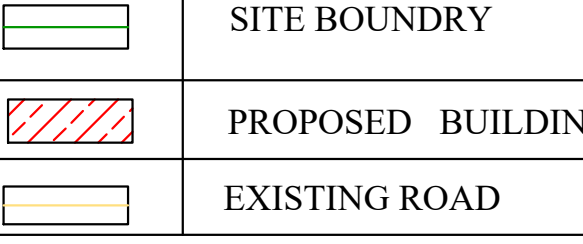

AREA DETAILS	IN SFT	IN SQ. M.
AREA OF THE SITE	2526.00	234.67
AREA OF THE PROPOSED GROUND FLOOR	1691.56	157.15
AREA OF THE PROPOSED FIRST FLOOR	1497.59	139.13
AREA OF THE OPEN SPACE	834.44	77.52

JOINERY DETAILS			
Sym.	DESCRIPTION	IN FEET	IN METER
MD	MAIN DOOR	3' 6" X 7' 0"	1.07 X 2.13
D/O	DOOR / OPEN	3' 3" X 7' 0"	1.00 X 2.13
D1	DOOR	2' 6" X 7' 0"	0.76 X 2.13
W	WINDOW	4' 0" X 4' 6"	1.22 X 1.37
W1	WINDOW	6' 0" X 4' 6"	1.83 X 1.37
V	VENTILATOR	4' 0" X 2' 6"	1.22 X 0.76
HORIZONTAL DISTANCE FROM HT.LINE IF ANY - NIL.			
PERCOLATION PIT @ 10' c/c			

Plan, Section & Elevation	Site Plan
SCALE 1" : 8' 0"	1" : 8' 0"
	
SITE BOUNDARY	
PROPOSED BUILDING	
EXISTING ROAD	

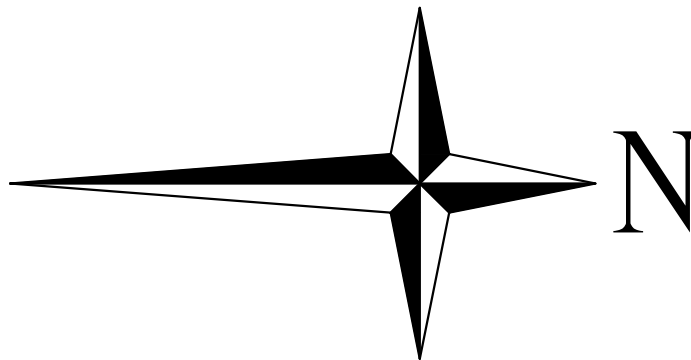

OWNER / DEVELOPER

REGISTER ENGINEER

Er. S. RAGHURAMAN, B.E., M.E., M.I.E.,
CHARTERED ENGINEER (M-138123-1) & LBS
6, ANNA STREET, VELLALORE, COIMBATORE - 641 111.
Cell: 99941 47468, 99767 76262