


PLAN SHOWING THE PROPOSED GROUND & FIRST FLOOR R.C.C.ROOF RESIDENTIAL BUILDING IN S.F.NO:312/1B, SITE NO:8 , "DYNAMIC RESIDENCY" , AT IRUGUR VILLAGE & TOWN PANCHAYAT, SULUR TALUK, COIMBATORE DISTRICT.L.P.R/ (CPN) NO:423/2023.

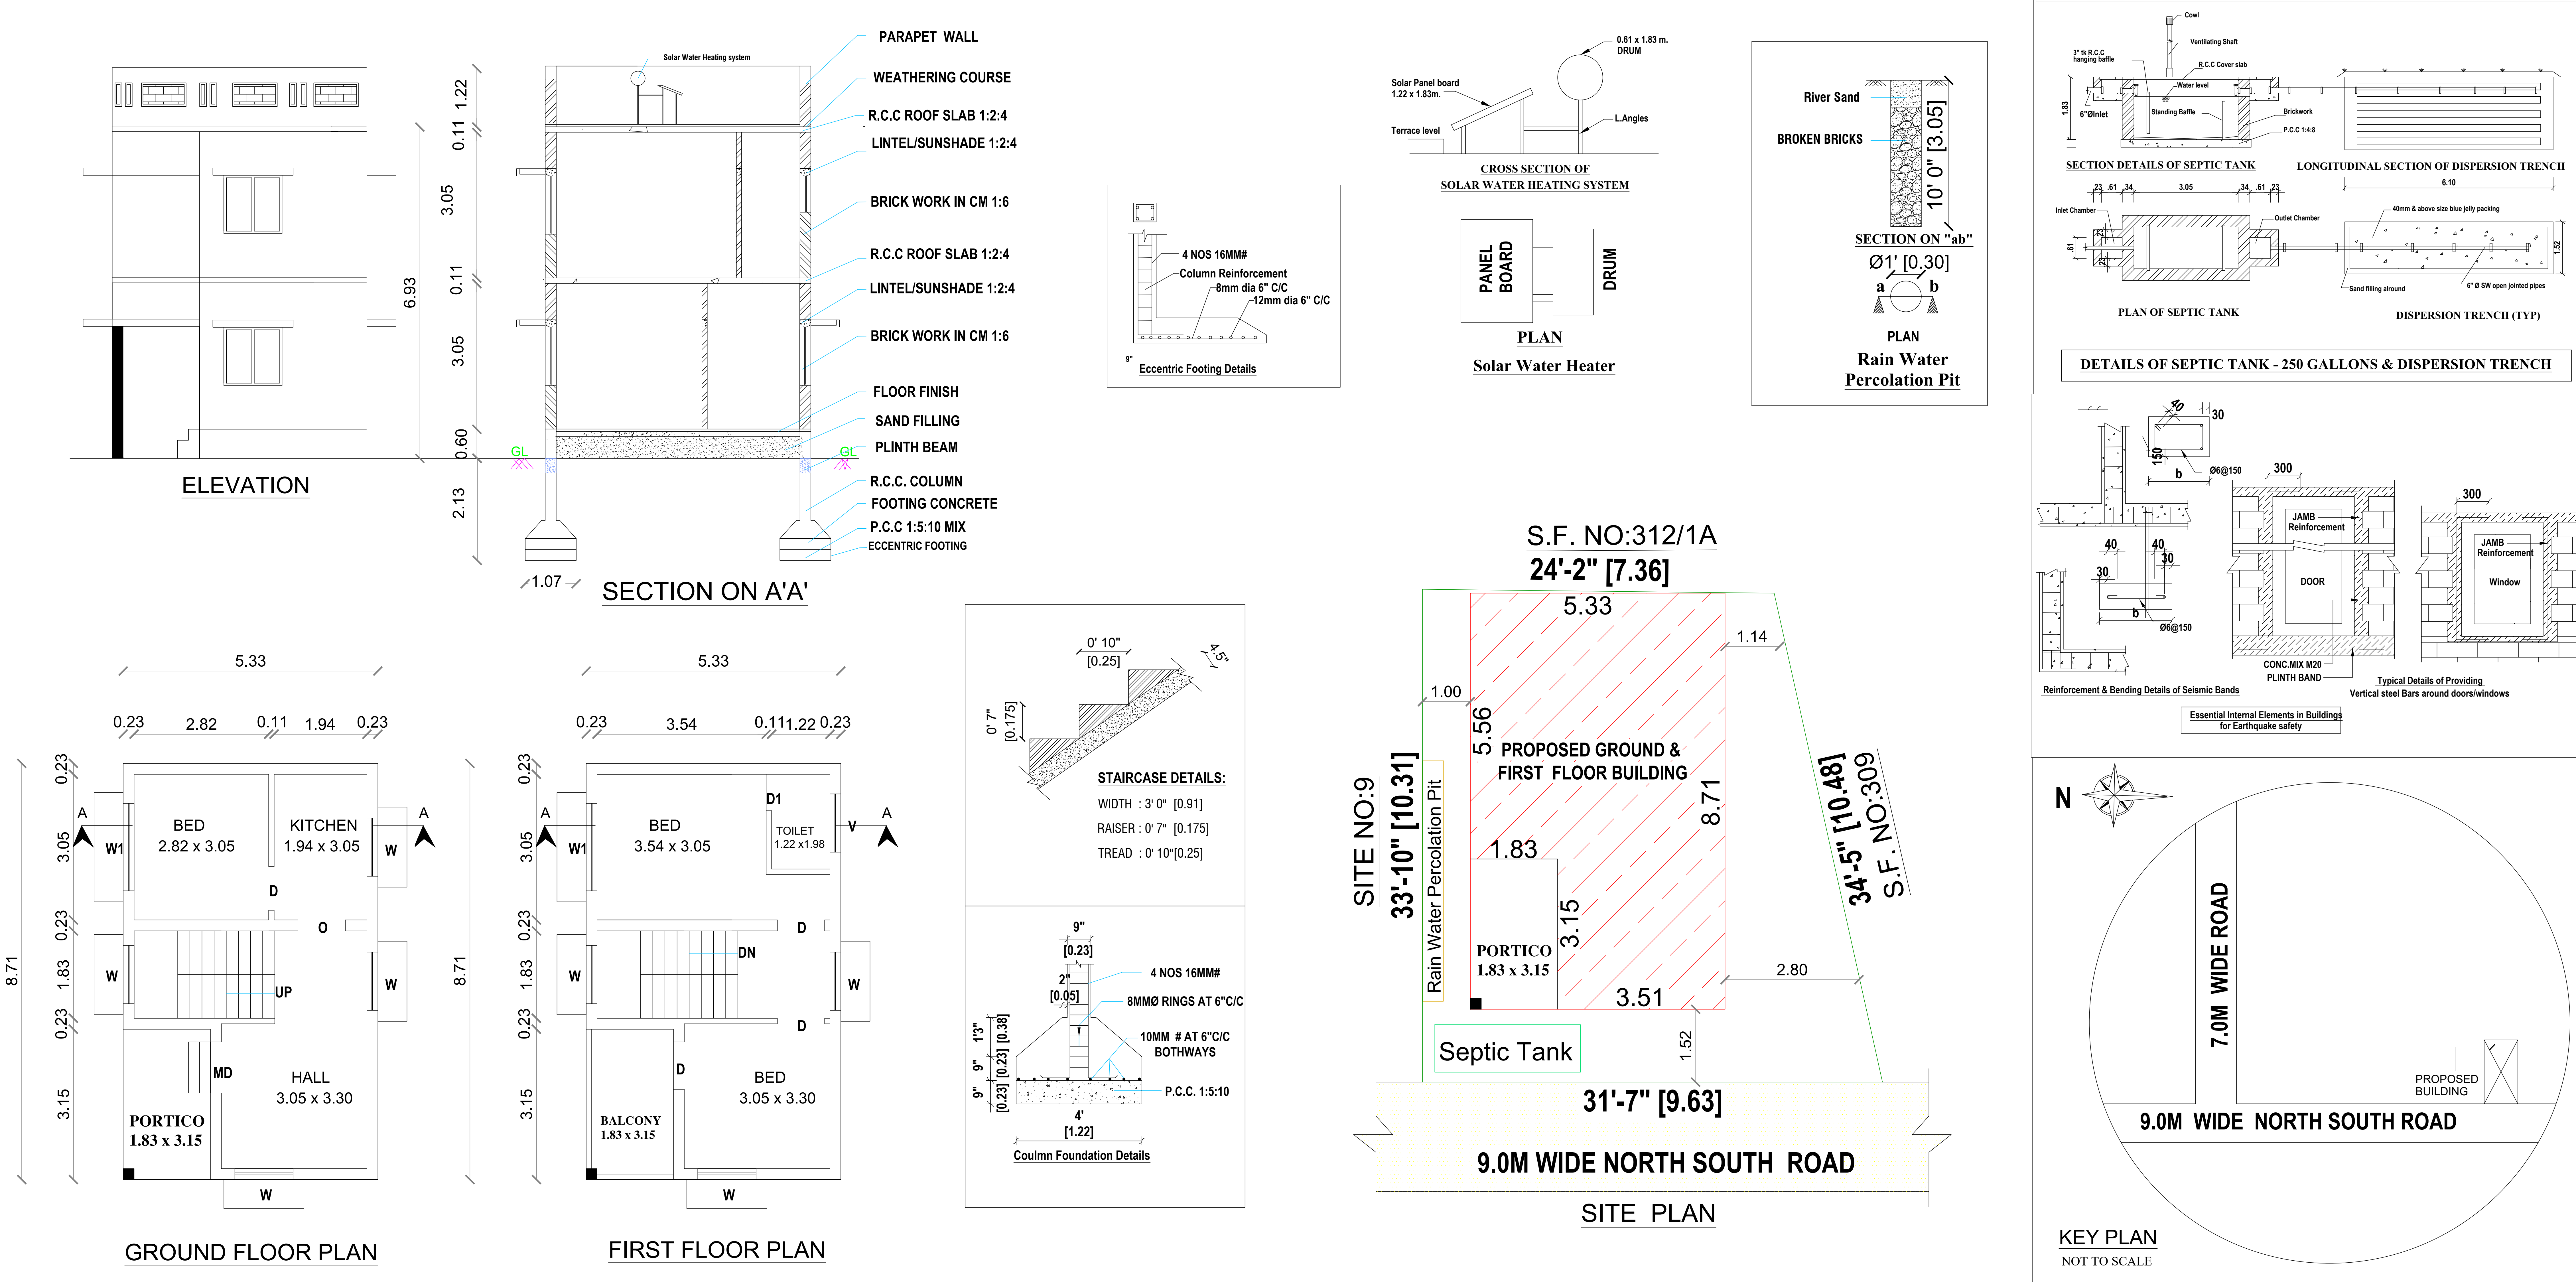

AREA DETAILS			JOINERY DETAILS				Plan, Section & Elevation		Site Plan		N
	IN SFT	IN SQ. M.	Sym.	DESCRIPTION	IN FEET	IN METER	SCALE	1" : 8' 0"	1" : 8' 0"		
AREA OF THE SITE	938.42	87.18	MD	MAIN DOOR	3' 6" X 7' 0"	1.07 X 2.13					
AREA OF THE PROPOSED GROUND FLOOR	499.66	46.42	D/O	DOOR / OPEN	3' 3" X 7' 0"	1.00 X 2.13					
AREA OF THE PROPOSED FIRST FLOOR	499.66	46.42	D1	DOOR	2' 6" X 7' 0"	0.76 X 2.13					
AREA OF THE OPEN SPACE	438.76	40.76	W	WINDOW	4' 0" X 4' 6"	1.22 X 1.37					
			W1	WINDOW	6' 0" X 4' 6"	1.83 X 1.37					
			V	VENTILATOR	4' 0" X 2' 6"	1.22 X 0.76					
			HORIZONTAL DISTANCE FROM HT.LINE IF ANY - NIL.								
			PERCOLATION PIT @ 10' c/c								