
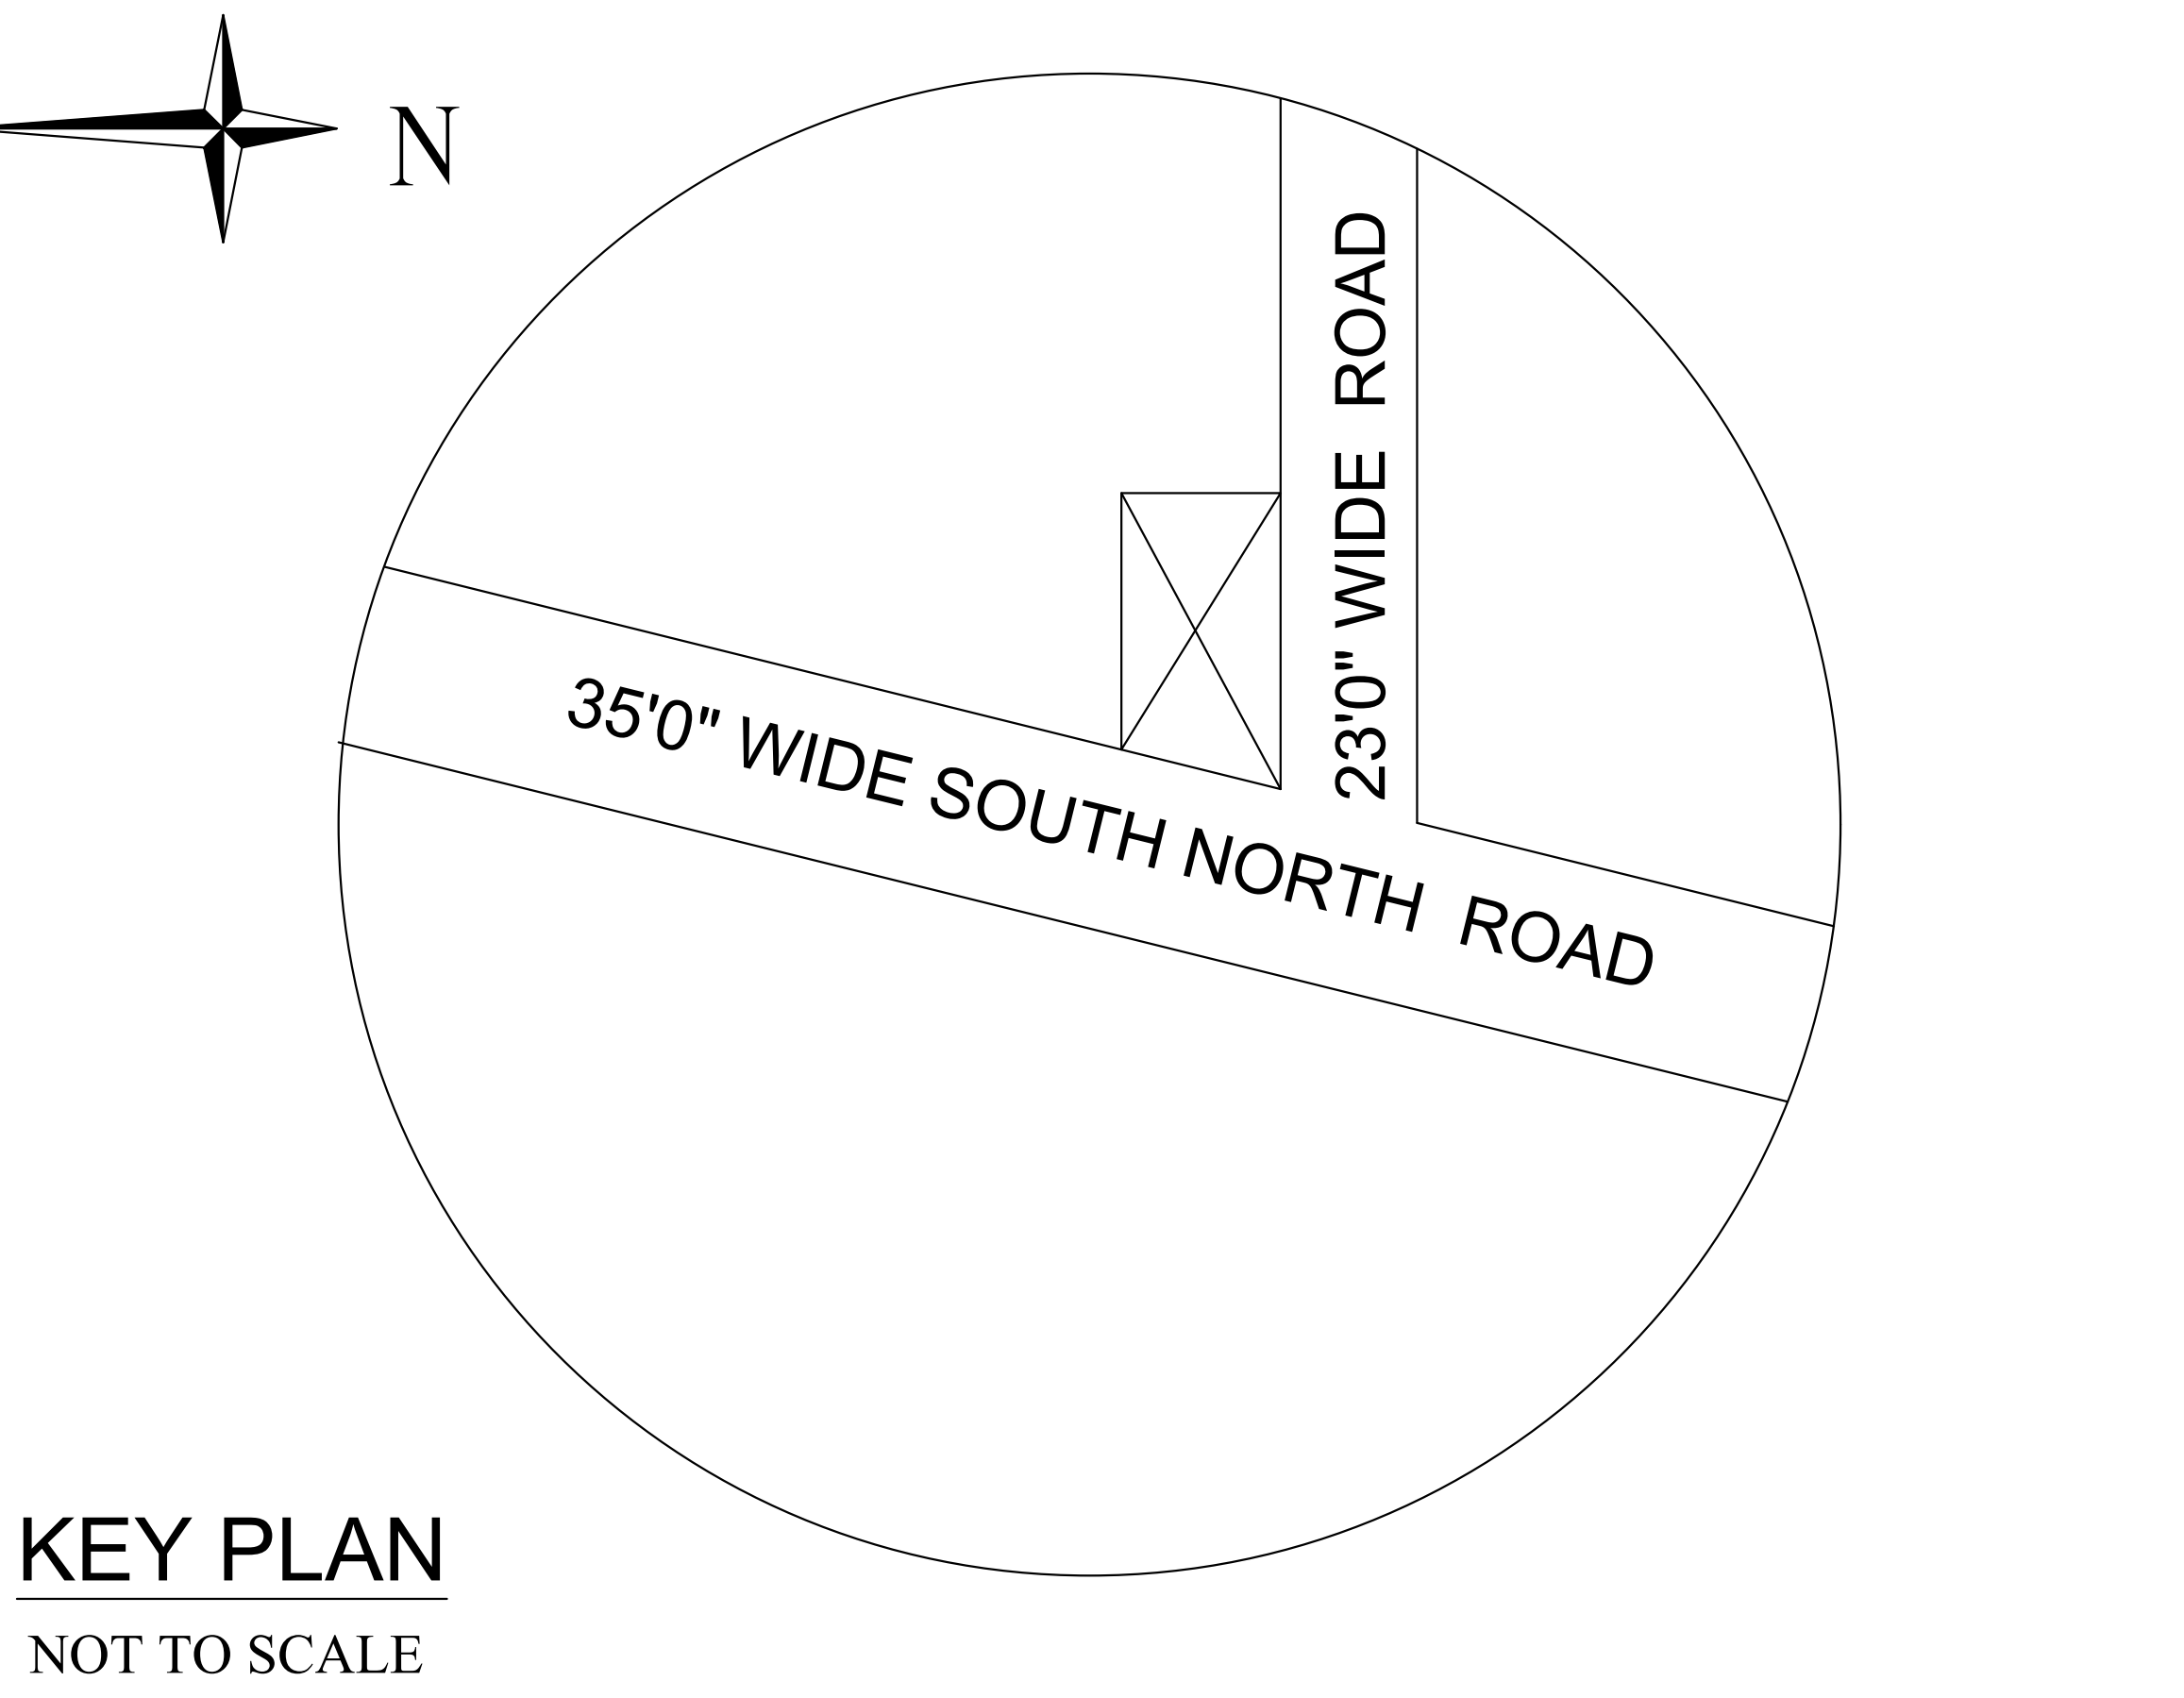
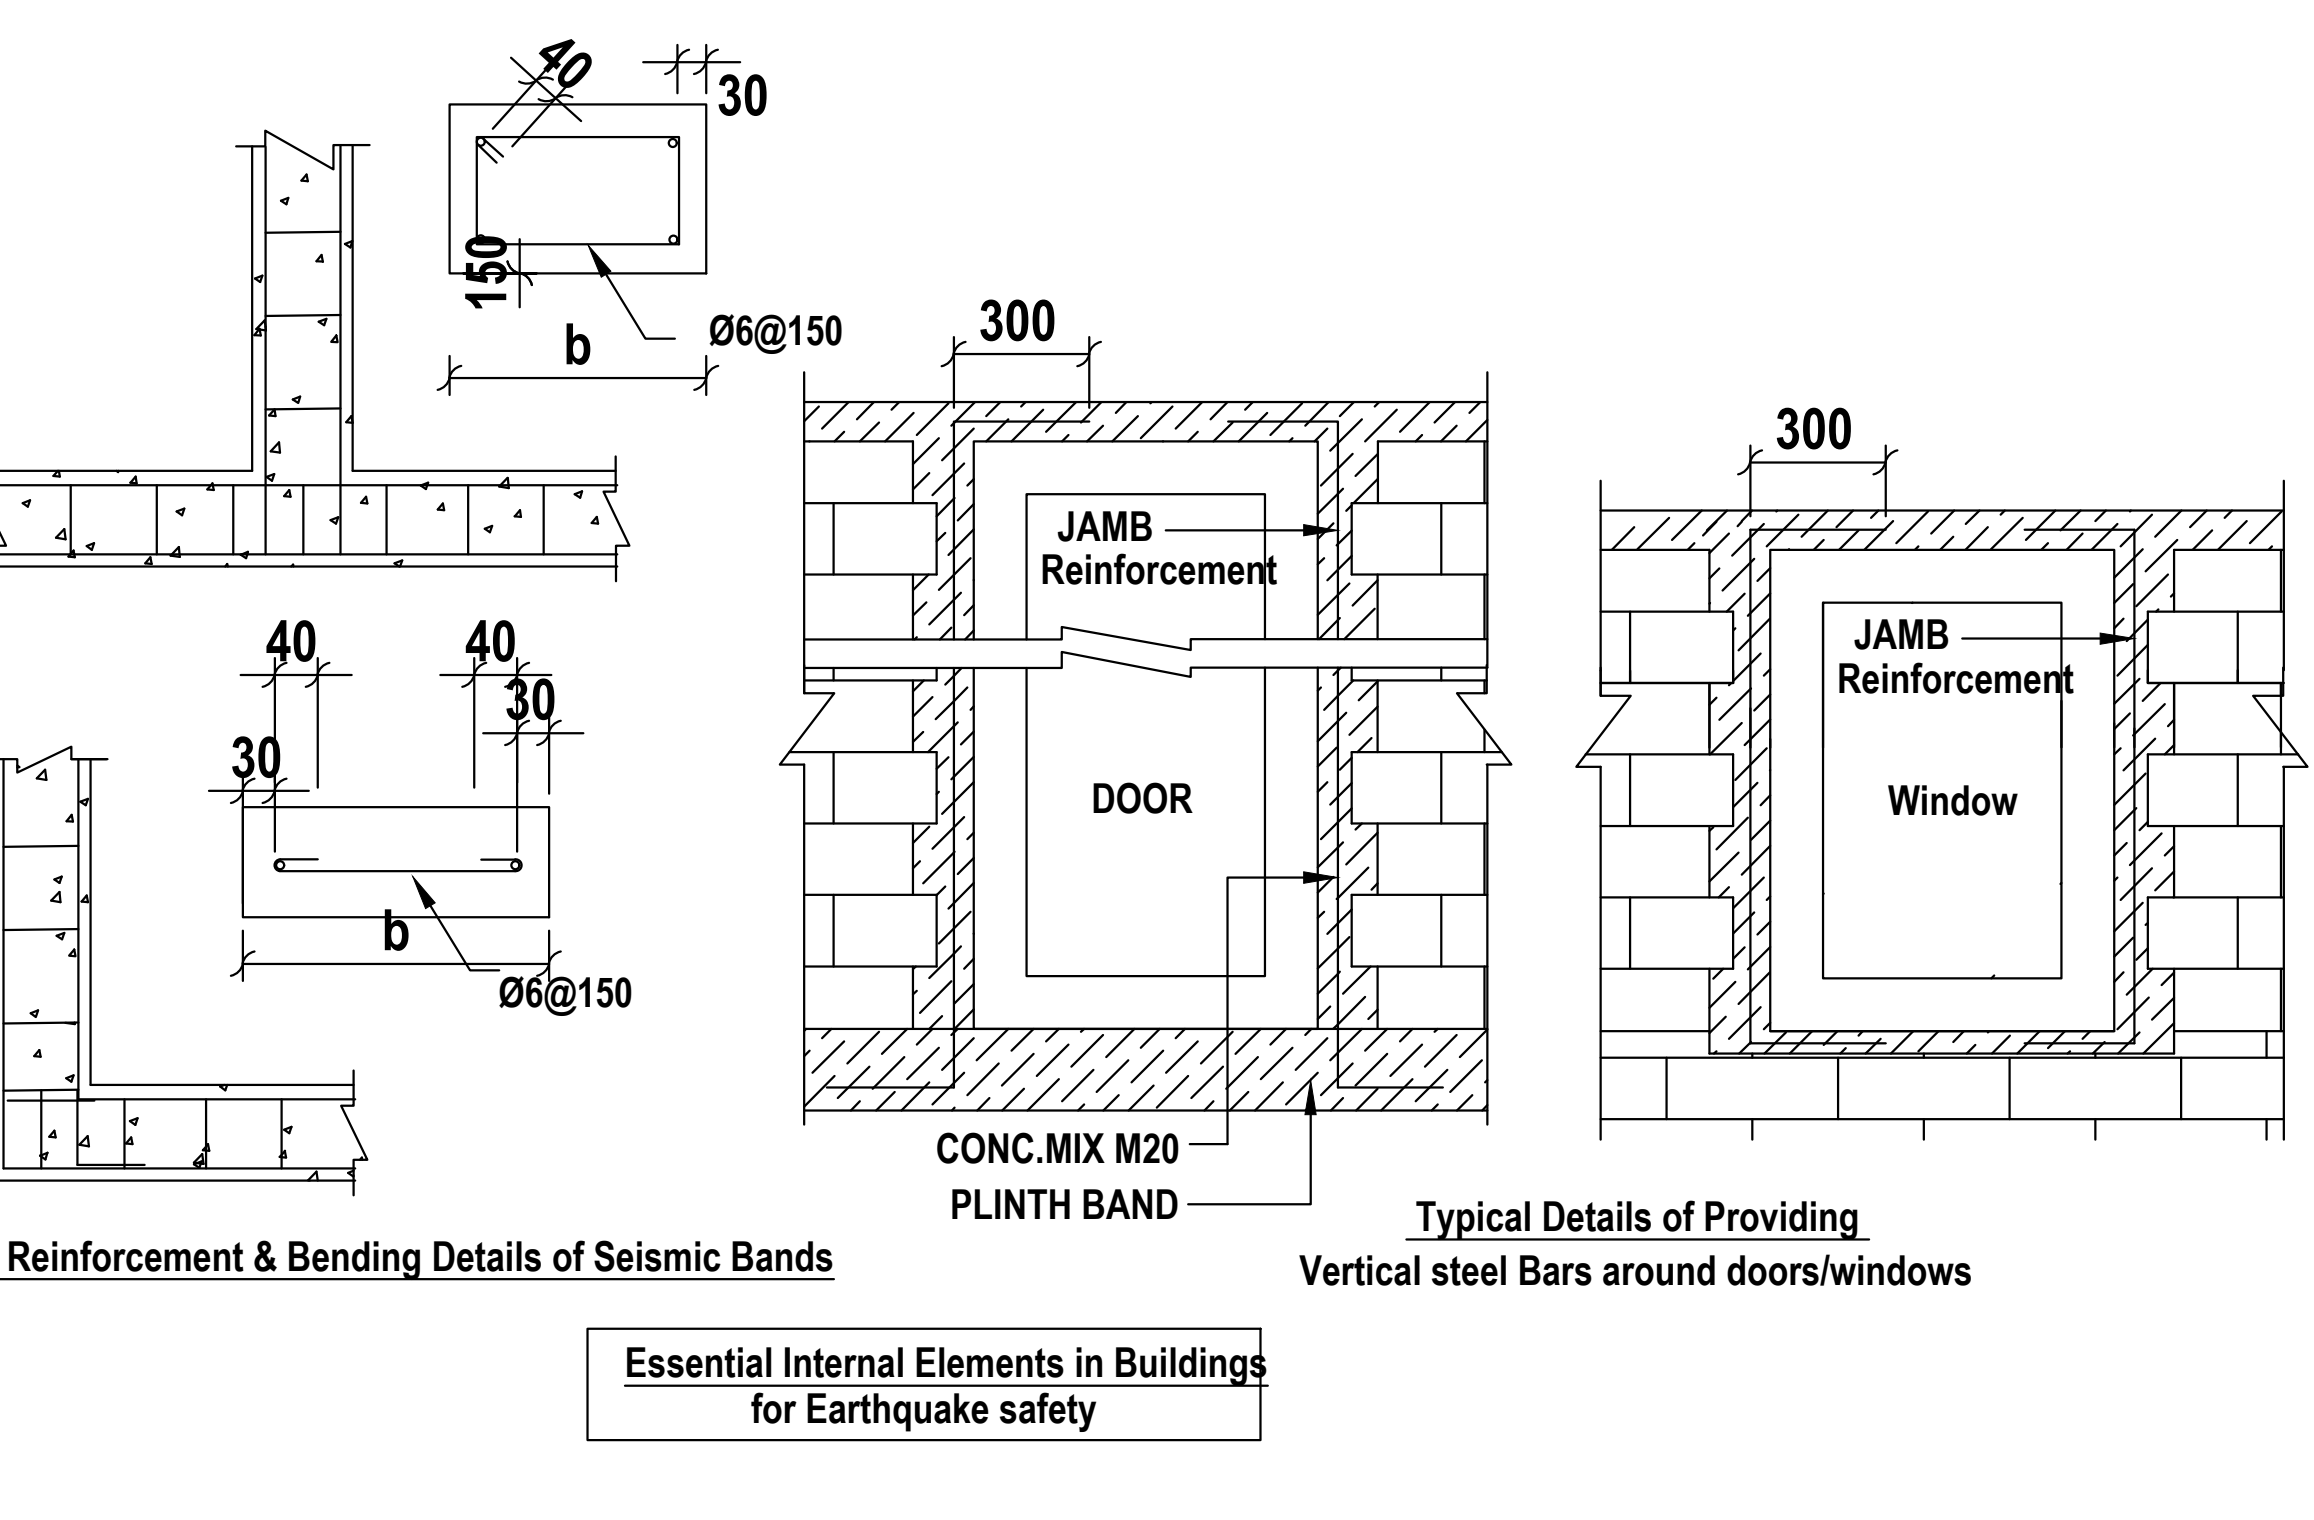
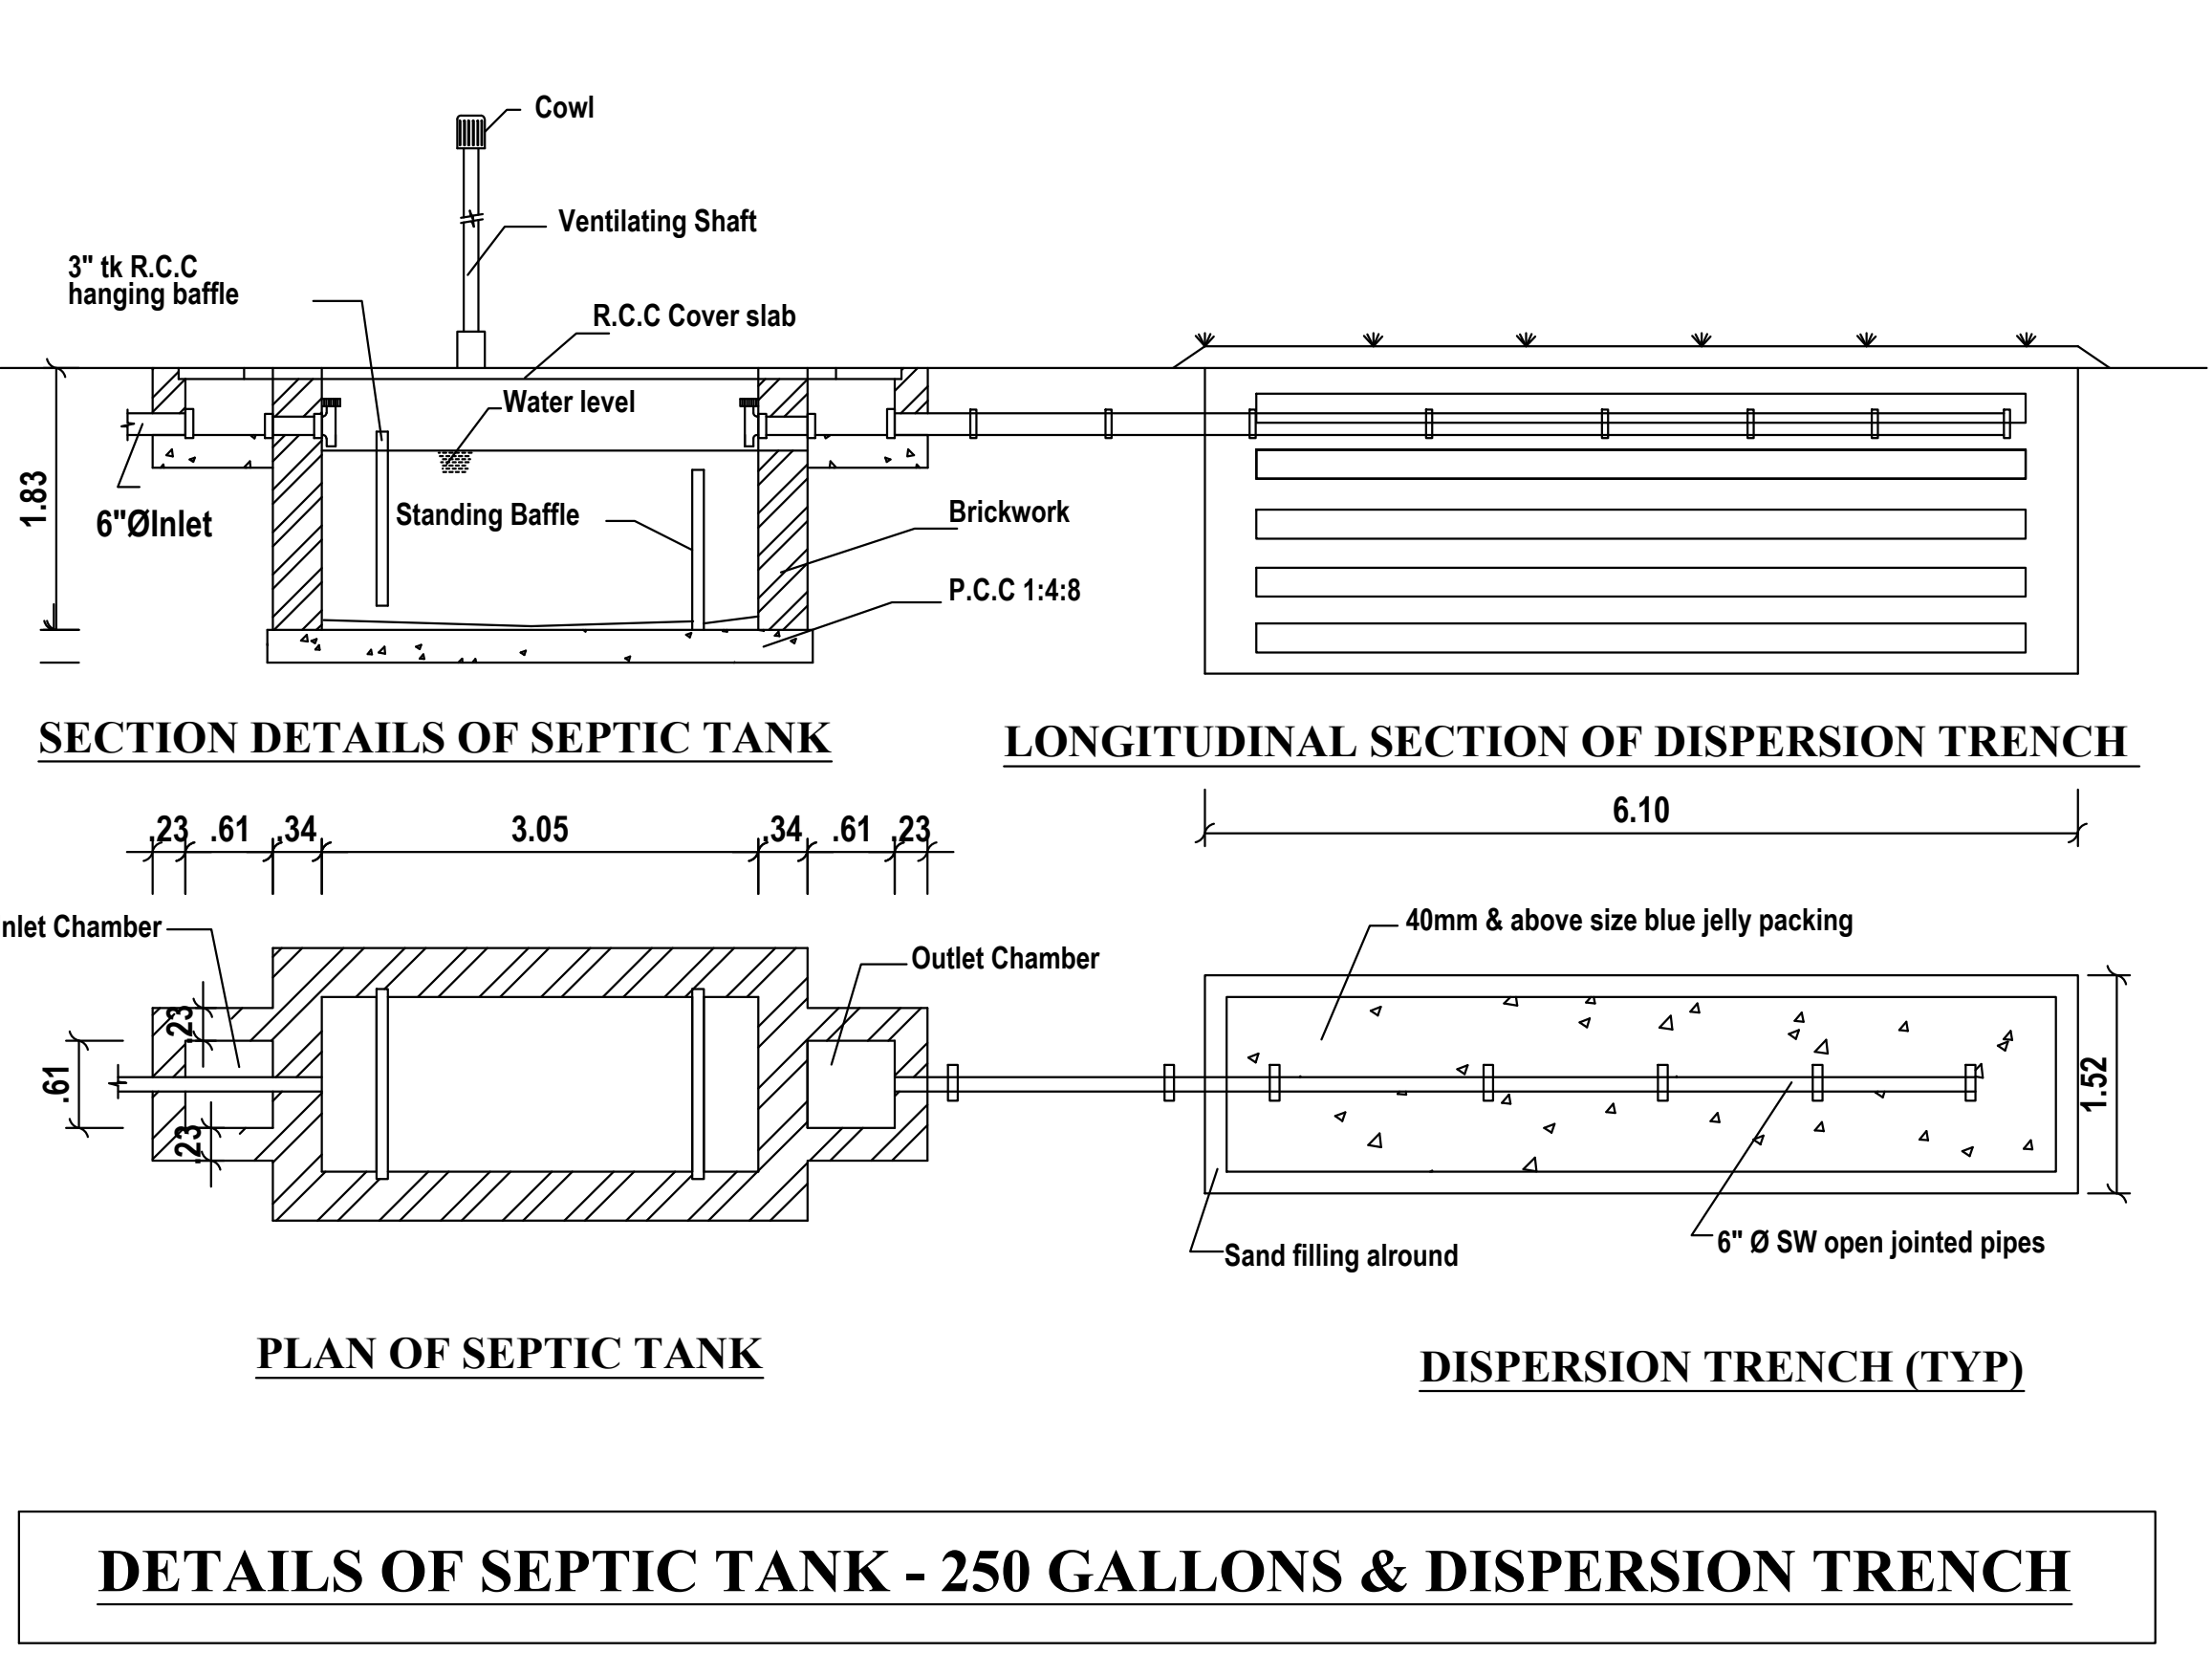


PLAN SHOWING THE EXISTING GROUND & PROPOSED FIRST FLOOR R.C.C ROOF COMMERCIAL BUILDING
IN S.F.NO:111/1A2A,SITE NO:4 NORTH PART, "KRISHNA COLONY", AT KANNAMPALAYAM VILLAGE AND TOWN
PANCHAYAT, SULUR TALUK,COIMBATORE DISTRICT. REGULARIZED APPROVAL NO : 370/2018/A2, DATE :19.05.2023

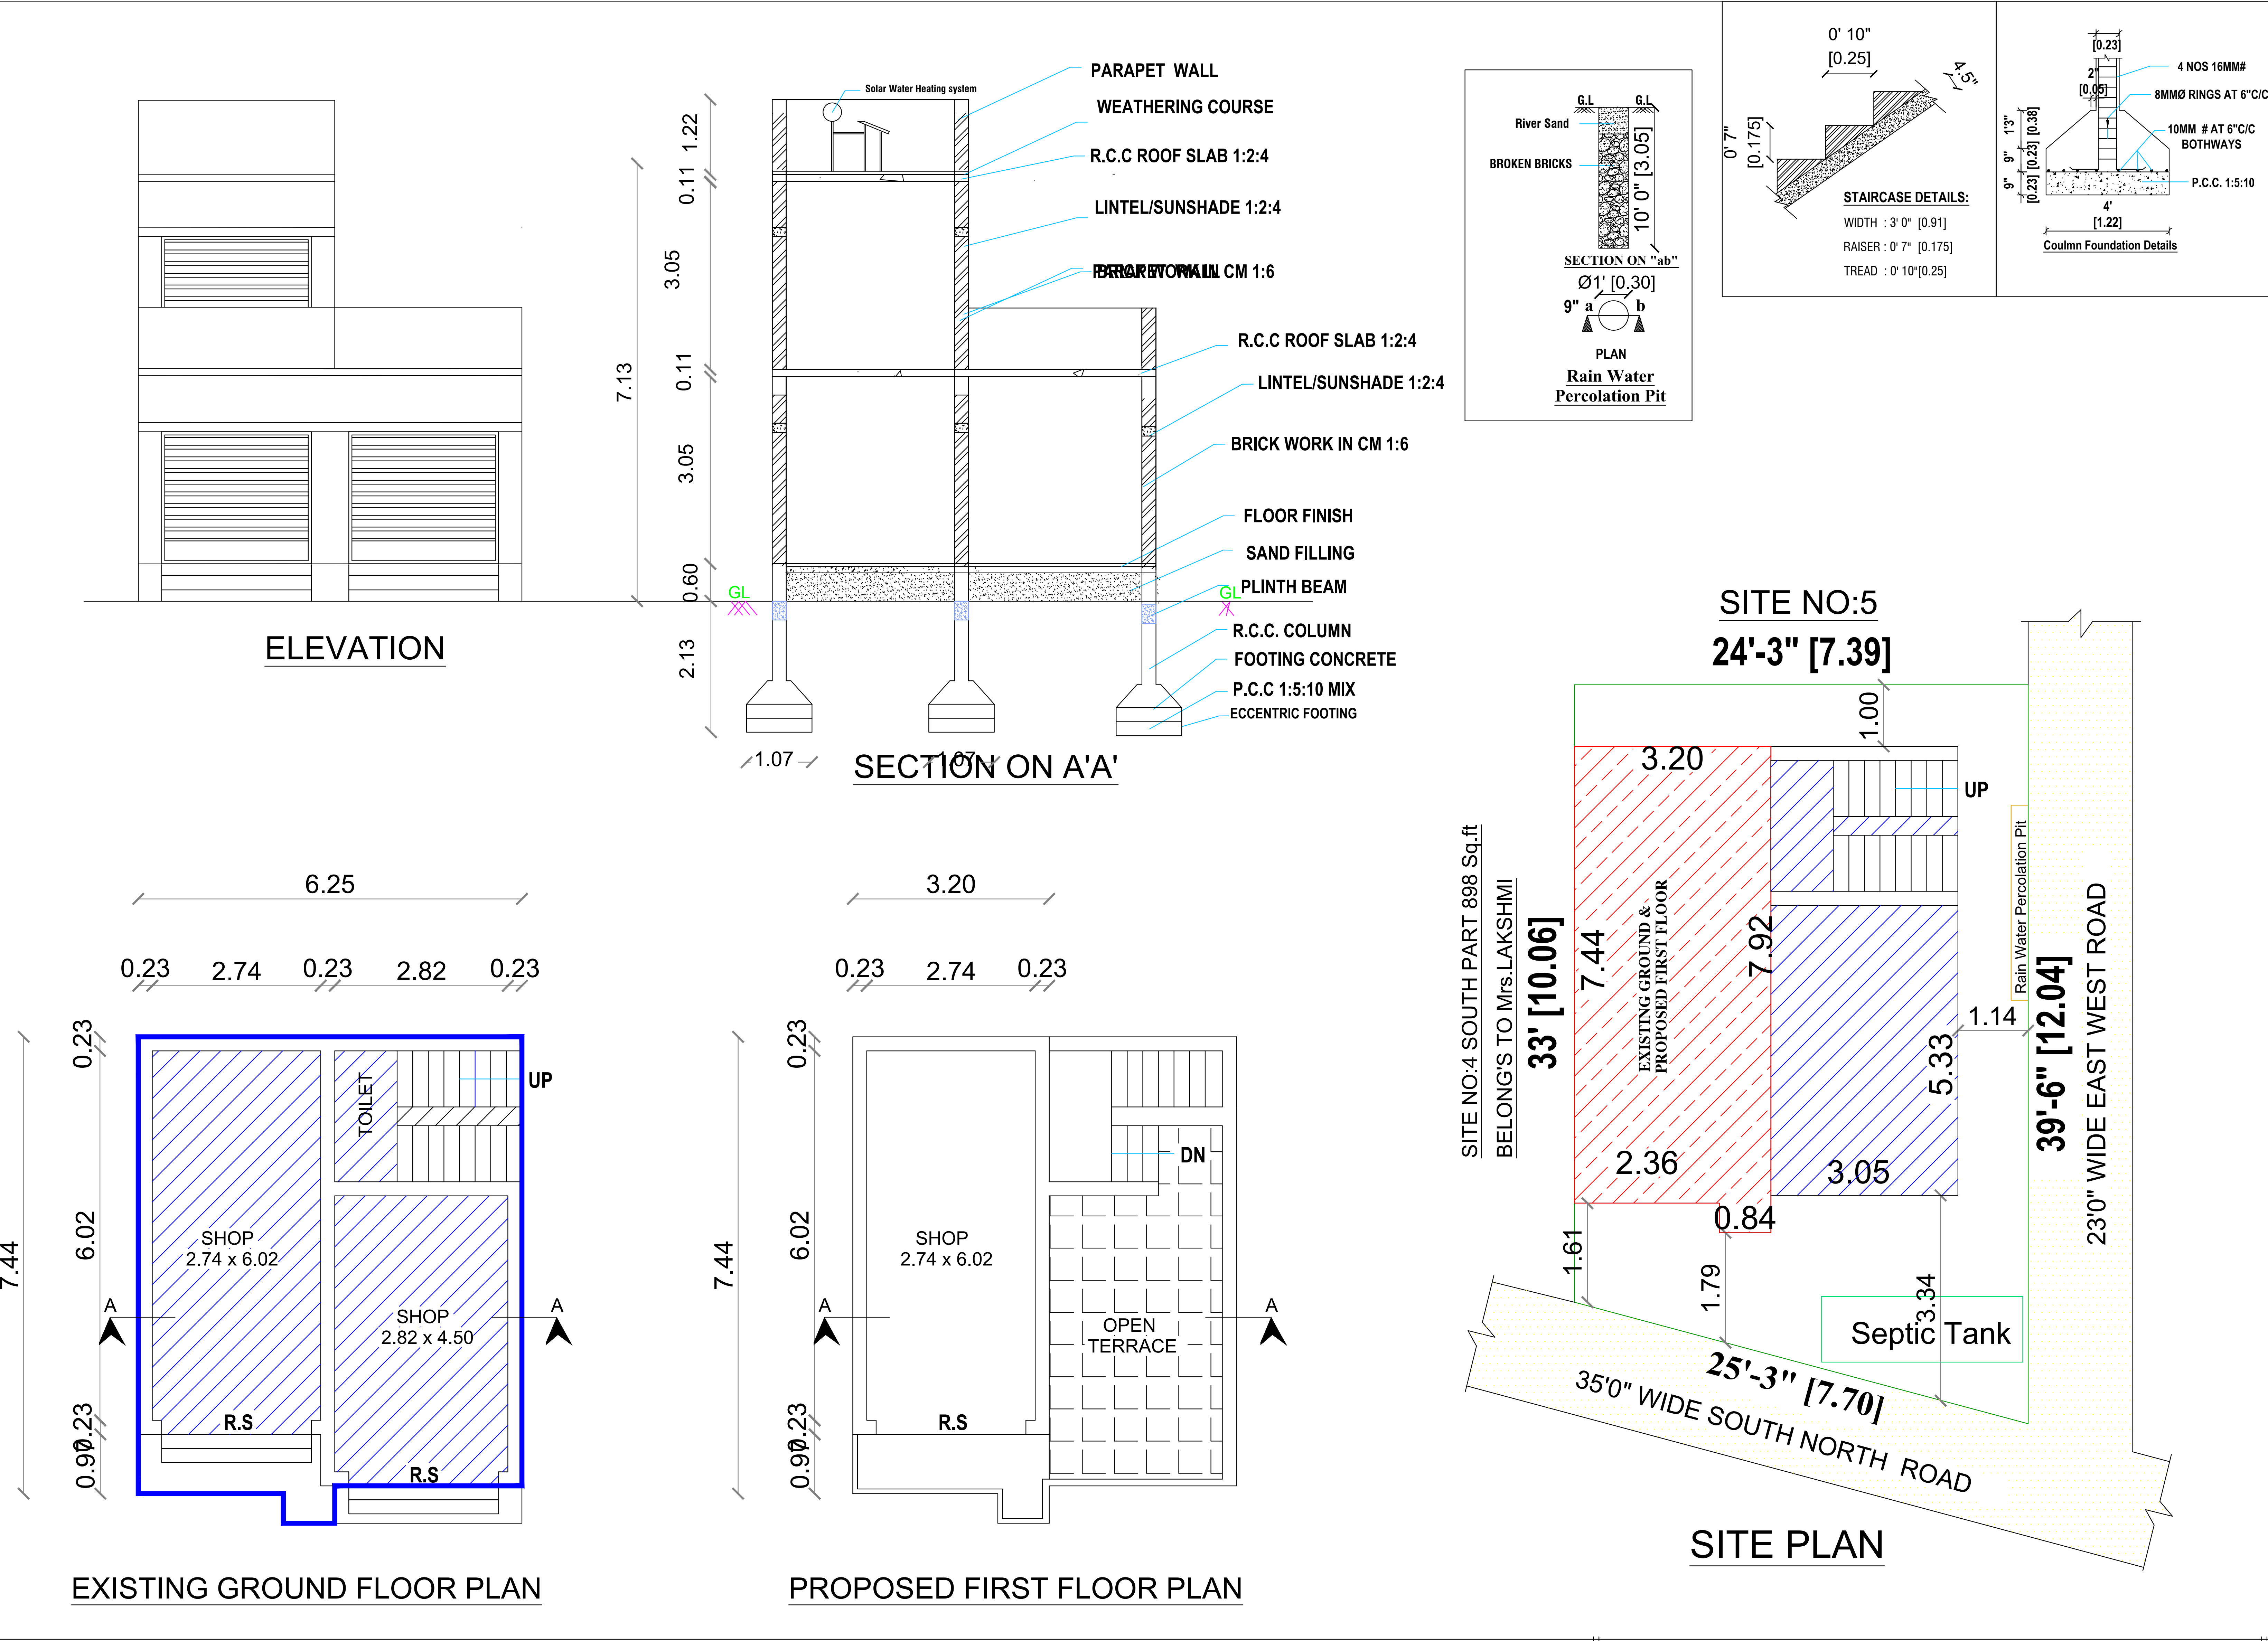

AREA DETAILS			JOINERY DETAILS			
	IN SFT	IN SQ. M.	Sym.	DESCRIPTION	IN FEET	IN METER
AREA OF THE SITE	894.00	83.05	R.S	ROLLING SHUTTER	8' 0" X 7' 0"	2.44 X 2.13
AREA OF THE EXISTING GROUND FLOOR	500.74	46.52	D/O	DOOR / OPEN	3' 3" X 7' 0"	1.00 X 2.13
AREA OF THE PROPOSED FIRST FLOOR	260.70	24.22	D1	DOOR	2' 6" X 7' 0"	0.76 X 2.13
AREA OF THE OPEN SPACE	393.26	36.53	W1	WINDOW	6' 0" X 6' 0"	1.83 X 1.83
			V	VENTILATOR	3' 0" X 2' 6"	0.91 X 0.76
			HORIZONTAL DISTANCE FROM HT.LINE IF ANY - NIL.			
			PERCOLATION PIT @ 10' c/c			
			Plan, Section & Elevation			
			Site Plan			
			SCALE 1" : 8' 0"			
			1" : 8' 0"			
			SITE BOUNDARY			
			PROPOSED BUILDING			
			EXISTING ROAD			
			OWNER / DEVELOPER			

Er.G.Infant Kishore M.E.(Struc).L.B.S.,
GURU Builders & Property Developers
Kannampalayam, Sulur (Via),
Coimbatore- 641 402.
Cell: 81481 40527 / 86674 49972

REGISTER ENGINEER