


PLAN SHOWING THE PROPOSED NEW CONSTRUCTION OF RCC ROOF STILT FLOOR, GROUND FLOOR, FIRST FLOOR &
SECOND FLOOR RESIDENTIAL BUILDING IN S.F.No.: 238 / 2A1 , SITE No.: 3 AT " CROWN CITY PHASE - II " , SARKARSAMAKULAM
TOWN PANCHAYAT, ANNUR TALUK & COIMBATORE DISTRICT . [D.T. / L.P.A.No.: 27 / 2017]

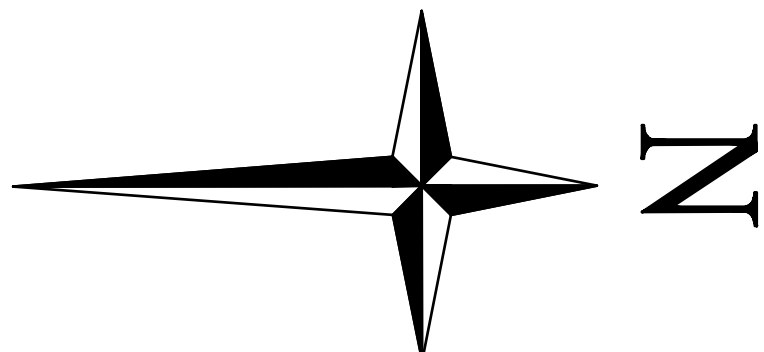

AREA DETAILS

AREA DETAILS	AREA IN	
	SQ.FT.	SQ.M.
☐ Area of the Site	2400.00	222.96
☐ Area of Proposed Stilt floor	1160.00	107.76
☐ Area of Proposed Ground floor	1160.00	107.76
☐ Area of Proposed First floor	1160.00	107.76
☐ Area of Proposed Second floor	1160.00	107.76
☐ Area of the Open Space	1240.00	115.20

JOINERY DETAILS


Sym.	DESCRIPTION	IN FEET	IN METER
MD	MAIN DOOR	36" X 70"	1.06 X 2.13
D	DOOR	33" X 70"	1.00 X 2.13
D1	DOOR	28" X 70"	0.78 X 2.13
O	OPENING	33" X 70"	1.00 X 2.13
W	WINDOW	60" X 40"	1.83 X 1.22
W	WINDOW	310" X 40"	1.18 X 1.22
V	VENTILATOR	40" X 28"	1.22 X 0.78

Scale - 1 : 100
All Dimension are in " METER "



OWNER / DEVELOPER

E: N.AUTHIRUKUMAR, B.E., A/E
Consulting Civil Engineer &
Licensed Building Surveyor
6 Sri Ram Nagar, Saravanampalli
Coimbatore- 641035.
Cell: 9843198726, 9843198728

REGISTER ENGINEER

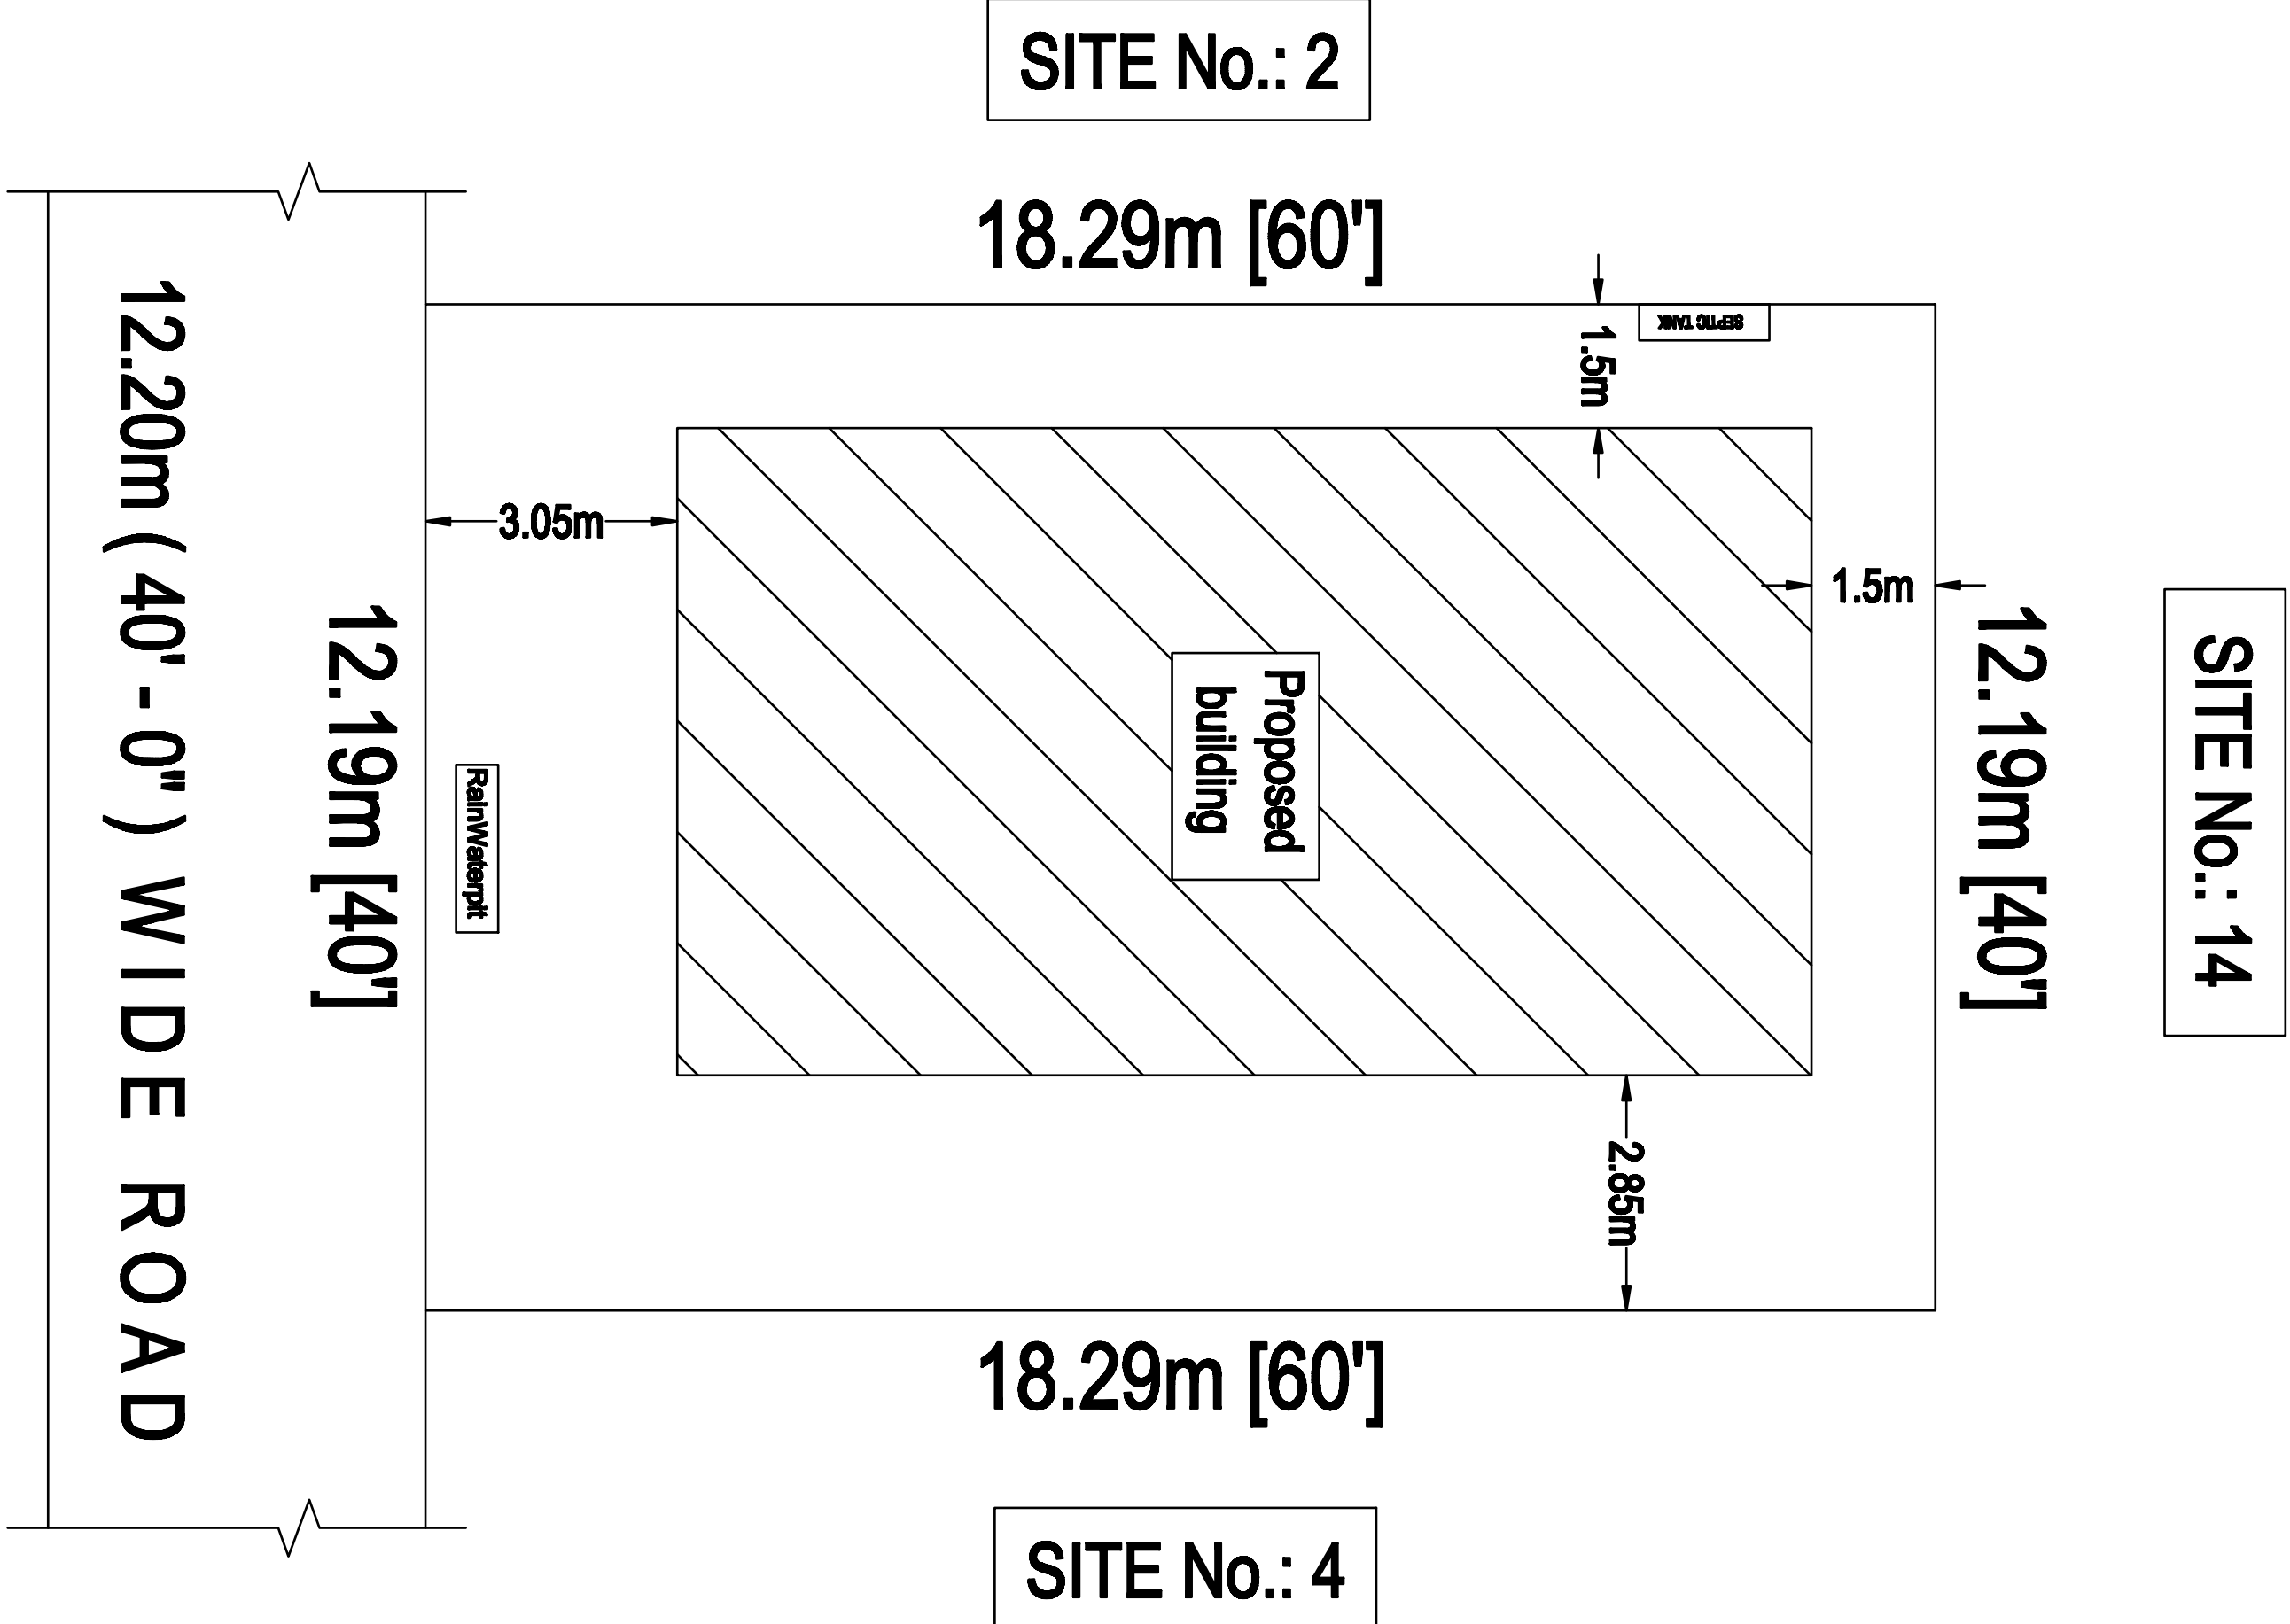

SITE PLAN

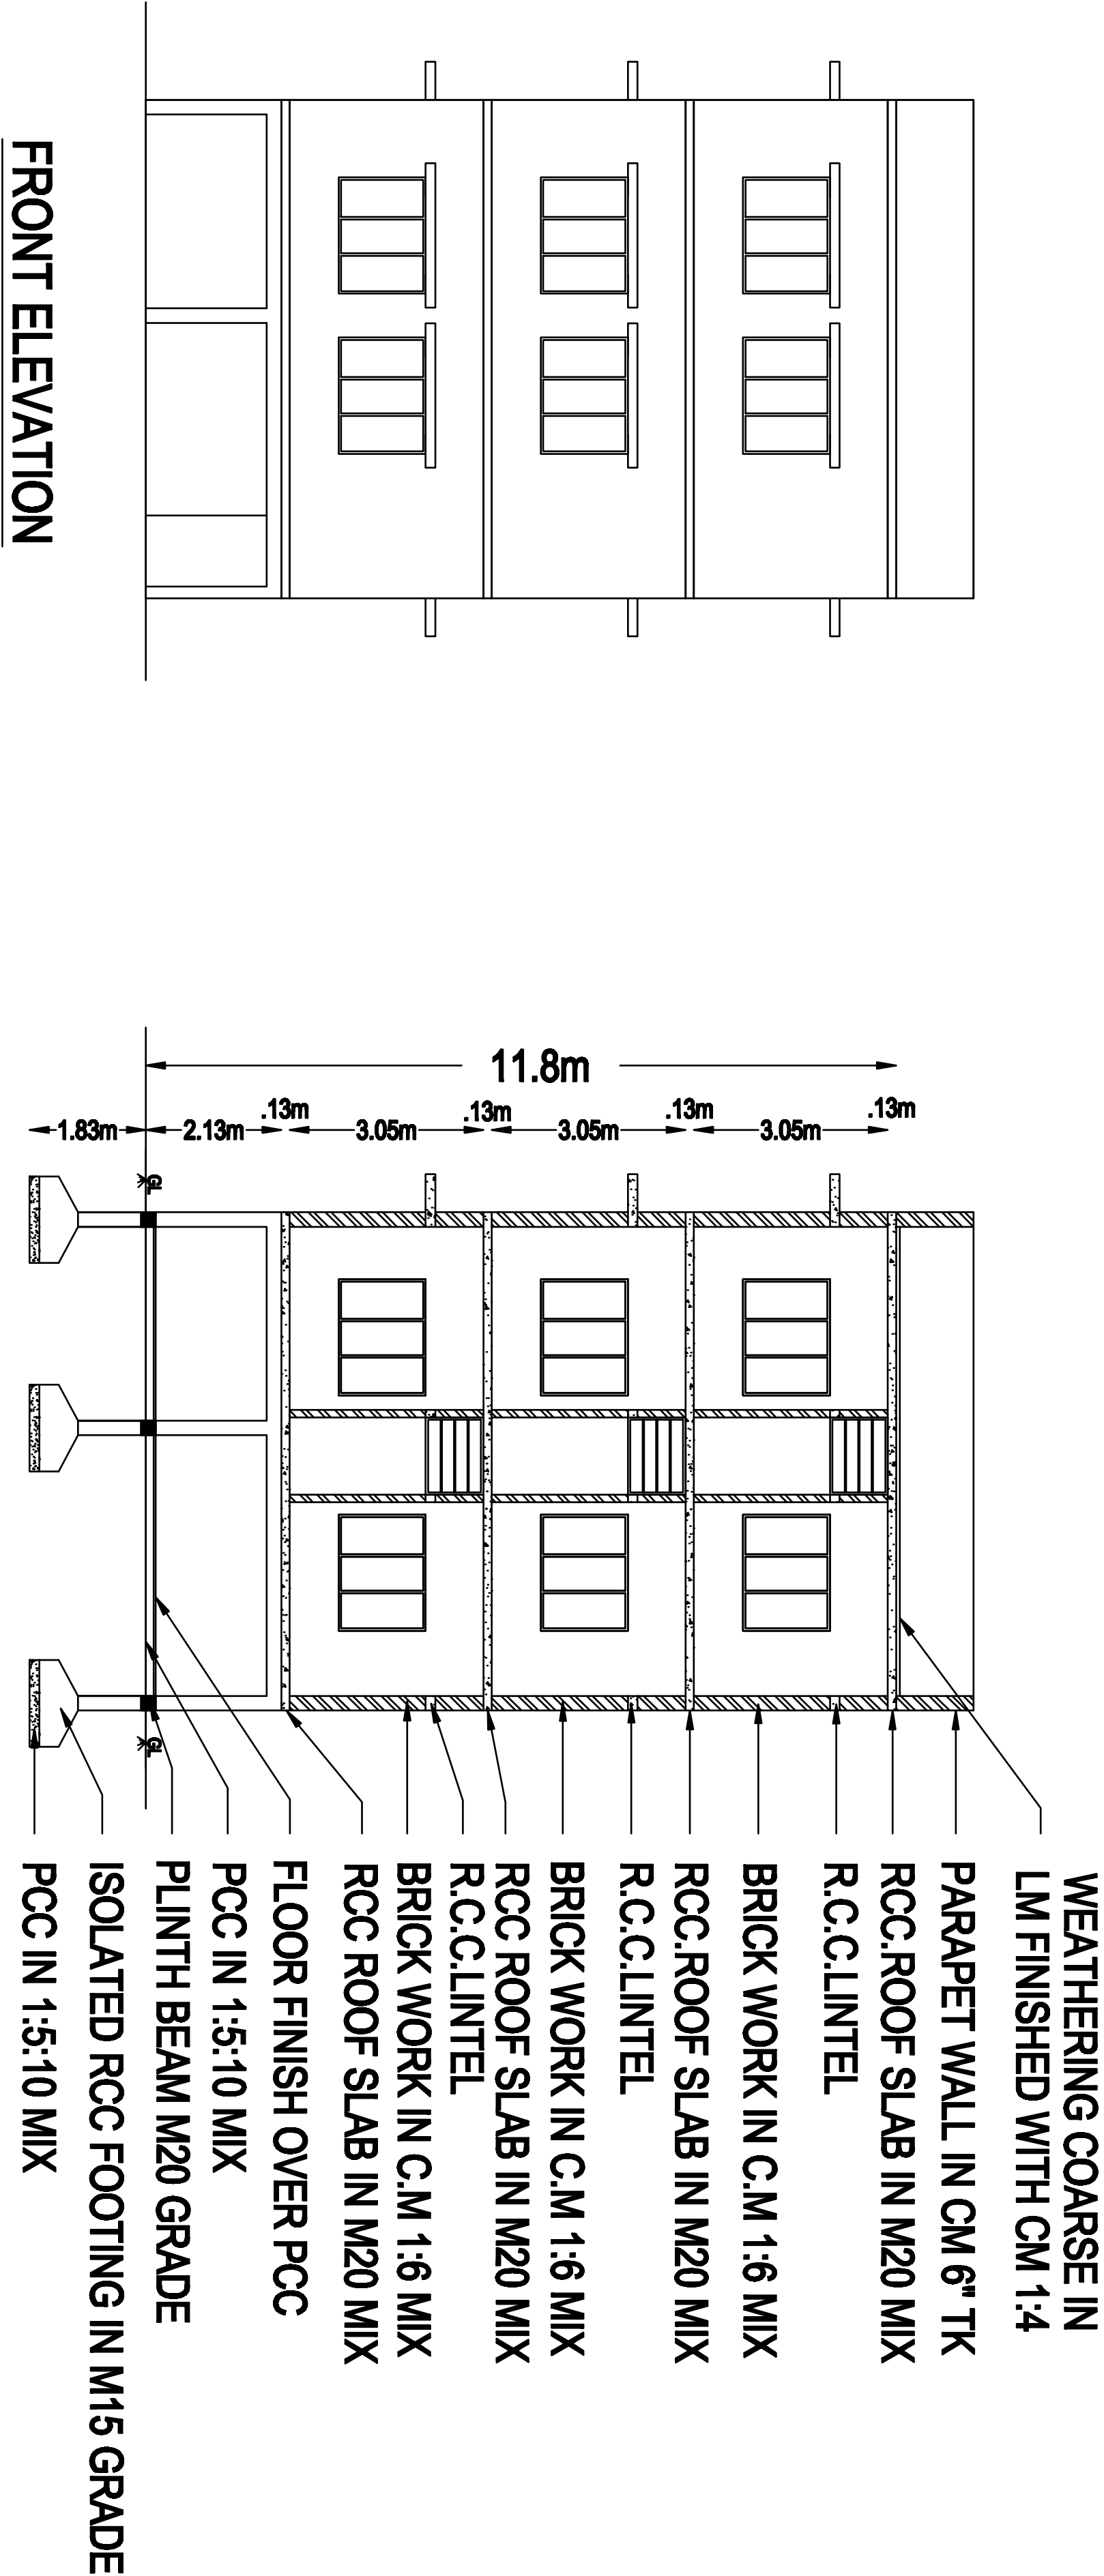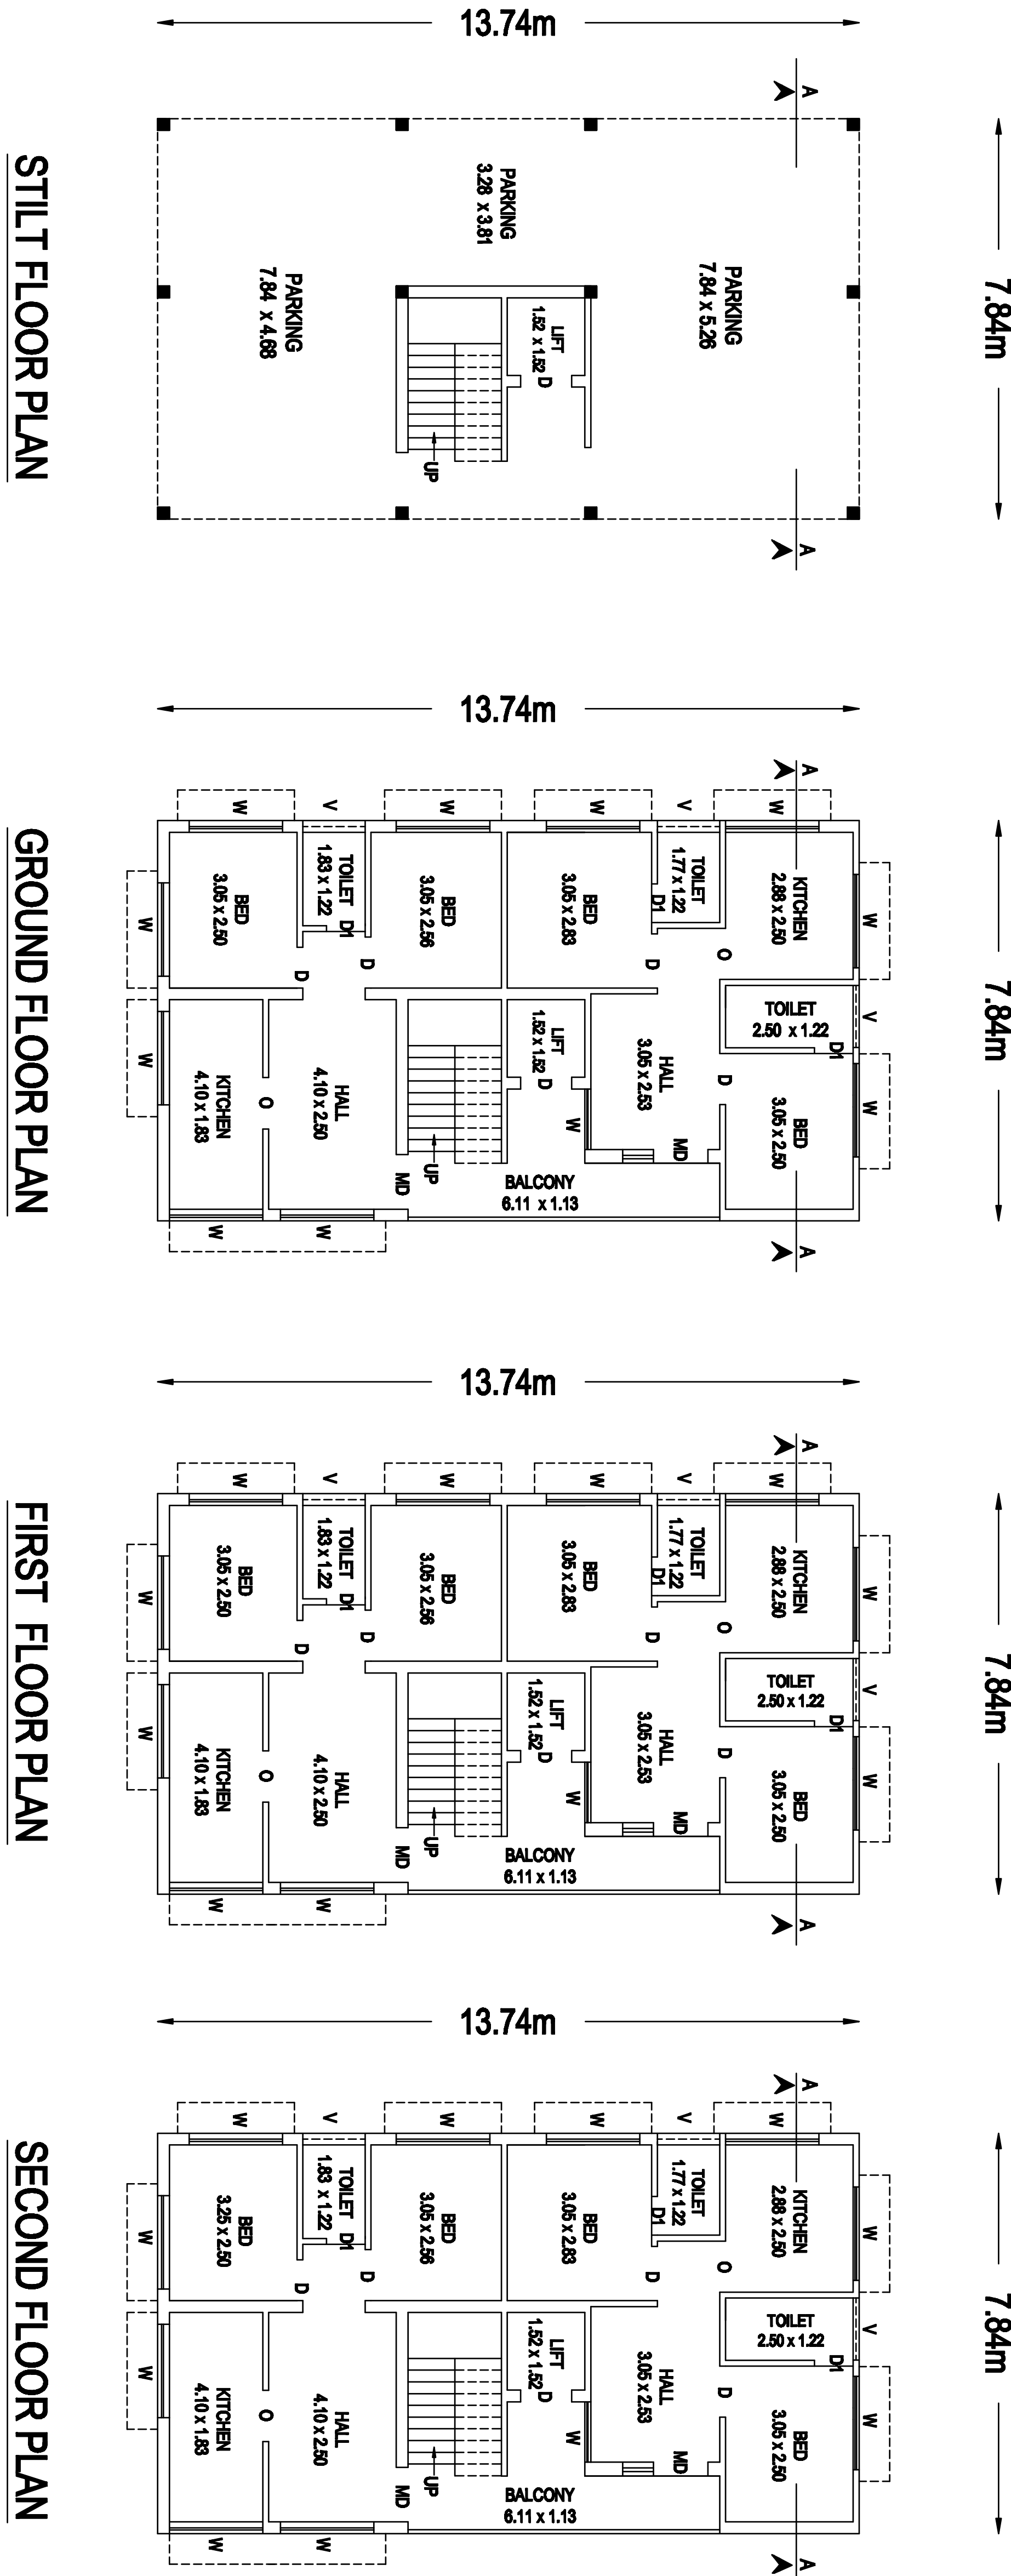

STILT FLOOR PLAN

GROUND FLOOR PLAN

FIRST FLOOR PLAN

SECOND FLOOR PLAN

FRONT ELEVATION

SECTION ON " AA "