
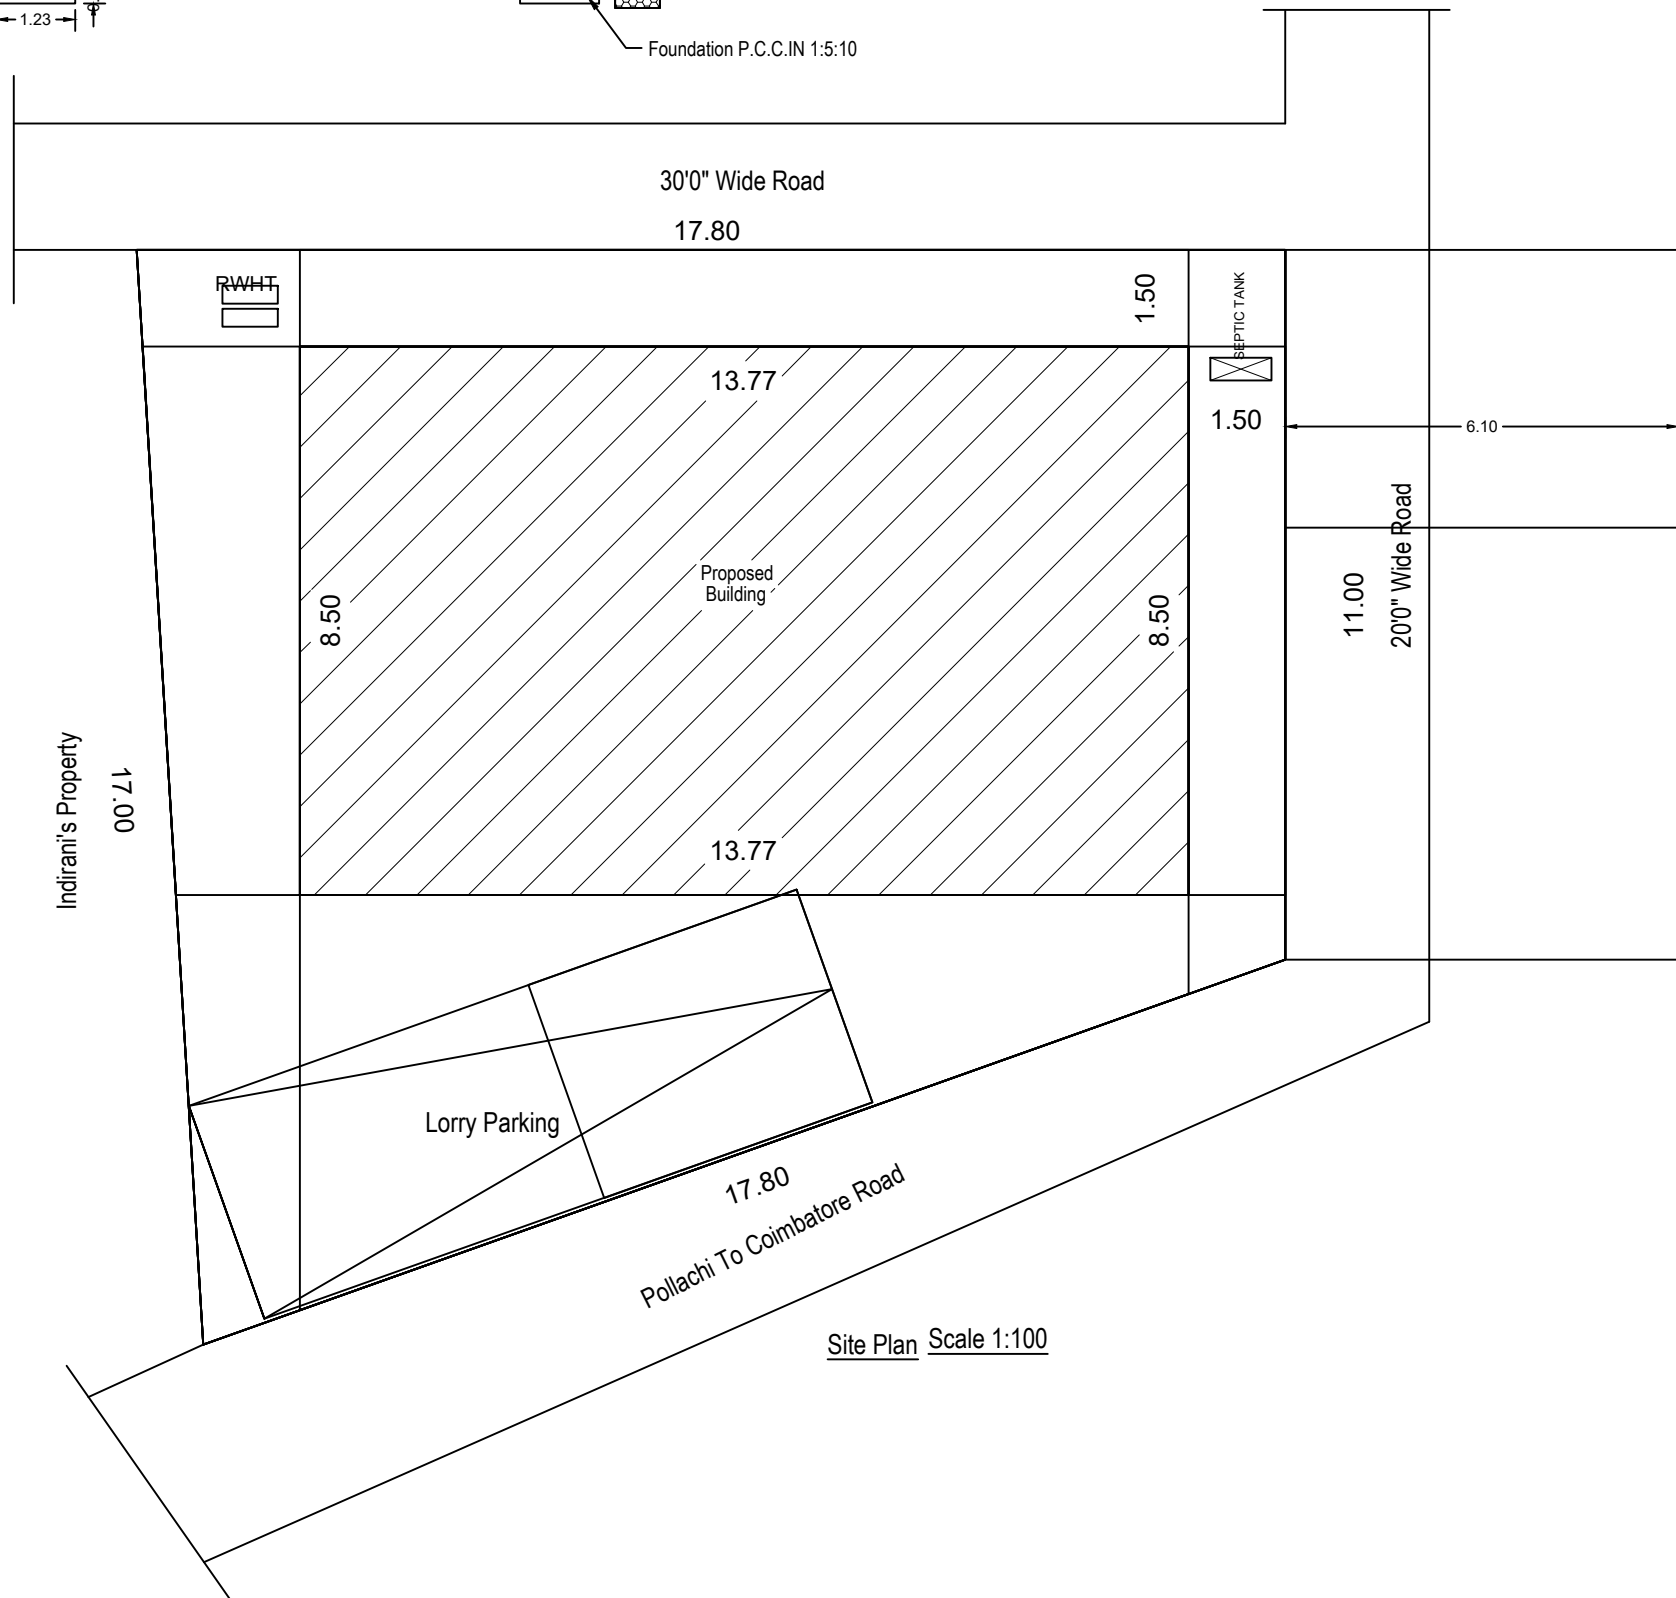
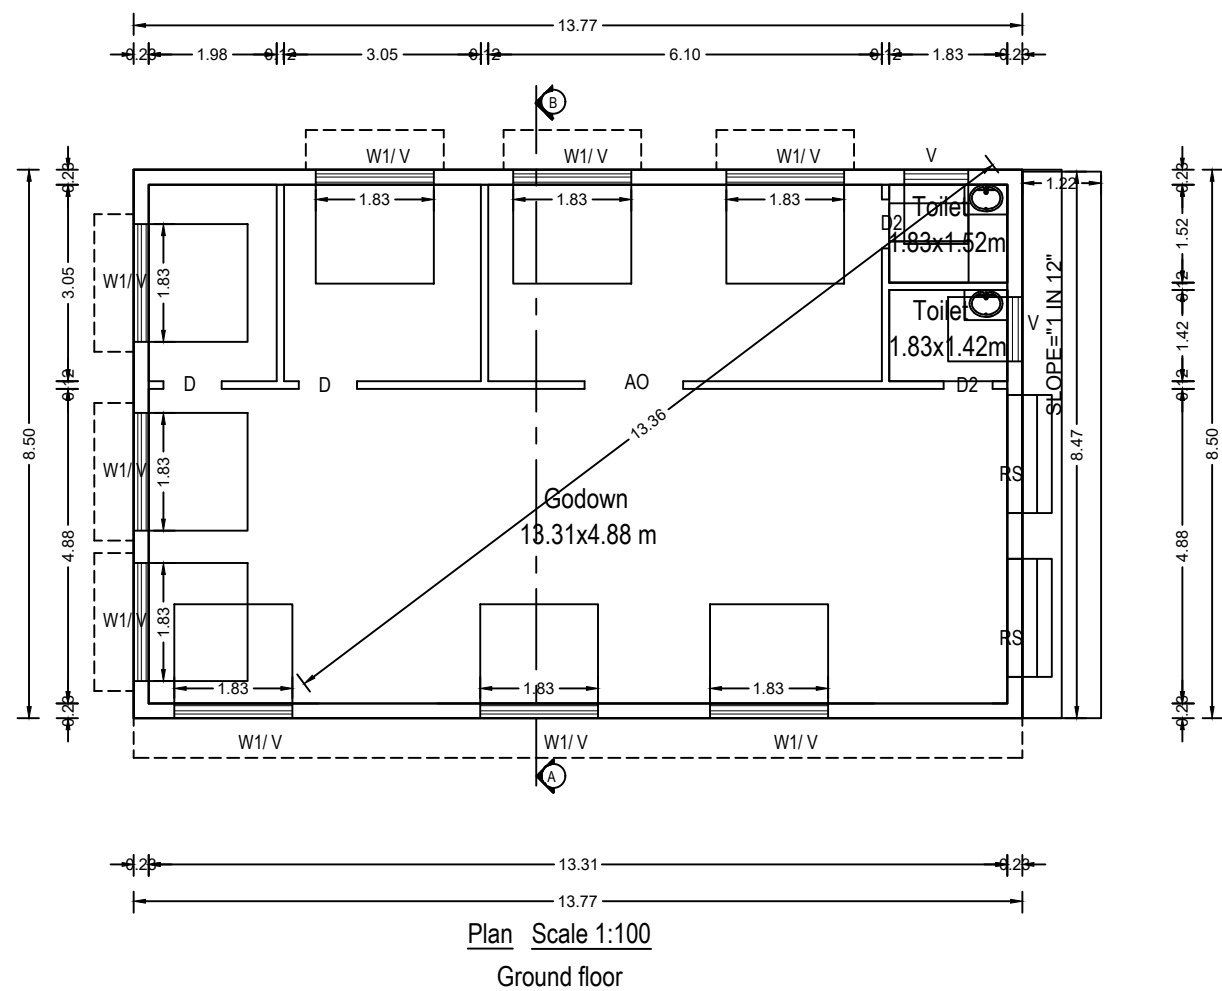
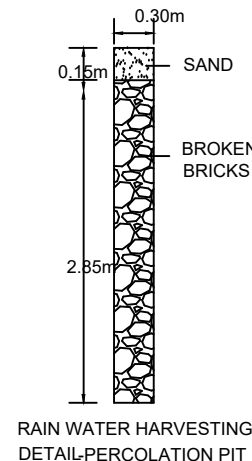
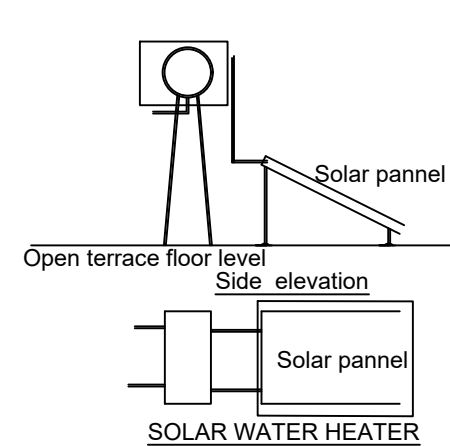
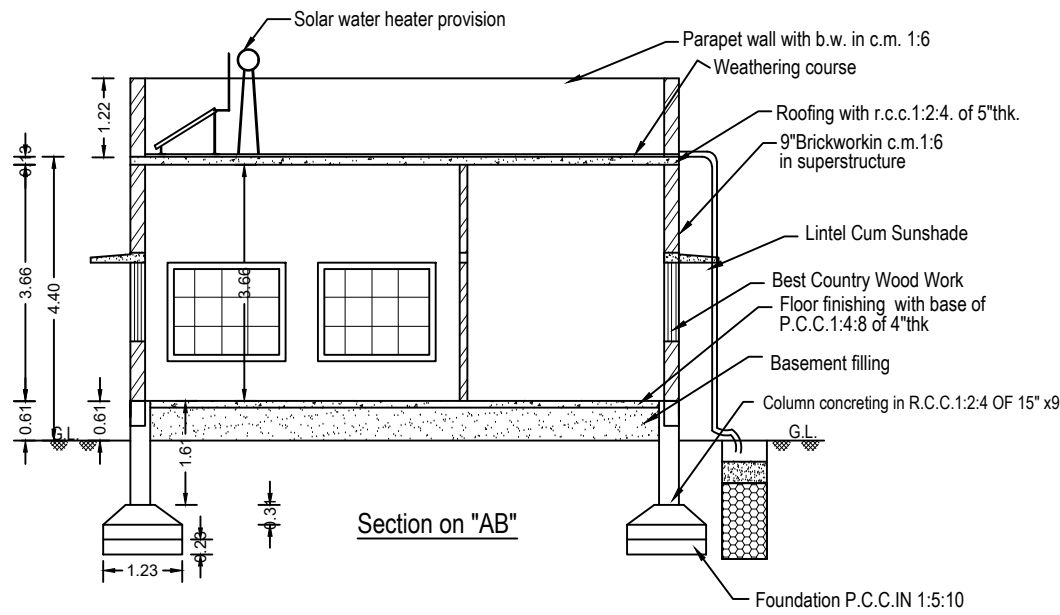


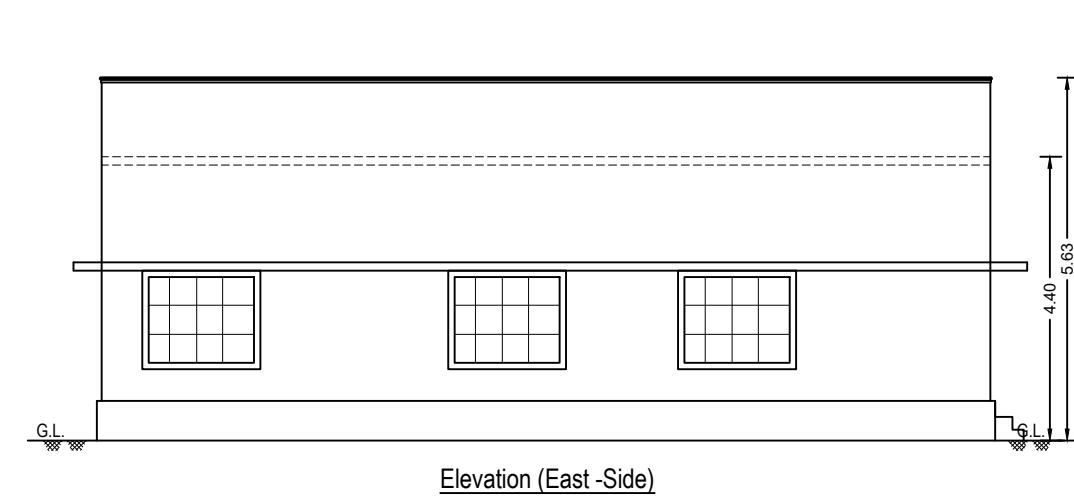

PLAN SHOWING THE PROPOSED CONSTRUCTION OF R.C.C ROOF COMMERCIAL BUILDING IN S.F.No : 667/1 SITE No:- AT POLLACHI MAIN ROAD OF OTHAKKALMANDAPAM VILLAGE AND TOWN PANCHAYAT, MADUKKARAI TALUK AND COIMBATORE DISTRICT- 641 032.






AREA DETAILS	SQFT	SQM
AREA OF THE SITE	2639.00	245.00
PROPOSED BUILDING (G.F.)	1259.84	117.04

OPEN SPACE	1379.16	128.12
------------	---------	--------

JOINERY DETAILS	"FT"	"M"
RS -ROLLING SHUTTER	6'0" x 8'0"	1.83x2.44
SD-DOOR	4'0" x 8'0"	1.22x2.44
D-DOOR	3'6" x 8'0"	1.06x2.44
D2-DOOR	2'6" x 7'0"	0.76x 2.13
W-WINDOW	4'0" x 4'0"	1.22 x 1.22
W1-WINDOW	6'0" x 4'0"	1.83 x 1.22
V-VENTILATOR	6'0" x 2'0"	1.83 x 0.61

ALL DIMENSIONS ARE IN "M" AND IN BRACKETS ARE IN "FEET"
HORIZONTAL DISTANCE FROM ELECTRICAL LINES IF ANY: NIL
RAIN WATER HARVESTING ARRANGEMENTS AT SUITABLE PLACES

- SITE BOUNDARY
- PROPOSED BUILDING
- EXISTING ROAD
- RAIN WATER HARVESTING

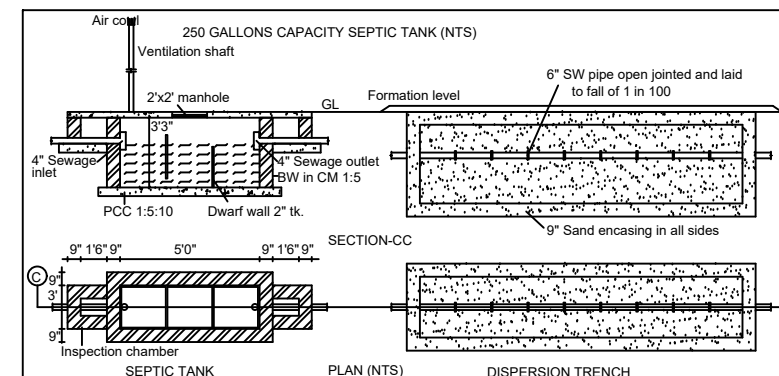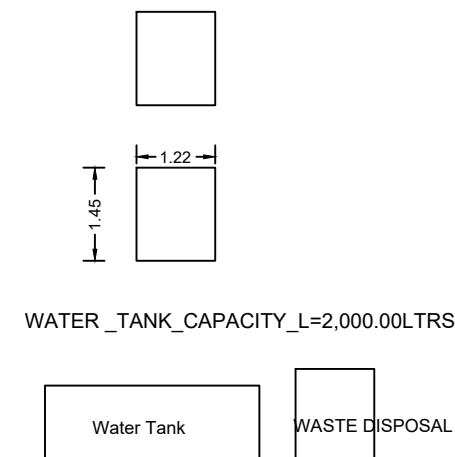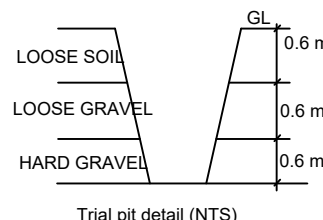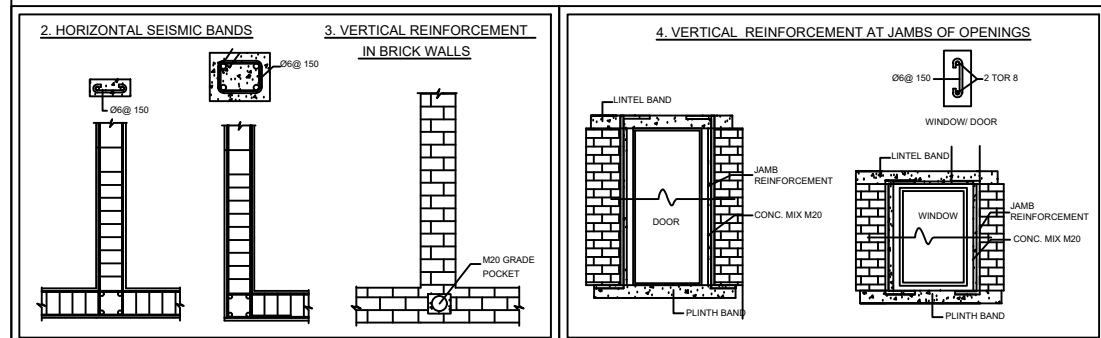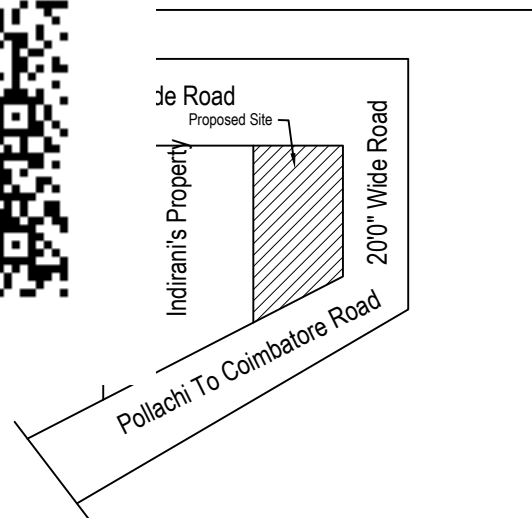

(Office use)

K.K. Kanimozhi
(K.Kanimozhi) APPLICANT

V. Thangaiyan D.C.E
Consulting Civil Engineer
LBS 141/98
15/3-1, Kandasamy Gounder Lay-Out,
Othakkalmandapam, Coimbatore - 641 032.
LBS/ ENGINEER 98431 35204 98425 35204