
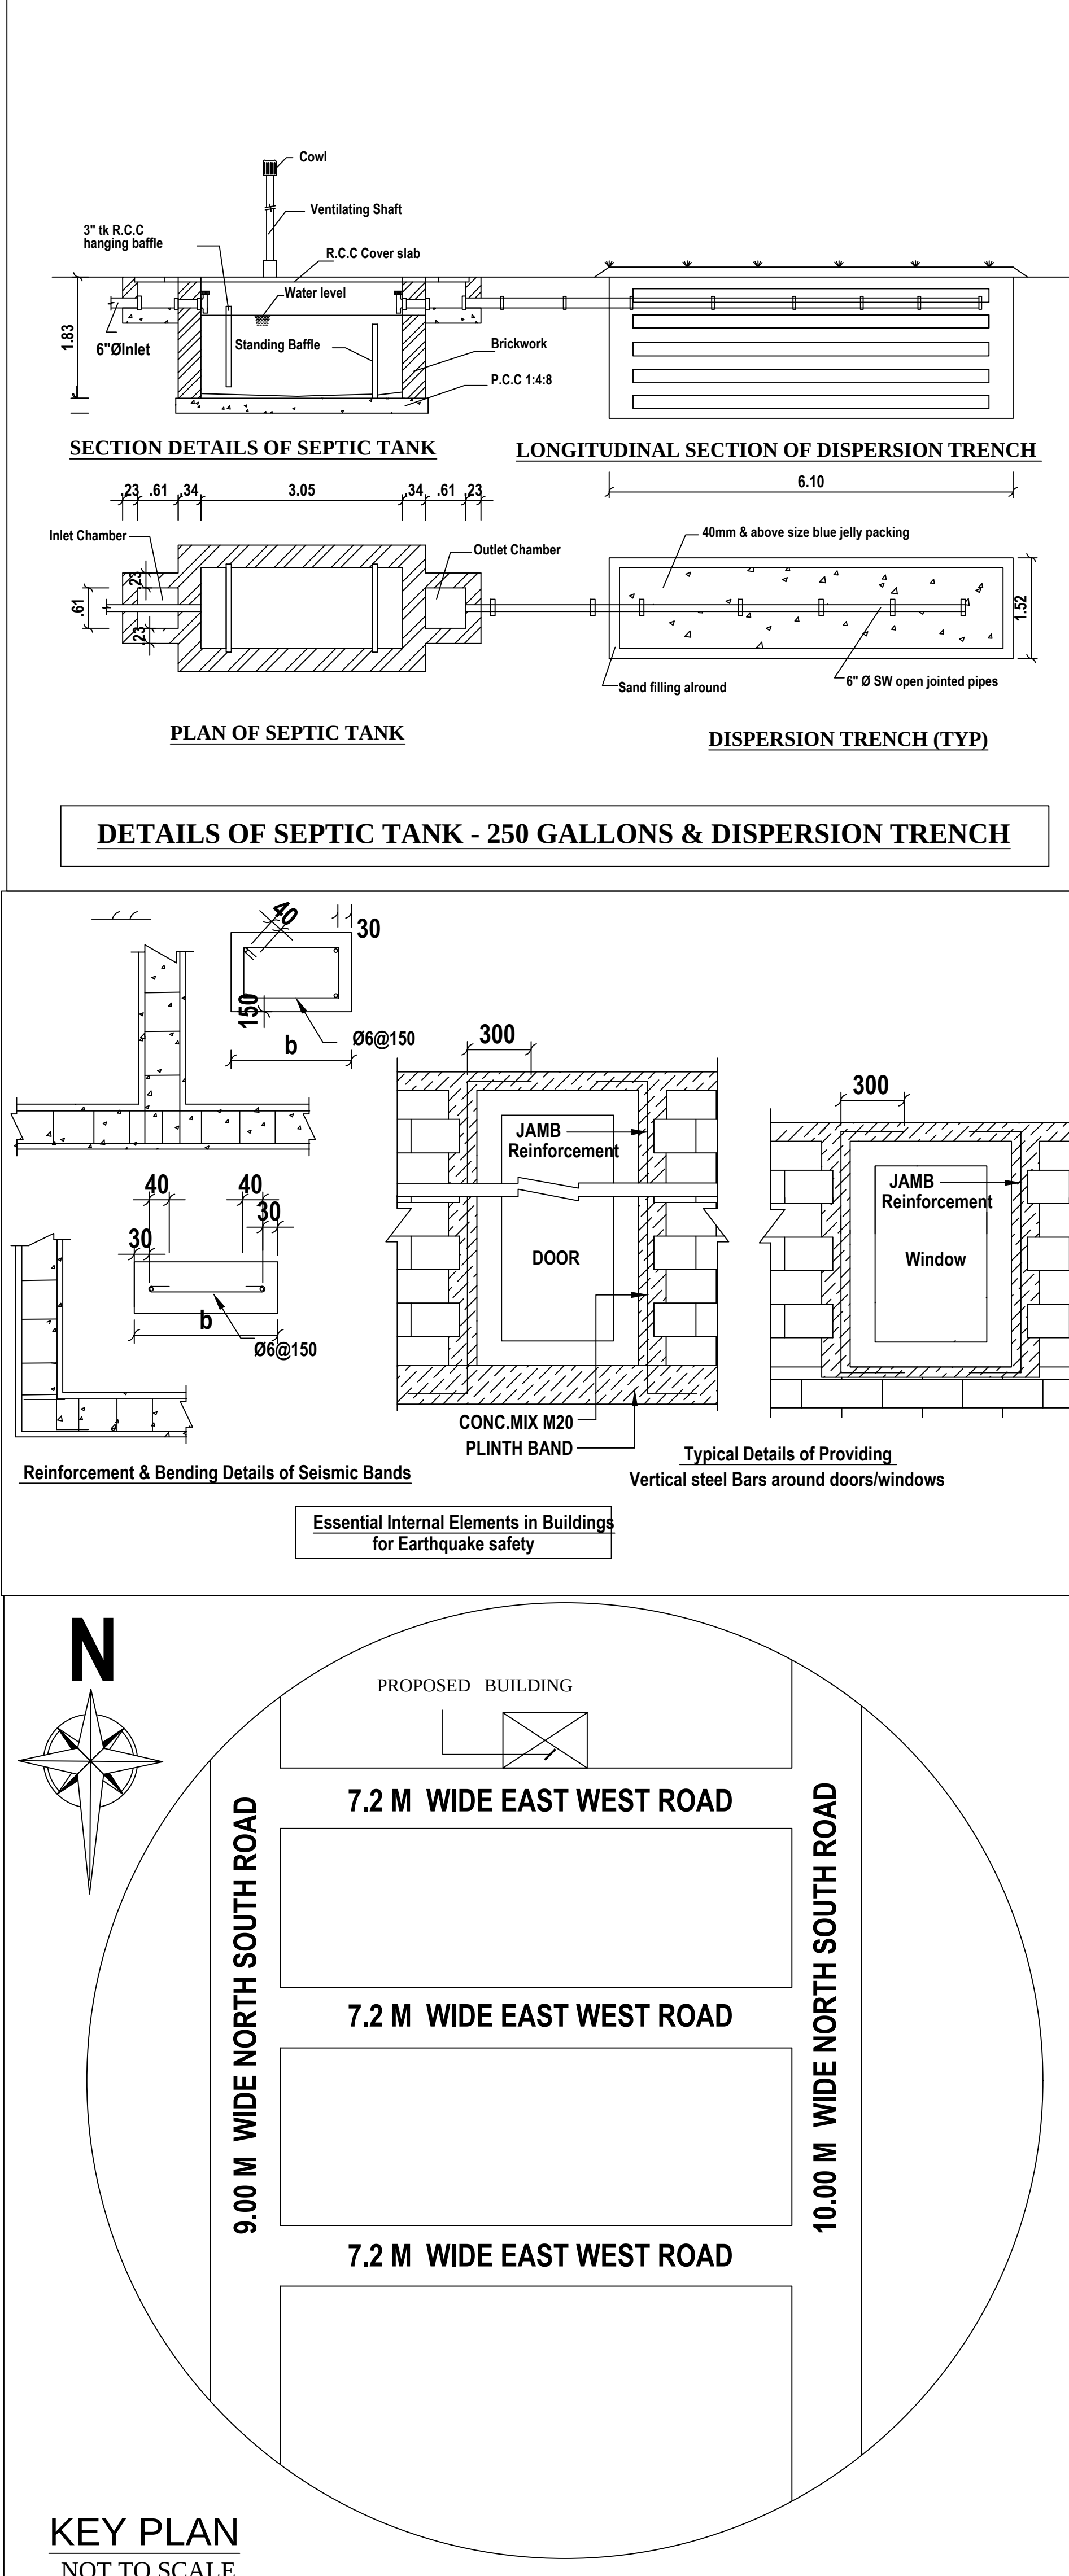


PLAN SHOWING THE PROPOSED GROUND & FIRST FLOOR R.C.C.ROOF RESIDENTIAL BUILDING IN S.F.NO:674/1A1A1 & 666/1A1, SITE NO:5 WEST PART & 6, "10th MILE METRO" , AT IRUGUR VILLAGE & TOWN PANCHAYAT, SULUR TALUK, COIMBATORE DISTRICT.L.P.R/ (CPN) APPROVAL NO : 137/2021.

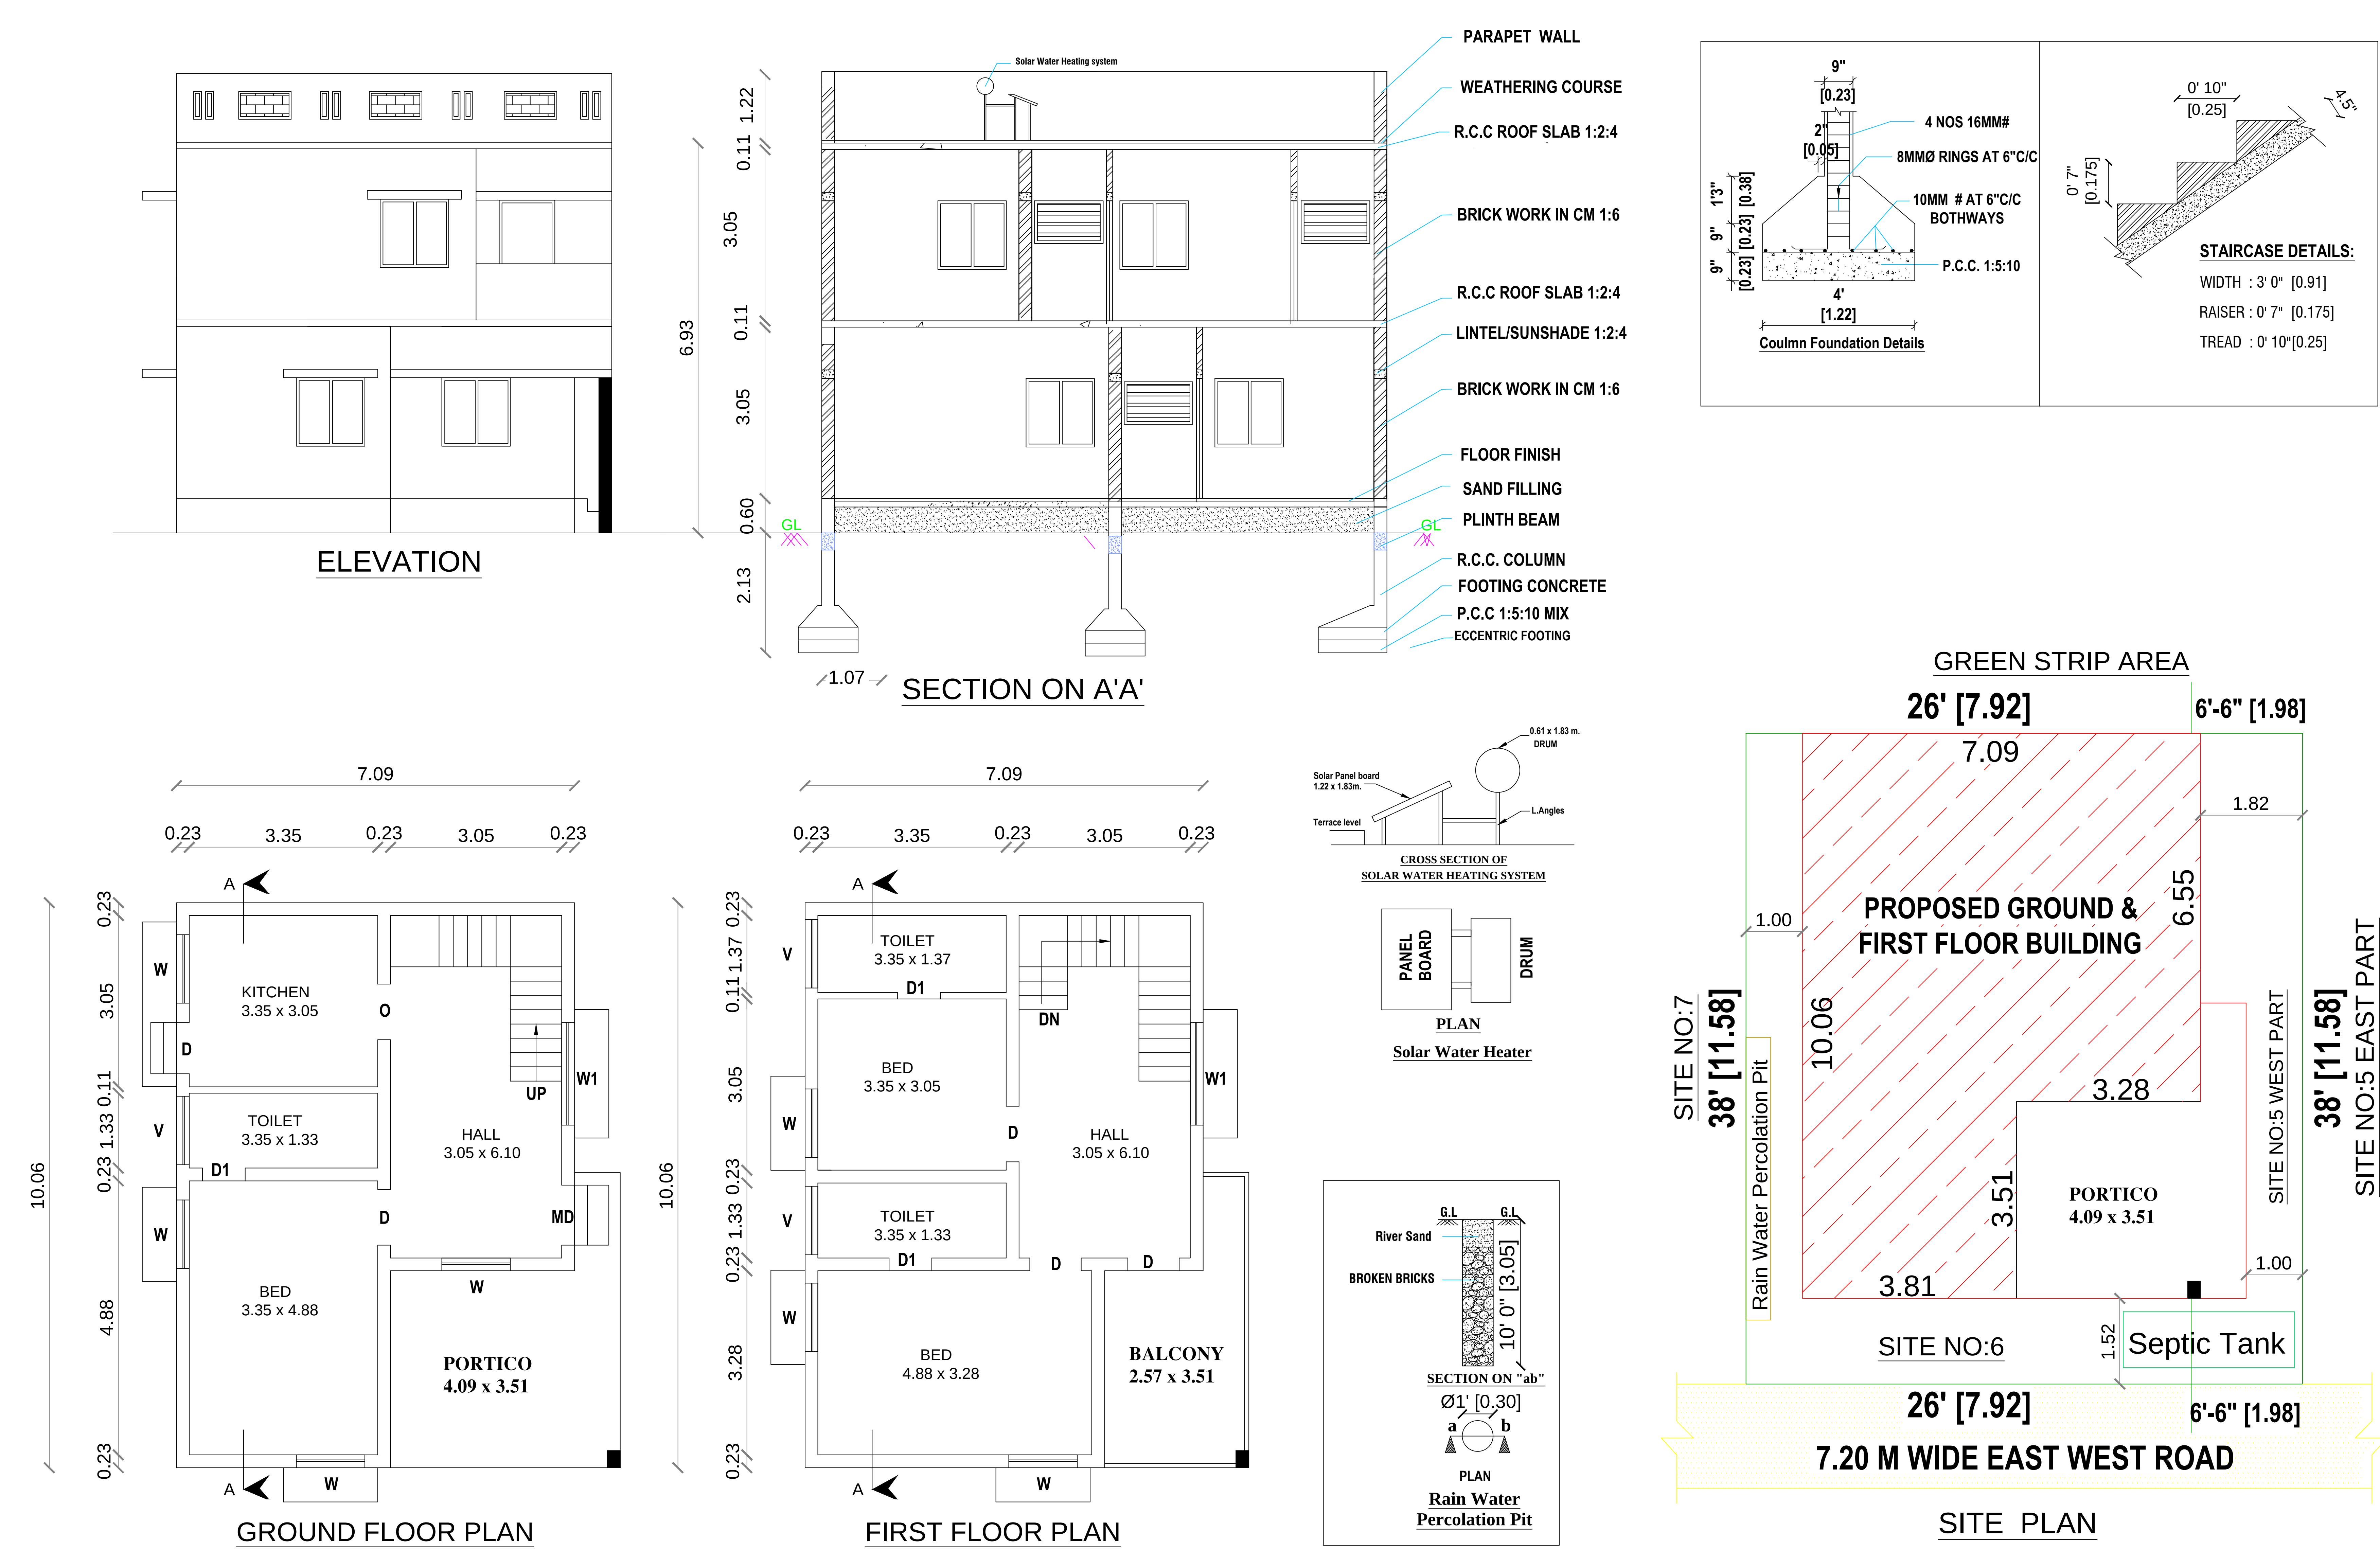

AREA DETAILS	IN SFT	IN SQ. M.
AREA OF THE SITE	1235.00	114.73
AREA OF THE PROPOSED GROUND FLOOR	813.22	75.55
AREA OF THE PROPOSED FIRST FLOOR	813.22	75.55
AREA OF THE OPEN SPACE	421.78	39.18

JOINERY DETAILS			
Sym.	DESCRIPTION	IN FEET	IN METER
MD	MAIN DOOR	3' 6" X 7' 0"	1.07 X 2.13
D/O	DOOR / OPEN	3' 3" X 7' 0"	1.00 X 2.13
D1	DOOR	2' 6" X 7' 0"	0.76 X 2.13
W	WINDOW	4' 0" X 4' 6"	1.22 X 1.37
W1	WINDOW	6' 0" X 4' 6"	1.83 X 1.37
V	VENTILATOR	4' 0" X 2' 6"	1.22 X 0.76
HORIZONTAL DISTANCE FROM HT.LINE IF ANY - NIL.			
PERCOLATION PIT @ 10' c/c			

Plan, Section & Elevation		Site Plan	
SCALE 1" : 8' 0"		1" : 8' 0"	
	SITE BOUNDARY		
	PROPOSED BUILDING		
	EXISTING ROAD		
		OWNER / DEVELOPER	

ER.K. SENTHIL, DCE. , LBS,

9/11-A, Ondipudur Road Irugur,

Cell: 98437 79999, 98421 22220.

REGISTER ENGINEER