


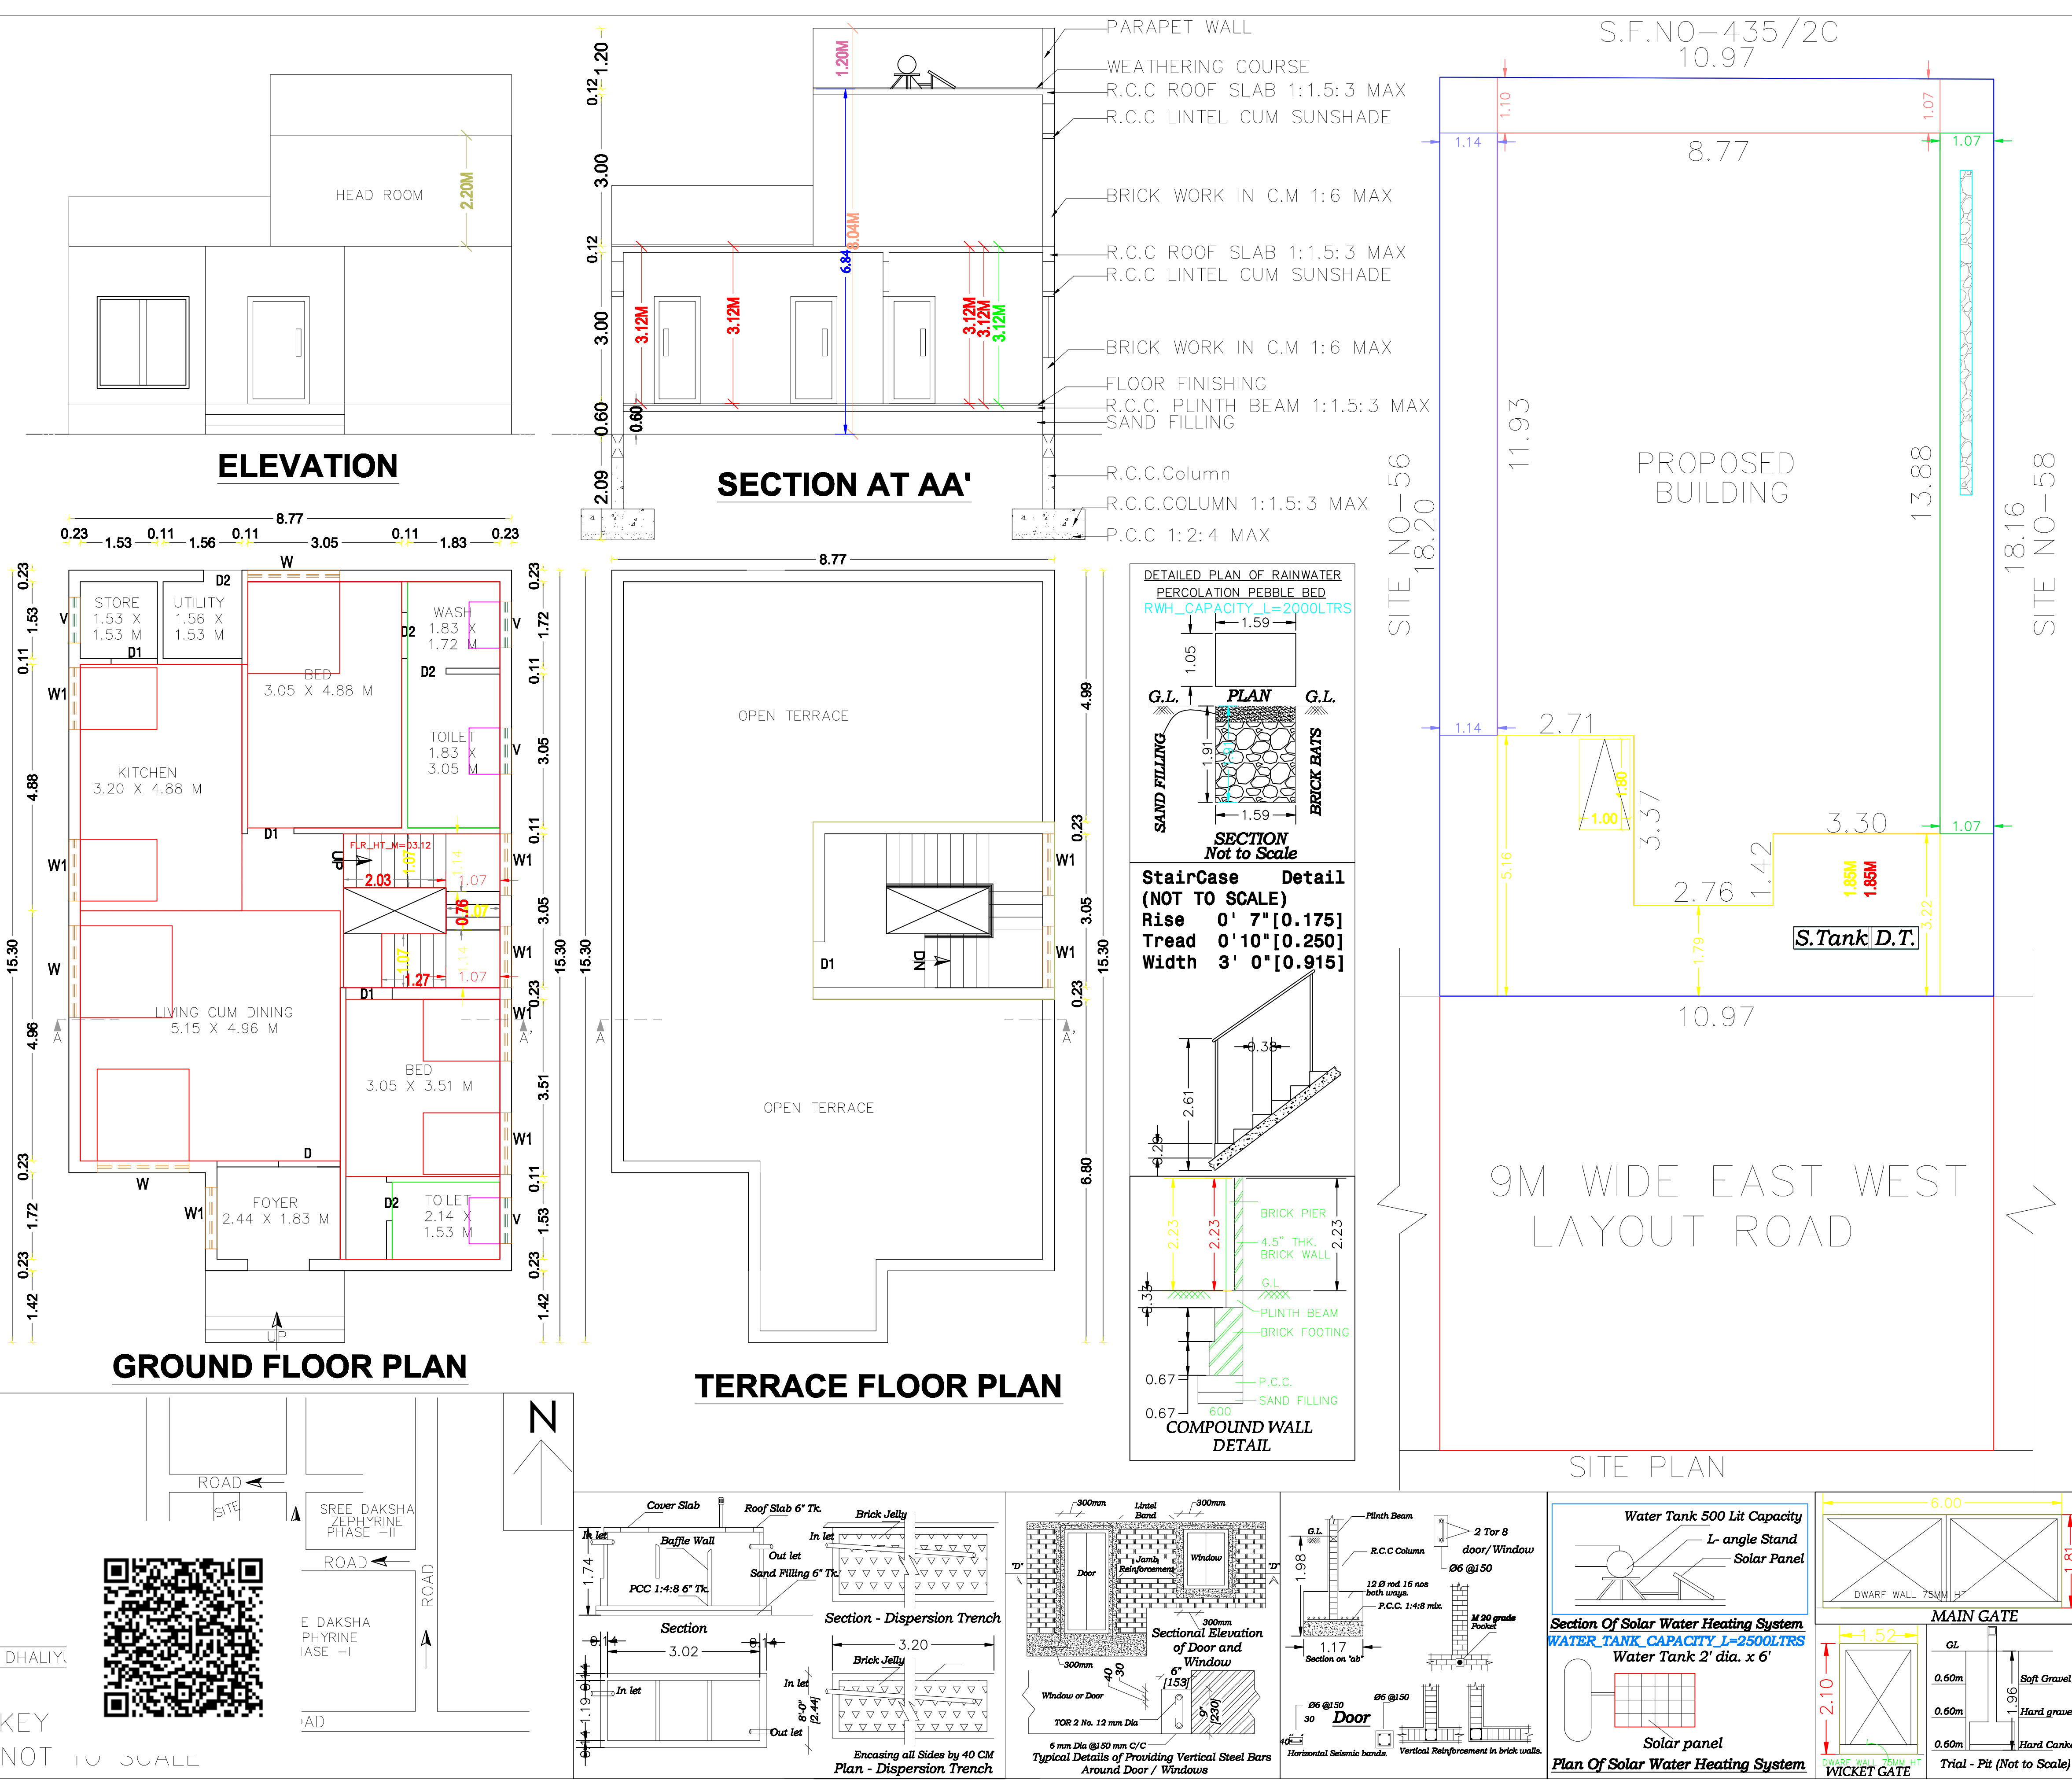

PLAN SHOWING THE PROPOSED CONSTRUCTION OF GROUND FLOOR & TERRACE FLOOR RESIDENTIAL BUILDING IN SITE NO-57, S.F.NO-435/2B3 "SREE DAKSHA ZEPHYRINE-PHASE -II" OF APPROVED LAYOUT NO-22/2022 AT KALIKKANAICKENPALAYAM VILLAGE,DHALIYUR TOWN PANCHAYAT PERUR TALUK COIMBATORE DISTRICT.

| SCHEDULE OF JOINERYS |            | SCALE : 1:100 |             |
|----------------------|------------|---------------|-------------|
| JOINERY DETAILS      |            | SQ.FT         | SQ.MT       |
| MD                   | DOOR       | 3'3" X 7'0"   | 0.99 X 2.13 |
| D1                   | DOOR       | 3'0" X 7'0"   | 0.91 X 2.13 |
| D2                   | DOOR       | 2'6" X 7'0"   | 0.76 X 2.13 |
| O                    | OPEN       | 3'0" X 7'0"   | 0.91 X 2.13 |
| W                    | WINDOW     | 6'0" X 6'0"   | 1.82 X 1.82 |
| W1                   | WINDOW     | 4'0" X 5'0"   | 1.22 X 1.82 |
| V                    | VENTILATOR | 3'0" X 2'0"   | 0.91 X 0.61 |

| AREA DETAILS:-     |         |          |
|--------------------|---------|----------|
| DESCRIPTION        | SQ.MT   | SQ.FT    |
| SITE AREA          | 199.435 | 2146.714 |
| GROUND FLOOR AREA  | 120.35  | 1295.44  |
| TERRACE FLOOR AREA | 16.79   | 180.72   |
| TOTAL BUILDUP AREA | 137.14  | 1476.16  |

| REFERENCE         |  |
|-------------------|--|
| EXISTING ROAD     |  |
| SITE BOUNDARY     |  |
| PROPOSED BUILDING |  |

APPLICANT

T.YESURAJA, B.E.,  
No-86, VINAYAKAR KOVIL STREET,  
M.G.R. NAGAR, KOVAIPUDUR,  
COIMBATORE-641 042, Cell: 9500523497  
E-mail : yesuraja4596@gmail.com  
REGISTERED ENGINEER-GR-III-171/2019

REGISTERED ENGINEER