






SITE AND DETAILED PLAN SHOWING THE RE-CONSTRUCTION OF PROPOSED GROUND FLOOR R.C.C. ROOF COMMERCIAL BUILDING IN DOOR No: 21, S.F.No: 815/8 pt, EAST CAR STREET, SULUR TOWN PANCHAYAT, SULUR TALUK, COIMBATORE DISTRICT.

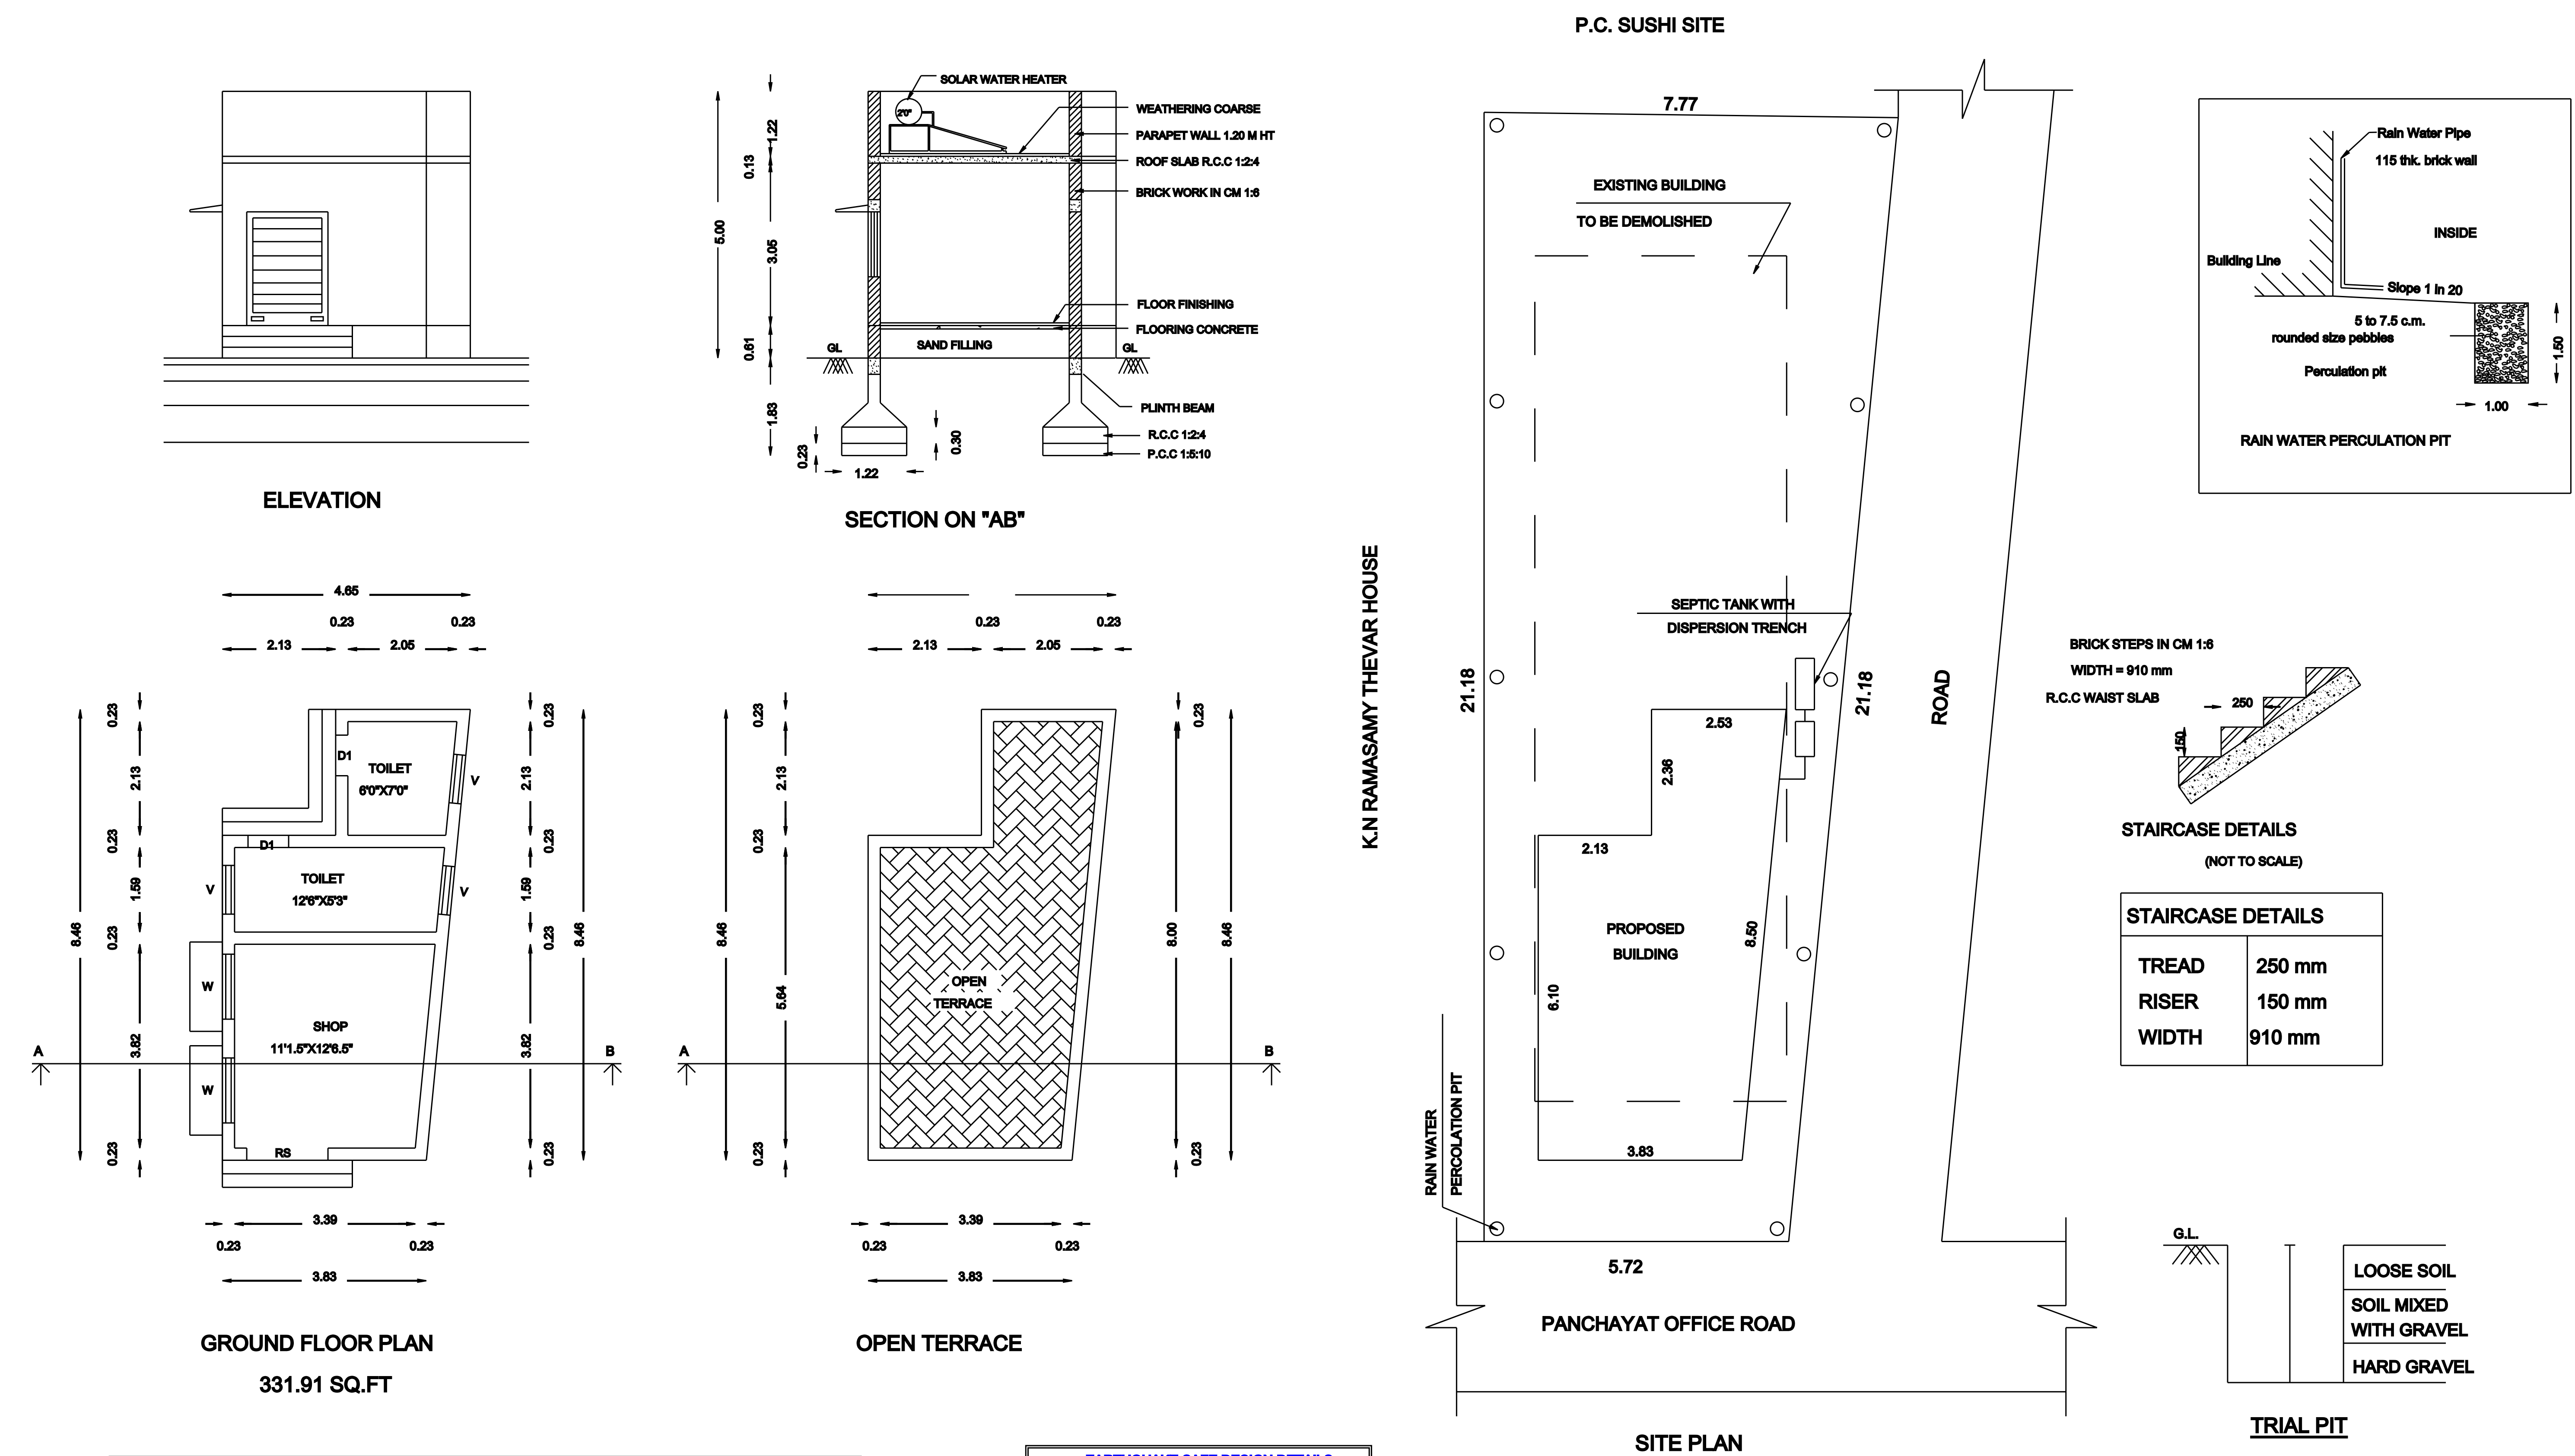

AREA DETAILS	Sq.Ft.	Sq.M.
SITE AREA	1537.68	142.85
PRO. GROUND FLOOR AREA	331.91	30.84
OPEN TERRACE AREA	0.00	0.00
OPEN SPACE AREA	1205.77	112.01

JOINERIES		SIZE	
		in Ft.	in M
RS	ROLLING SHUTTER	5'0" X 7'0"	1.52 X 2.13
D	DOOR	3'0" X 7'0"	0.91 X 2.13
D1	DOOR	2'6" X 7'0"	0.76 X 2.13
W	WINDOW	4'0" X 4'6"	1.22 X 1.37
FW	WINDOW	6'0" X 6'0"	1.83 X 1.83
V	VENTILATOR	3'0" X 2'6"	0.91 X 0.76

HORIZONTAL DISTANCE FROM THE ELEC.LINE IF ANY WAY - NIL.	
SEPTIC TANK WITH DISPERSION TRENCH - 1 NO.-1000 GLNS.	
ALL DIMENSIONS ARE IN FEET & METRES.	
REFERENCE:	SCALE :- 1:100
SITE BOUNDARY	
PROPOSED BUILDING	
EXISTING ROAD	

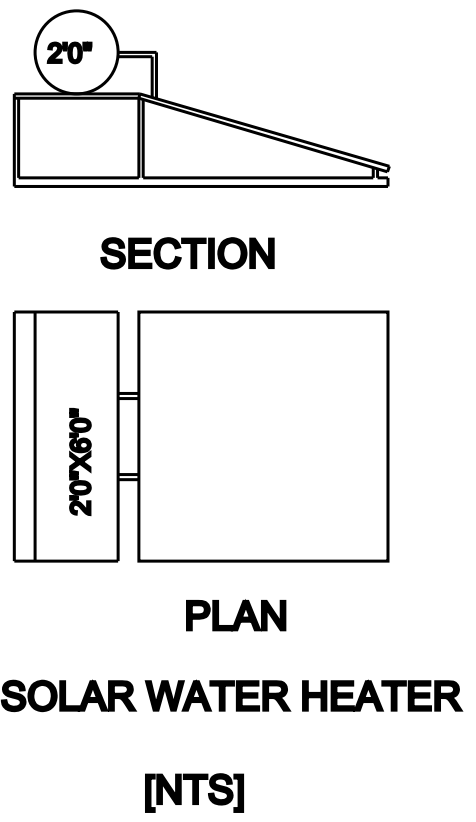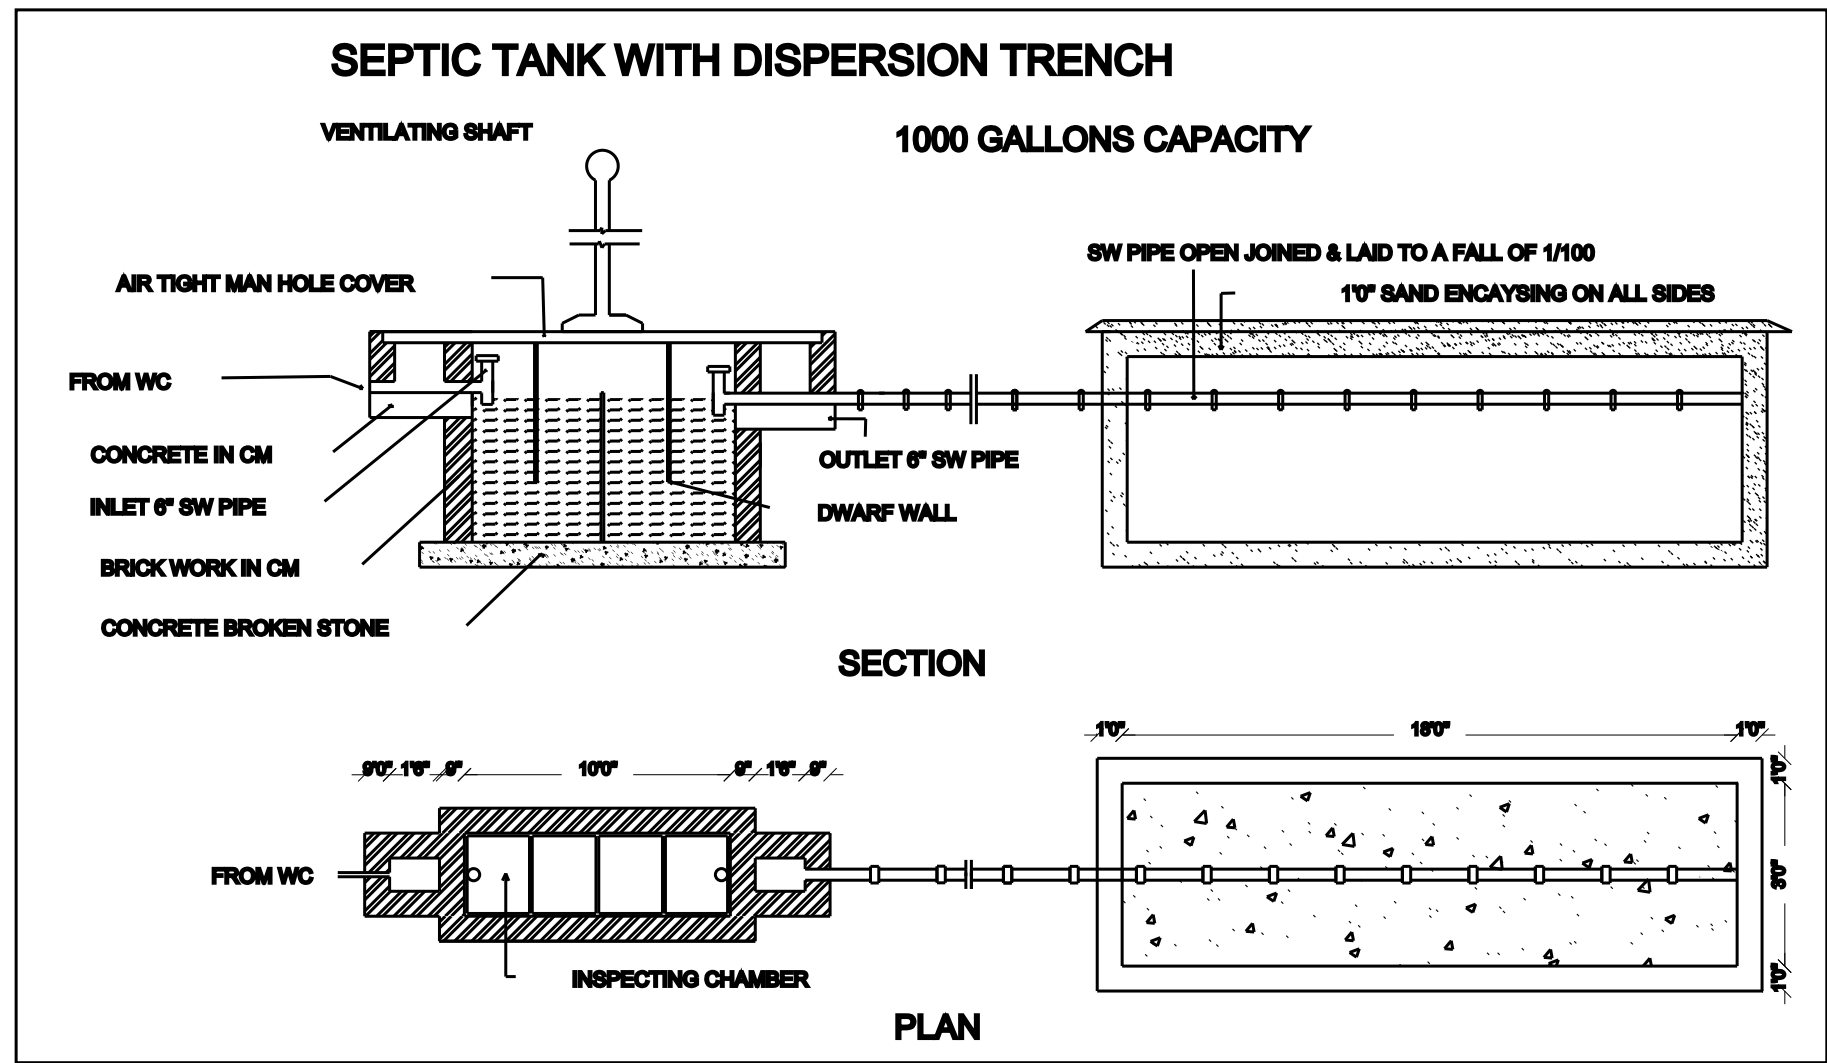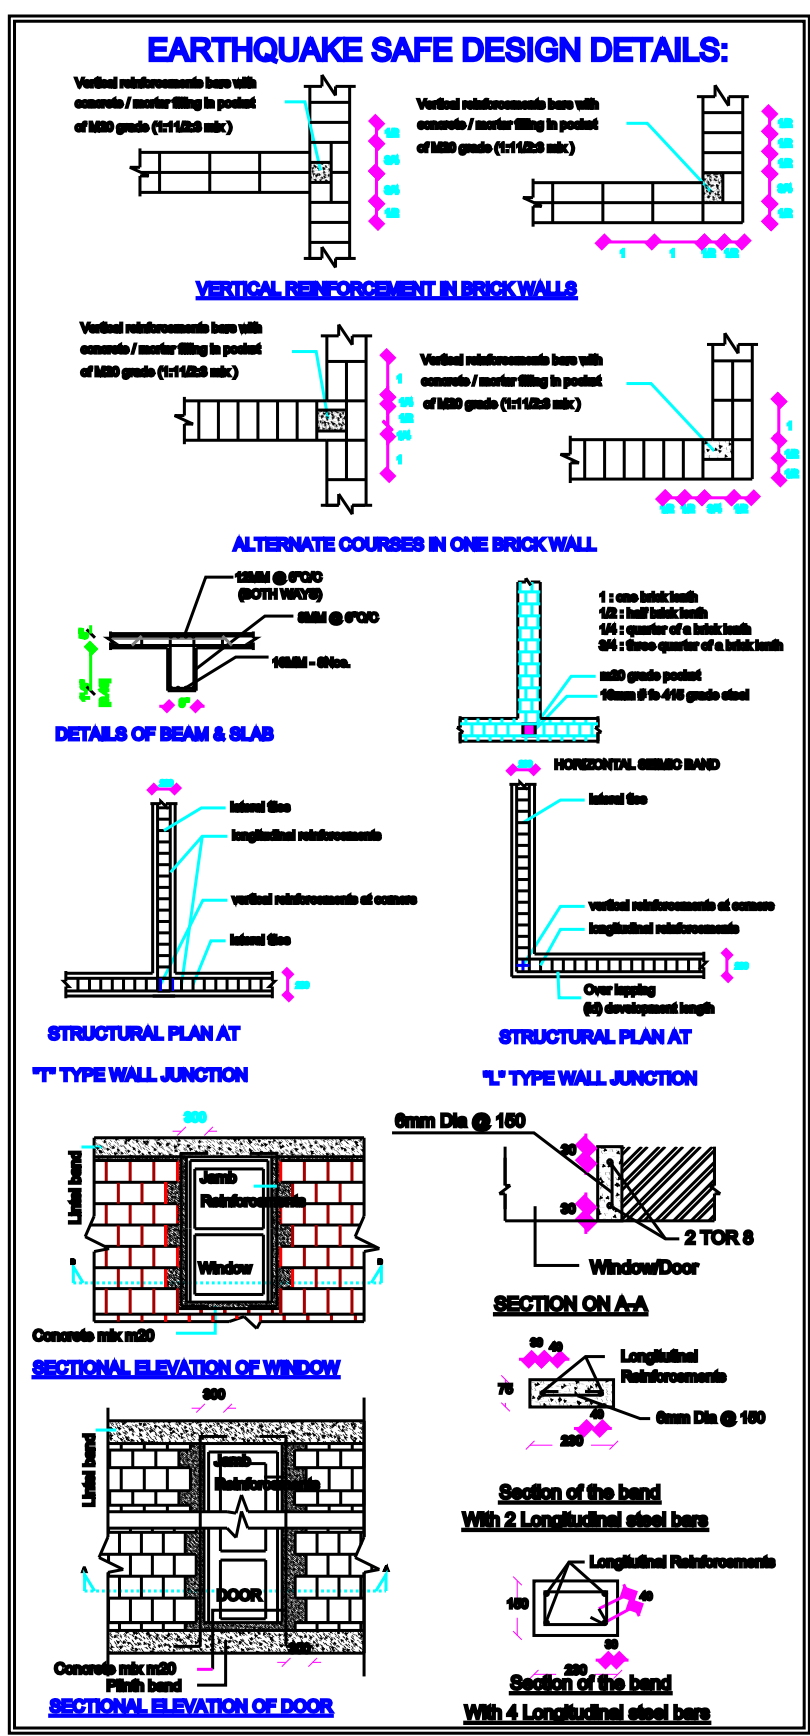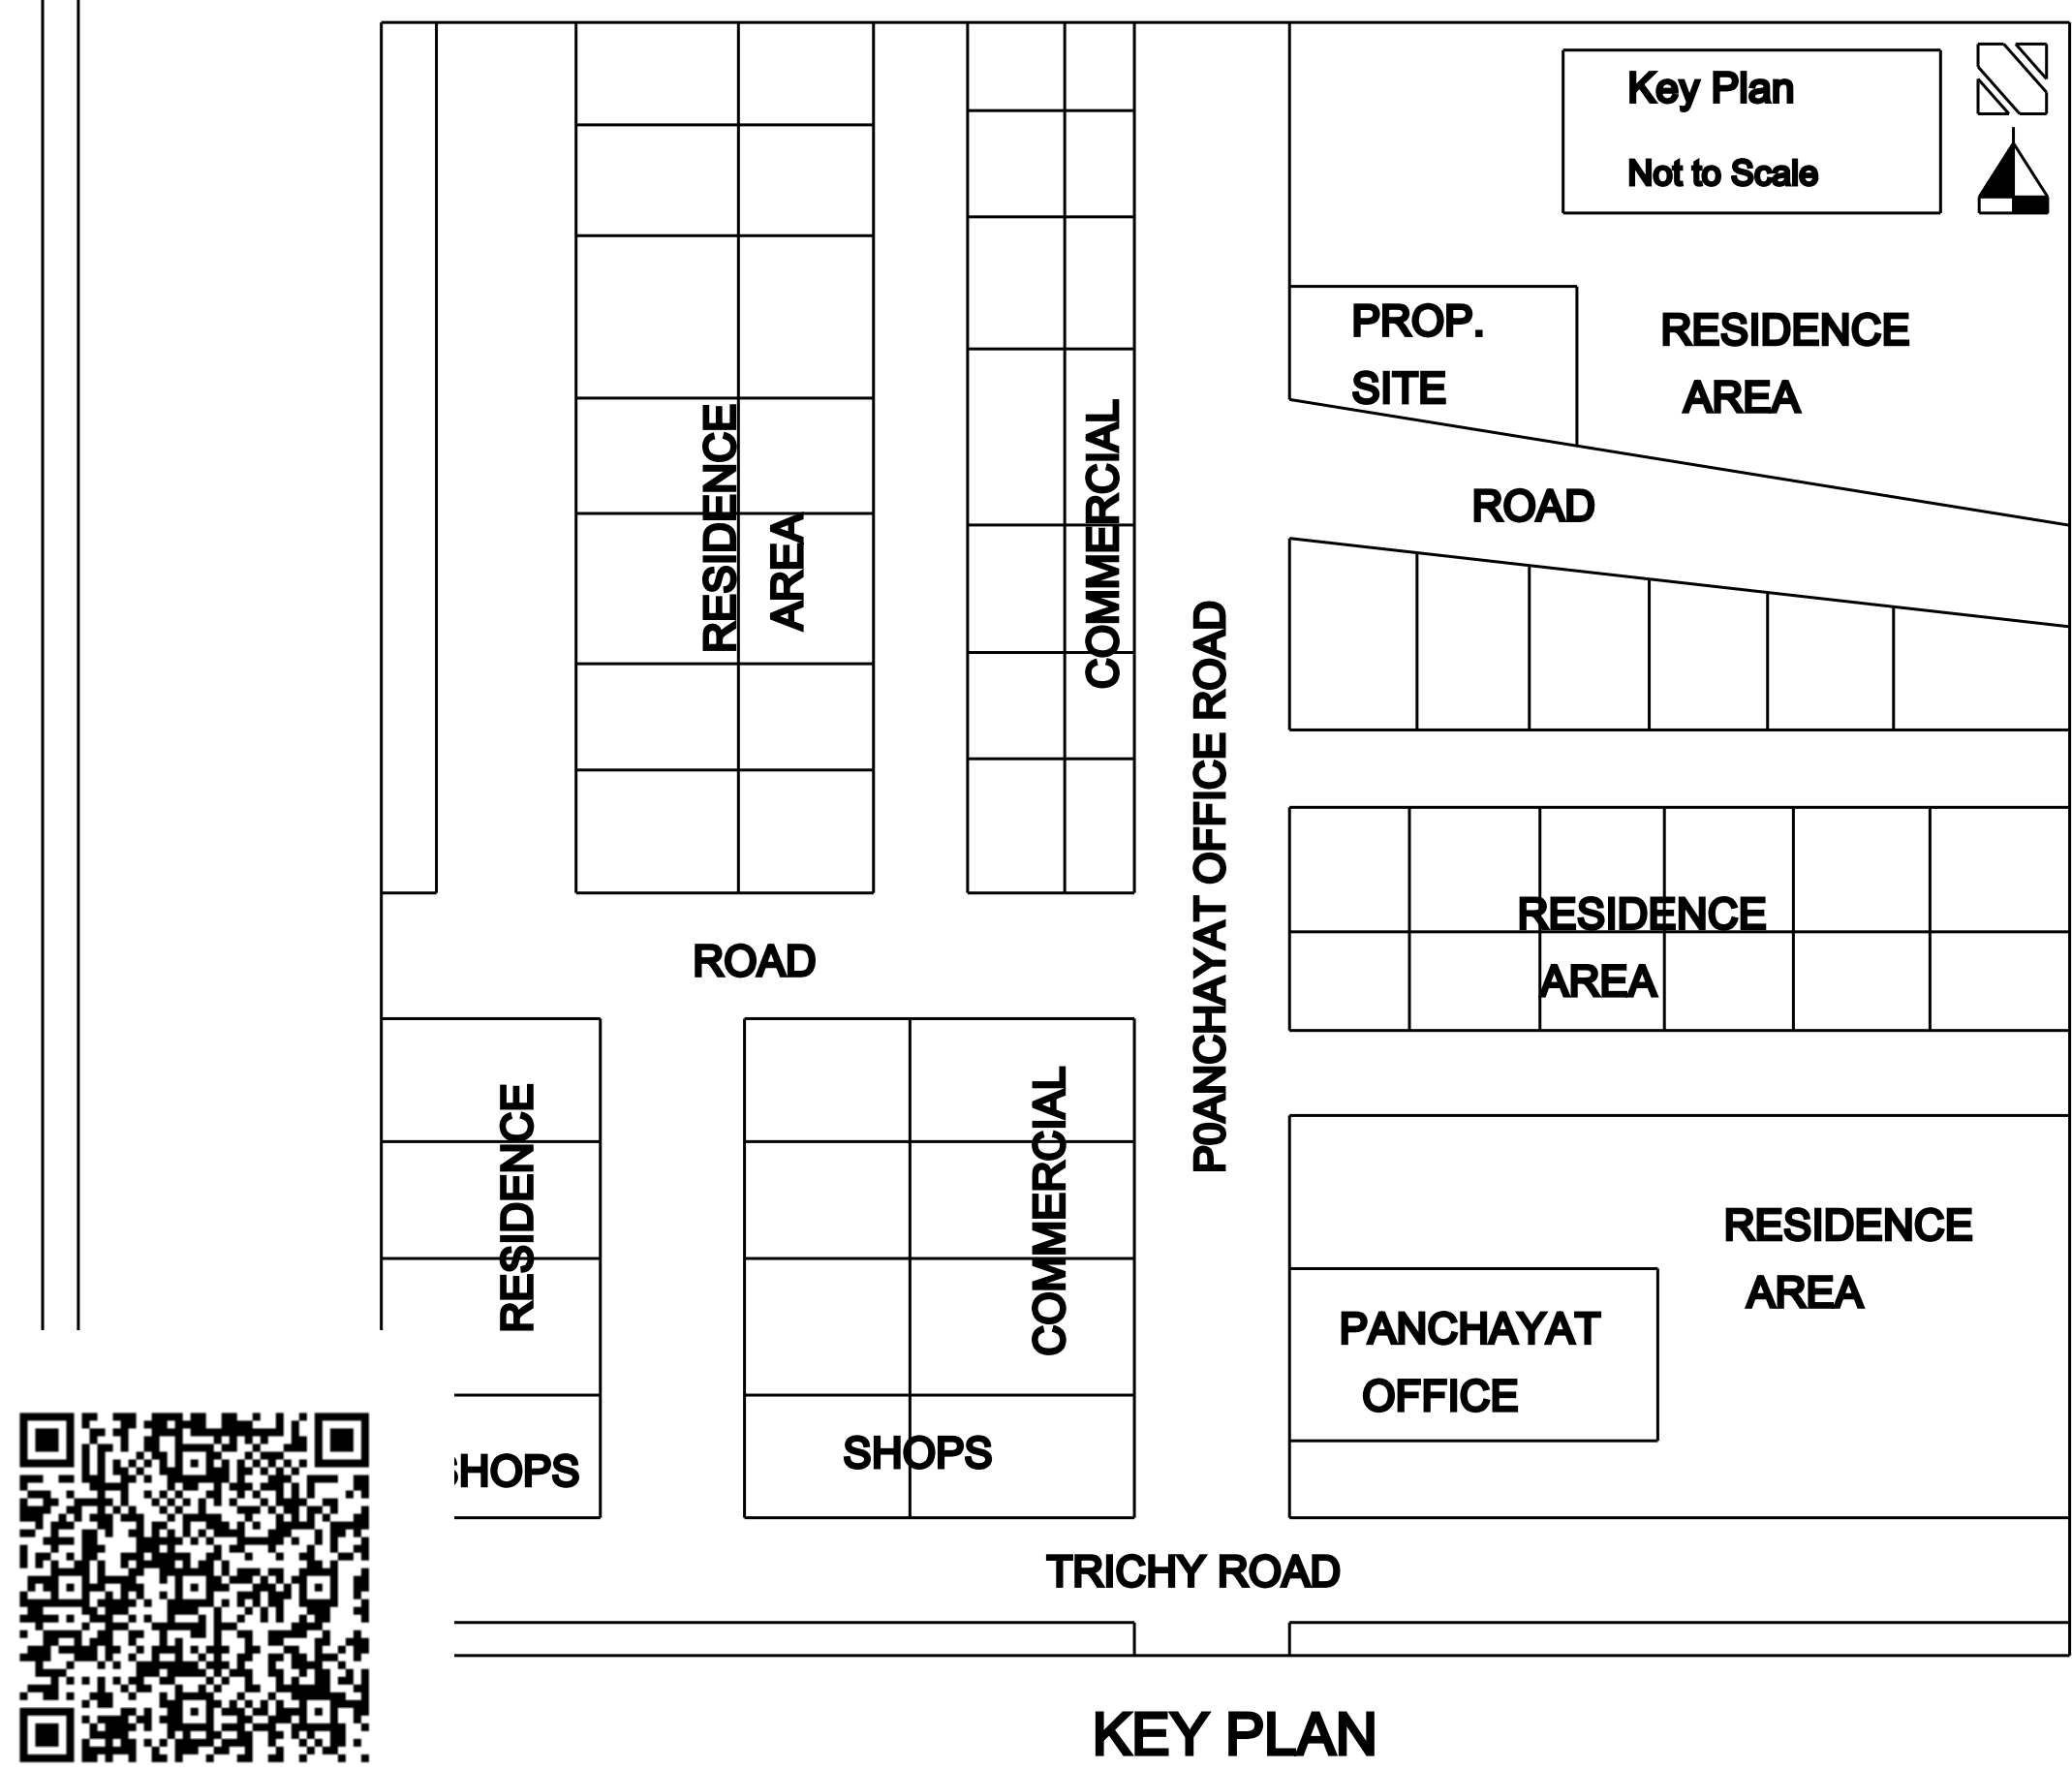

K.N. RAMASAMY THEVAR HOUSE

APPLICANT

G.R. 111 - 032/2023

Er. C.S.NANDHAKUMAR, M.E.(STR).L.B.S

C.S.N ASSOCIATES

ENGINEERS & BUILDERS

285, Chinnasamy Road, New Sidhapudur,

Coimbatore - 641 044

Mob: 99437 69224 Email: csnandhu96@gmail.com

L.B.S. / ENGINEER