
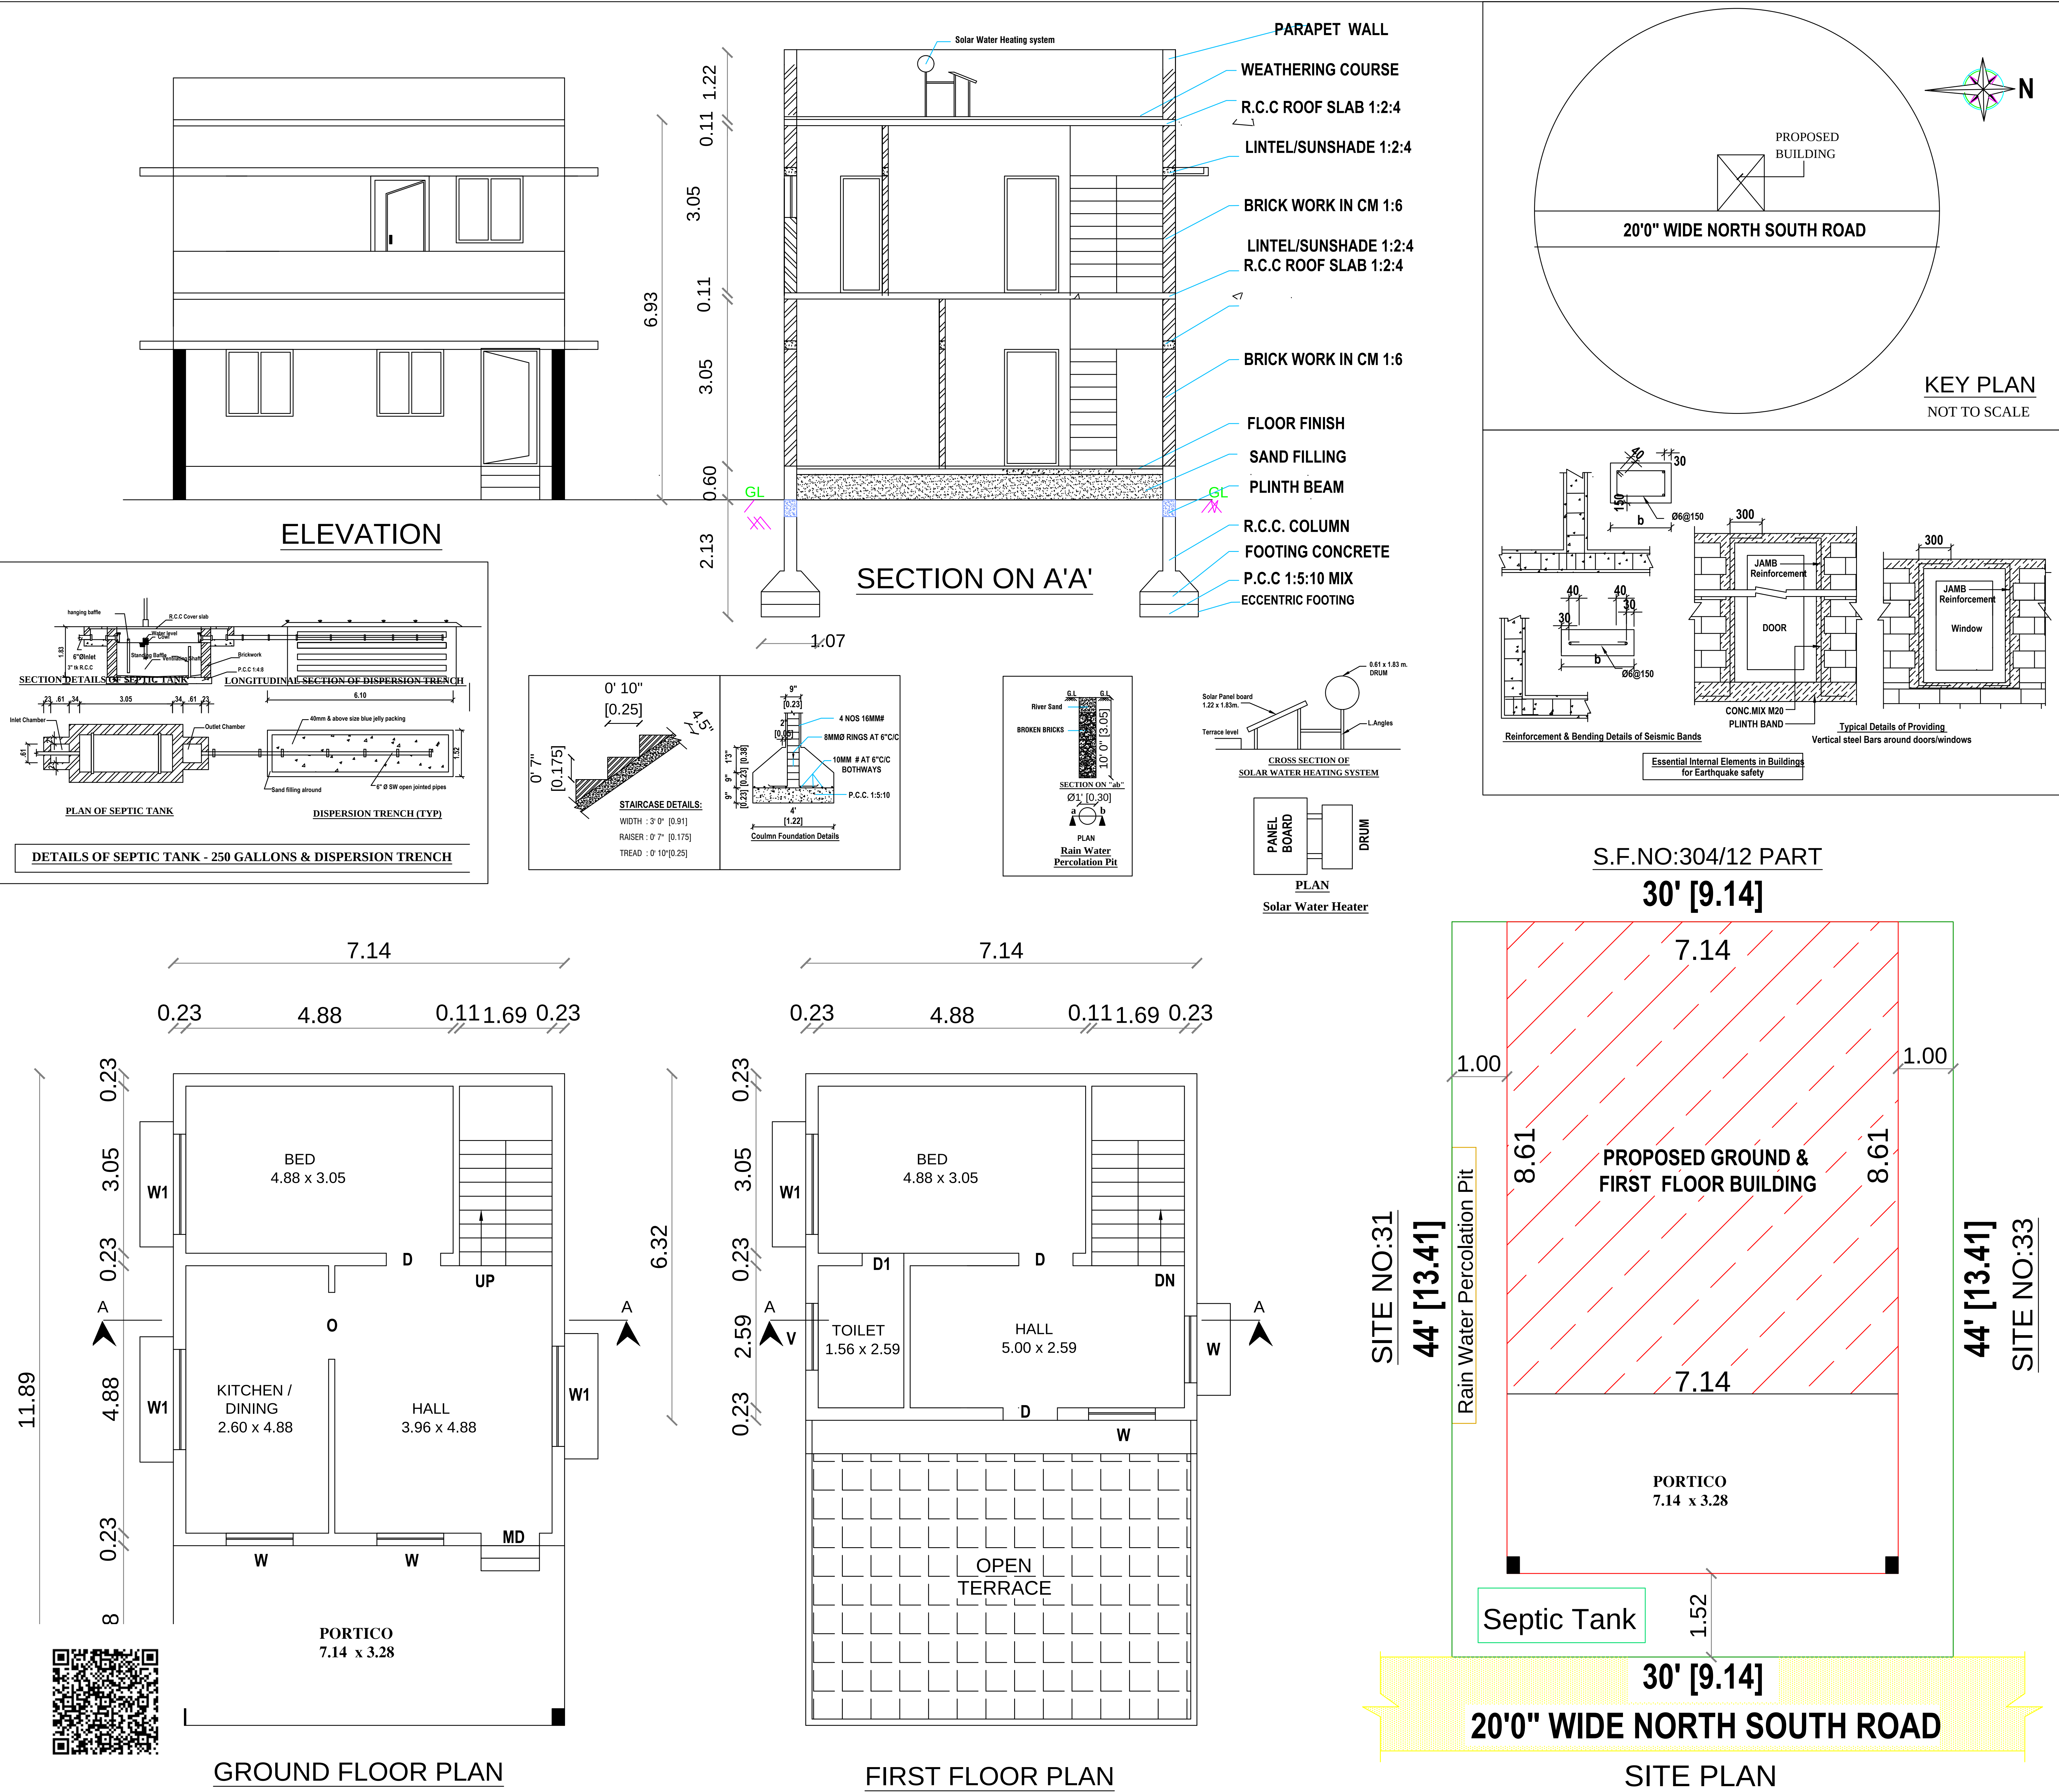


PLAN SHOWING THE PROPOSED GROUND & FIRST FLOOR R.C.C ROOF RESIDENTIAL BUILDING IN S.F NO :304/19A1A1,SITE NO:32 ,"PALANIGOUNDER STREET", IRUGUR VILLAGE & TOWN PANCHAYAT, SULUR TALUK ,COIMBATORE DISTRICT.REGULARIZED APPROVAL NO :298-2018,DATE:25.4.2018.

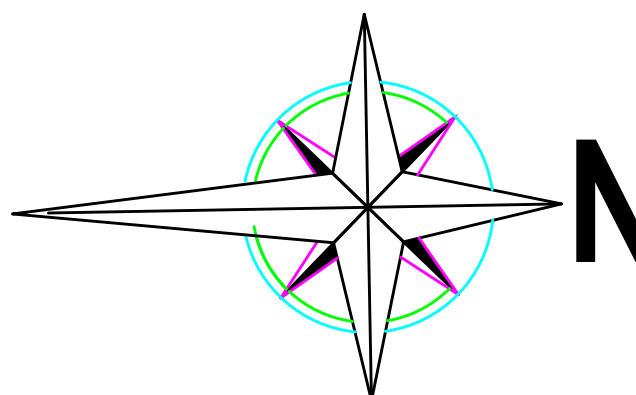

AREA DETAILS	IN SQ. FT.	IN SQ. M.
Area of the Site	1320.00	122.63
Area of the Prop- G.Floor Building	913.21	84.84
Area of the Prop- F.Floor Building	485.88	45.14
Area of the Open Space	406.79	37.79

JOINERY DETAILS			
Sym.	DESCRIPTION	IN FEET	IN METER
MD	MAIN DOOR	3' 6" X 7' 0"	1.07 X 2.13
D	DOOR	3' 0" X 7' 0"	0.91 X 2.13
D1	DOOR	2' 6" X 7' 0"	0.76 X 2.13
W	WINDOW	4' 0" X 4' 0"	1.22 X 1.22
V	VENTILATOR	3' 0" X 2' 0"	0.91 X 0.61

Plan, Section & Elevation SCALE 1" : 8' 0" (1 : 96)	Site Plan 1" : 16' 0" (1 : 192)	
REFERENCE		
SITE BOUNDARY PROPOSED BUILDING ROAD		

SK. Senthil Kumar
APPLICANT

P. Prakash B.E.
P. PRAKASH, B.E.,
LICENSED BUILDING SURVEYOR
8/16, KALLU RAMASAMY THEVAR STREET,
IRUGUR, COIMBATORE - 641 103.
ENGINEER /L.B.S.