
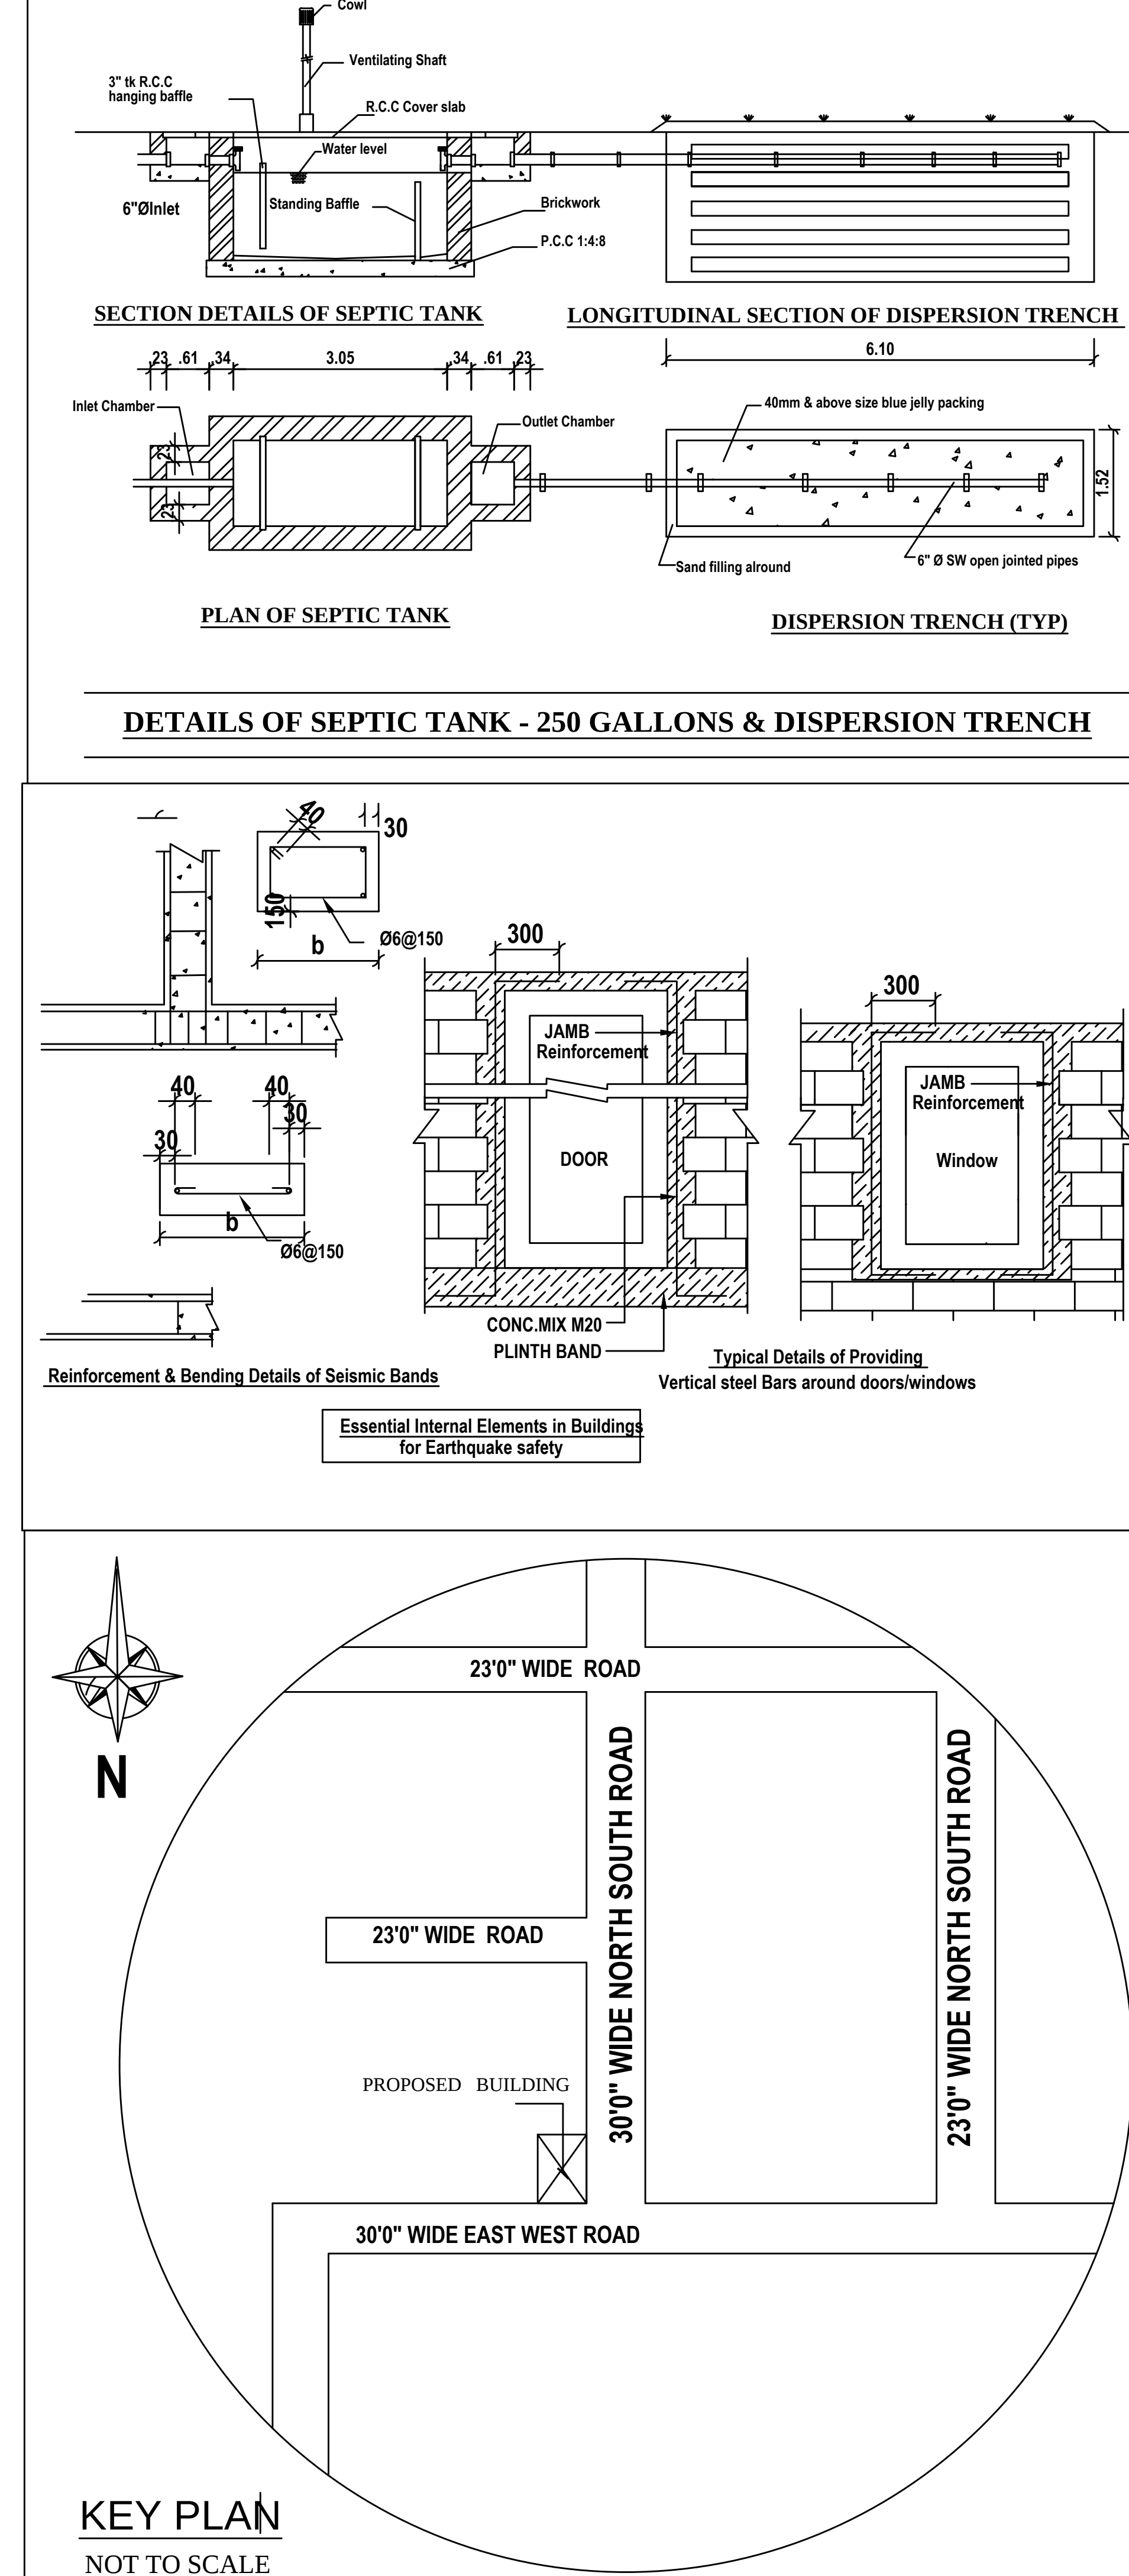
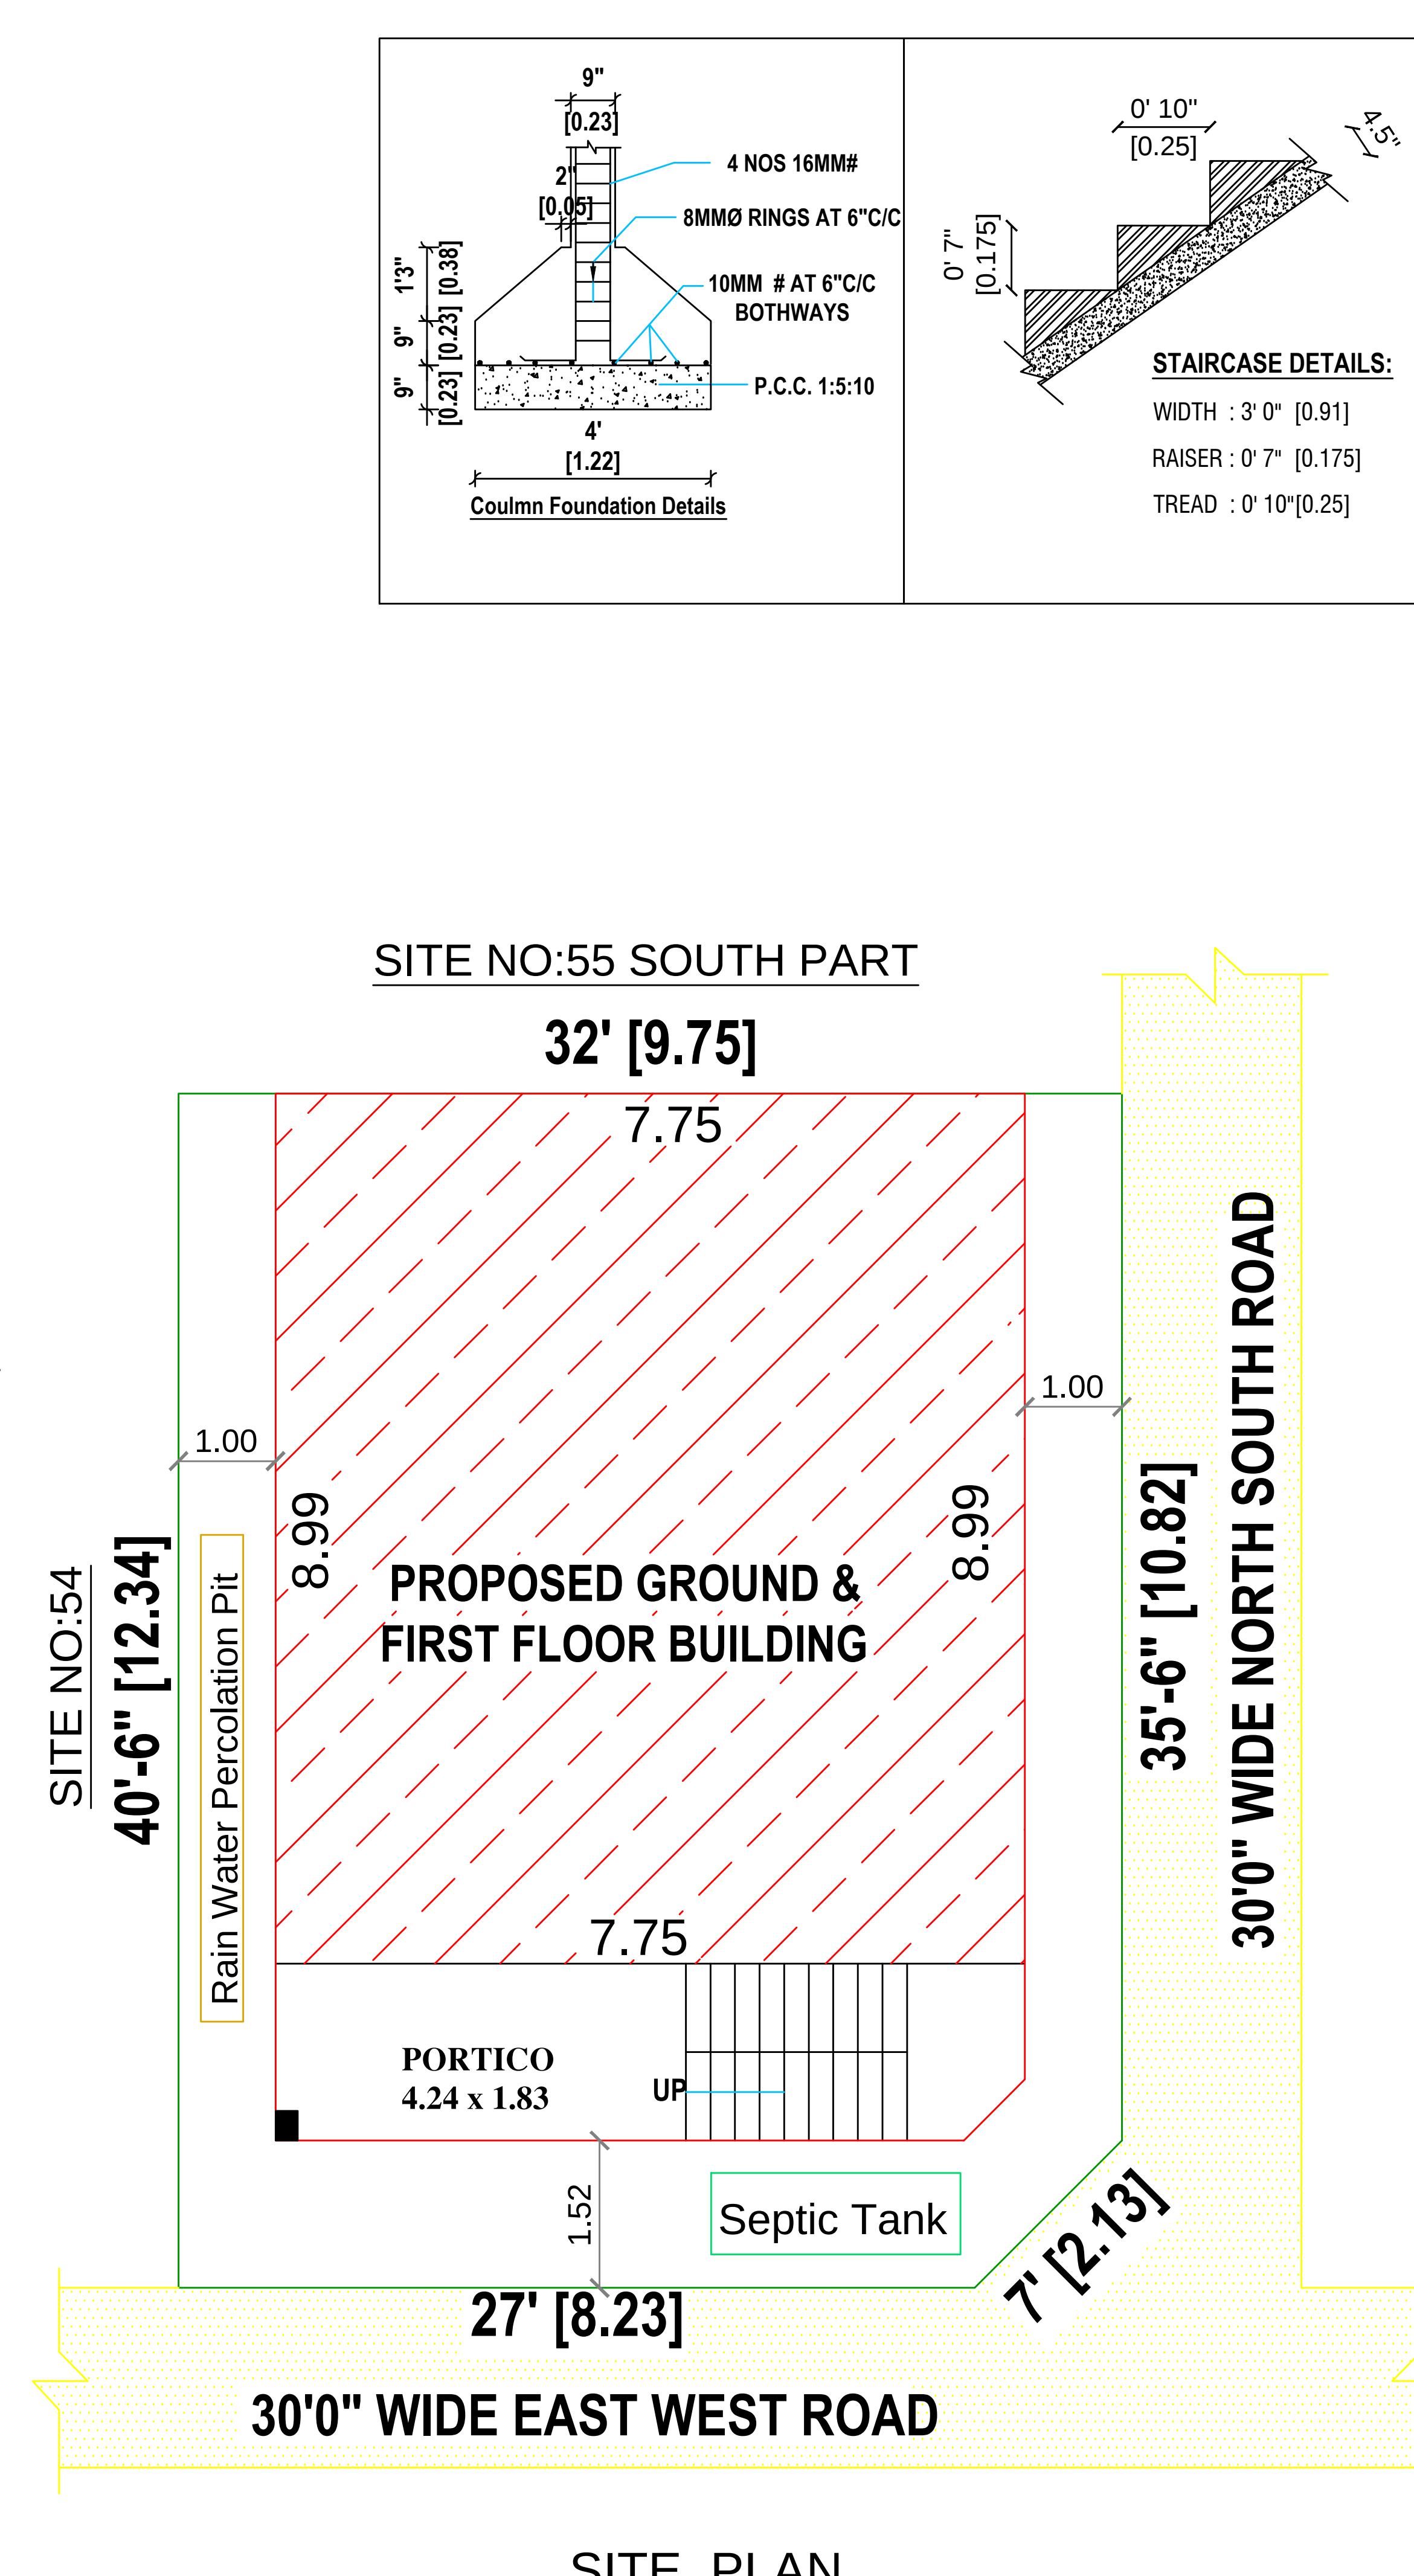
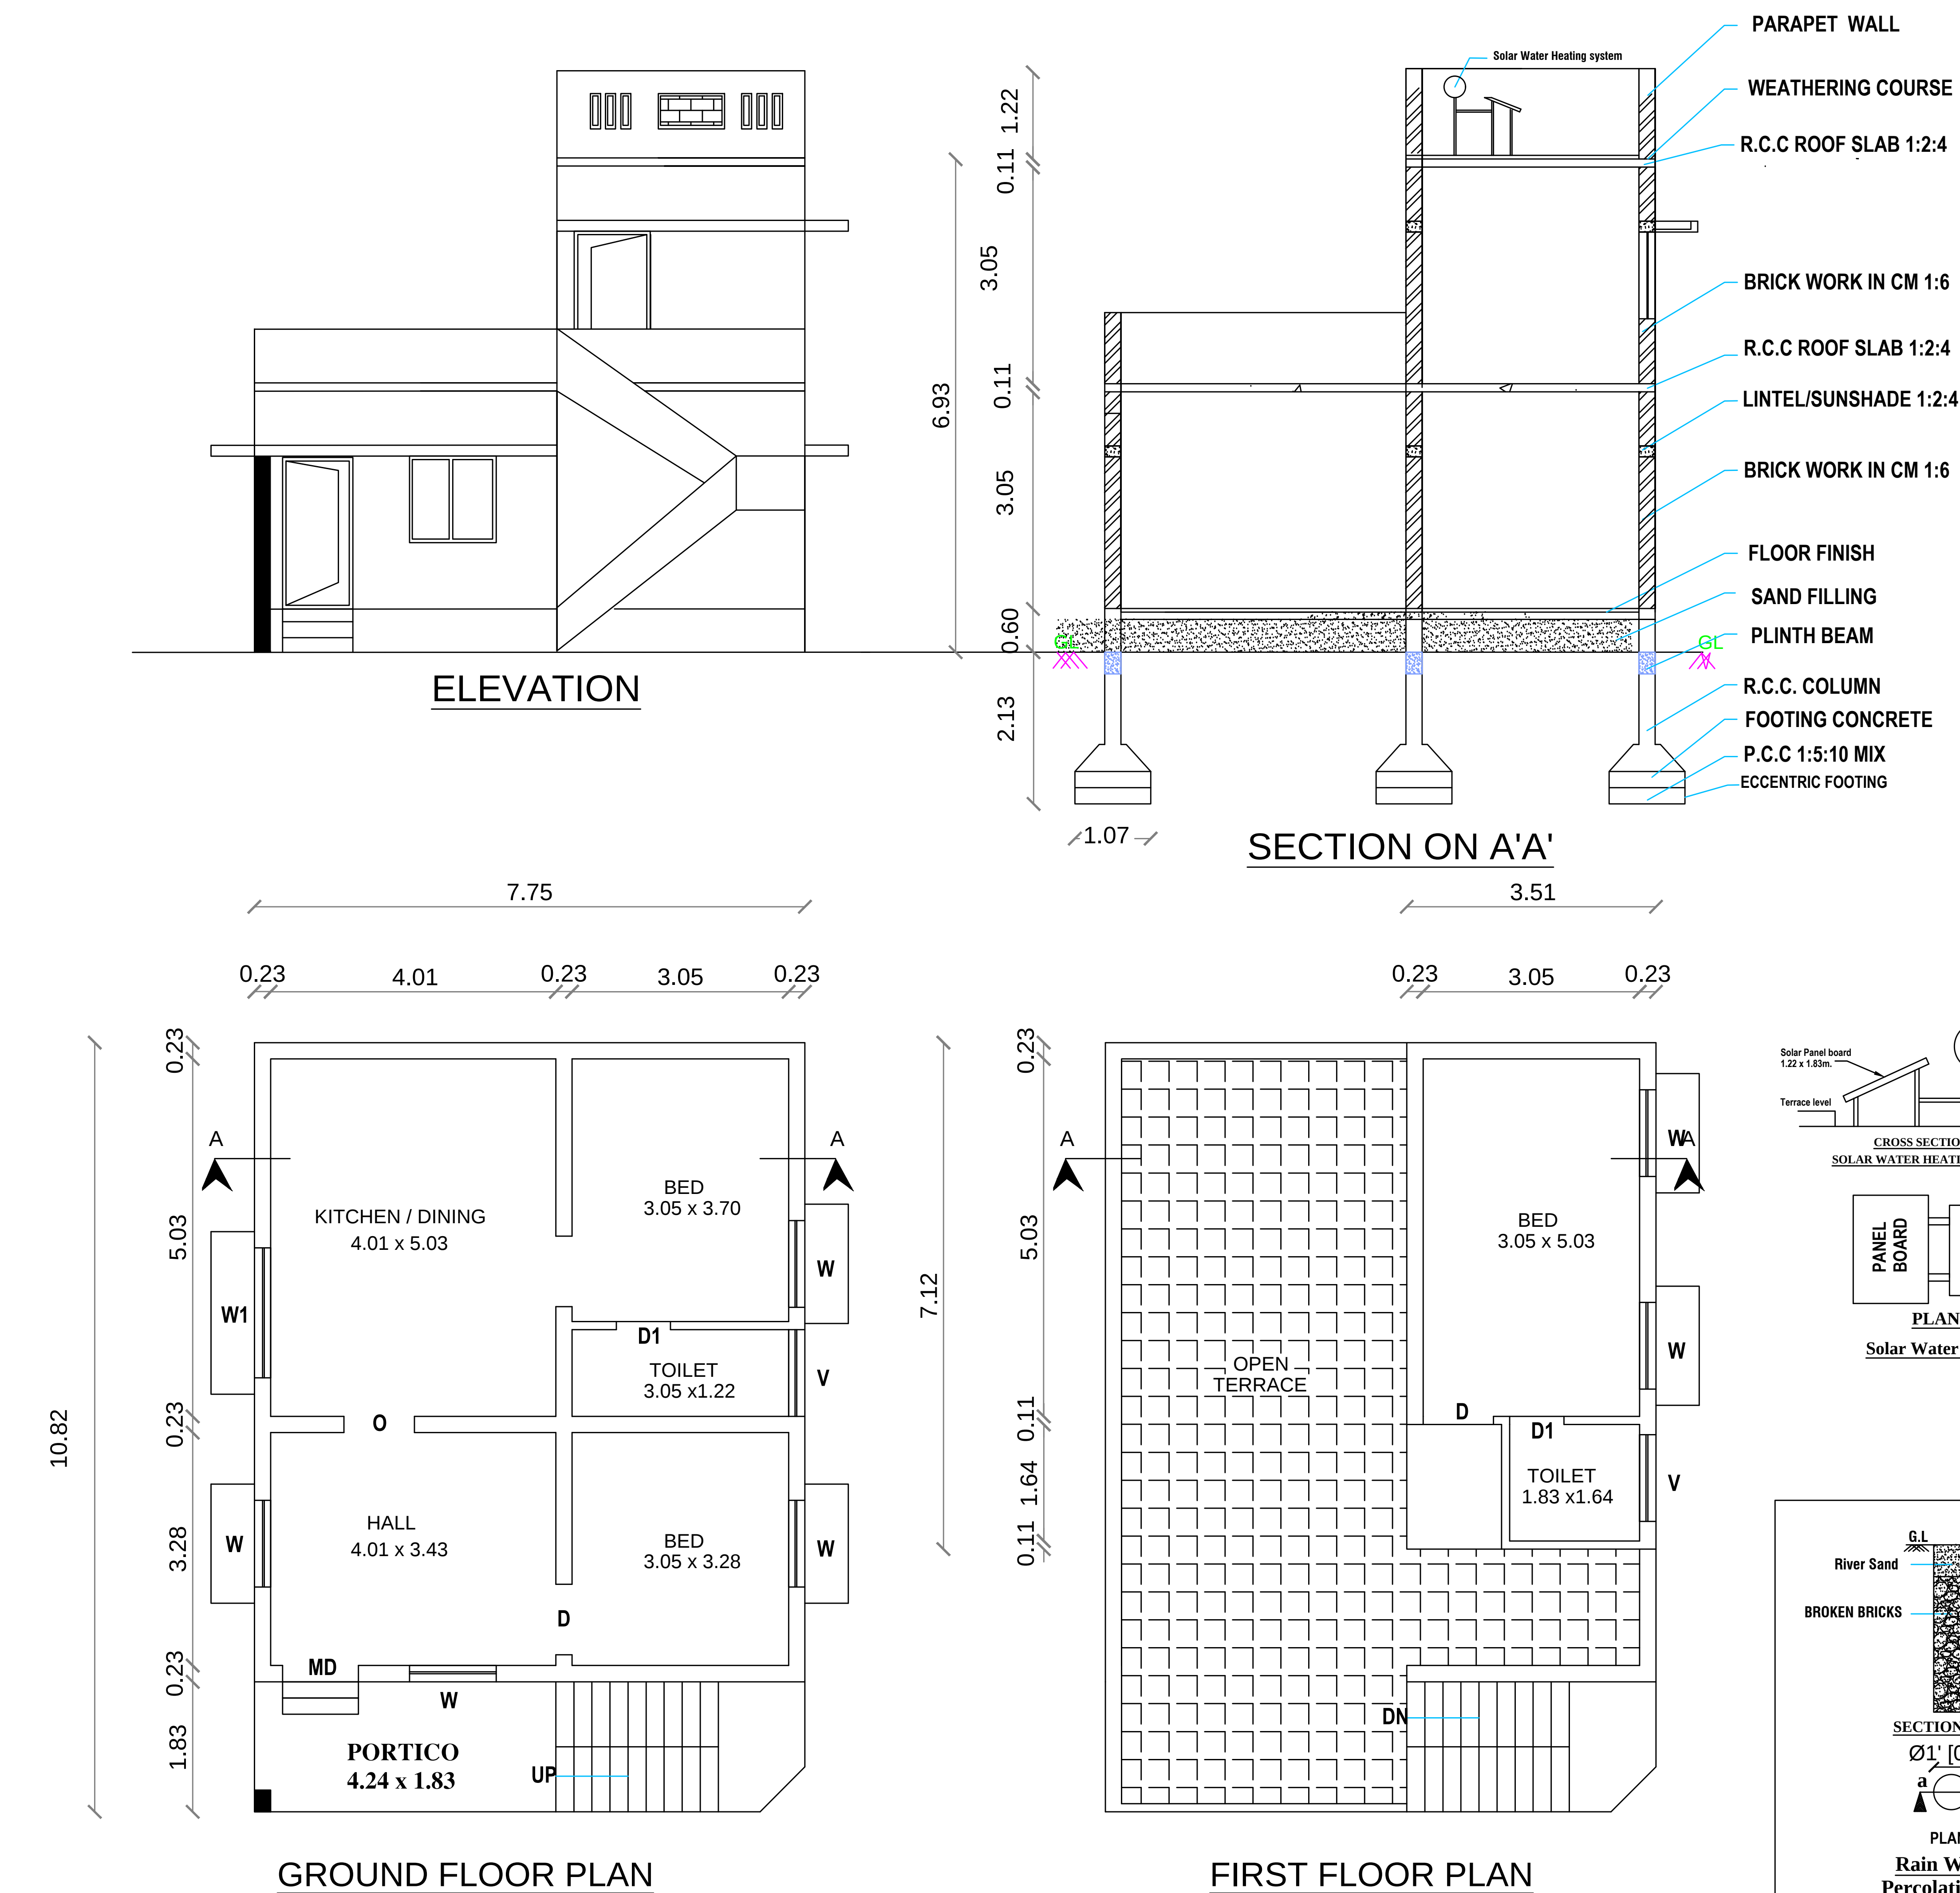
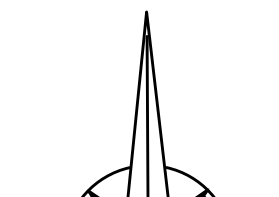
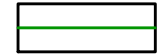
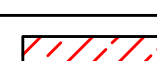


PLAN SHOWING THE PROPOSED GROUND & FIRST FLOOR R.C.C.ROOF RESIDENTIAL BUILDING IN S.F.NO:365/35A1A1 & 365/4B1, SITE NO:55 NORTH PART, "MALAR AVENUE" , AT IRUGUR VILLAGE & TOWN PANCHAYAT, SULUR TALUK, COIMBATORE DISTRICT. L.P./R. (CPN) NO :207/2017.

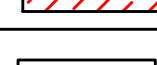


AREA DETAILS		IN SFT	IN SQ. M.	JOINERY DETAILS			
AREA OF THE SITE		1283.00	119.19	Sym.	DESCRIPTION	IN FEET	IN METER
AREA OF THE PROPOSED GROUND FLOOR		900.19	83.63	MD	MAIN DOOR	3' 6" X 7' 0"	1.07 X 2.13
AREA OF THE PROPOSED FIRST FLOOR		267.70	24.97	D/O	DOOR / OPEN	3' 3" X 7' 0"	1.00 X 2.13
AREA OF THE OPEN SPACE		382.81	35.56	D1	DOOR	2' 6" X 7' 0"	0.76 X 2.13
				W	WINDOW	4' 0" X 4' 6"	1.22 X 1.37
				W1	WINDOW	6' 0" X 4' 6"	1.83 X 1.37
				V	VENTILATOR	4' 0" X 2' 6"	1.22 X 0.76
				HORIZONTAL DISTANCE FROM HT.LINE IF ANY - NIL.			
				PERCOLATION PIT @ 10' c/c			

Plan, Section & Elevation	Site Plan	
SCALE 1" : 8' 0"	1" : 8' 0"	
 SITE BOUNDRY		
 PROPOSED BUILDING		
 EXISTING ROAD		

V. Sivarajani

S. Sivarajani

OWNER / DEVELOPER

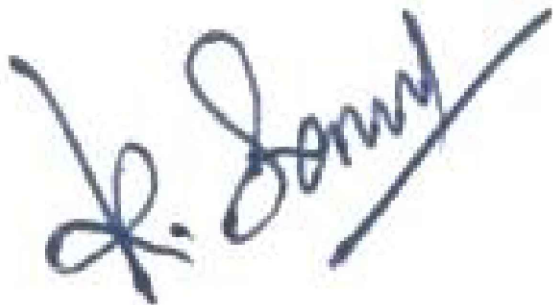

ER.K. SENTHIL, DCE. , LBS,
9/11-A, Ondipudur Road Irugur,
Cell: 98437 79999, 98421 22220.

REGISTER ENGINEER