


SITE & DETAILED PLAN SHOWING THE PROPOSED CONSTRUCTION OF R.C.C ROOF GROUND FLOOR & FIRST FLOOR RESIDENTIAL BUILDING IN OLD S.F NO: 104/2, NEW S.F NO:104/2A1A AT "SINTHAMANIPUTHUR THERUKU" OTTARPALAYAM VILLAGE, PALLAPALAYAM TOWNPANCHAYAT, SULUR TALUK, COIMBATORE DISTRICT.

APPLICANT : - Mrs. SWATHIKA, W/O. Mr. KESAVAMOORTHY.

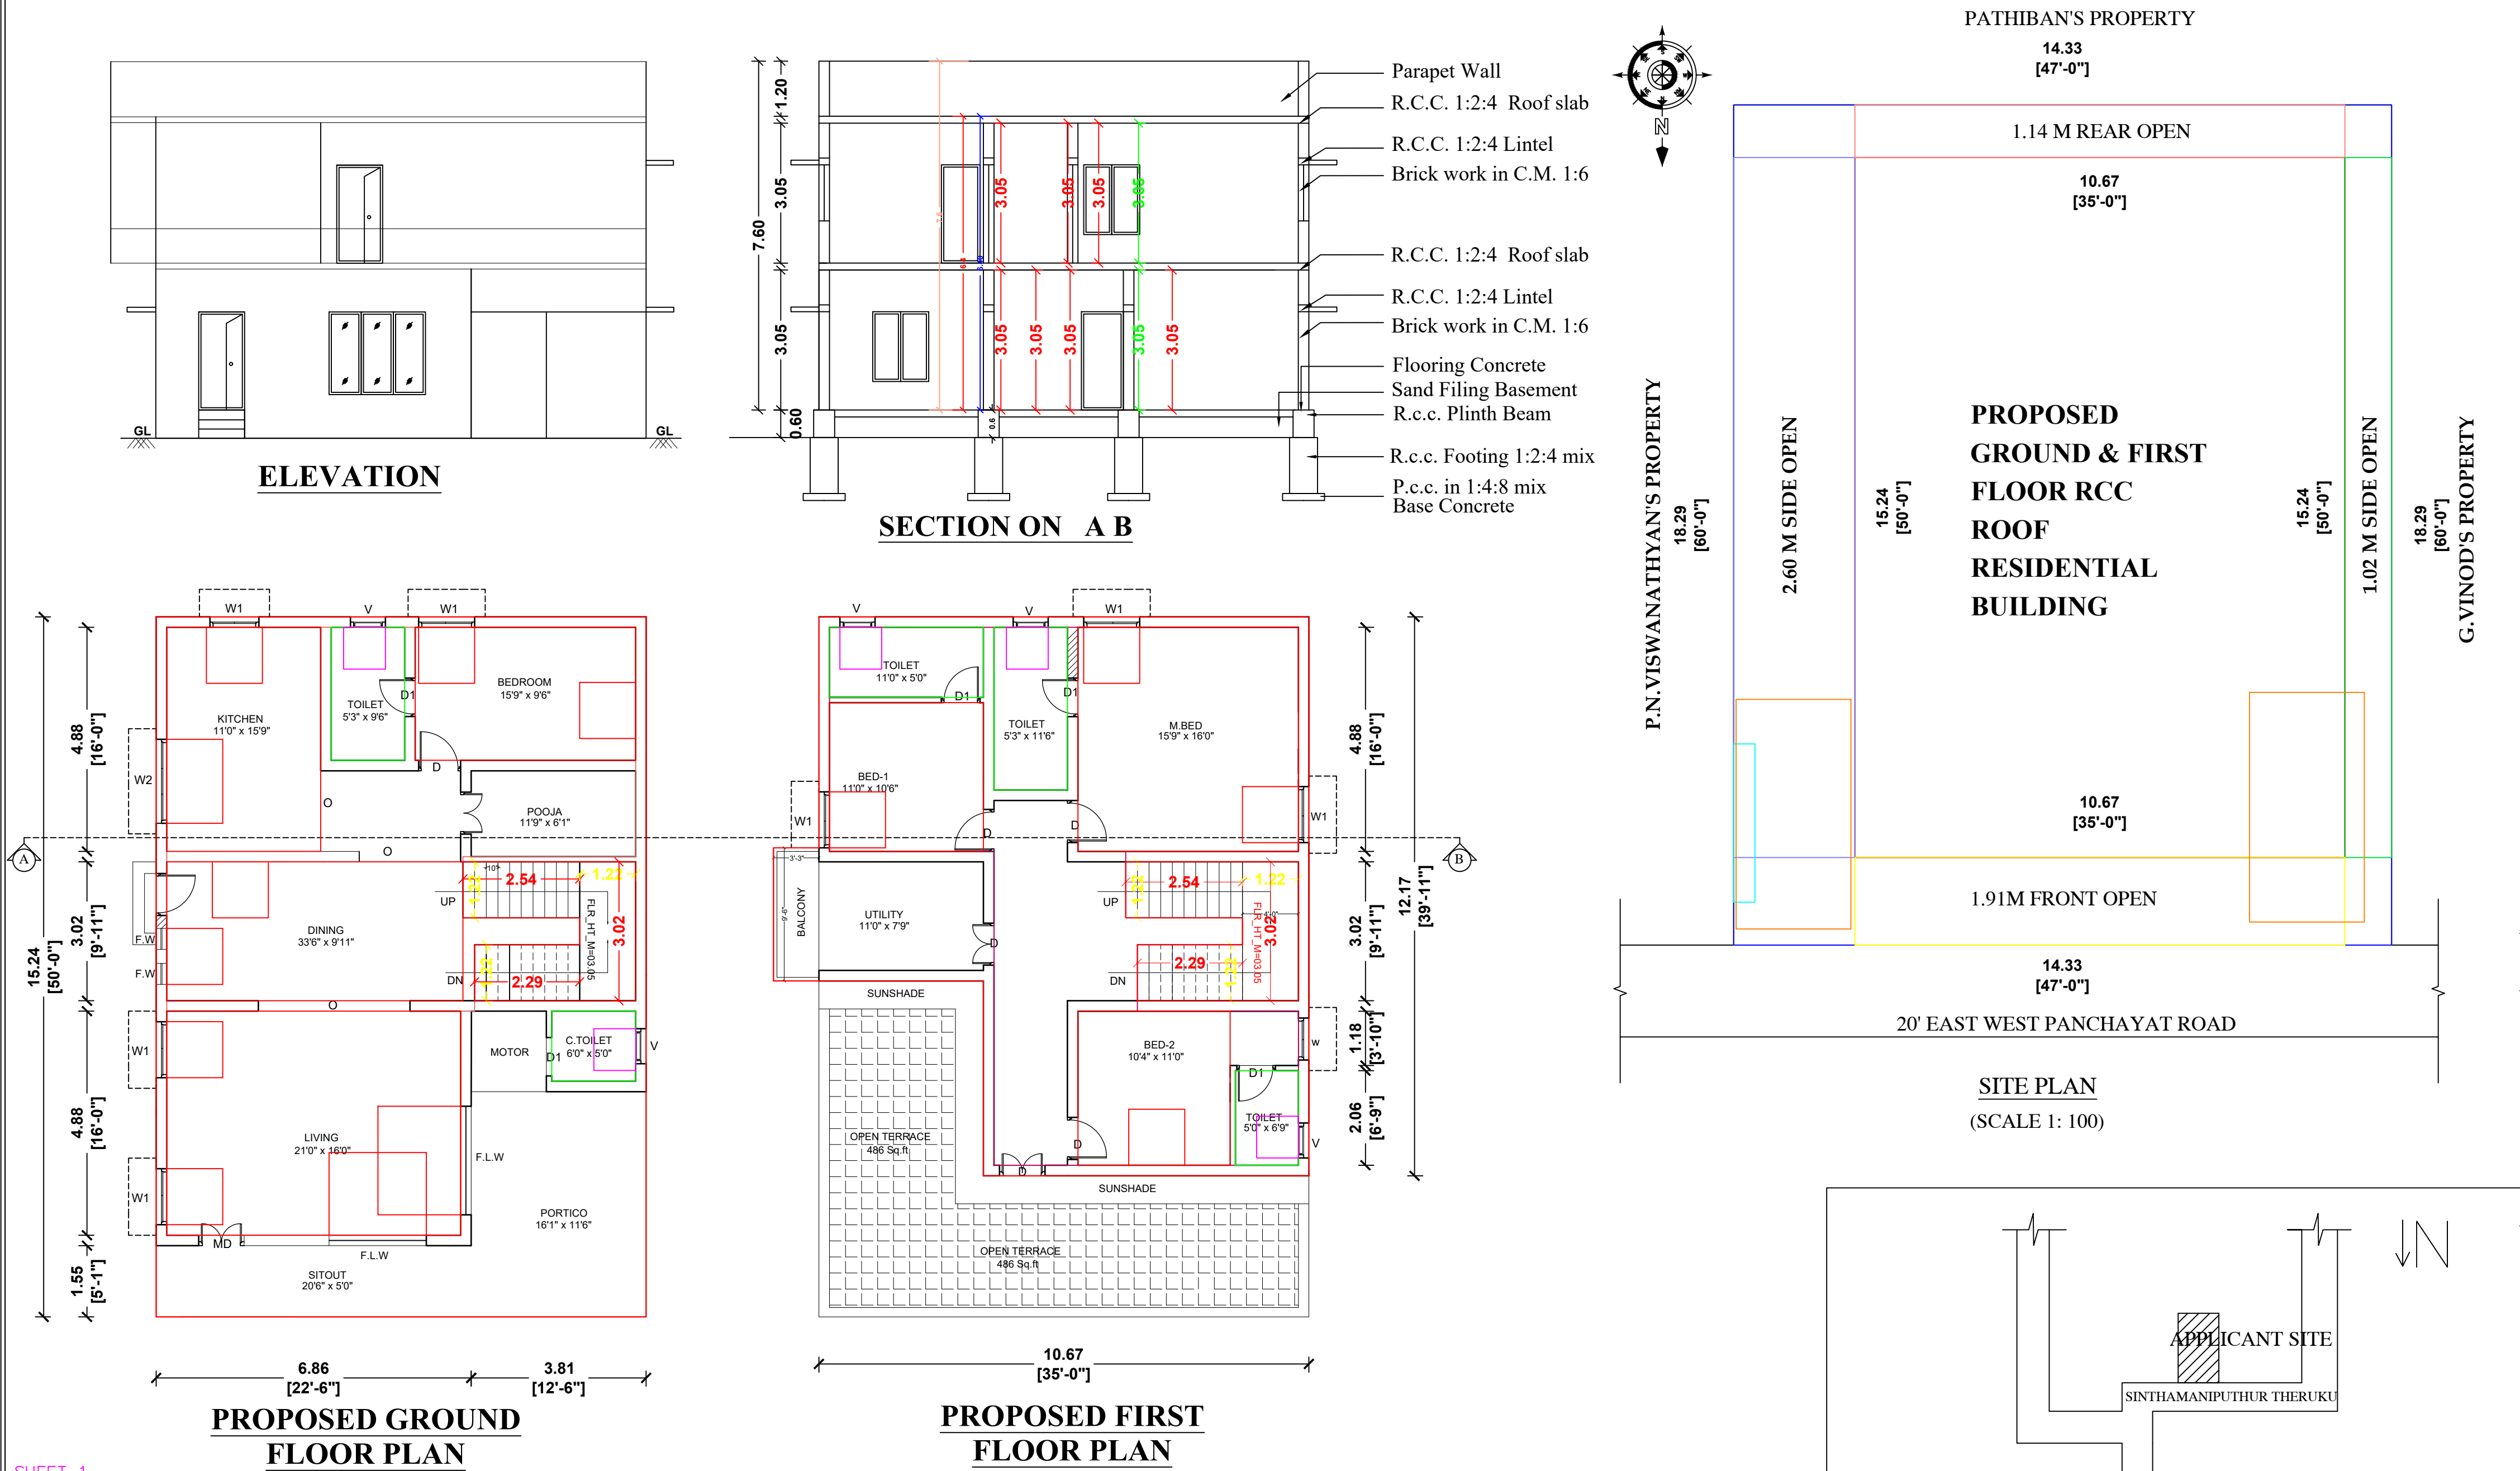

APPROVAL AUTHORITY:

AREA DETAILS	SQ.M	SQ.FEET
AREA OF THE SITE	261.99	2820.00
GROUND FLOOR AREA	162.66	1750.86
FIRST FLOOR AREA	117.54	1265.59
TOTAL AREA	280.20	3016.45
AREA OF OPEN SPACE	99.33	1069.14

COLOUR INDEX

SITE BOUNDARY	
PRO.R.C.C ROOF G.F BUILDING	
RAINWATER STORAGE PIT	
ROAD	

DETAILS OF JOINERIES

MD - DOOR	1.52 X 2.13	W1 - WINDOW	1.22 X 1.22
D - DOOR	0.91 X 2.13	W2 - WINDOW	1.83 X 1.22
D1 - DOOR1	0.76 X 2.13	FLW - WINDOW	2.36 X 1.80
O - OPEN	0.91 X 2.13		
V - VENTILATOR	0.91 X 0.61		

APPLICANT:-

S. Swathi

Er. T. SARAVANAN B.E.
REGISTERED ENGINEER GRADE - III
74B, Mengalam Road,
Tirupur - 4
Cell : 95432 42754

REGISTERED ENGINEER: