
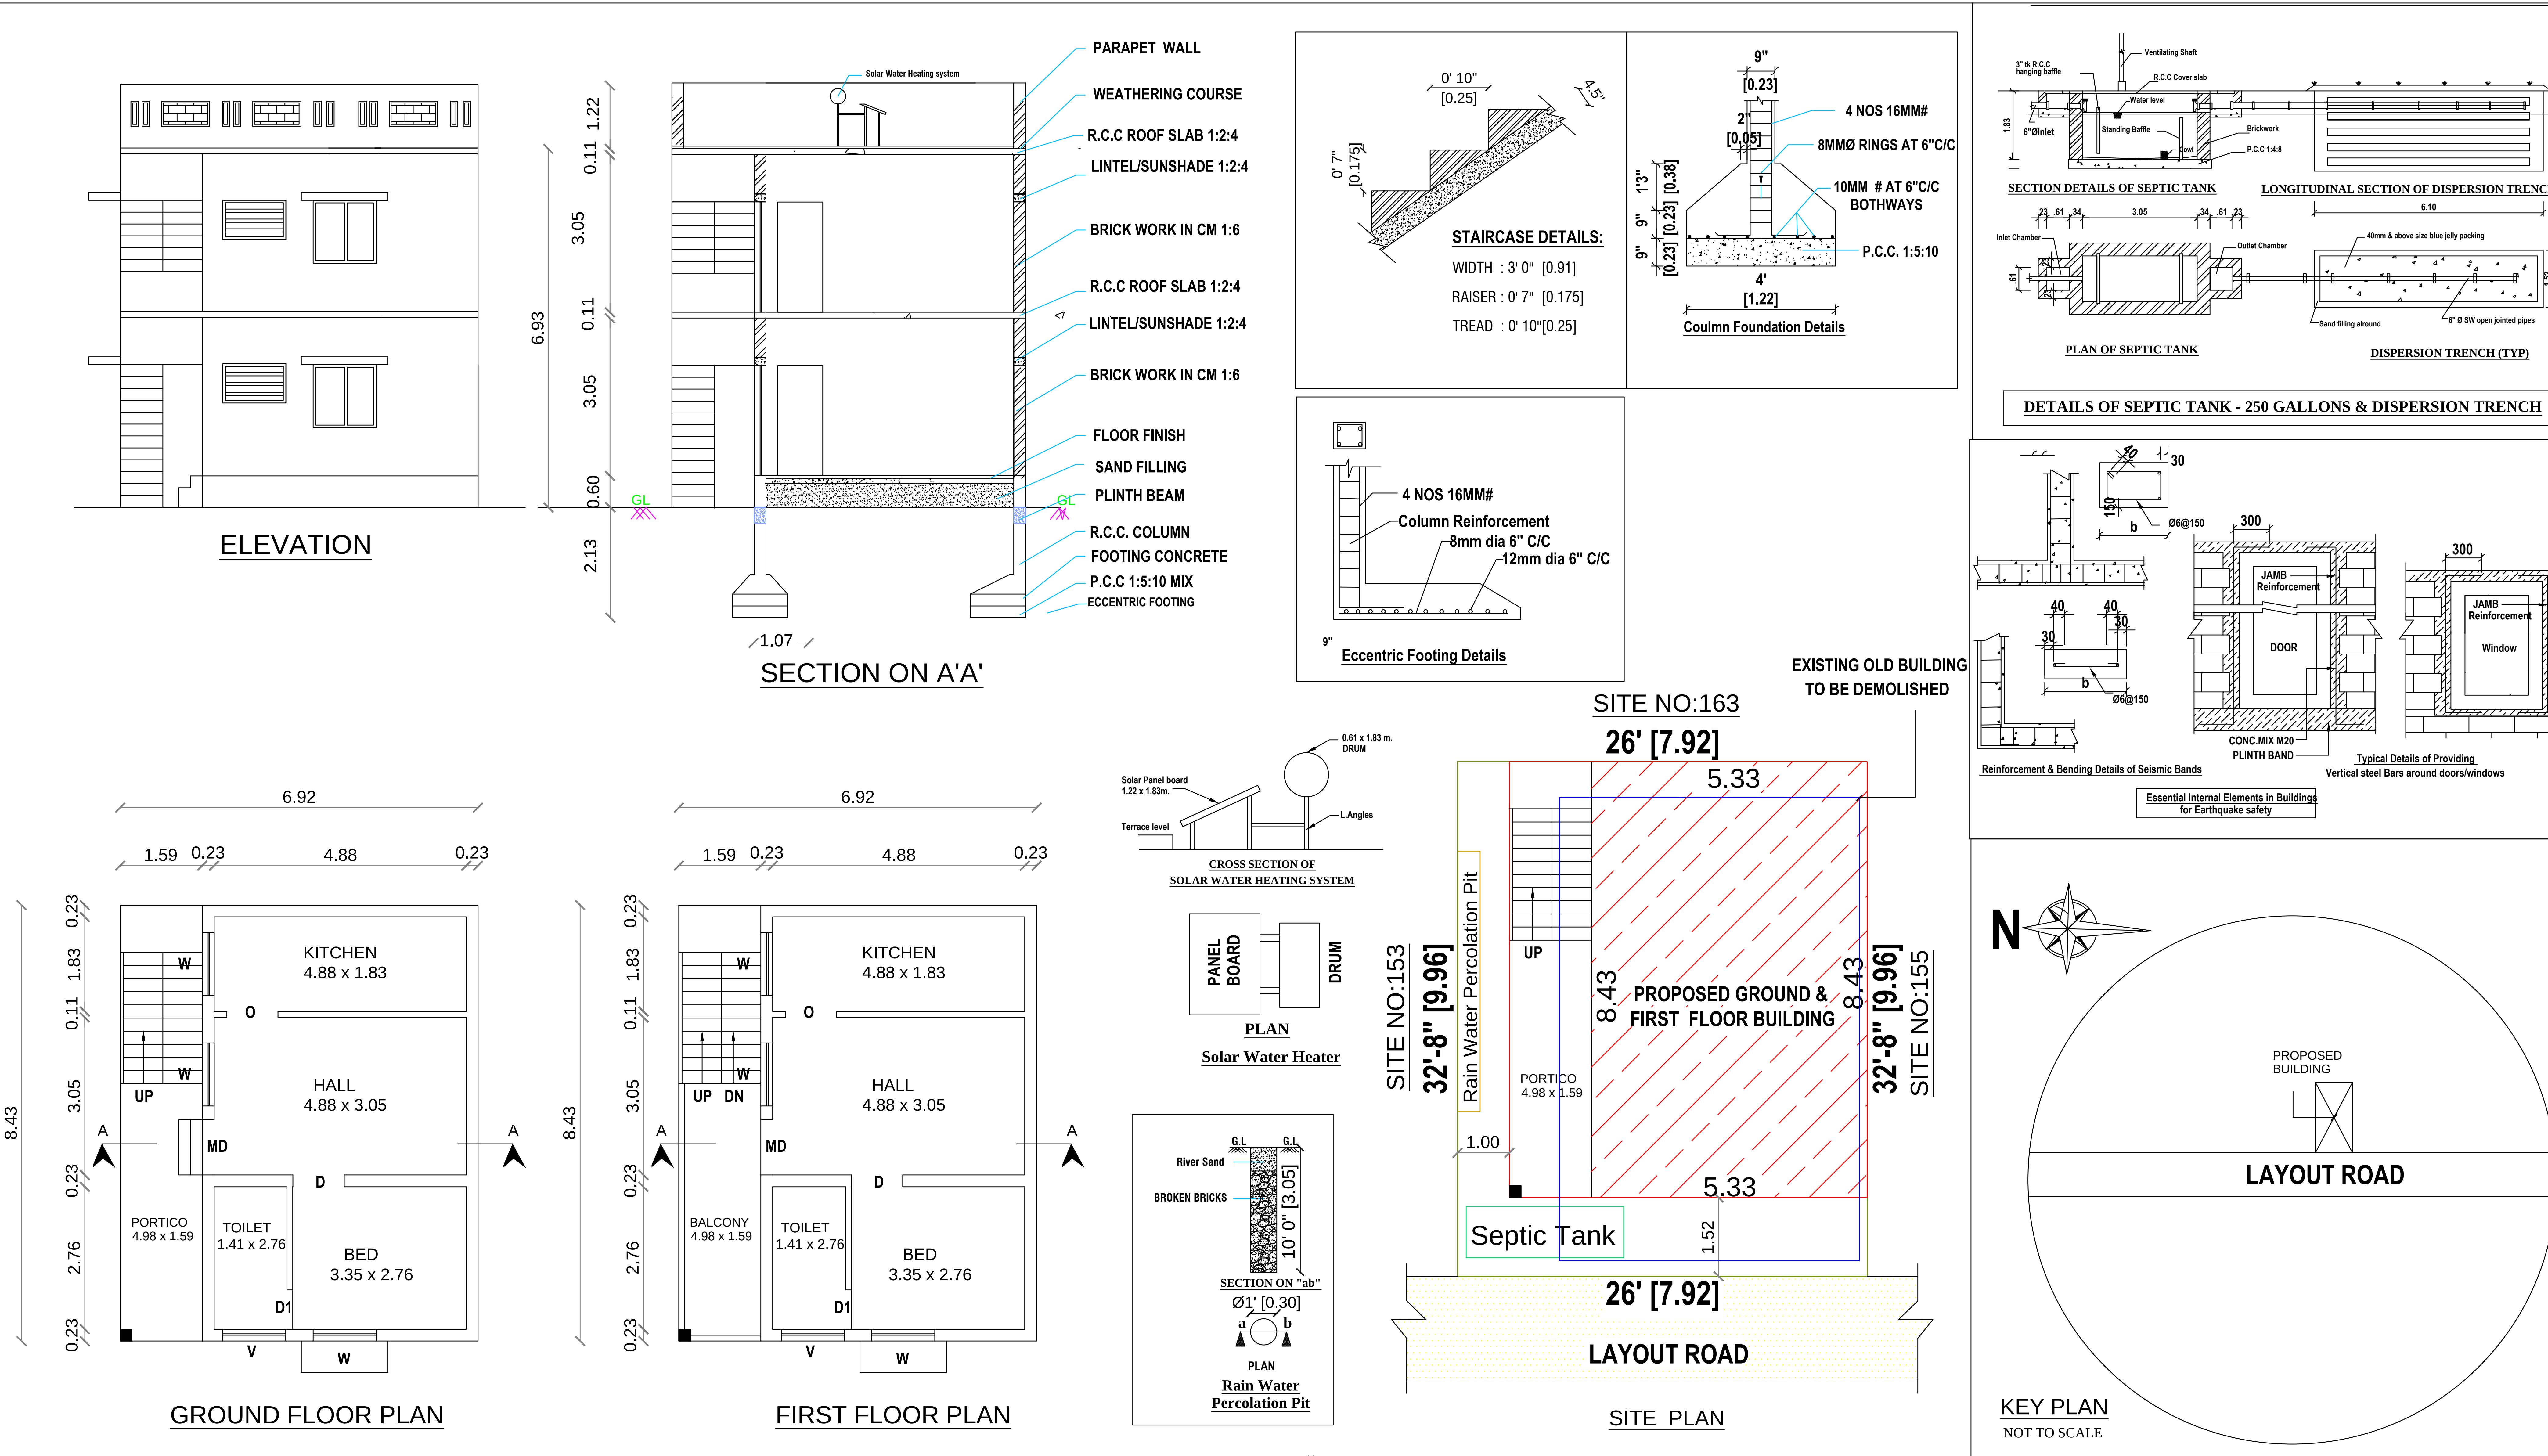
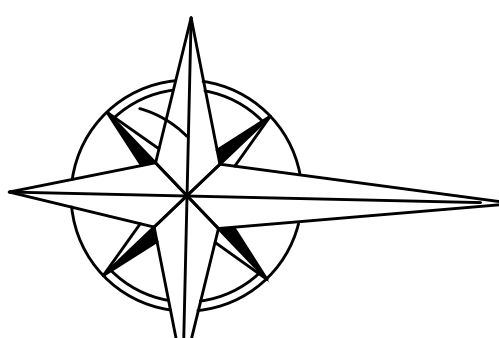
 
 


PLAN SHOWING THE PROPOSED GROUND & FIRST FLOOR R.C.C.ROOF RESIDENTIAL BUILDING IN S.F.NO:390/1A2,392/2, SITE NO:154, "NOYAL STREET (A.B.K Dr.AMBEDKAR NAGAR) ", AT IRUGUR VILLAGE & TOWN PANCHAYAT, SULUR TALUK, COIMBATORE DISTRICT. (EXISTING OLD BUILDING TO BE DEMOLISHED)

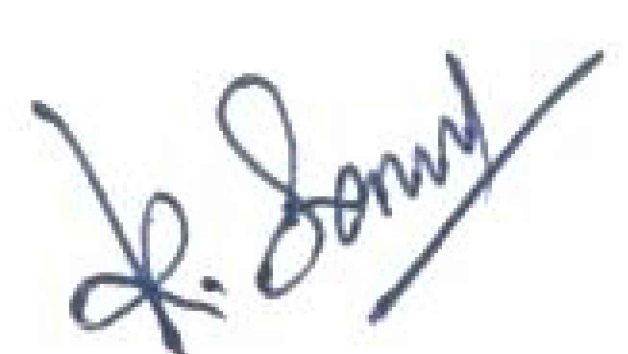

AREA DETAILS		IN SFT	IN SQ. M.	JOINERY DETAILS				Plan, Section & Elevation		Site Plan	N 
AREA OF THE SITE		853.00	79.24 <th>Sym.</th> <th>DESCRIPTION</th> <th>IN FEET</th> <th>IN METER</th> <th>SCALE</th> <td>1" : 8' 0"</td> <td>1" : 8' 0"</td>	Sym.	DESCRIPTION	IN FEET	IN METER	SCALE	1" : 8' 0"	1" : 8' 0"	
AREA OF THE PROPOSED GROUND FLOOR		628.29	58.37	MD	MAIN DOOR	3' 6" X 7' 0"	1.07 X 2.13		SITE BOUNDRY		
AREA OF THE PROPOSED FIRST FLOOR		628.29	58.37	D/O	DOOR / OPEN	3' 3" X 7' 0"	1.00 X 2.13		PROPOSED BUILDING		
AREA OF THE OPEN SPACE		224.71	20.87	D1	DOOR	2' 6" X 7' 0"	0.76 X 2.13		EXISTING ROAD		
				W	WINDOW	4' 0" X 4' 6"	1.22 X 1.37	 OWNER / DEVELOPER			
				W1	WINDOW	6' 0" X 4' 6"	1.83 X 1.37				
				V	VENTILATOR	4' 0" X 2' 6"	1.22 X 0.76				
				HORIZONTAL DISTANCE FROM HT.LINE IF ANY - NIL.							
				PERCOLATION PIT @ 10' c/c							
								 ER.K. SENTHIL, DCE. , LBS, 9/11-A, Ondipudur Road Irugur, Cell: 98437 79999, 98421 22220. REGISTER ENGINEER			