
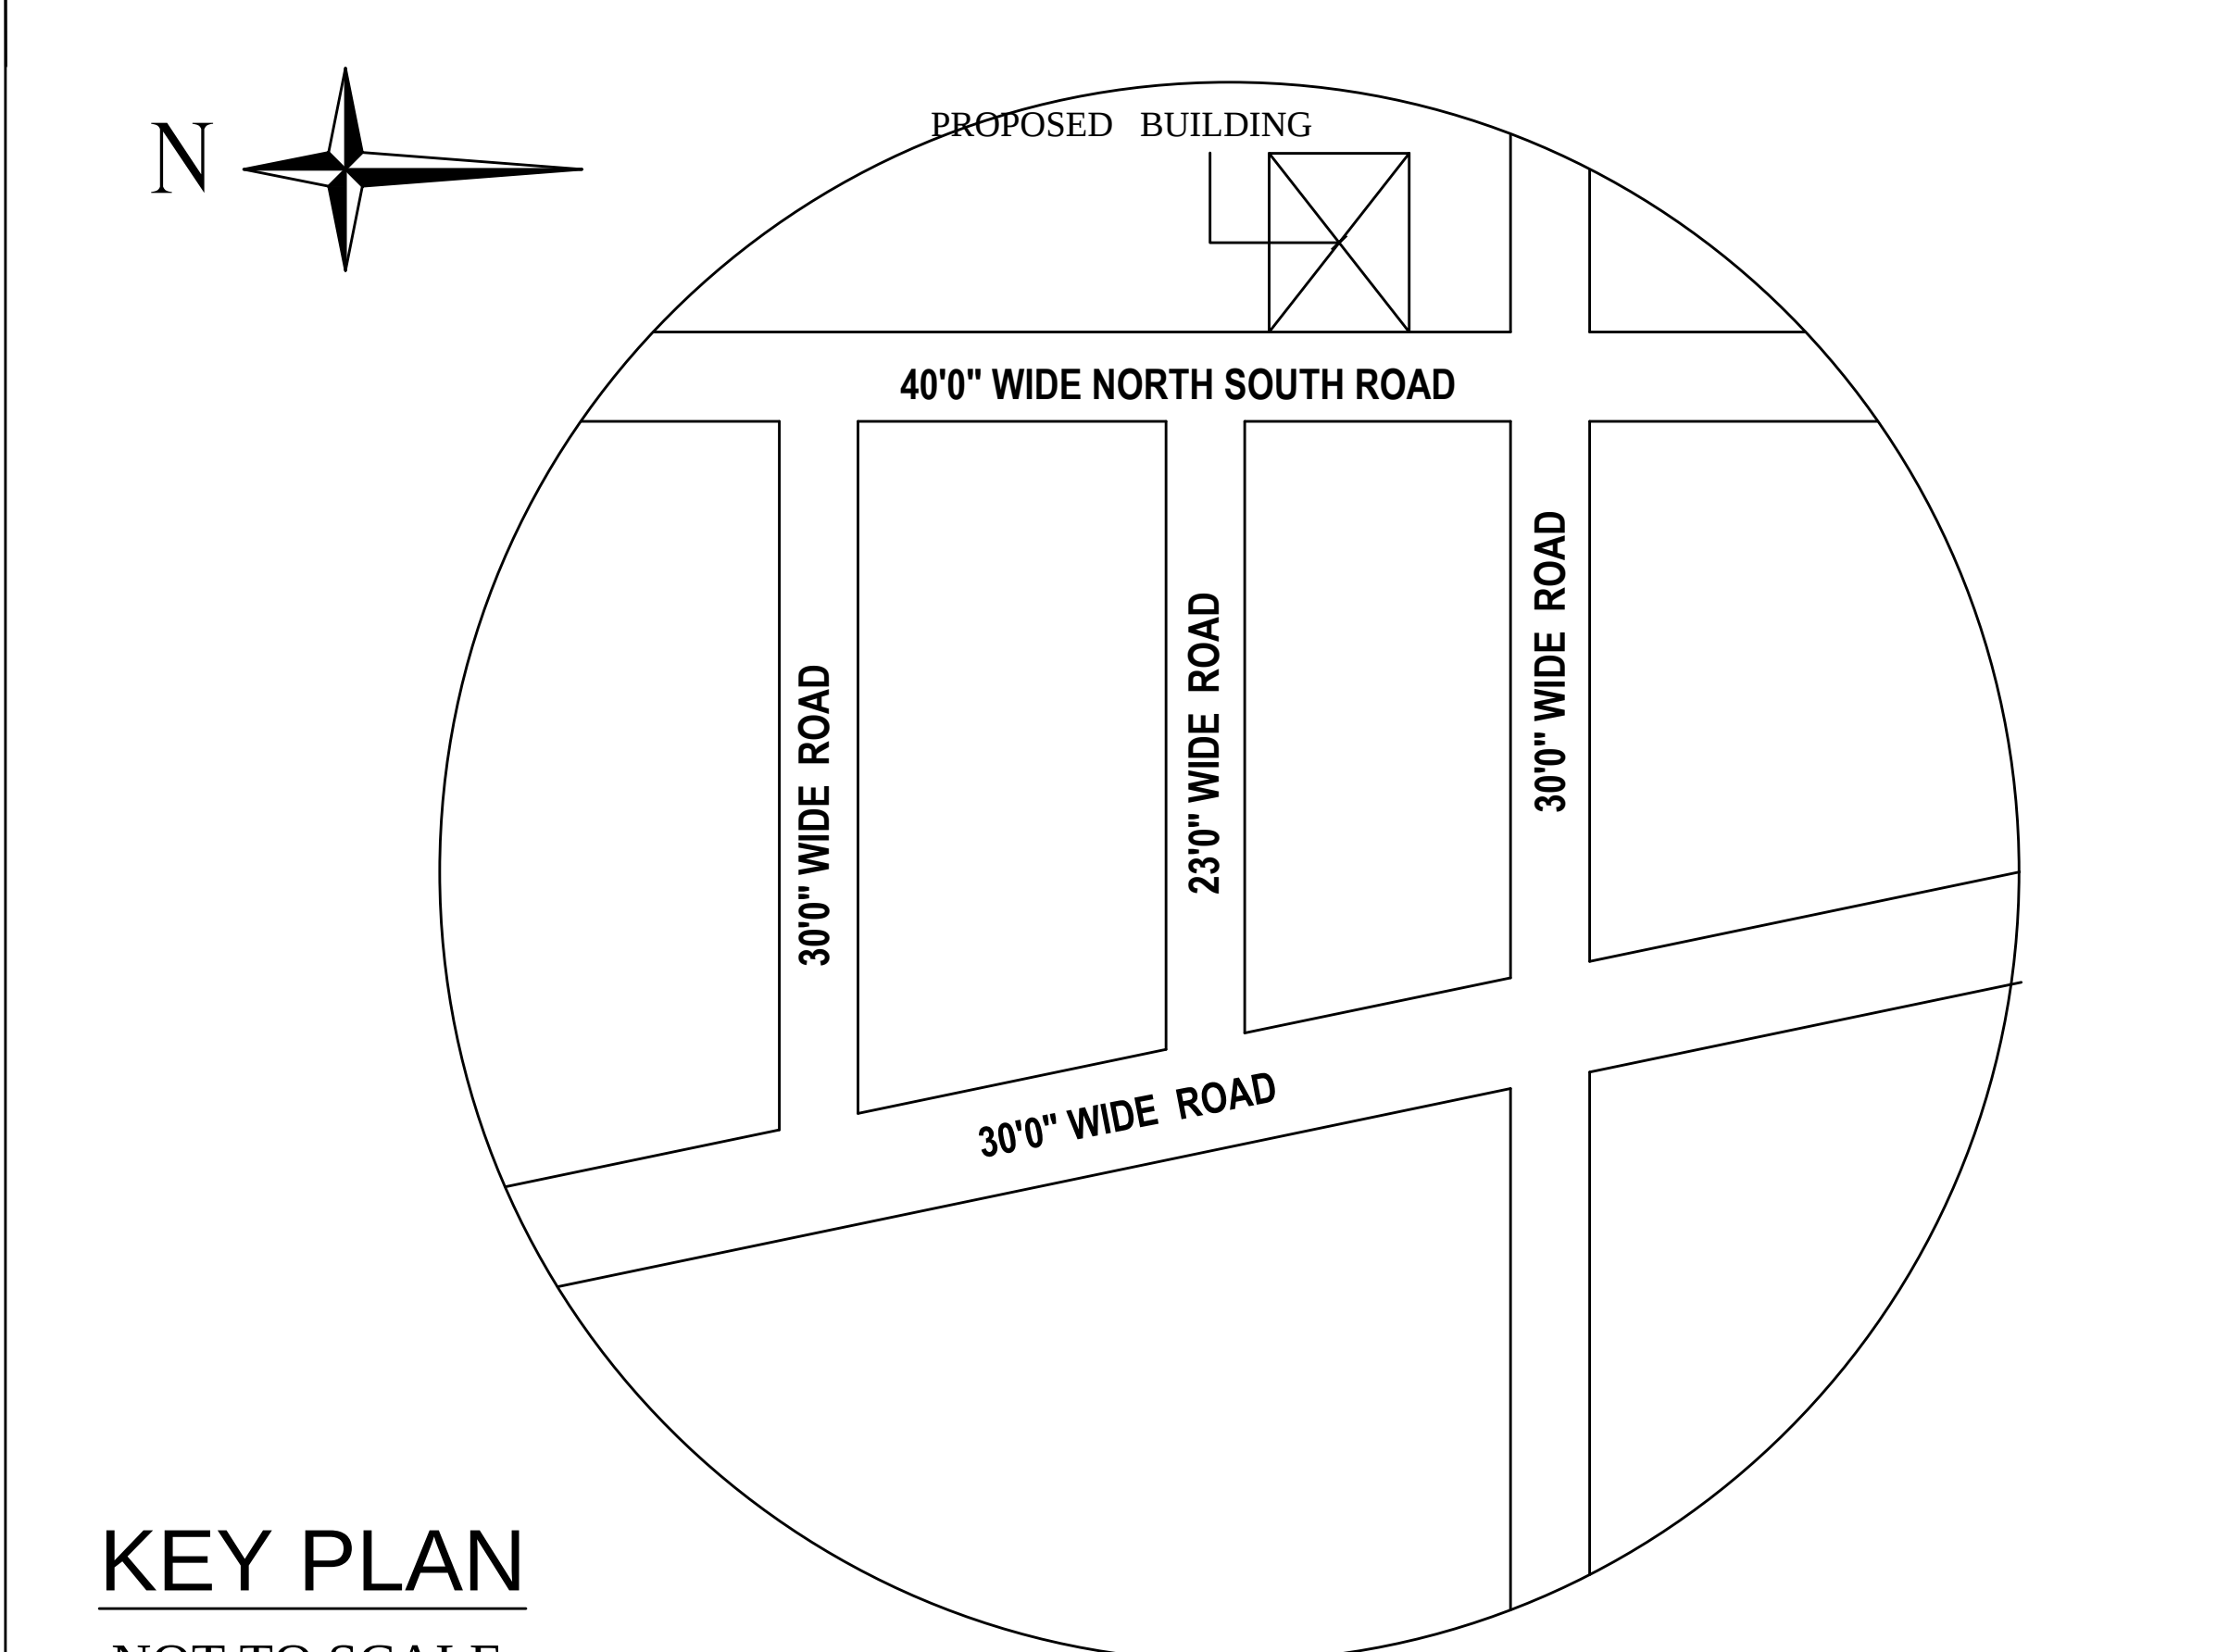
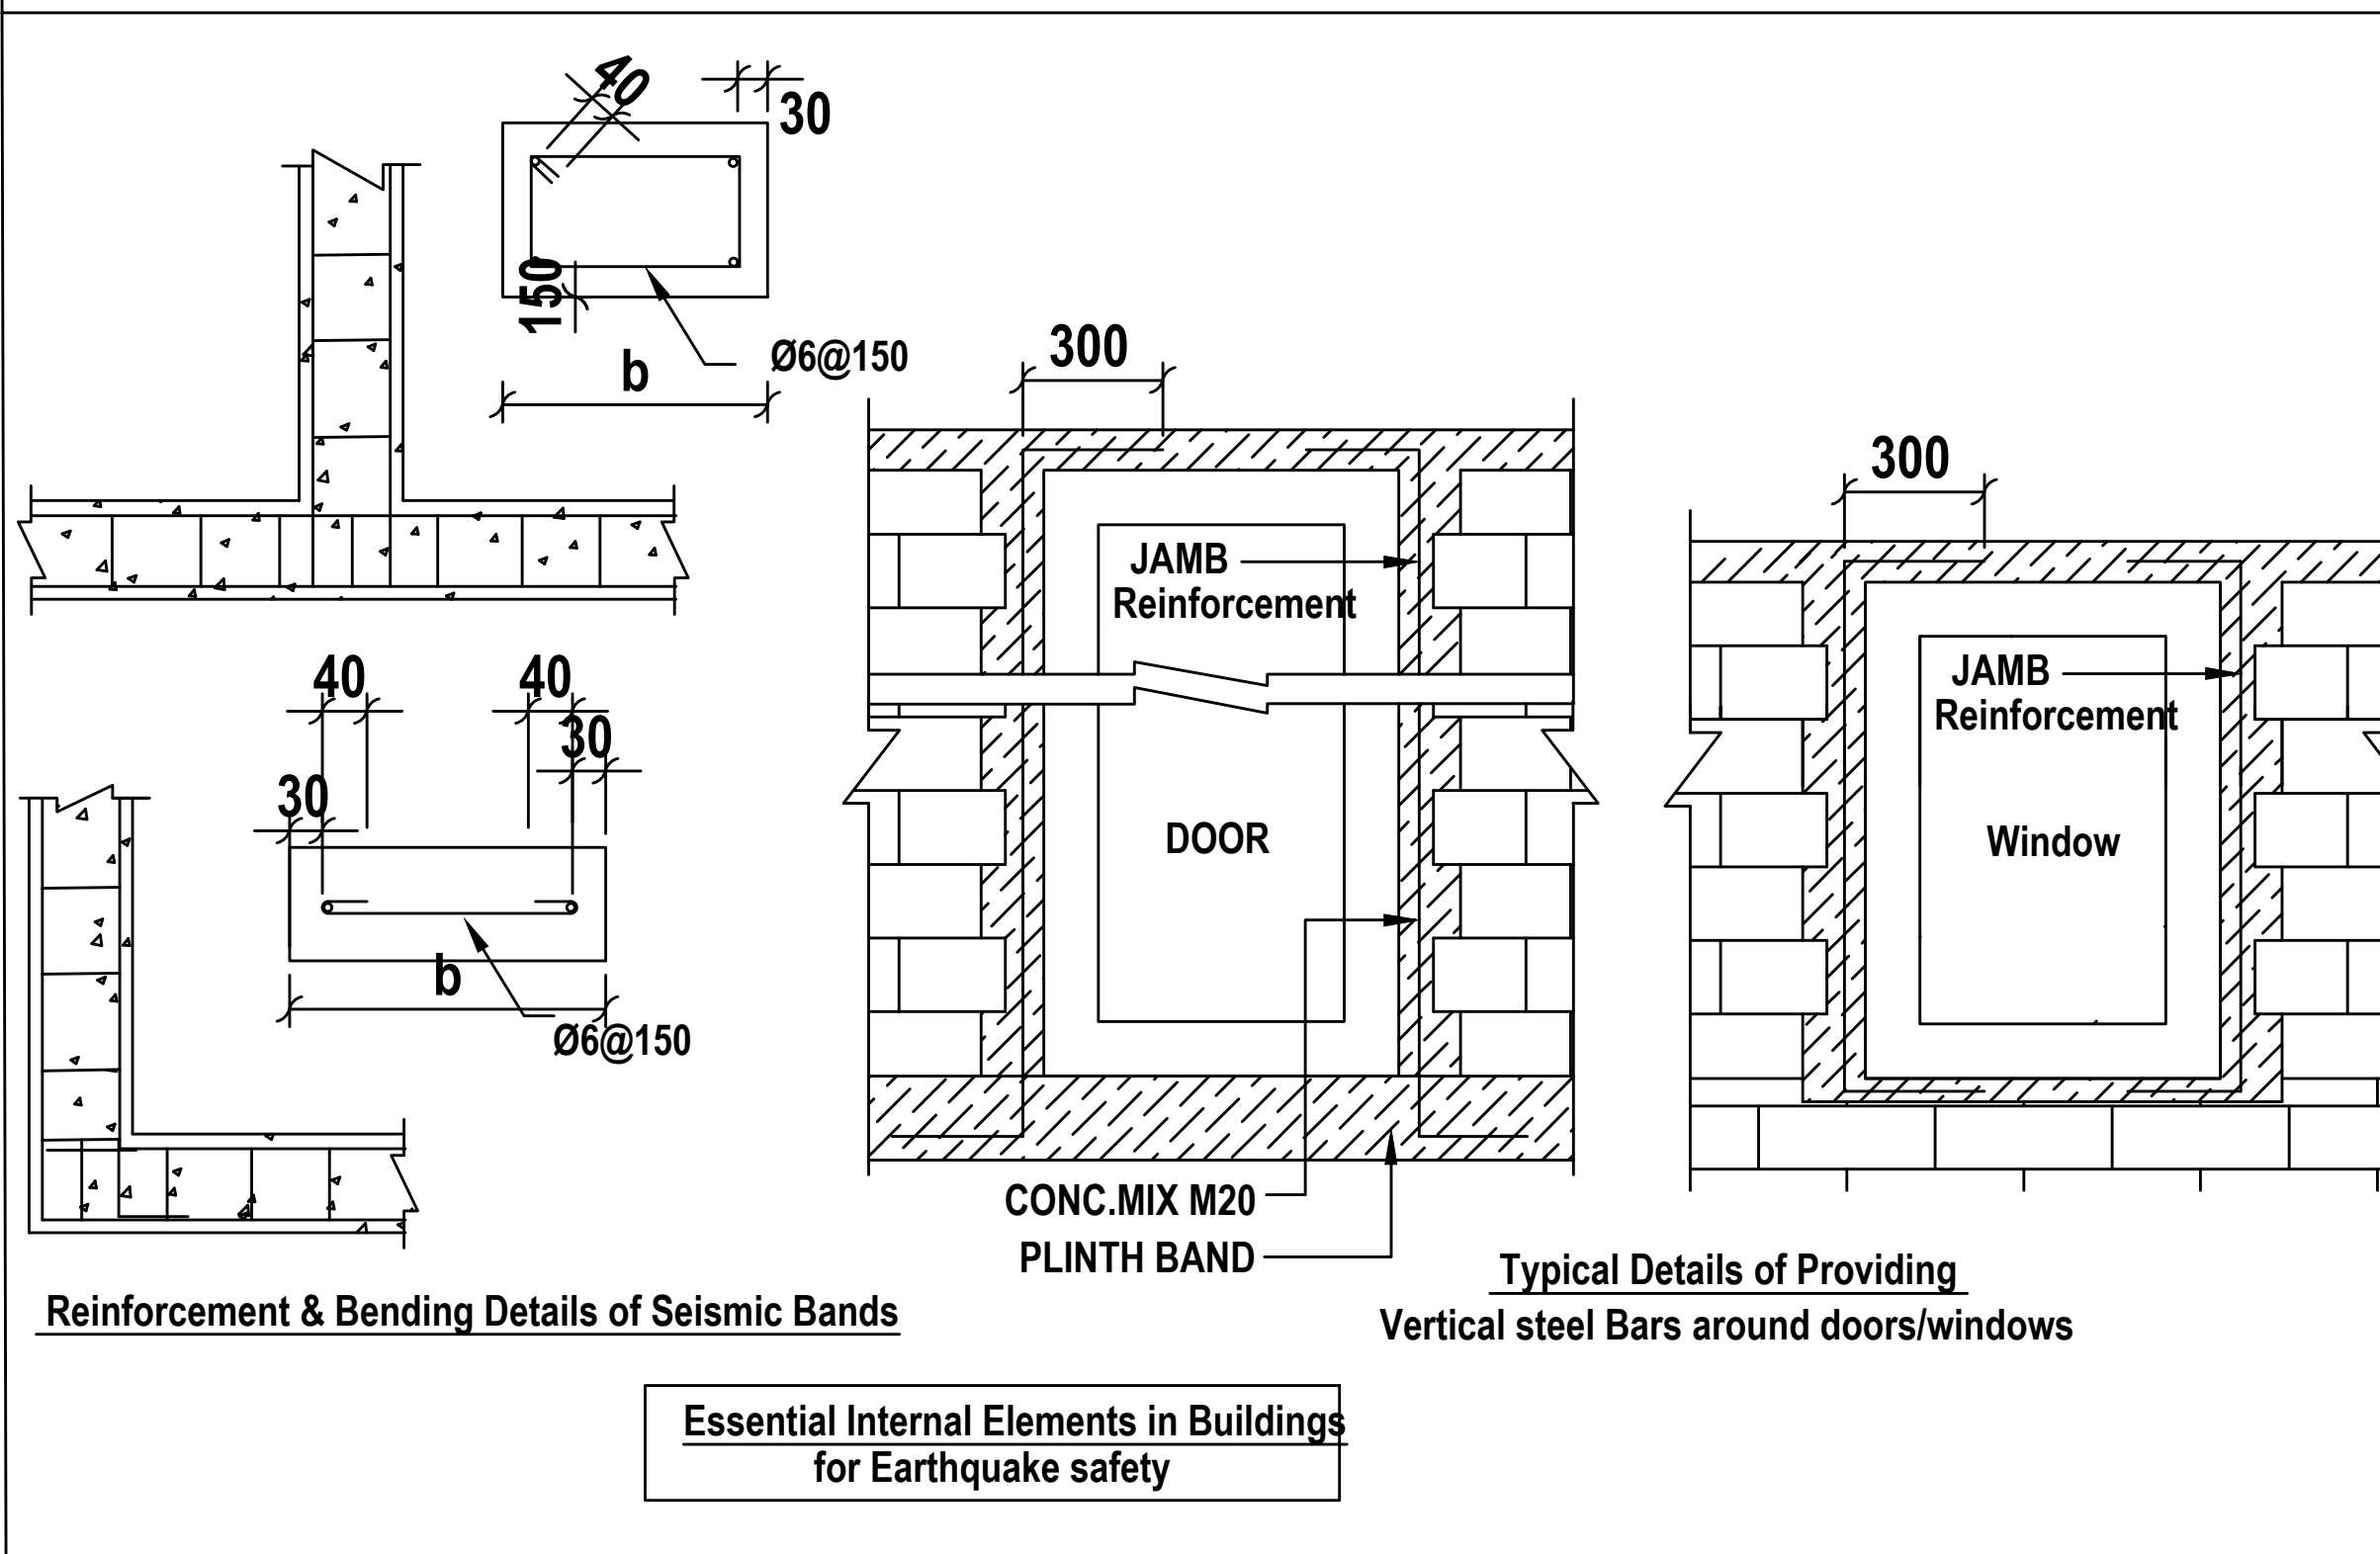
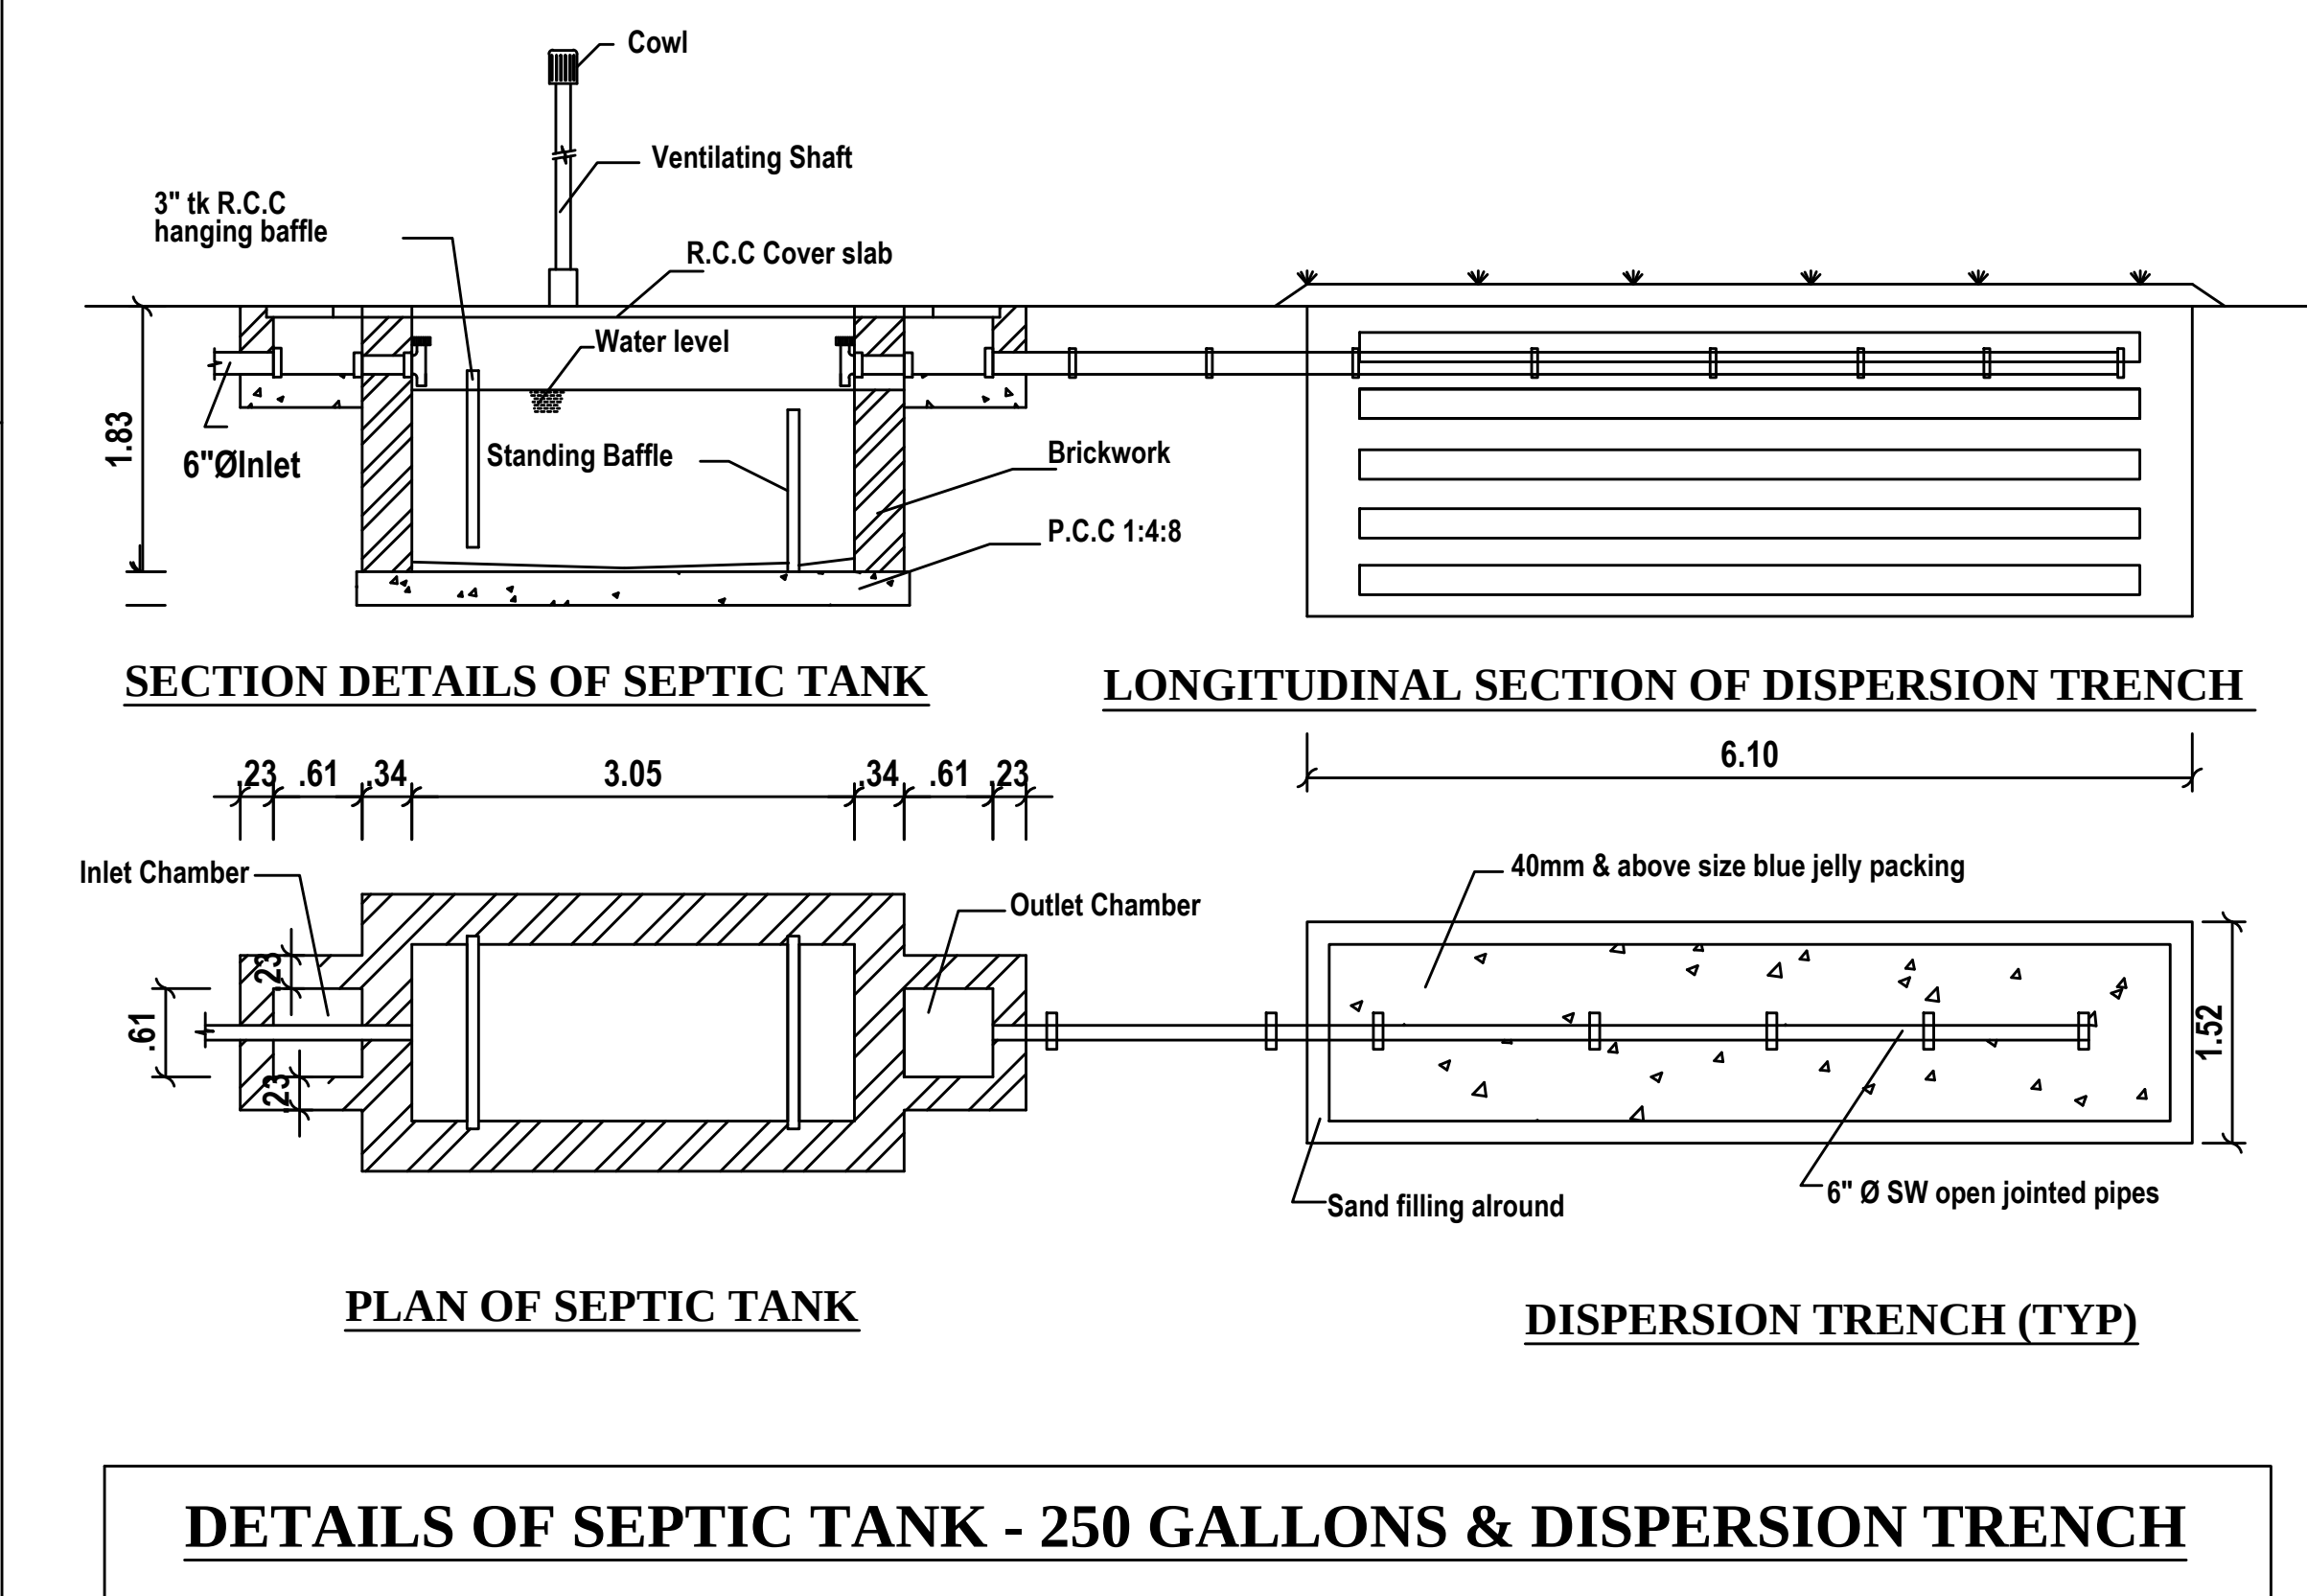


PLAN SHOWING THE ADDITIONAL PROPOSED GROUND FLOOR & PROPOSED FIRST FLOOR R.C.C.ROOF RESIDENTIAL BUILDING IN S.F.NO:330/4 ,SITE NO:11, "SIVA SAKTHI NAGAR", IRUGUR VILLAGE & TOWN PANCHAYAT, SULUR TALUK, COIMBATORE DISTRICT. L.P./R (CPN) NO :184/87.

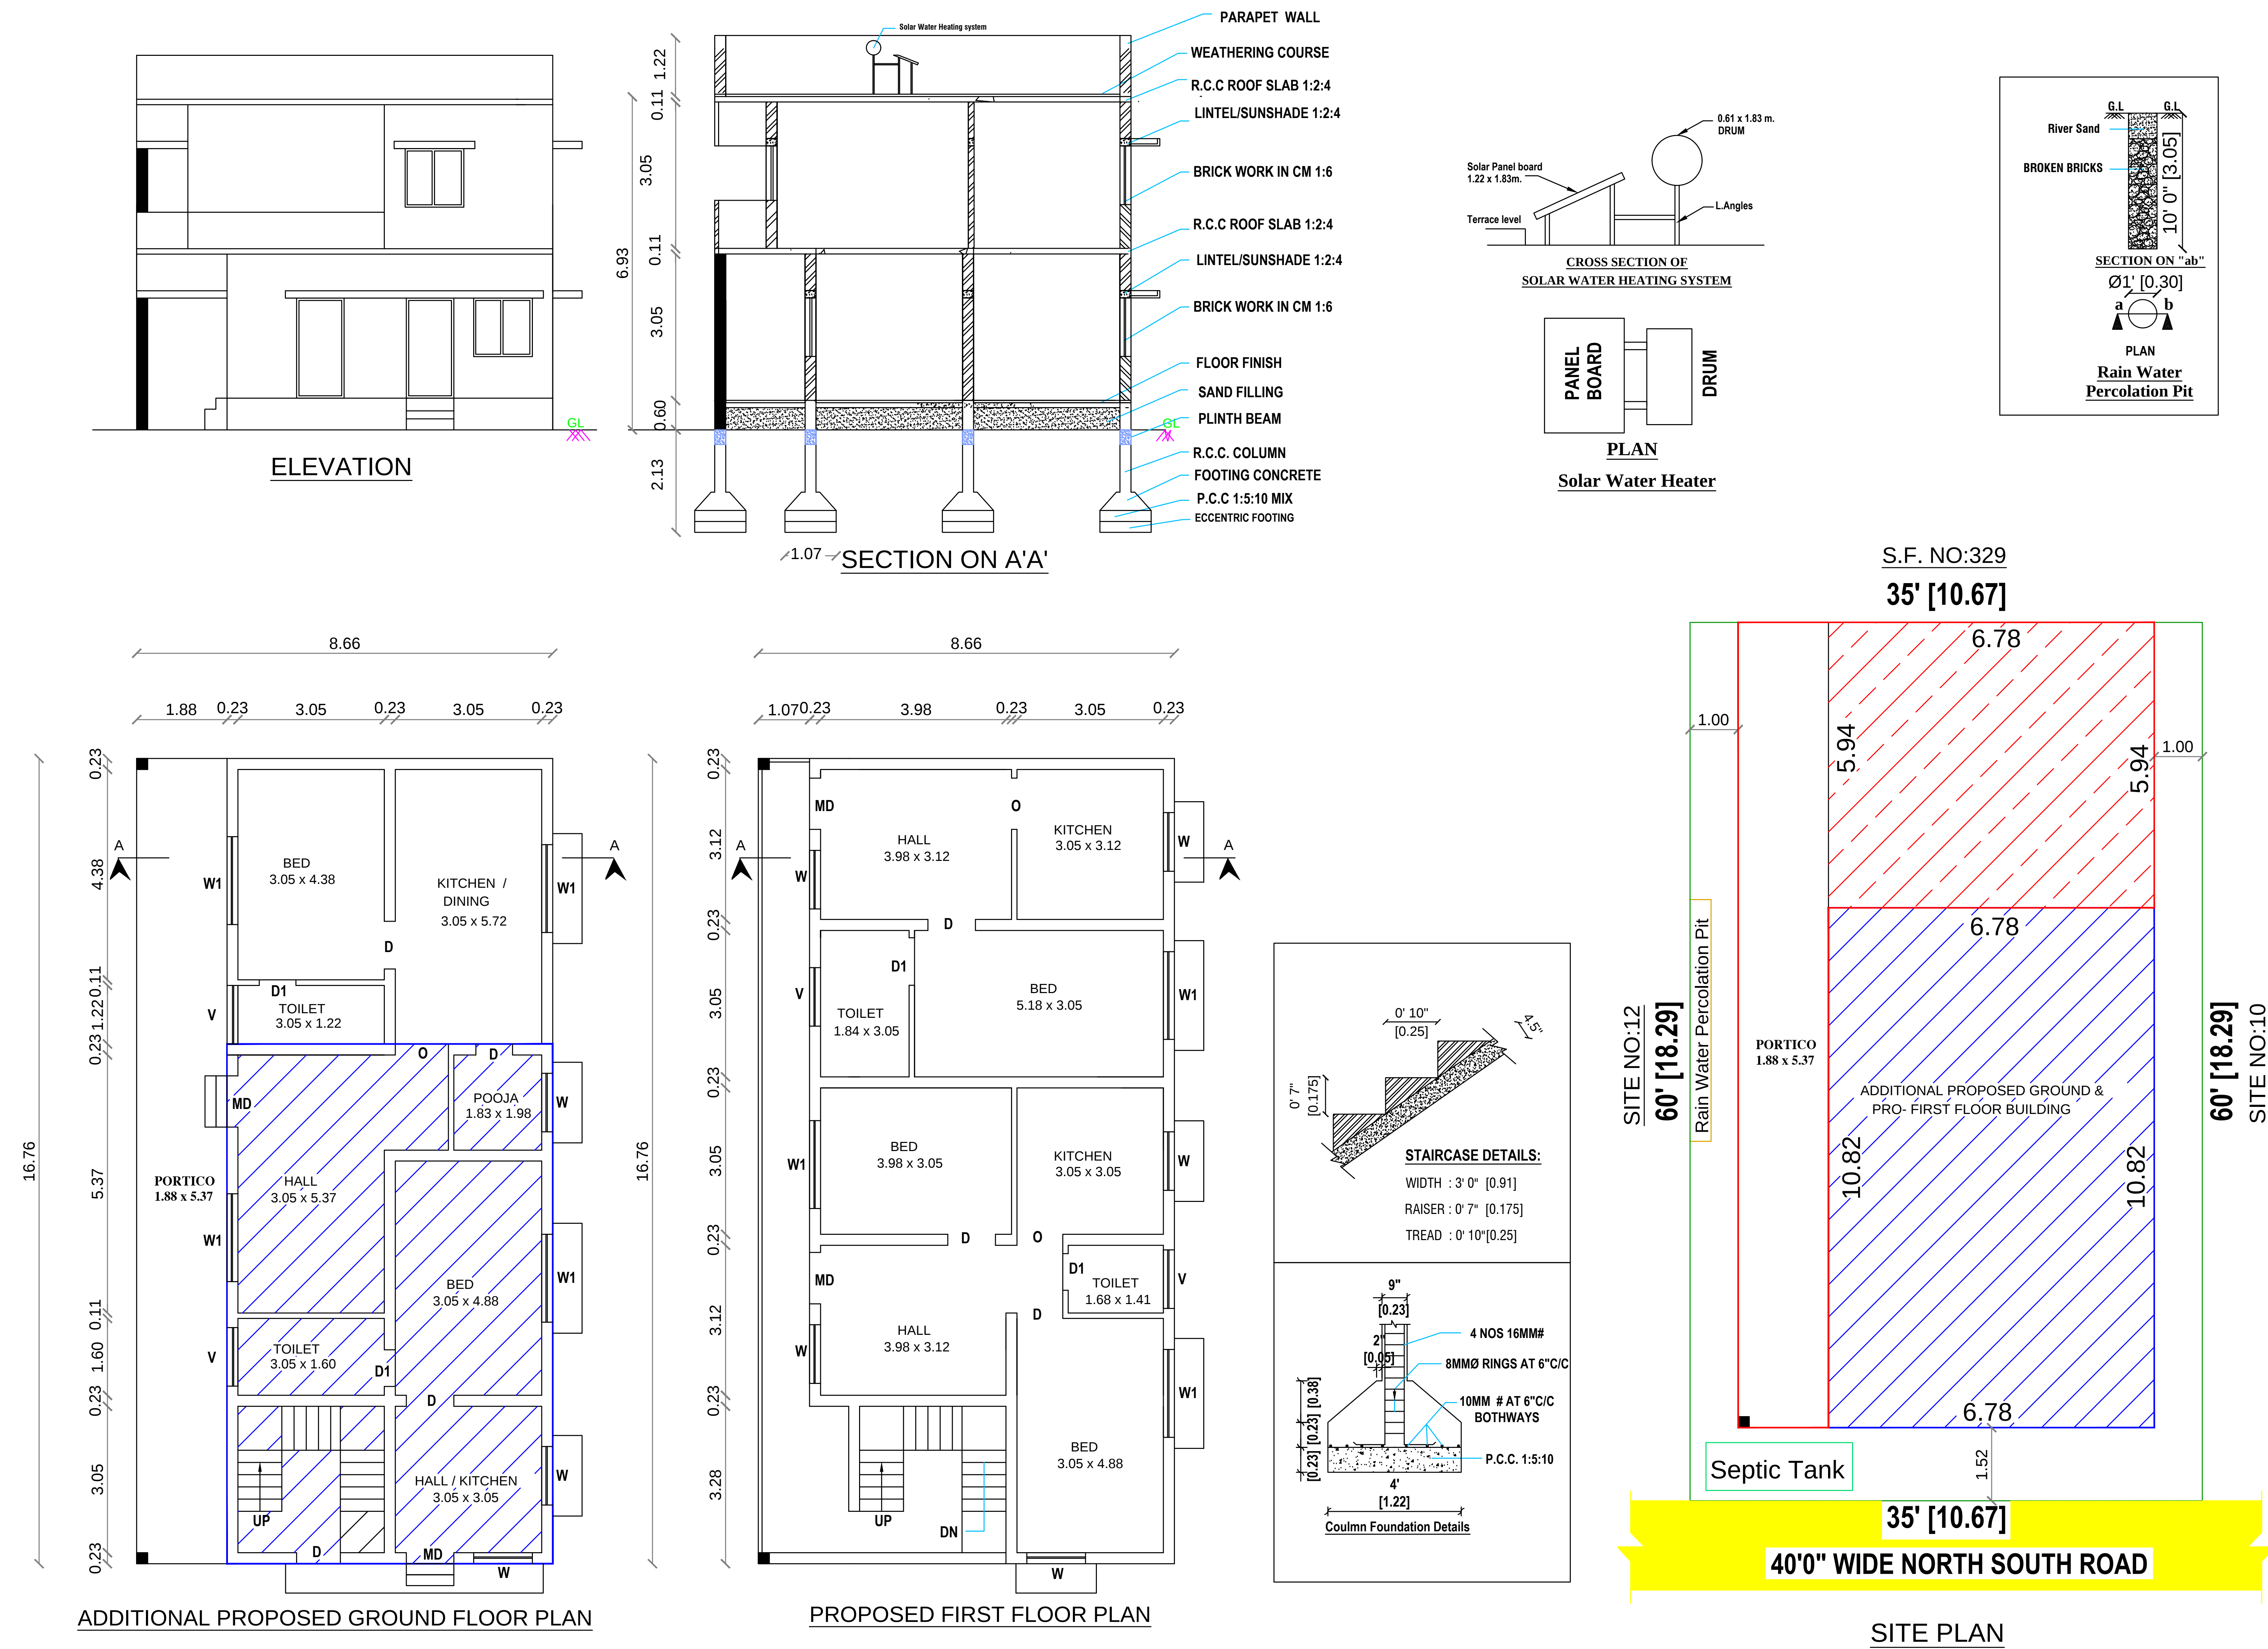

AREA DETAILS			JOINERY DETAILS			
	IN SFT	IN SQ. M.	Sym.	DESCRIPTION	IN FEET	IN METER
AREA OF THE SITE	2100.00	195.09	MD	MAIN DOOR	3' 6" X 7' 0"	1.07 X 2.13
AREA OF THE EXISTING GROUND FLOOR	789.86	73.38	D/O	DOOR / OPEN	3' 3" X 7' 0"	1.00 X 2.13
AREA OF THE ADDI -PRO- GROUND FLOOR	773.07	71.82	D1	DOOR	2' 6" X 7' 0"	0.76 X 2.13
AREA OF THE PROPOSED FIRST FLOOR	1562.93	145.20	W	WINDOW	4' 0" X 4' 6"	1.22 X 1.37
AR SPACE	537.07	49.89	W1	WINDOW	6' 0" X 4' 6"	1.83 X 1.37
			V	VENTILATOR	4' 0" X 2' 6"	1.22 X 0.76
			HORIZONTAL DISTANCE FROM HT.LINE IF ANY - NIL.			
			PERCOLATION PIT @ 10' c/c			

Plan, Section & Elevation

Site Plan

SCALE 1" : 8' 0"

1" : 8' 0"

SITE BOUNDRY

PROPOSED BUILDING

EXISTING ROAD

N

OWNER / DEVELOPER

REGISTER ENGINEER

ER.K. SENTHIL, DCE.,LBS,
9/11-A, Ondipudur Road Irugur,
Cell: 98437 79999, 98421 22220.