
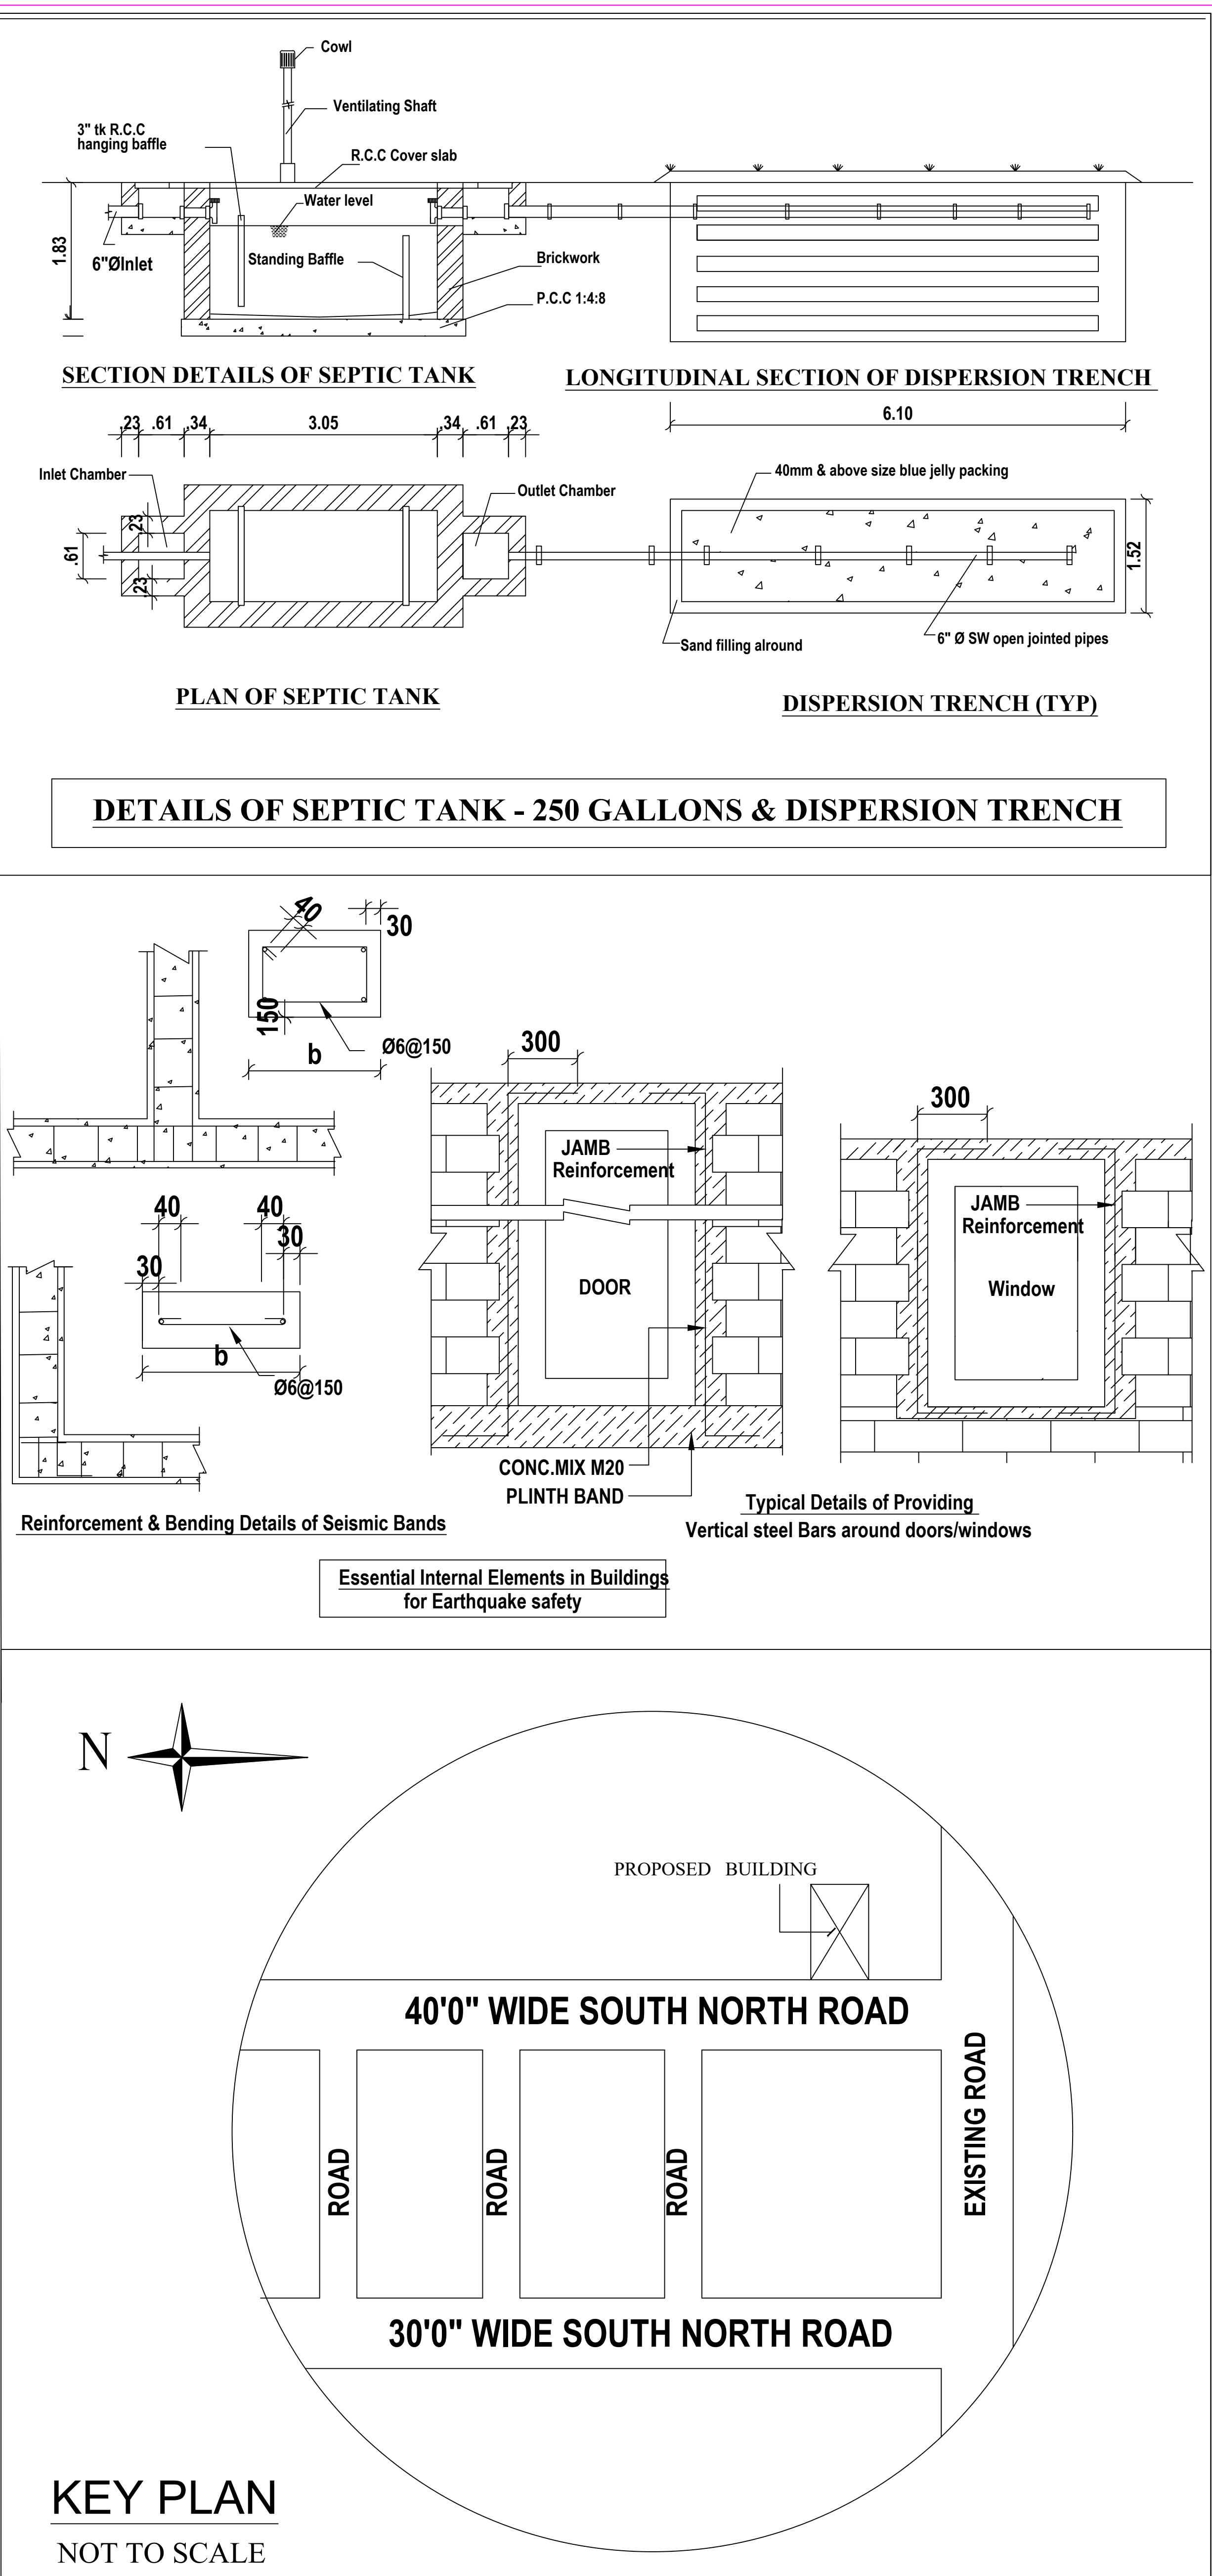


PLAN SHOWING THE ADDITIONAL PROPOSED GROUND FLOOR & PROPOSED FIRST FLOOR R.C.C.ROOF RESIDENTIAL BUILDING IN S.F NO:330/9, AT SITE NO:2 NORTH PART ,SIVA SAKTHI NAGAR ,IRUGUR TOWN PANCHAYAT, SULUR TALUK, COIMBATORE DISTRICT.(L.P/R(CPN) NO:184/87)

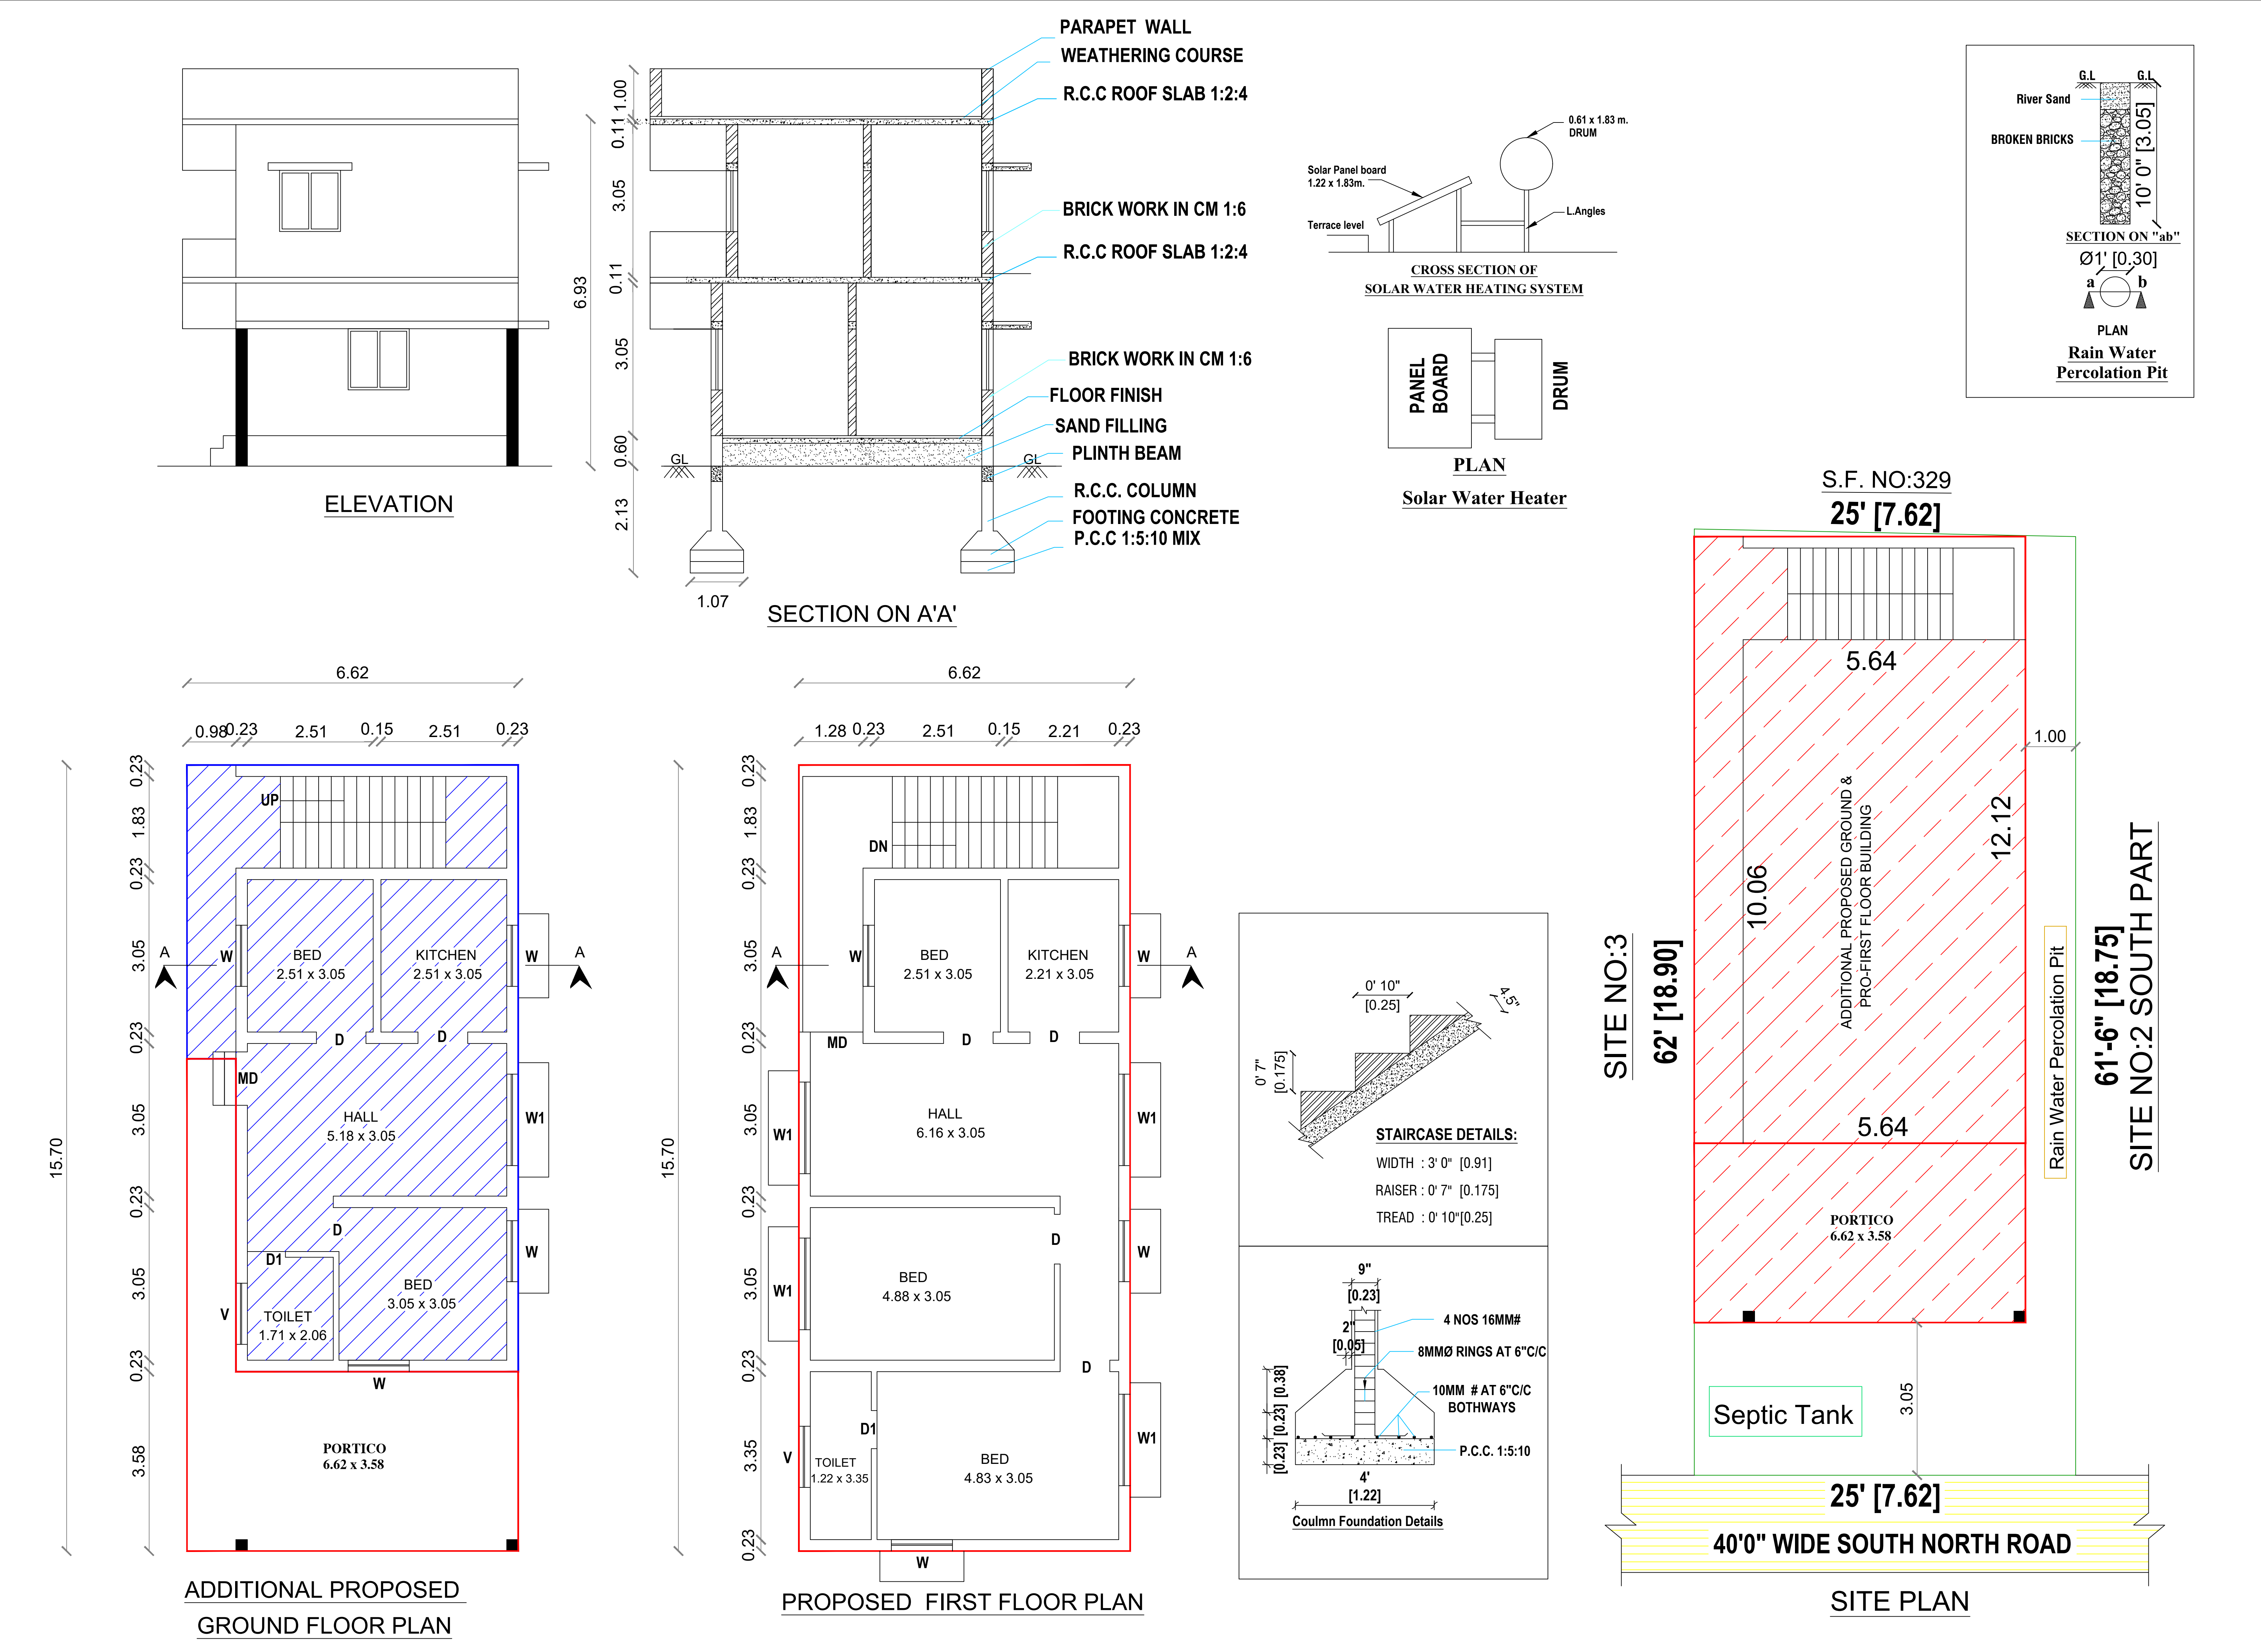

AREA DETAILS	IN SFT	IN SQ. M.
AREA OF THE SITE	1543.00	143.34
AREA OF THE EXISTING GROUND FLOOR	797.18	74.06
AREA OF THE ADDI-PRO- GROUND FLOOR	320.87	29.81
AREA OF THE PRO- FIRST FLOOR	1117.94	103.86
AREA OF THE OPEN SPACE	424.95	39.47

Sym.	DESCRIPTION	IN FEET	IN METER
MD	MAIN DOOR	3' 6" X 7' 0"	1.07 X 2.13
D/O	DOOR / OPEN	3' 3" X 7' 0"	1.00 X 2.13
D1	DOOR	2' 6" X 7' 0"	0.76 X 2.13
W	WINDOW	4' 0" X 4' 6"	1.22 X 1.37
W1	WINDOW	6' 0" X 4' 6"	1.83 X 1.37
V	VENTILATOR	4' 0" X 2' 6"	1.22 X 0.76
HORIZONTAL DISTANCE FROM HT.LINE IF ANY - NIL.			
PERCOLATION PIT @ 10' c/c			

Plan, Section & Elevation	Site Plan
SCALE 1" : 8' 0"	1" : 8' 0"
SITE BOUNDRY	N
PROPOSED BUILDING	
EXISTING ROAD	

ER.K. SENTHIL, DCE.,LBS,
9/11-A, Ondipudur Road Irugur,
Cell: 98437 79999, 98421 22220.

REGISTER ENGINEER