
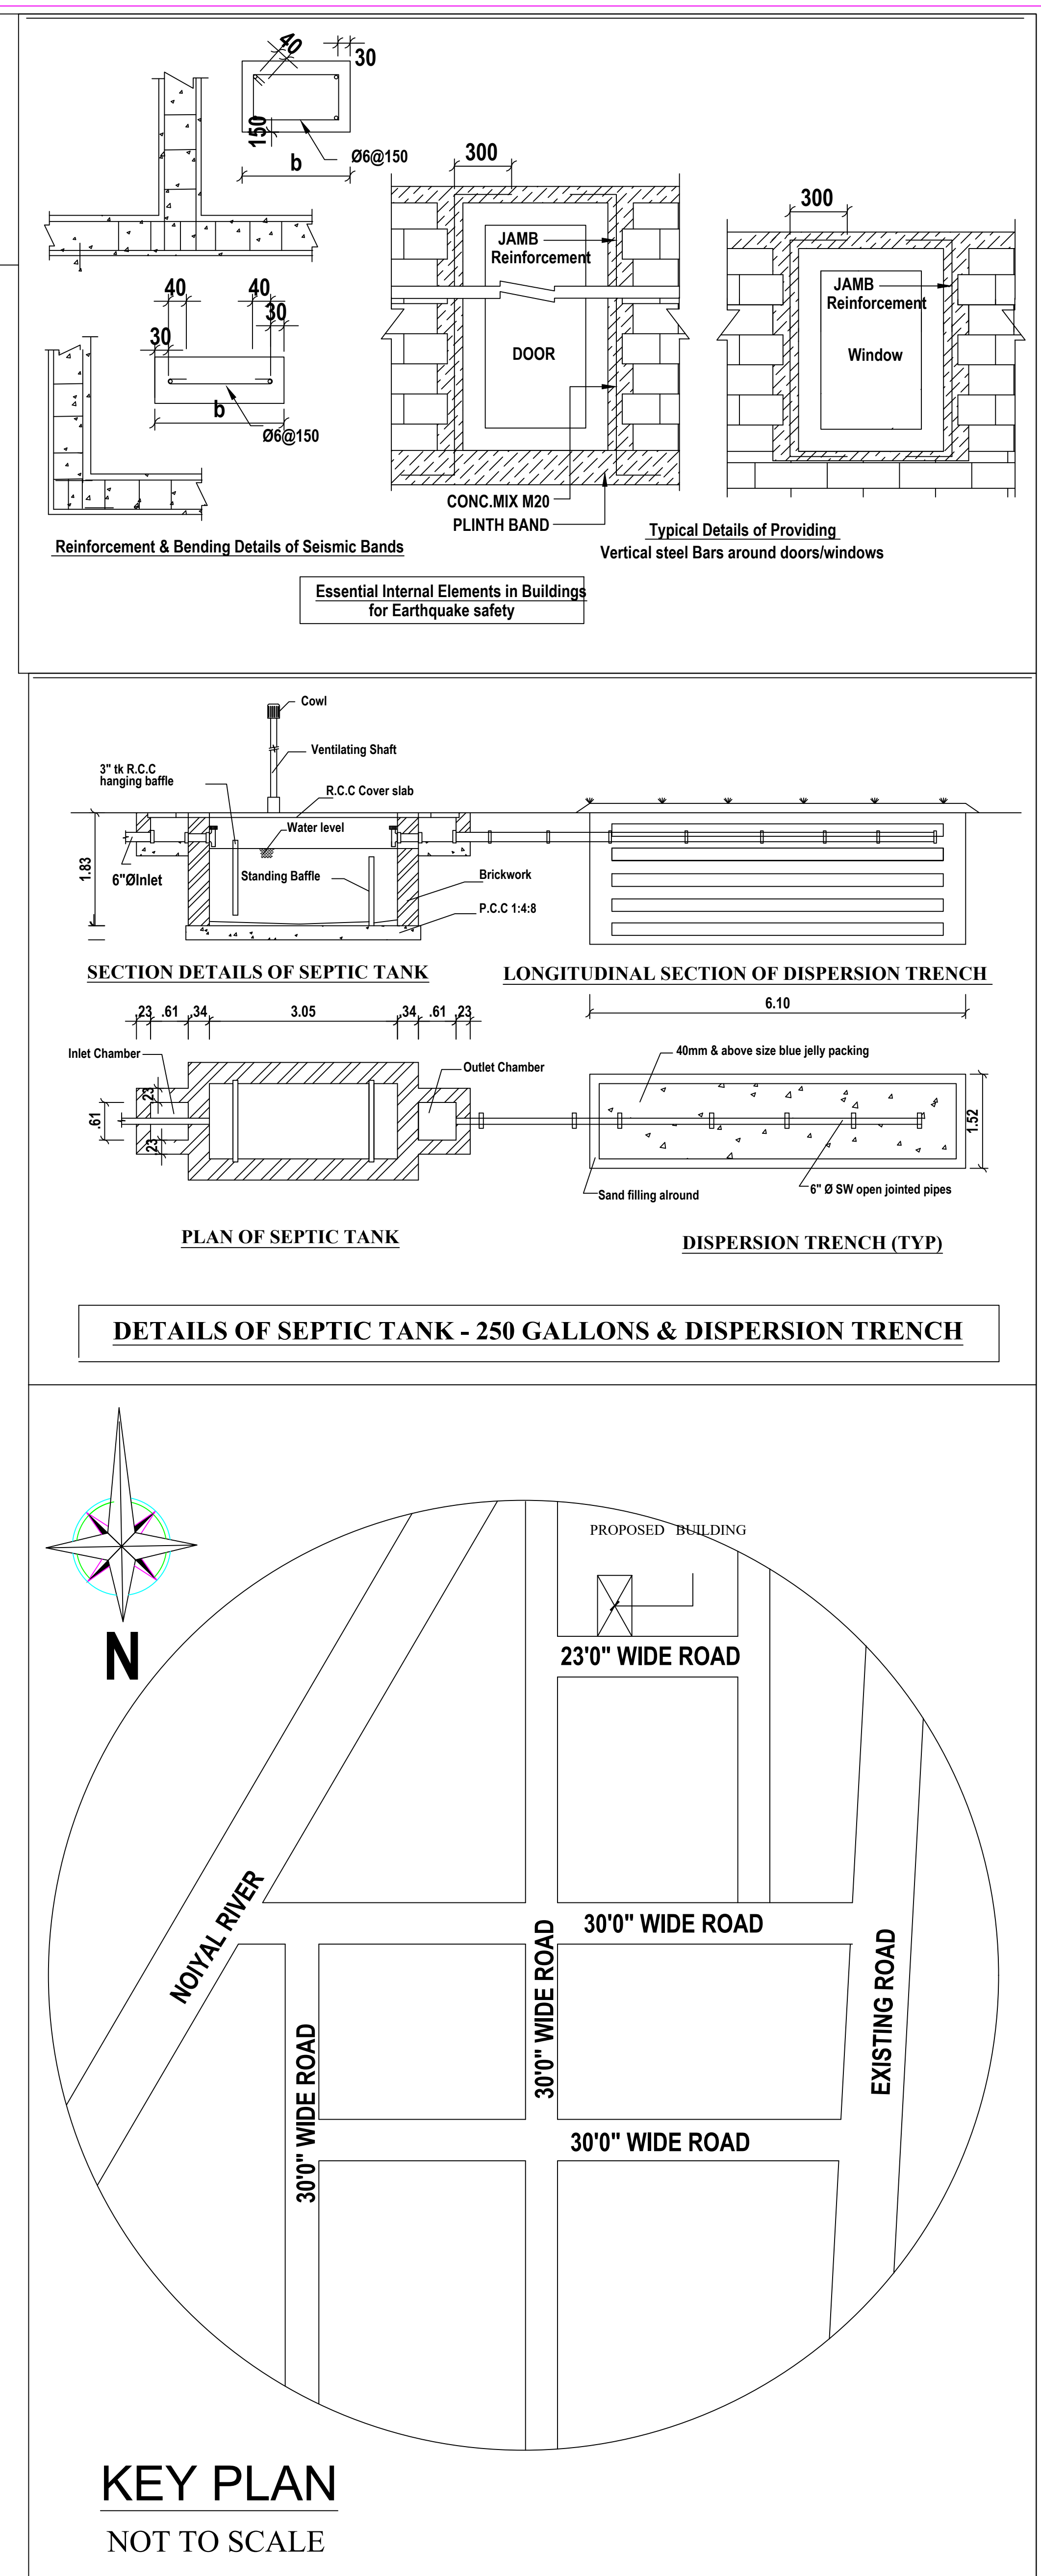
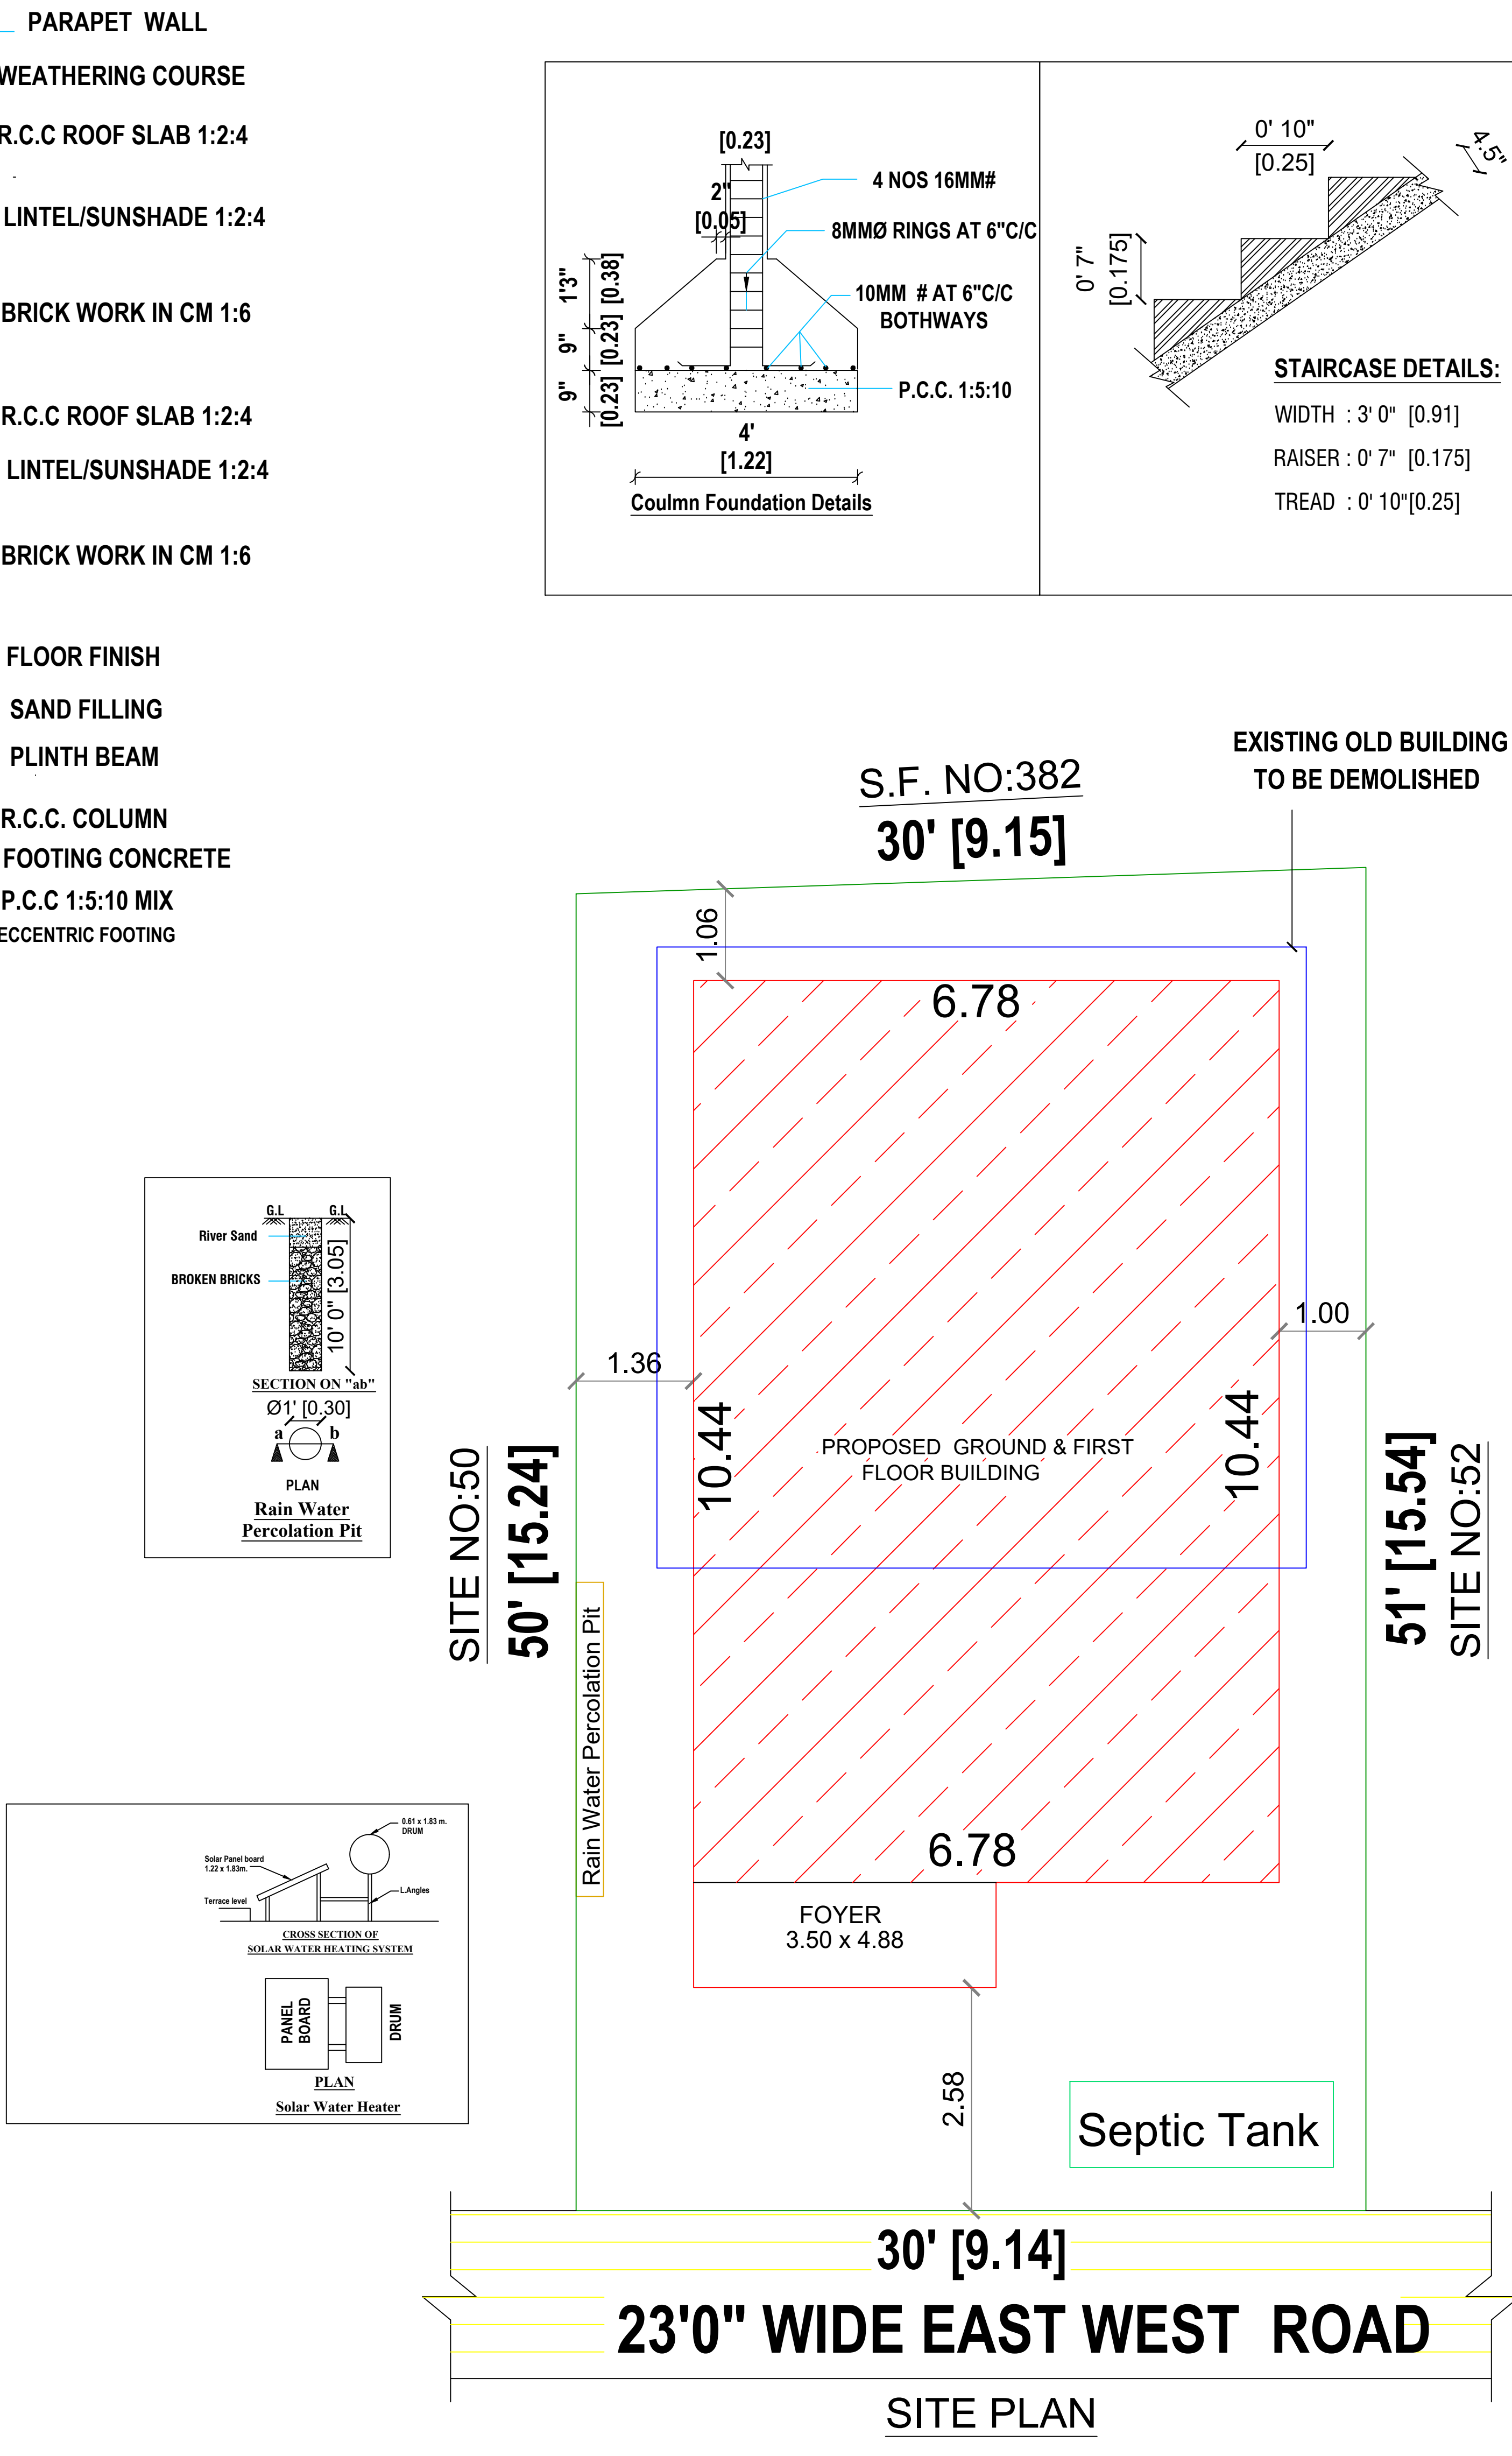
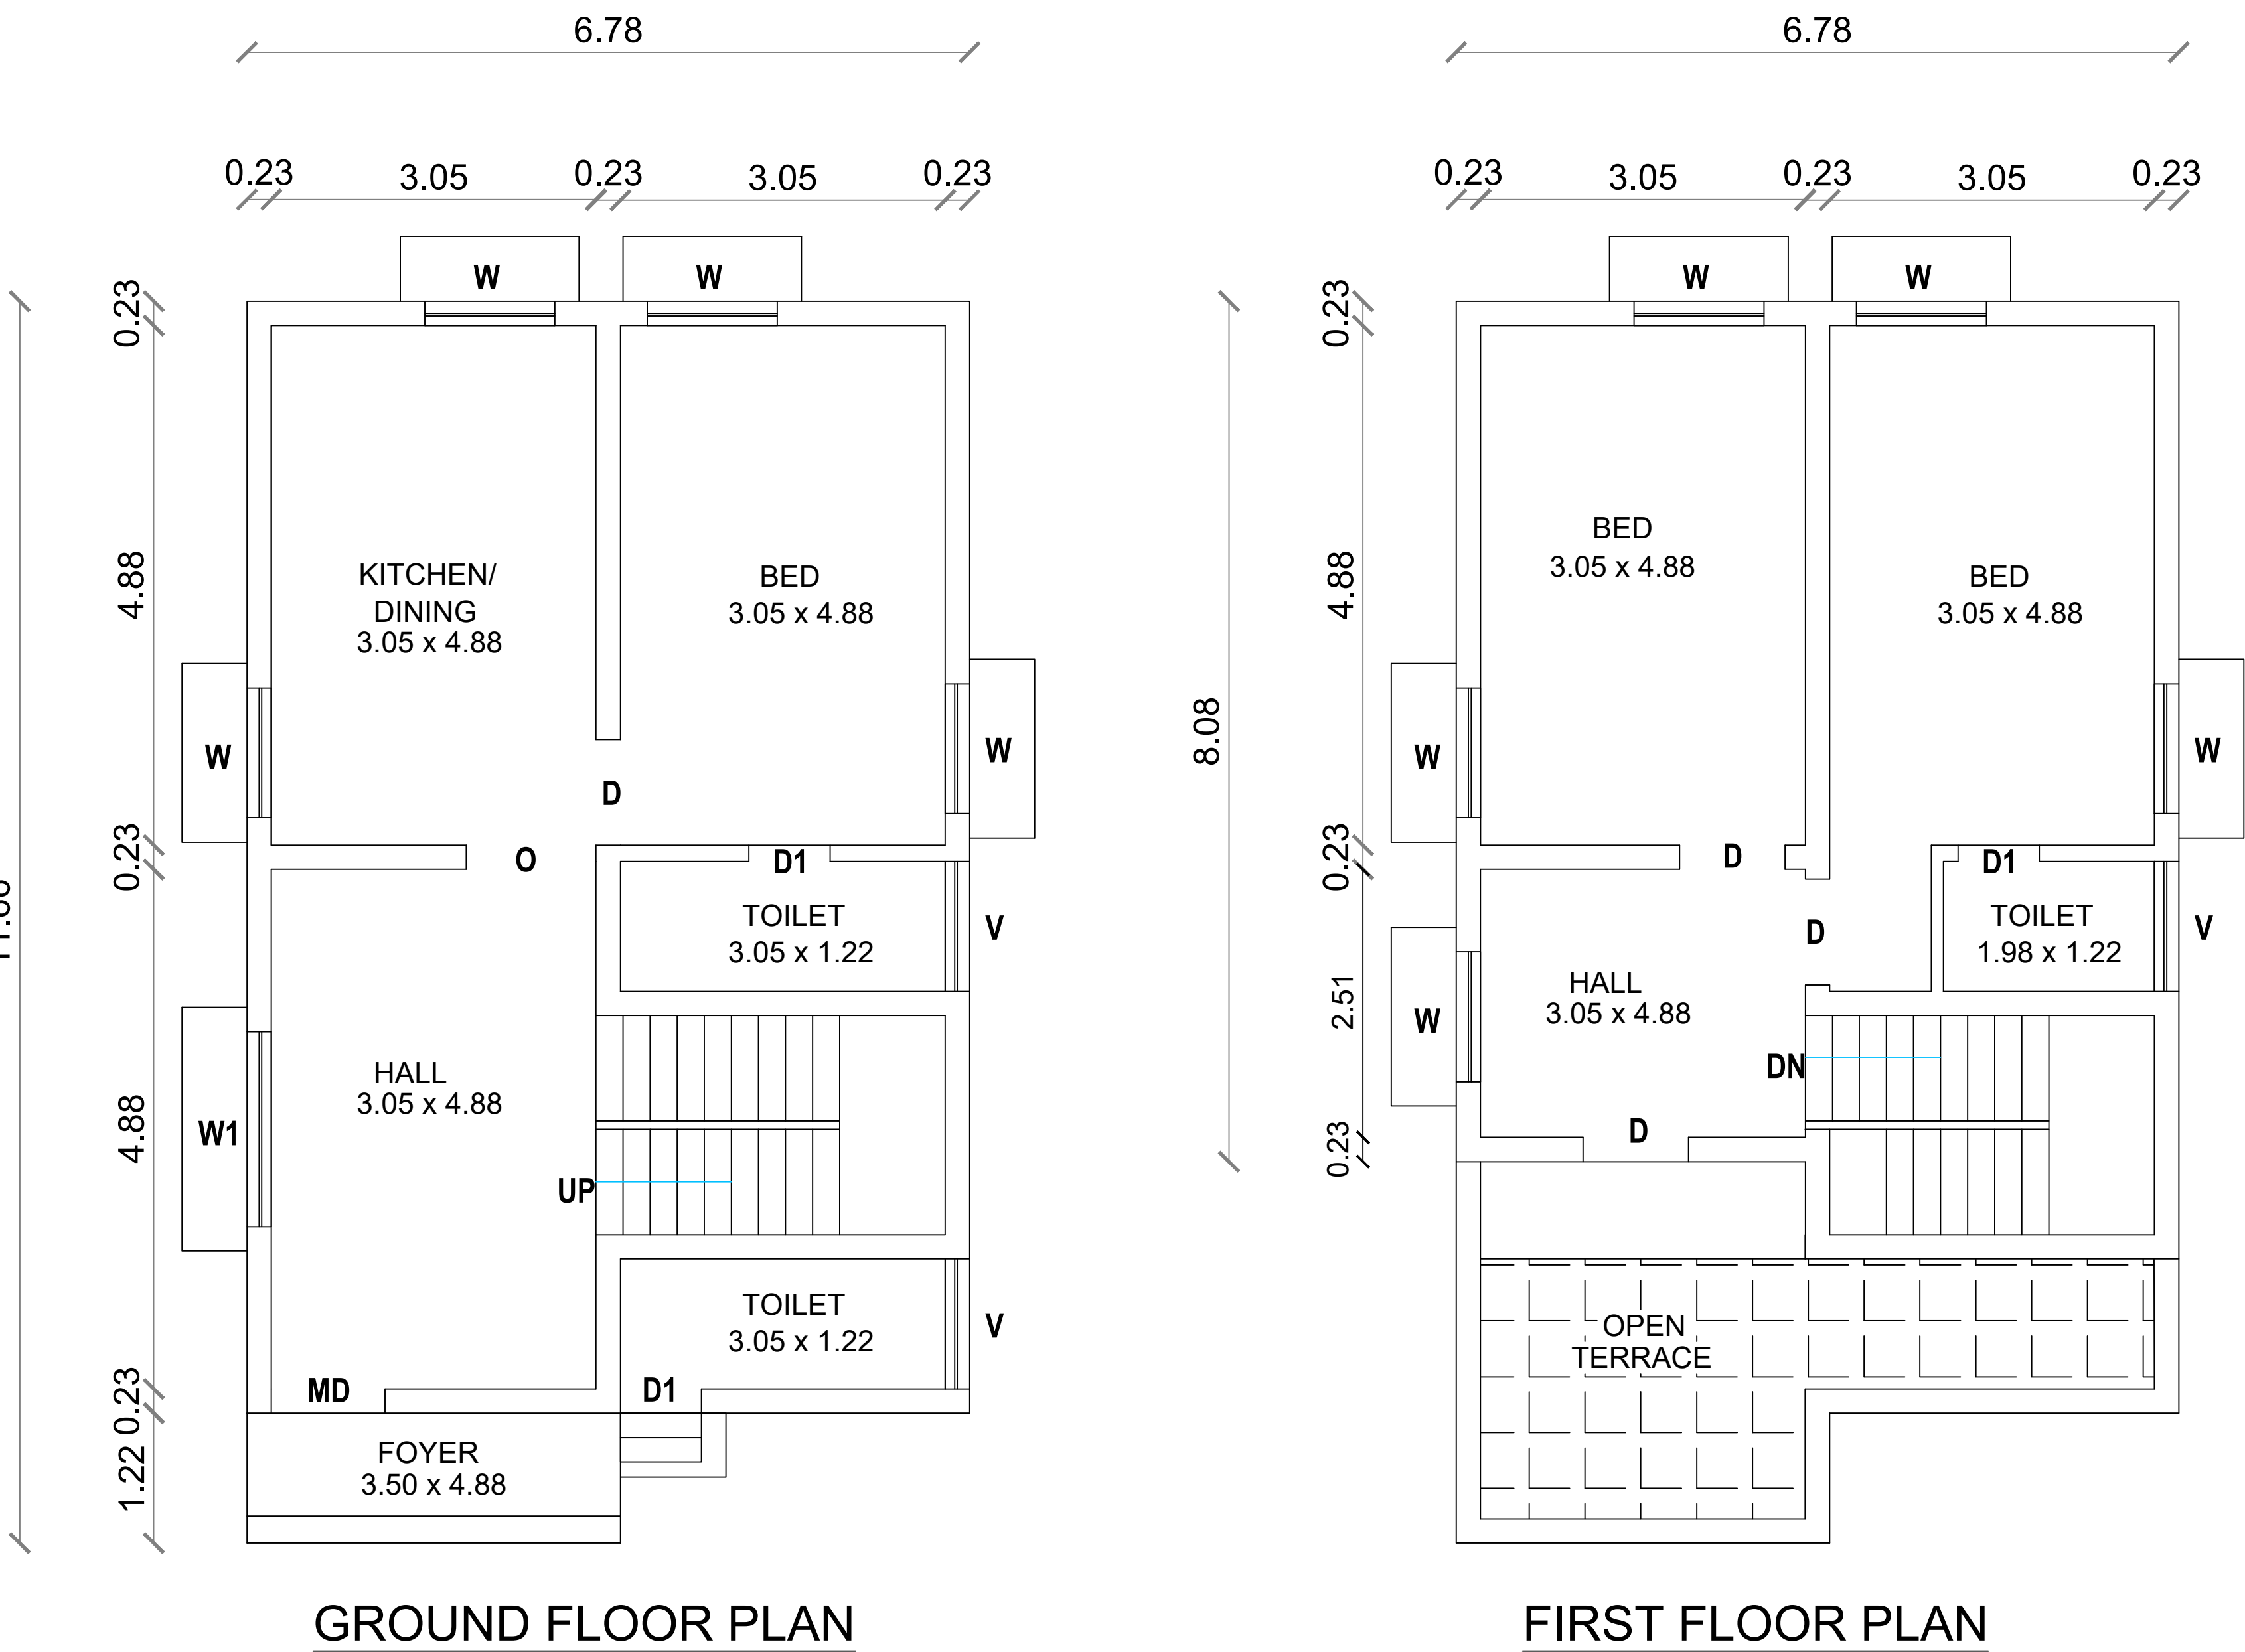


PLAN SHOWING THE CONSTRUCTION OF PROPOSED GROUND & FIRST FLOOR R.C.C. ROOF RESIDENTIAL BUILDING AT S.F.NO:391,SITE NO:51, "SURI NAGAR", IRUGUR VILLAGE & TOWN PANCHAYAT, SULUR TALUK, COIMBATORE DISTRICT. L.P./R. (CPN) NO :107/86.(EXISTING OLD BUILDING TO BE DEMOLISHED)

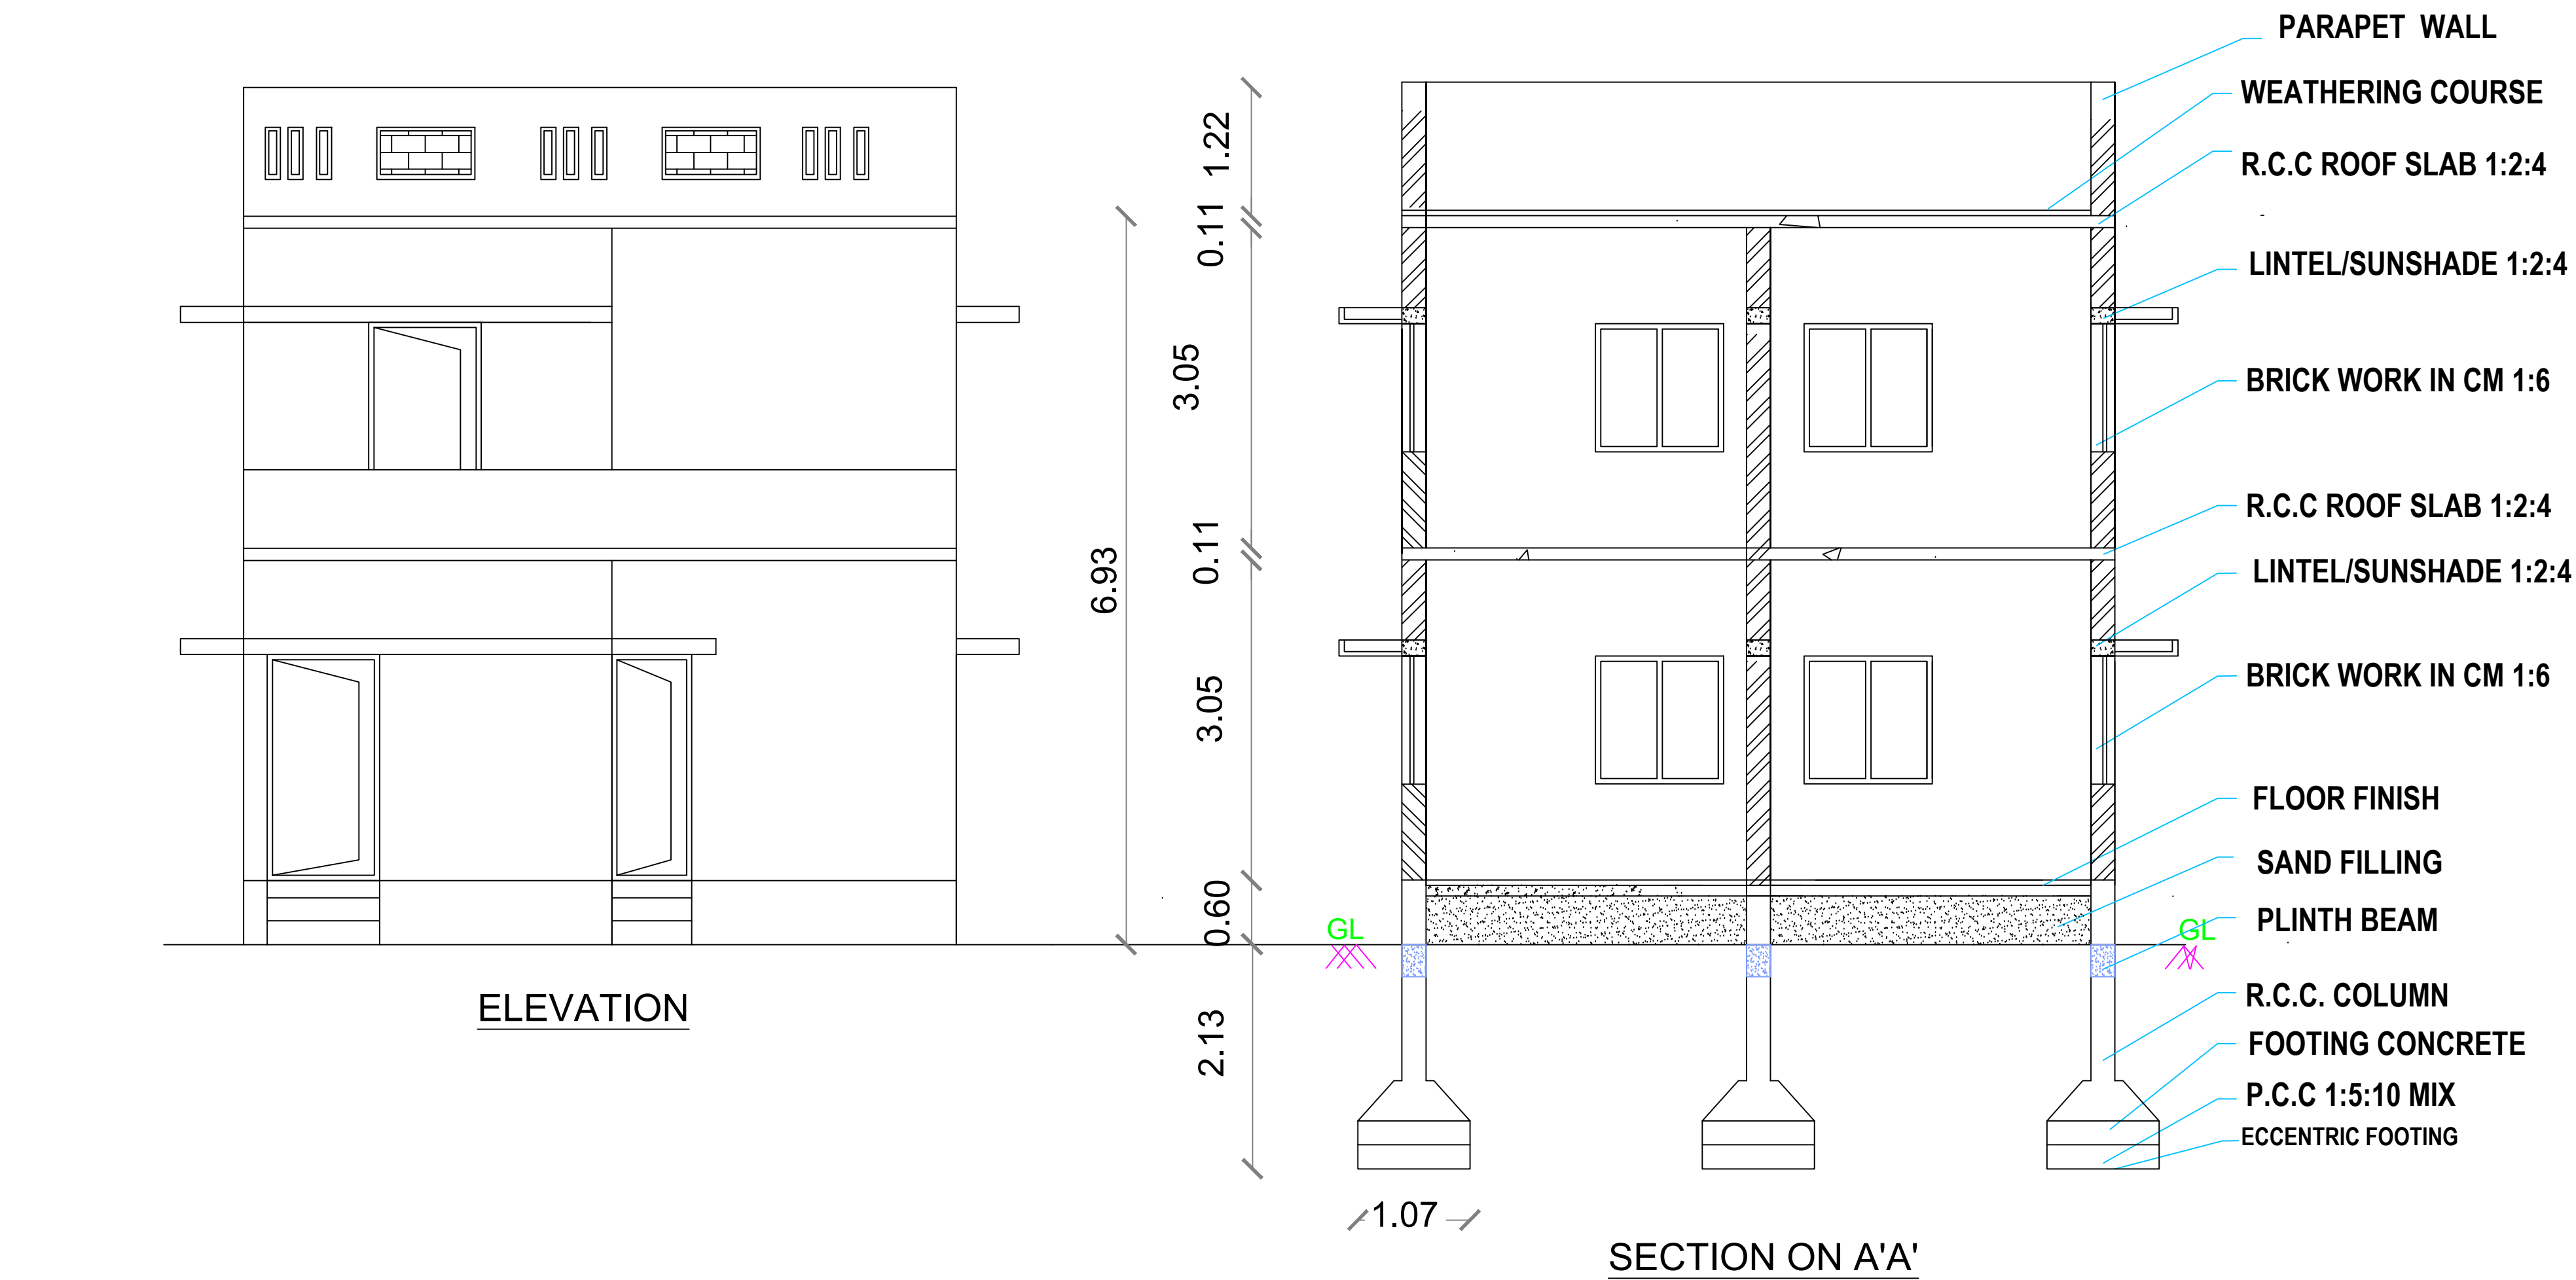

AREA DETAILS	IN SFT	IN SQ. M.
AREA OF THE SITE	1515.00	140.74
AREA OF THE PROPOSED GROUND FLOOR	808.05	75.07
AREA OF THE PROPOSED FIRST FLOOR	624.09	57.98
AREA OF THE OPEN SPACE	706.95	65.67

JOINERY DETAILS			
Sym.	DESCRIPTION	IN FEET	IN METER
MD	MAIN DOOR	3' 6" X 7' 0"	1.07 X 2.13
D/O	DOOR / OPEN	3' 3" X 7' 0"	1.00 X 2.13
D1	DOOR	2' 6" X 7' 0"	0.76 X 2.13
W	WINDOW	4' 0" X 4' 6"	1.22 X 1.37
W1	WINDOW	6' 0" X 4' 6"	1.83 X 1.37
V	VENTILATOR	4' 0" X 2' 6"	1.22 X 0.76
HORIZONTAL DISTANCE FROM HT.LINE IF ANY - NIL.			
PERCOLATION PIT @ 10' c/c			

Plan, Section & Elevation
SCALE 1" : 8' 0"

Site Plan
1" : 8' 0"

SITE BOUNDARY

PROPOSED BUILDING

EXISTING ROAD

OWNER / DEVELOPER

REGISTER ENGINEER

ER.K. SENTHIL, DCE. , LBS,
9/11-A, Ondipudur Road Irugur,
Cell: 98437 79999, 98421 22220.

REGISTER ENGINEER