
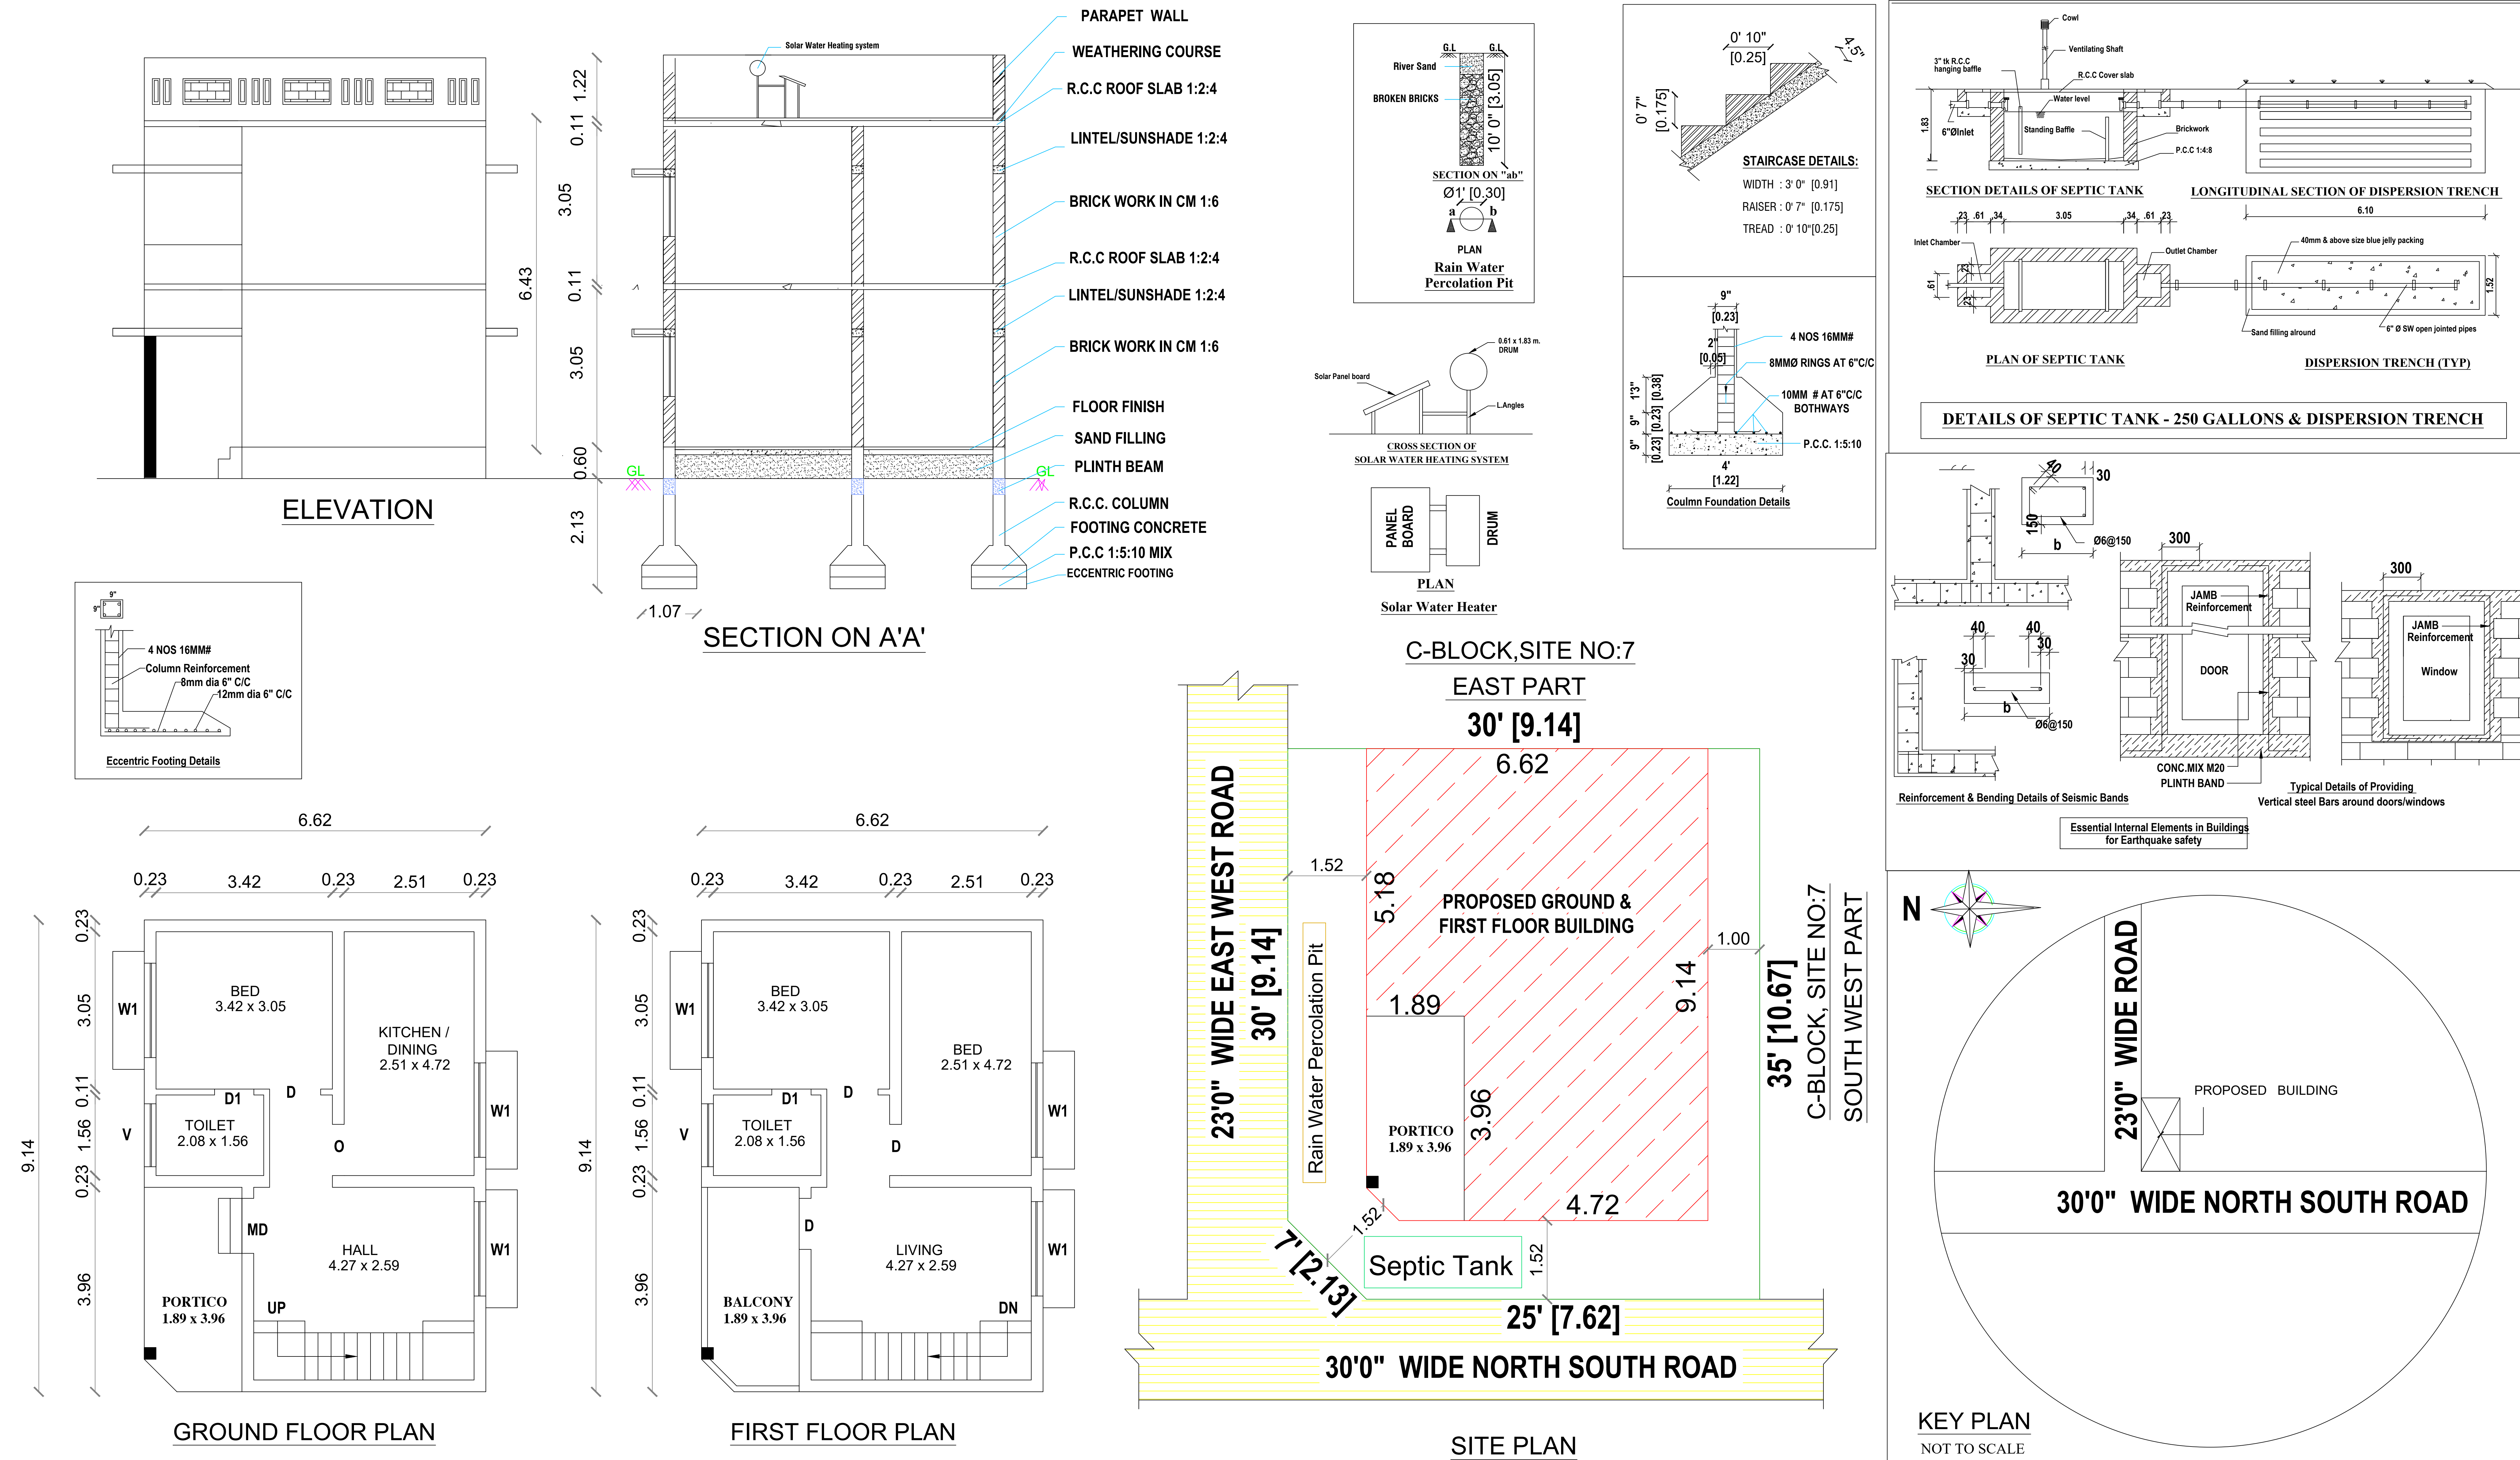
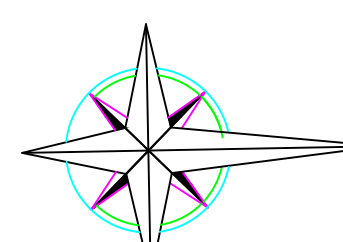
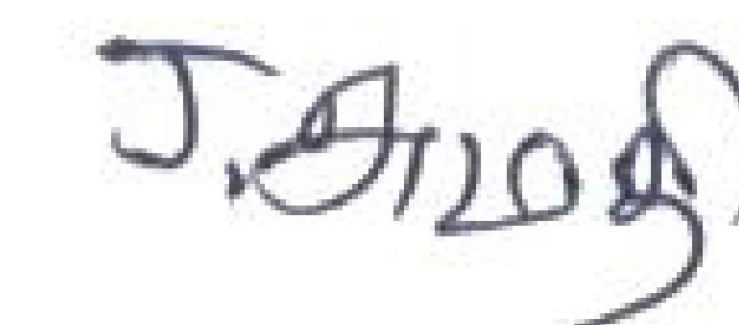
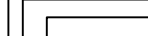
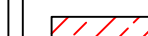


PLAN SHOWING THE PROPOSED GROUND & FIRST FLOOR R.C.C.ROOF RESIDENTIAL BUILDING IN S.F.NO:306/6, C- BLOCK
SITE NO:7 NORTH WEST PART, K.G.BOSE NAGAR , AT IRUGUR VILLAGE & TOWN PANCHAYAT, SULUR TALUK,
COIMBATORE DISTRICTREGULARIZED APPROVAL NO : 213/2025/A, DATED : 12.03.2025.

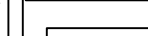

AREA DETAILS		IN SFT	IN SQ. M.	JOINERY DETAILS				Plan, Section & Elevation		Site Plan	N 	 OWNER / DEVELOPER	 ER.K. SENTHIL, DCE. , LBS, 9/11-A, Ondipudur Road Irugur, Cell: 98437 79999, 98421 22220. REGISTER ENGINEER
AREA OF THE SITE		1037.50	96.38	Sym.	DESCRIPTION	IN FEET	IN METER	SCALE	1" : 8' 0"	1" : 8' 0"			
AREA OF THE PROPOSED GROUND FLOOR		649.06	60.30	MD	MAIN DOOR	3' 6" X 7' 0"	1.07 X 2.13		SITE BOUNDARY				
AREA OF THE PROPOSED FIRST FLOOR		649.06	60.30	D/O	DOOR / OPEN	3' 3" X 7' 0"	1.00 X 2.13		PROPOSED BUILDING				
THE OPEN SPACE		388.44	36.08	D1	DOOR	2' 6" X 7' 0"	0.76 X 2.13		EXISTING ROAD				
				W	WINDOW	4' 0" X 4' 6"	1.22 X 1.37						
				W1	WINDOW	6' 0" X 4' 6"	1.83 X 1.37						
				V	VENTILATOR	4' 0" X 2' 6"	1.22 X 0.76						
				HORIZONTAL DISTANCE FROM HT.LINE IF ANY - NIL.									
				PERCOLATION PIT @ 10' c/c									