

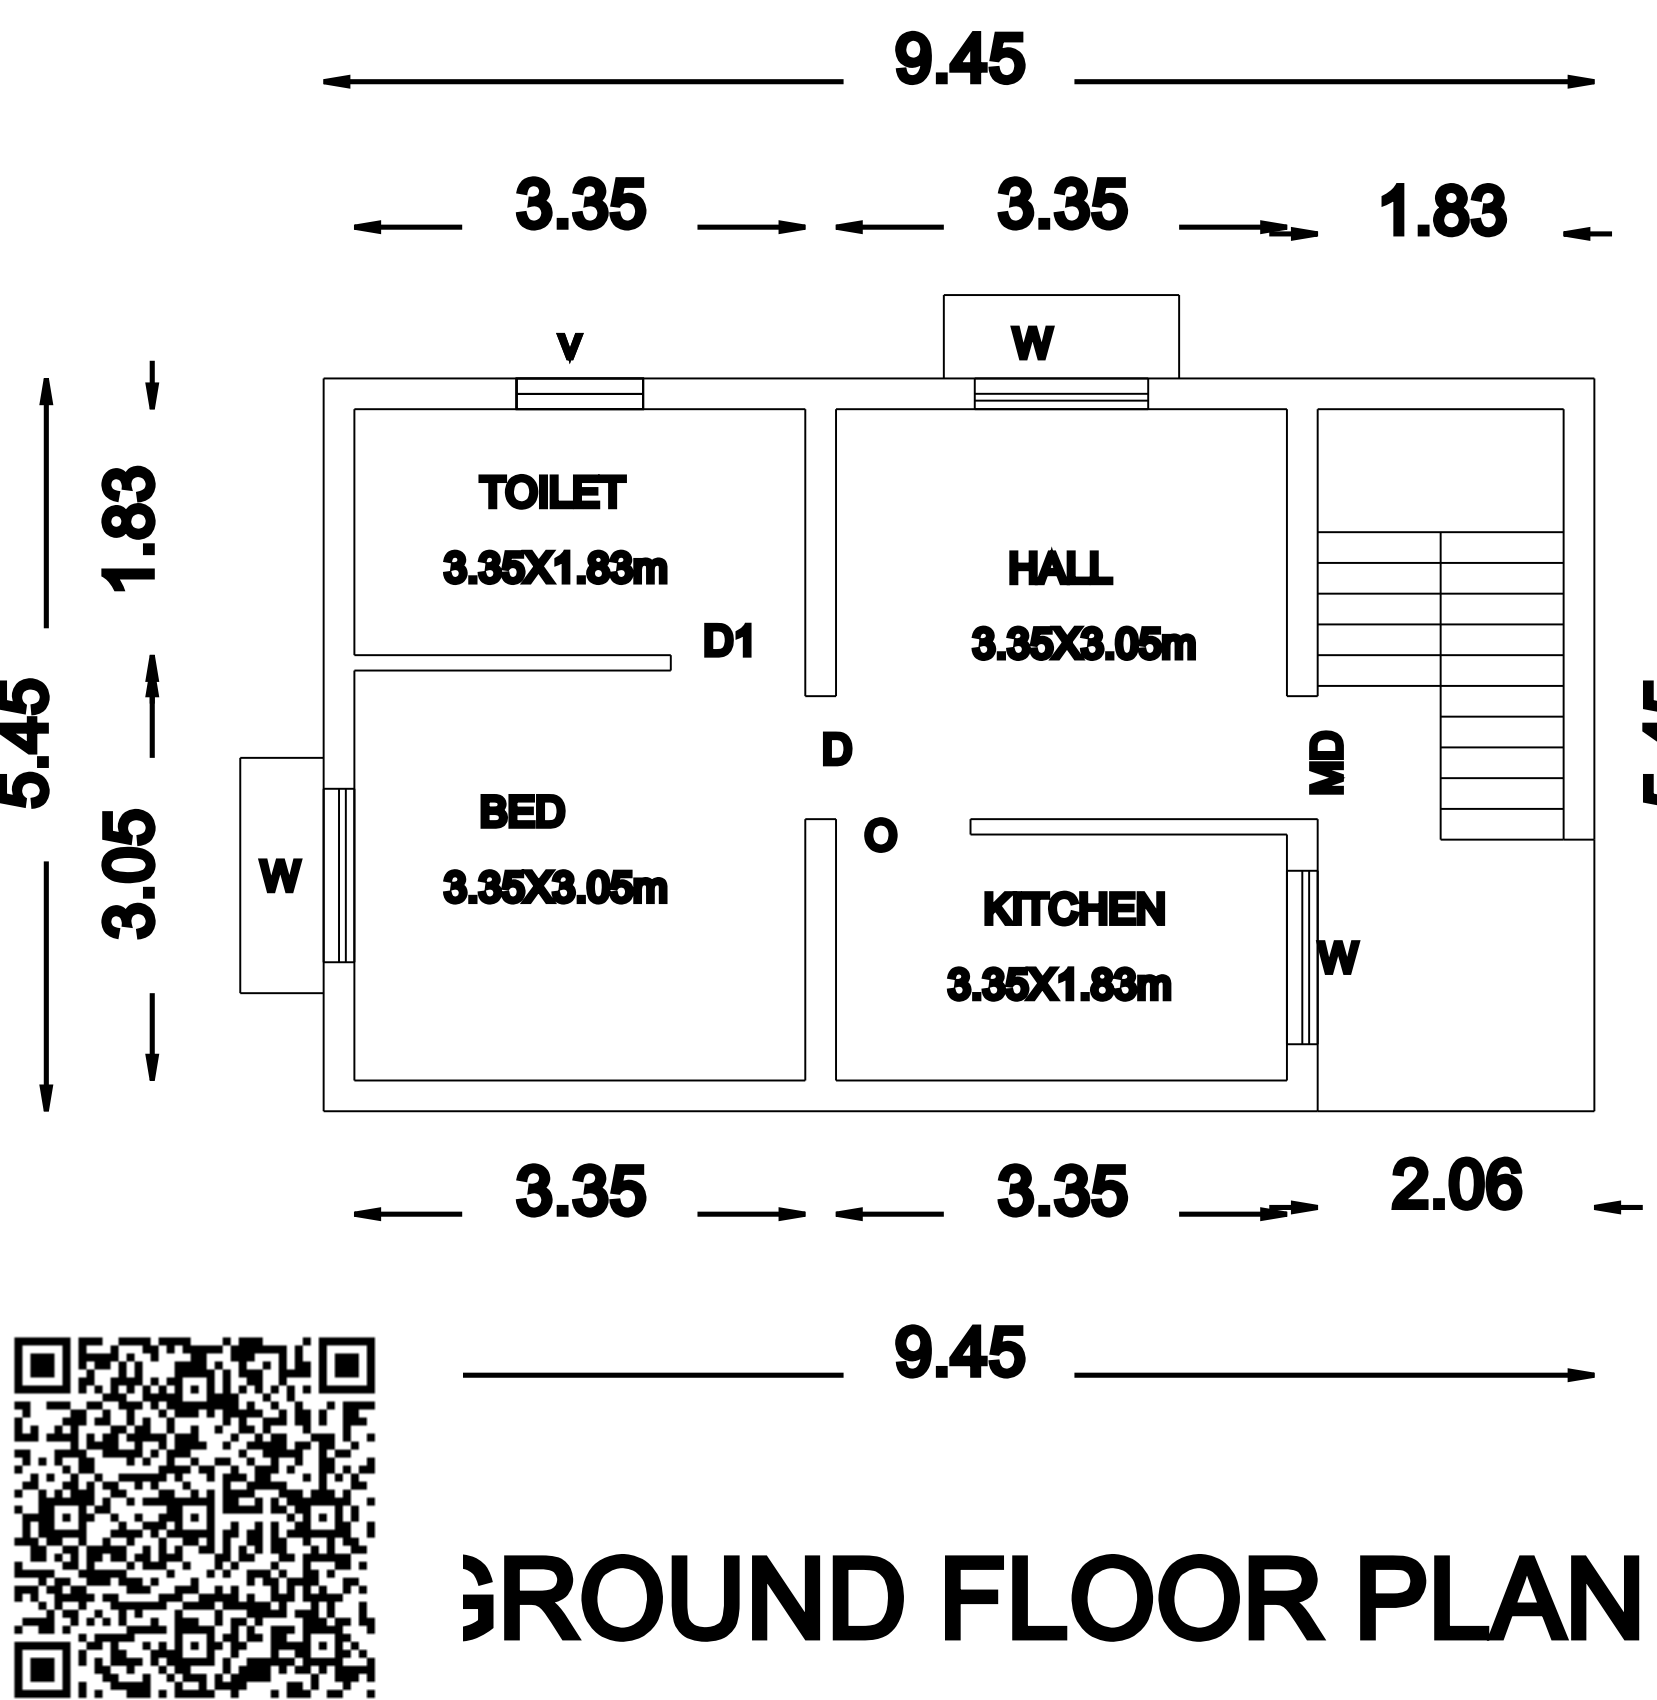
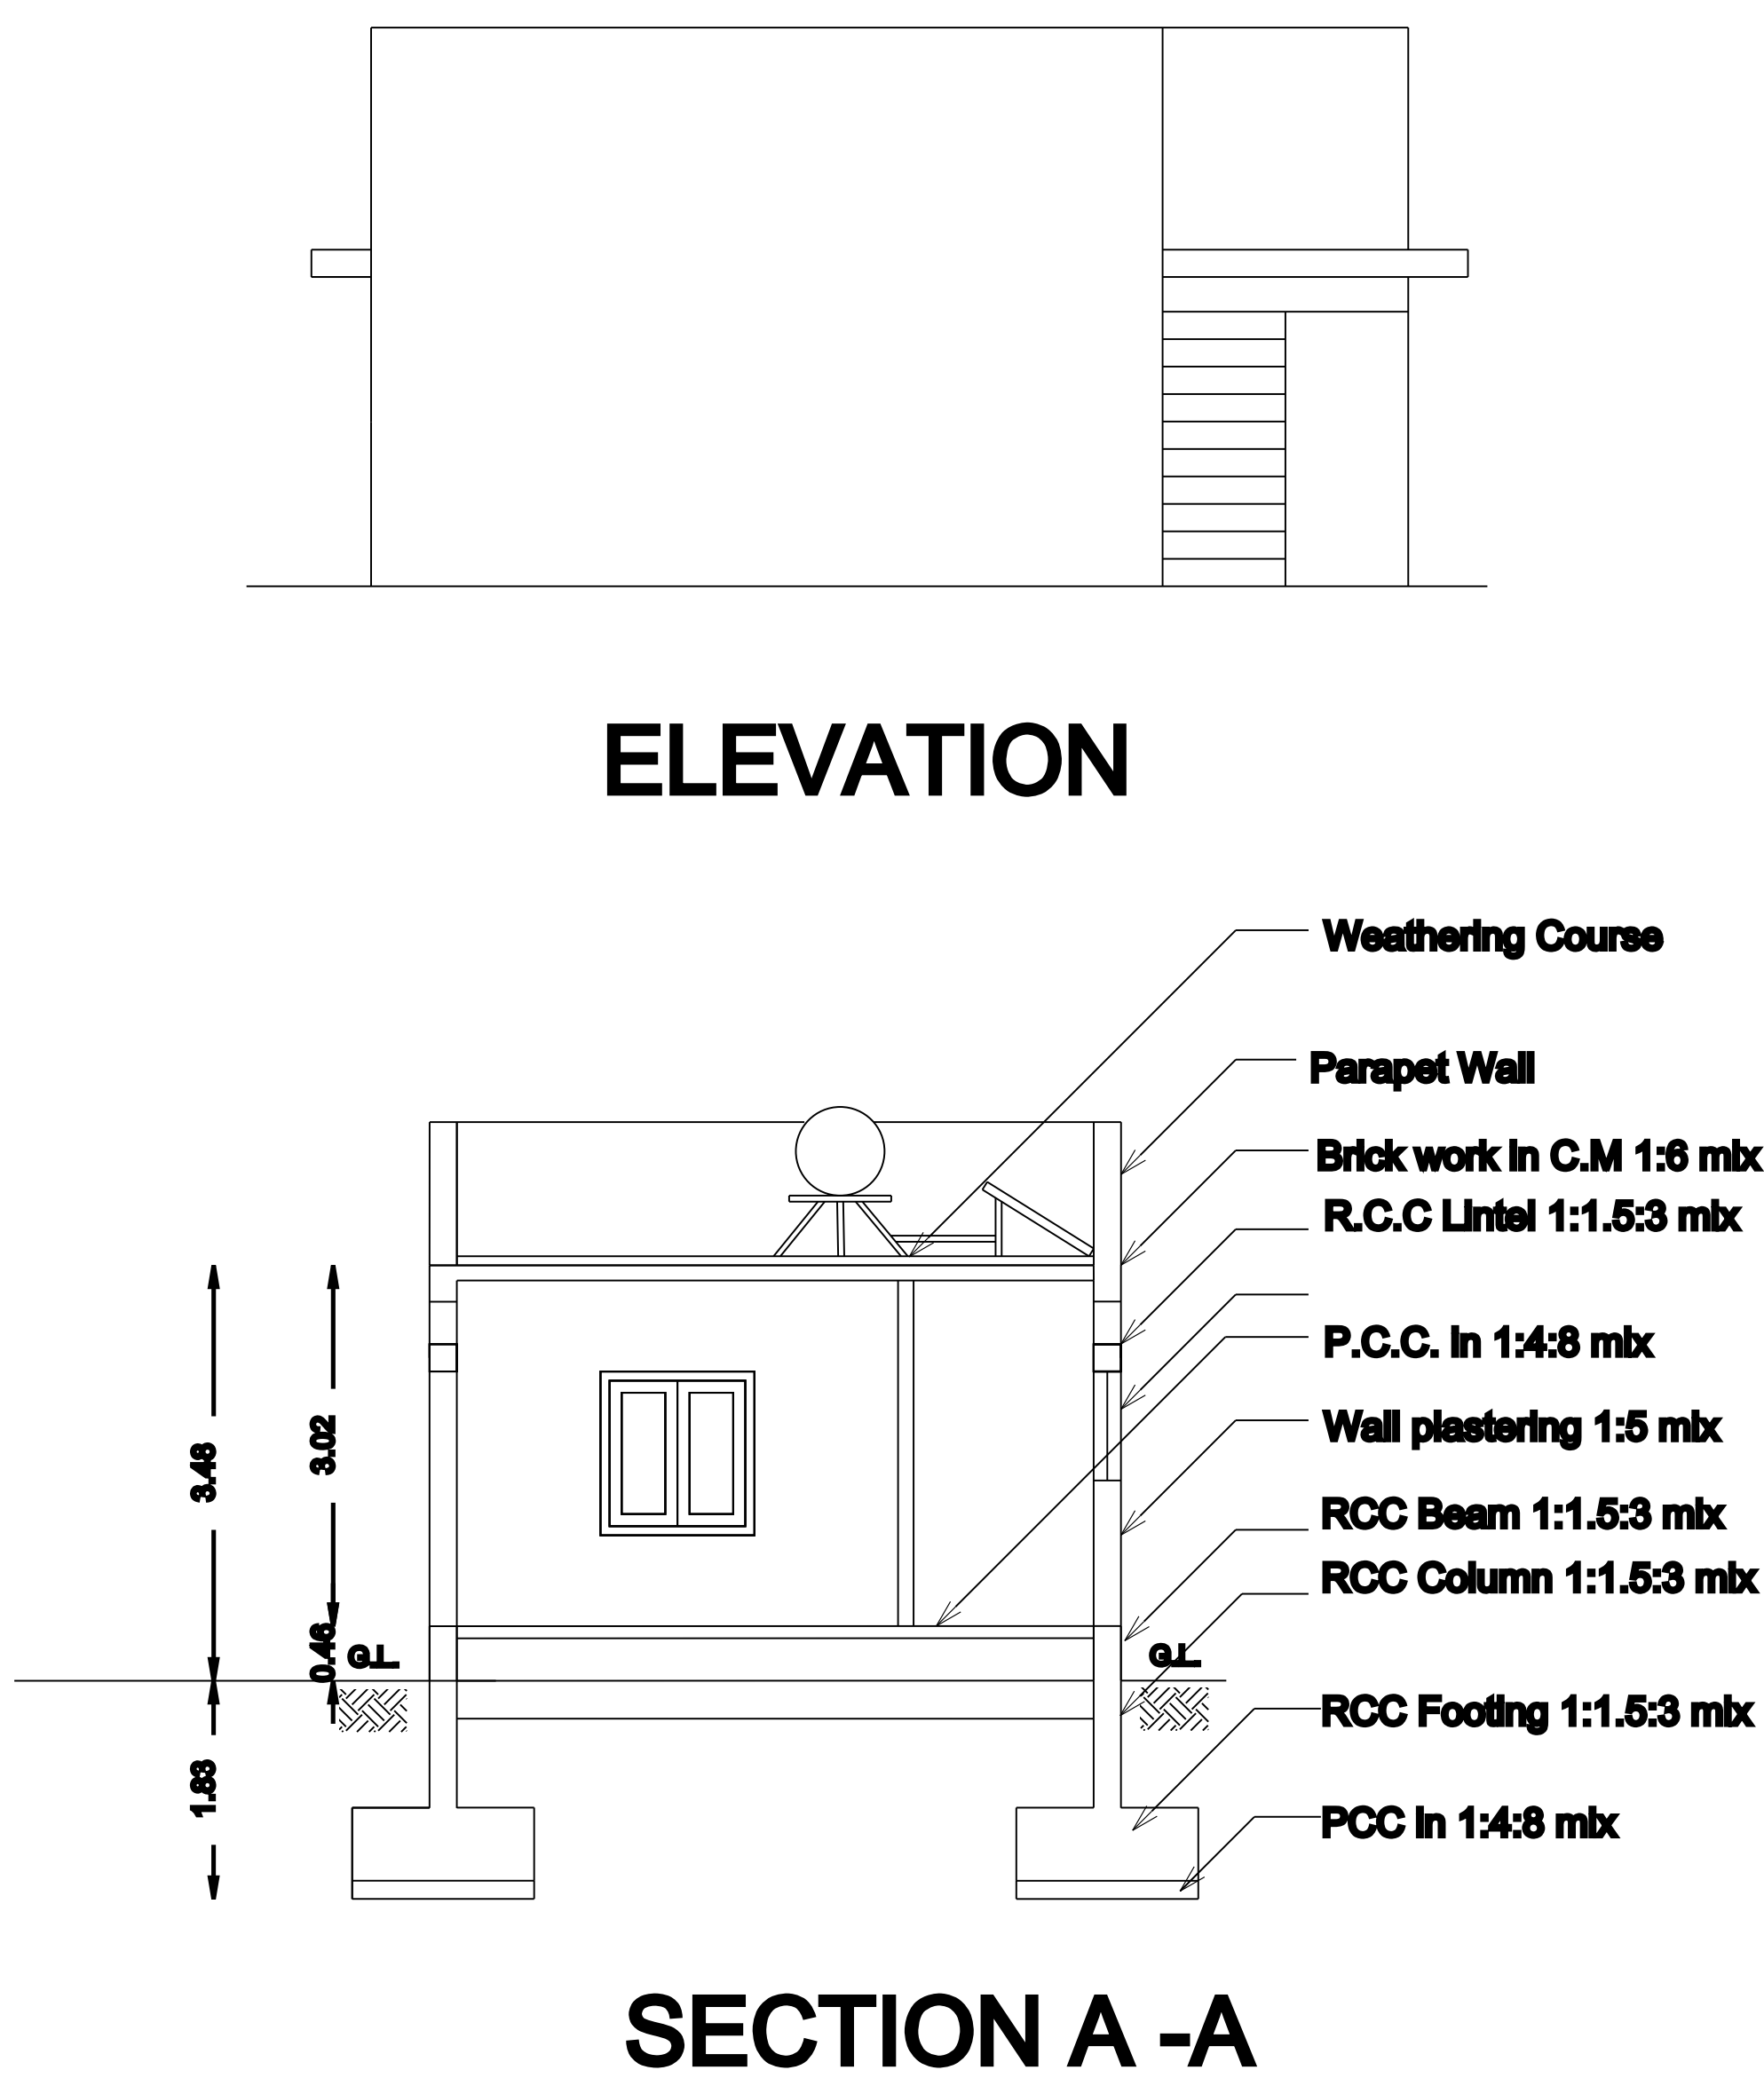


PLAN SHOWING THE EXISTING GROUND & FIRST FLOOR BUILDING AND PROPOSED CONSTRUCTION OF RCC ROOF RESIDENTIAL GROUND FLOOR BUILDING IN S.F NO : 290/1, IDIGARAI VILLAGE & TOWN PANCHAYAT ANNUR TALUK, COIMBATORE DISTIRCT. NAA.KAA.NO : 226/2017..... (DTCP/P/0061296/2017/23) ASS NO : 780, DOOR NO : 7E

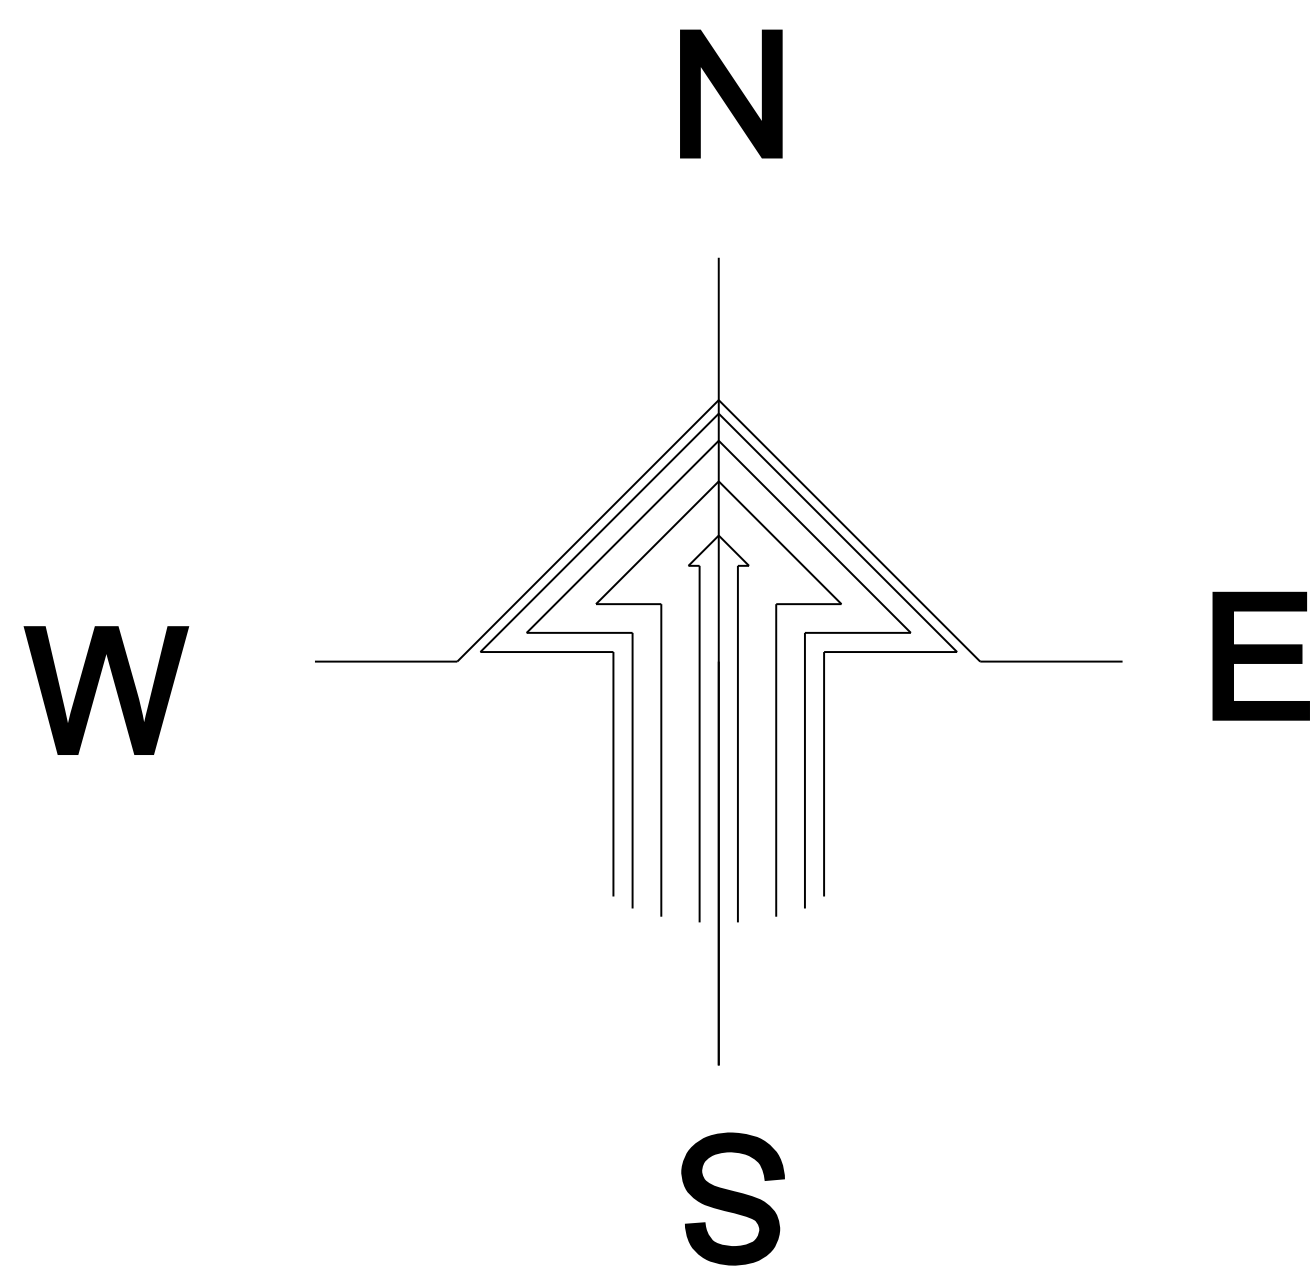





MR. RAJAGOPAL PART LAND

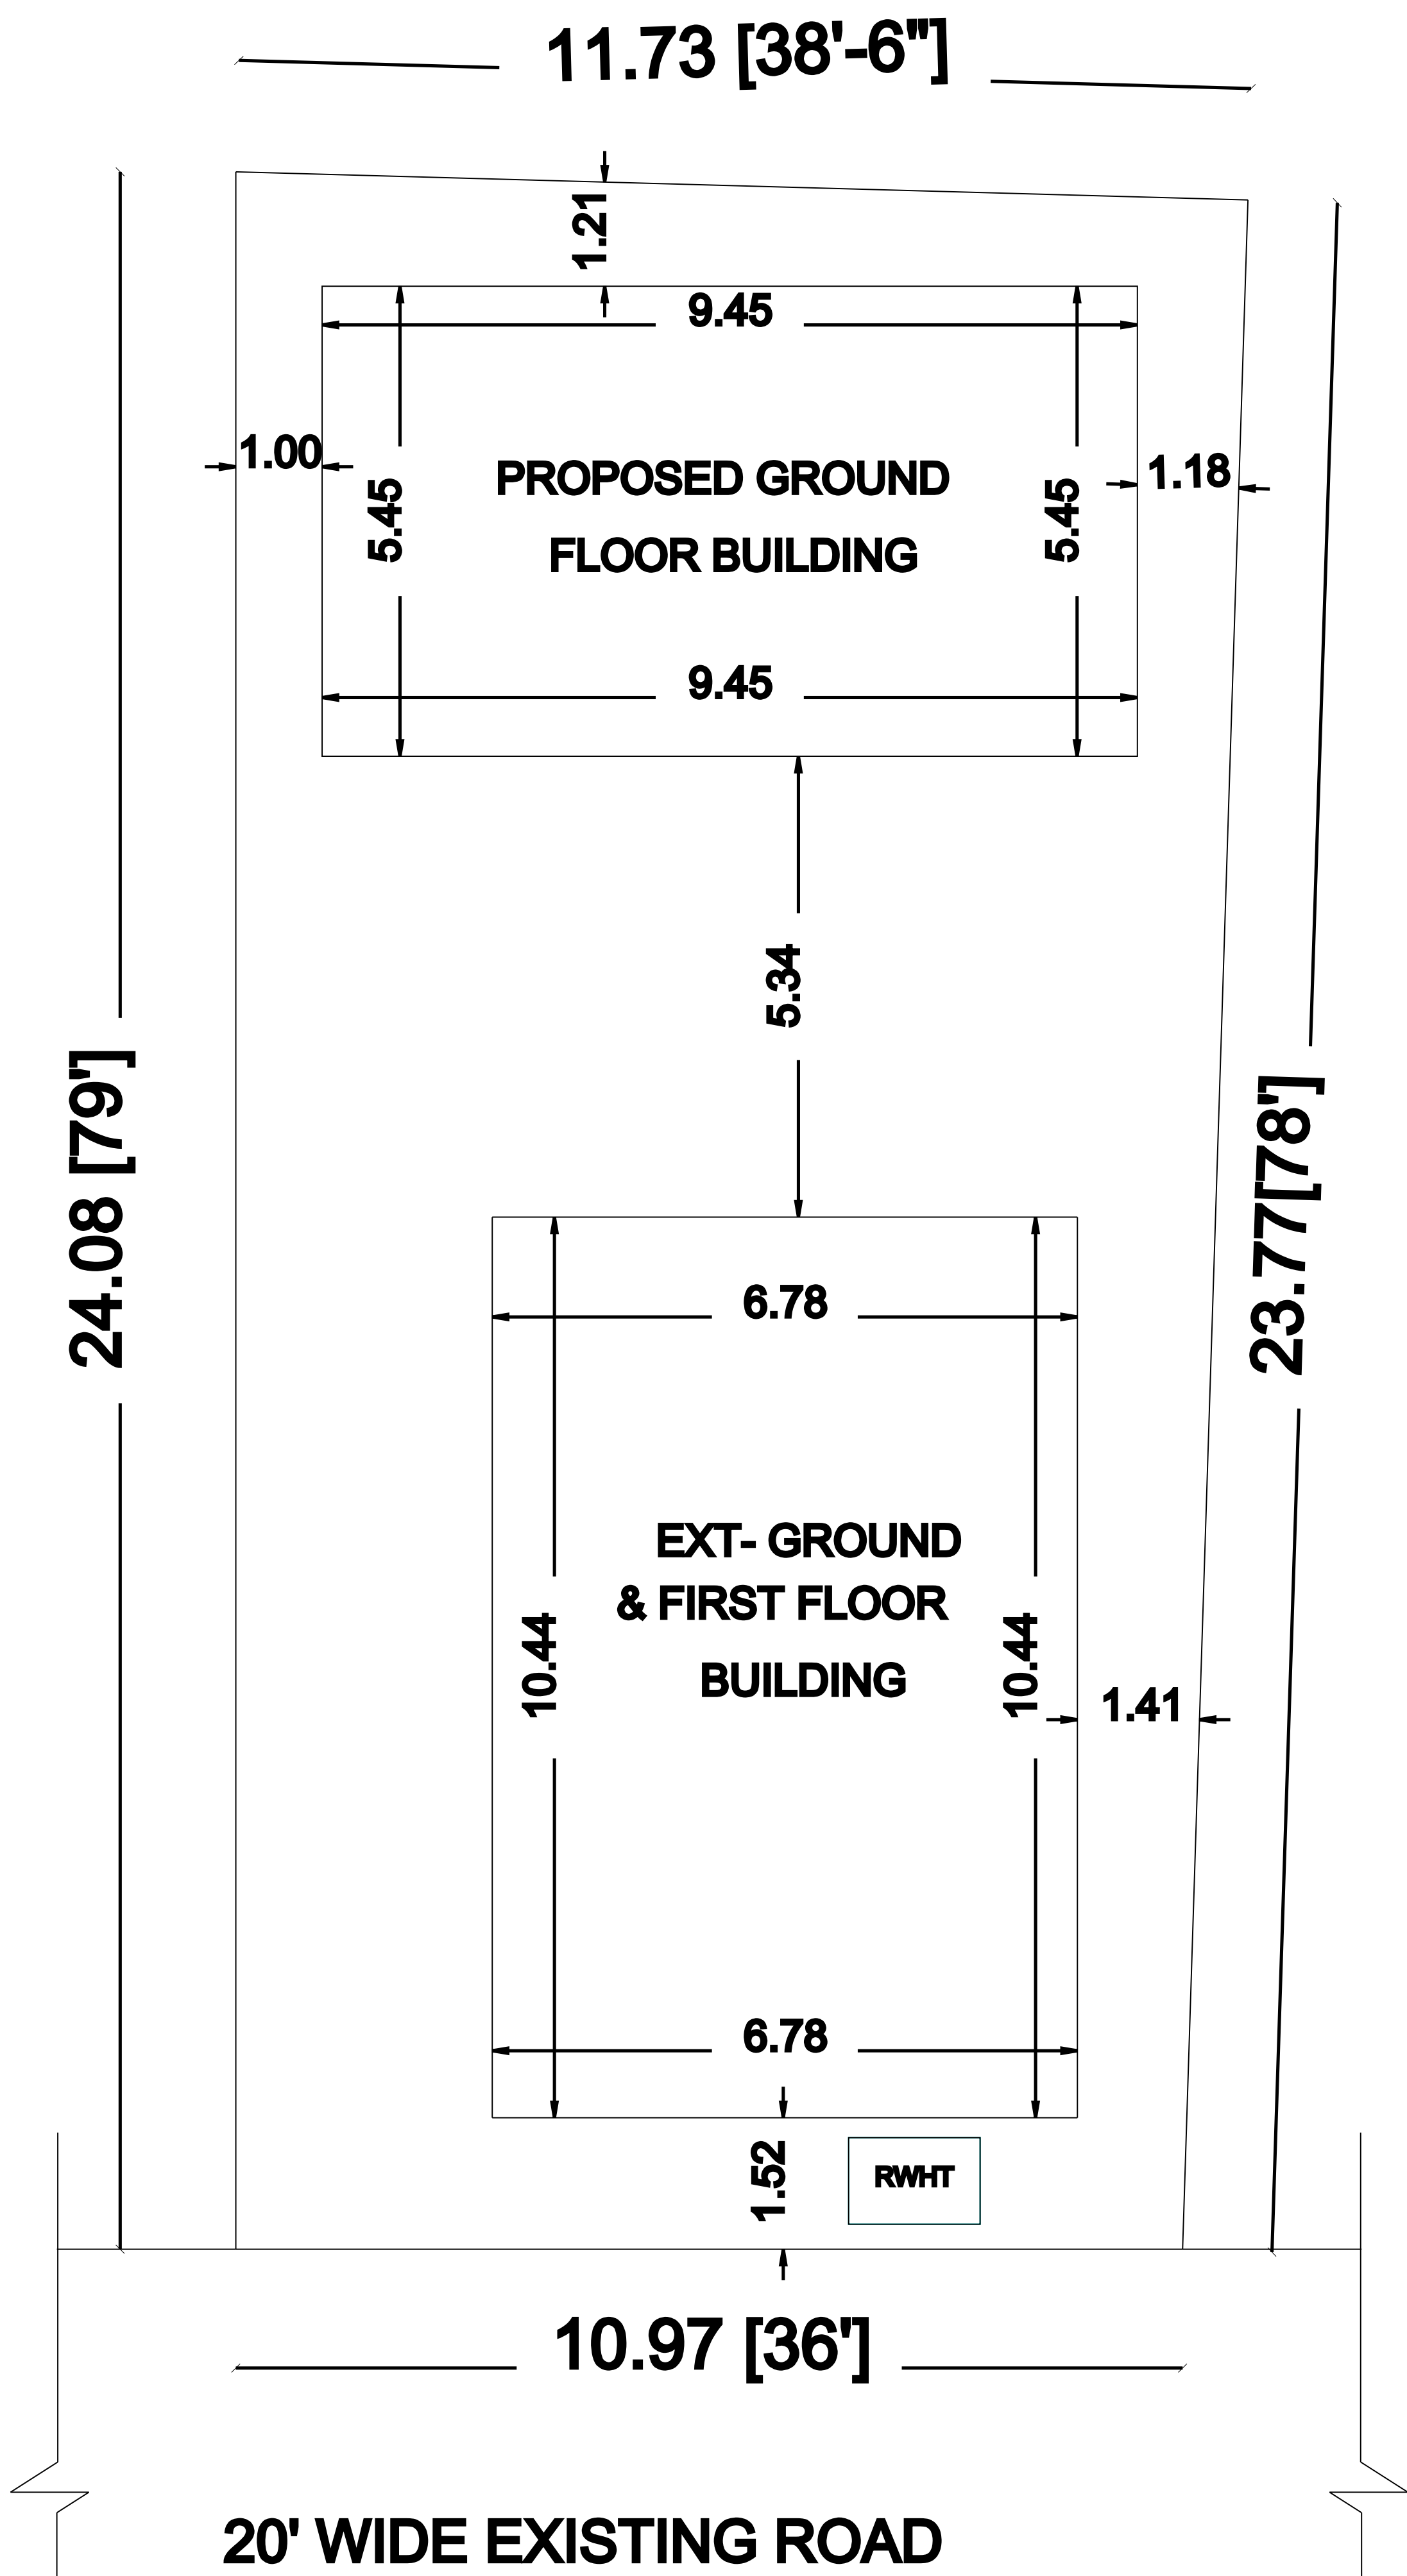

MR. RAJAGOPAL PART LAND

STAIRCASE DETAILS:

WIDTH [0.76m] RISER [0.16m] TREAD [0.30m]

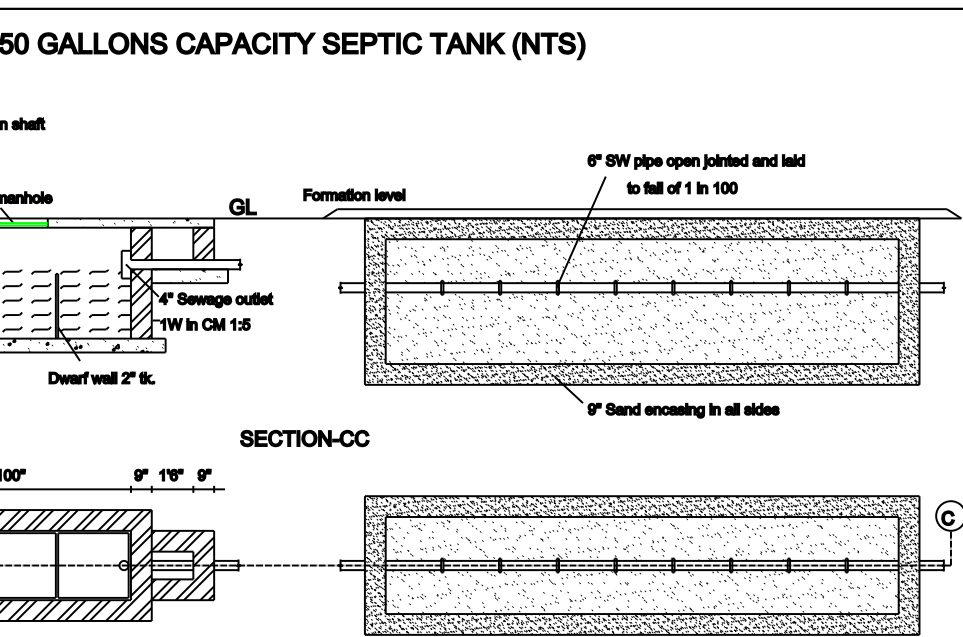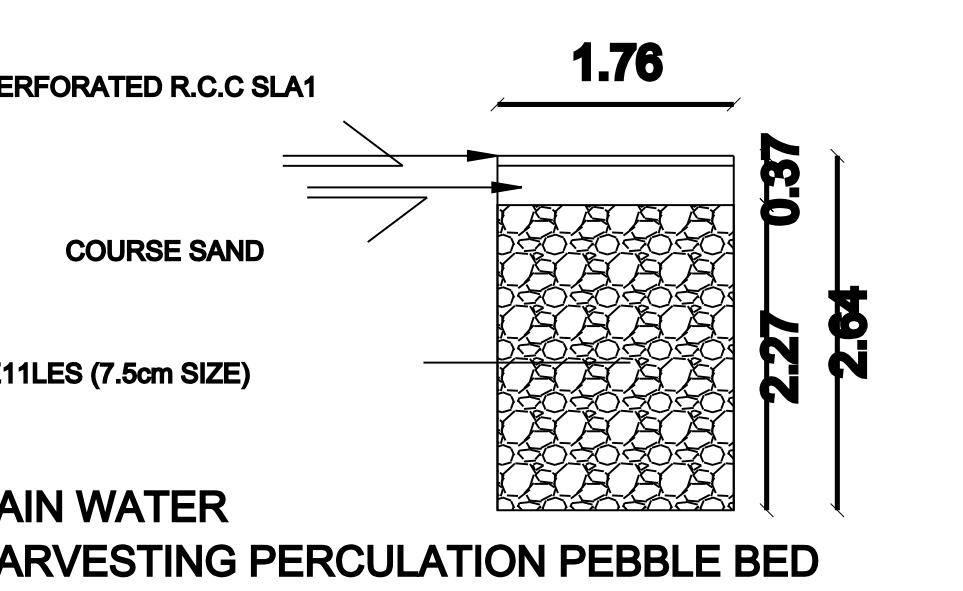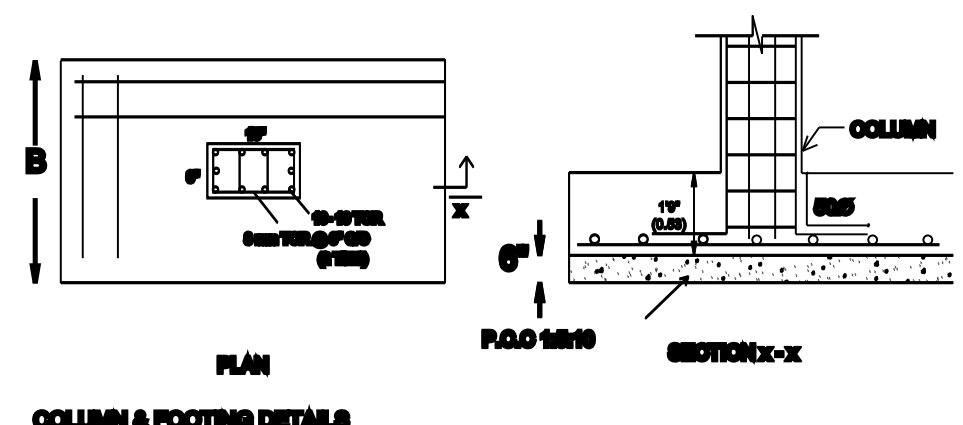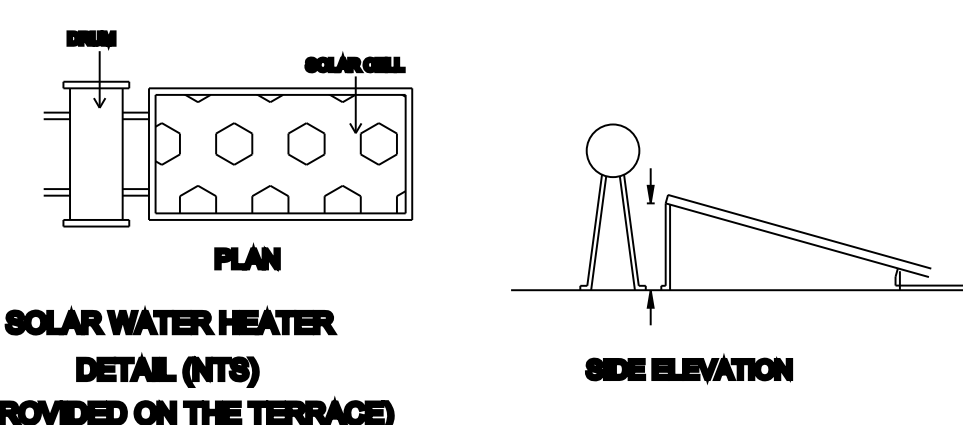

APPLICANT

AREA DETAILS	SQ.MT	SQ.FT
PLOT AREA - AS PER DOCUMENT	271.63	2924.00
AREA OF EXT. GROUND FLOOR	93.58	1007.00
AREA OF EXT. FIRST FLOOR	93.58	1007.00
AREA OF PRO. GROUND FLOOR	51.47	554.01
AREA OF OPEN SPACE	126.58	1362.99

SCHEDULE OF JOINERY		SIZE IN METRE
MD	MAIN DOOR	1.30 x 2.13
D	DOOR	0.91 x 2.13
D1	DOOR	0.76 x 2.13
W	WINDOW	1.52 x 1.37
W1	WINDOW	1.22 x 1.37
KW	KITCHEN WINDOW	1.52 x 1.07
V	VENTILATOR	0.91 x 0.61

TOTAL NUMBER OF DWELLINGS : 1

ALL DIMENSIONS ARE IN METRE (FEET)

SCALE - 1:100

REGISTERED ENGINEER

Er. R. NALLATHAMBI D.C.E (CIVIL)
Licensed Building Surveyor
LBS No: 973/GR-11/2019-2
Shop No: 02, Panchayat Complex
Idigarai, Coimbatore - 641022
Mobile: 98422-70060