

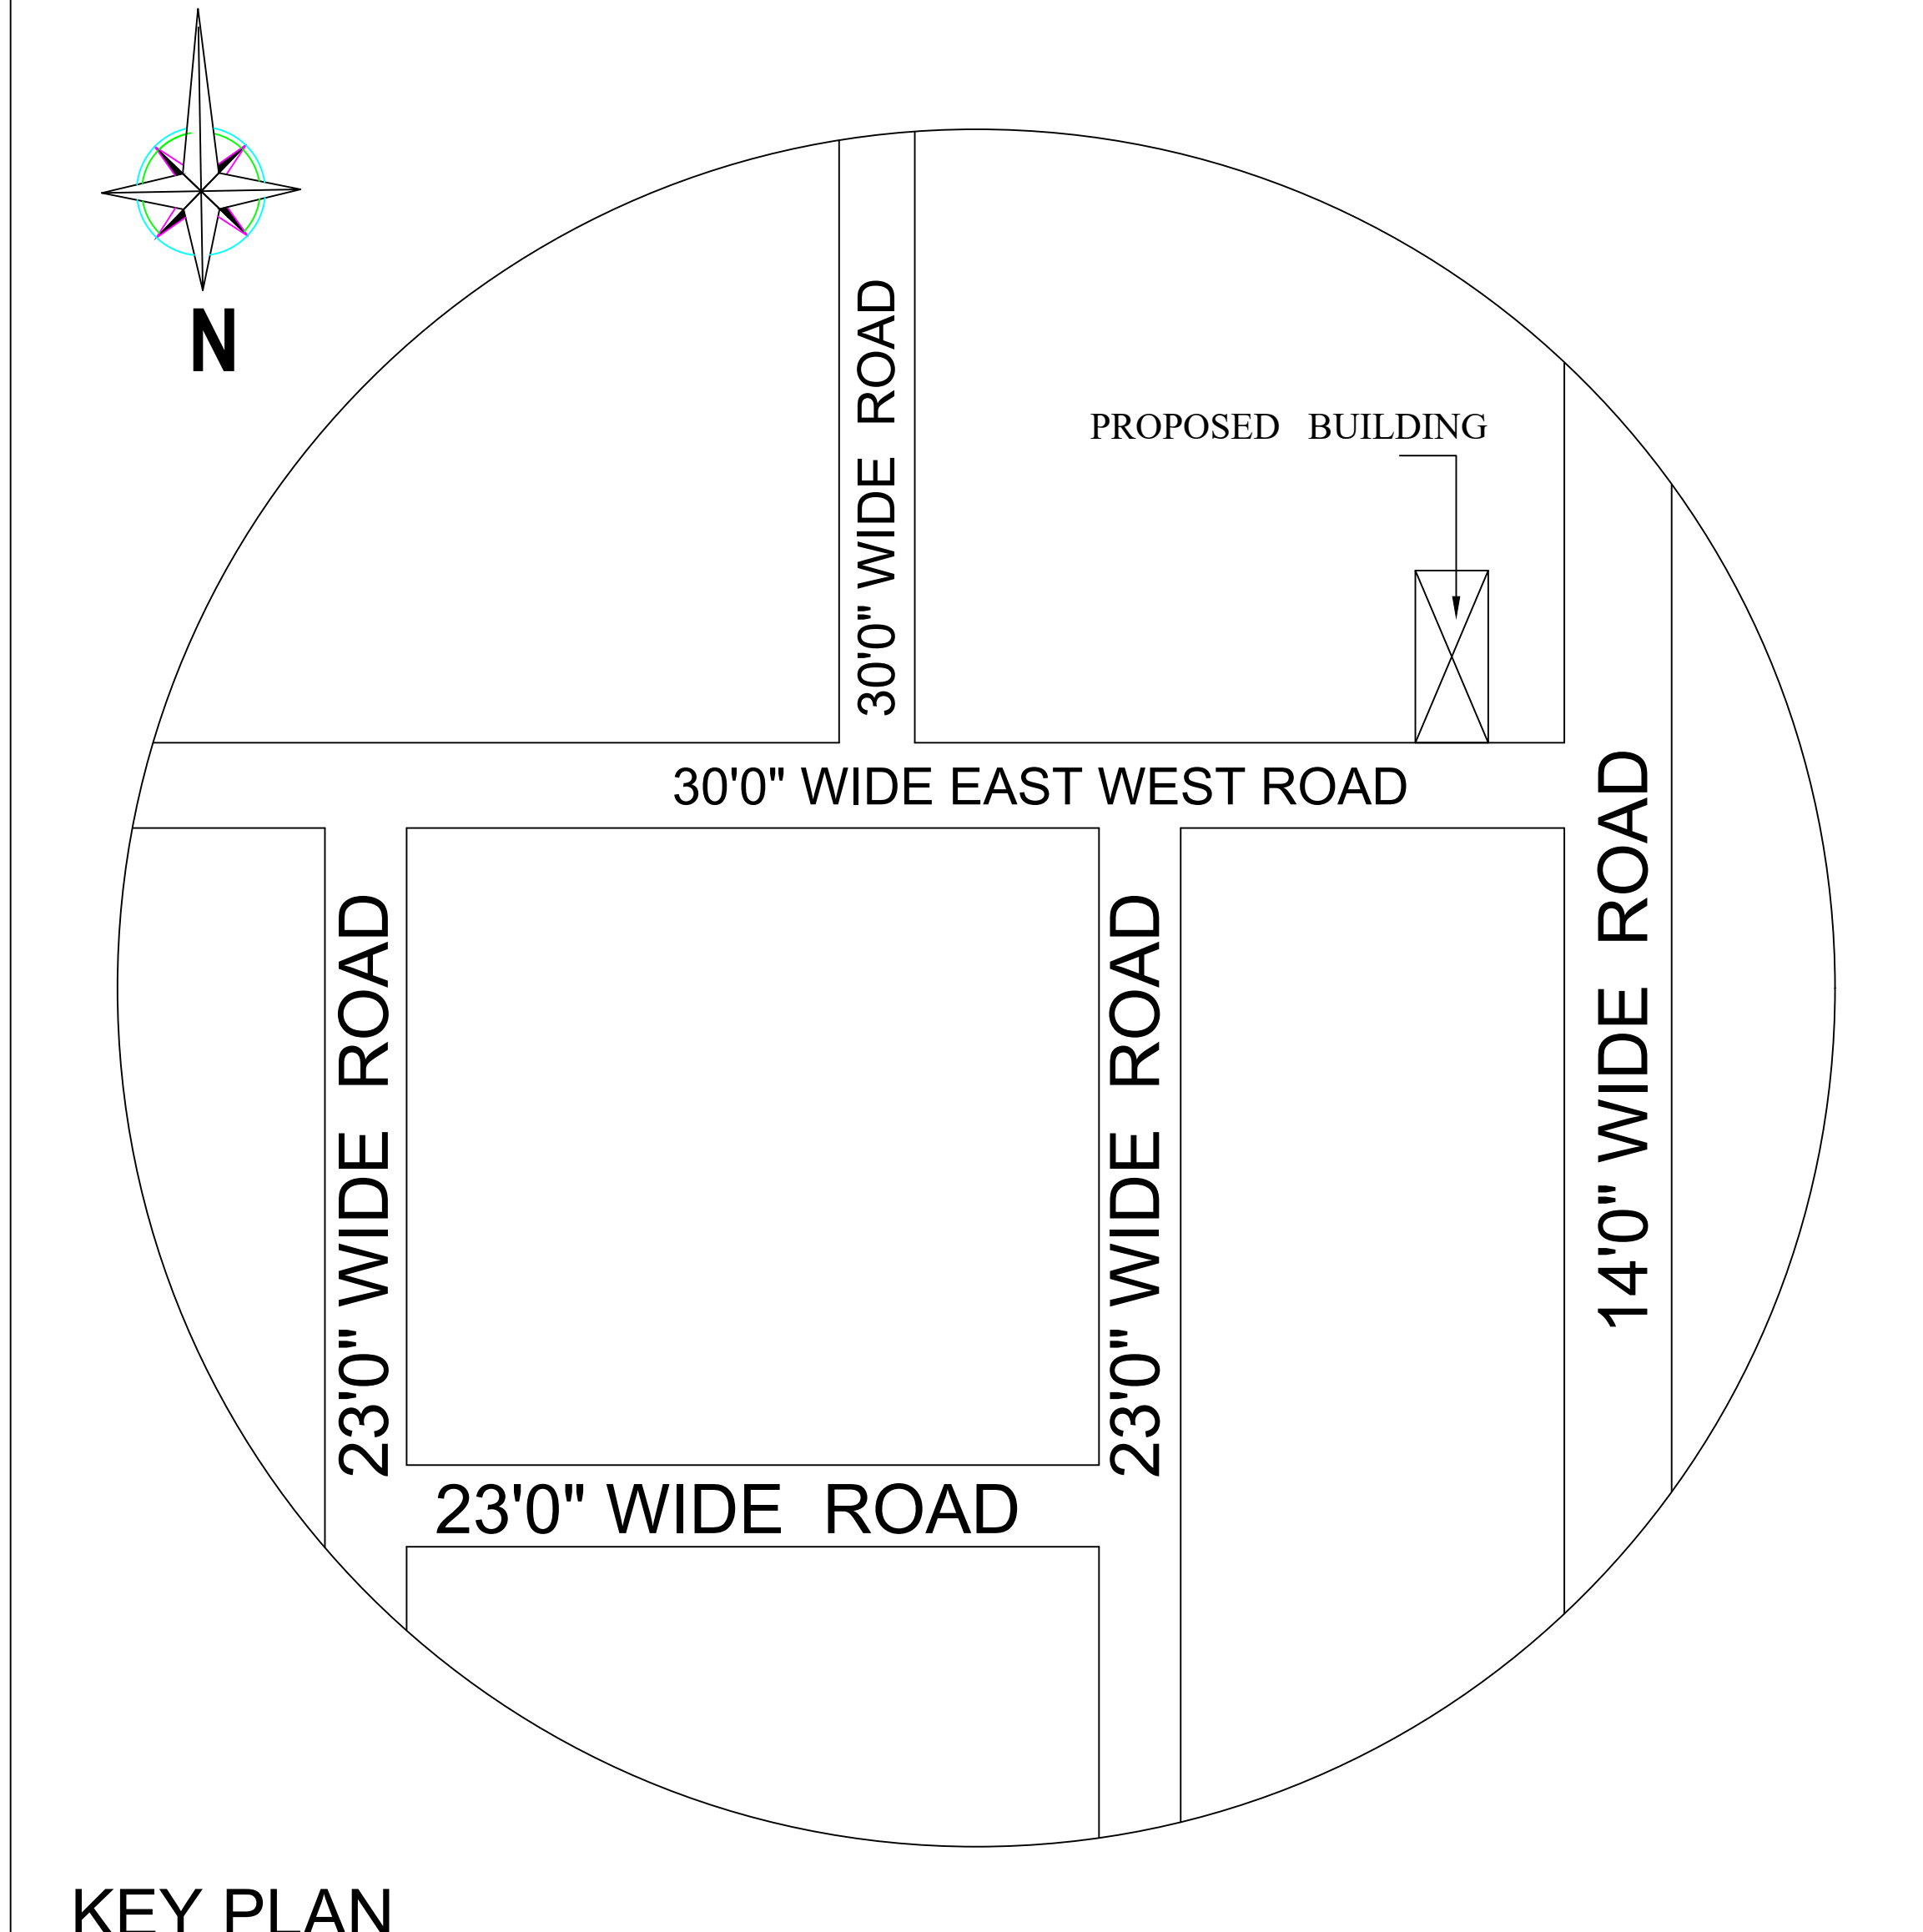
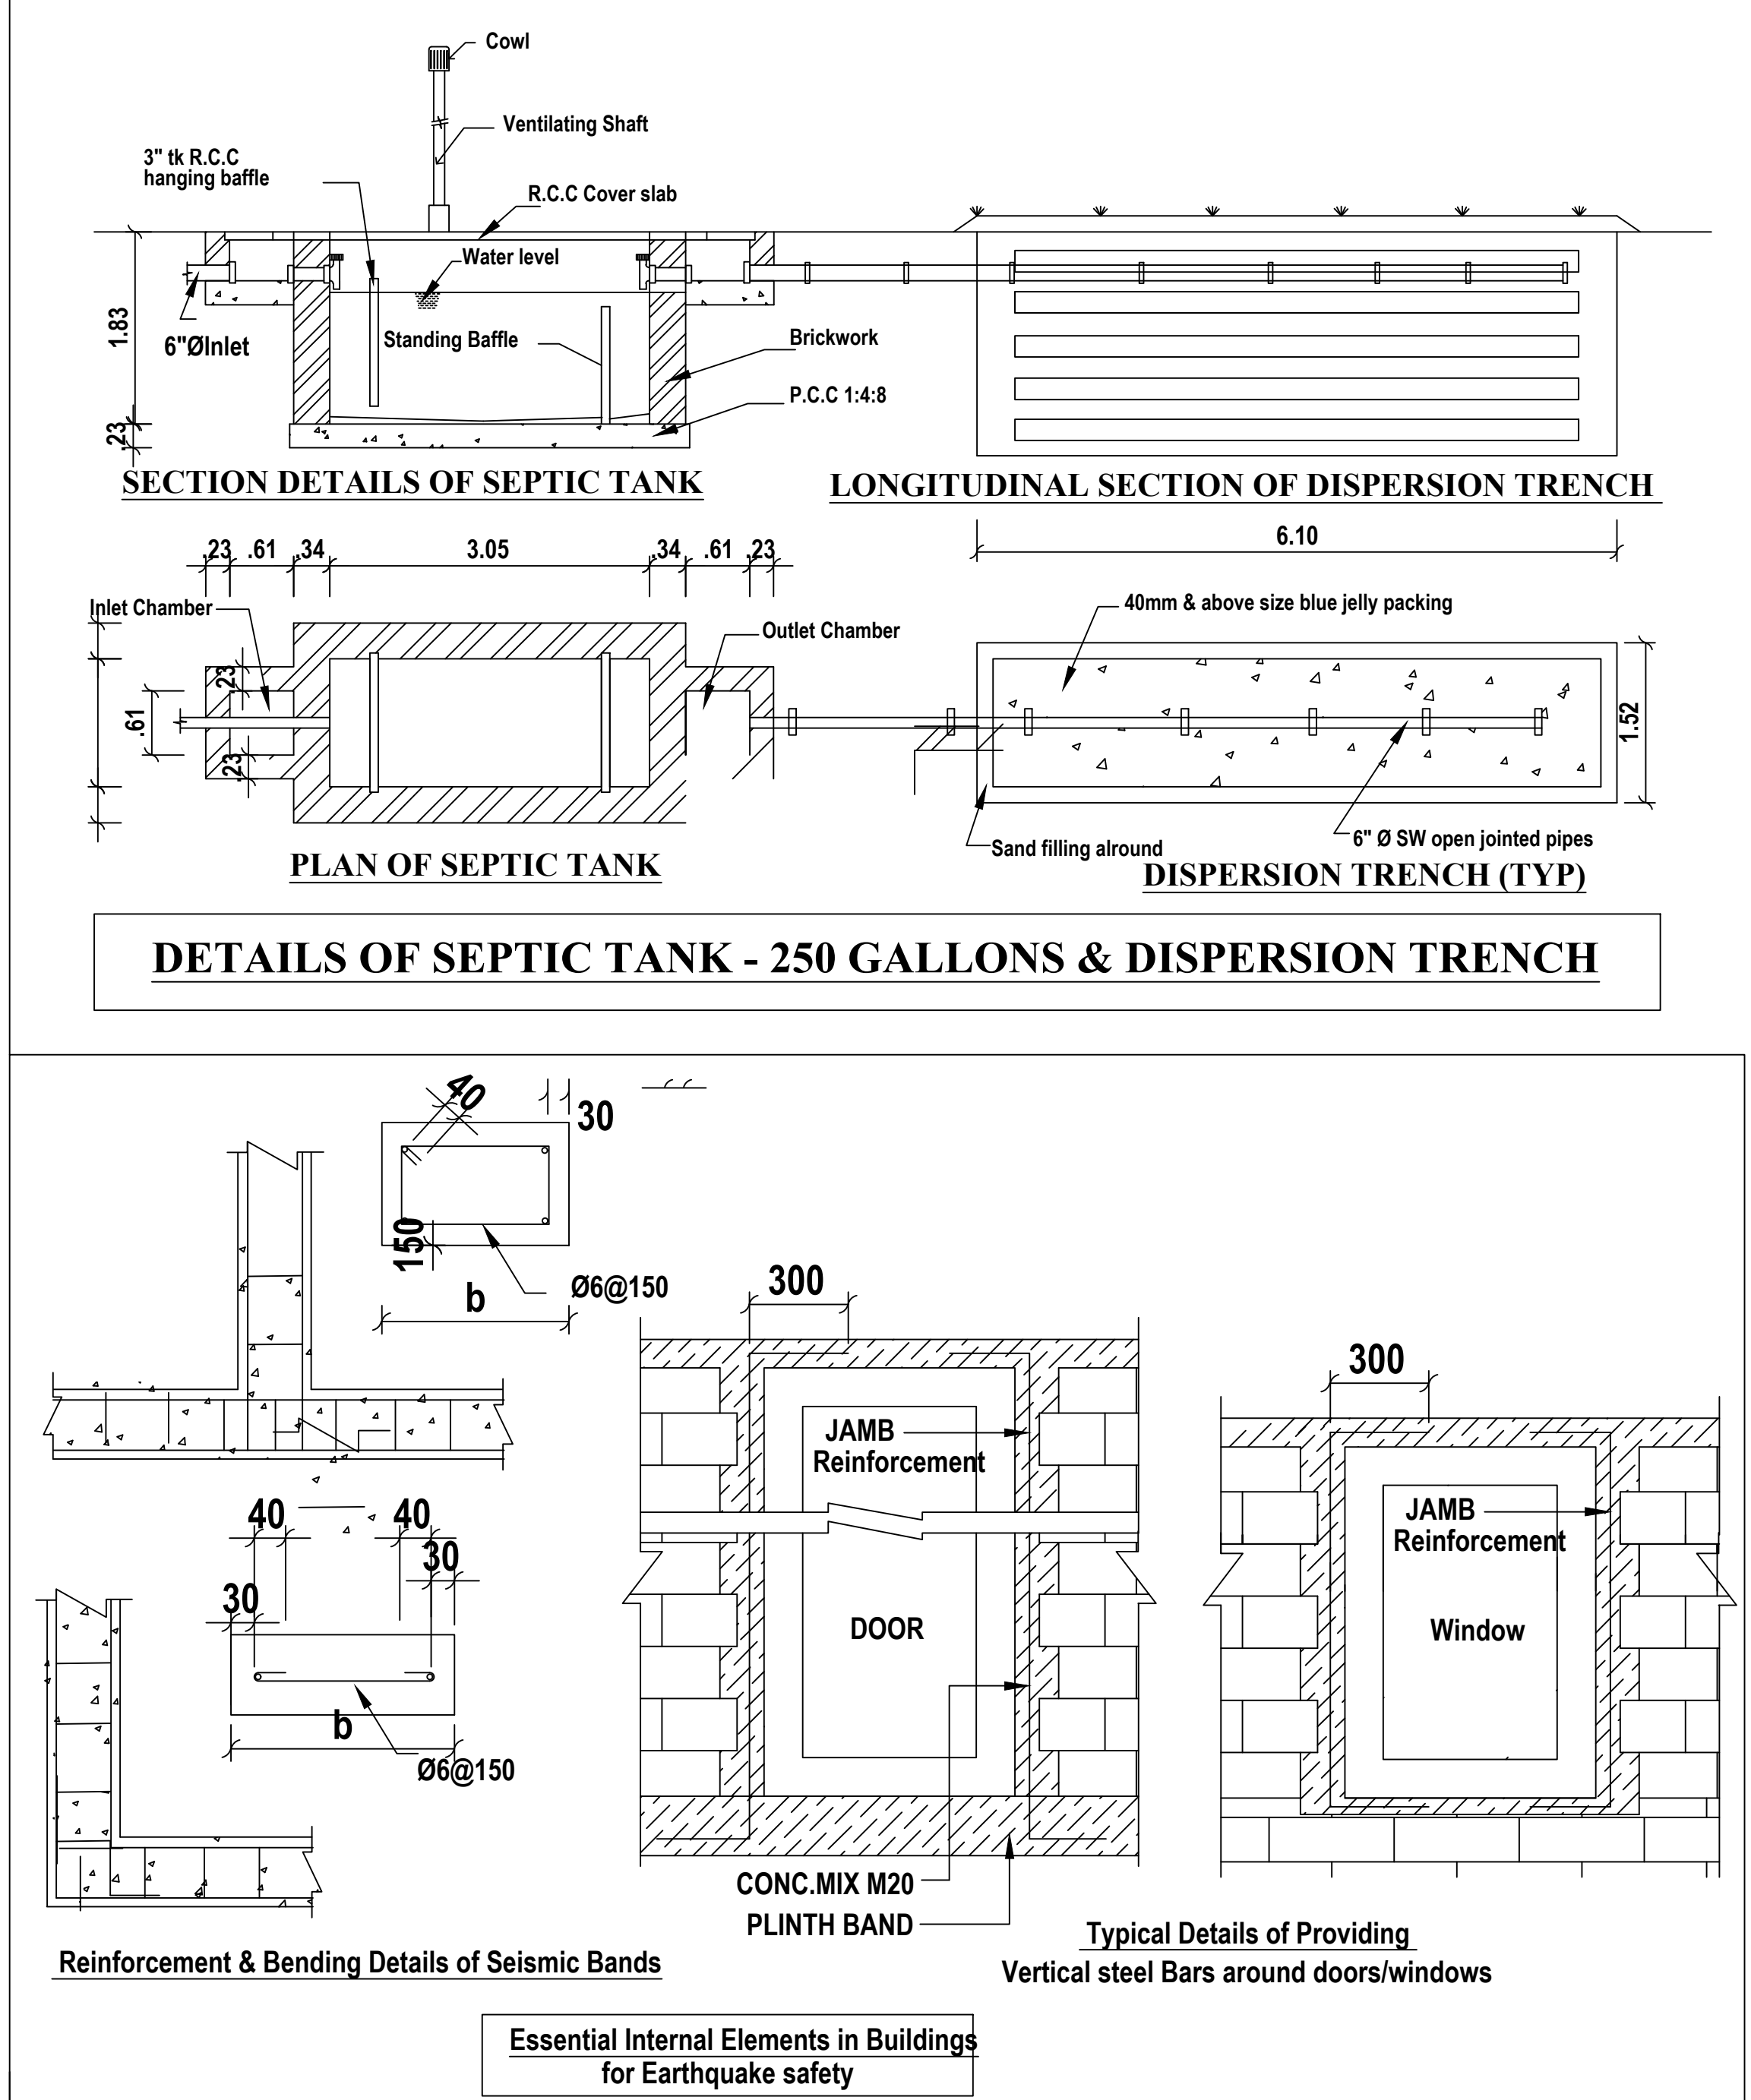
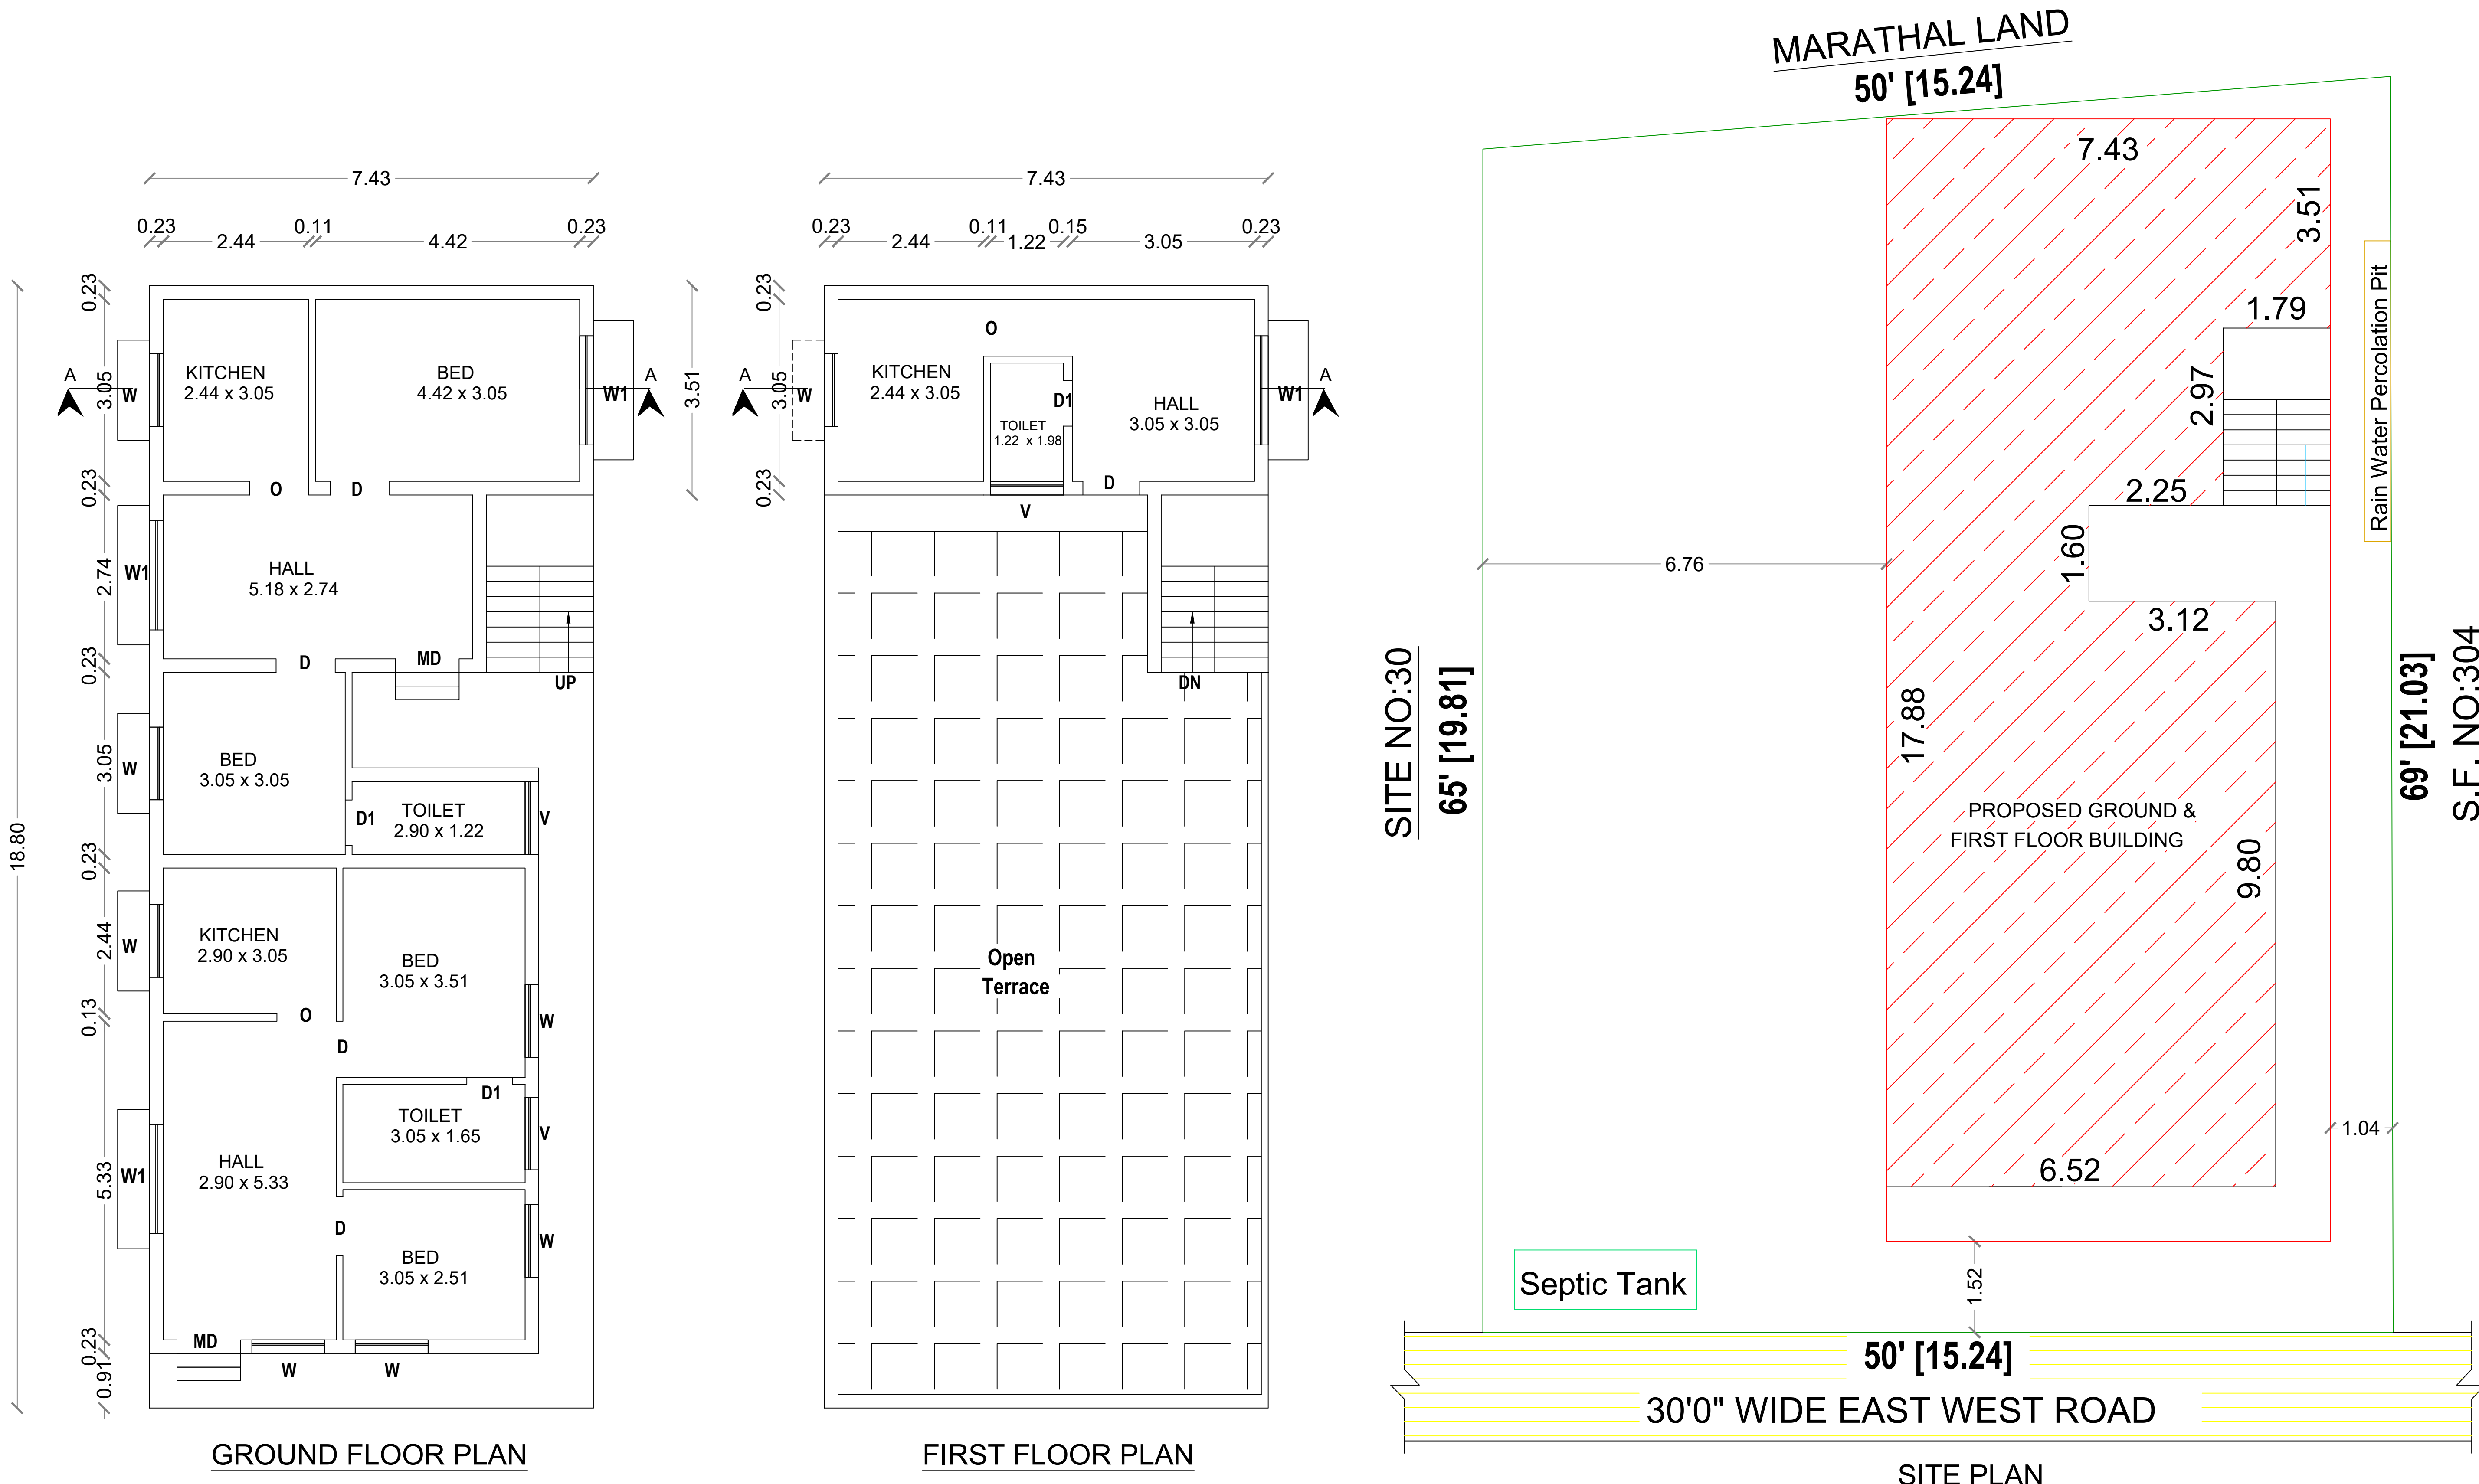


PLAN SHOWING THE CONSTRUCTION OF PROPOSED GROUND & FIRST FLOOR R.C.C. ROOF RESIDENTIAL BUILDING AT S.F.NO:309/1, SITE NO:31, "SARAVANAGURUSAMY NAGAR",KANNAMPALAYAM VILLAGE AND TOWN PANCHAYAT, SULUR TALUK, COIMBATORE DISTRICT. (D.T.P NO:200/90)

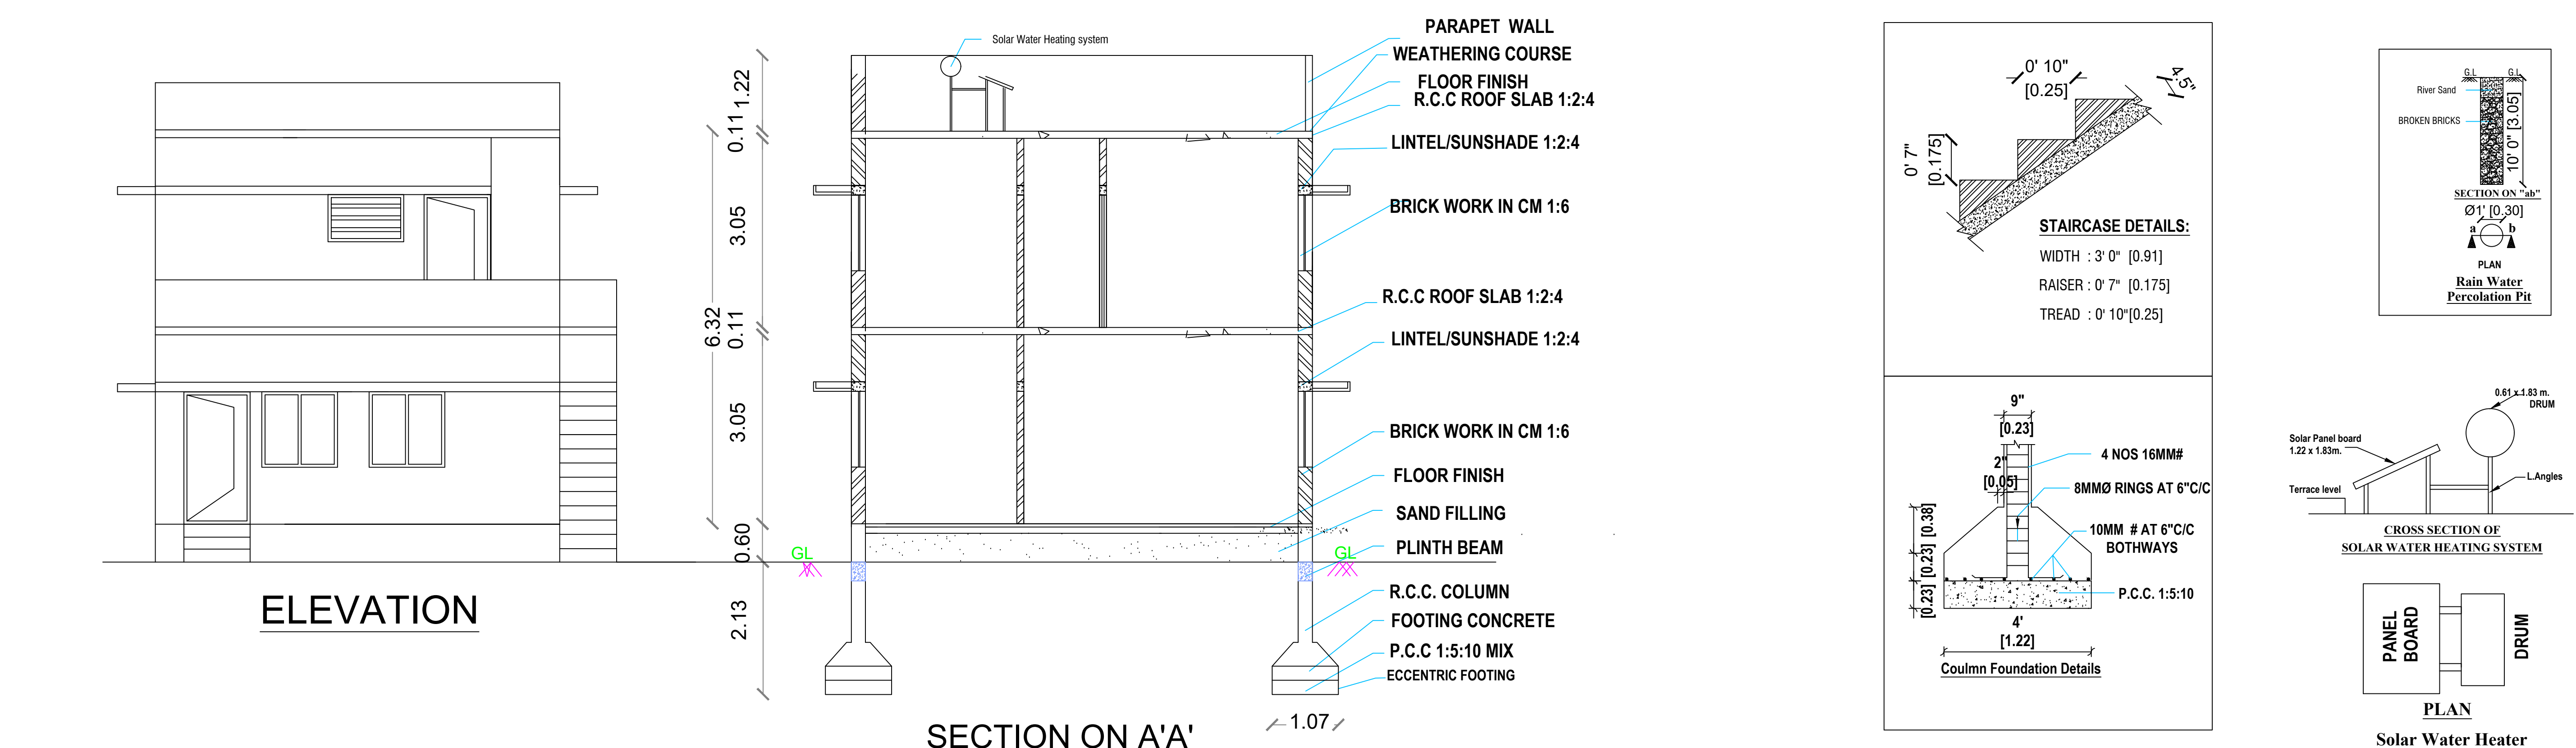

AREA DETAILS	IN SFT	IN SQ. M.	JOINERY DETAILS			
AREA OF THE SITE	3350.00	311.22	Sym.	DESCRIPTION	IN FEET	IN METER
AREA OF THE PROPOSED GROUND FLOOR	1503.08	139.64	MD	MAIN DOOR	3' 6" X 7' 0"	1.07 X 2.13
HE PROPOSED FIRST FLOOR	280.29	26.04	D/O	DOOR / OPEN	3' 3" X 7' 0"	1.00 X 2.13
HE OPEN SPACE	1846.92	171.58	D1	DOOR	2' 6" X 7' 0"	0.76 X 2.13
			W	WINDOW	4' 0" X 4' 6"	1.22 X 1.37
			W1	WINDOW	6' 0" X 4' 6"	1.83 X 1.37
			W2	WINDOW	3' 3" X 4' 6"	0.99 X 1.37
			V	VENTILATOR	4' 0" X 2' 6"	1.22 X 0.76
			HORIZONTAL DISTANCE FROM HT.LINE IF ANY - NIL.			
			PERCOLATION PIT @ 10' c/c			
			ALL METREIC DIMENSION ARE IN "m"			

Plan, Section & Elevation	Site Plan
SCALE 1" : 8' 0"	1" : 8' 0"
SITE BOUNDARY	
PROPOSED BUILDING	
EXISTING ROAD	

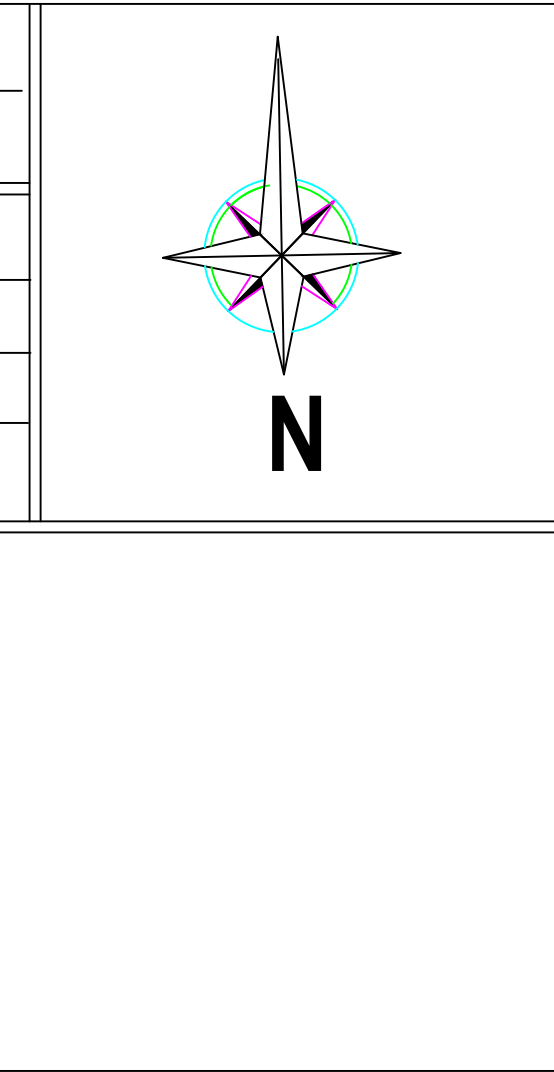

OWNER / DEVELOPER

REGISTER ENGINEER

Er. G. Infant Kishore
Er.G.Infant Kishore M.E.(Struc).,L.B.S.,
GURU Builders & Property Developers
Kannampalayam, Sulur (Via),
Coimbatore- 641 402.
Cell: 81481 40527 / 86674 49972