
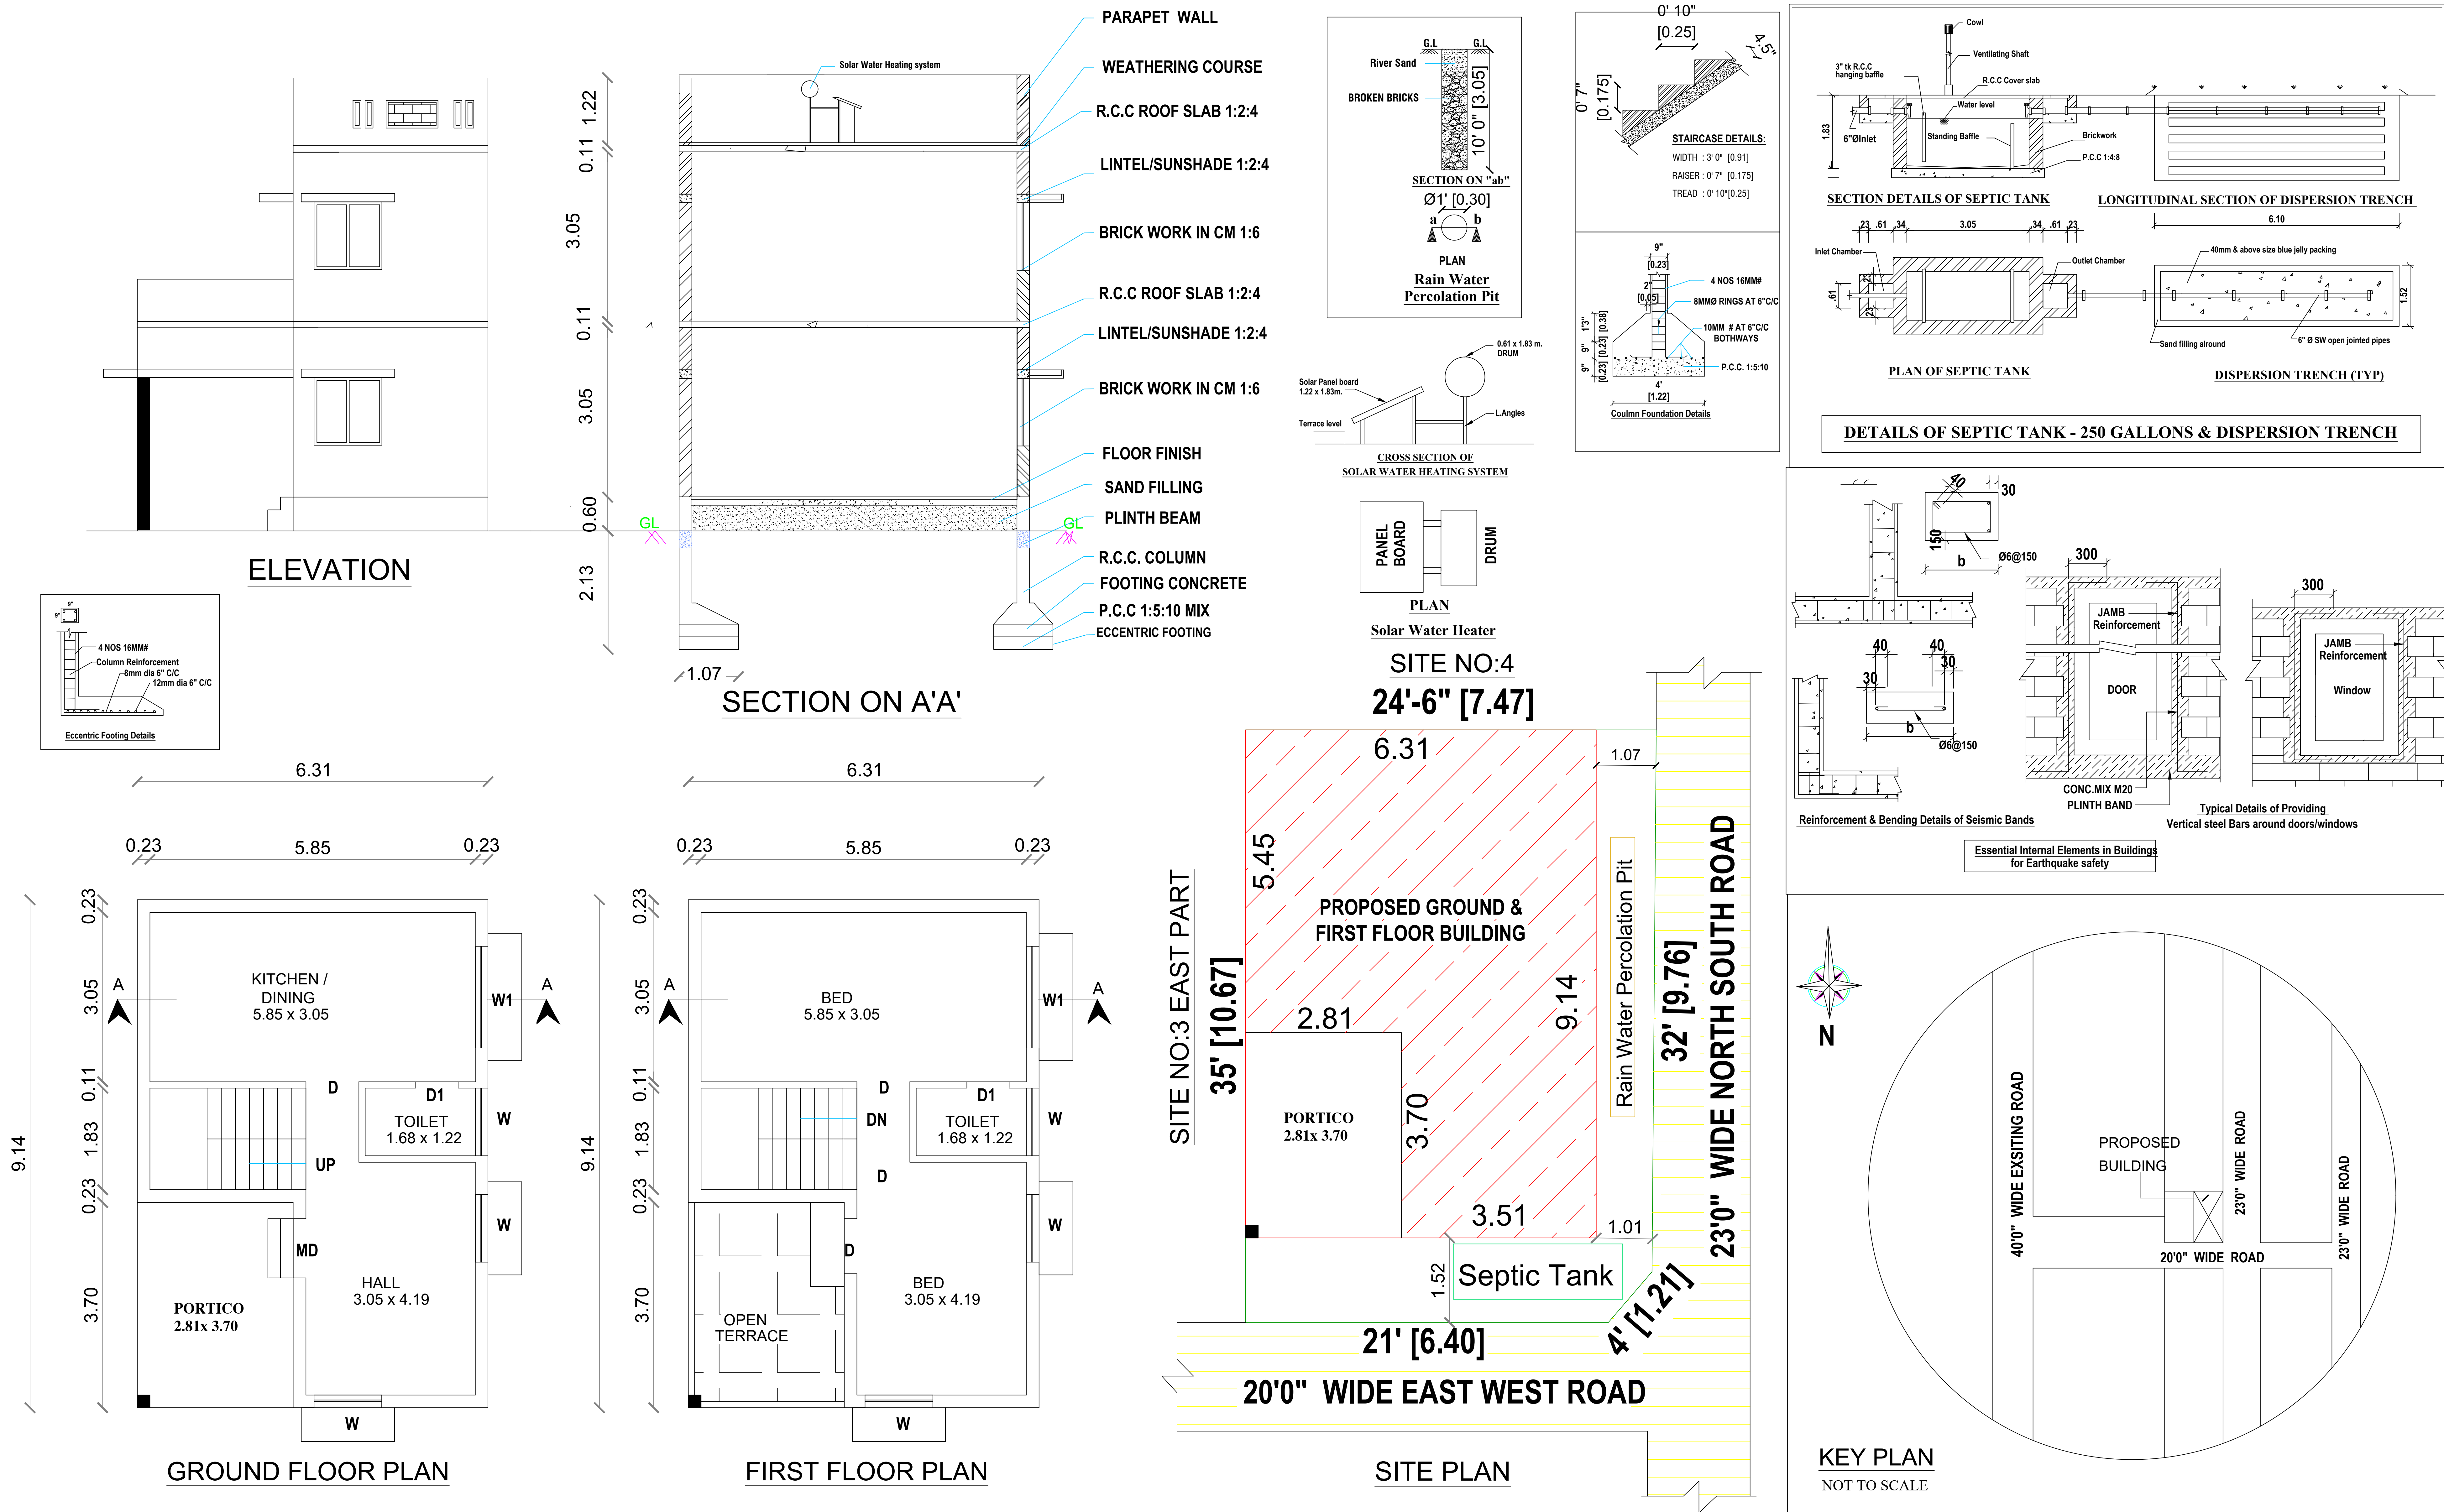
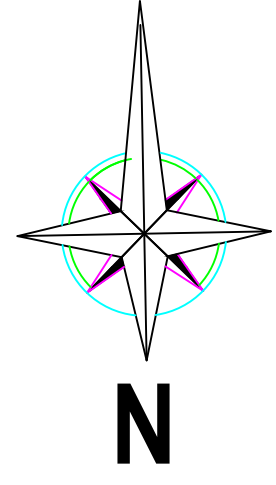


PLAN SHOWING THE PROPOSED GROUND & FIRST FLOOR R.C.C.ROOF RESIDENTIAL BUILDING IN S.F.NO:299/4C1A1B, SITE NO:3 WEST PART , LAKSHMI NAGAR , AT IRUGUR VILLAGE & TOWN PANCHAYAT, SULUR TALUK, COIMBATORE DISTRICTREGULARIZED APPROVAL NO : 298/2018, DATE : 25.04.2018.

 

AREA DETAILS		IN SFT	IN SQ. M.	JOINERY DETAILS				Plan, Section & Elevation		Site Plan		
AREA OF THE SITE		840.00	78.03	Sym.	DESCRIPTION	IN FEET	IN METER	SCALE	1" : 8' 0"	1" : 8' 0"		
AREA OF THE PROPOSED GROUND FLOOR		621.29	57.72	MD	MAIN DOOR	3' 6" X 7' 0"	1.07 X 2.13		SITE BOUNDARY			
AREA OF THE PROPOSED FIRST FLOOR		509.56	47.34	D/O	DOOR / OPEN	3' 3" X 7' 0"	1.00 X 2.13		PROPOSED BUILDING			
AREA OF THE OPEN SPACE		218.71	20.31	D1	DOOR	2' 6" X 7' 0"	0.76 X 2.13		EXISTING ROAD			
				W	WINDOW	4' 0" X 4' 6"	1.22 X 1.37					
				W1	WINDOW	6' 0" X 4' 6"	1.83 X 1.37					
				V	VENTILATOR	4' 0" X 2' 6"	1.22 X 0.76					
				HORIZONTAL DISTANCE FROM HT.LINE IF ANY - NIL.								
				PERCOLATION PIT @ 10' c/c								