
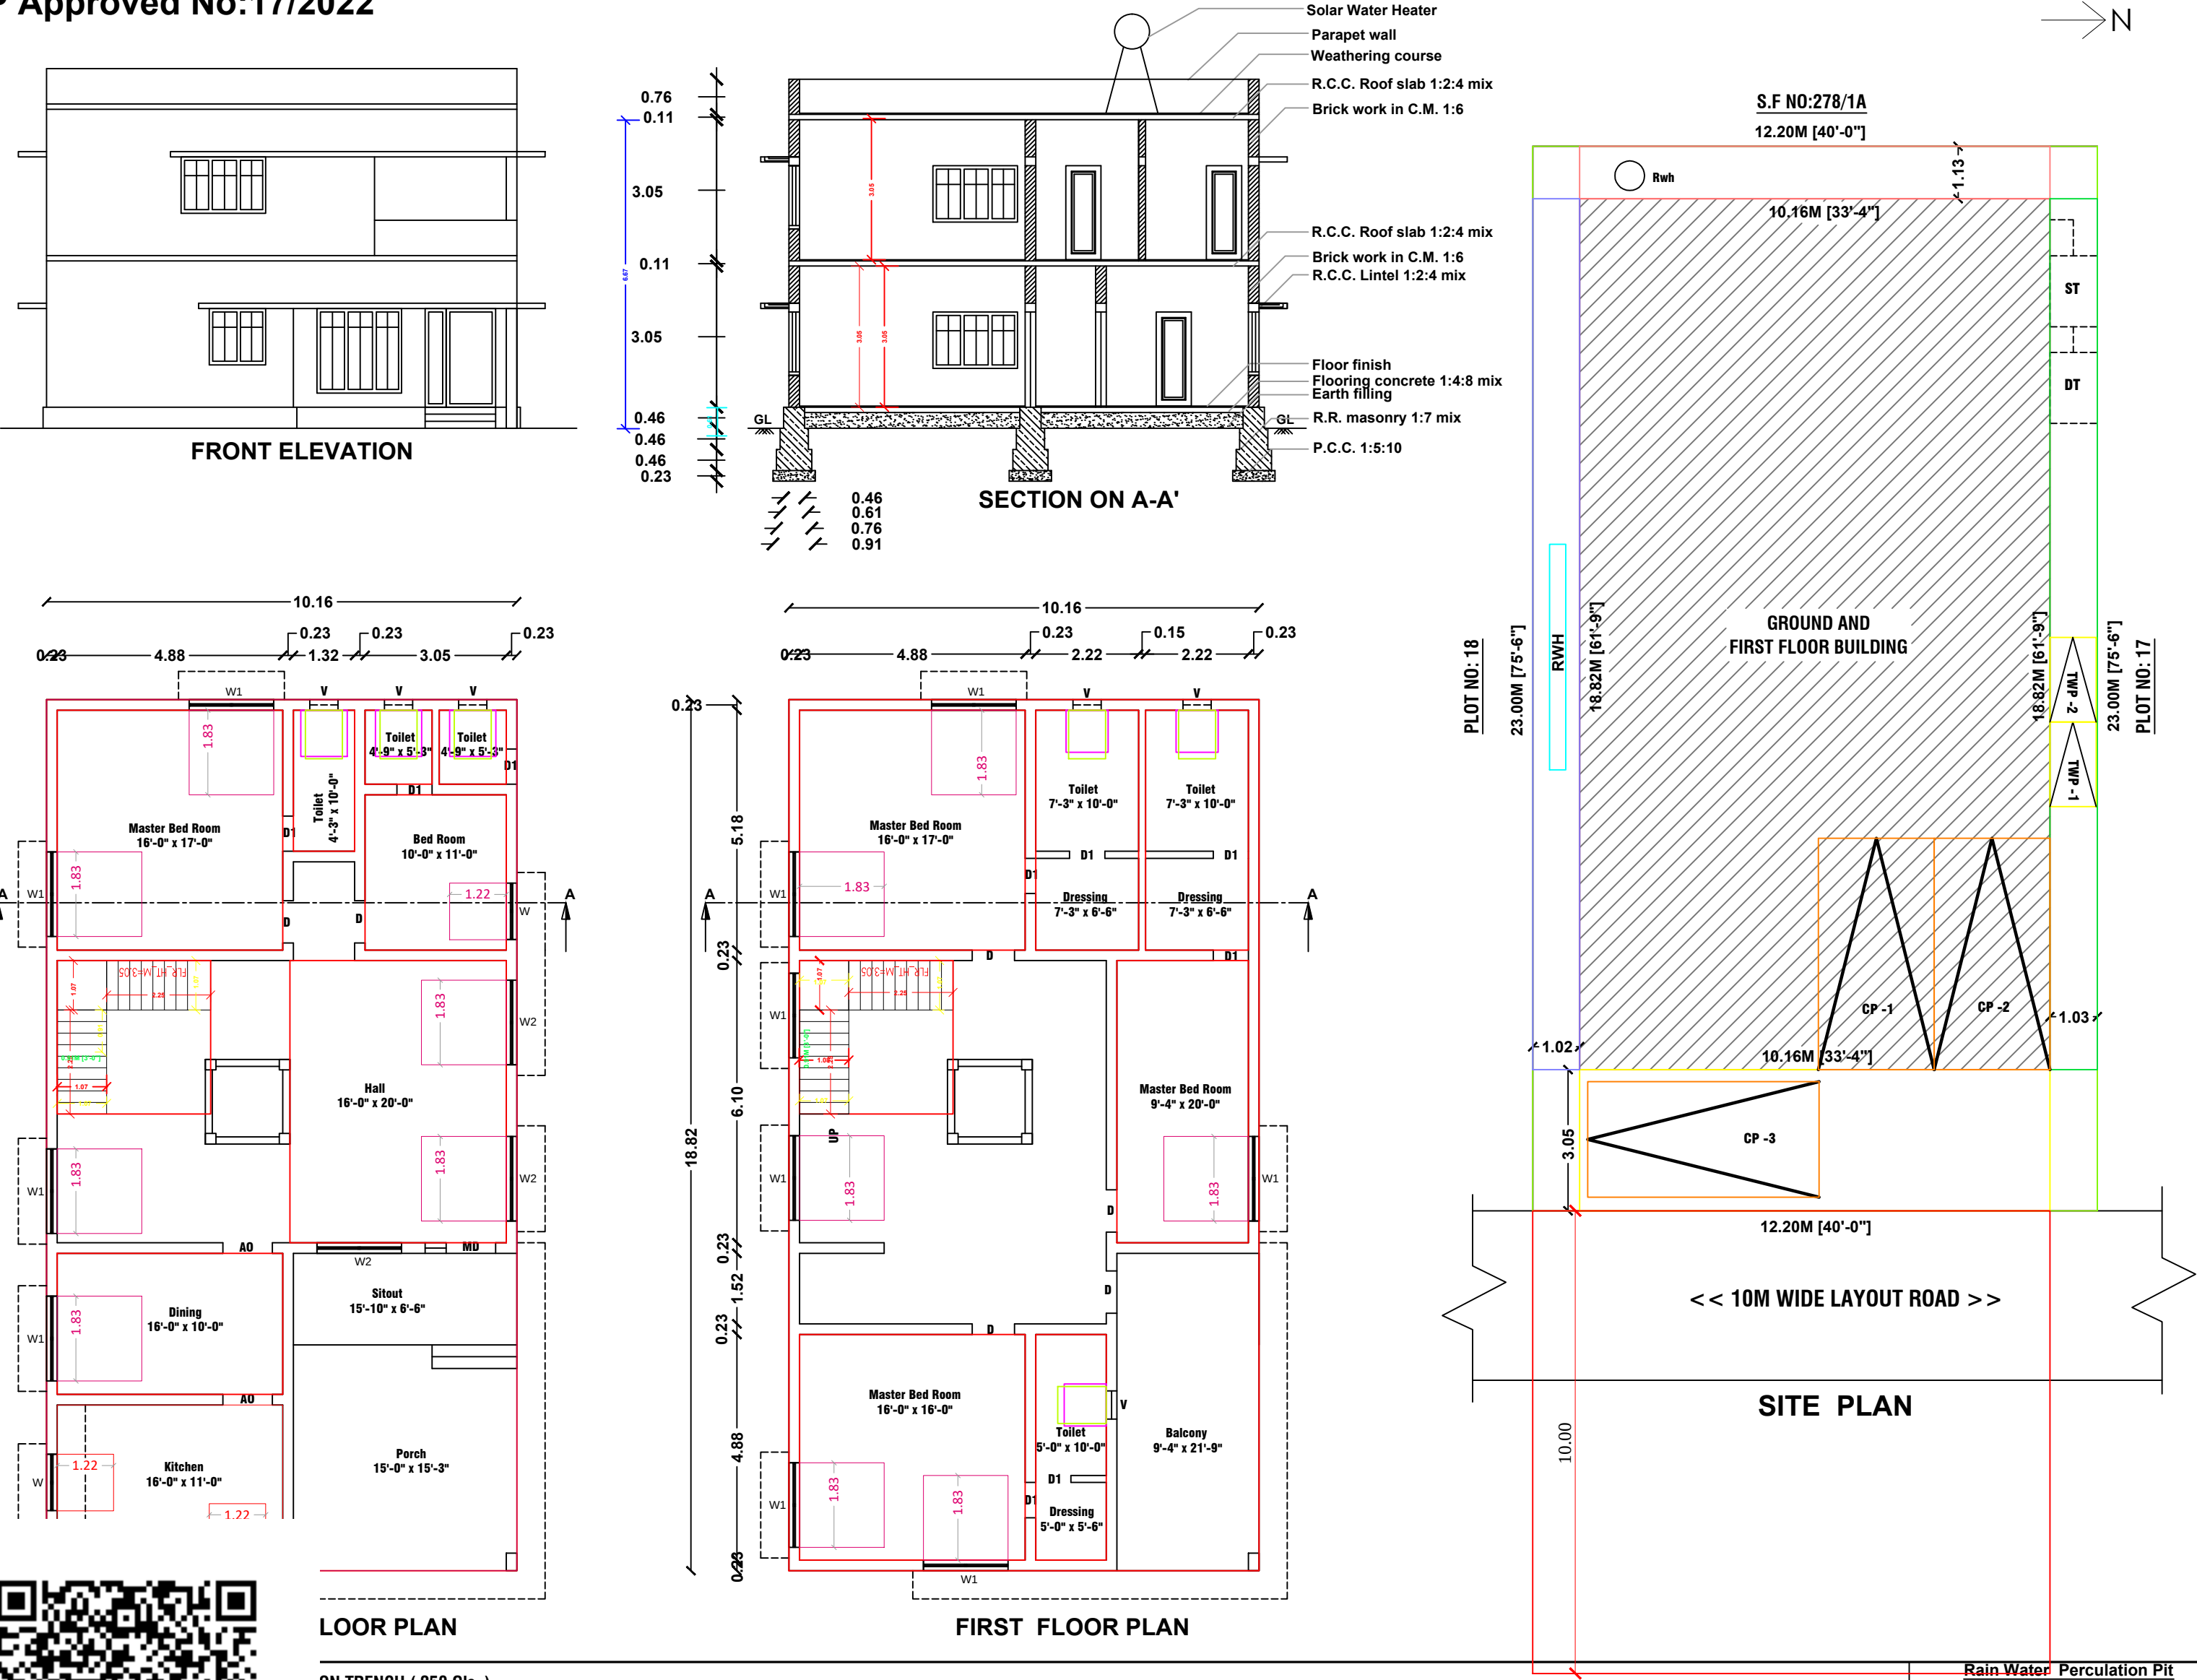


Plan Showing the Proposed Construction of RCC Roof Ground & First Floor Residential Building New Patta No:2466, S.F No:278/13 & New No: 278/13B, Plot No:17 , "PM Avenue" Layout ,Suleeswaranpatti Town Panchayat,Pollachi Taluk,Coimbatore Dt.
DTCP Approved No:17/2022

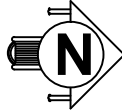

Scale			
Plan : 1: 100 Site Plan : 1: 100			
Area details		Sq.ft.	Sq.m.
Area of the site		3020.00	280.60
Area of the G.F Building		2058.00	191.23
Area of the F.F Building		2058.00	191.23
Area of the Open Space		962.00	89.41
Schedule of Joineries			
MD	Main Door	5'-0" x 7'-0"	(1.52 x 2.13)
D	Door	3'-0" x 7'-0"	(0.91 x 2.13)
D1	Door	2'-6" x 7'-0"	(0.75 x 2.13)
W	Window	4'-0" x 4'-6"	(1.22 x 1.37)
W1	Window	6'-0" x 4'-6"	(1.82 x 1.37)
W2	Window	6'-0" x 6'-0"	(1.82 x 1.82)
V	Ventilator	3'-6" x 3'-0"	(1.06 x 0.91)
Site boundary			
Prop. Building			
Road			
Rain Water Pit (Rwh)			
Parking Details		Nos	Size (m)
Car Parking (CP)		0	5.0 X 2.5
Two Wheeler Parking (TWP)		1	1.8 X 1.0




Mr. Lakshmipathi S/O Ramasamy
Mrs.Kamalapathi W/O Lakshmipathi

Kamalapathi

Applicant.



ON TRENCH (250 Gls.,)

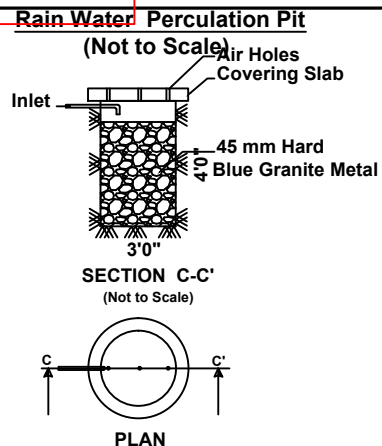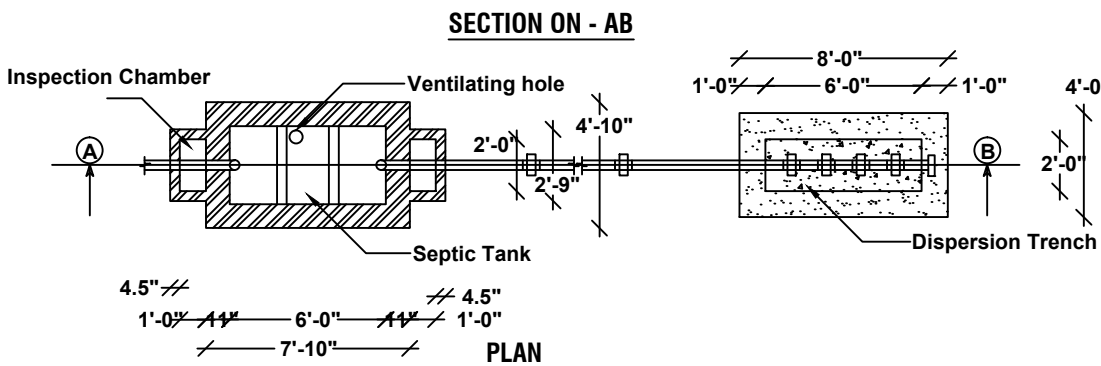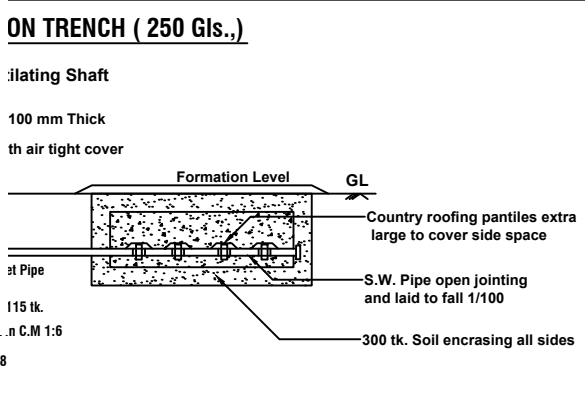

P. T. S.

Er. P. TAMILSELVAN, B.E., L.B.S.,
AMIRTHA BUILDERS
Engineers & Contractors
25, Press Colony, Suleeswaranpatti,
POLLACHI - 642 006.
Mob : 9715555771, 9003676246

Registered Engineer