
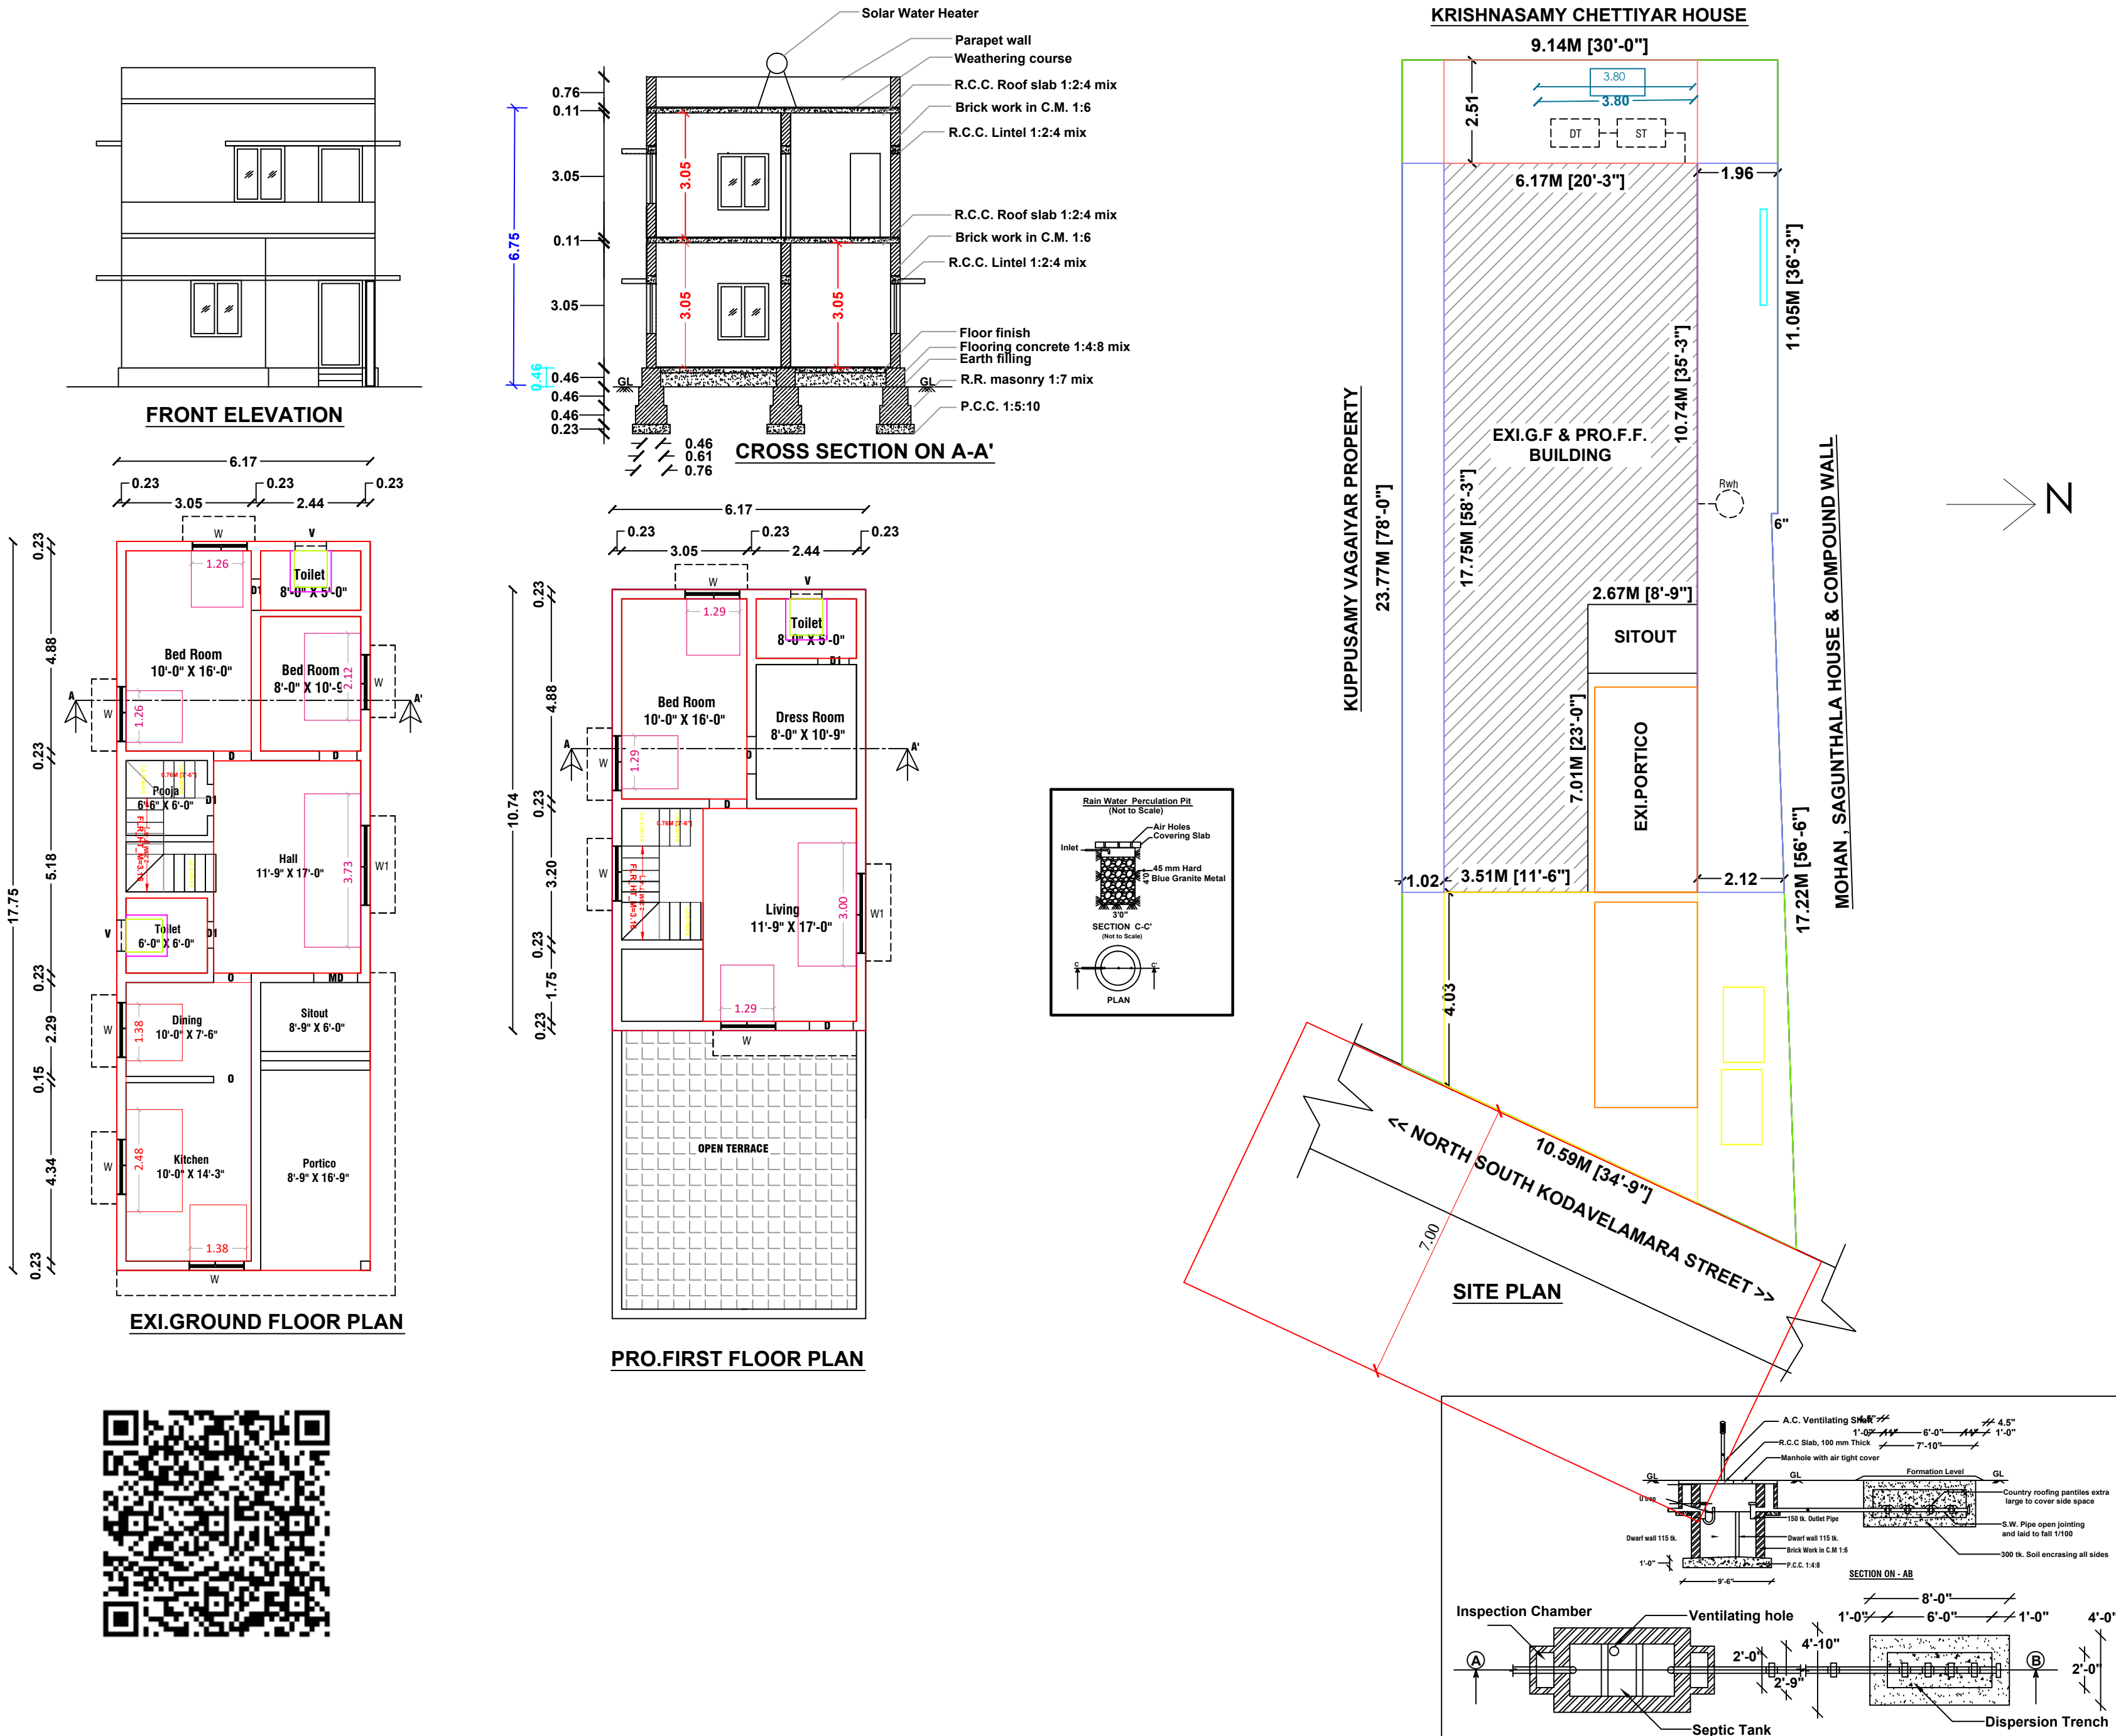


Plan Showing the Proposed Additional Construction of R.C.C.Roof First Floor Residential Building in Old S.F.No: 38/A1A1A Natham,New S.F.No: 1672/12
Natham, Patta No: 3479,Door No: 4/24, Kodavelamara Street at Kottur Town Panchayat, Anaimalai Taluk, Coimbatore District.

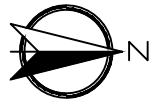

Scale			
Plan : 1: 100			
Site Plan : 1:100			
Area details		Sq.ft.	Sq.m.
Area of the Site		2649.00	246.00
Area of the Exi.G.F.Building		1179.52	109.58
Area of the Pro.F.F.Building		713.87	66.32
Area of the Open Space		1469.48	136.42
Schedule of Joineries			
MD Main Door	3'-6" x 7'-0"	(1.06 x 2.13)	
D Door	3'-3" x 7'-0"	(1.00 x 2.13)	
D1 Door	2'-6" x 7'-0"	(0.76 x 2.13)	
W Window	4'-0" x 4'-0"	(1.21 x 1.21)	
W1 Window	6'-0" x 4'-0"	(1.83 x 1.21)	
V Ventilator	2'-6" x 3'-0"	(0.76 x 0.91)	
Site boundary			
Exi.G.F & Pro.F.F.Building			
Road			
Rain Water Pit (RWH)			

Mrs.Nagakumari W/O Sekar.

S-nagakumari

Applicant.

Er.VRAMASAMY,D.C.D.,
Licenced Building Surveyor & Consulting Civil Engineer
8/29,Sri Karpaga Vinayagar Nagar,
Malandipattanam (PO),Anaimalai-642114
Cell: 9994551496

Registered Engineer

SHEET_1