

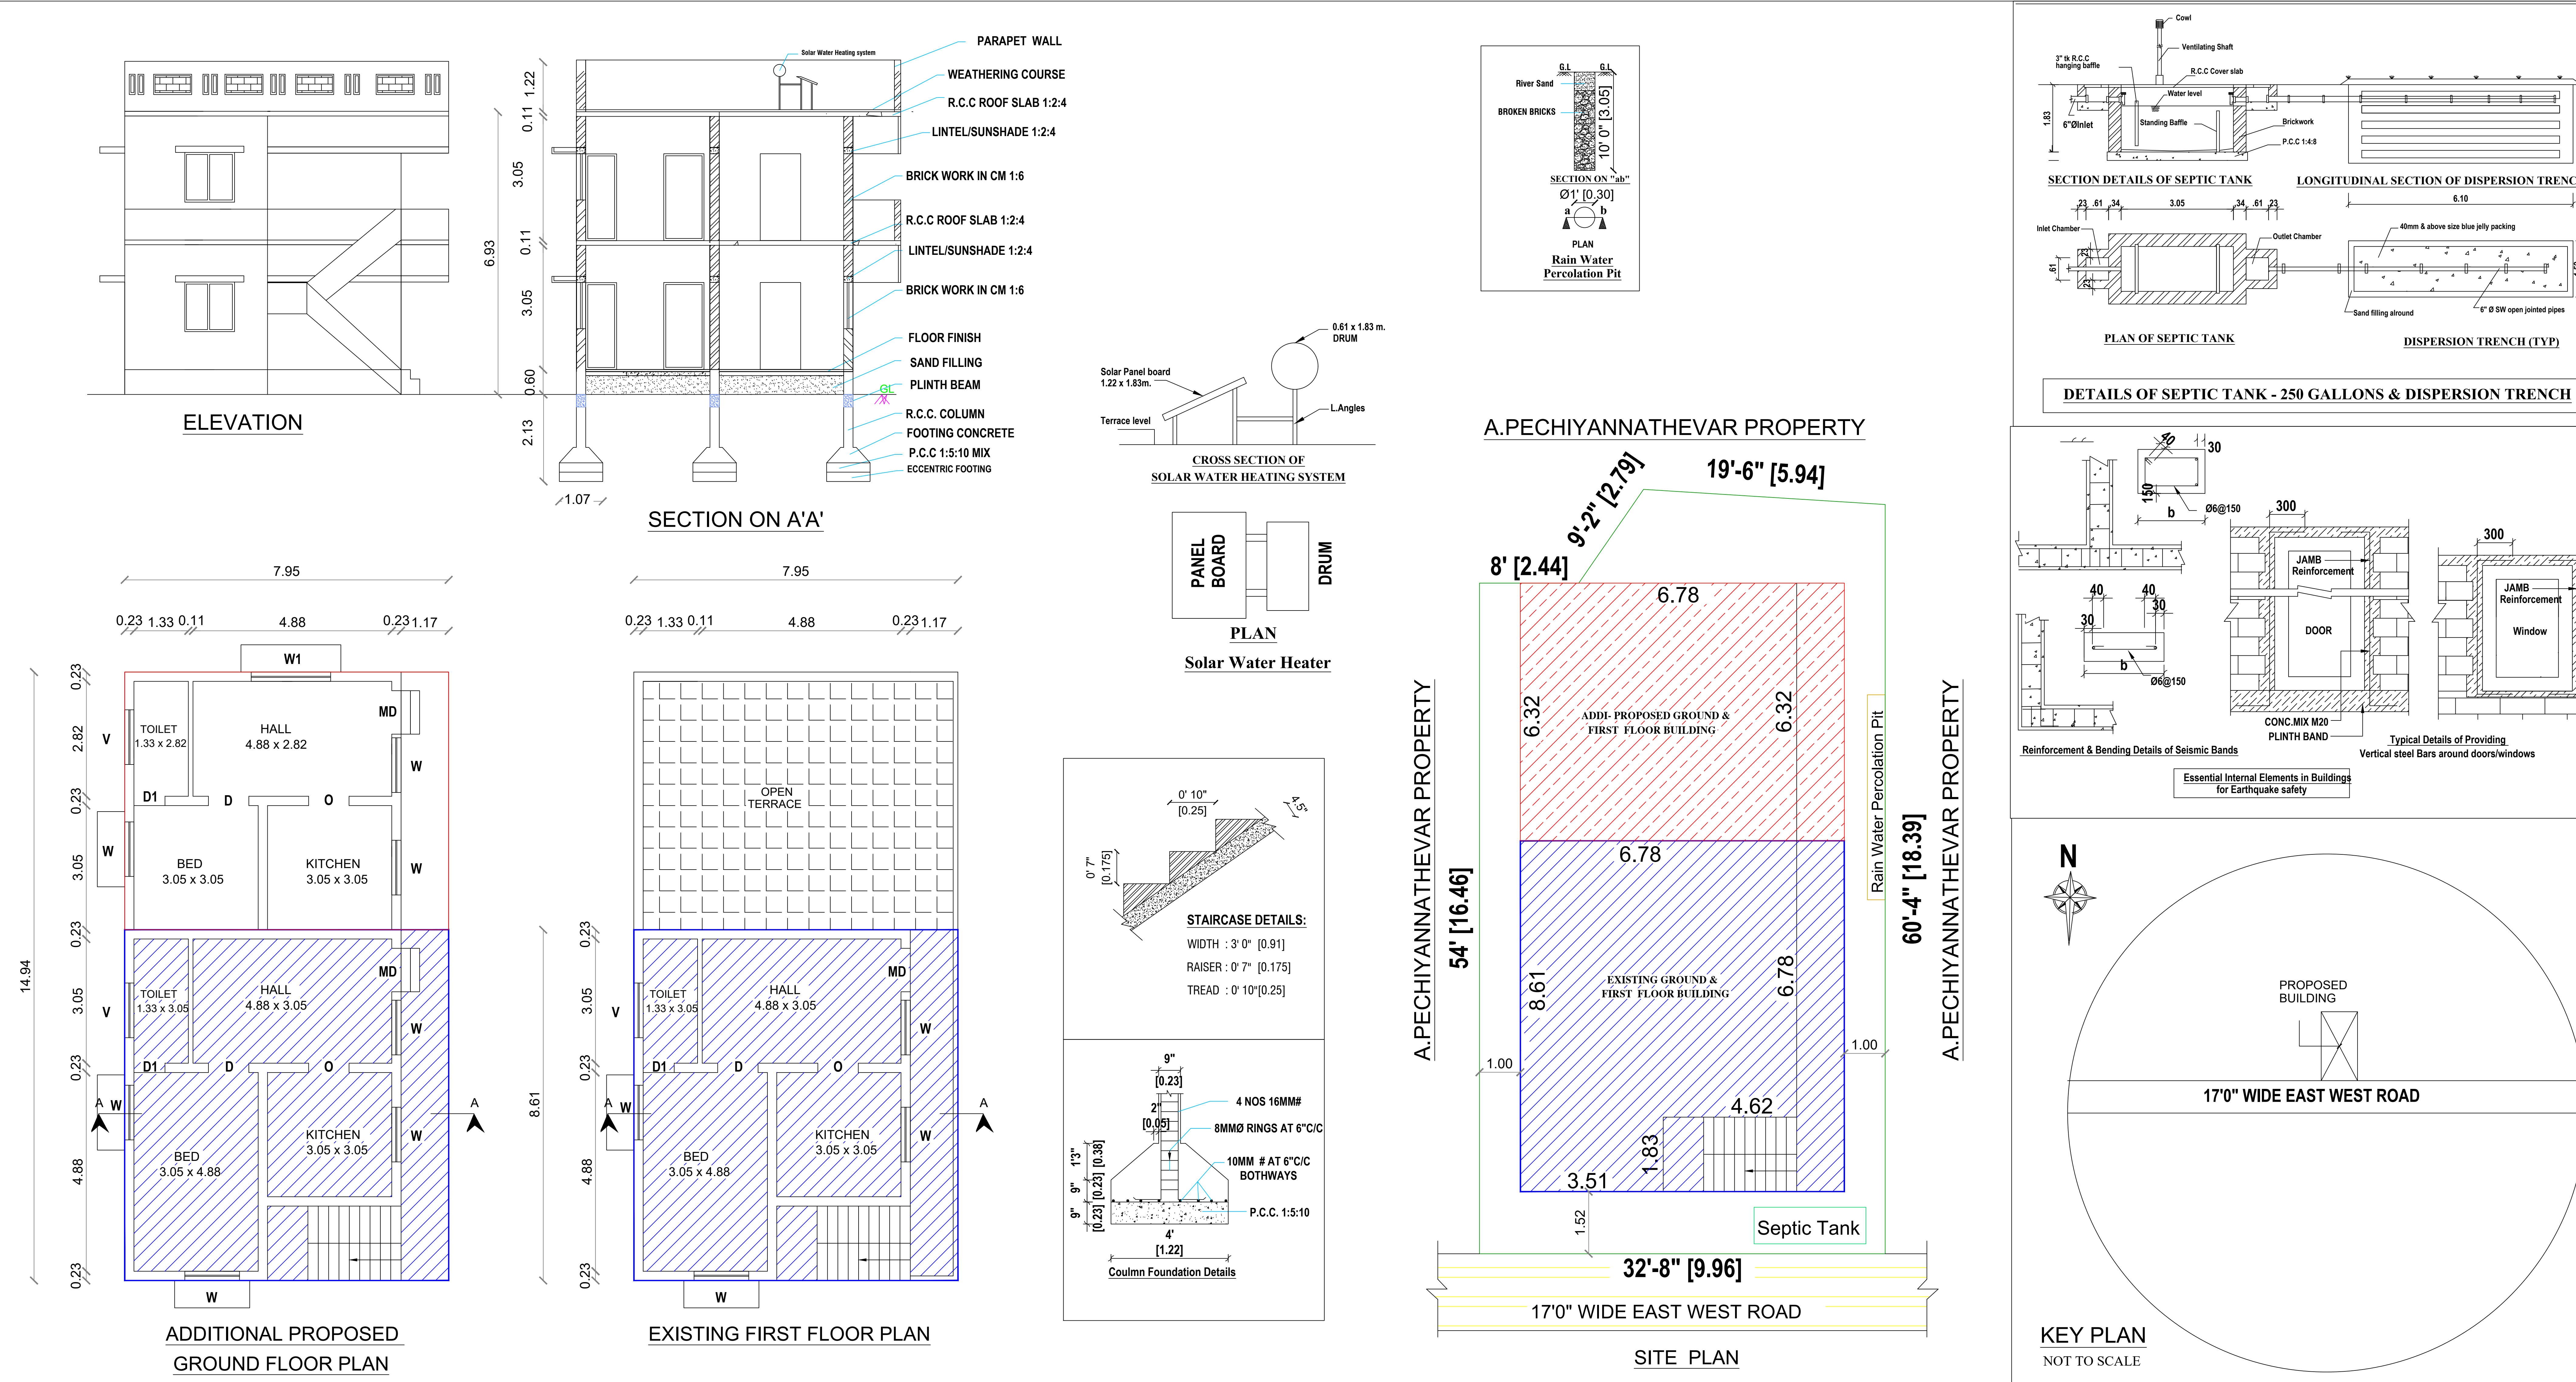
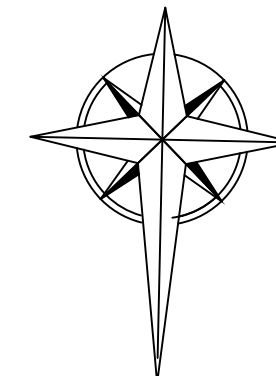
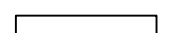


PLAN SHOWING THE ADDITIONAL PROPOSED GROUND FLOOR & EXISTING FIRST FLOOR R.C.C.ROOF RESIDENTIAL BUILDING IN S.F.NO:325/3B,"NANJAPPATHEVAR NAGAR", AT KANNAMPALAYAM VILLAGE & TOWN PANCHAYAT, SULUR TALUK, COIMBATORE DISTRICT.REGULARIZED APPROVAL NO : 565/2025,DATE:13.11.2025.

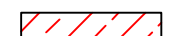

AREA DETAILS		IN SFT	IN SQ. M.	JOINERY DETAILS				Plan, Section & Elevation		Site Plan	N 
AREA OF THE SITE		1831.00	170.10	Sym.	DESCRIPTION	IN FEET	IN METER	SCALE	1" : 8' 0"	1" : 8' 0"	
AREA OF THE EXISTING GROUND FLOOR		736.90	68.46	MD	MAIN DOOR	3' 6" X 7' 0"	1.07 X 2.13		SITE BOUNDARY		
AREA OF THE ADDI-PRO- GROUND FLOOR		541.10	50.27	D/O	DOOR / OPEN	3' 3" X 7' 0"	1.00 X 2.13		PROPOSED BUILDING		
AREA OF THE EXISTING FIRST FLOOR		736.90	68.46	D1	DOOR	2' 6" X 7' 0"	0.76 X 2.13		EXISTING BUILDING		
E OPEN SPACE		553.00	51.37	W	WINDOW	4' 0" X 4' 6"	1.22 X 1.37		EXISTING ROAD		S. Sona OWNER / DEVELOPER
				HORIZONTAL DISTANCE FROM HT.LINE IF ANY - NIL.							
				PERCOLATION PIT @ 10' c/c							
										REGISTER ENGINEER	

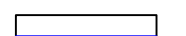

Er.G.Infant Kishore M.E.(Struc),L.B.S.,
GURU Builders & Property Developers
Kannampalayam, Sulur (Via),
Coimbatore- 641 402.
Cell: 81481 40527 / 86674 49972