
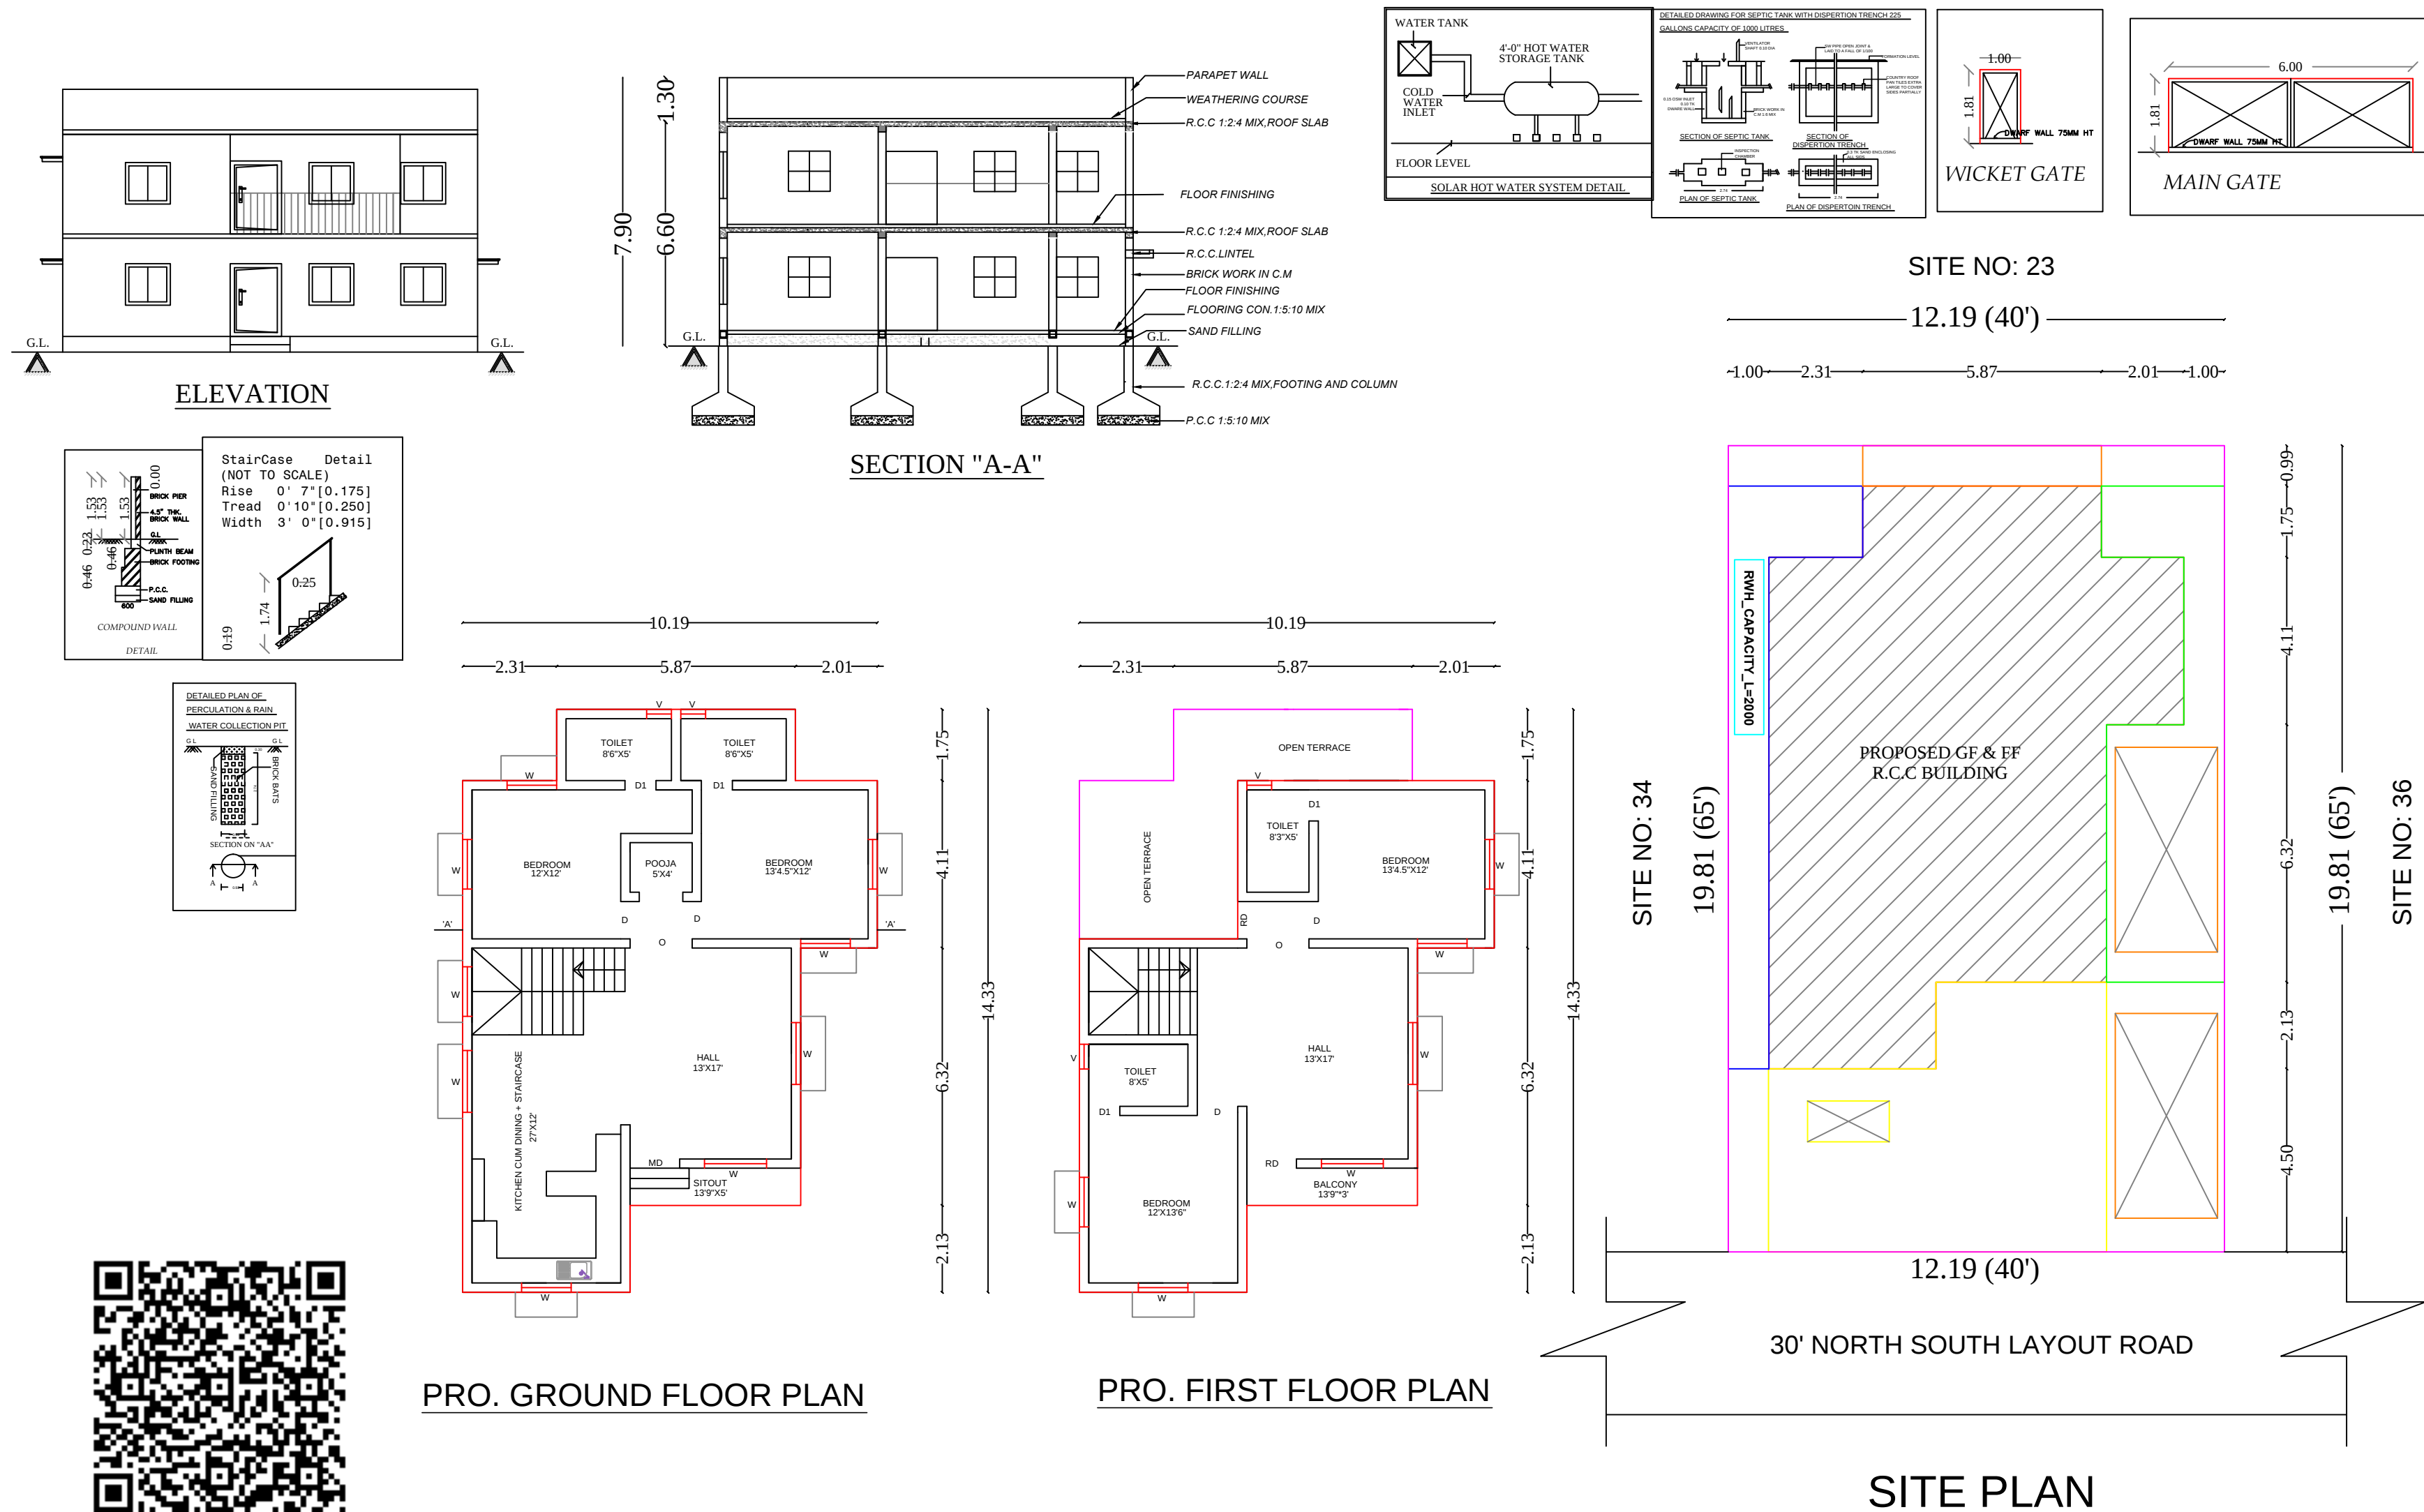


PLAN SHOWING THE PROPOSED CONSTRUCTION OF RCC ROOF RESIDENTIAL GROUND FLOOR AND FIRST FLOOR
BUILDING IN SF. NO : 401/1B1A1A (AS PER PATTA), SITE NO: 35 AT SREE MEENAKSHI AMMAN NAGAR, SULUR
VILLAGE AND TOWN PANCHAYAT, SULUR TALUK, COIMBATORE DISTRICT, DOCUMENT NO: 7533/2010.

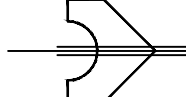

APPROVAL AUTHORITY

SITE BOUNDARY PROPOSED BUILDING ROAD		
<i>AREA DETAILS</i>	<i>IN SQ.FT</i>	<i>IN SQ.M</i>
AREA OF THE LAND	2600.00	241.55
AREA OF THE PRO. G.F BUILDING	1222.03	113.53
AREA OF THE PRO. F.F BUILDING	948.73	88.14
AREA OF THE OPEN SPACE	1377.97	128.02

<i>JOINERY DETAILS</i>			
<i>SYM</i>	<i>DESCRIPTION</i>	<i>IN FEET</i>	<i>IN METER</i>
<i>MD</i>	<i>MAIN DOOR</i>	<i>5'0" X7'0"</i>	<i>1.52 X 2.13</i>
<i>D</i>	<i>DOOR</i>	<i>3'0" X7'0"</i>	<i>0.91 X 2.13</i>
<i>D1</i>	<i>DOOR</i>	<i>2'6" X7'0"</i>	<i>0.76 X 2.13</i>
<i>W</i>	<i>WINDOW</i>	<i>3'0" X4'0"</i>	<i>0.91 X 1.22</i>
<i>W1</i>	<i>WINDOW</i>	<i>5'0" X4'0"</i>	<i>1.52 X 1.22</i>
<i>V</i>	<i>VENTILATOR</i>	<i>3'0" X2'6"</i>	<i>0.91 X 0.76</i>

APPLICANT:-



Mr. KANNAN S/O. BAHULEYAN


Er.S.KOKILA B.E.,LBS
Varsha Designs & Construction
1/14, Hospital Road, Sulur,
Coimbatore- 641 402.
Cell: 8248741446

ENGINEER/L.B.S.