


Plan Showing the Proposed Construction of R.C.C.Roof Ground Floor Residential Building in Old Natham No: 108/1 Part, New Natham
S.F.No: 1773/ 32, Velayutham Street at Kottur Town Panchayat, Anaimalai Taluk,Coimbatore District.

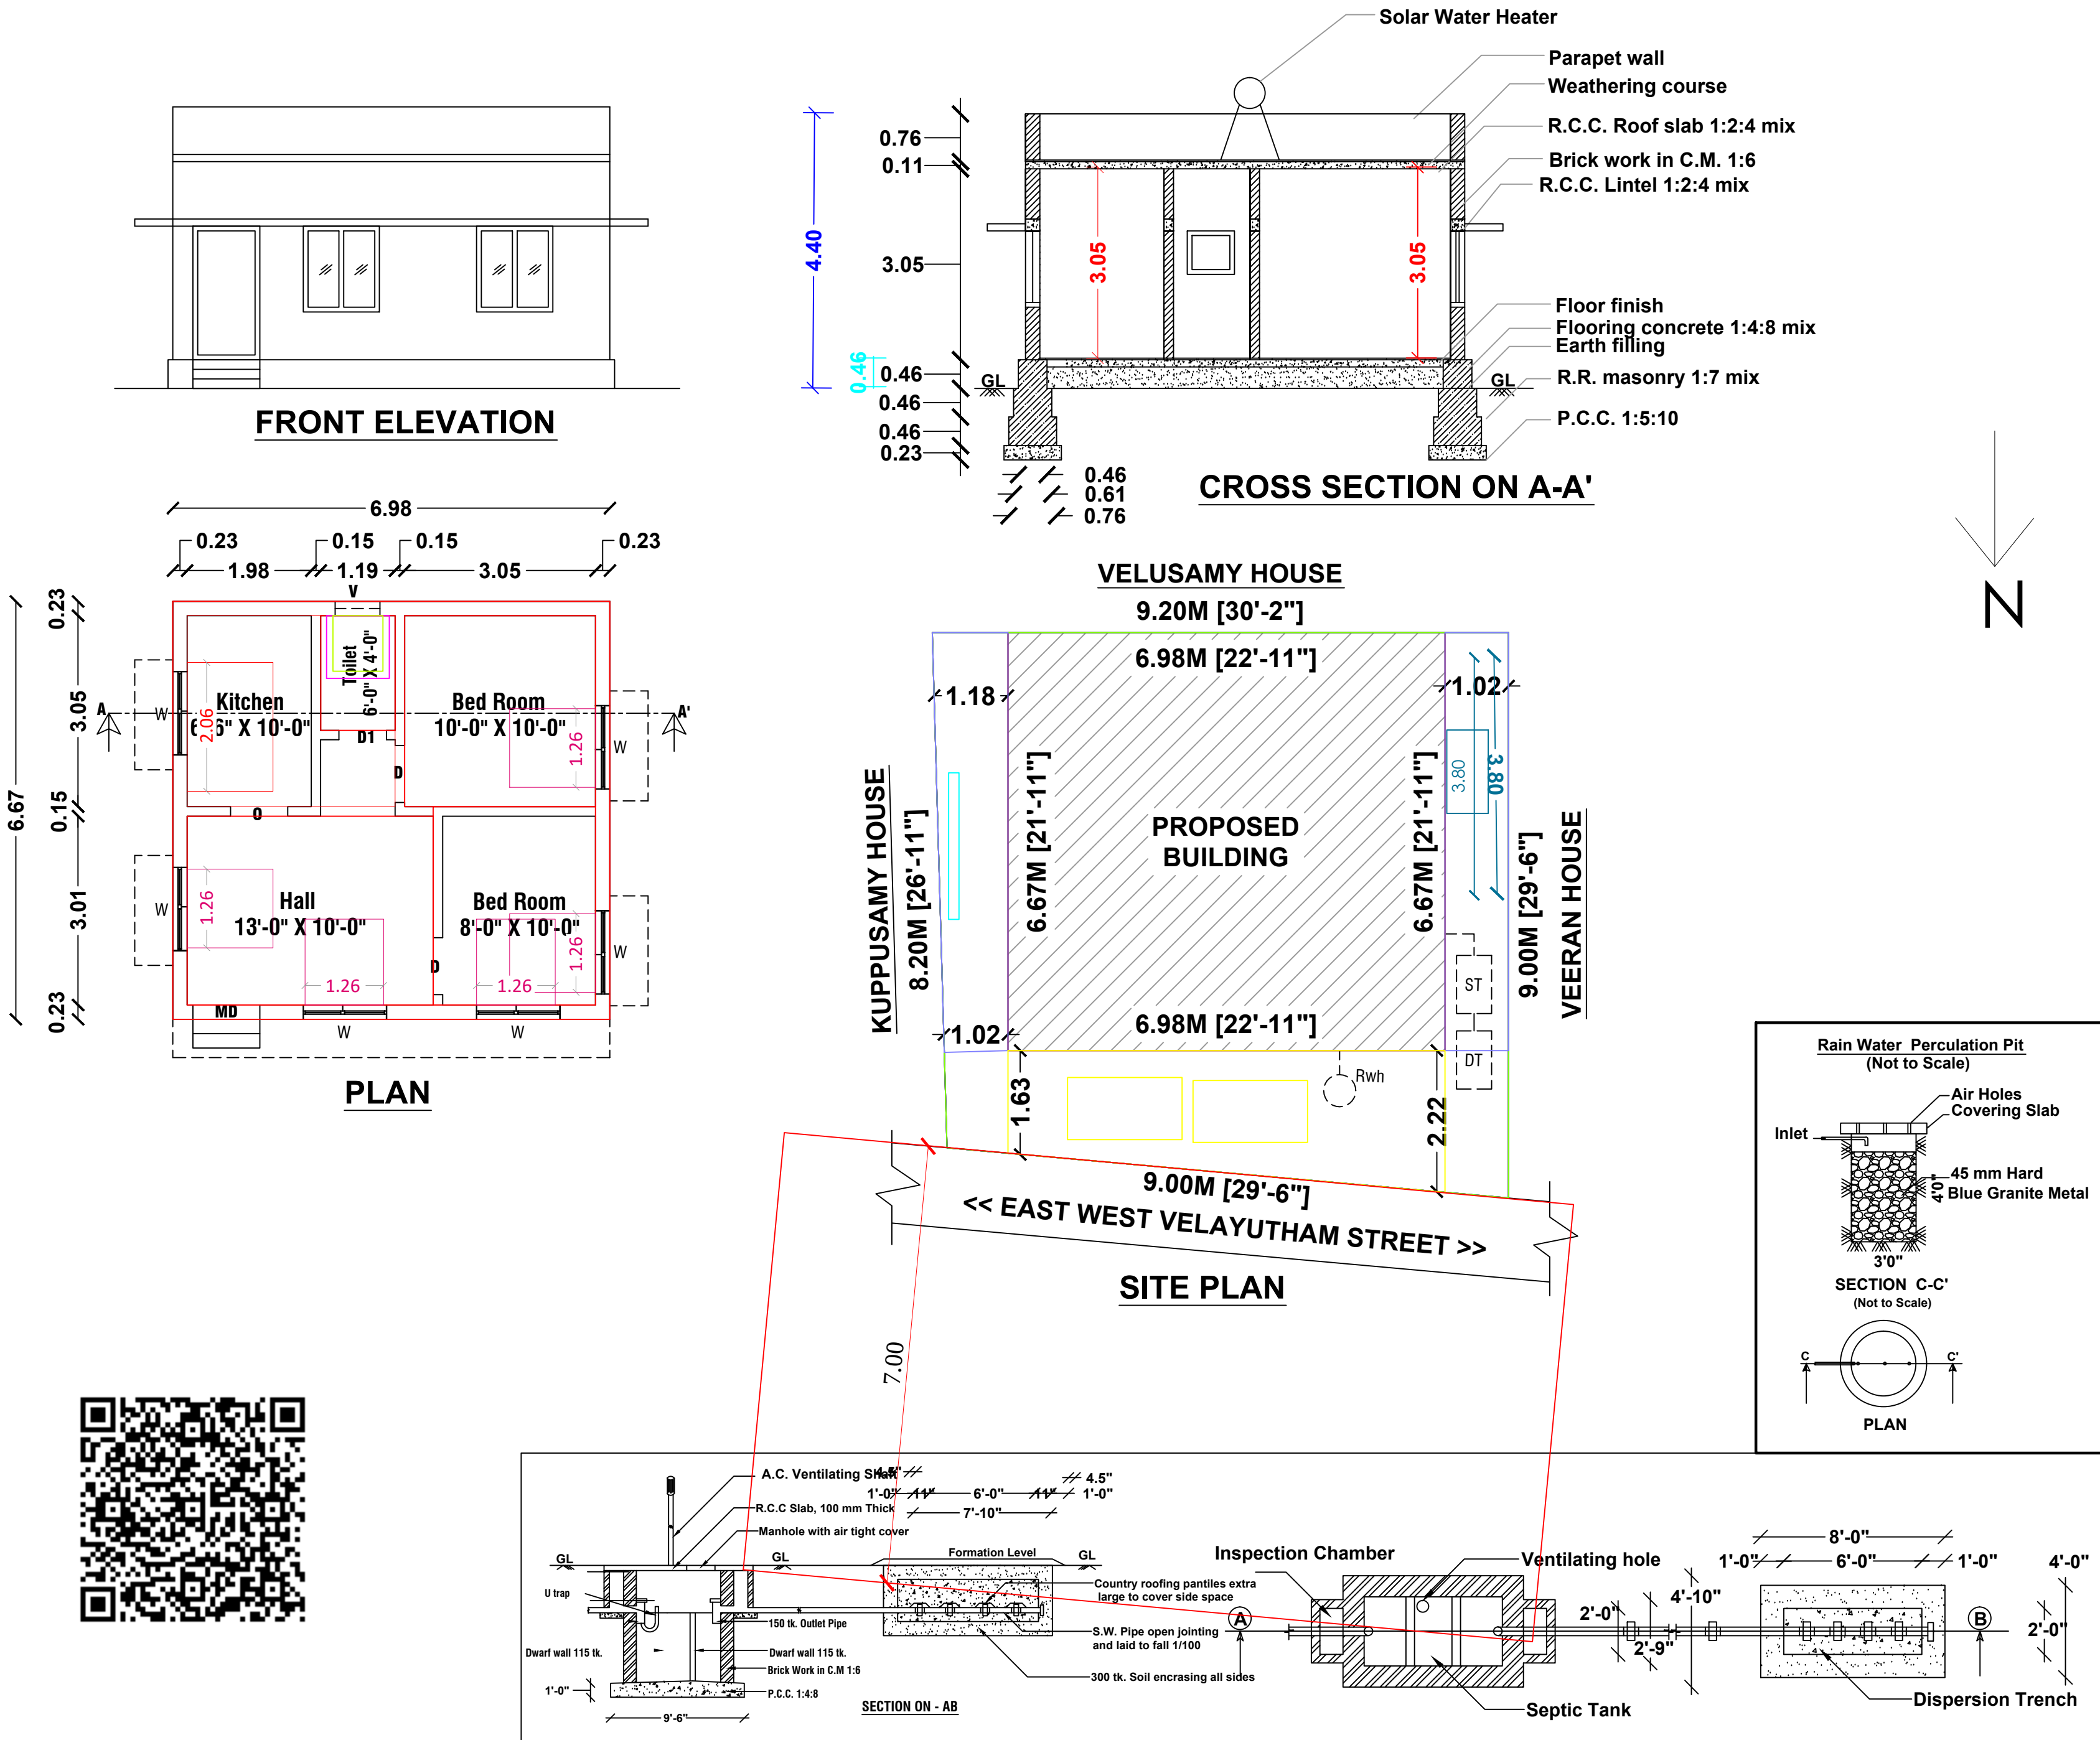

Scale		Area details			
Plan : 1: 100 Site Plan : 1:100		Sq.ft.	Sq.m.		
Area of the Site		842.82	78.30		
Area of the Pro.Building		500.96	46.54		
Area of the Open Space		341.86	31.76		
Schedule of Joineries					
MD	Main Door	5'-0" x 7'-0"	(1.52 x 2.13)		
D	Door	3'-3" x 7'-0"	(1.00 x 2.13)		
D1	Door	2'-6" x 7'-0"	(0.76 x 2.13)		
W	Window	4'-0" x 4'-0"	(1.21 x 1.21)		
W1	Window	6'-0" x 4'-0"	(1.83 x 1.21)		
V	Ventilator	2'-6" x 3'-0"	(0.76 x 0.91)		
Site boundary					
Pro.Building					
Exi.Road					
Rain Water Pit (RWH)					
Mr.Selvaraj S/O Thirumoorthy					
T. Gnanini					
Applicant.					
Er.V.RAMASAMY,D.C.D., Licenced Building Surveyor & Consulting Civil Engineer 8/29,Sri Karpaga Vinayagar Nagar, Malandipattanam (PO), Anaimalai-642114 Cell: 9994551496					
Registered Engineer					