


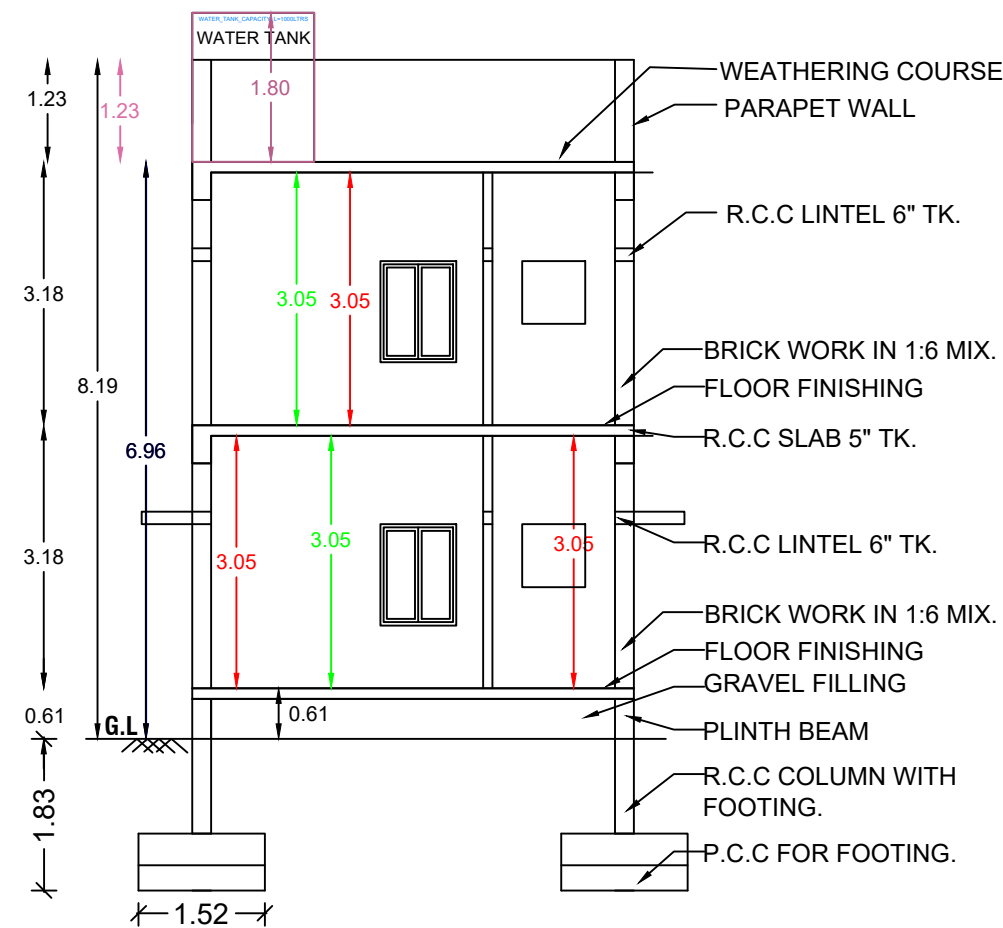


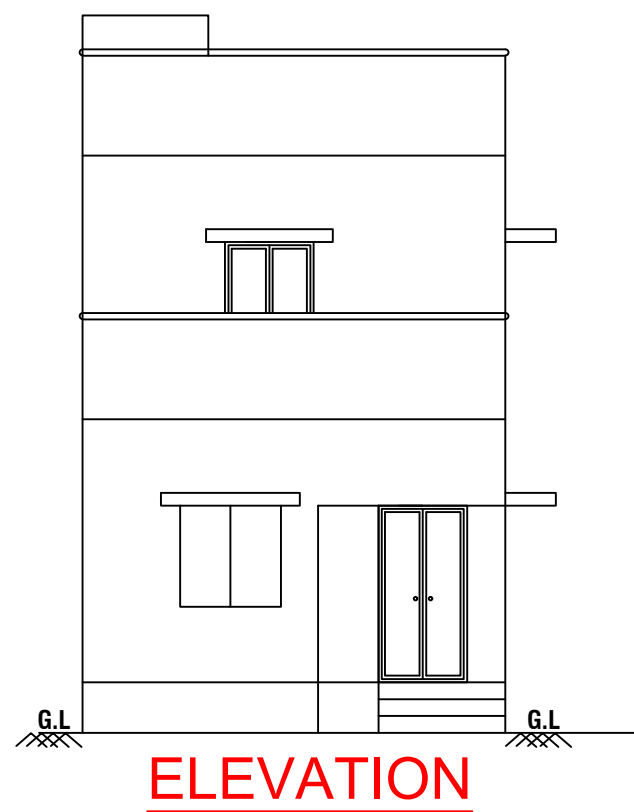


CROSS SECTION A-A

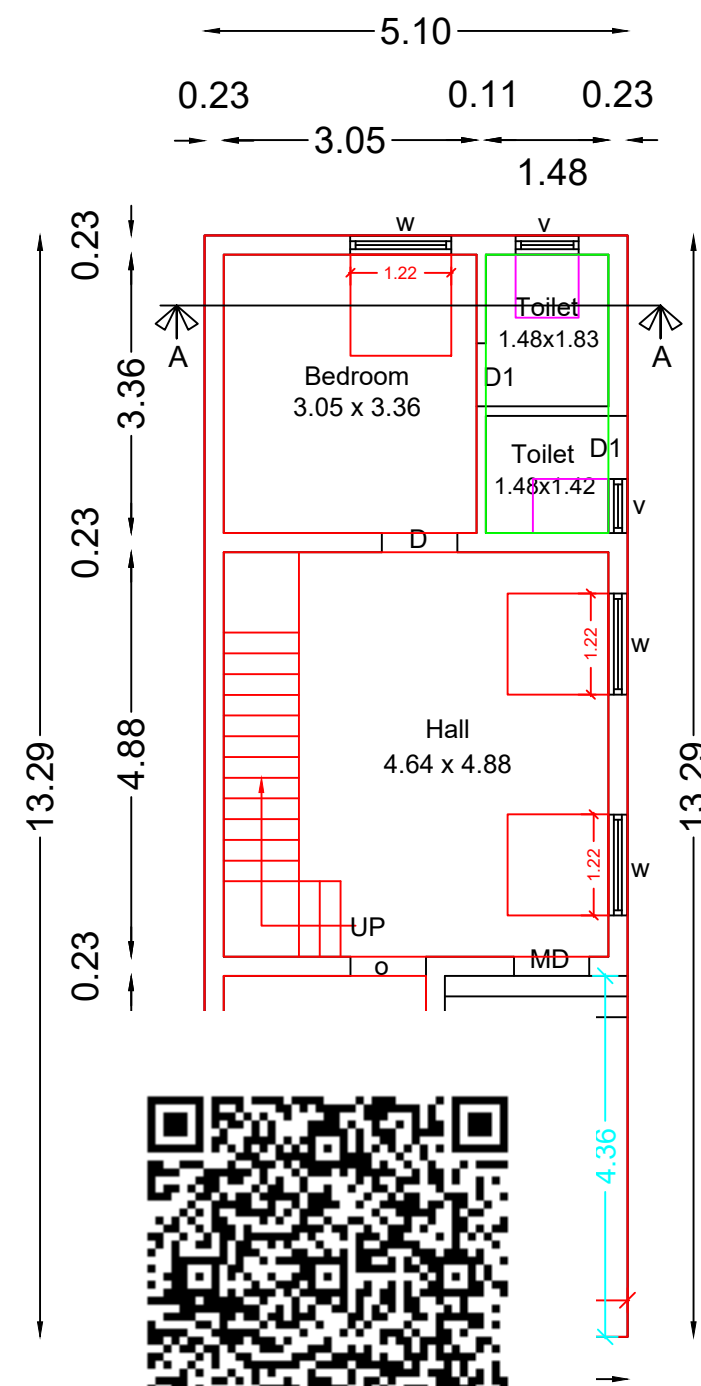







PI

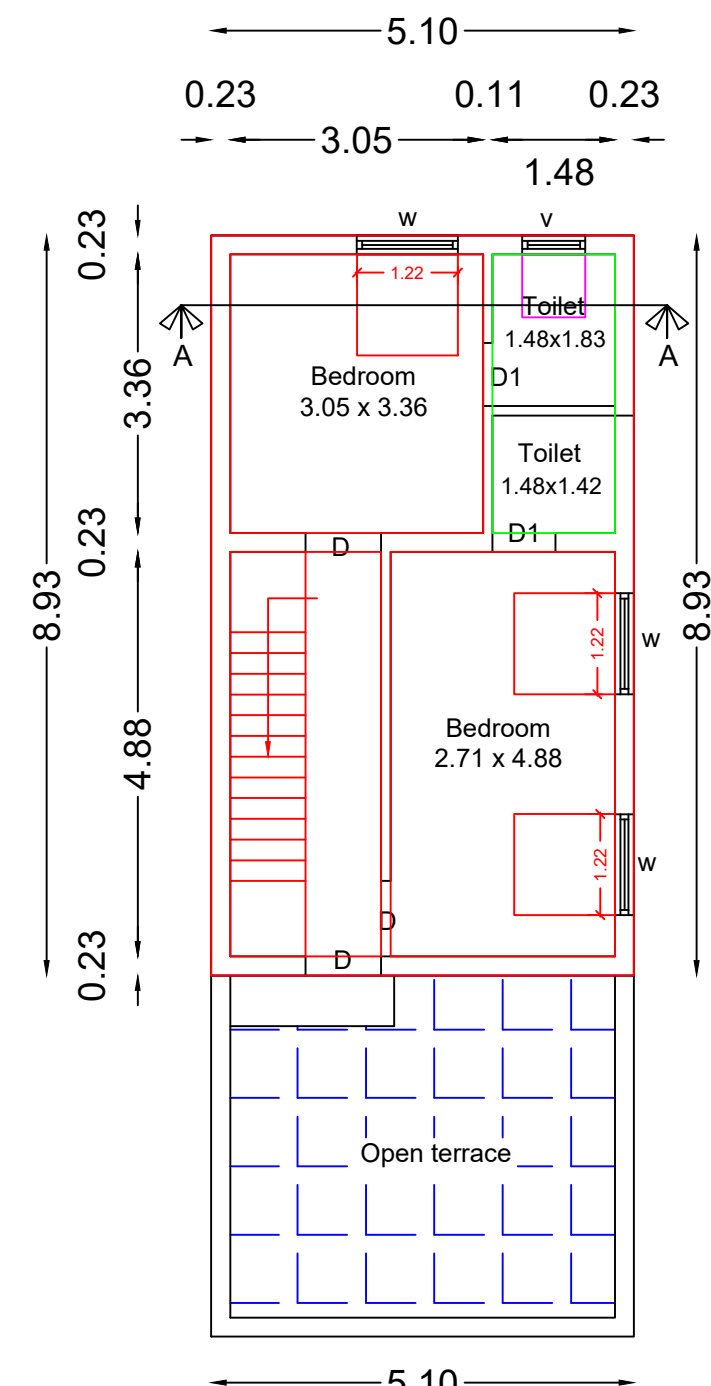

PRO. FIRST FLOOR PLAN

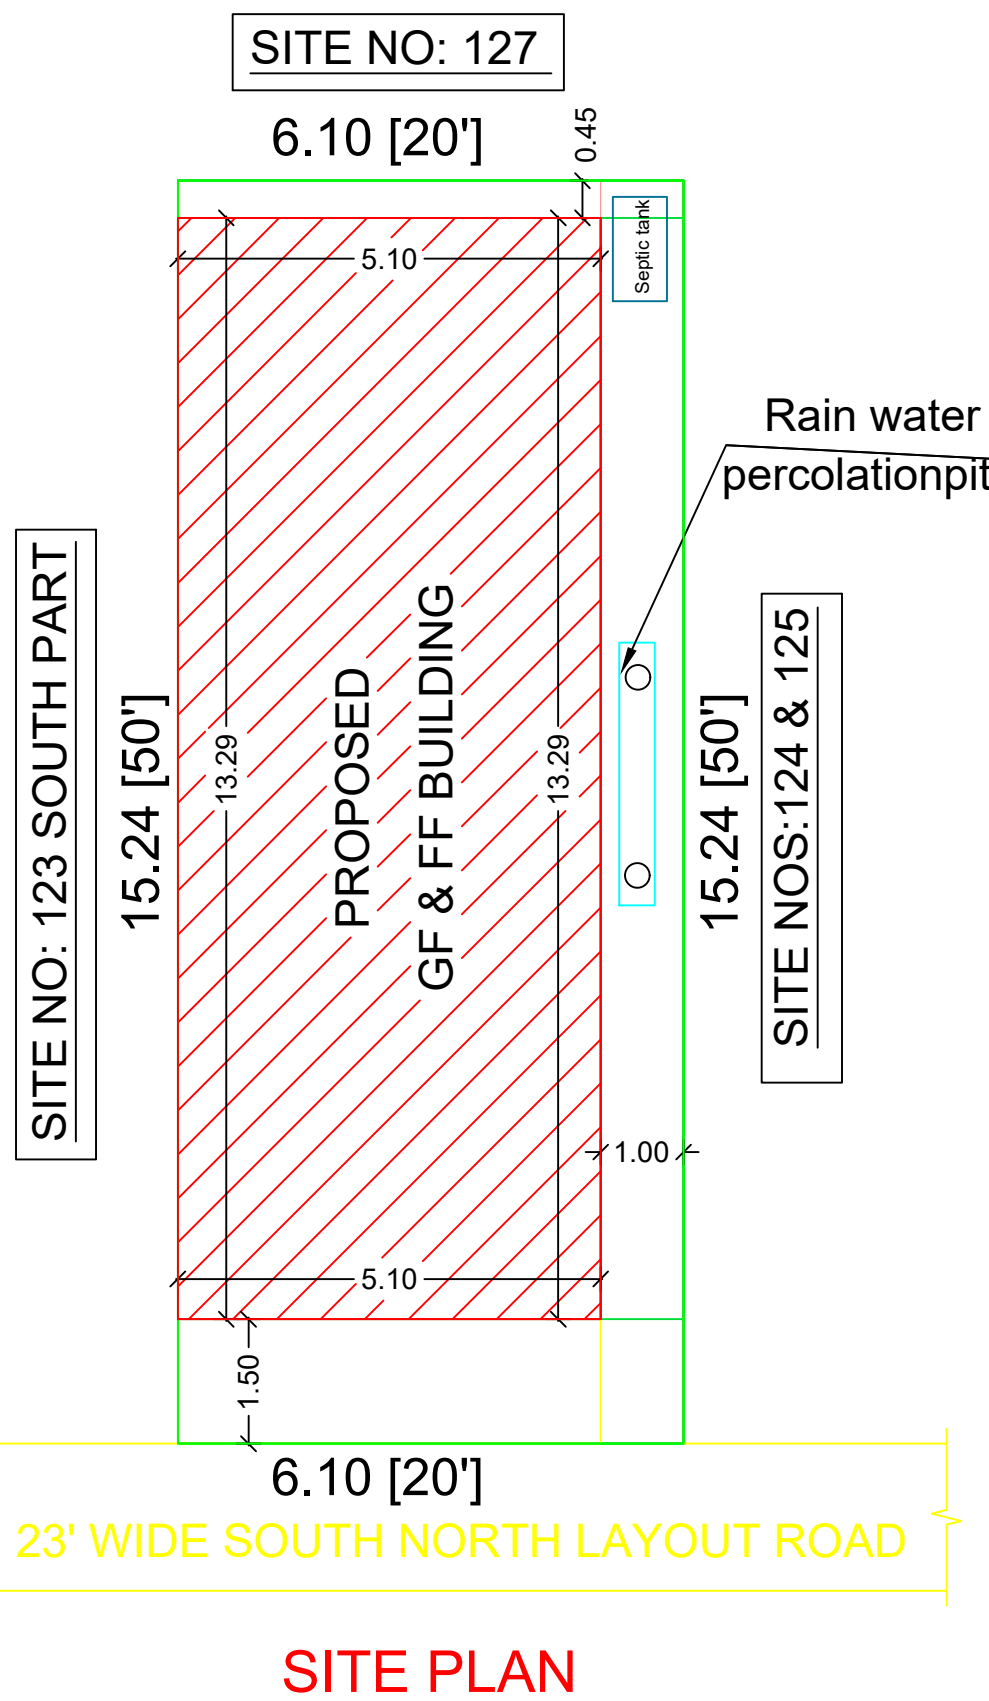

SITE PLAN

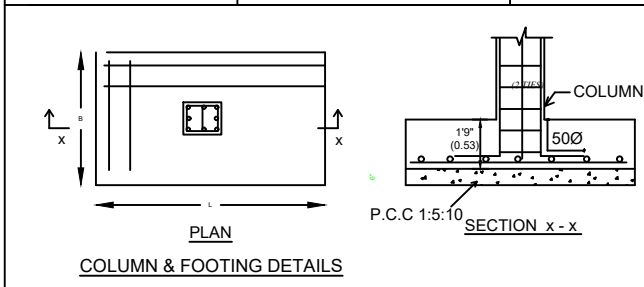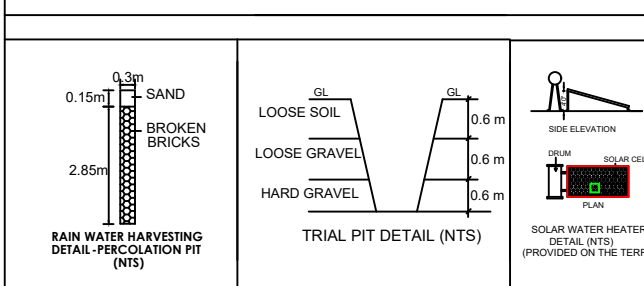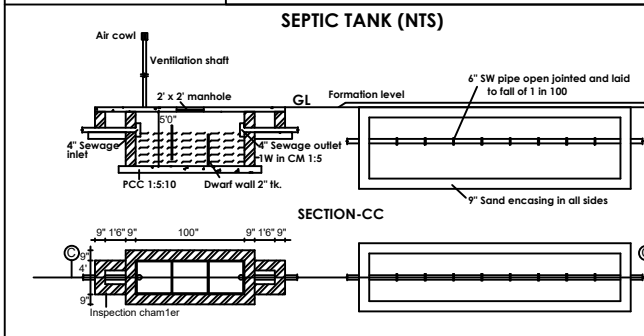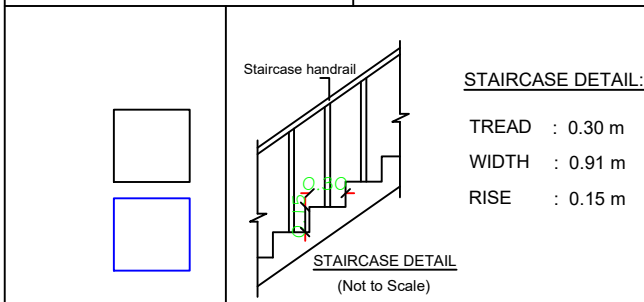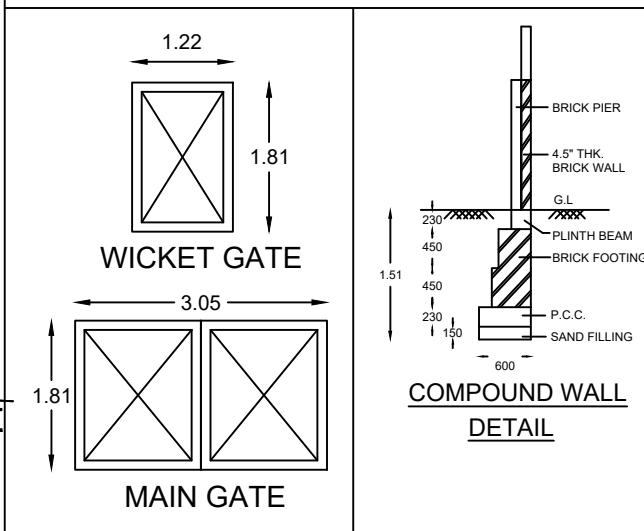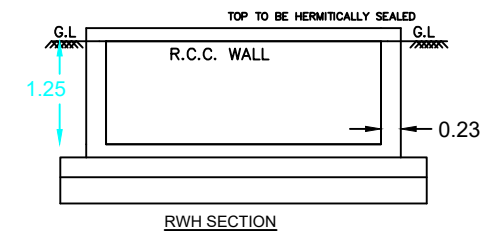

PLAN SHOWING THE PROPOSED R.C.C ROOFED RESIDENTIAL BUILDING IN GROUND & FIRST FLOOR OF SITE.NO-123 NORTH PART IN S.F NO: 561/4A2 (PATTA.NO.7252) AT "ELANGO NAGAR ", SITE DTCP. REGULARIZATION NA.KA.NO.496/2025, DATE:18.07.2025, NO.4 VEERAPANDI TOWN PANCHAYAT, COIMBATORE NORTH TALUK & COIMBATORE DISTRICT. APPLICANT NAME - Mrs.R.BHAVANI NITHYA

AREA STATEMENT		
DESCRIPTION	SQ.FT	SQ.M
TOTAL AREA OF THE SITE	1000.00	92.902
ADD. PRO. GROUND FLOOR	729.58	67.779
ADD. PRO. FIRST FLOOR	490.41	45.560
TOTAL BUILDING AREA	1219.99	113.339
OPEN SPACE	270.42	25.123

SCHEDULE OF JOINERY			
TYPE	DESCRIPTION	SIZE IN METER	SIZE IN FEET
MD	M.DOOR	1.52 X 2.13	5'-0" X 7'-0"
D	DOOR	0.91 X 2.13	3'-0" X 7'-0"
D1	DOOR	0.76 X 2.13	2'-6" X 7'-0"
O	OPEN	0.91 X 2.13	3'-0" X 7'-0"
W1	WINDOW	1.83 X 1.52	6'-0" X 5'-0"
W	WINDOW	1.22 X 1.37	4'-0" X 4'-6"
W3	WINDOW	0.91 X 1.37	3'-0" X 4'-6"
KW	WINDOW	0.91 X 0.91	3'-0" X 3'-0"
V1	VENTILATOR	0.76 X 0.76	2'-6" X 2'-6"

SCALE - 1:100
[ALL DIMENSIONS ARE IN METER]

APPLICANT'S SIGNATURE

L.B.S/ENGINEER

Er.B.KUMAR,DCE/BA,LBS
Gr.I- Licensed No.166/LS/2023/00001
SREE KUMAR ASSOCIATES
53-C, Balaji Complex, Kuppiyalayam Road
Periyanaickenpalayam, Coimbatore - 641020
Cell : 90423 09865, 88257 92661

SREE KUMAR ASSOCIATES
Er.B.KUMAR,B.E(CIVIL) L.B.S
Licence No:(166/LS/2023/00001)
53C, Balaji Complex, Periyanaickenpalayam -641 020
Cell : 9042309865 , 8825792661