




Plan Showing the Proposed Additional Construction of R.C.C.Roof First Floor Residential Building in S.F.No: 113/1A1,Plot No: 24,
" SREE MAHALAKSHMI NAGAR 4" Layout at Samathur Town Panchayat, Anaimalai Taluk, Coimbatore District.
(D.T.C.P.Regularization App.No: 376/2019)

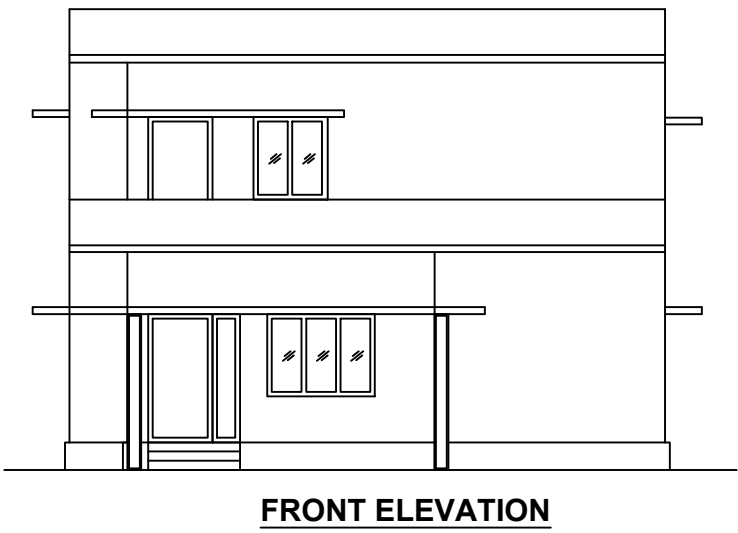


FRONT ELEVATION

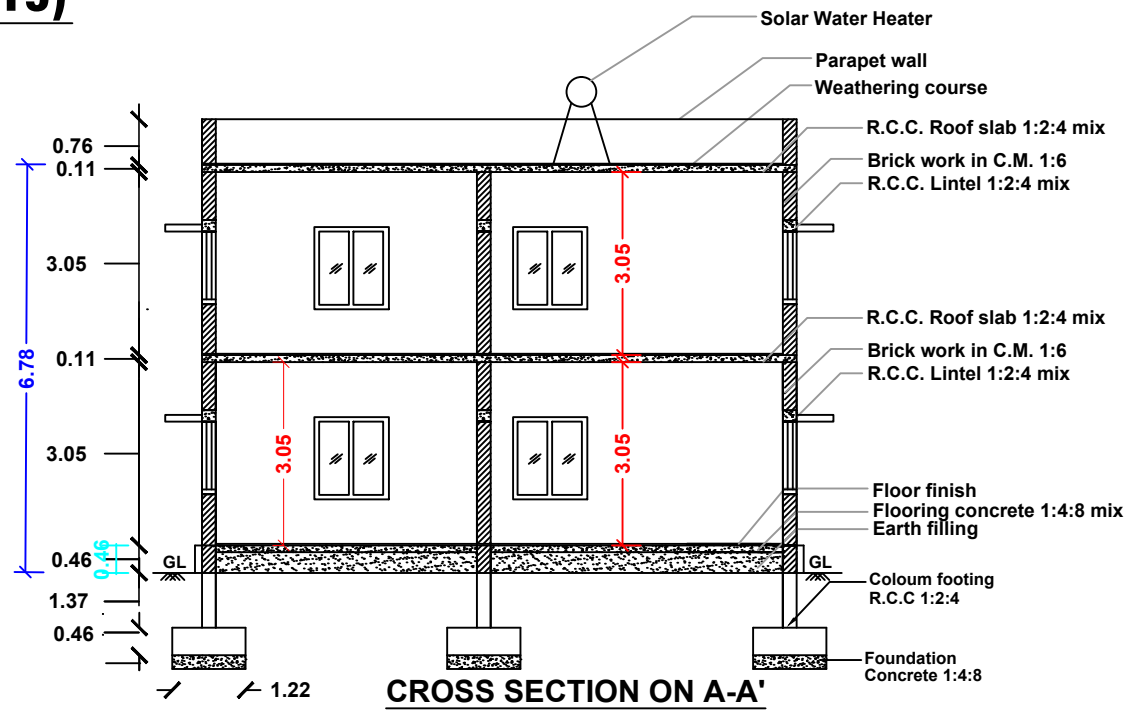



CROSS SECTION ON A-A'

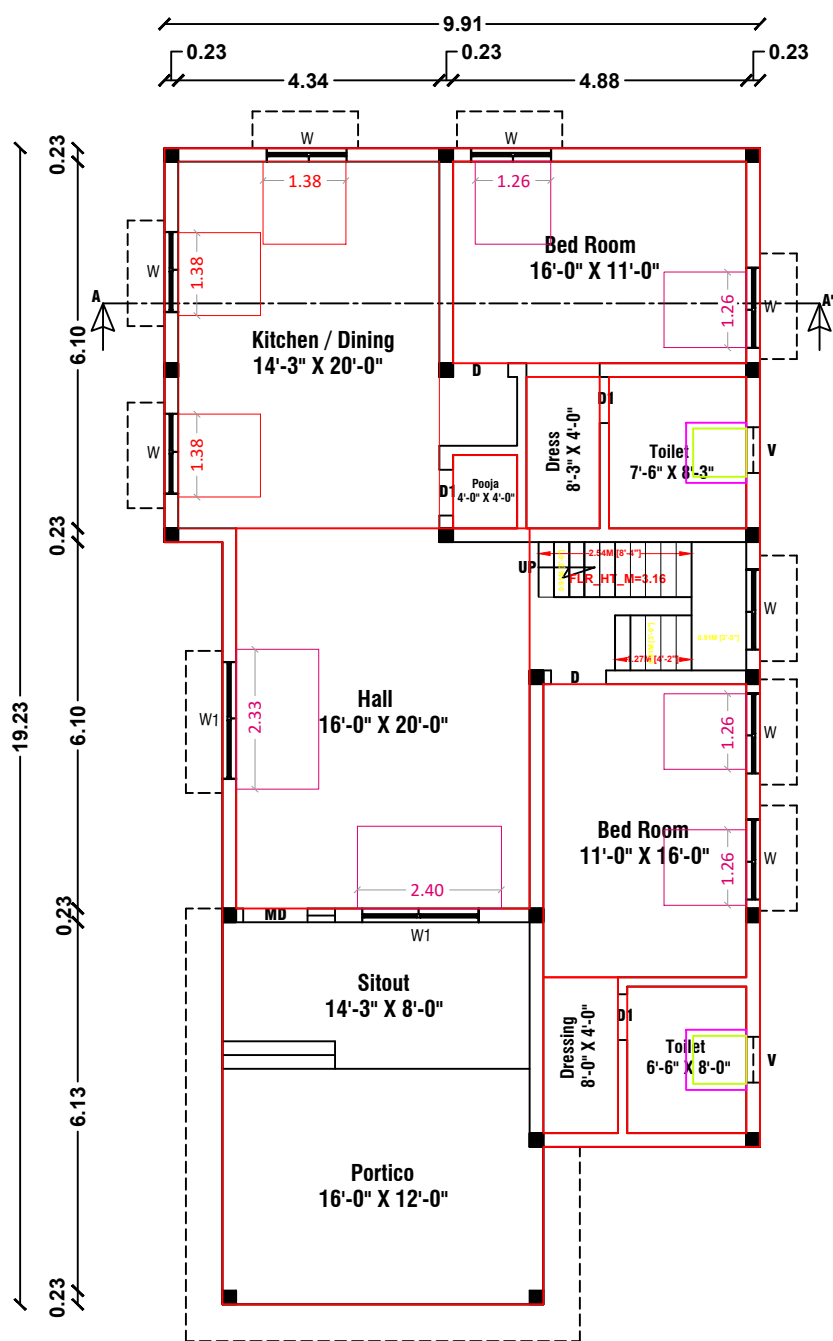


EXI.GROUND FLOOR PLAN

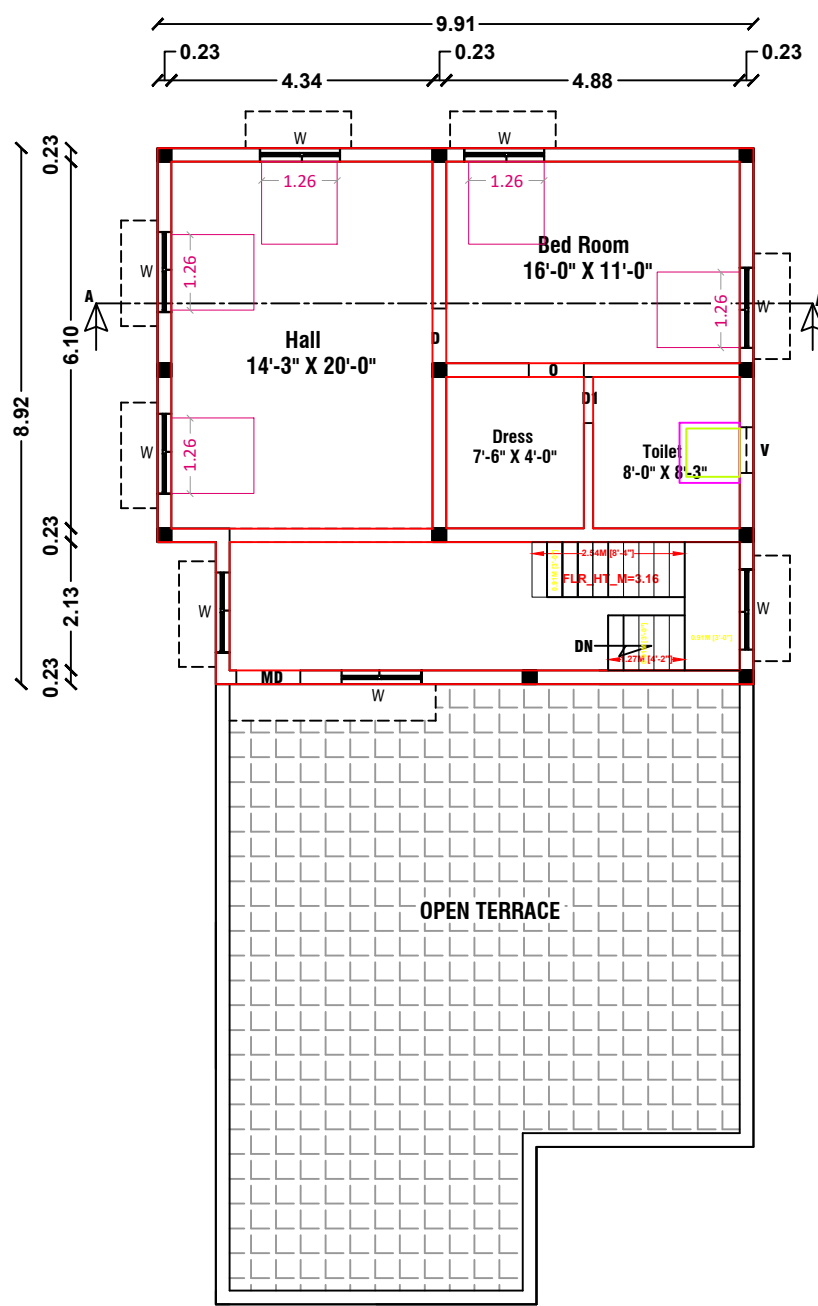

PRO.FIRST FLOOR PLAN

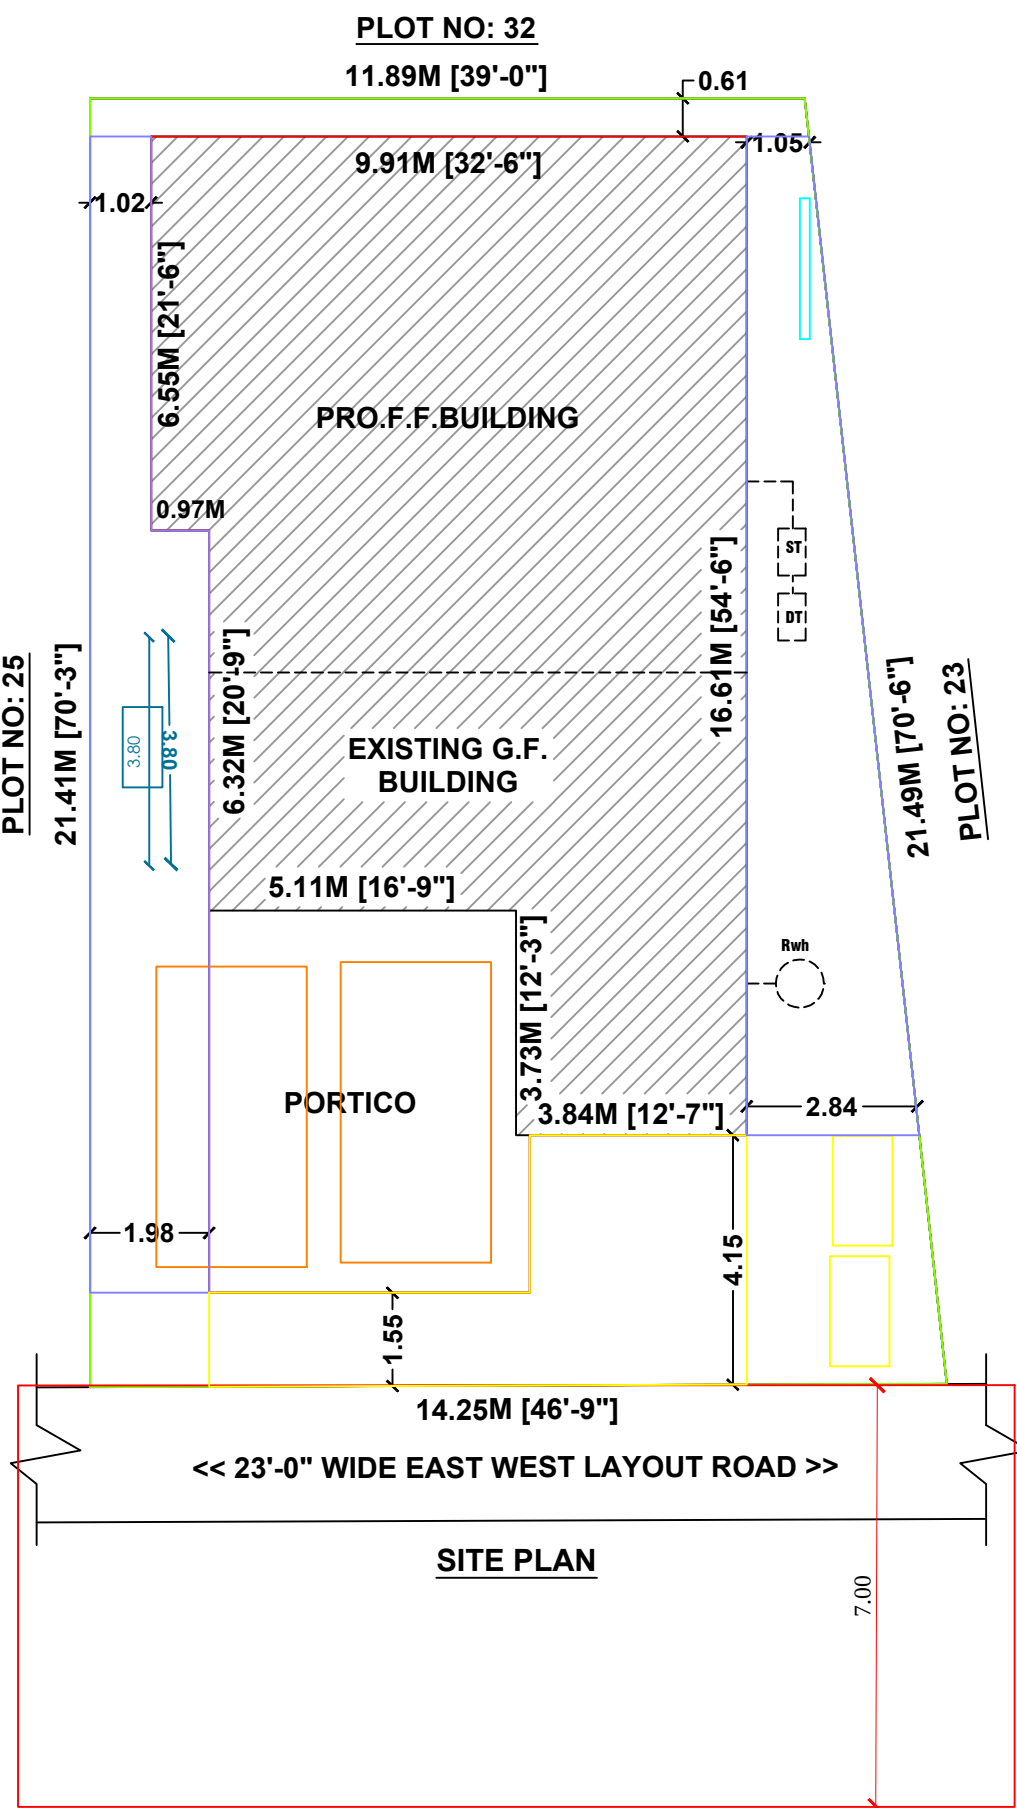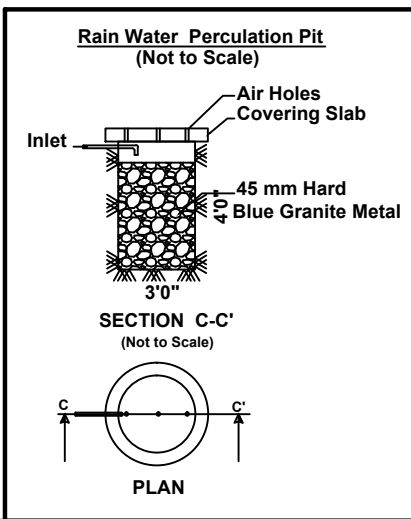

SITE PLAN

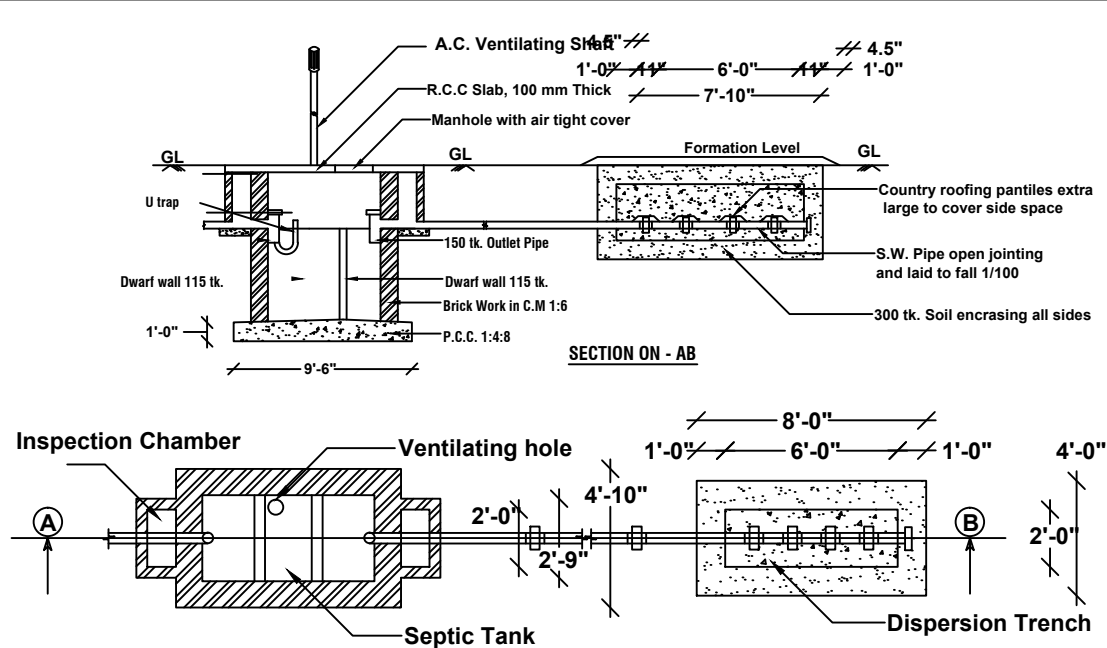

SECTION ON - AB

Scale			
Plan : 1: 100			
Site Plan : 1:100			
Area details		Sq.ft.	Sq.m.
Area of the Site		3012.00	279.82
Area of the Exi.G.F.Building		1817.29	168.83
Area of the Pro.F.F.Building		926.13	86.04
Area of the Open Space		1194.71	110.99
Schedule of Joineries			
MD Main Door	5'-0" x 7'-0"	(1.52 x 2.13)	
D Door	3'-3" x 7'-0"	(1.00 x 2.13)	
D1 Door	2'-6" x 7'-0"	(0.76 x 2.13)	
W Window	4'-0" x 4'-0"	(1.21 x 1.21)	
W1 Window	6'-0" x 4'-0"	(1.83 x 1.21)	
V Ventilator	2'-6" x 3'-0"	(0.76 x 0.91)	
Site boundary			
Exi.G.F & Pro.F.F.Building			
Road			
Rain Water Pit (RWH)			

Ms.T.Malar D/O Tharmalingam.

T. malar

Applicant.

Er.V.RAMASAMY,D.C.D.,
Licenced Building Surveyor & Consulting Civil Engineer
8/29,Sri Karpaga Vinayagar Nagar,
Malandipattanam (PO), Anaimalai-642114
Cell: 9994551496

Registered Engineer

SHEET_1