
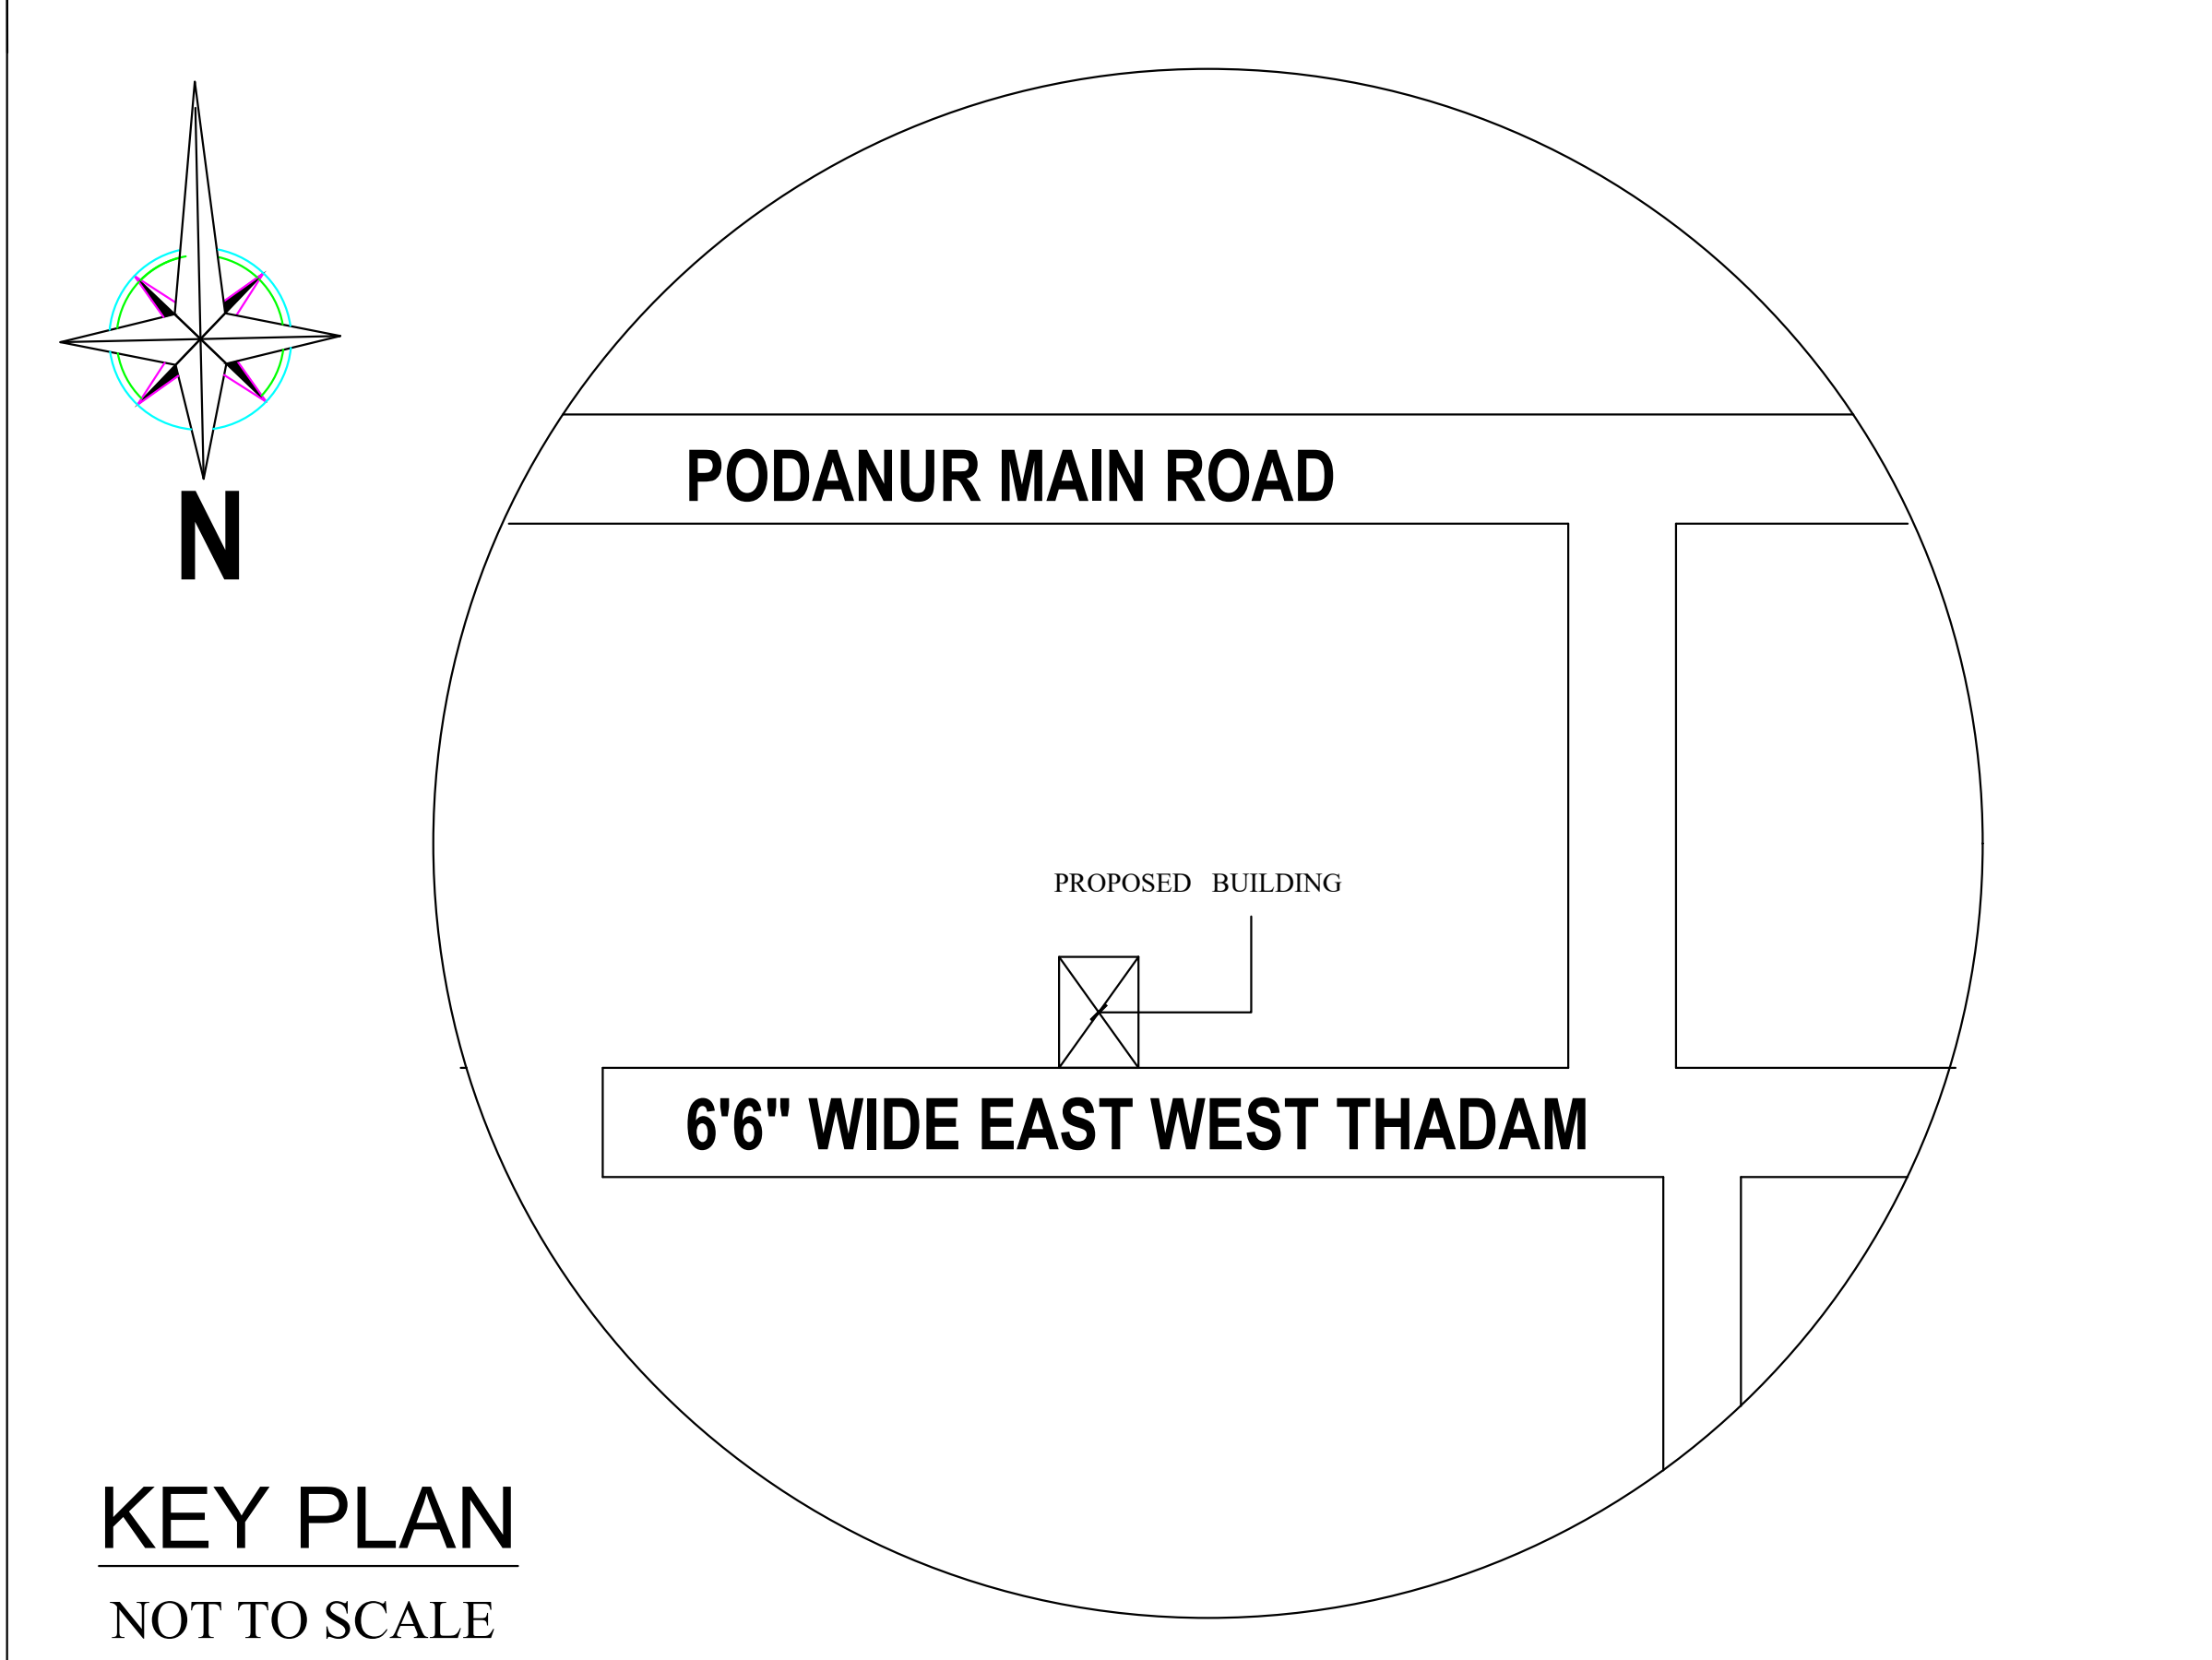
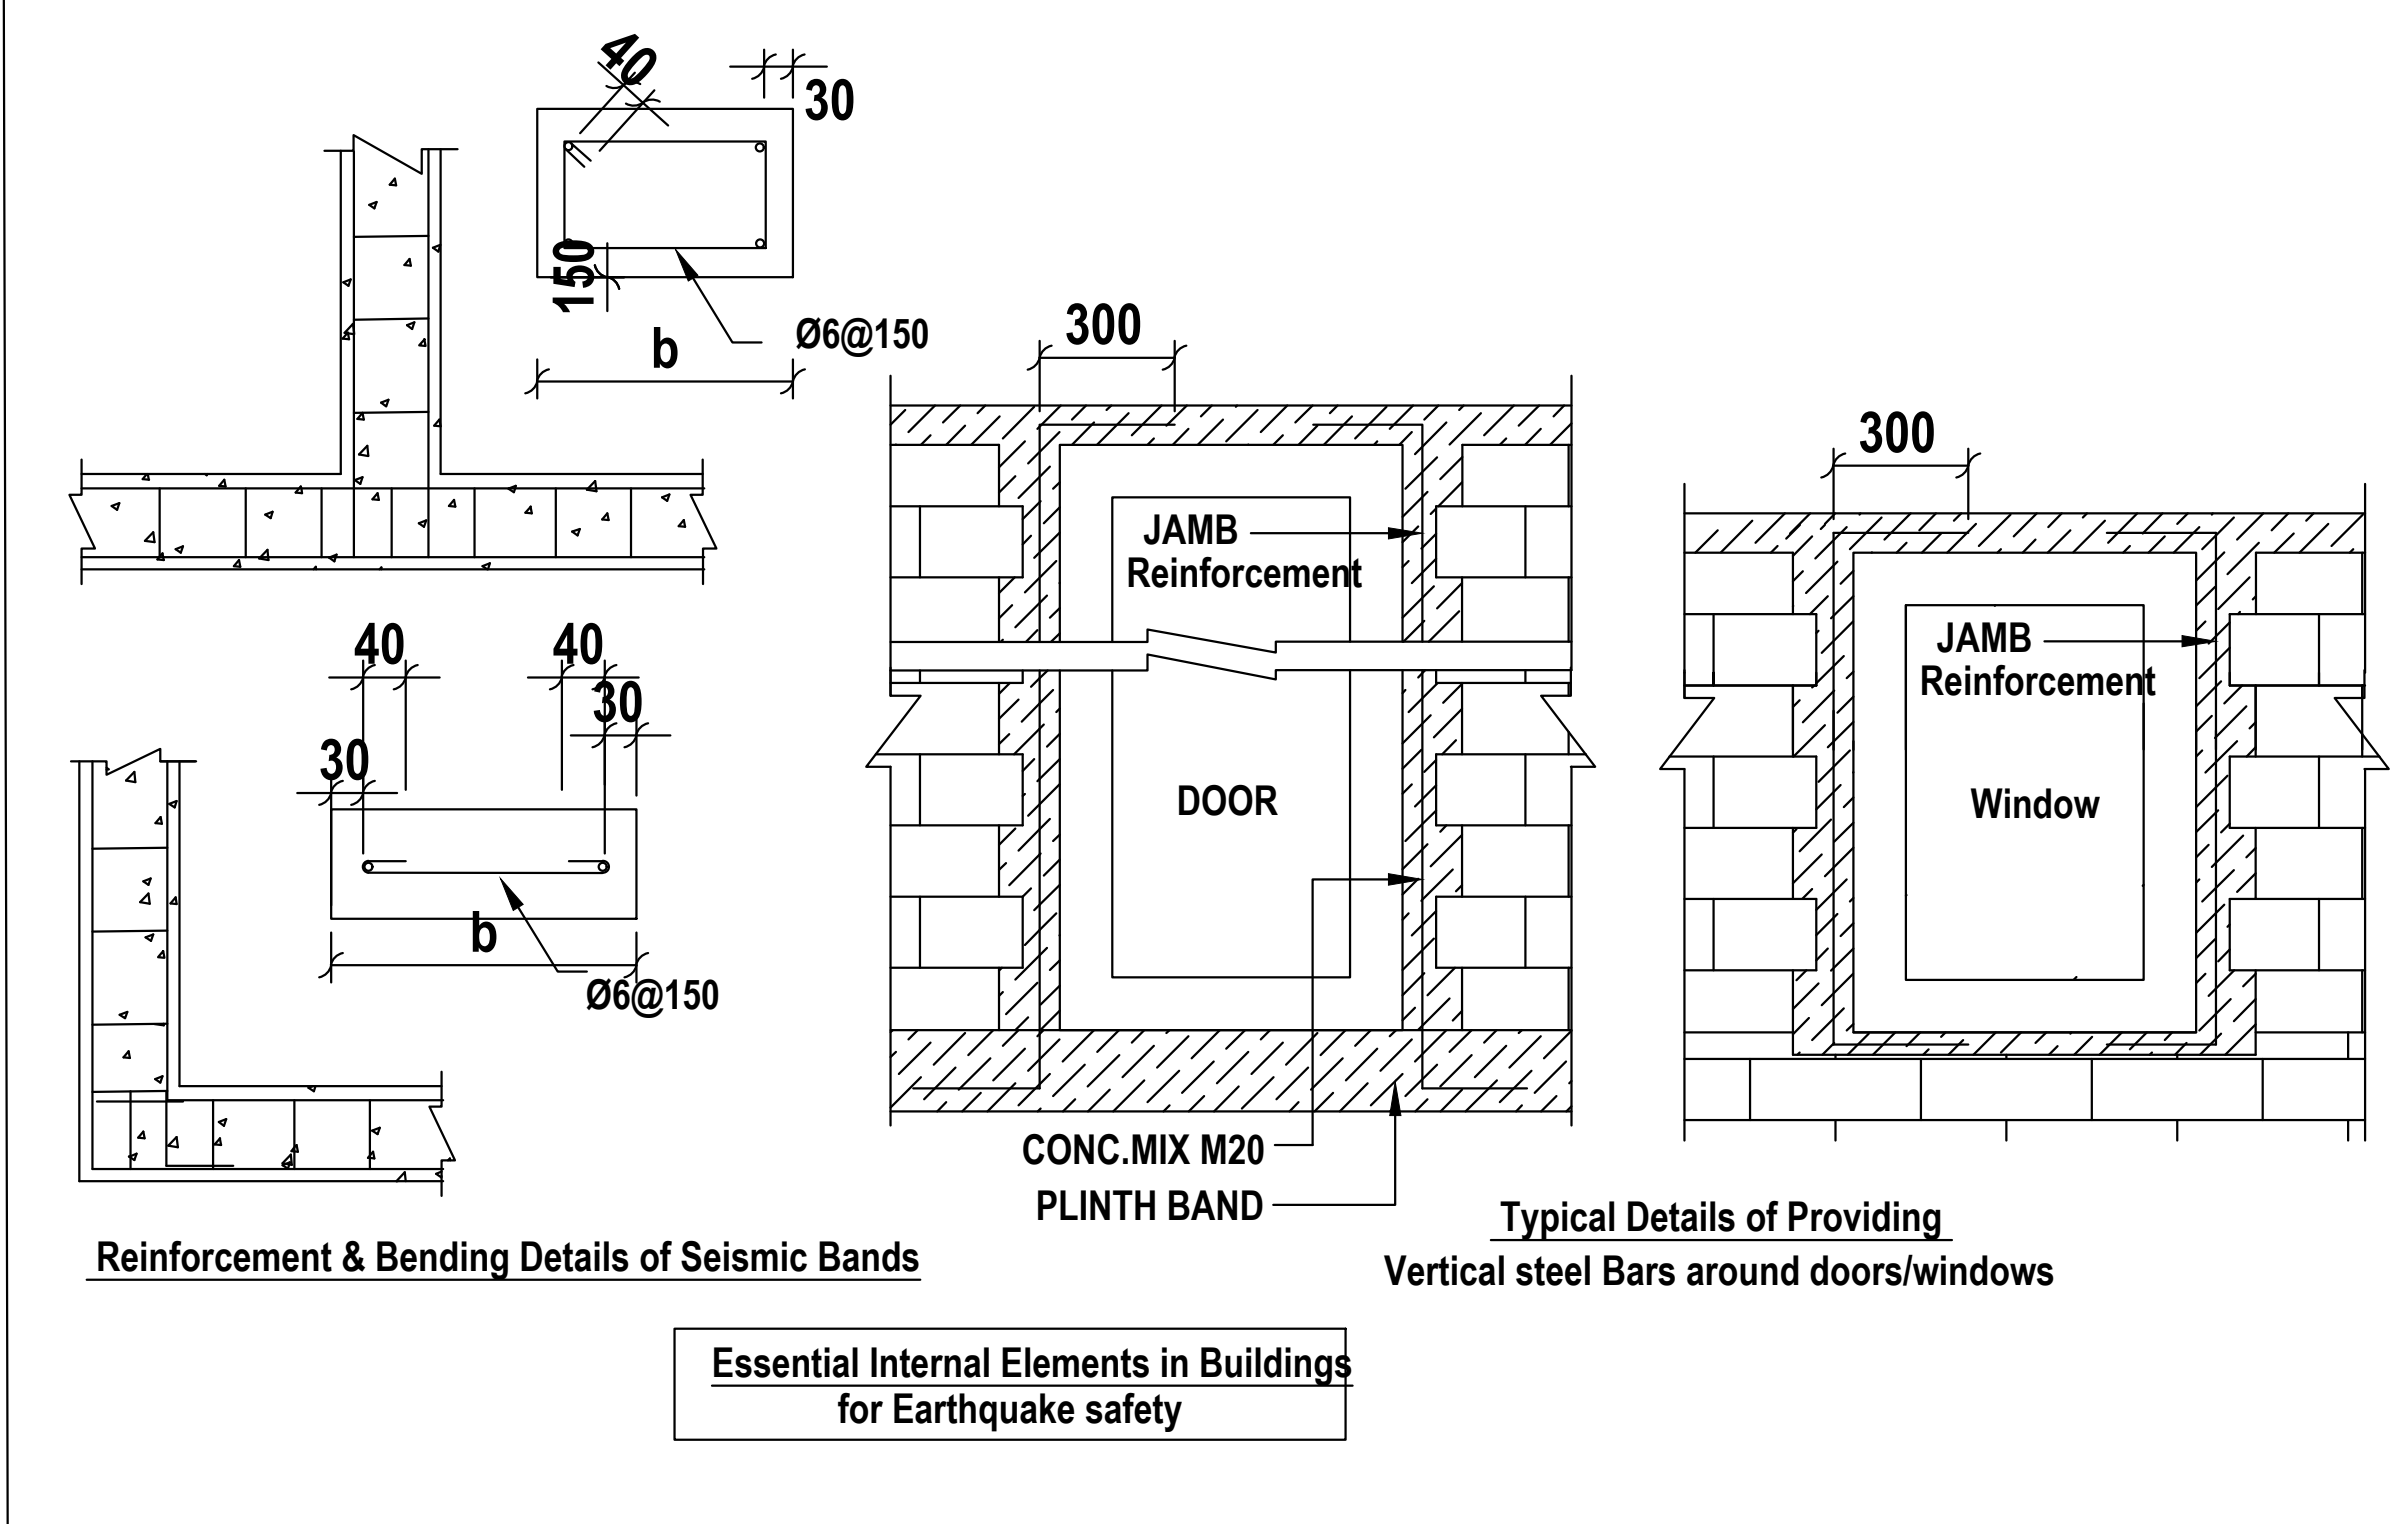
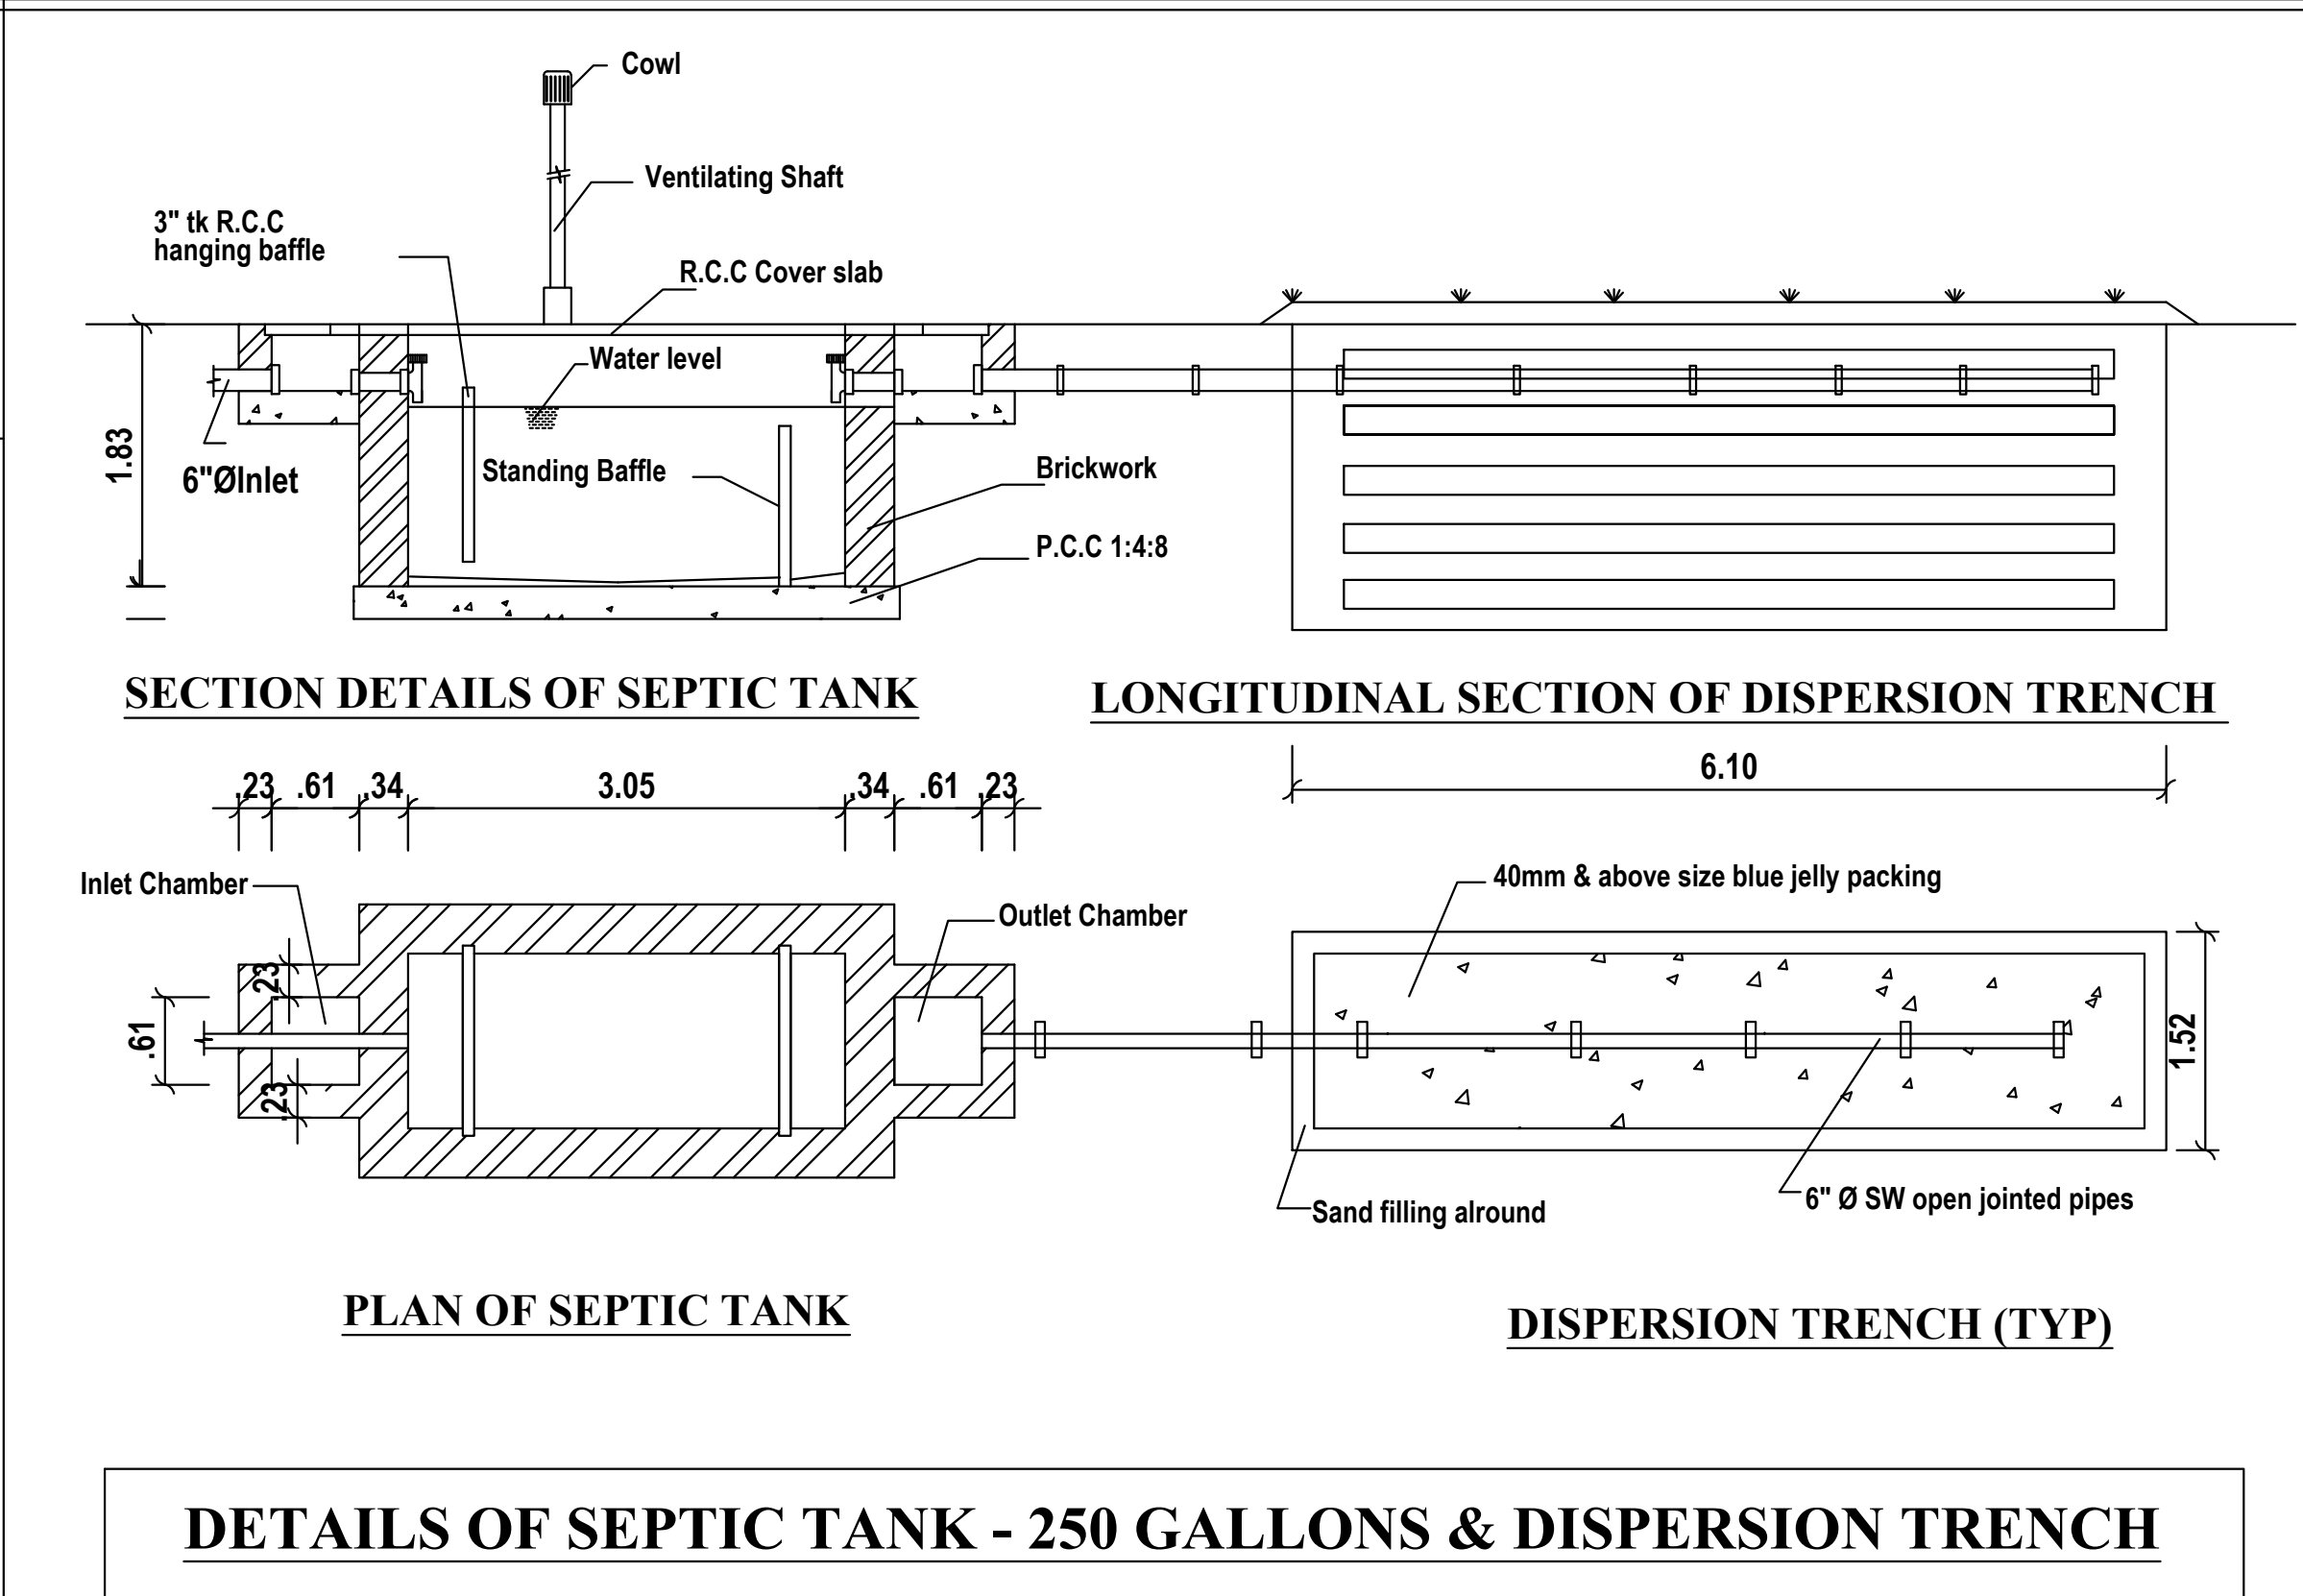


PLAN SHOWING THE PROPOSED GROUND FLOOR & FIRST FLOOR R.C.C.ROOF RESIDENTIAL BUILDING IN S.F.No:680/1A1A1,"BOOMINATHAN PILLAI STREET",VELLALORE VILLAGE AND TOWN PANCHAYAT, MADUKKARAI TALUK,COIMBATORE DISTRICT. REGULARIZED APPROVAL No :1282/2006/A DATED :20-12-2006.

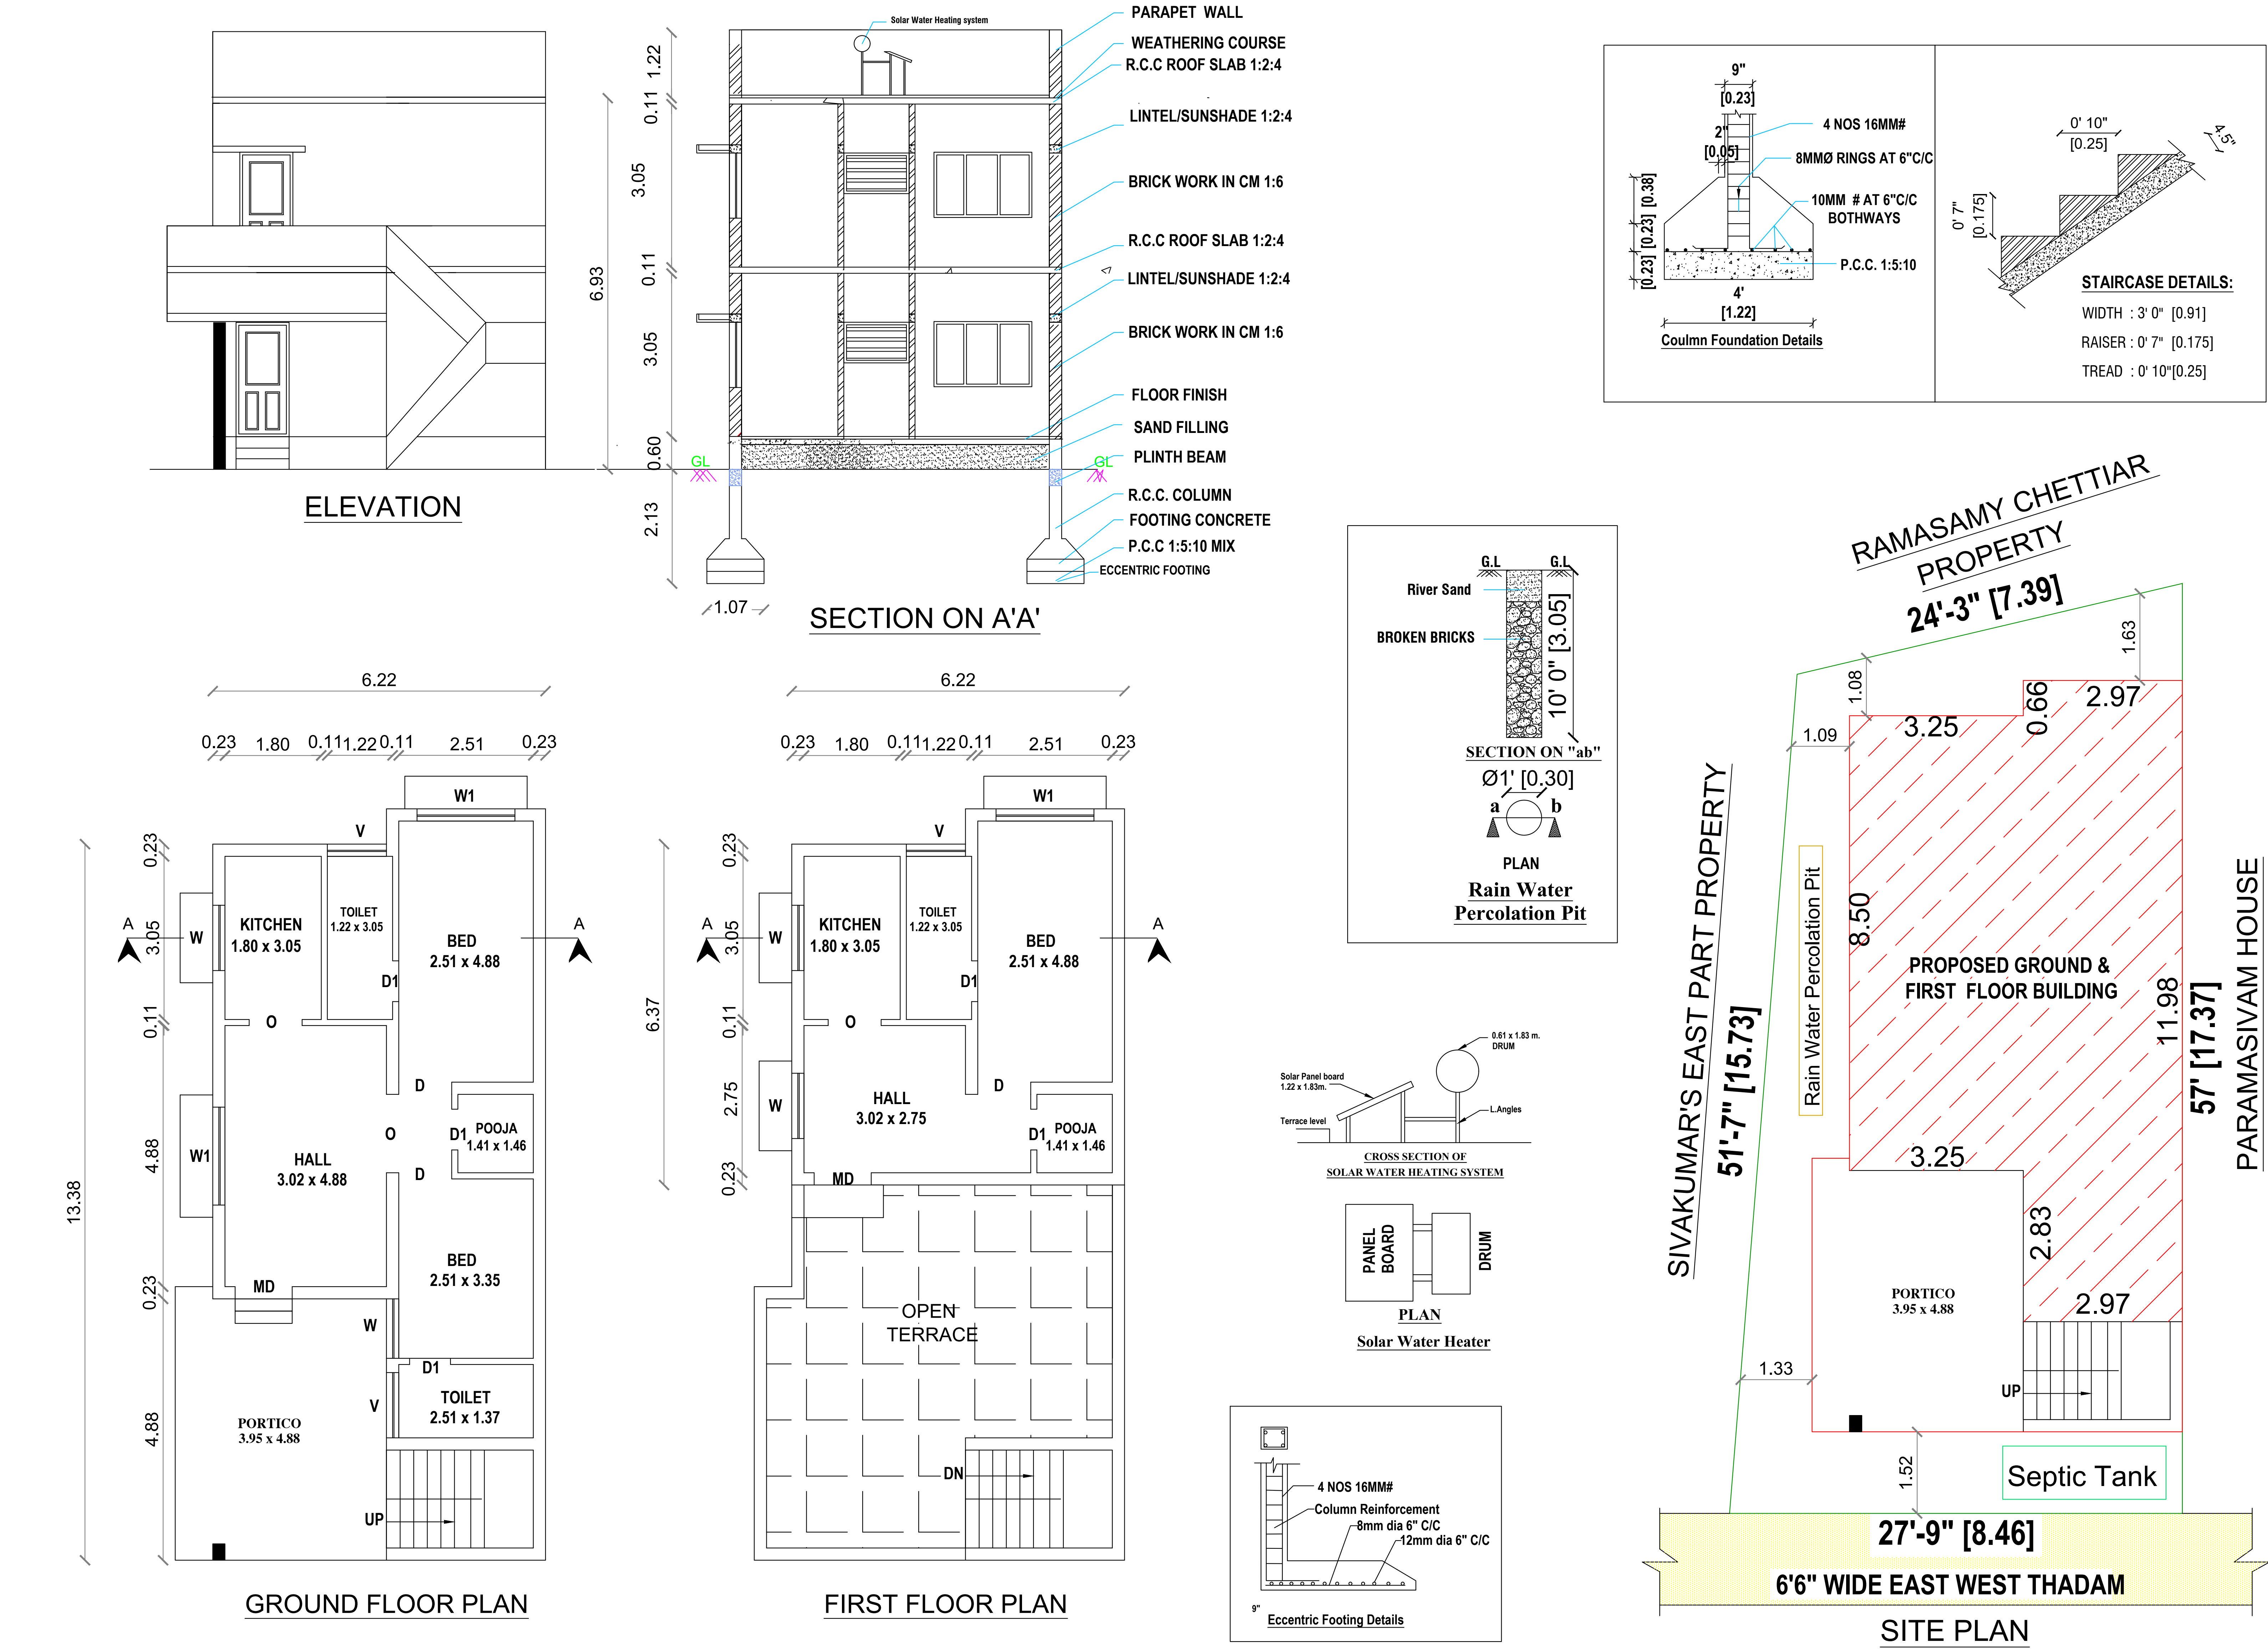

AREA DETAILS	IN SFT	IN SQ. M.
AREA OF THE SITE	1412.00	131.17
AREA OF THE PROPOSED GROUND FLOOR	954.98	88.72
AREA OF THE PROPOSED FIRST FLOOR	447.02	41.53
AREA OF THE OPEN SPACE	457.02	42.45

Sym.	DESCRIPTION	IN FEET	IN METER
MD	MAIN DOOR	3' 6" X 7' 0"	1.07 X 2.13
D/O	DOOR / OPEN	3' 3" X 7' 0"	1.00 X 2.13
D1	DOOR	2' 6" X 7' 0"	0.76 X 2.13
W	WINDOW	4' 0" X 4' 6"	1.22 X 1.37
W1	WINDOW	6' 0" X 4' 6"	1.83 X 1.37
V	VENTILATOR	4' 0" X 2' 6"	1.22 X 0.76
HORIZONTAL DISTANCE FROM HT.LINE IF ANY - NIL.			
PERCOLATION PIT @ 10' c/c			

Plan, Section & Elevation	Site Plan
SCALE 1" : 8' 0"	1" : 8' 0"
SITE BOUNDARY	
PROPOSED BUILDING	
EXISTING ROAD	

Er. S. RAGHURAMAN, B.E., M.E., M.I.E.,
CHARTERED ENGINEER (M-138123-1) & LBS
6, ANNA STREET, VELLALORE, COIMBATORE - 641 111.
Cell: 99941 47468, 99767 76262

REGISTER ENGINEER