

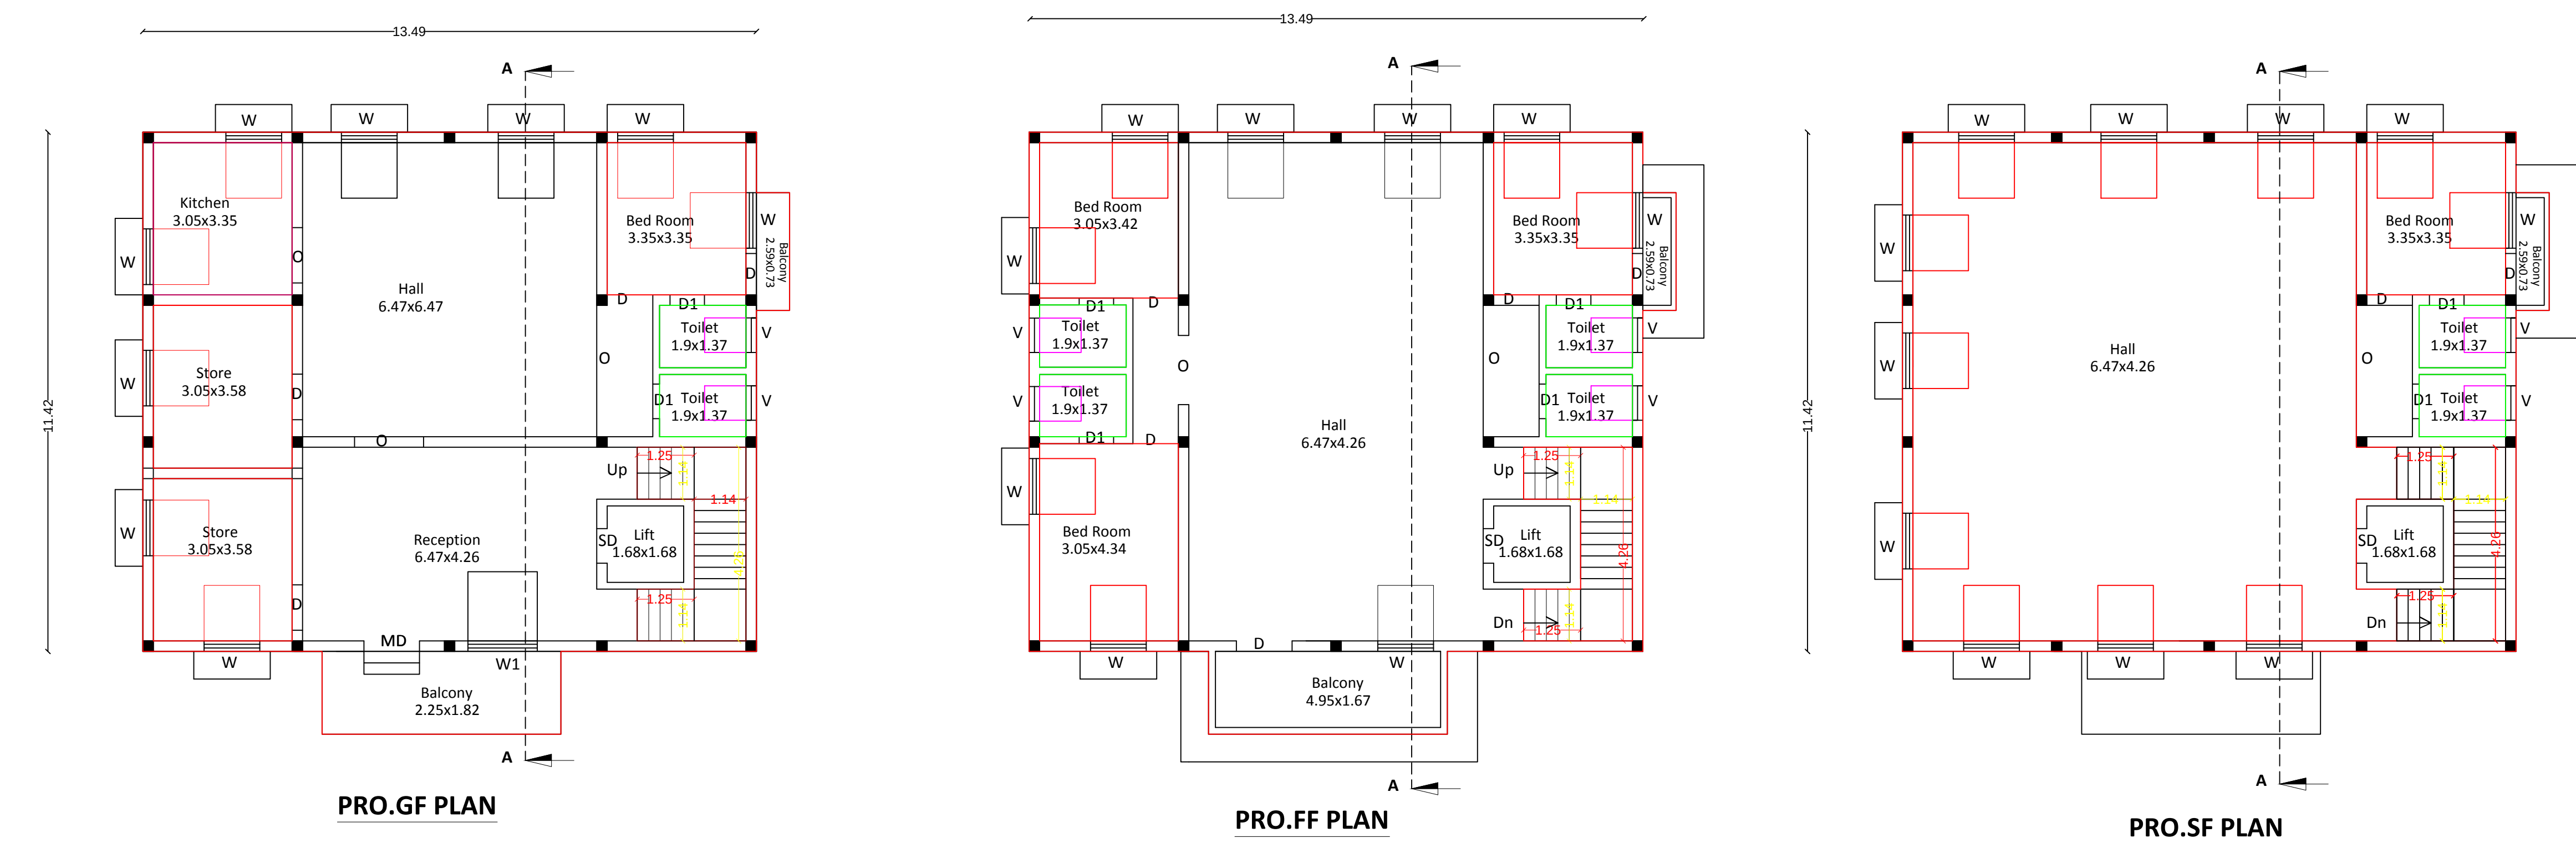
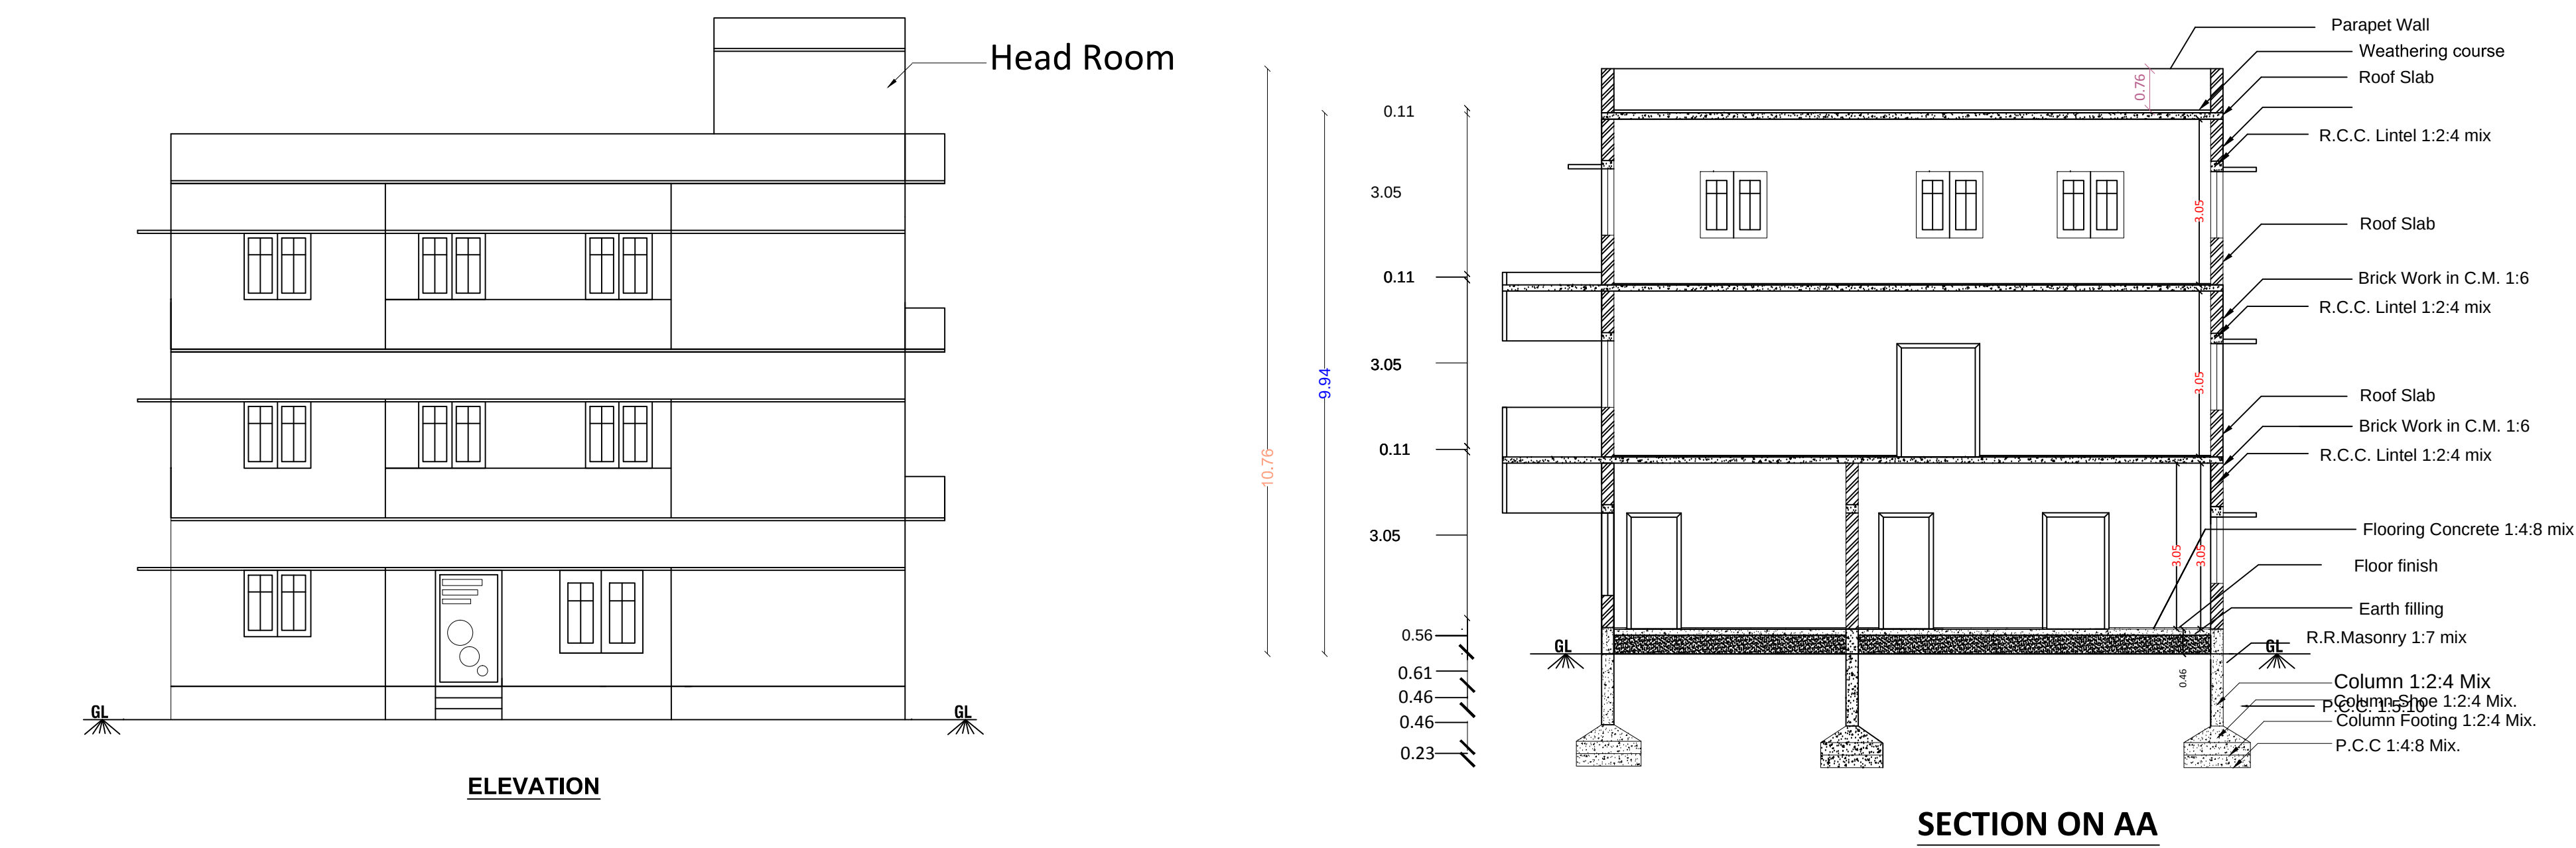


Plan Showing the Proposed Construction of R.C.C Roof GF,FF & SF Residential Building for "ANANDHAM ARAKATTALAI TRUST " in SF.NO:85/2D1B (85/2D/Part), Plot No:9 & 10,at Pioneer Estate,Zamin Uthukulli Town Panchayat, Pollachi Taluk,Coimbatore District (DTCP.No.169/2010)

Applicant Name :ANANDHAM ARAKATTALAI TRUST,
Mr.M.K.Ravindran (Trustee).

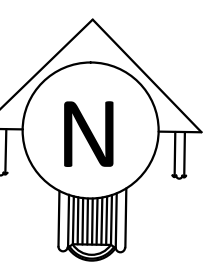

SF.No:85/2D/Part
Agri Land
70'-0" (21.33)

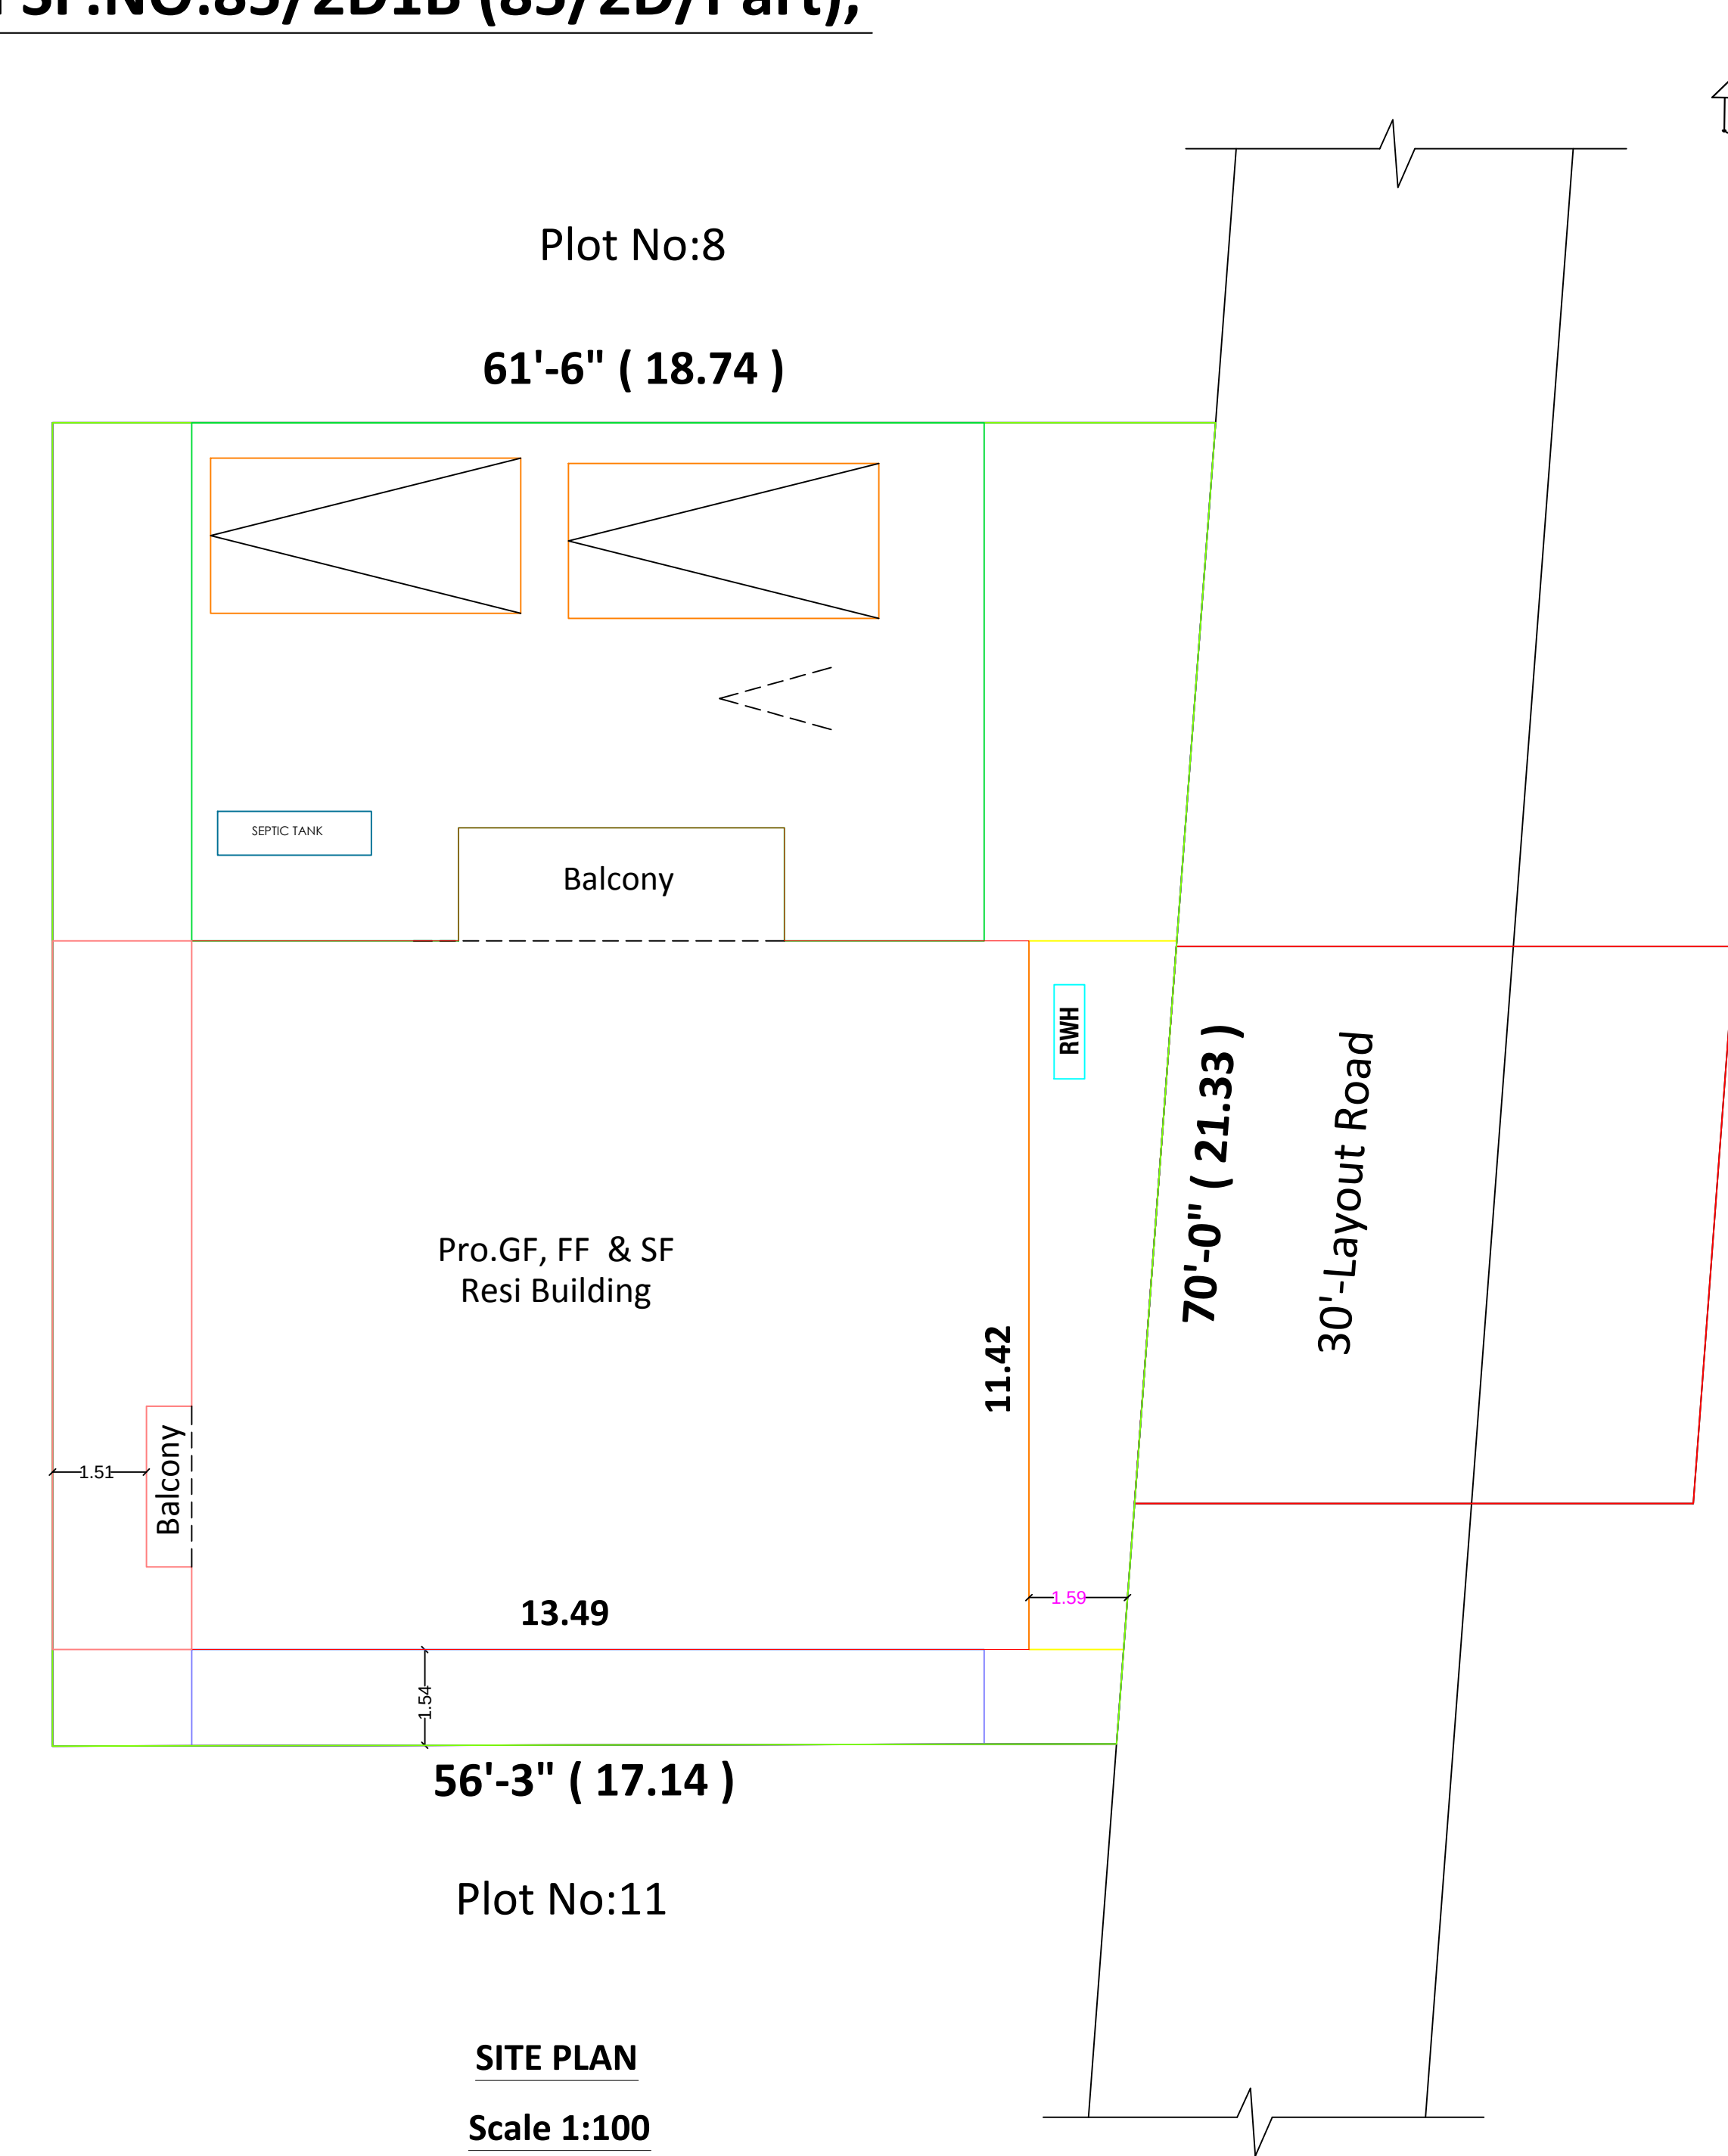

Scale	Plan : 1: 100	Site Plan : 1: 100
Area details	Sq.ft.	Sq.m.
Area of the Site	4134.375	384.092
Area of the Pro.G.F.Building & Balcony	1780.78	165.50
Area of the Pro.FF Building & Balcony	1780.78	165.50
Area of the Pro.SF Building & Balcony	1678.02	155.95
Area of the Open Space	2353.59	218.73

Schedule of Joineries:			
MD	Main Door	3'-3" x 7'-0"	(1.00 x 2.13)
D	Door	3'-0" x 7'-0"	(0.91 x 2.13)
D1	Door	2'-6" x 7'-0"	(0.76 x 2.13)
W1	Window	5'-0" x 5'-0"	(1.52 x 1.52)
W	Window	4'-0" x 4'-0"	(1.22 x 1.22)
V	Ventilator	3'-0" x 3'-0"	(0.91 x 0.91)

Parking Details	No's	Size (m)
Car Parking	2	5x2.5
Two Wheeler Parking	1	1.82x1.0

Site boundary	Rain Water Pit (Rwh)
Pro.Building	Exi.Road

One Solar System to be Provided

Applicant Name :ANANDHAM ARAKATTALAI TRUST,
Mr.M.K.Ravindran (Trustee).

Er. P. ARUN PRASAD,B.Tech.,MISTE.
ARUN ASSOCIATES
Consulting Civil Engineer & L.B.S.,
10/33, Ayyappan Kovil Street, Venkatesa Colony
Pollachi - 642 001. Call 98853 39919

Registered Engineer

