
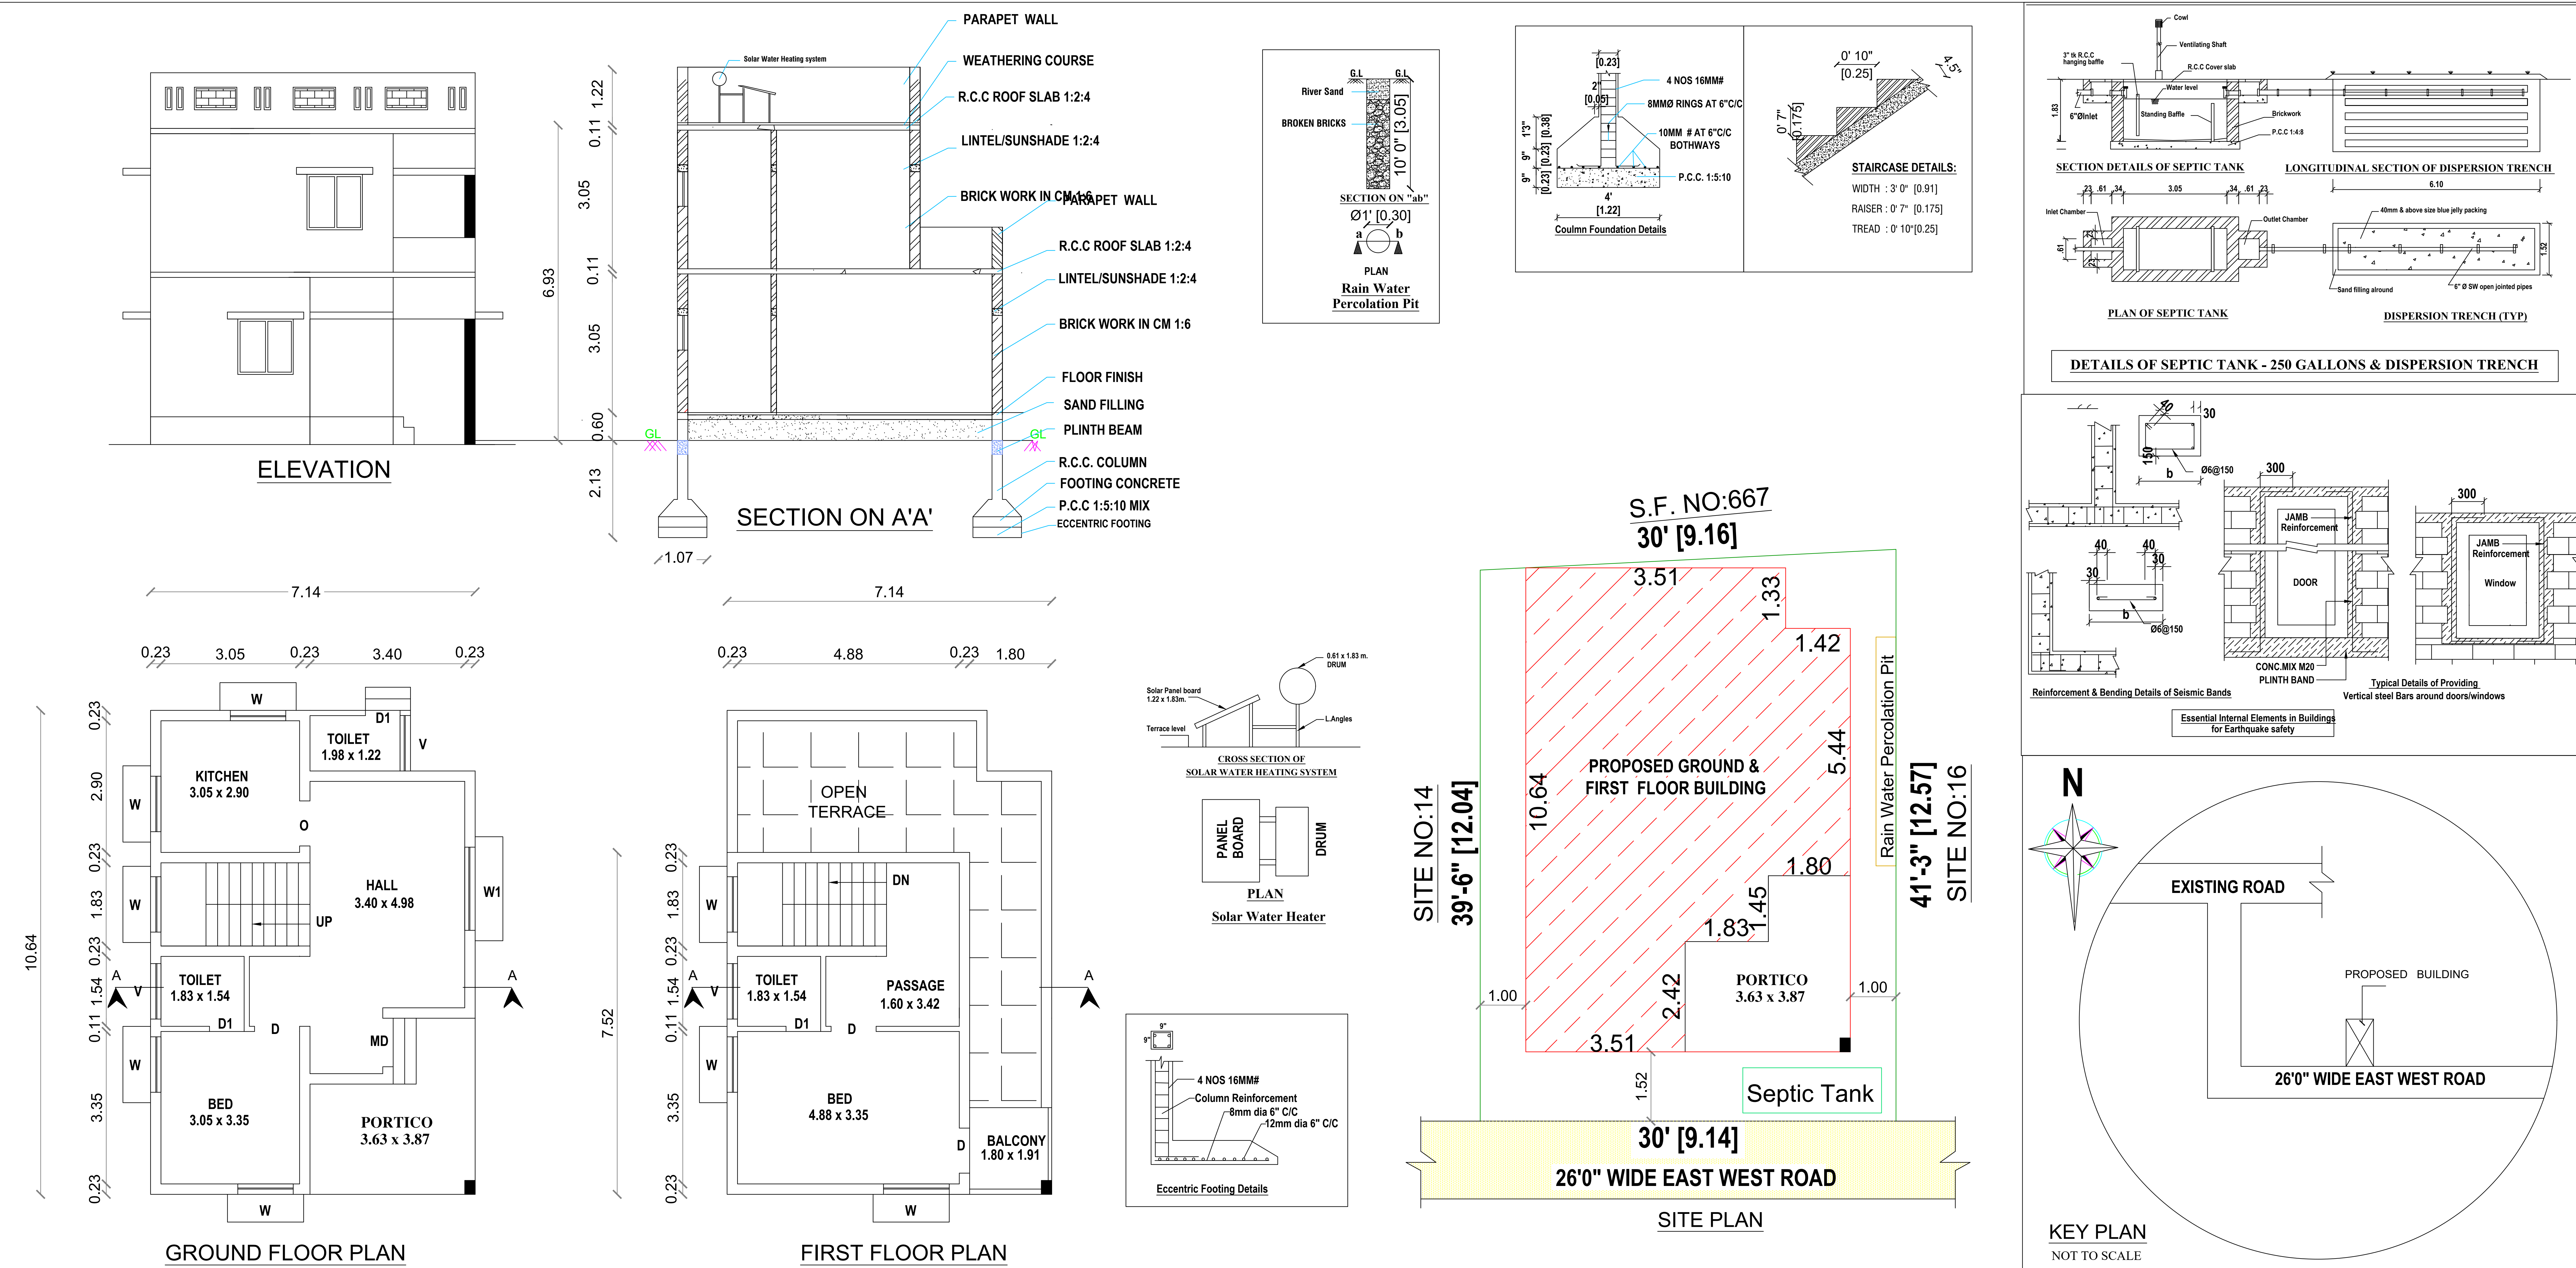


PLAN SHOWING THE CONSTRUCTION OF PROPOSED GROUND & FIRST FLOOR R.C.C. ROOFED RESIDENTIAL BUILDING AT S.F.No:666/3A, SITE No:15,"SRI ANDAL NAGAR-1",VELLALORE VILLAGE AND TOWN PANCHAYAT, MADUKKARAI TALUK,COIMBATORE DISTRICT. DTCP LAYOUT (REGULARIZED) APPROVAL No:279/2018.

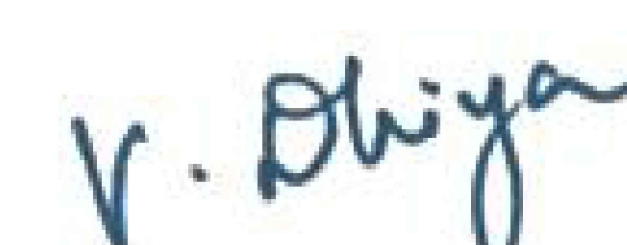

AREA DETAILS		IN SFT	IN SQ. M.	JOINERY DETAILS				Plan, Section & Elevation		Site Plan	N 
AREA OF THE SITE		1215.00	112.84	Sym.	DESCRIPTION	IN FEET	IN METER	SCALE	1" : 8' 0"	1" : 8' 0"	
AREA OF THE PROPOSED GROUND FLOOR		797.28	74.07		MD	MAIN DOOR	3' 6" X 7' 0"	1.07 X 2.13			
AREA OF THE PROPOSED FIRST FLOOR		431.74	40.11	D/O	DOOR / OPEN	3' 3" X 7' 0"	1.00 X 2.13				
AREA OF THE OPEN SPACE		417.72	38.80	D1	DOOR	2' 6" X 7' 0"	0.76 X 2.13				
				W	WINDOW	4' 0" X 4' 6"	1.22 X 1.37				
				W1	WINDOW	6' 0" X 4' 6"	1.83 X 1.37				
				V	VENTILATOR	4' 0" X 2' 6"	1.22 X 0.76				
				HORIZONTAL DISTANCE FROM HT.LINE IF ANY - NIL.							
				PERCOLATION PIT @ 10' c/c							
										OWNER / DEVELOPER	Er. S. RAGHURAMAN, B.E., M.E., M.I.E., CHARTERED ENGINEER (M-138123-1) & LBS 6, ANNA STREET, VELLALORE, COIMBATORE - 641 111. Cell: 99941 47468, 99767 76262
								REGISTER ENGINEER			