

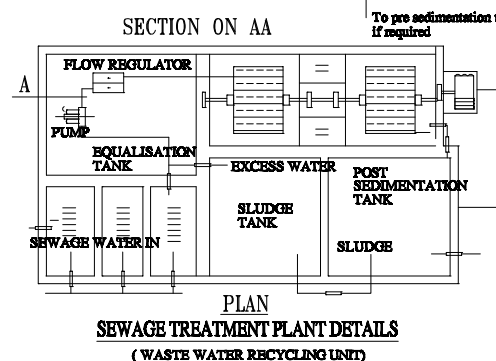
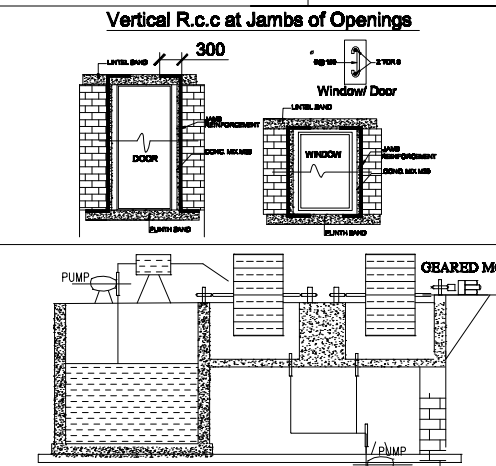
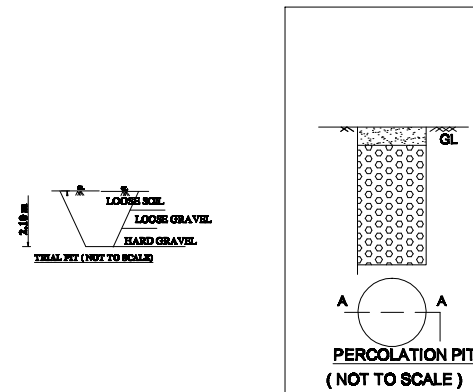
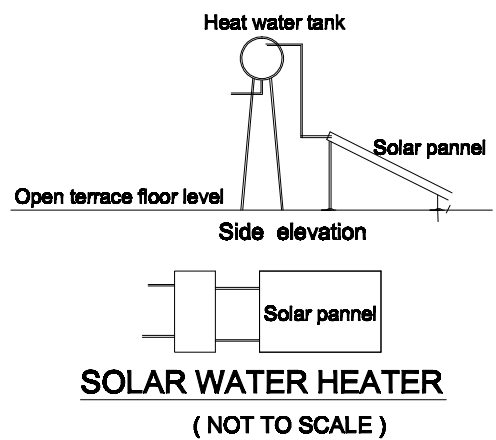


PLAN SHOWING THE PROPOSED CONSTRUCTION OF R.C.C ROOF FIRST FLOOR TO THE EXISTING
GROUND FLOOR RESIDENTIAL BUILDING AT S.F.NO.17 /2A1,2-A2, 2-A3 & 23/2A, SITE NO. 27,
"ASOKAR STREET" VELLALORE VILLAGE & TOWN PANCHAYAT, MADUKKARAI TALUK, COIMBATORE DISTRICT.
EXISTING BUILDING TAX ASSESSMENT NO. 3457,3715 & 6864.

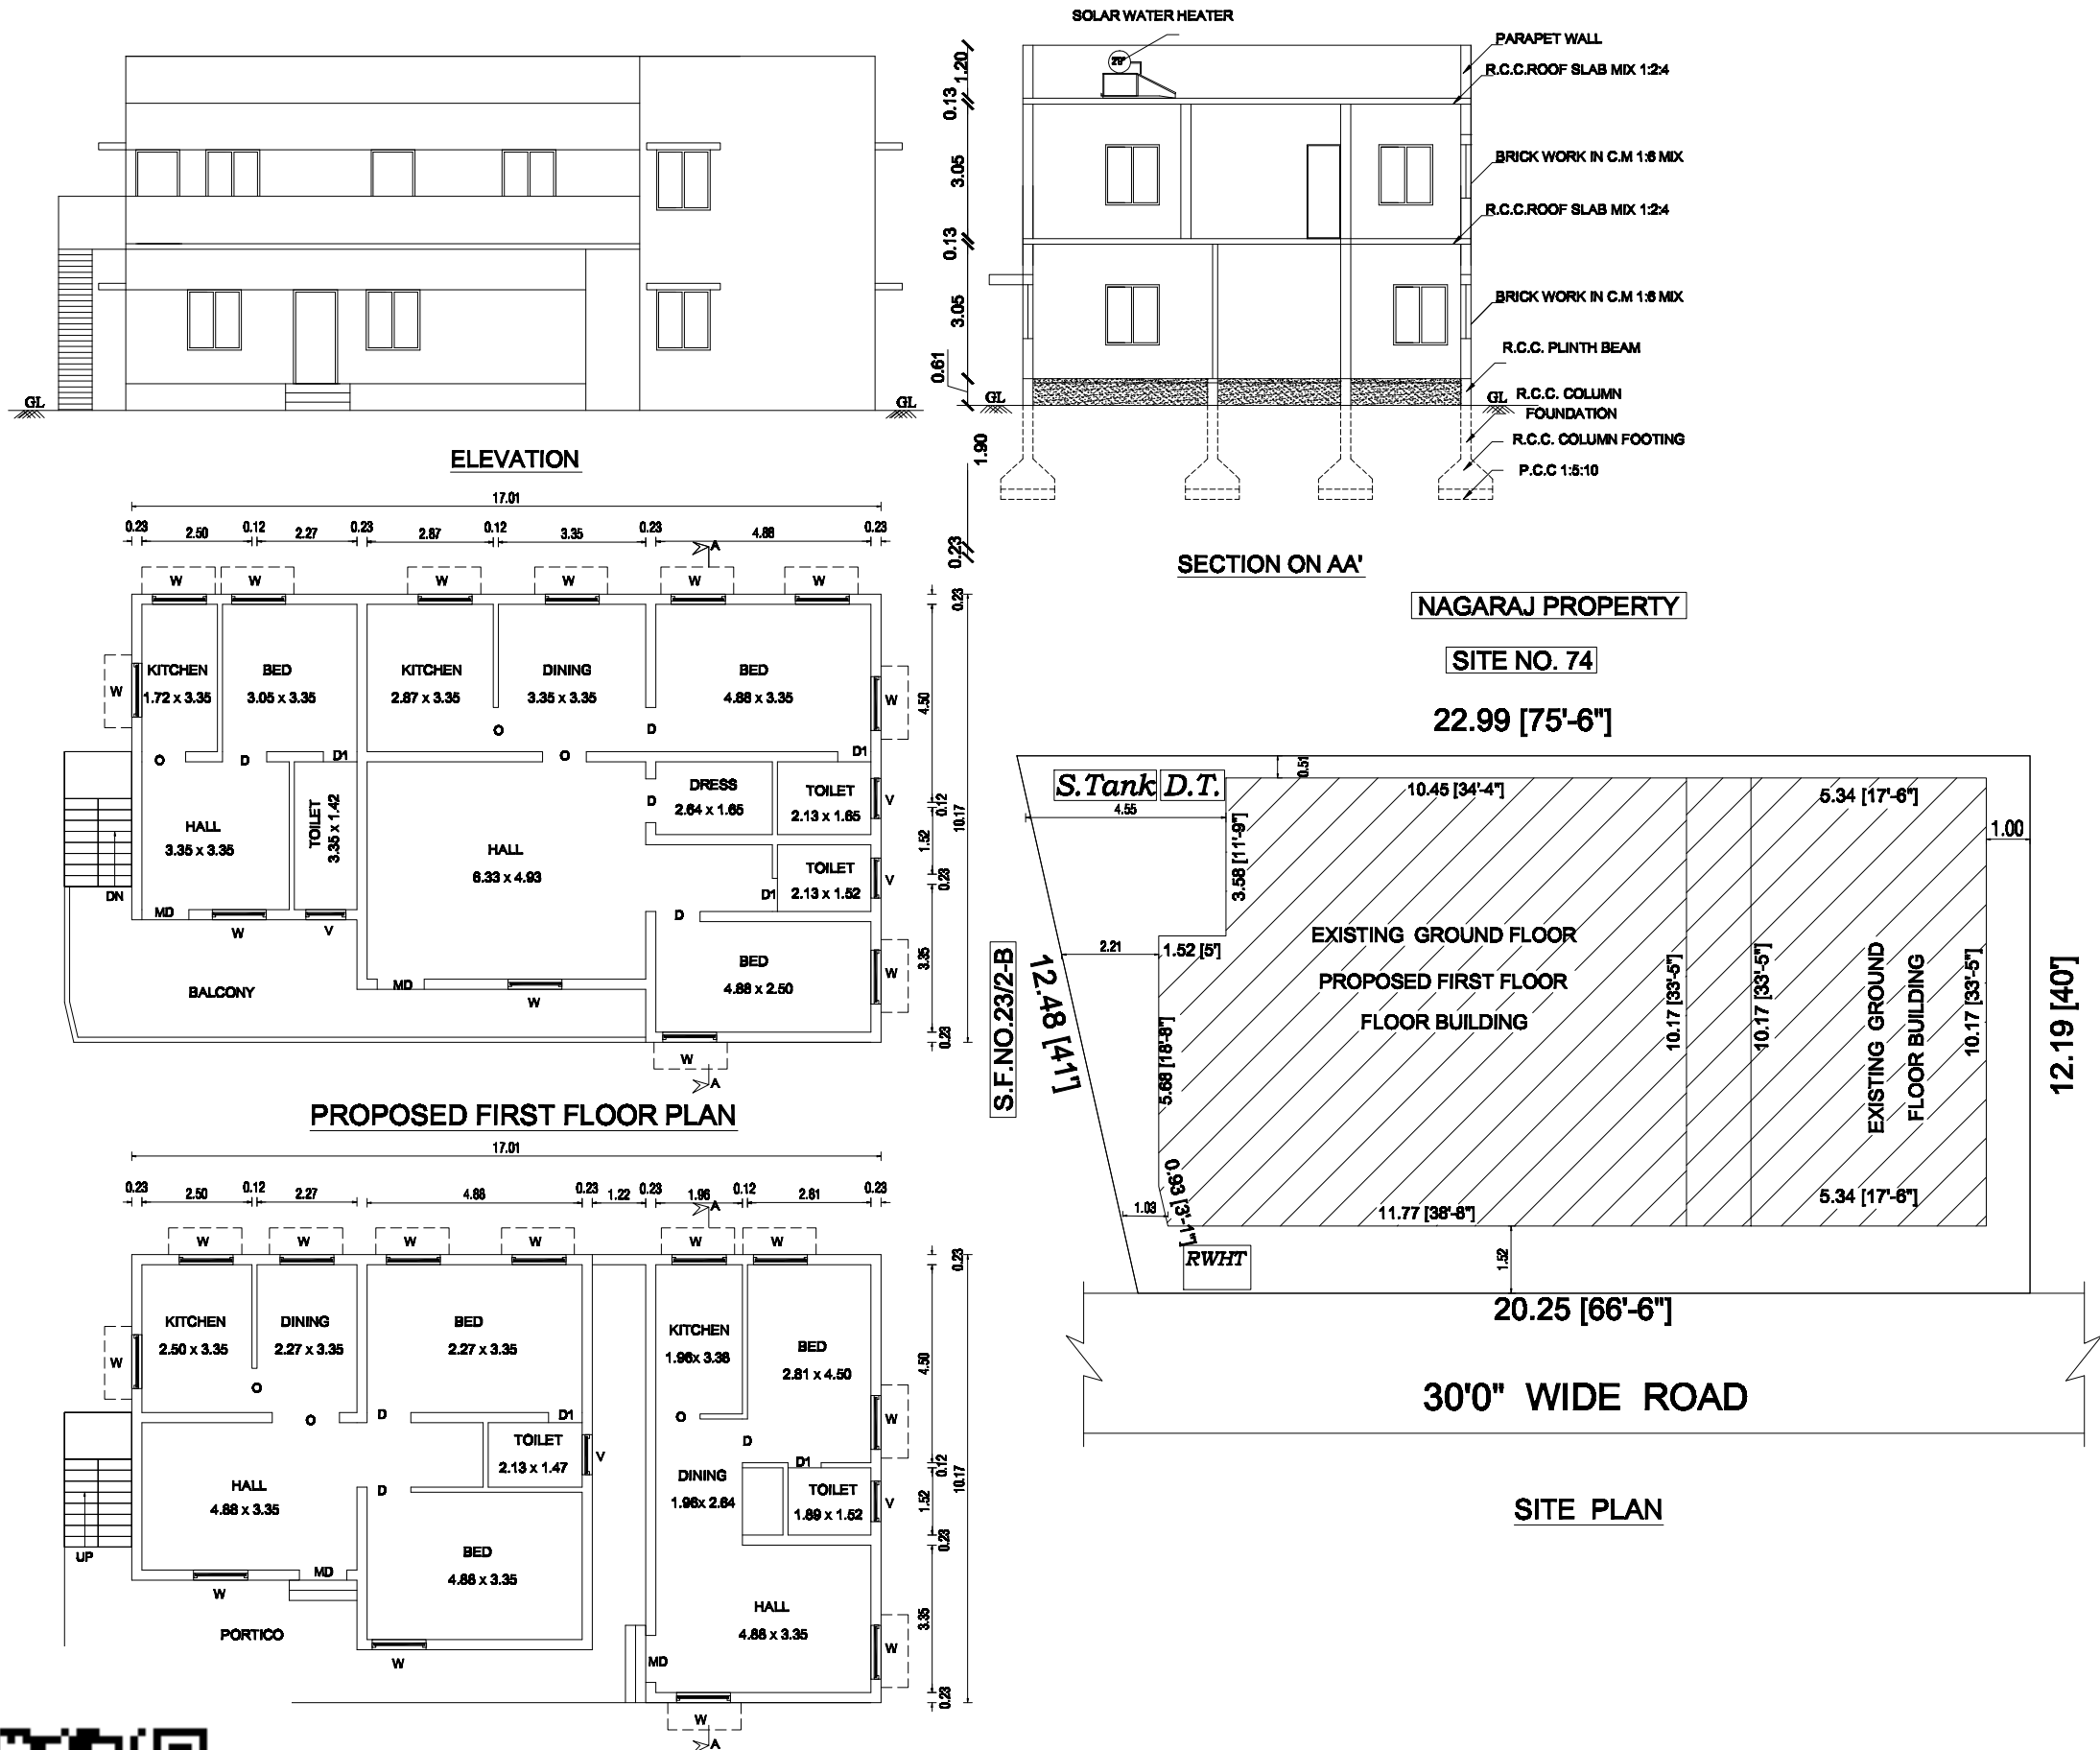

AREA DETAILS:-	SQFT	SQM
AREA OF THE SITE	2805.00	260.59
EXG- GROUND FLOOR	1968.95	182.91
PRO- FIRST FLOOR	1968.95	182.91
AREA OF THE OPEN SPACE	836.05	77.67

JOINERY DETAILS :-			
SYM	JOINERY	SIZE (FT)	SIZE (M)
M.D	DOOR	3'6" x 7'0"	1.07 x 2.13
D	DOOR	3'3" x 7'0"	1.00 x 2.13
D1	DOOR	2'6" x 7'0"	0.76 x 2.13
W	WINDOW	6'0" x 4'6"	1.83 x 1.37
W1	WINDOW	4'0" x 4'6"	1.22 x 1.37
V	VENTILATOR	4'0" x 2'0"	1.22 x 0.61

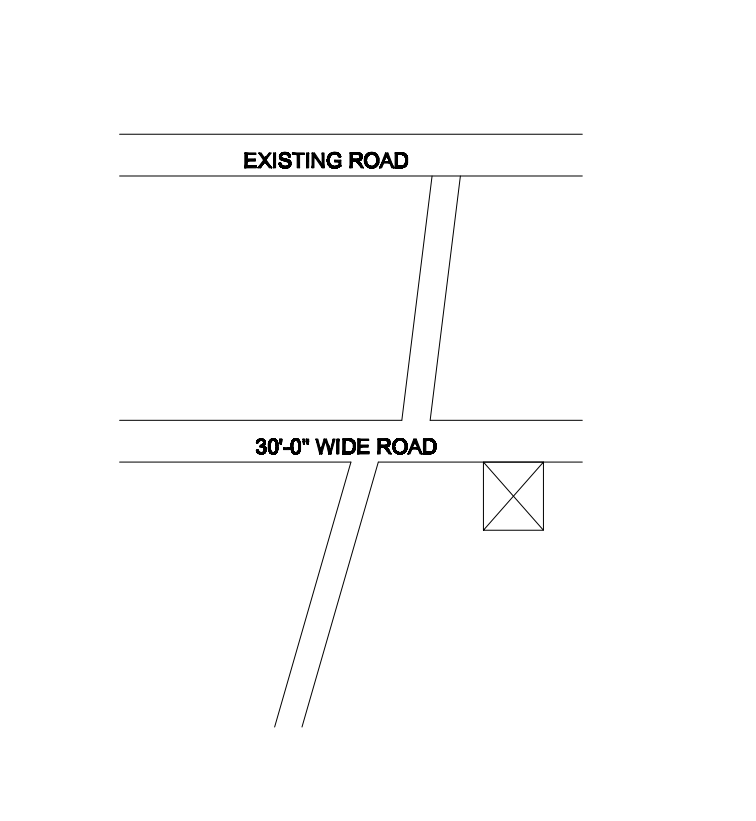

TWO WHEELER PARKING	REQUIRED	PROVIDED
	2 No	2 No

COLOR INDEX		
SITE BOUNDRY	-	_____
PROPOSED BUILDING	-	_____
EXISTING BUILDING	-	_____
ROAD SHOWN	-	_____
PERCOLATION PIT	-	○






APPLICANT.

Mr. Sundarraj
Fr. M. SUNDARAJ, P.C.R.E.,
LICENCED BUILDING SERVEYOR,
SREE SAARRU BUILDERS
OPP:- TOWN PANCHAYAT OFFICE,
VELLALORE - 641 111.
PH: 98430 23497

ENGINEER/L.B.S



HAND RAIL : 1.00 M
STAIRCASE DETAILS
(NOT TO SCALE)

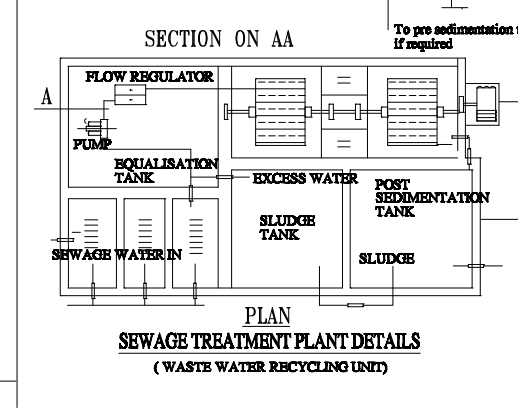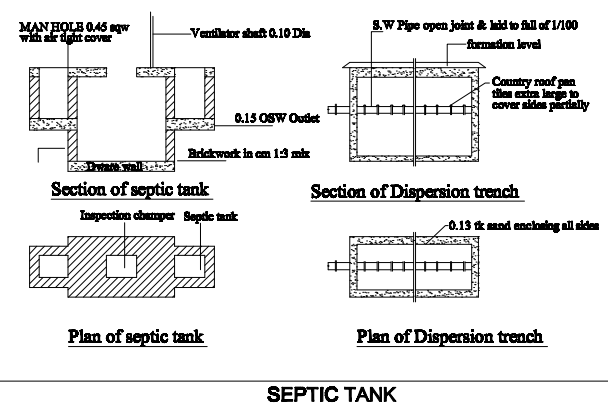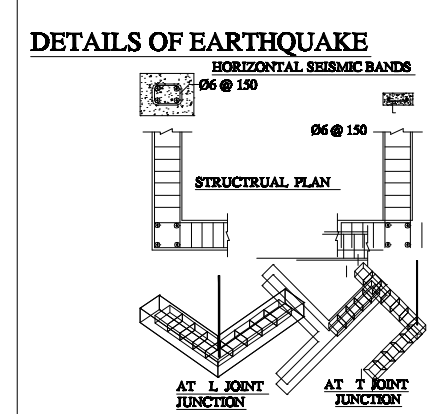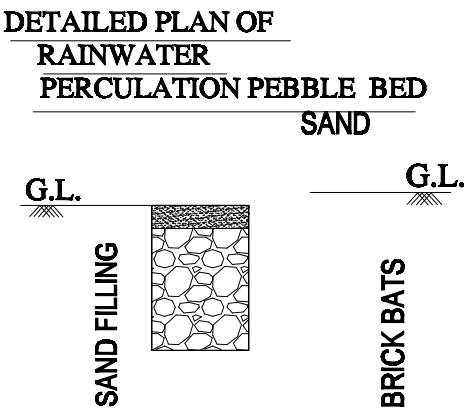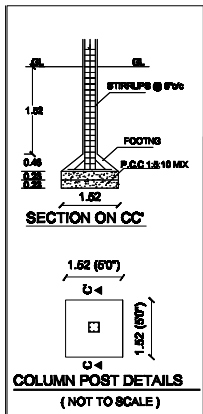

ENGINEER/L.B.S