
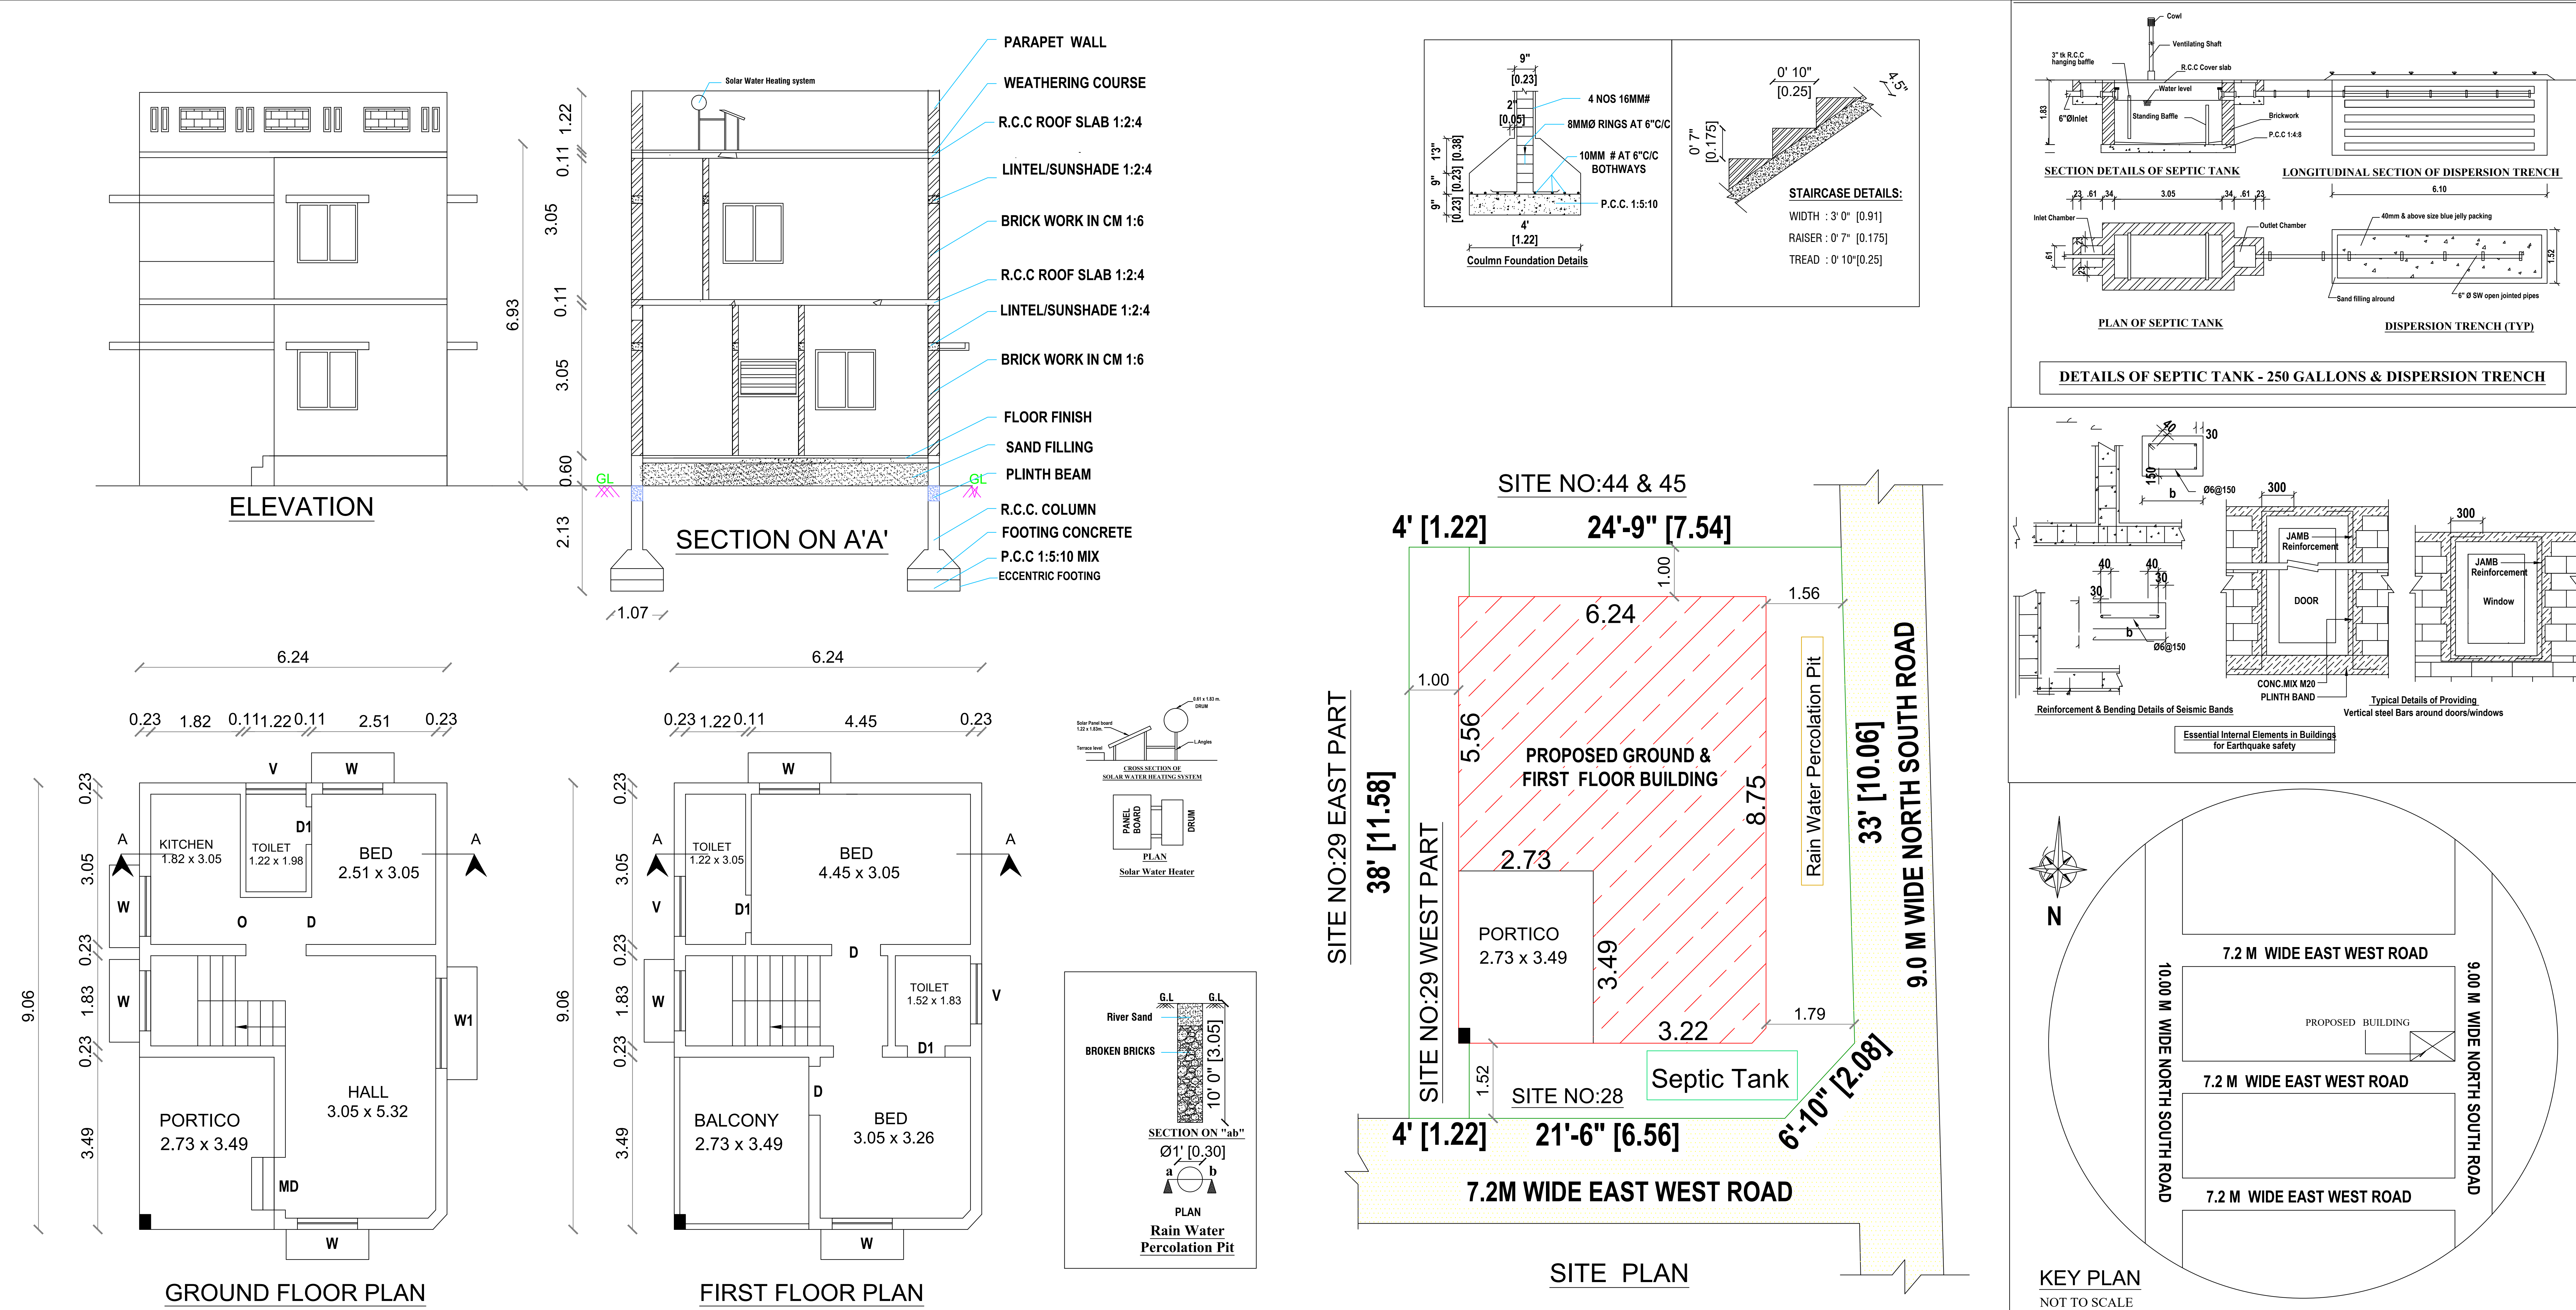
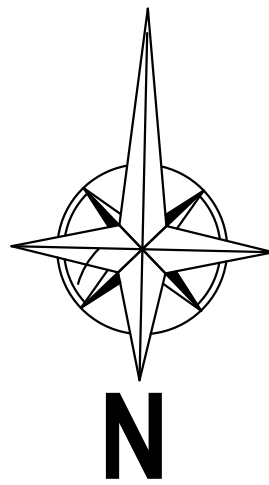
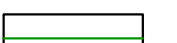


PLAN SHOWING THE PROPOSED GROUND & FIRST FLOOR R.C.C.ROOF RESIDENTIAL BUILDING IN S.F.NO:666/2B1A1A, SITE NO:28 & 29 WEST PART, "10th MILE METRO" , AT IRUGUR VILLAGE & TOWN PANCHAYAT, SULUR TALUK, COIMBATORE DISTRICT.L.P.R/ (CPN) APPROVAL NO : 137/2021.

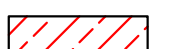

AREA DETAILS			JOINERY DETAILS				Plan, Section & Elevation		
	IN SFT	IN SQ. M.					Site Plan		
AREA OF THE SITE	1104.00	102.56	Sym.	DESCRIPTION	IN FEET	IN METER	SCALE 1" : 8' 0"	1" : 8' 0"	
AREA OF THE PROPOSED GROUND FLOOR	607.30	56.42	MD	MAIN DOOR	3' 6" X 7' 0"	1.07 X 2.13	 SITE BOUNDRY		
AREA OF THE PROPOSED FIRST FLOOR	607.30	56.42	D/O	DOOR / OPEN	3' 3" X 7' 0"	1.00 X 2.13	 PROPOSED BUILDING		
AREA OF THE OPEN SPACE	496.70	46.14	D1	DOOR	2' 6" X 7' 0"	0.76 X 2.13	 EXISTING ROAD		
			W	WINDOW	4' 0" X 4' 6"	1.22 X 1.37	1)  2)  OWNER / DEVELOPER		
			W1	WINDOW	6' 0" X 4' 6"	1.83 X 1.37			
			V	VENTILATOR	4' 0" X 2' 6"	1.22 X 0.76			
			HORIZONTAL DISTANCE FROM HT.LINE IF ANY - NIL.						
			PERCOLATION PIT @ 10' c/c				REGISTER ENGINEER		