
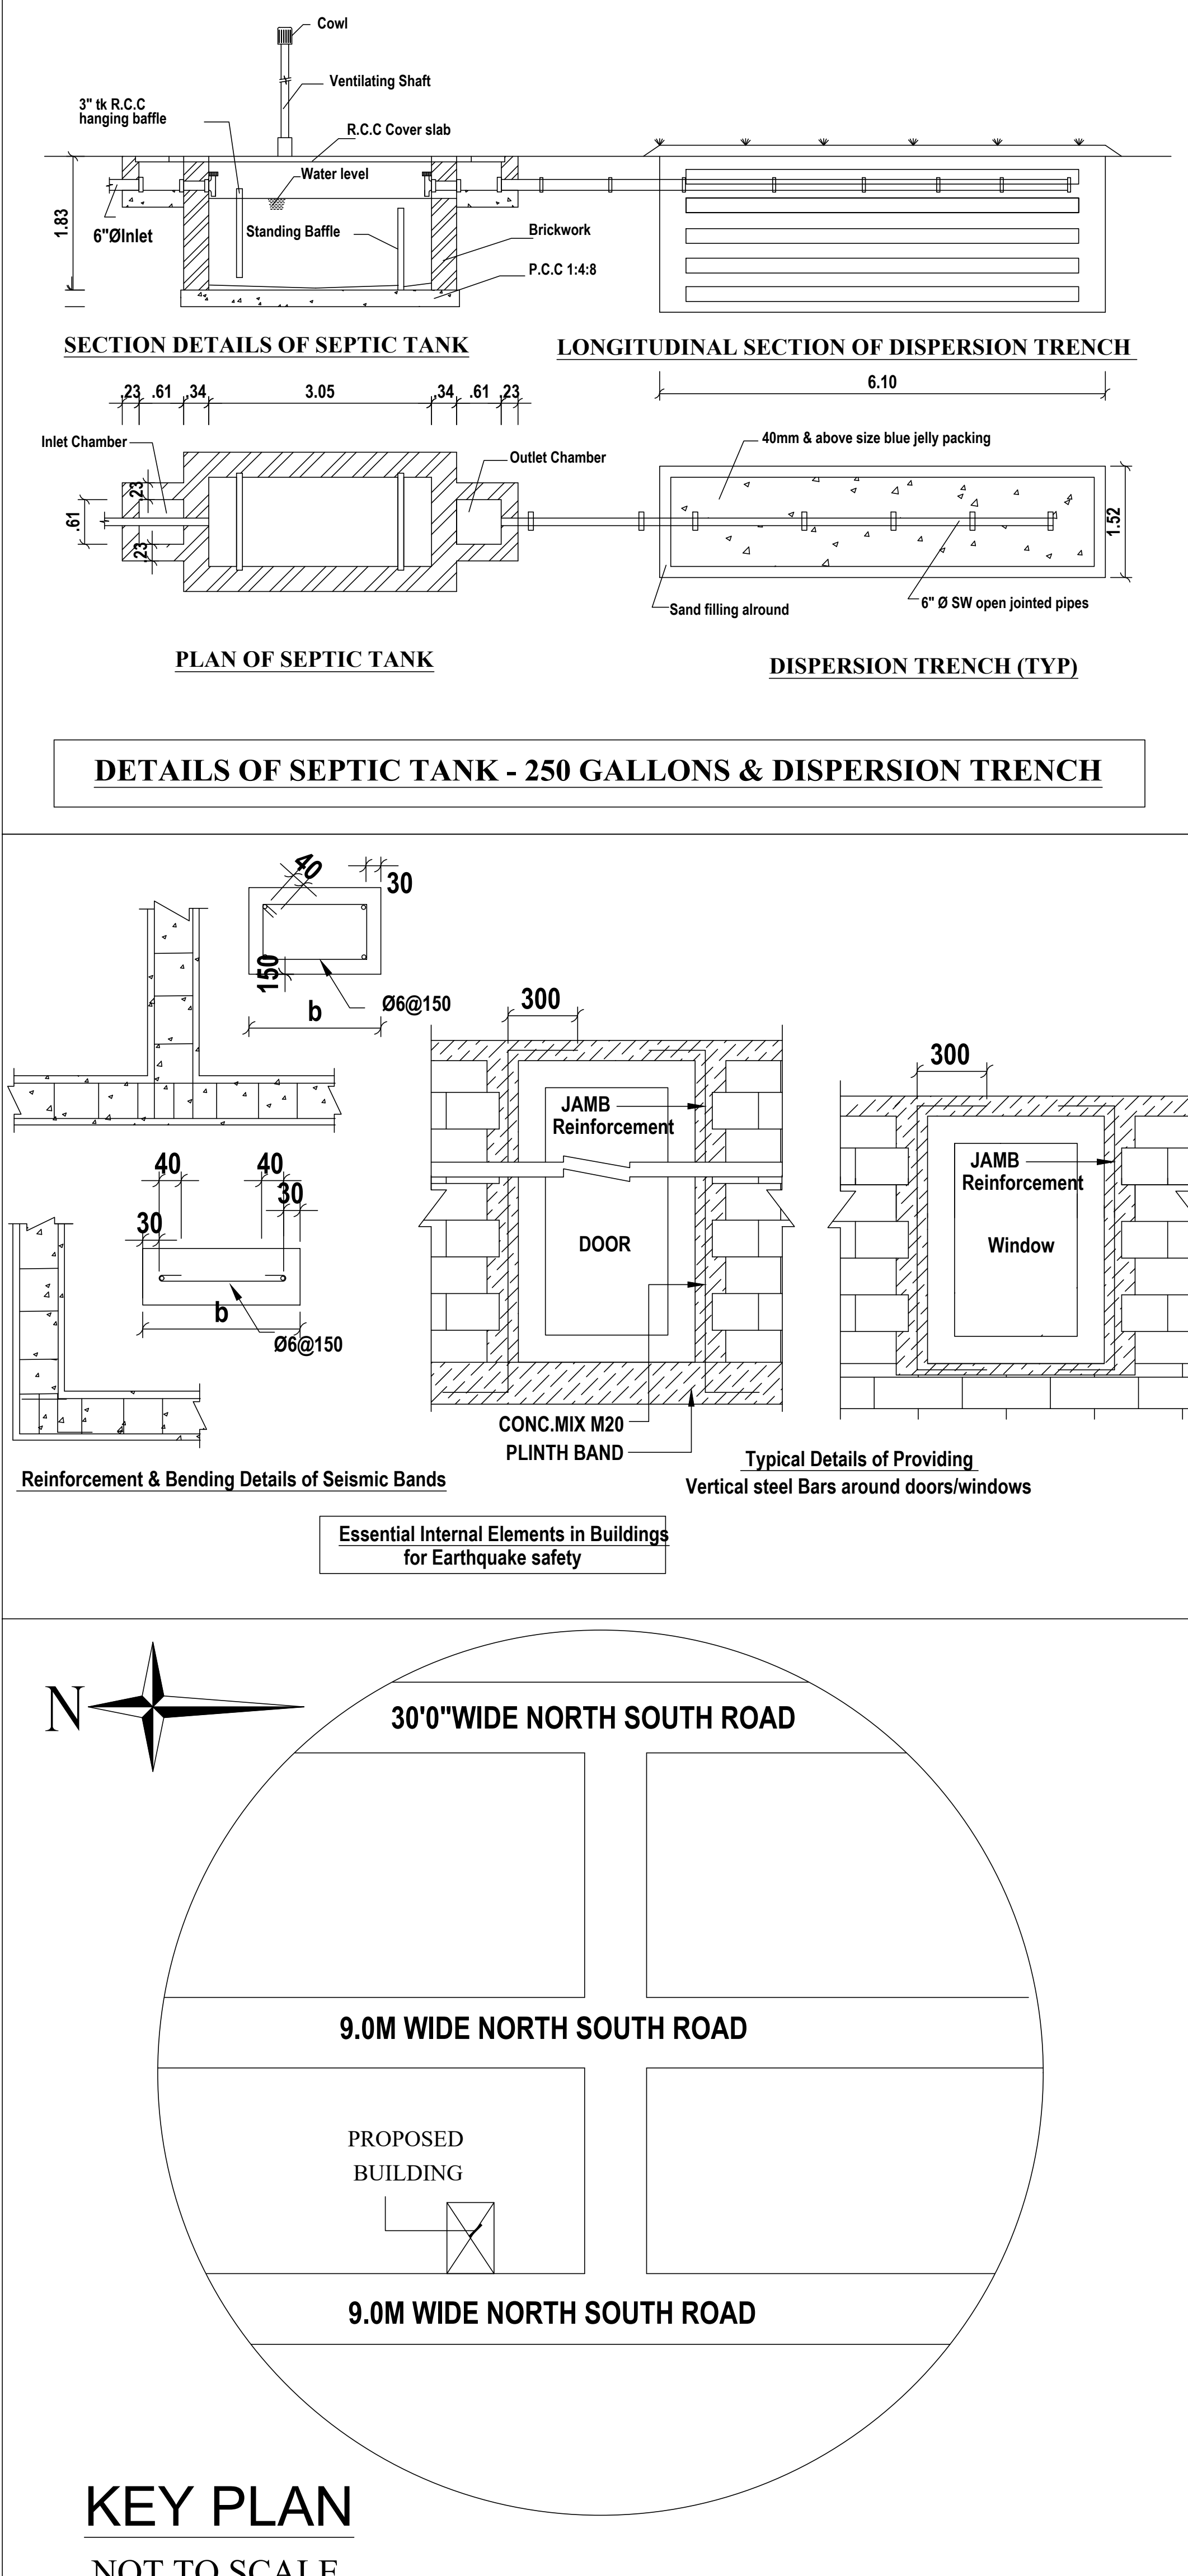
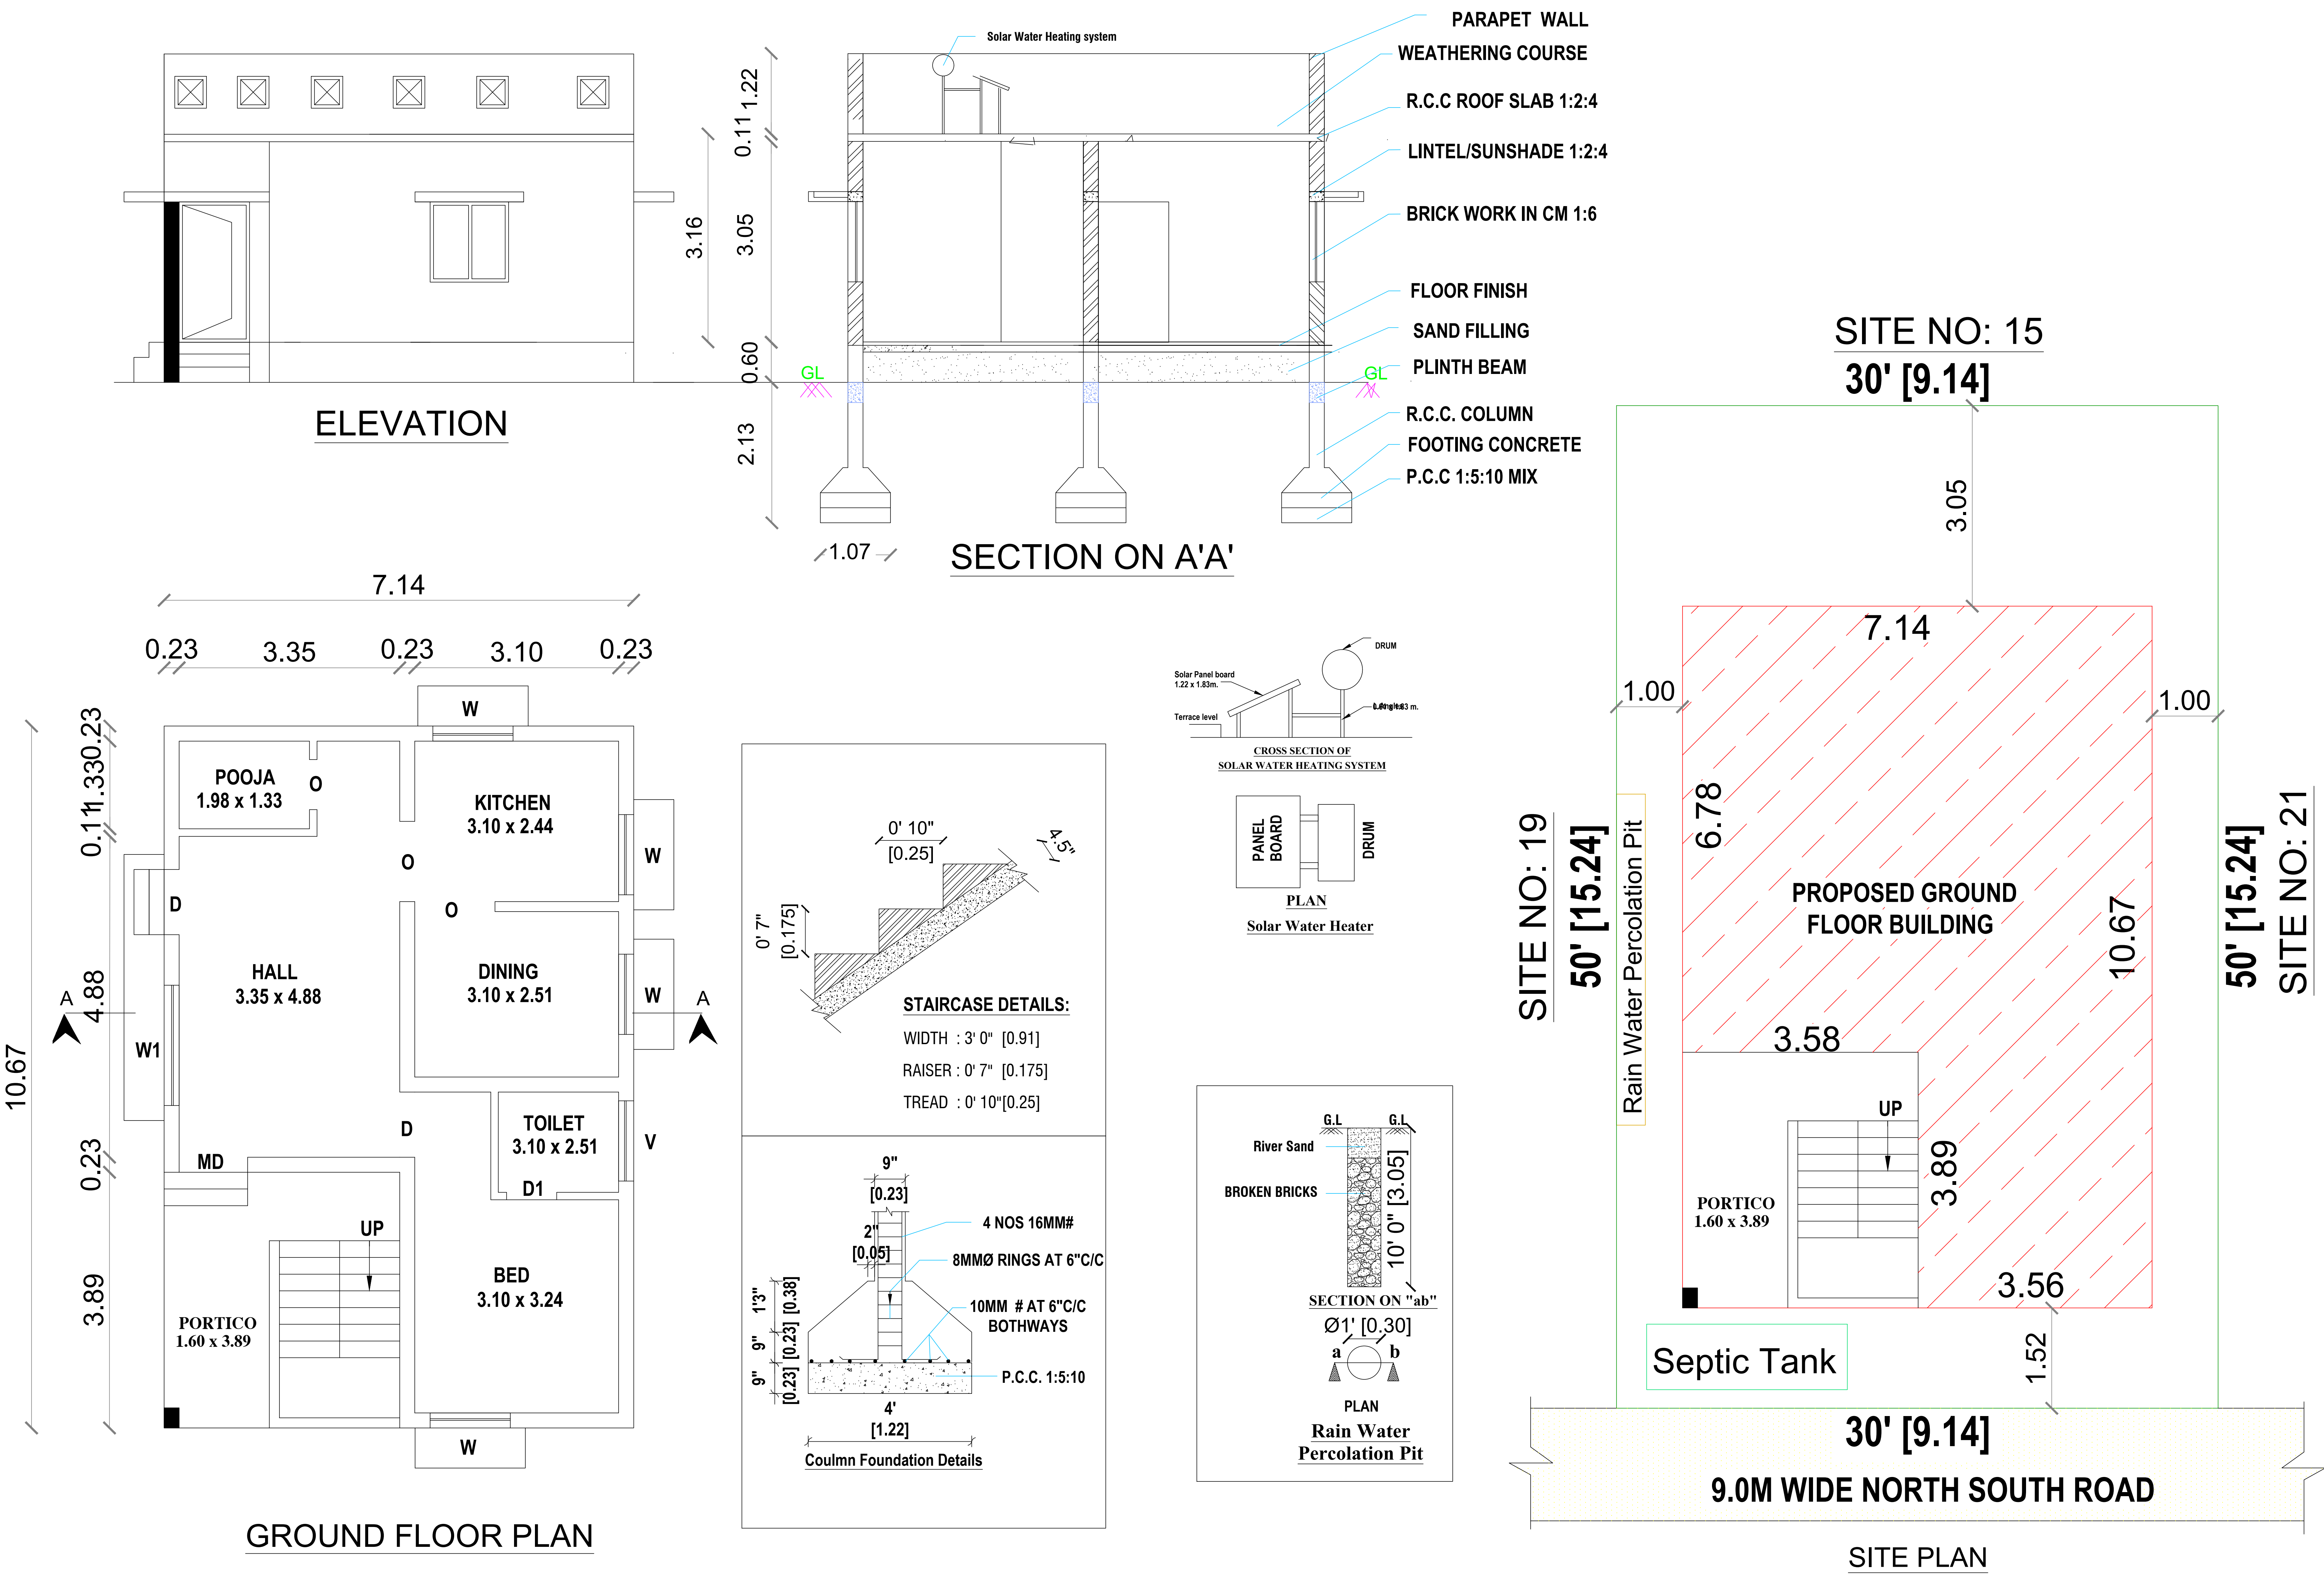
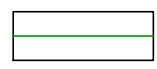
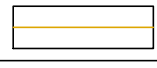


PLAN SHOWING THE CONSTRUCTION OF PROPOSED GROUND FLOOR R.C.C. ROOFED RESIDENTIAL BUILDING AT S.F. No:272/8A1A,SITE No:20, "SRI BHAIRAVA RESIDENCY",VELLALORE VILLAGE AND TOWN PANCHAYAT, MADUKKARAI TALUK, COIMBATORE DISTRICT. L.P./R (CPN) No :236/2023.

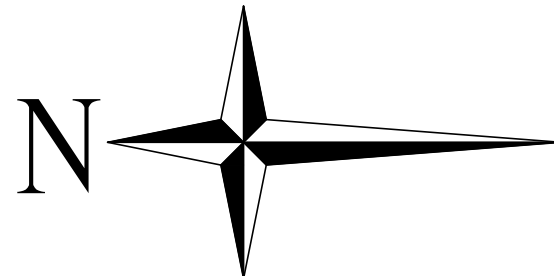

AREA DETAILS		IN SFT	IN SQ. M.	JOINERY DETAILS			
AREA OF THE SITE		1500.00	139.35	Sym.	DESCRIPTION	IN FEET	IN METER
AREA OF THE PROPOSED GROUND FLOOR		819.57	76.14	MD	MAIN DOOR	3' 6" X 7' 0"	1.07 X 2.13
AREA OF THE OPEN SPACE		680.43	63.21	D/O	DOOR / OPEN	3' 3" X 7' 0"	1.00 X 2.13
				D1	DOOR	2' 6" X 7' 0"	0.76 X 2.13
				W	WINDOW	4' 0" X 4' 6"	1.22 X 1.37
				W1	WINDOW	6' 0" X 4' 6"	1.83 X 1.37
				V	VENTILATOR	4' 0" X 2' 6"	1.22 X 0.76
				HORIZONTAL DISTANCE FROM HT.LINE IF ANY - NIL.			
				PERCOLATION PIT @ 10' c/c			

Plan, Section & Elevation		Site Plan
SCALE 1" : 8' 0"		1" : 8' 0"
	SITE BOUNDRY	
	PROPOSED BUILDING	
	EXISTING ROAD	
		
OWNER / DEVELOPER		

REGISTER ENGINEER

Er. S. RAGHURAMAN, B.E., M.E., M.I.E.,
CHARTERED ENGINEER (M: 138123-1) & LBS
6, ANNA STREET, VELLALORE, COIMBATORE - 641 111.
Cell: 99941 47468, 99767 76262