


Plan Showing the Proposed Construction of R.C.C Roofed Ground & First Floor Residential Building in S.F No: 20/B2

Part & 21/B, Patta no : 520 & 445, Plot No: 12," SRI RAM GARDENS " Layout at Suleeswaranpatti Town Panchayat,

Pollachi Taluk,Coimbatore Dt, (D.T.C.P.Regularization App.No: 334/2022, Date : 14.10.2022)

Applicant Name : Mr.T.RAVICHANDRAN (S/o:Thangavelu)

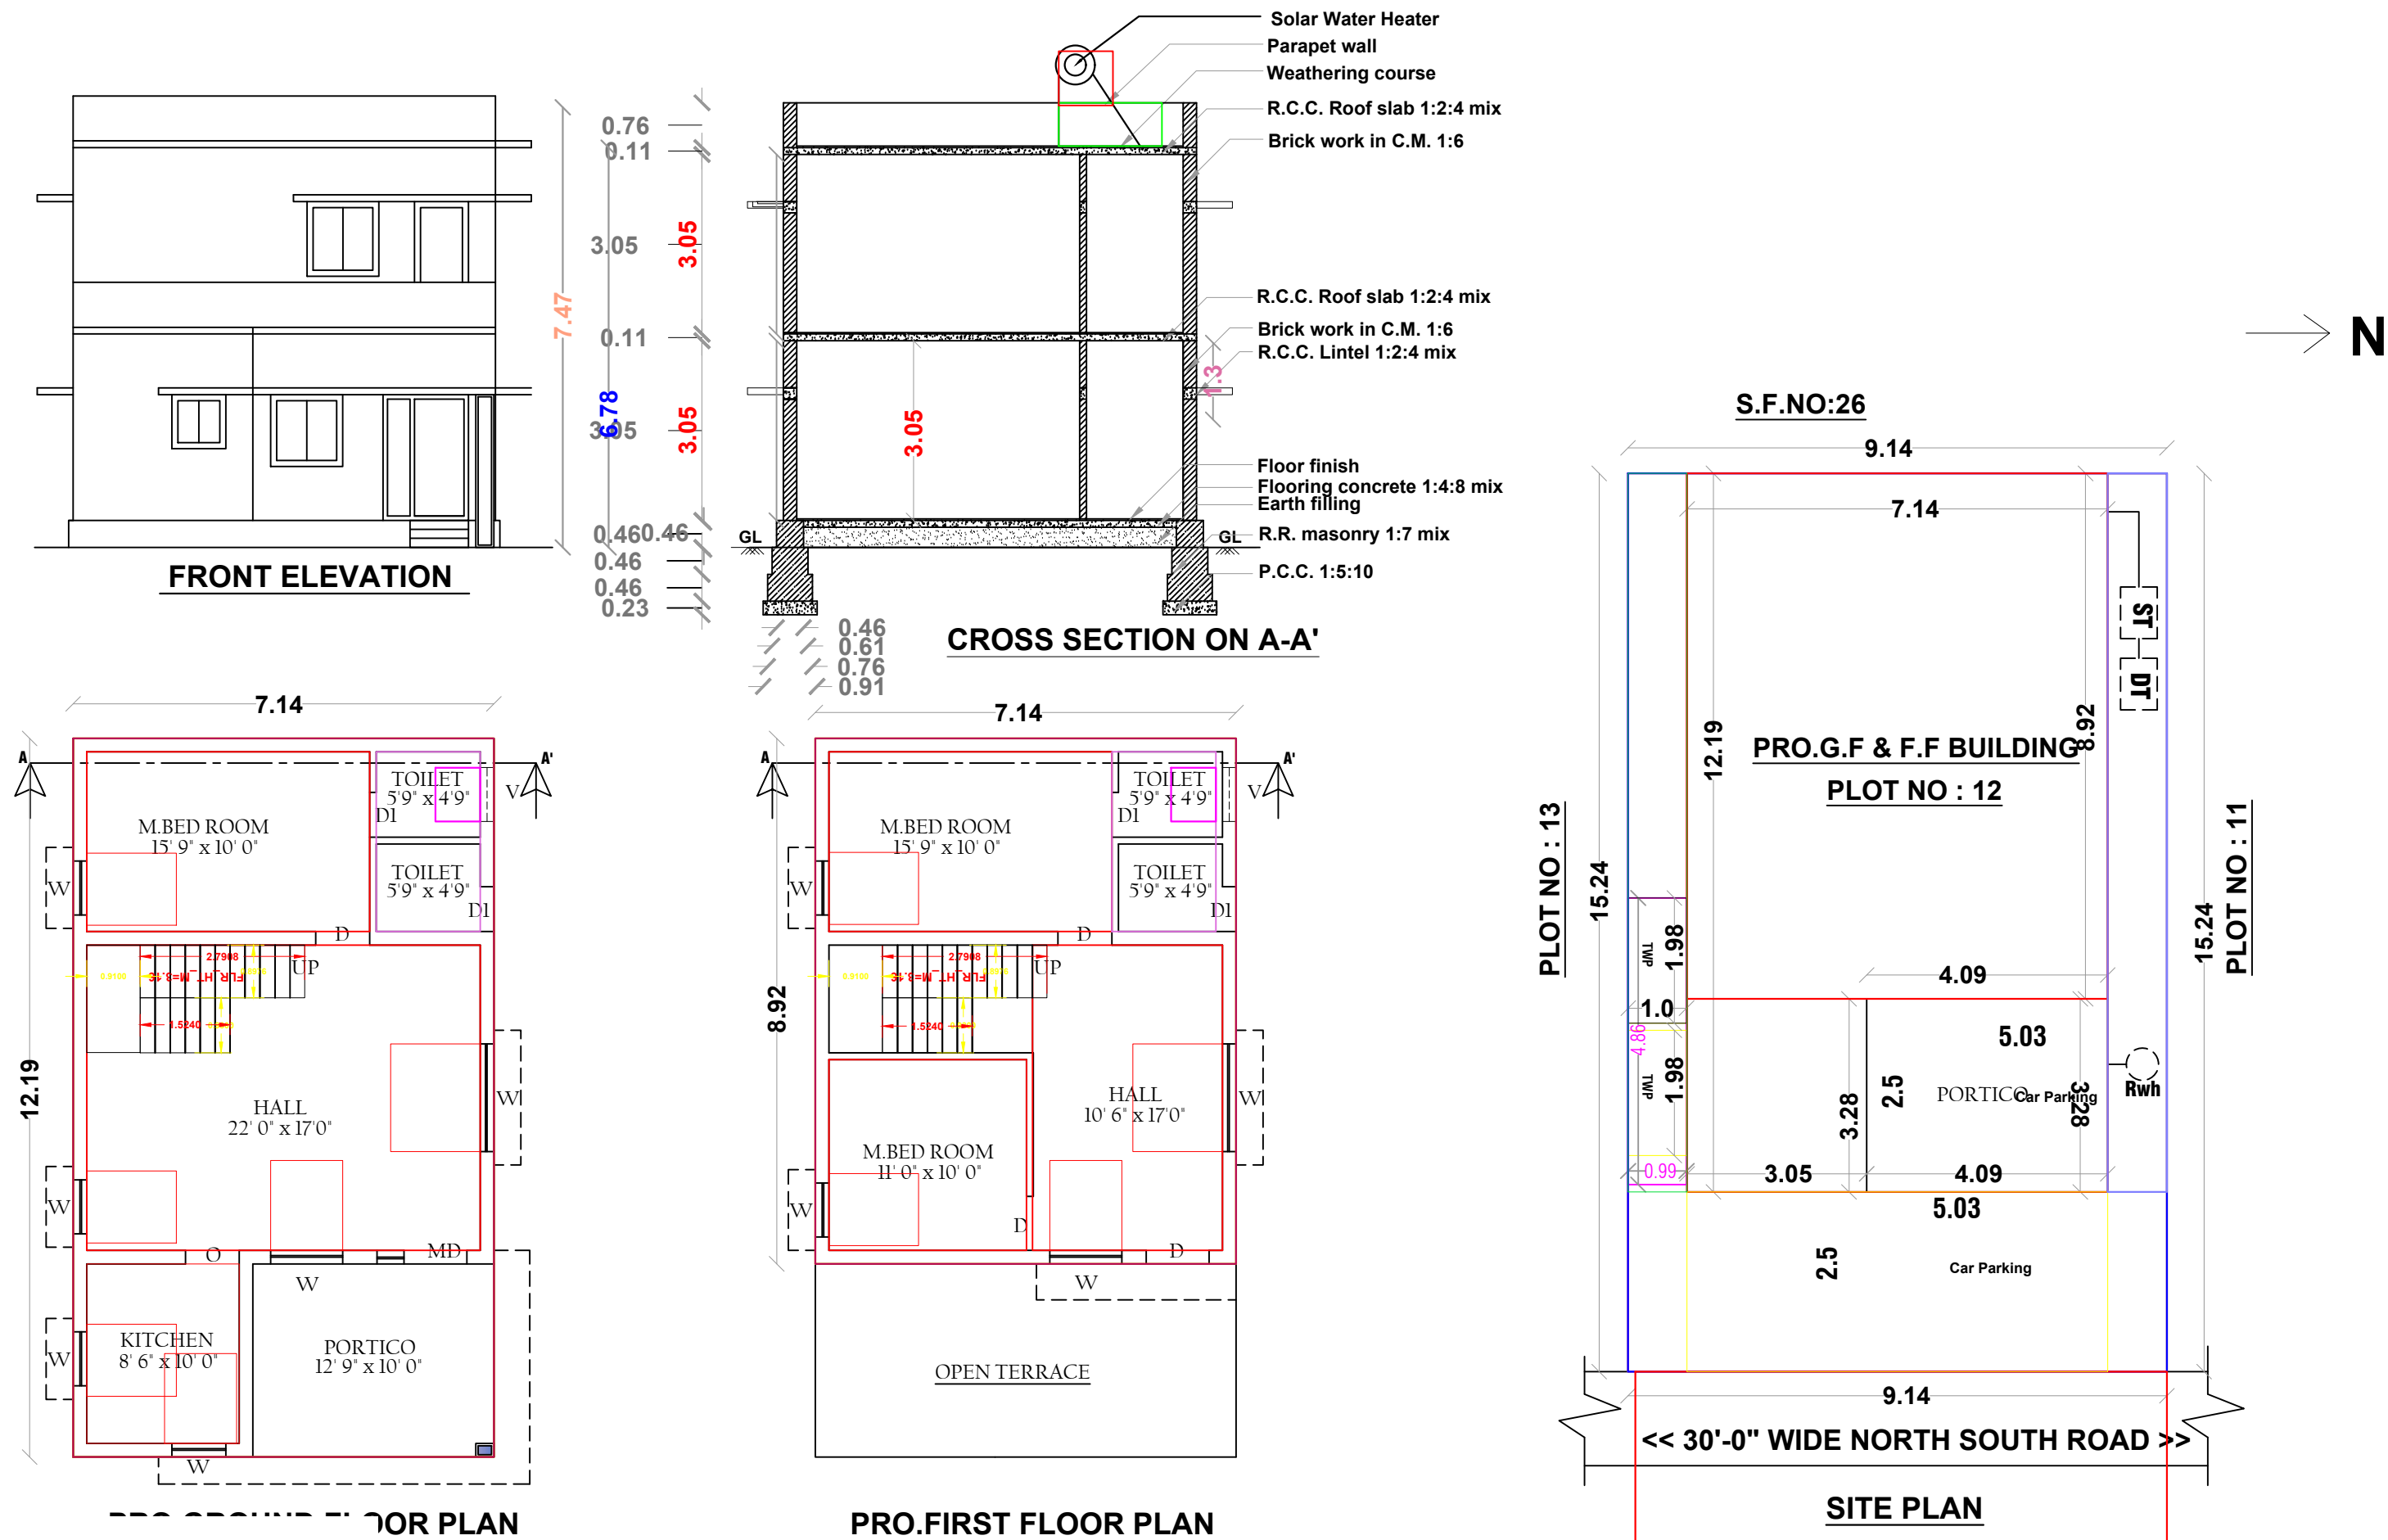

Scale	Plan : 1: 100	
	Site Plan : 1:100	
Area details	Sq.ft.	Sq.m.
Area of the Site	1500.00	139.35
Area of the G.F.Building	936.66	87.05
Area of the F.F.Building	684.93	63.65
Area of the Open Space	563.34	52.30




Schedule of Joineries		
MD Main Door	3'-6" x 7'-0"	(1.06 x 2.13)
D Door	3'-3" x 7'-0"	(0.99 x 2.13)
D1 Door	2'-6" x 7'-0"	(0.76 x 2.13)
W Window	4'-0" x 4'-6"	(1.21 x 1.37)
V Ventilator	2'-6" x 2'-0"	(0.76 x 0.60)

Site boundary	
Pro.G.F & F.F.Building	
Road	
Rain Water Pit (RWH)	

Mr.T.RAVICHANDRAN (S/o:Thangavelu)

T. Ravichandran

Applicant.

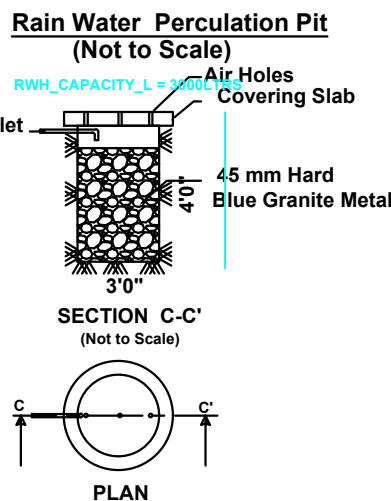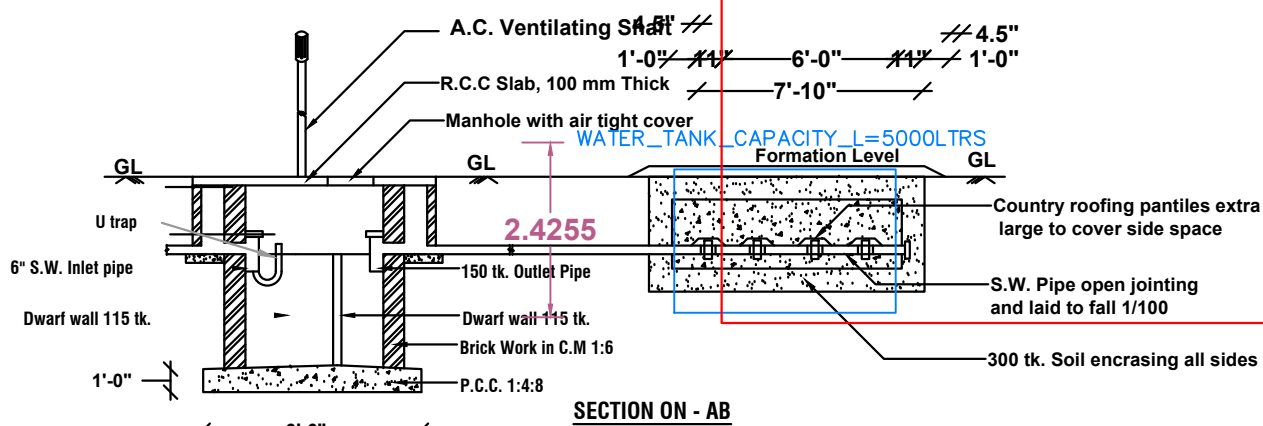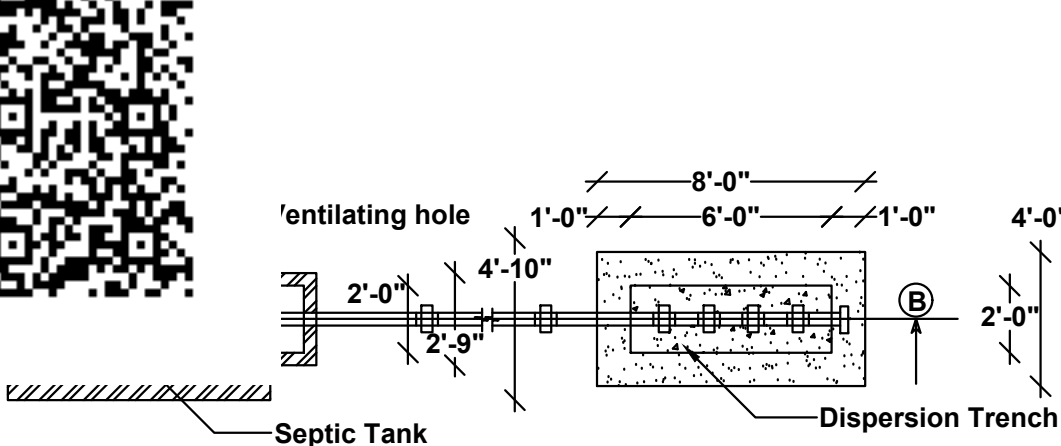

V.V. Vinay
Er. V.VINOTH KUMAR, D.C.E., B.E., L.B.S.,
VINAYAGA BUILDERS
Civil Engineer & Licensed Building Surveyor
#4. Marappan Street, Mariammal Complex, 1st Floor,
POLLACHI - 642 001. Cell : 95781 76476

L.B.S/Engineer