
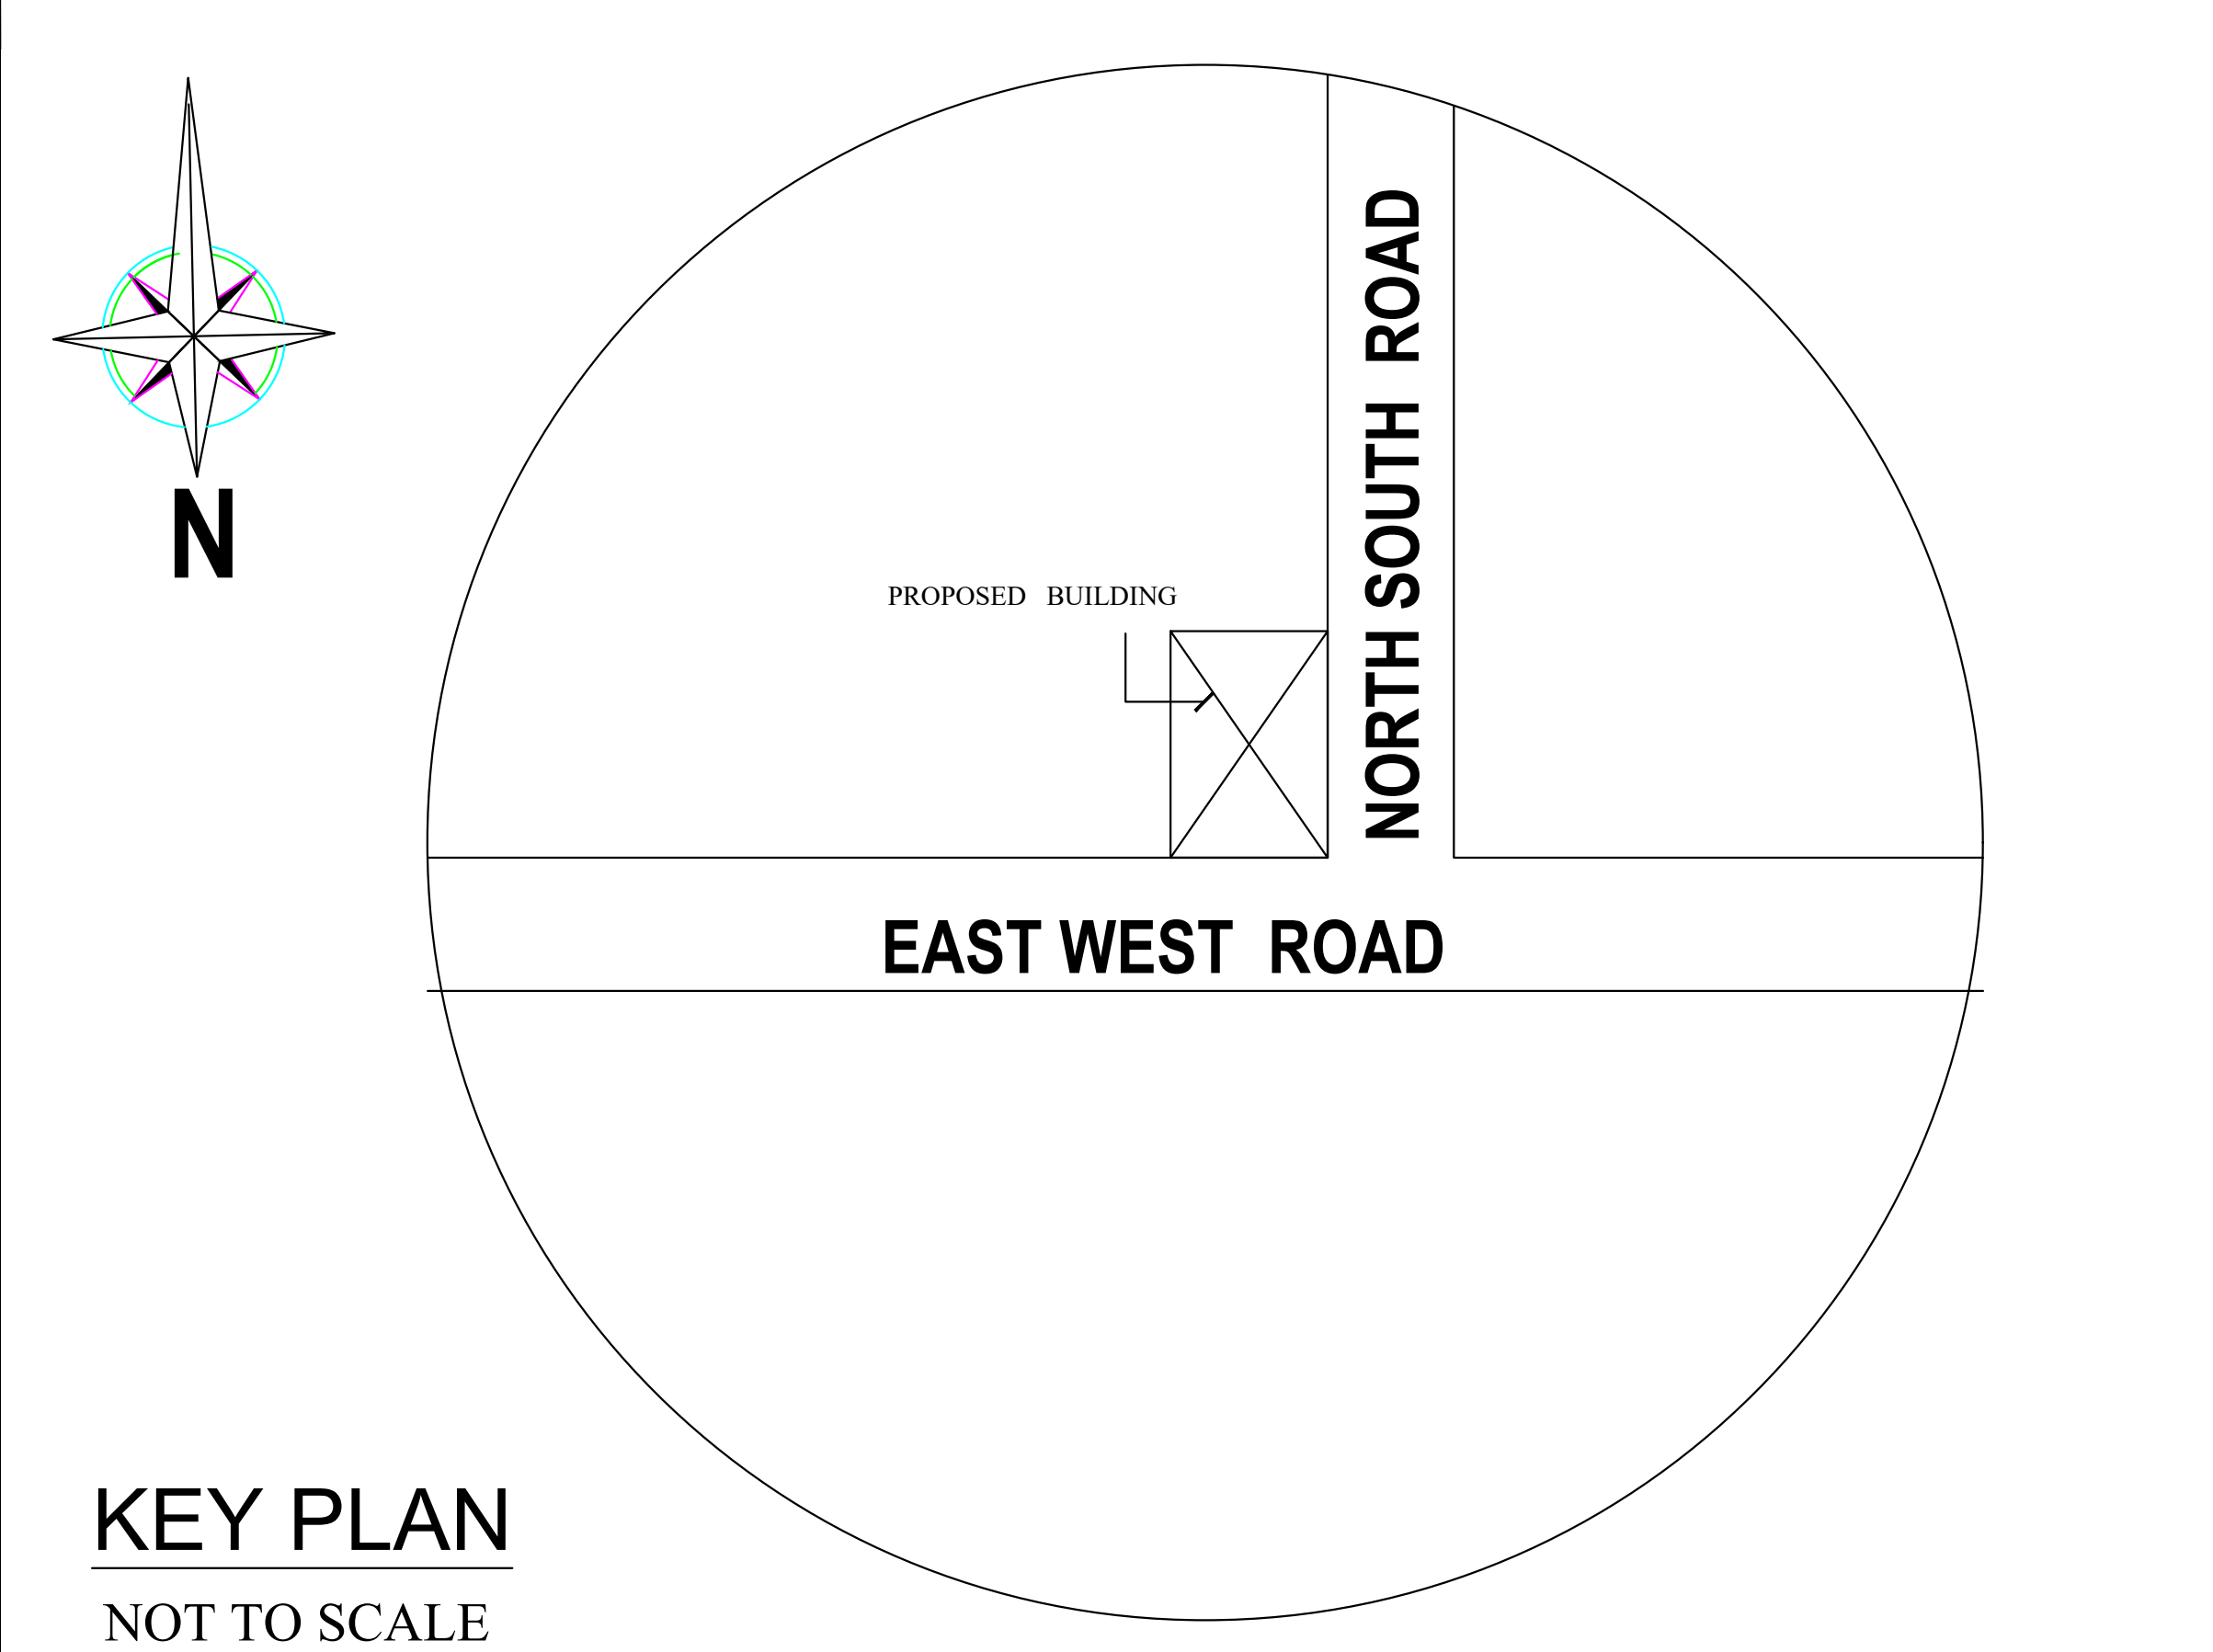
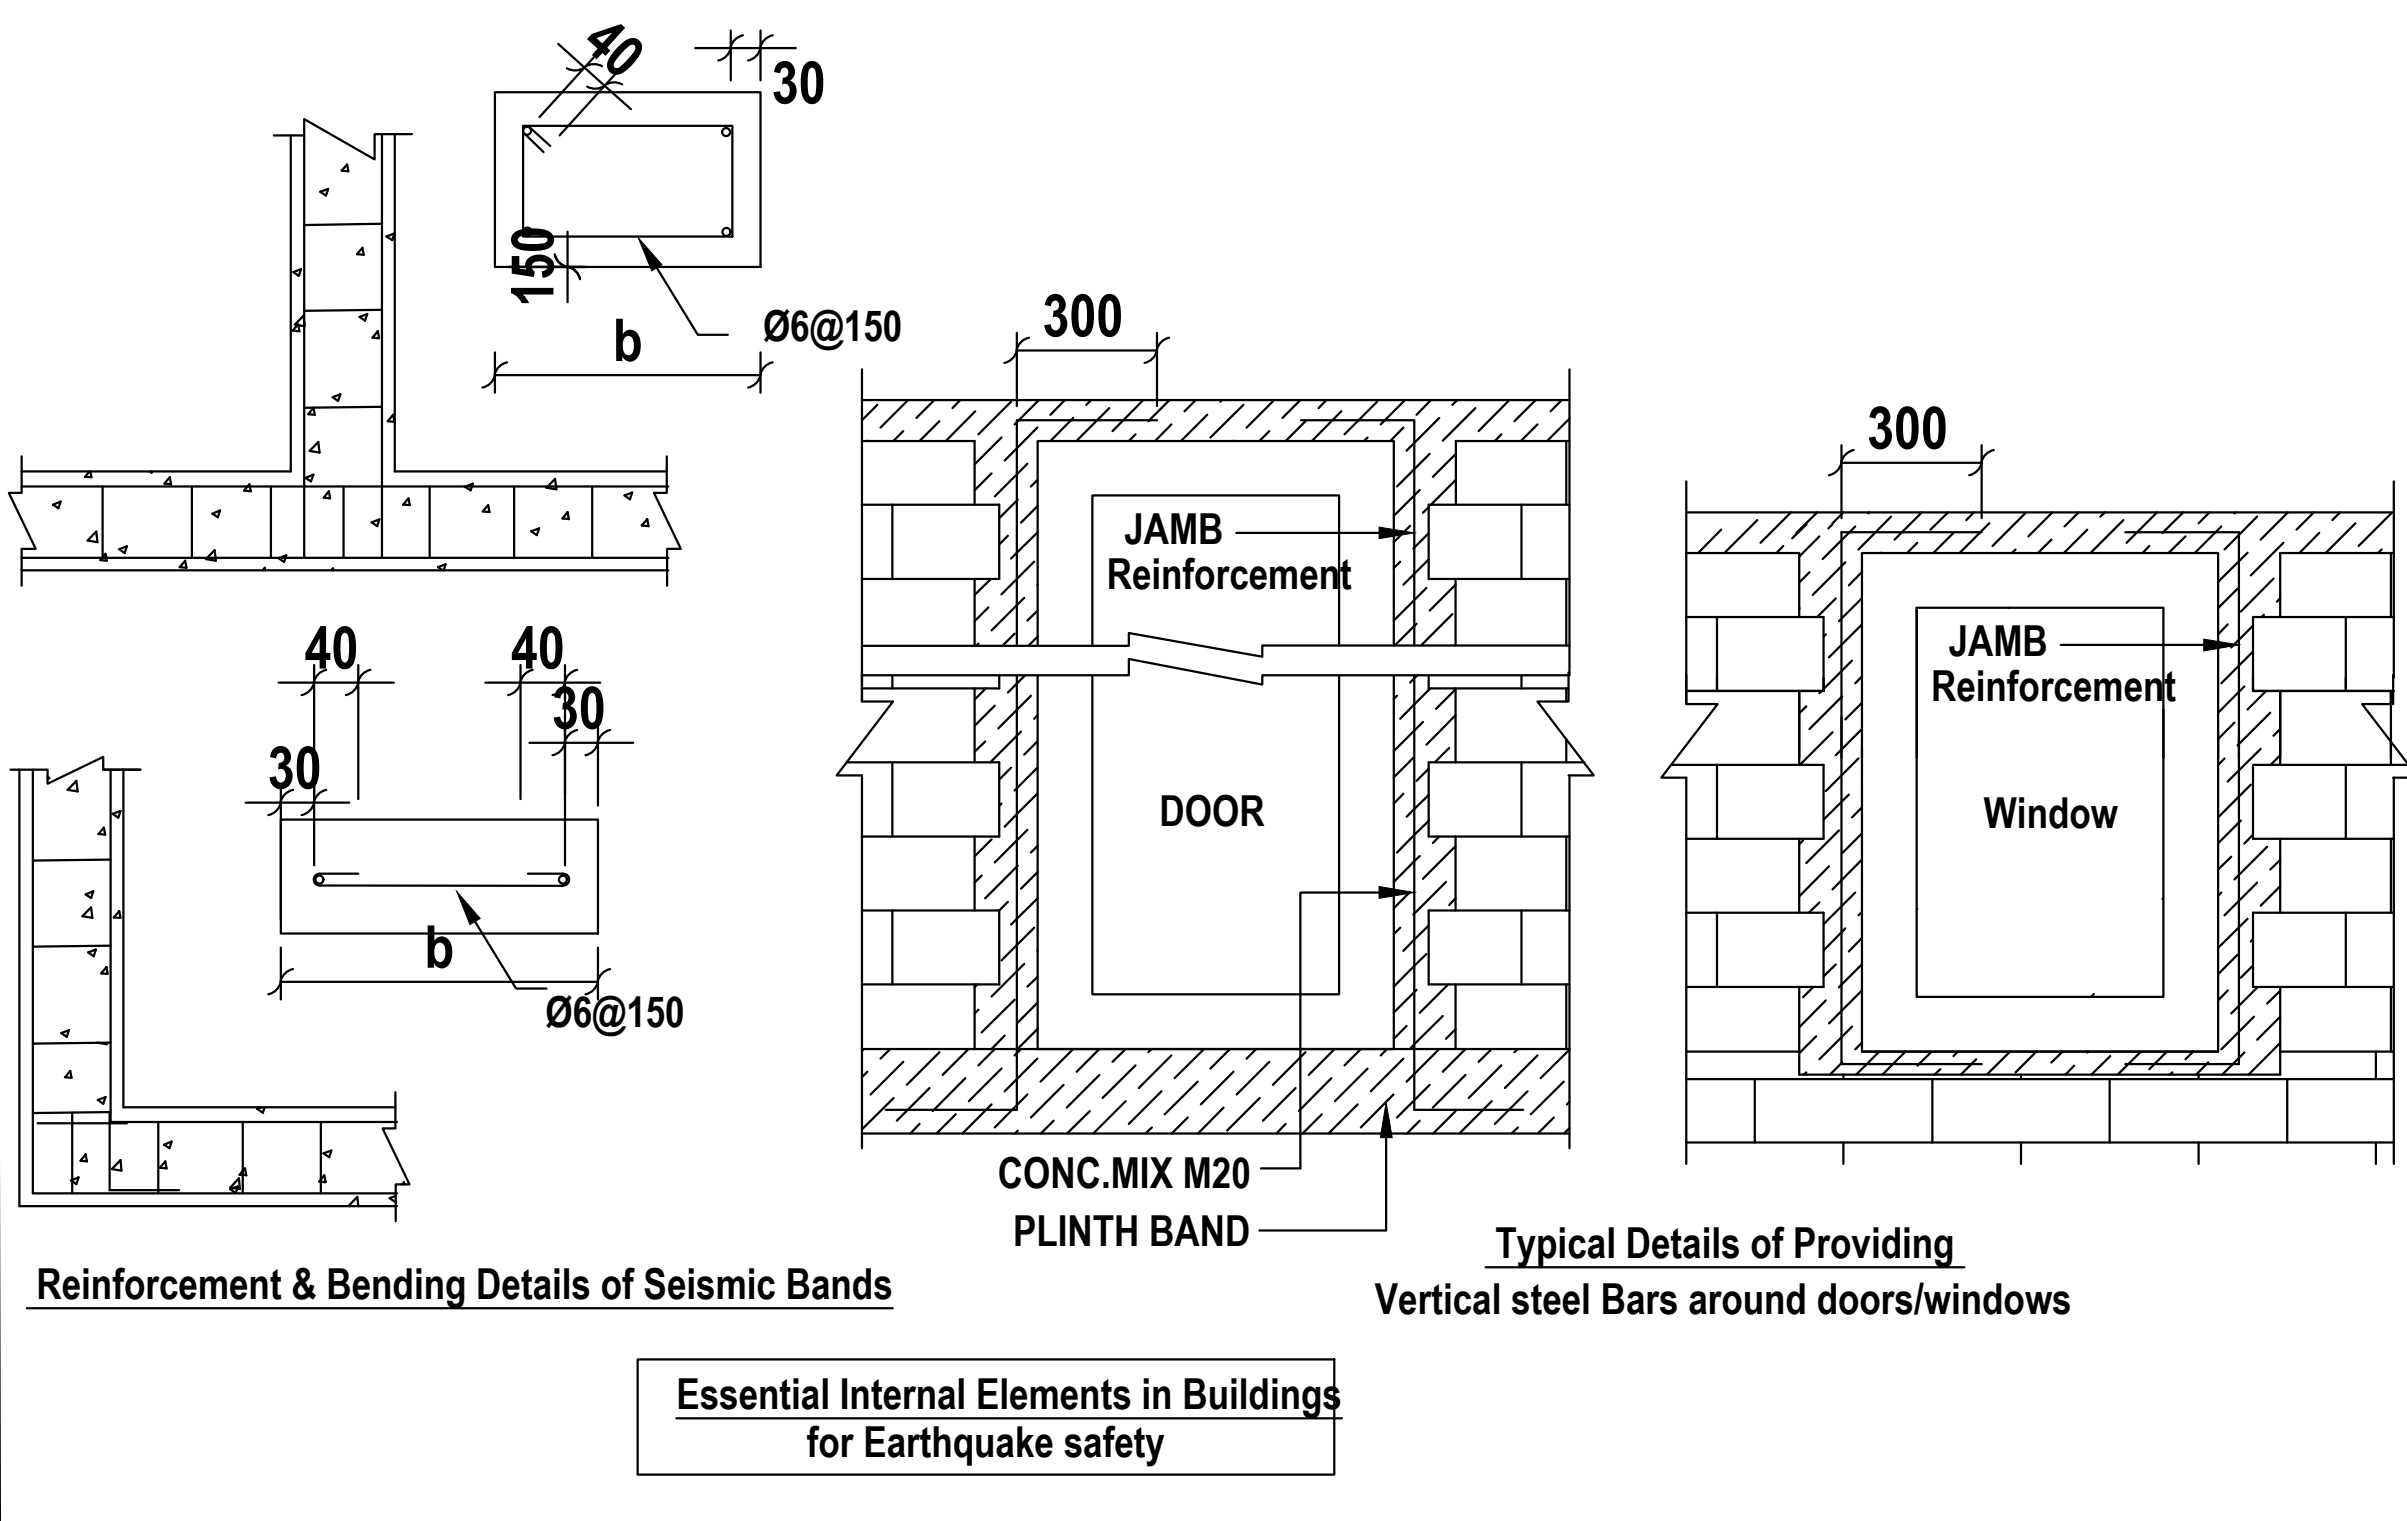
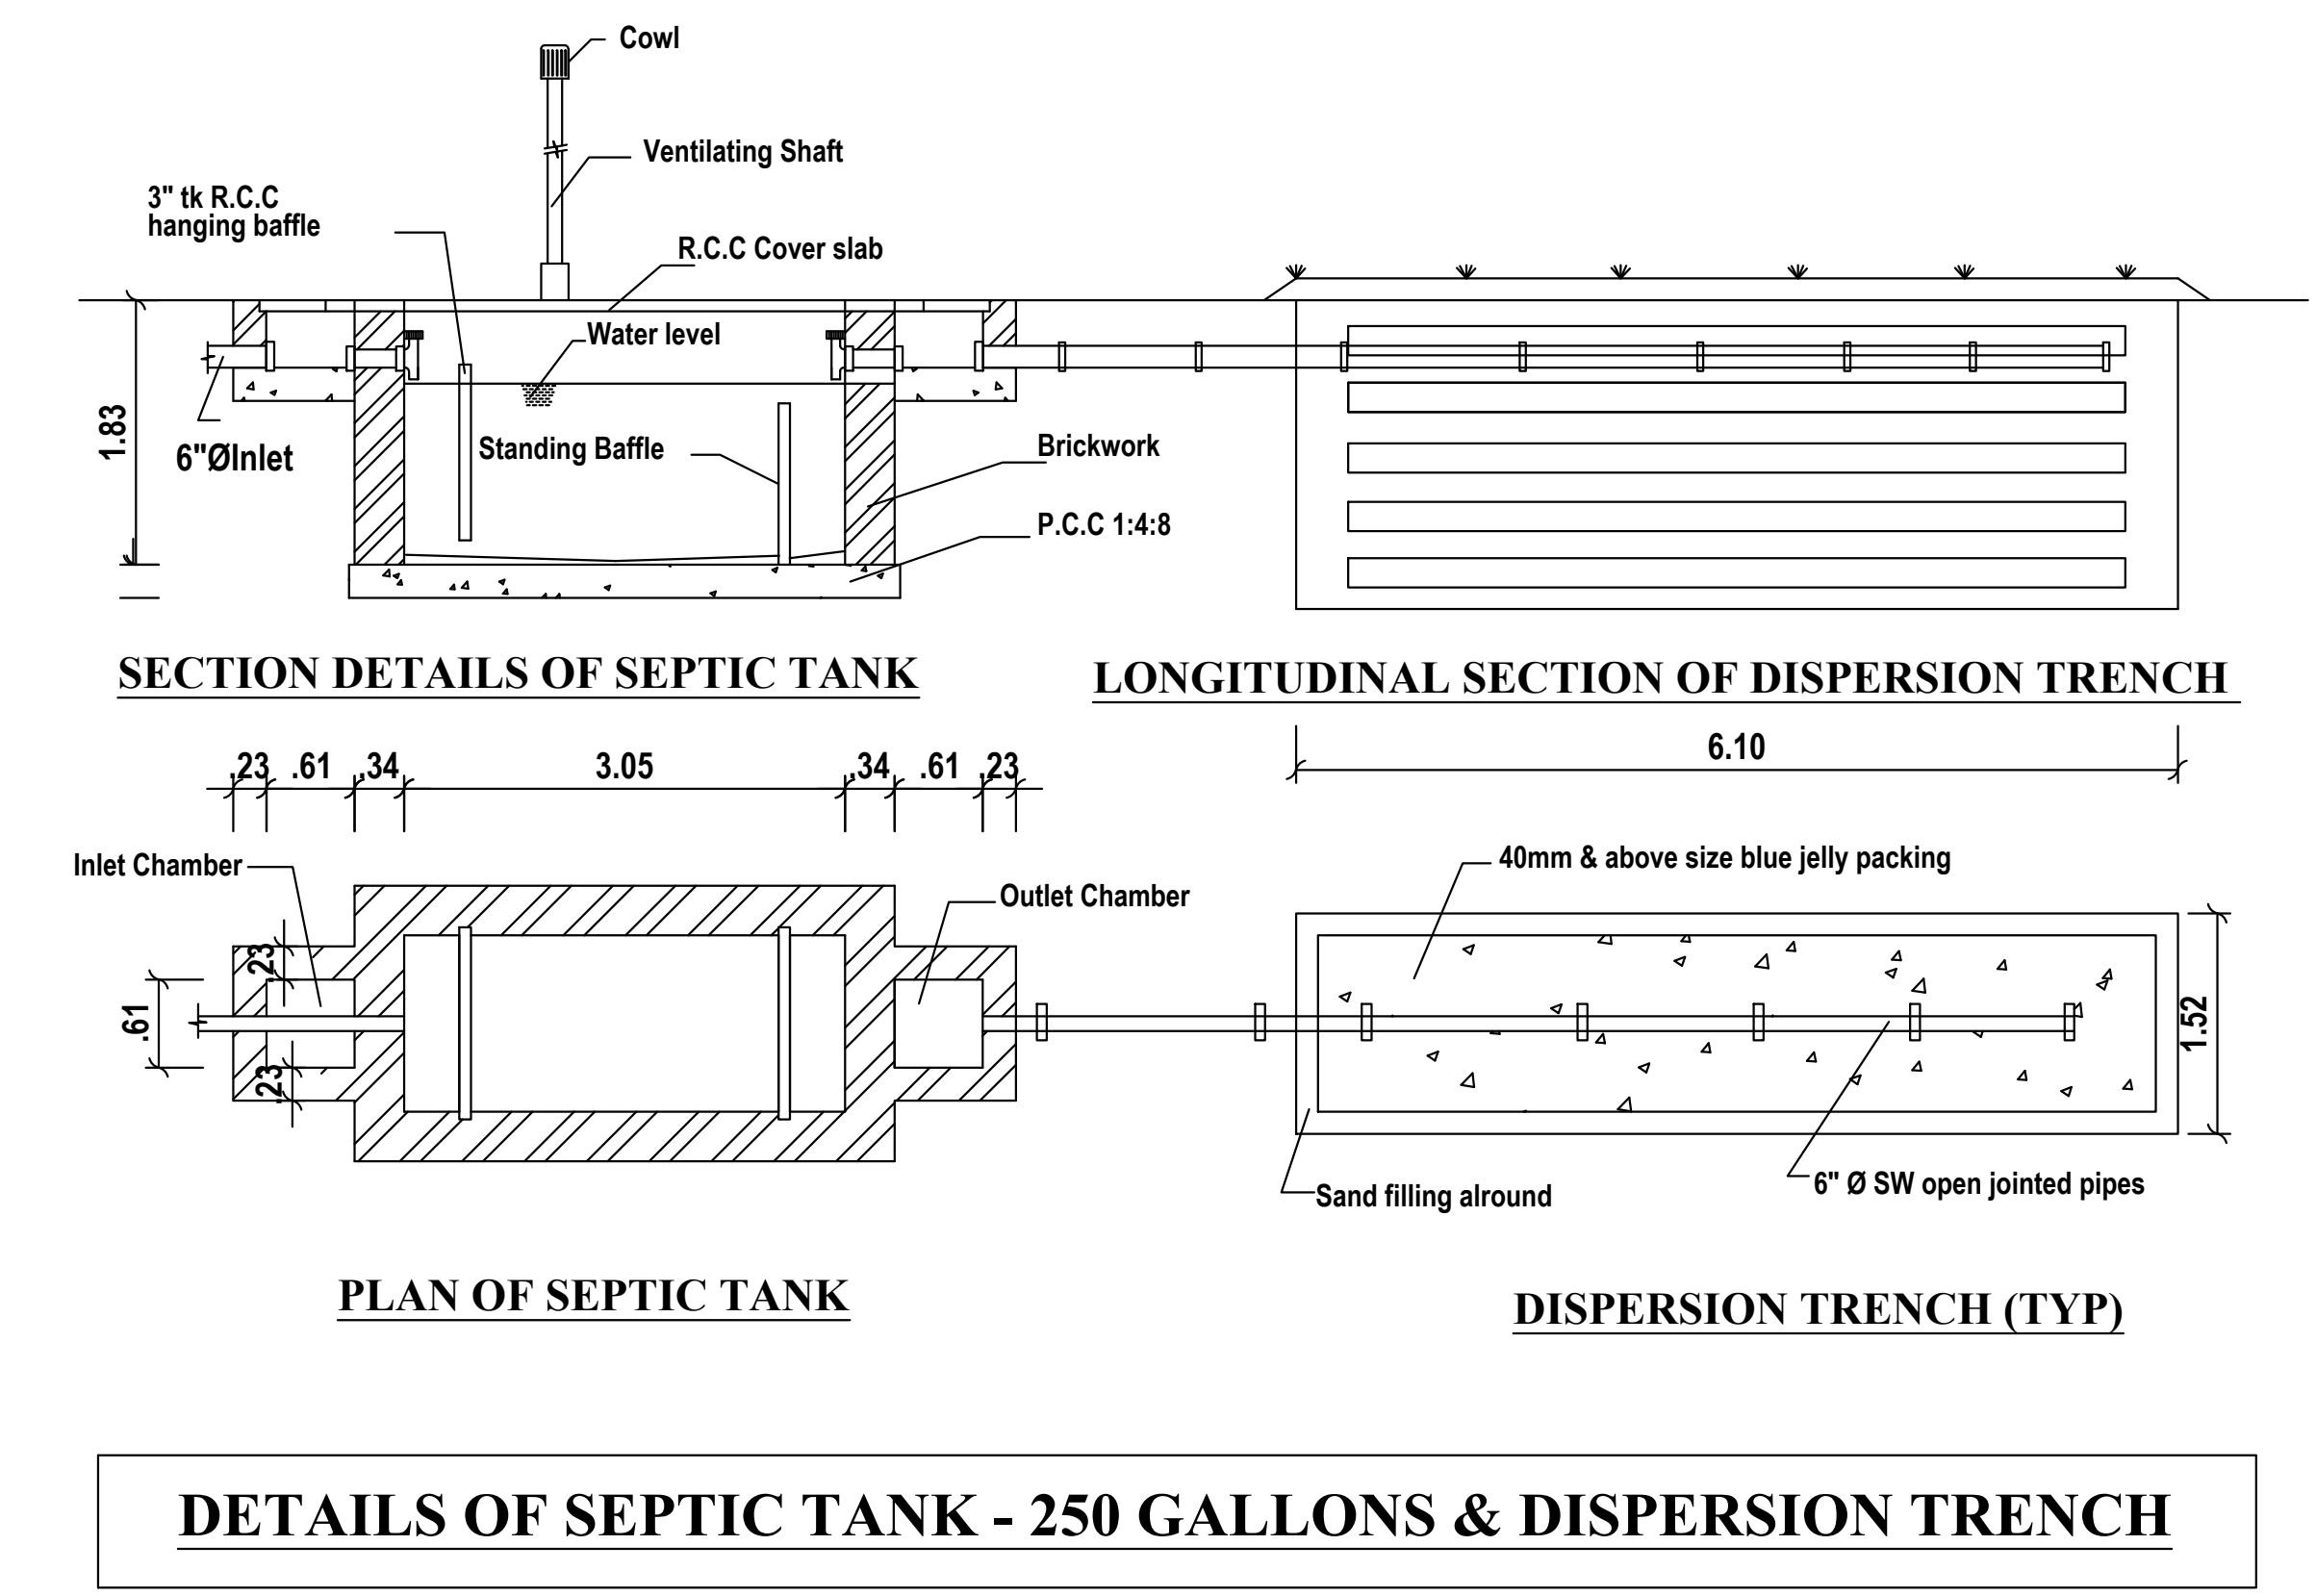
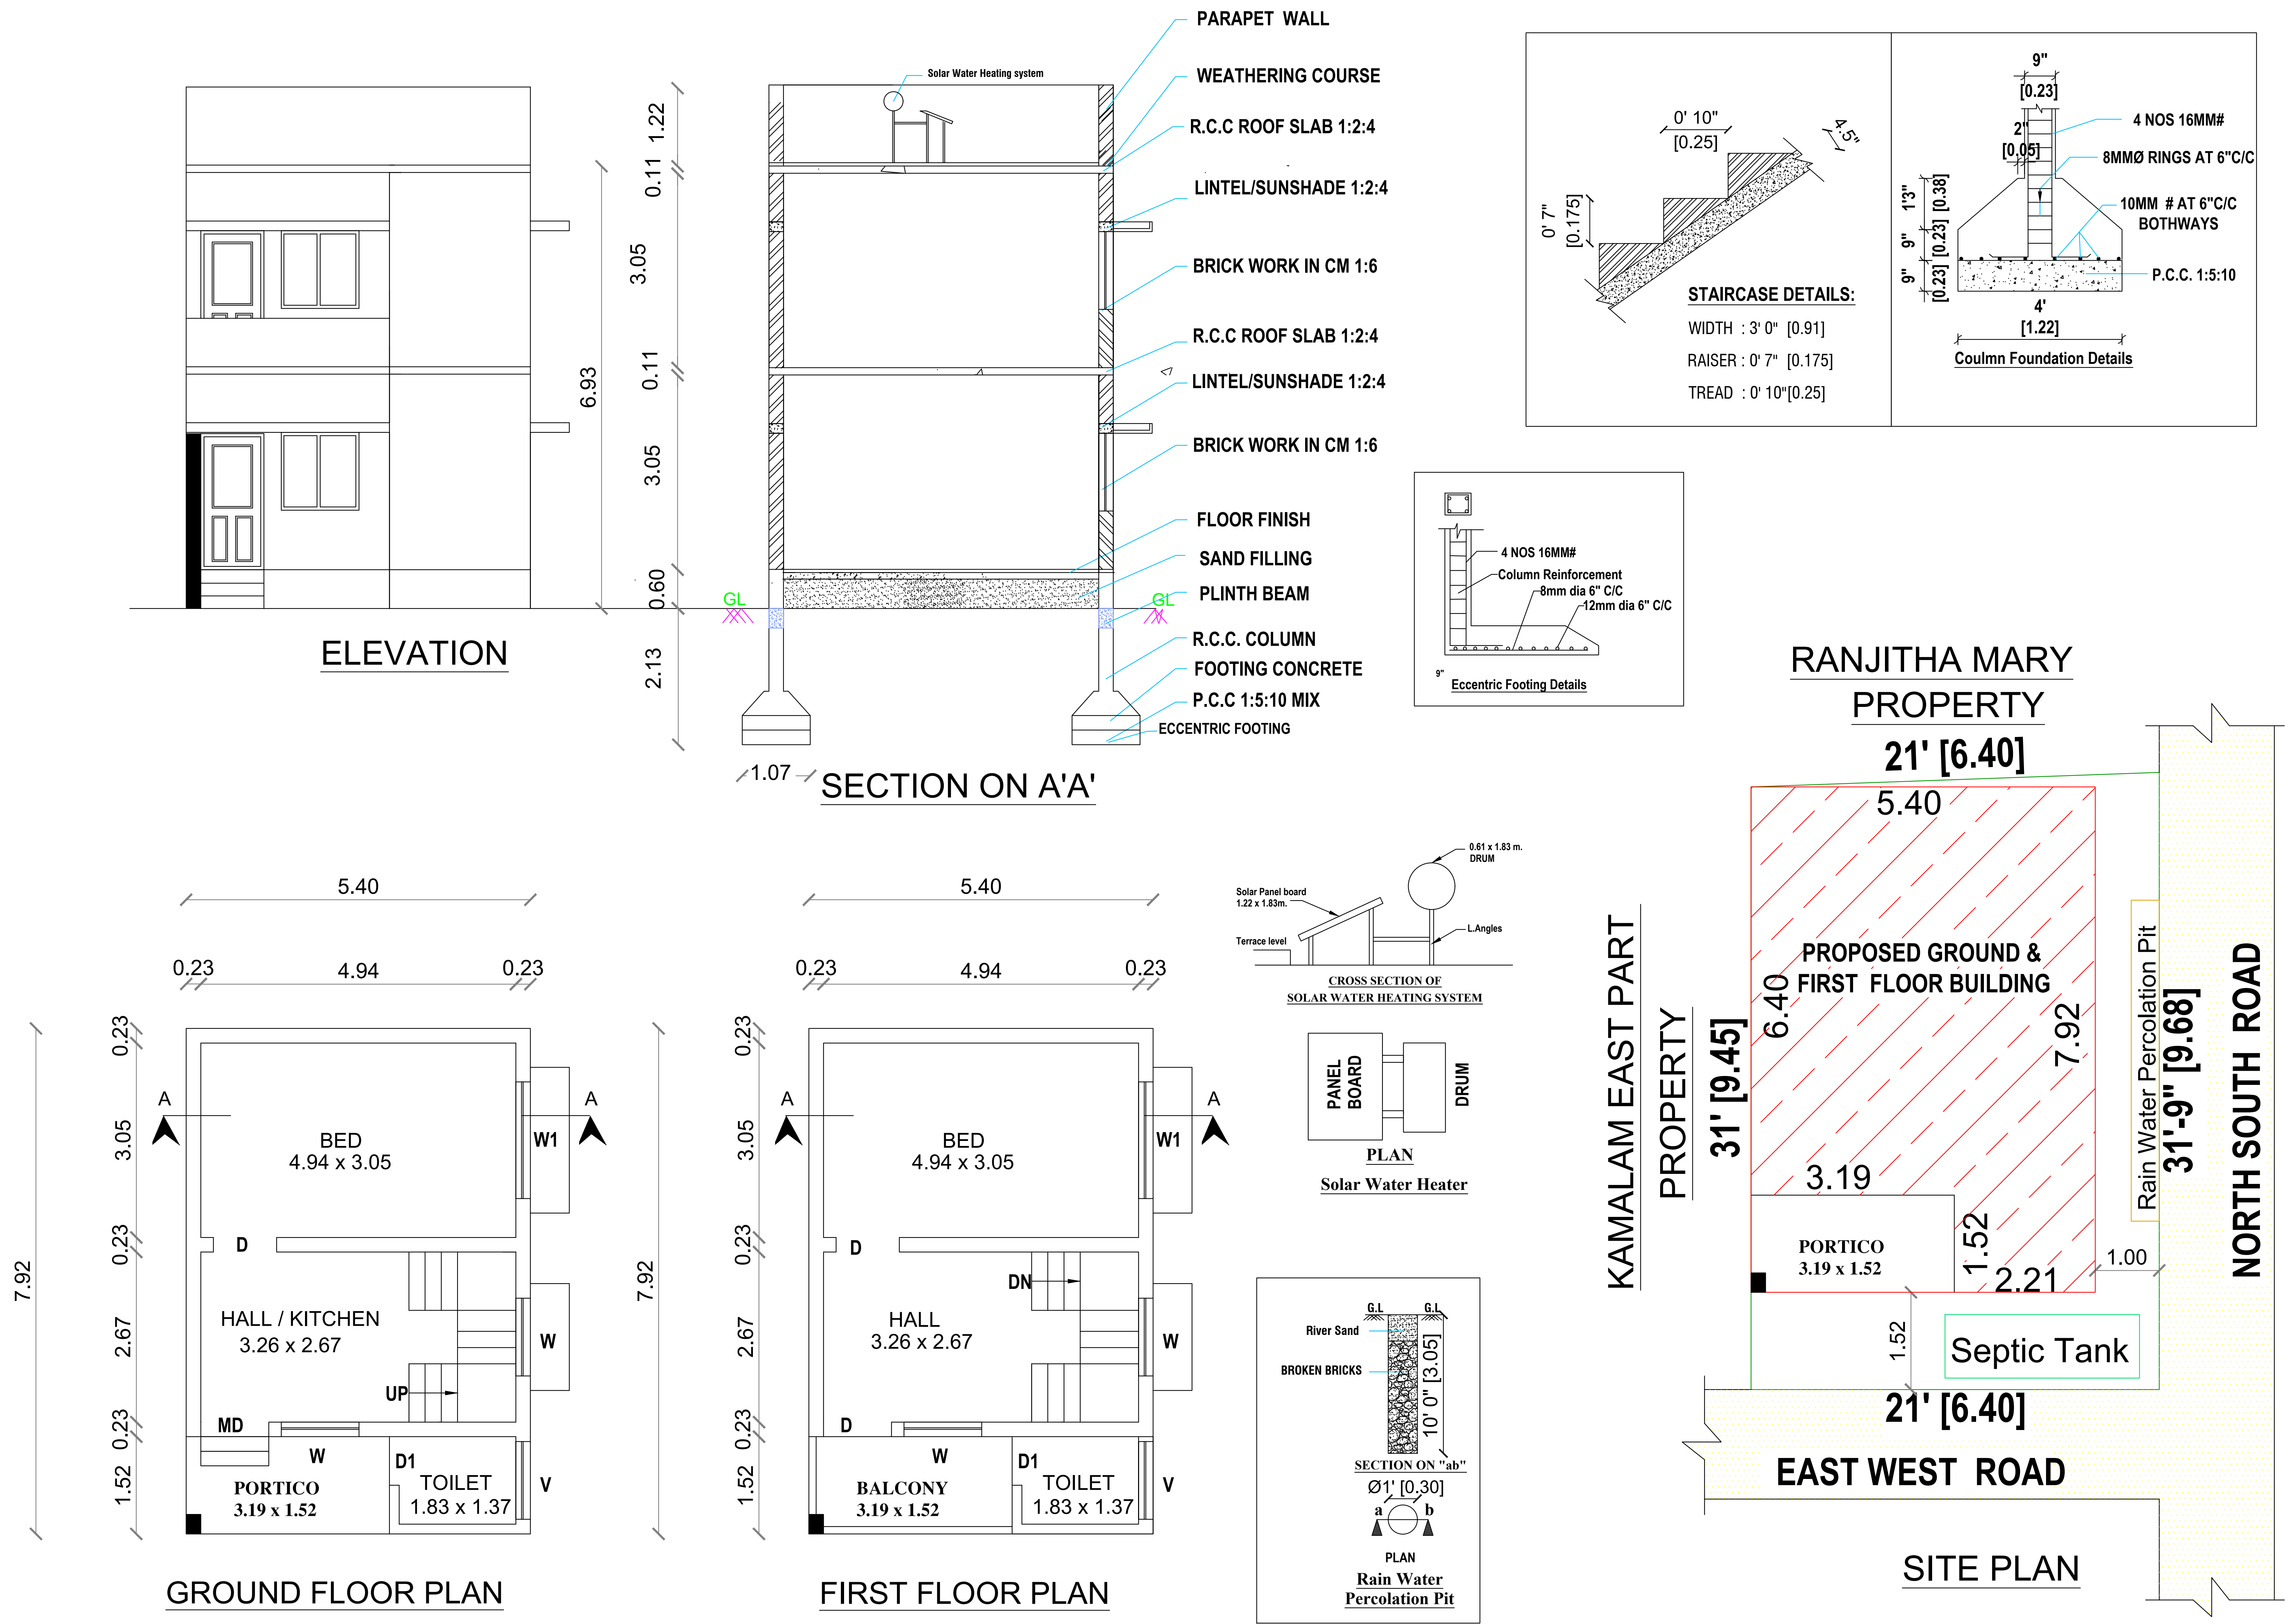
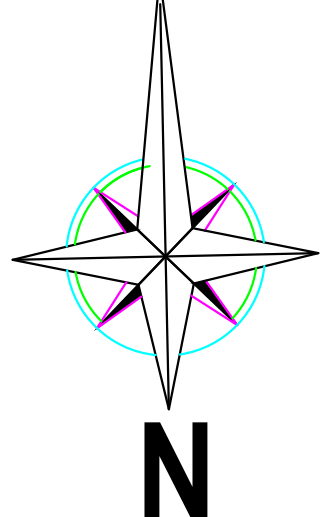


PLAN SHOWING THE CONSTRUCTION OF PROPOSED GROUND & FIRST FLOOR R.C.C.ROOF RESIDENTIAL BUILDING IN NEW NATHAM S.F.No:905/2,3, WEST PART , "DHARMARAJA KOVIL STREET, IRUGUR VILLAGE AND TOWN PANCHAYAT, SULUR TALUK,COIMBATORE DISTRICT

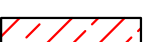

AREA DETAILS			IN SFT	IN SQ. M.	JOINERY DETAILS				Plan, Section & Elevation		Site Plan		
AREA OF THE SITE	AREA OF THE PROPOSED GROUND FLOOR	AREA OF THE PROPOSED FIRST FLOOR	AREA OF THE OPEN SPACE	659.40	61.25	Sym.	DESCRIPTION	IN FEET	IN METER	SCALE	1" : 8' 0"		1" : 8' 0"
						MD	MAIN DOOR	3' 6" X 7' 0"	1.07 X 2.13		SITE BOUNDRY		
						D/O	DOOR / OPEN	3' 3" X 7' 0"	1.00 X 2.13		PROPOSED BUILDING		
						D1	DOOR	2' 6" X 7' 0"	0.76 X 2.13		EXISTING ROAD		
						W	WINDOW	4' 0" X 4' 6"	1.22 X 1.37				
				W1	WINDOW	6' 0" X 4' 6"	1.83 X 1.37						
				V	VENTILATOR	4' 0" X 2' 6"	1.22 X 0.76						
				HORIZONTAL DISTANCE FROM HT.LINE IF ANY - NIL.									
				PERCOLATION PIT @ 10' c/c									
												D. Rubing Roselin	
												OWNER / DEVELOPER	

ER.K. SENTHIL, DCE. , LBS,
9/11-A, Ondipudur Road Irugur,
Cell: 98437 79999, 98421 22220.