
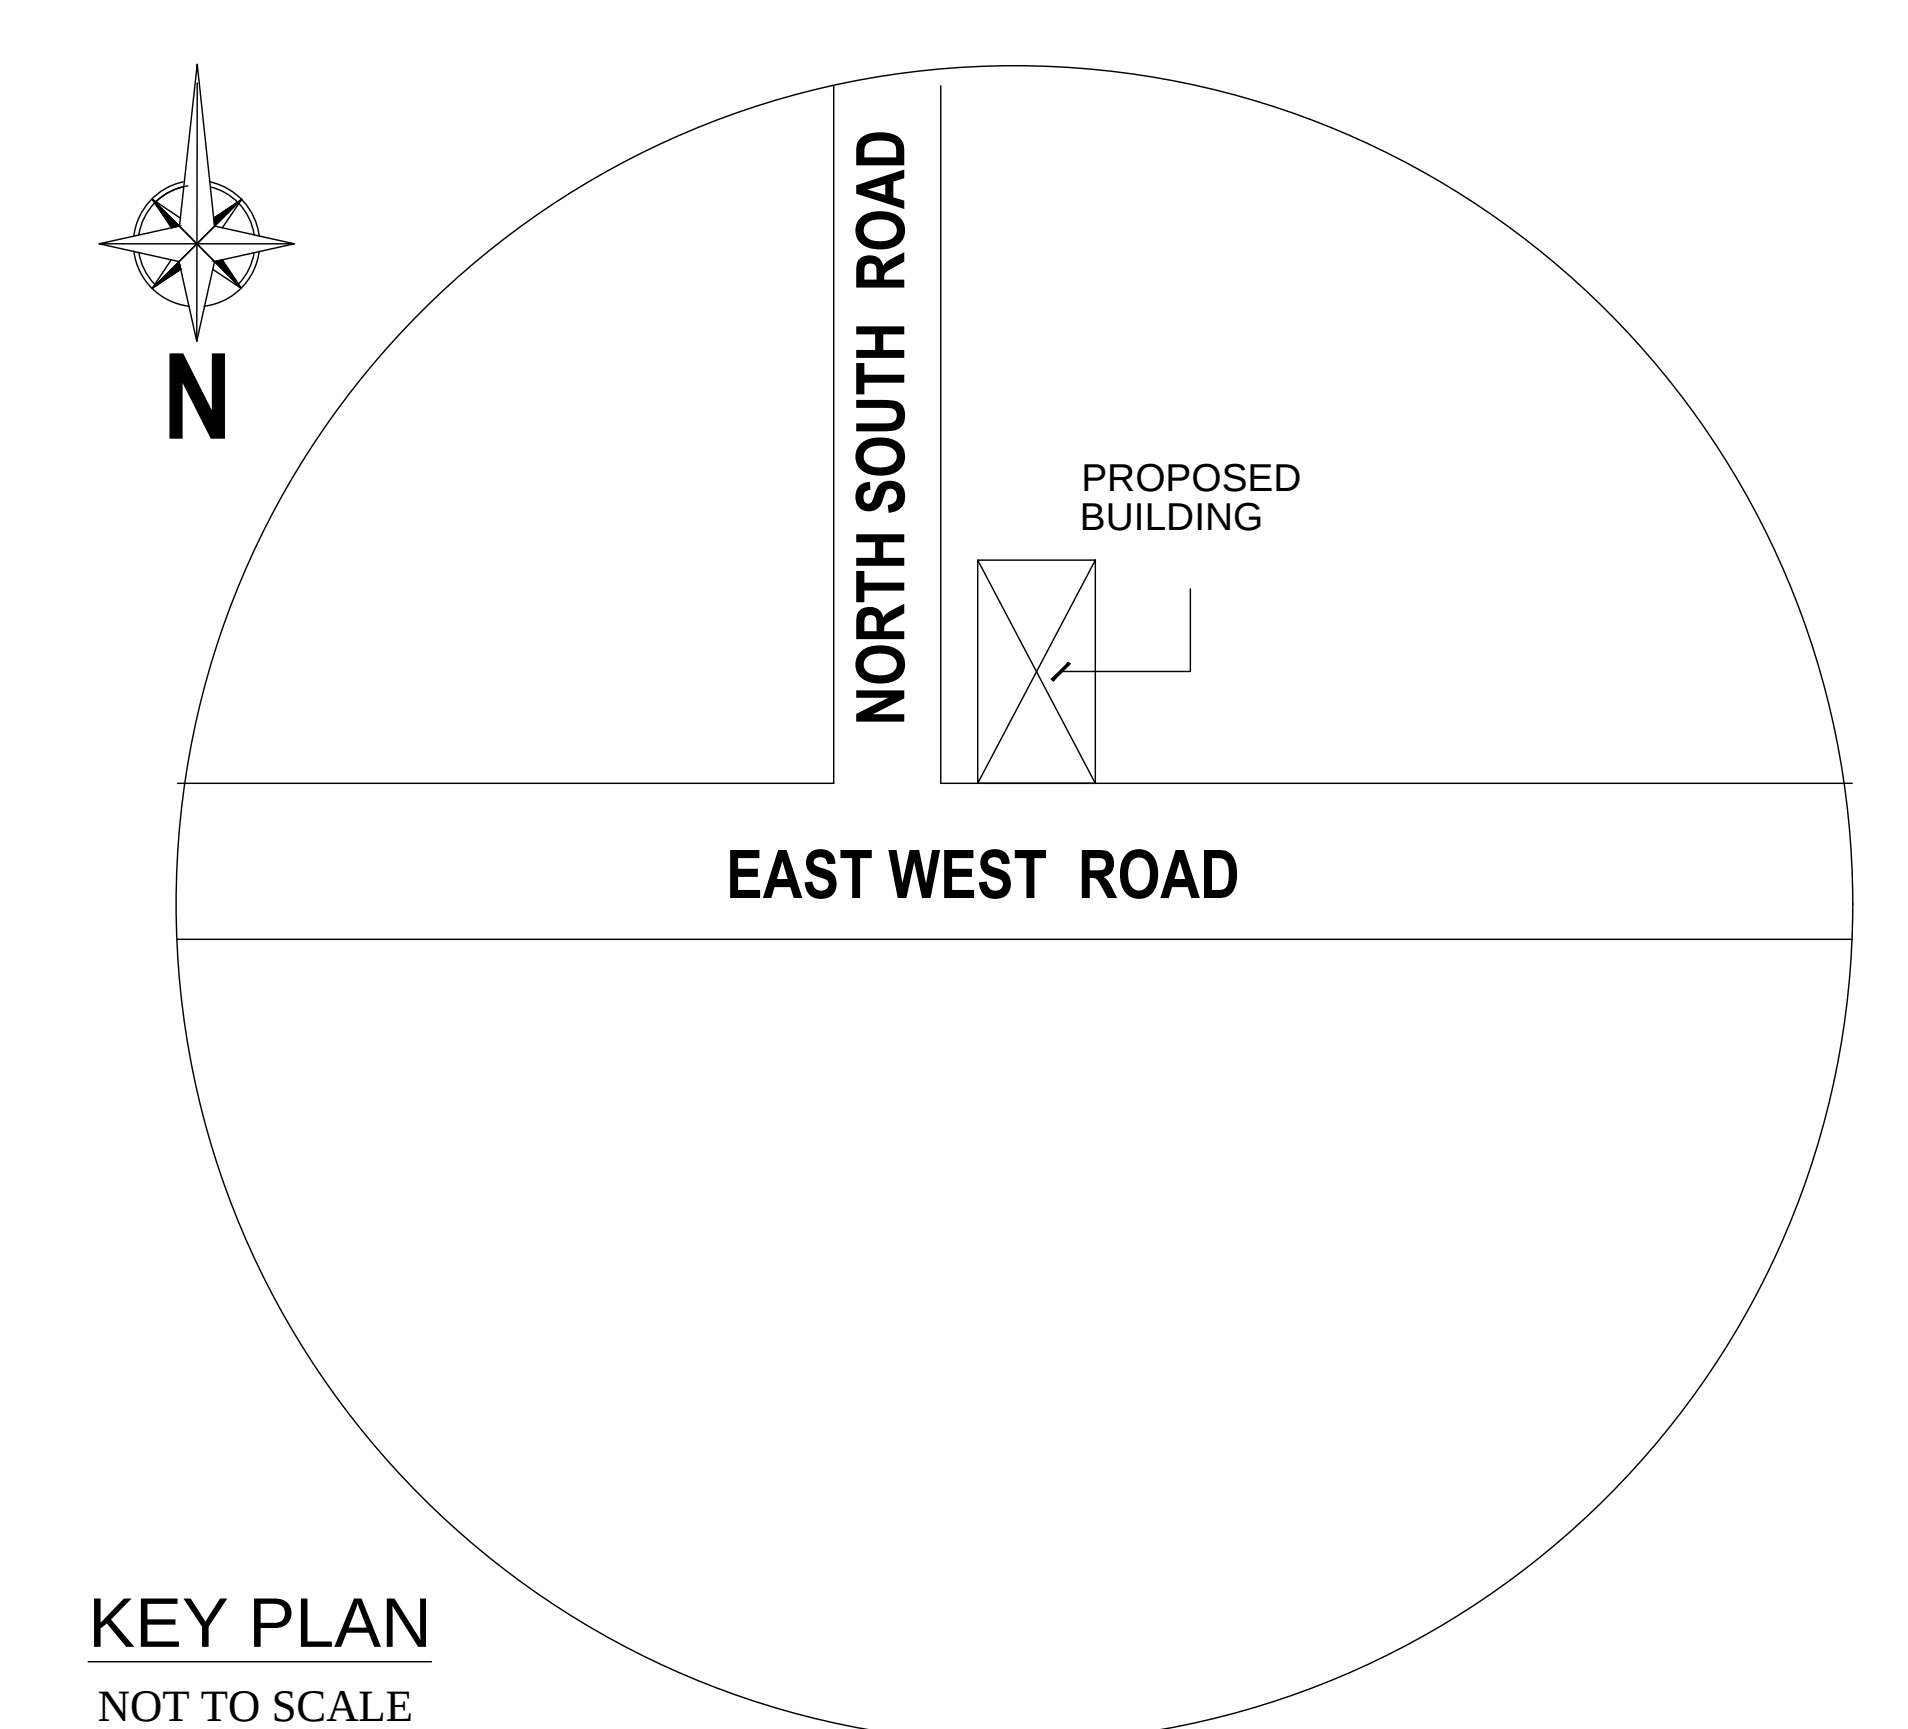
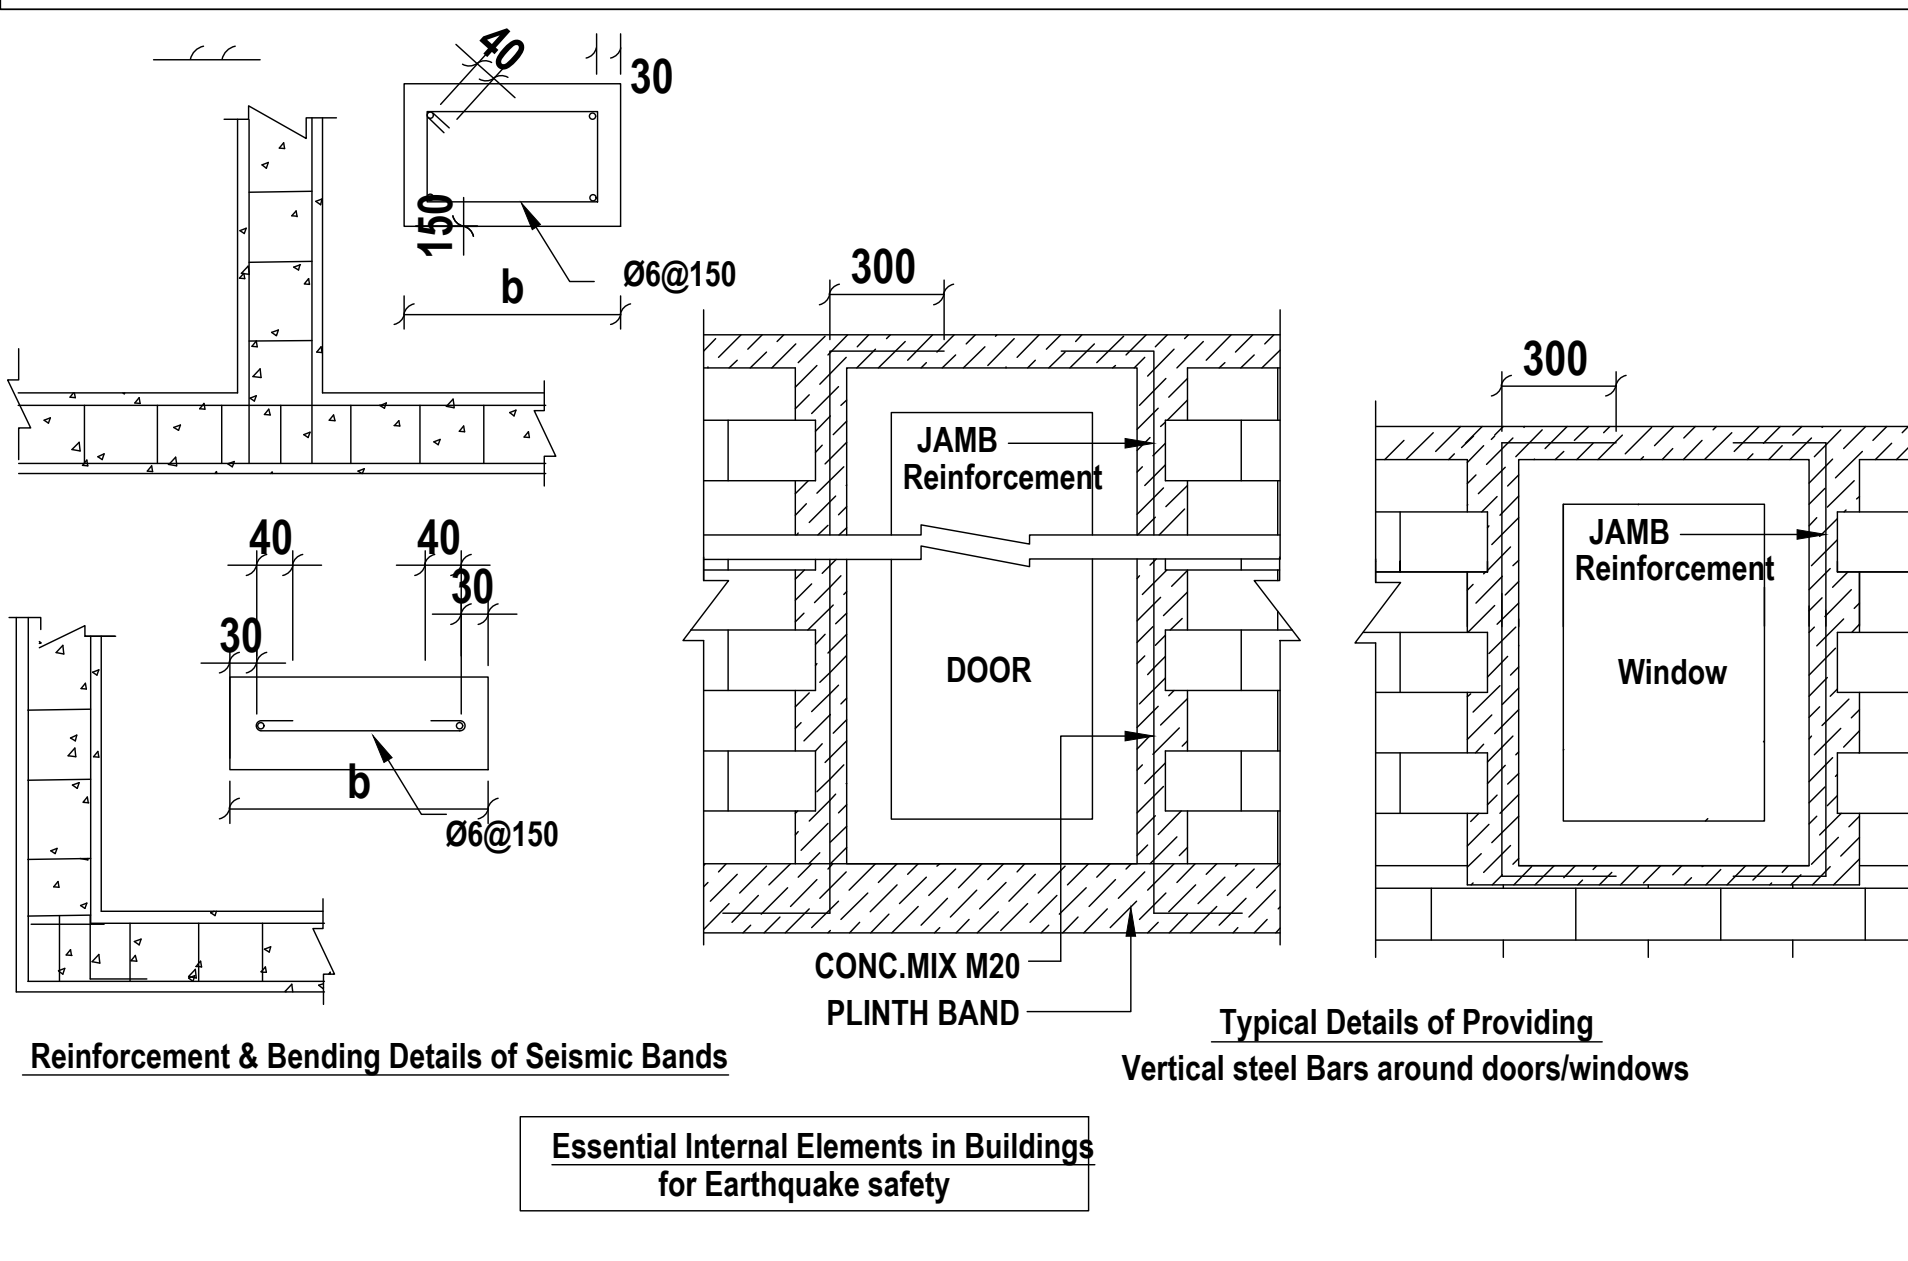
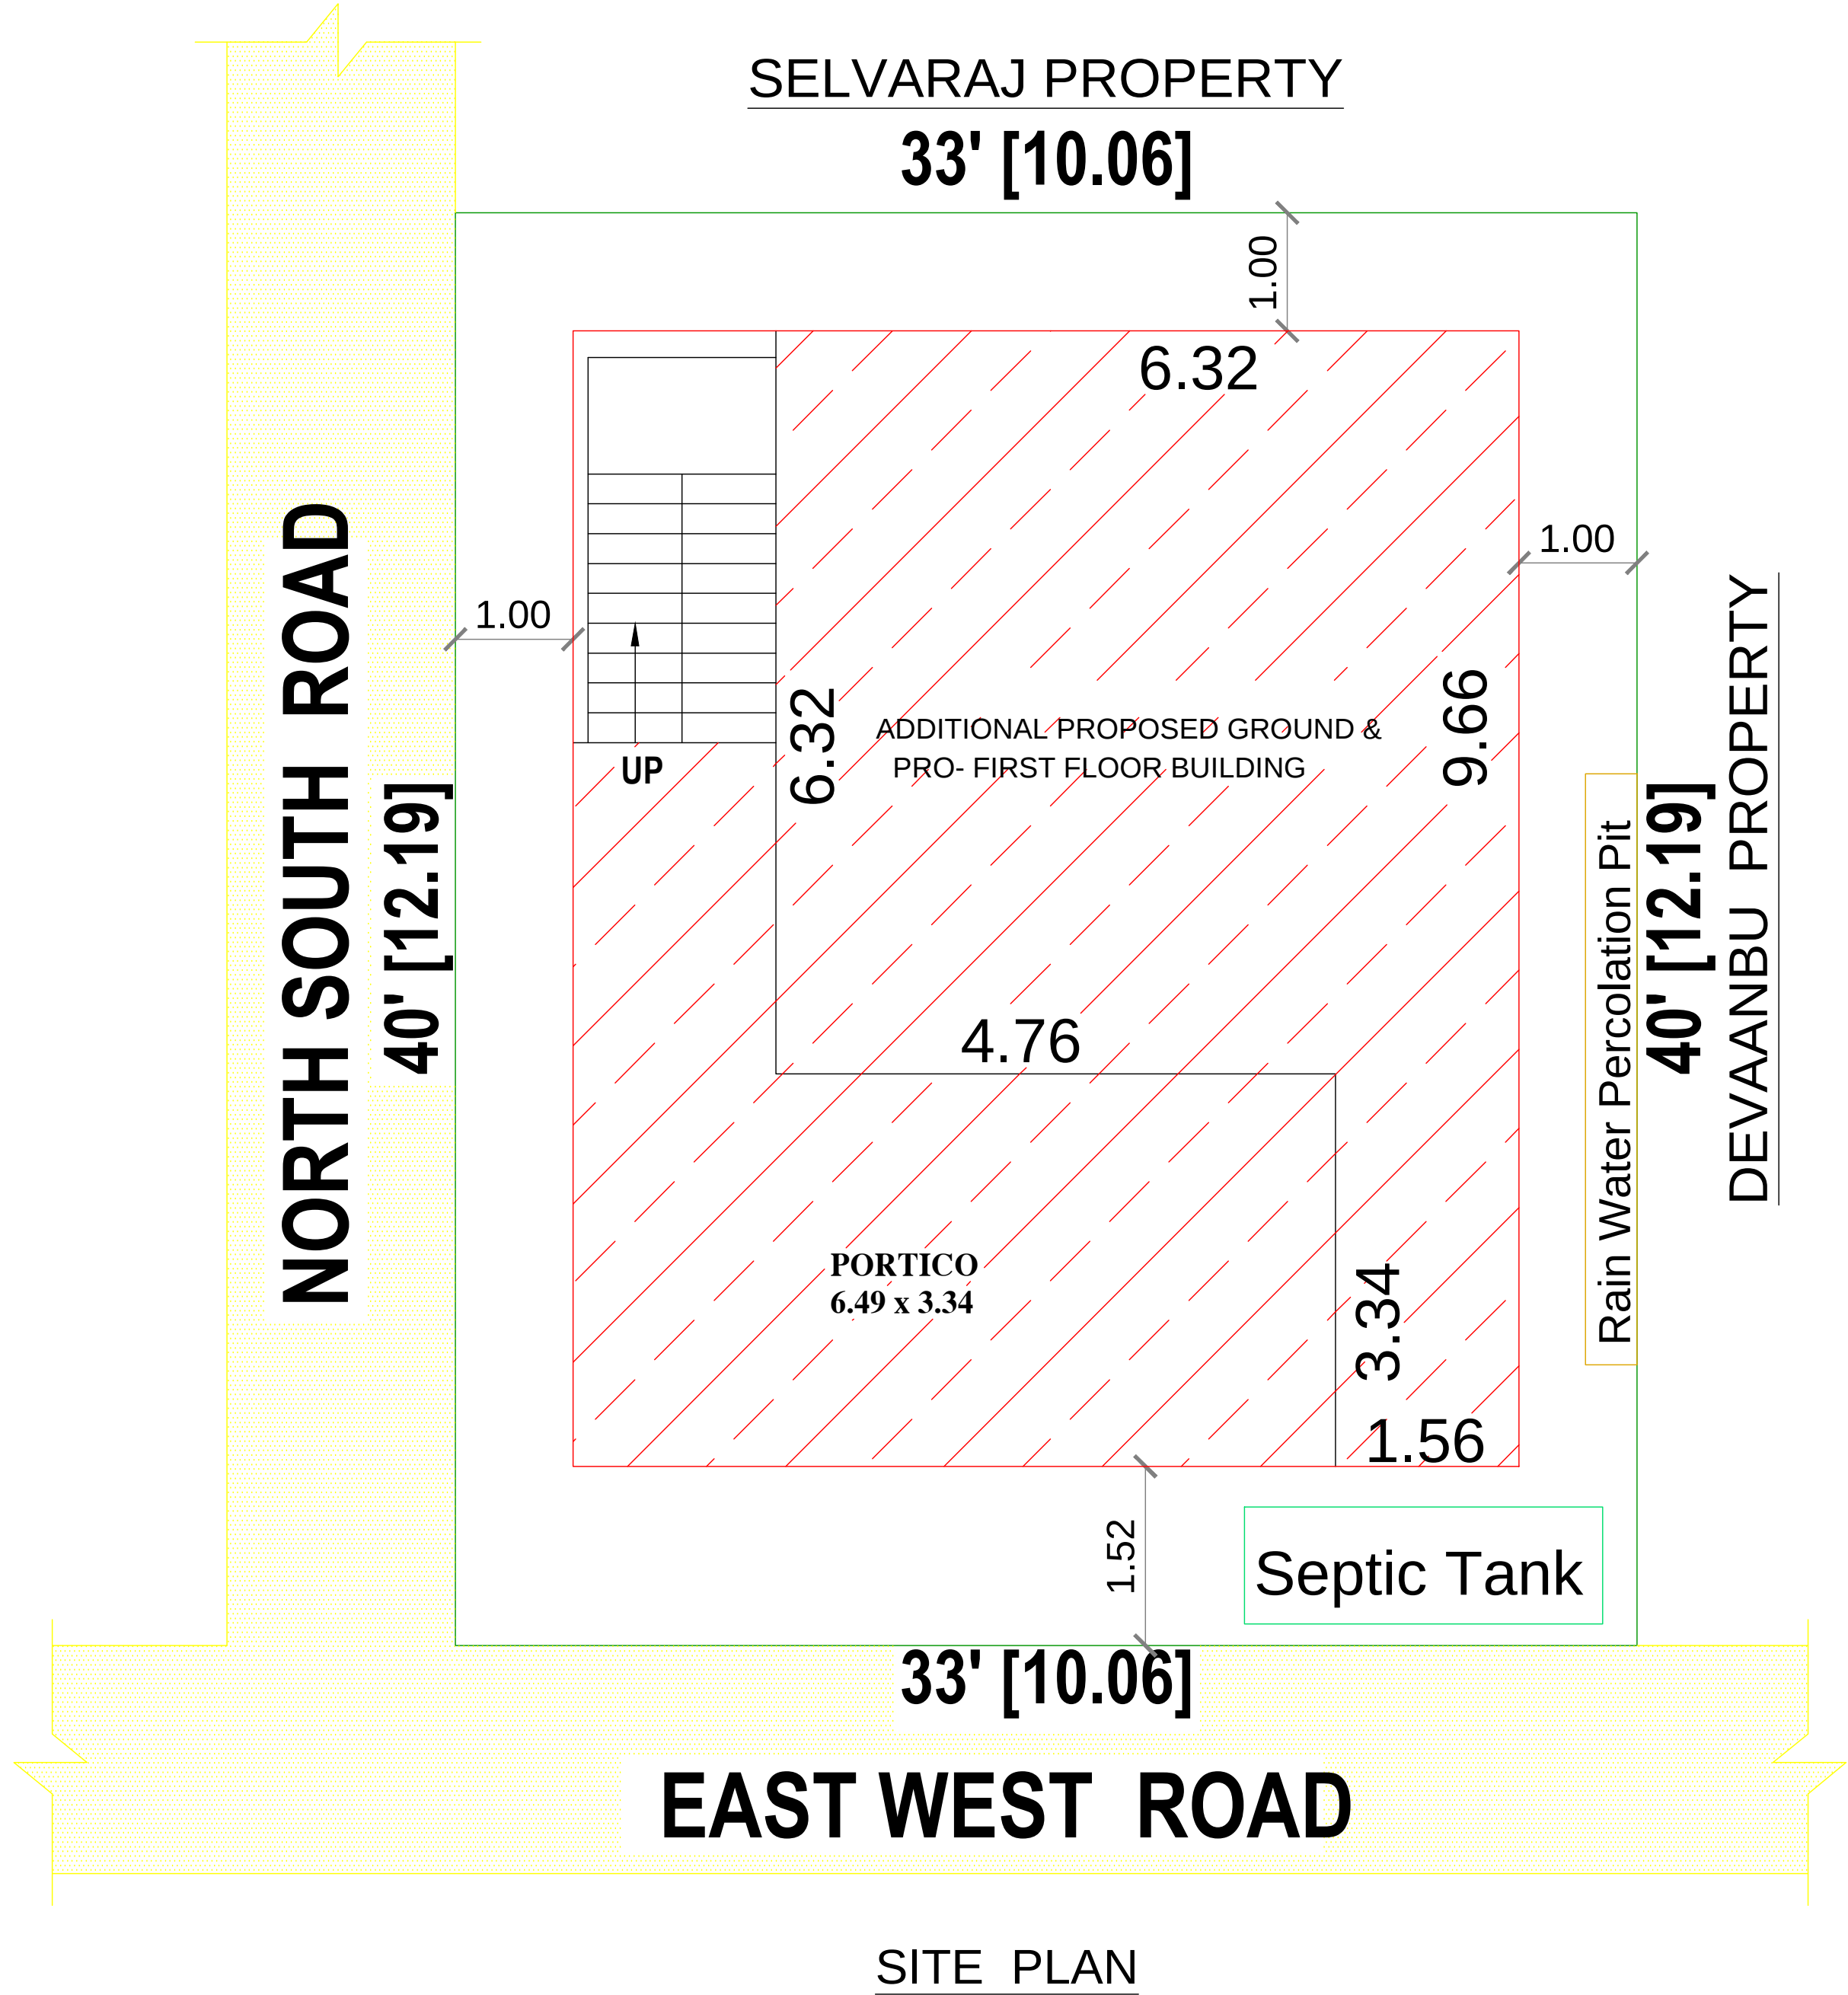
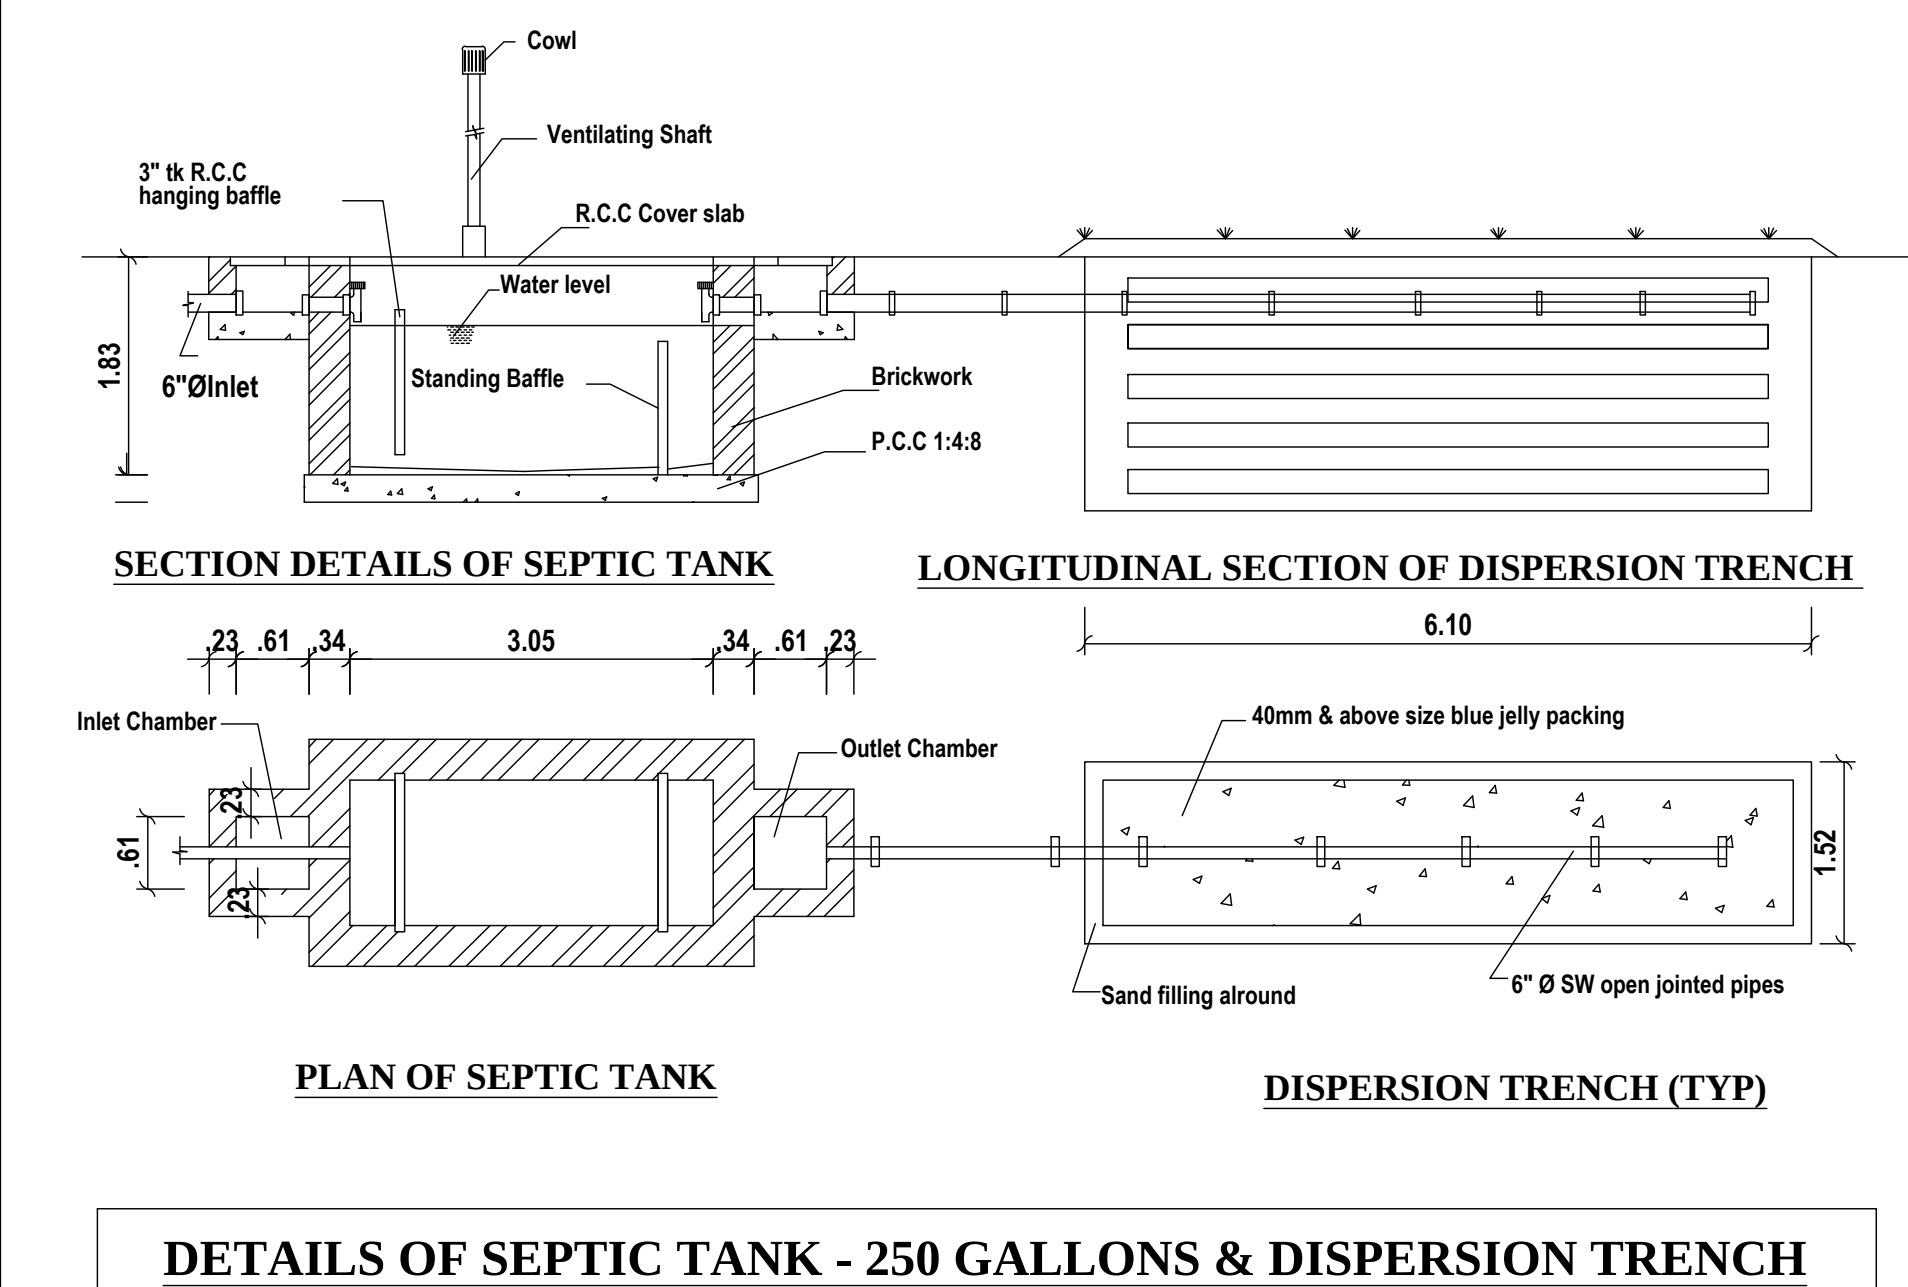
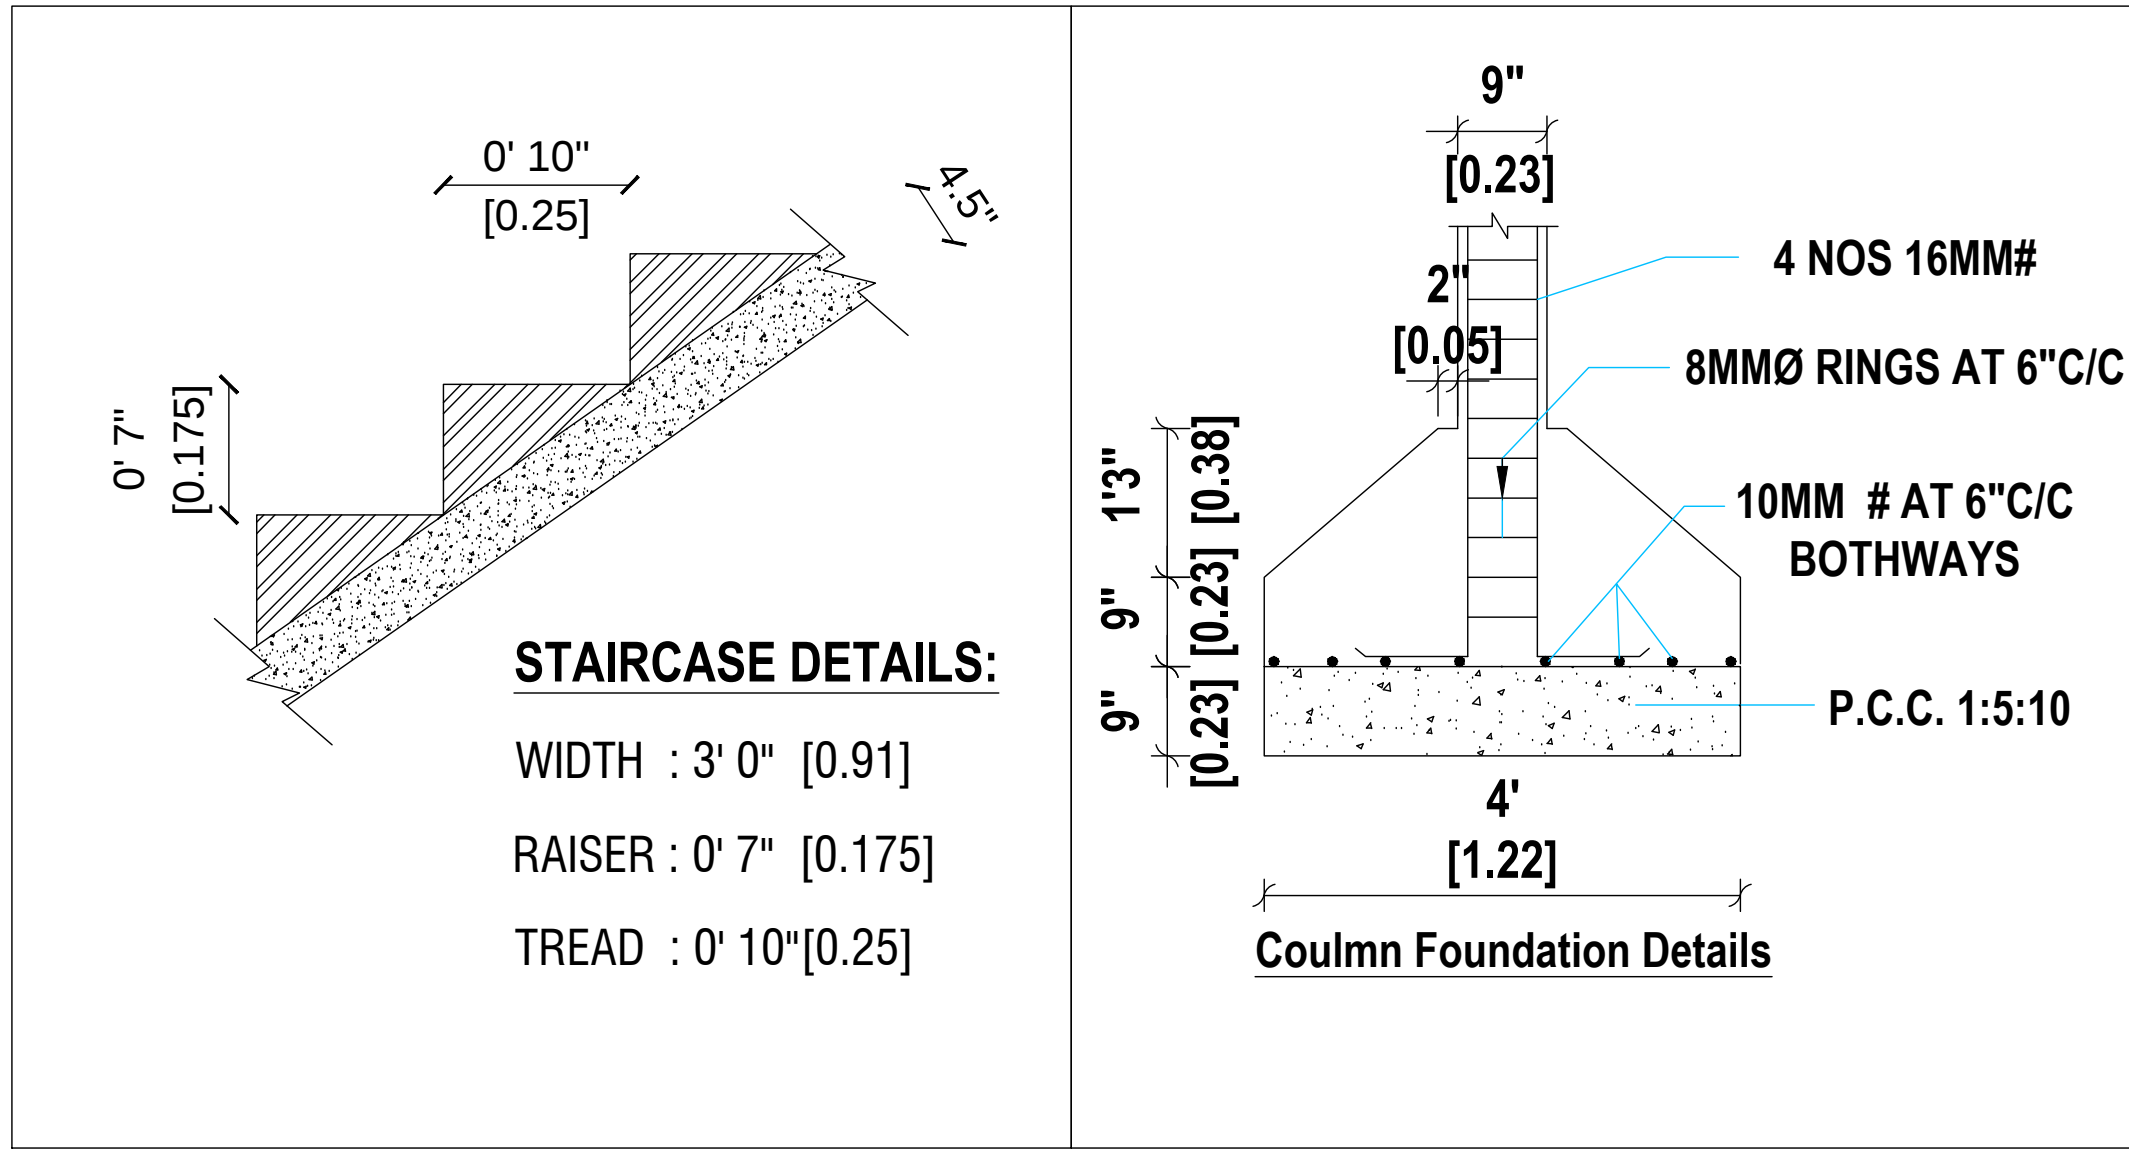
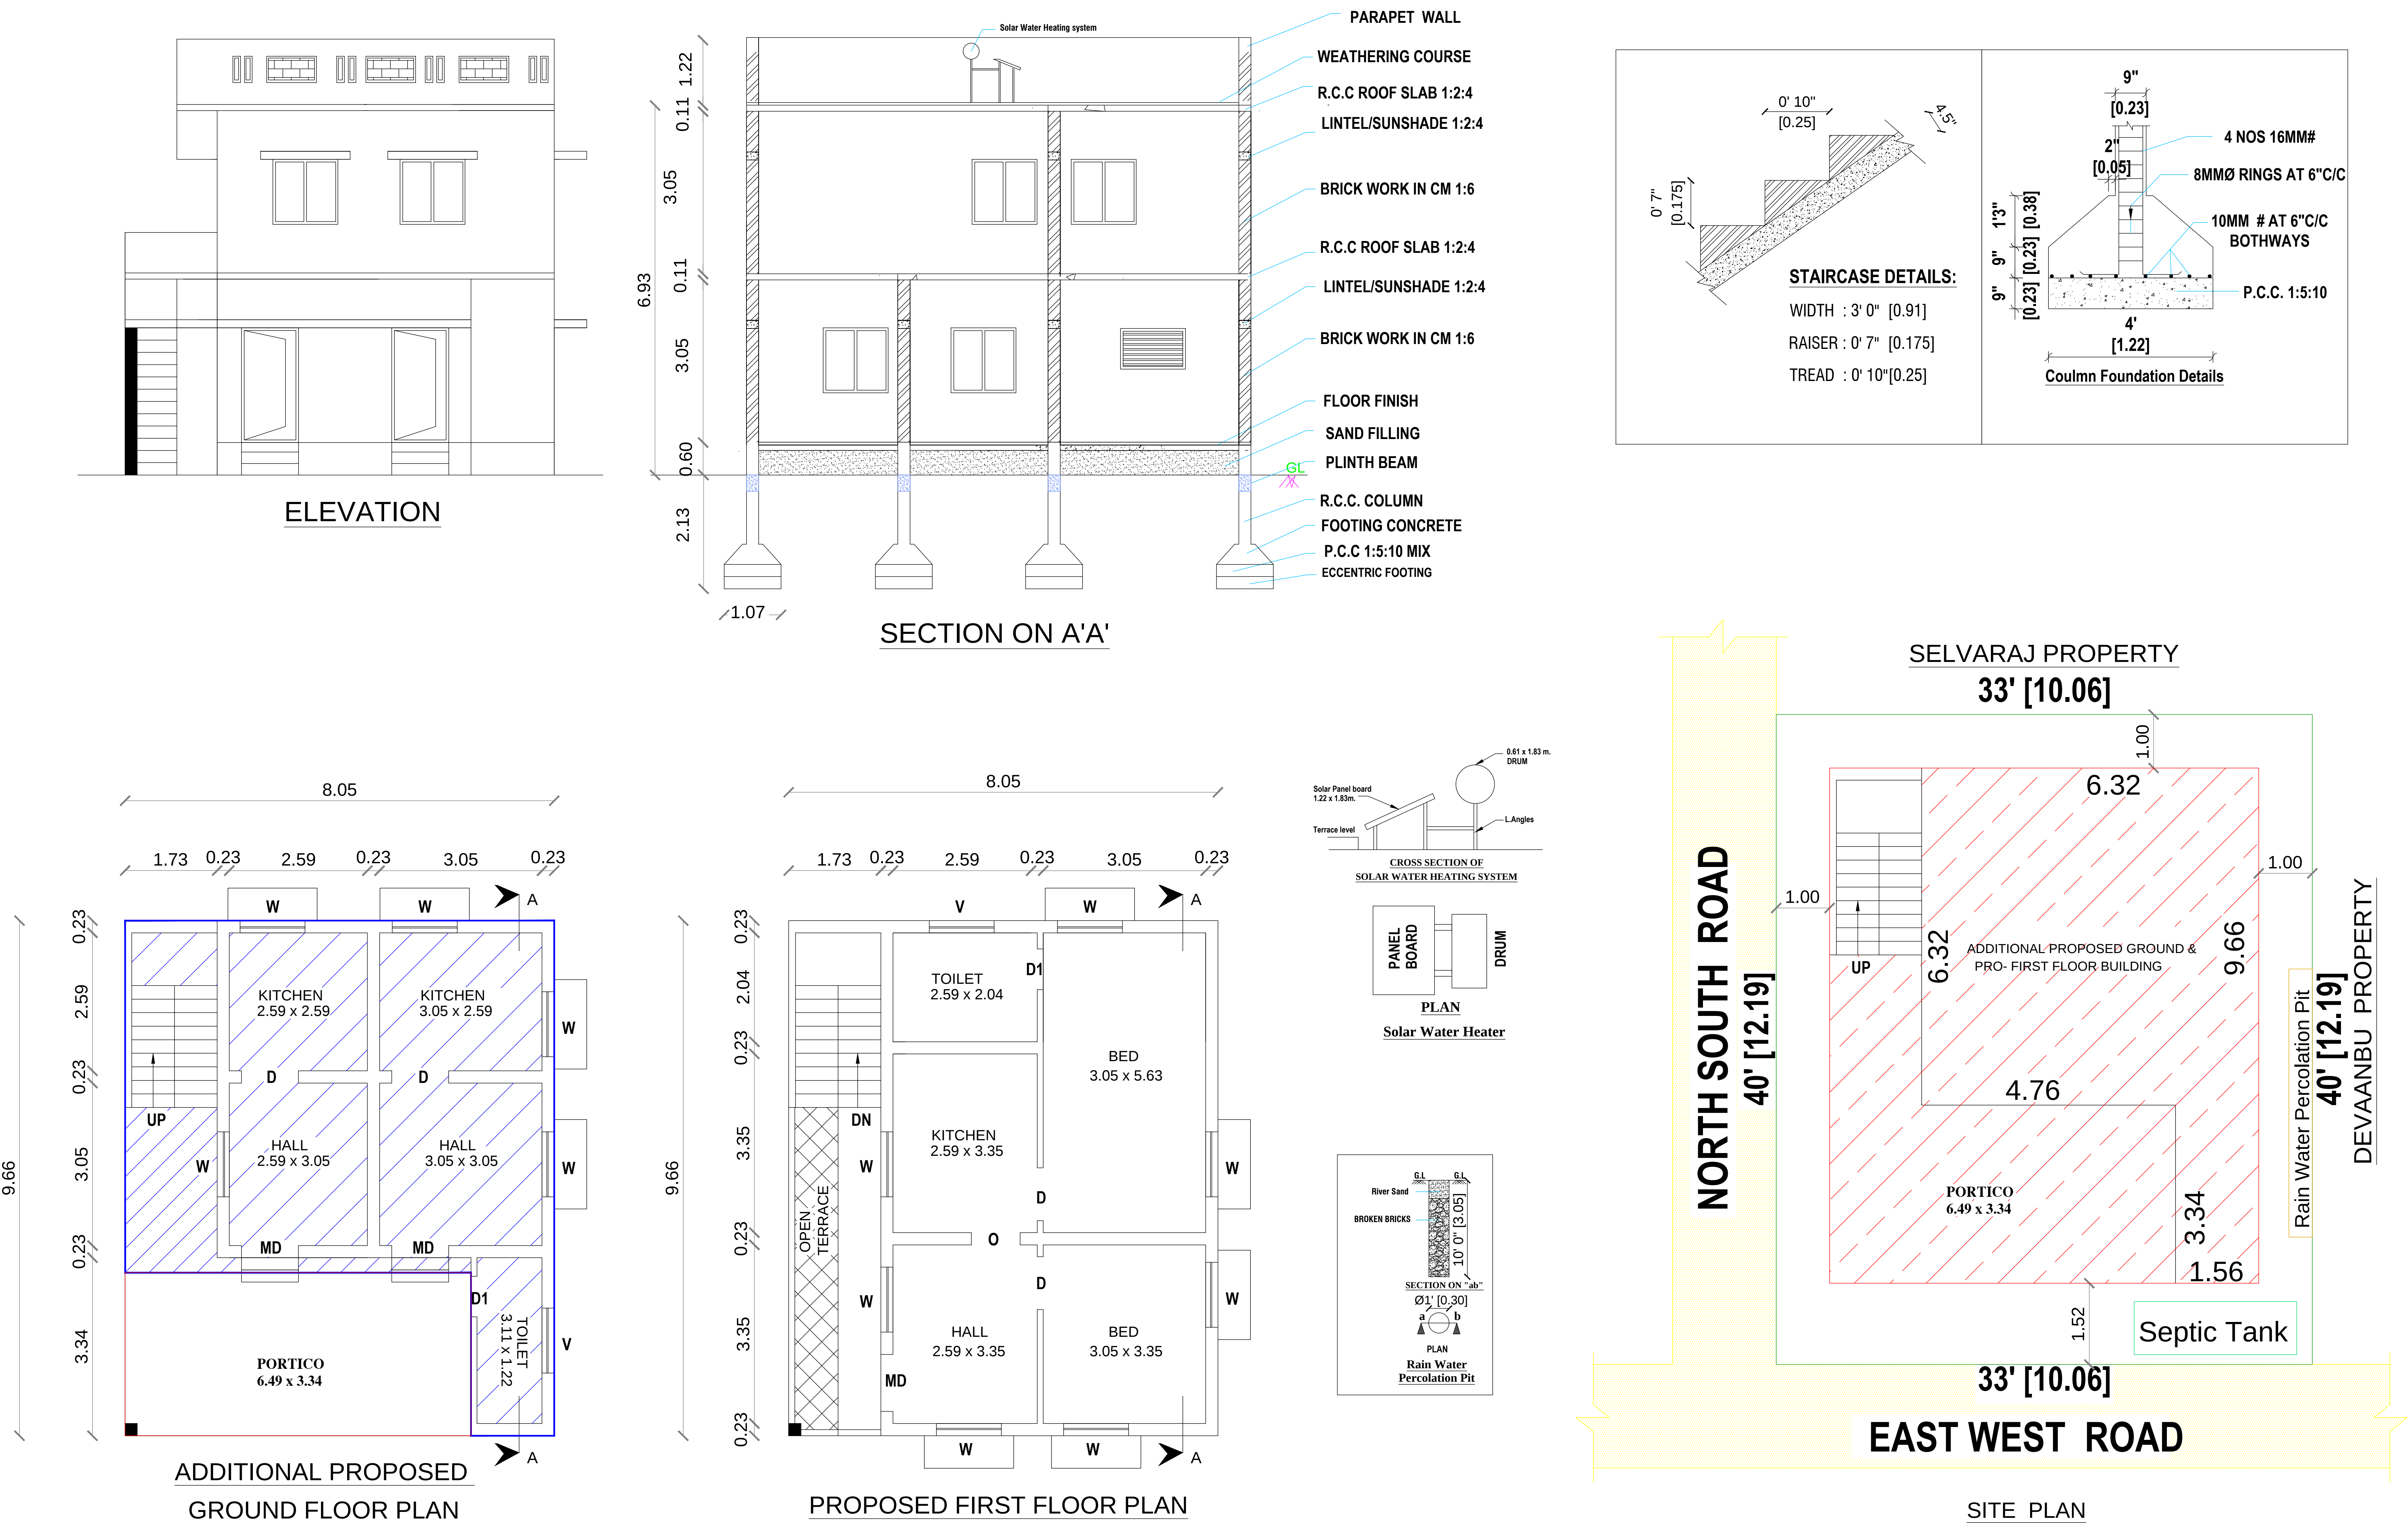
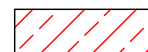
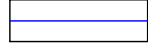



PLAN SHOWING THE ADDITIONAL PROPOSED GROUND & PROPOSED FIRST FLOOR R.C.C.ROOF RESIDENTIAL BUILDING IN NATHAM NEW S.F.NO:916/3, SITE NO:26,"MINSARA COLONY ", AT IRUGUR VILLAGE & TOWN PANCHAYAT, SULUR TALUK, COIMBATORE DISTRICT.

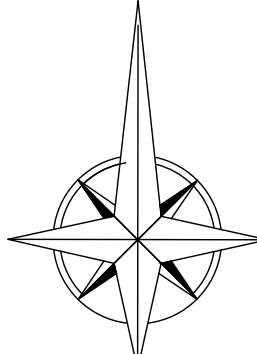

AREA DETAILS		IN SFT	IN SQ. M.	JOINERY DETAILS		
AREA OF THE SITE		1320.00	122.62	Sym.	DESCRIPTION	IN FEET
AREA OF THE EXISTING GROUND FLOOR		624.00	57.97	MD	MAIN DOOR	3' 6" X 7' 0"
AREA OF THE ADDI- PRO- GROUND FLOOR		213.65	19.85	D/O	DOOR / OPEN	3' 3" X 7' 0"
AREA OF THE PROPOSED FIRST FLOOR		741.20	68.86	D1	DOOR	2' 6" X 7' 0"
AF SPACE		482.35	44.81	W	WINDOW	4' 0" X 4' 6"
				W1	WINDOW	6' 0" X 4' 6"
				V	VENTILATOR	4' 0" X 2' 6"
				HORIZONTAL DISTANCE FROM HT.LINE IF ANY - NIL.		
				PERCOLATION PIT @ 10' c/c		

Plan, Section & Elevation		Site Plan
SCALE 1" : 8' 0"		1" : 8' 0"
	SITE BOUNDRY	
	PROPOSED BUILDING	
	EXISTING BUILDING	
	EXISTING ROAD	


N

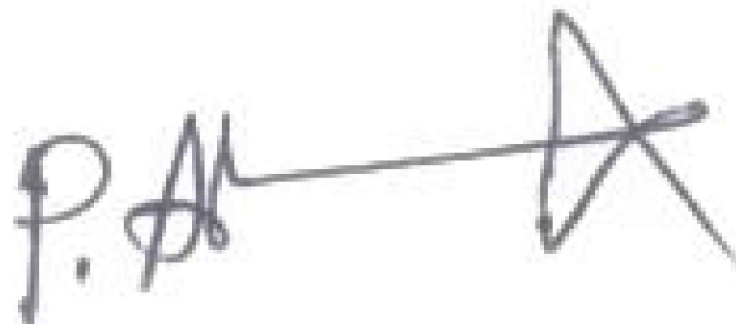
OWNER / DEVELOPER

ER.K. SENTHIL, DCE. , LBS,	
9/11-A, Ondipudur Road Irugur,	
Cell: 98437 79999, 98421 22220.	
REGISTER ENGINEER	