

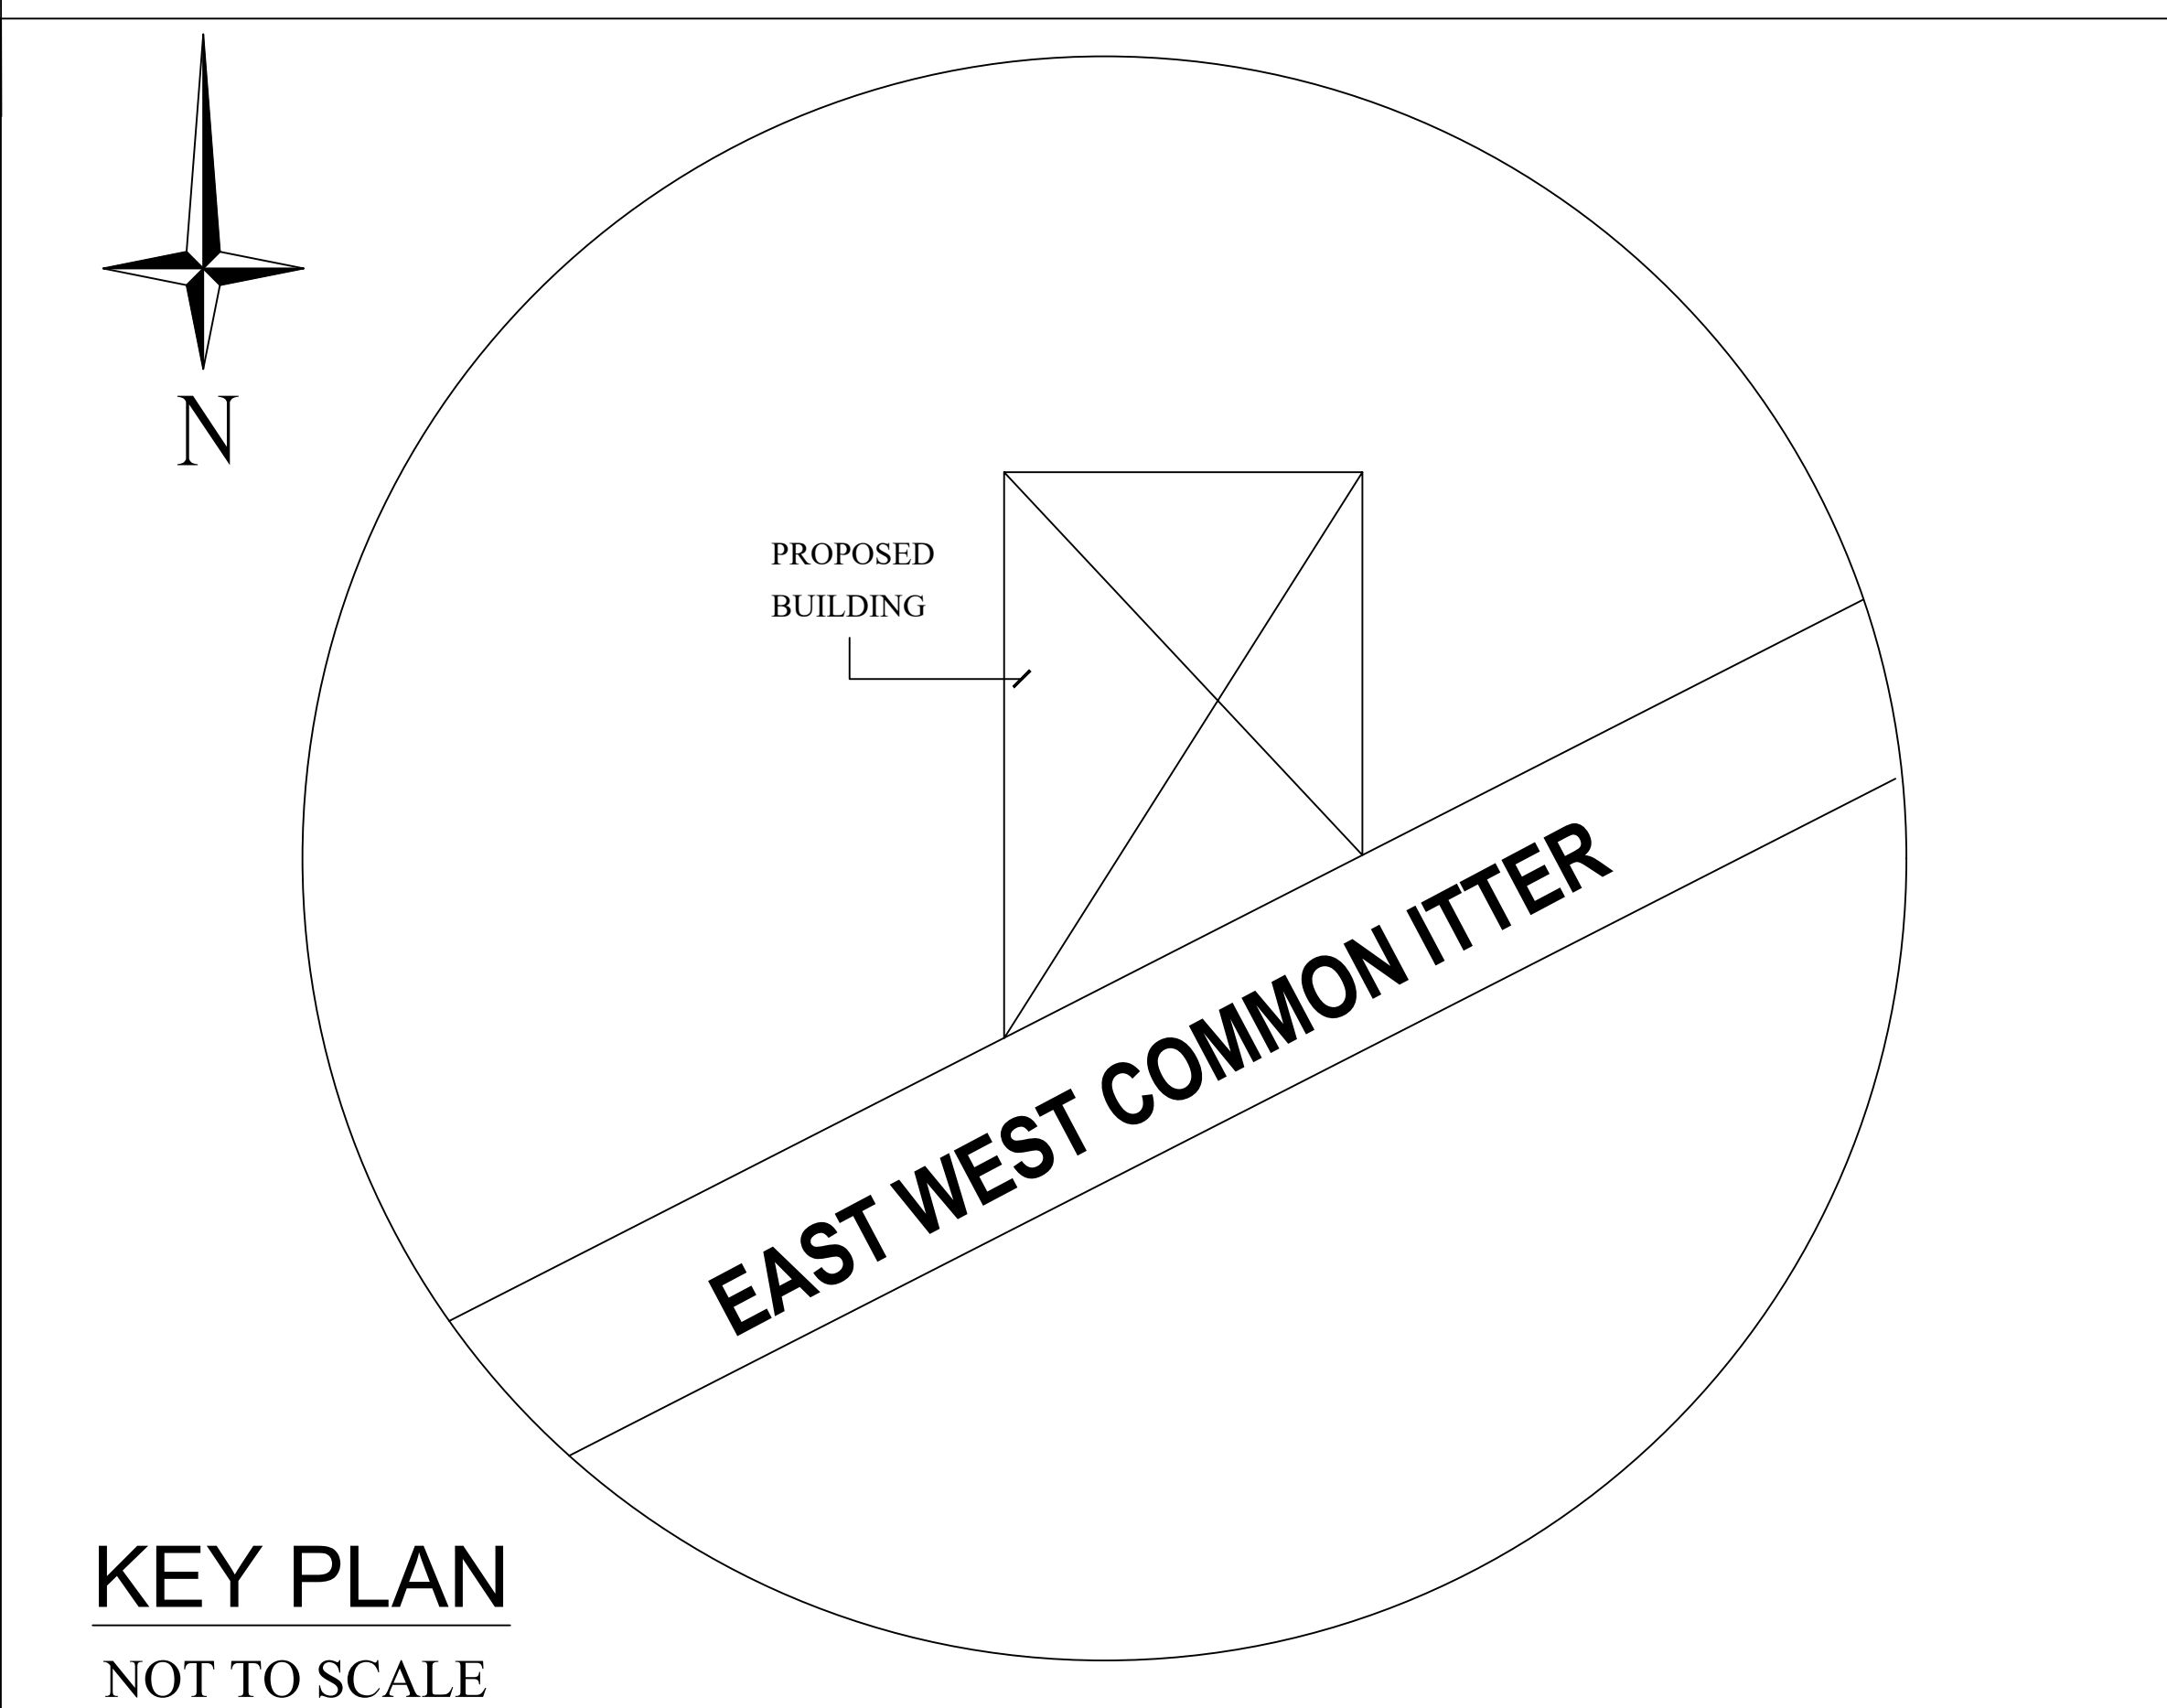
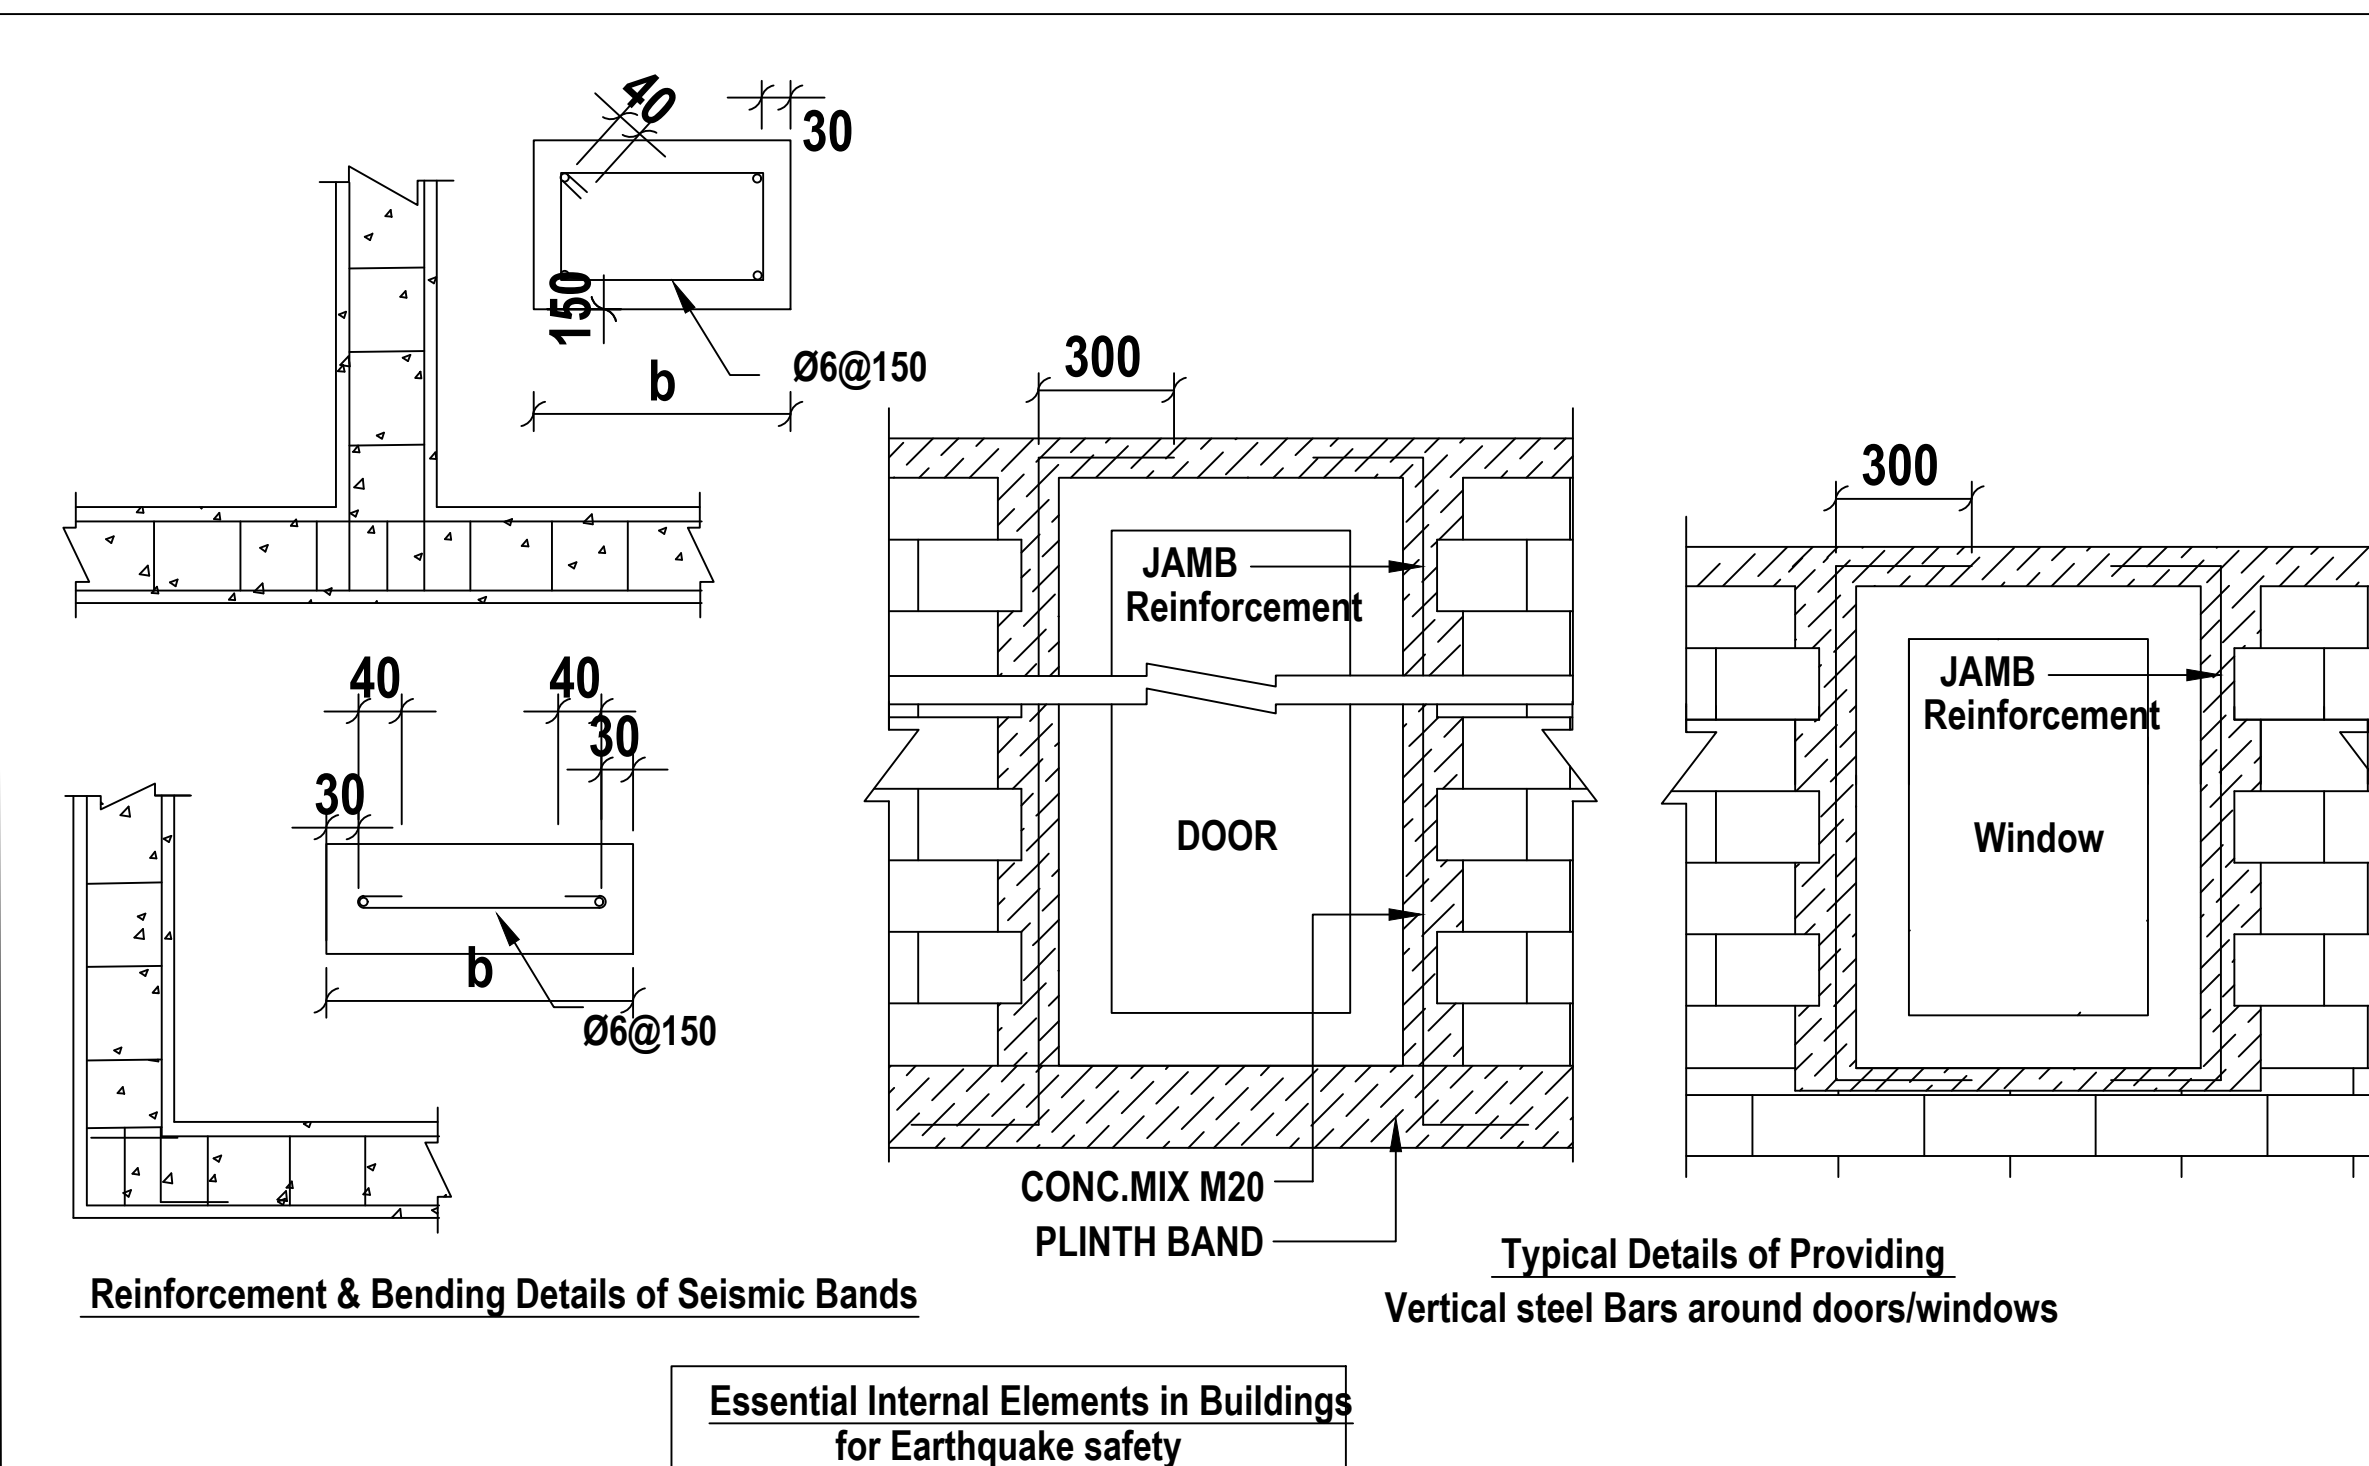
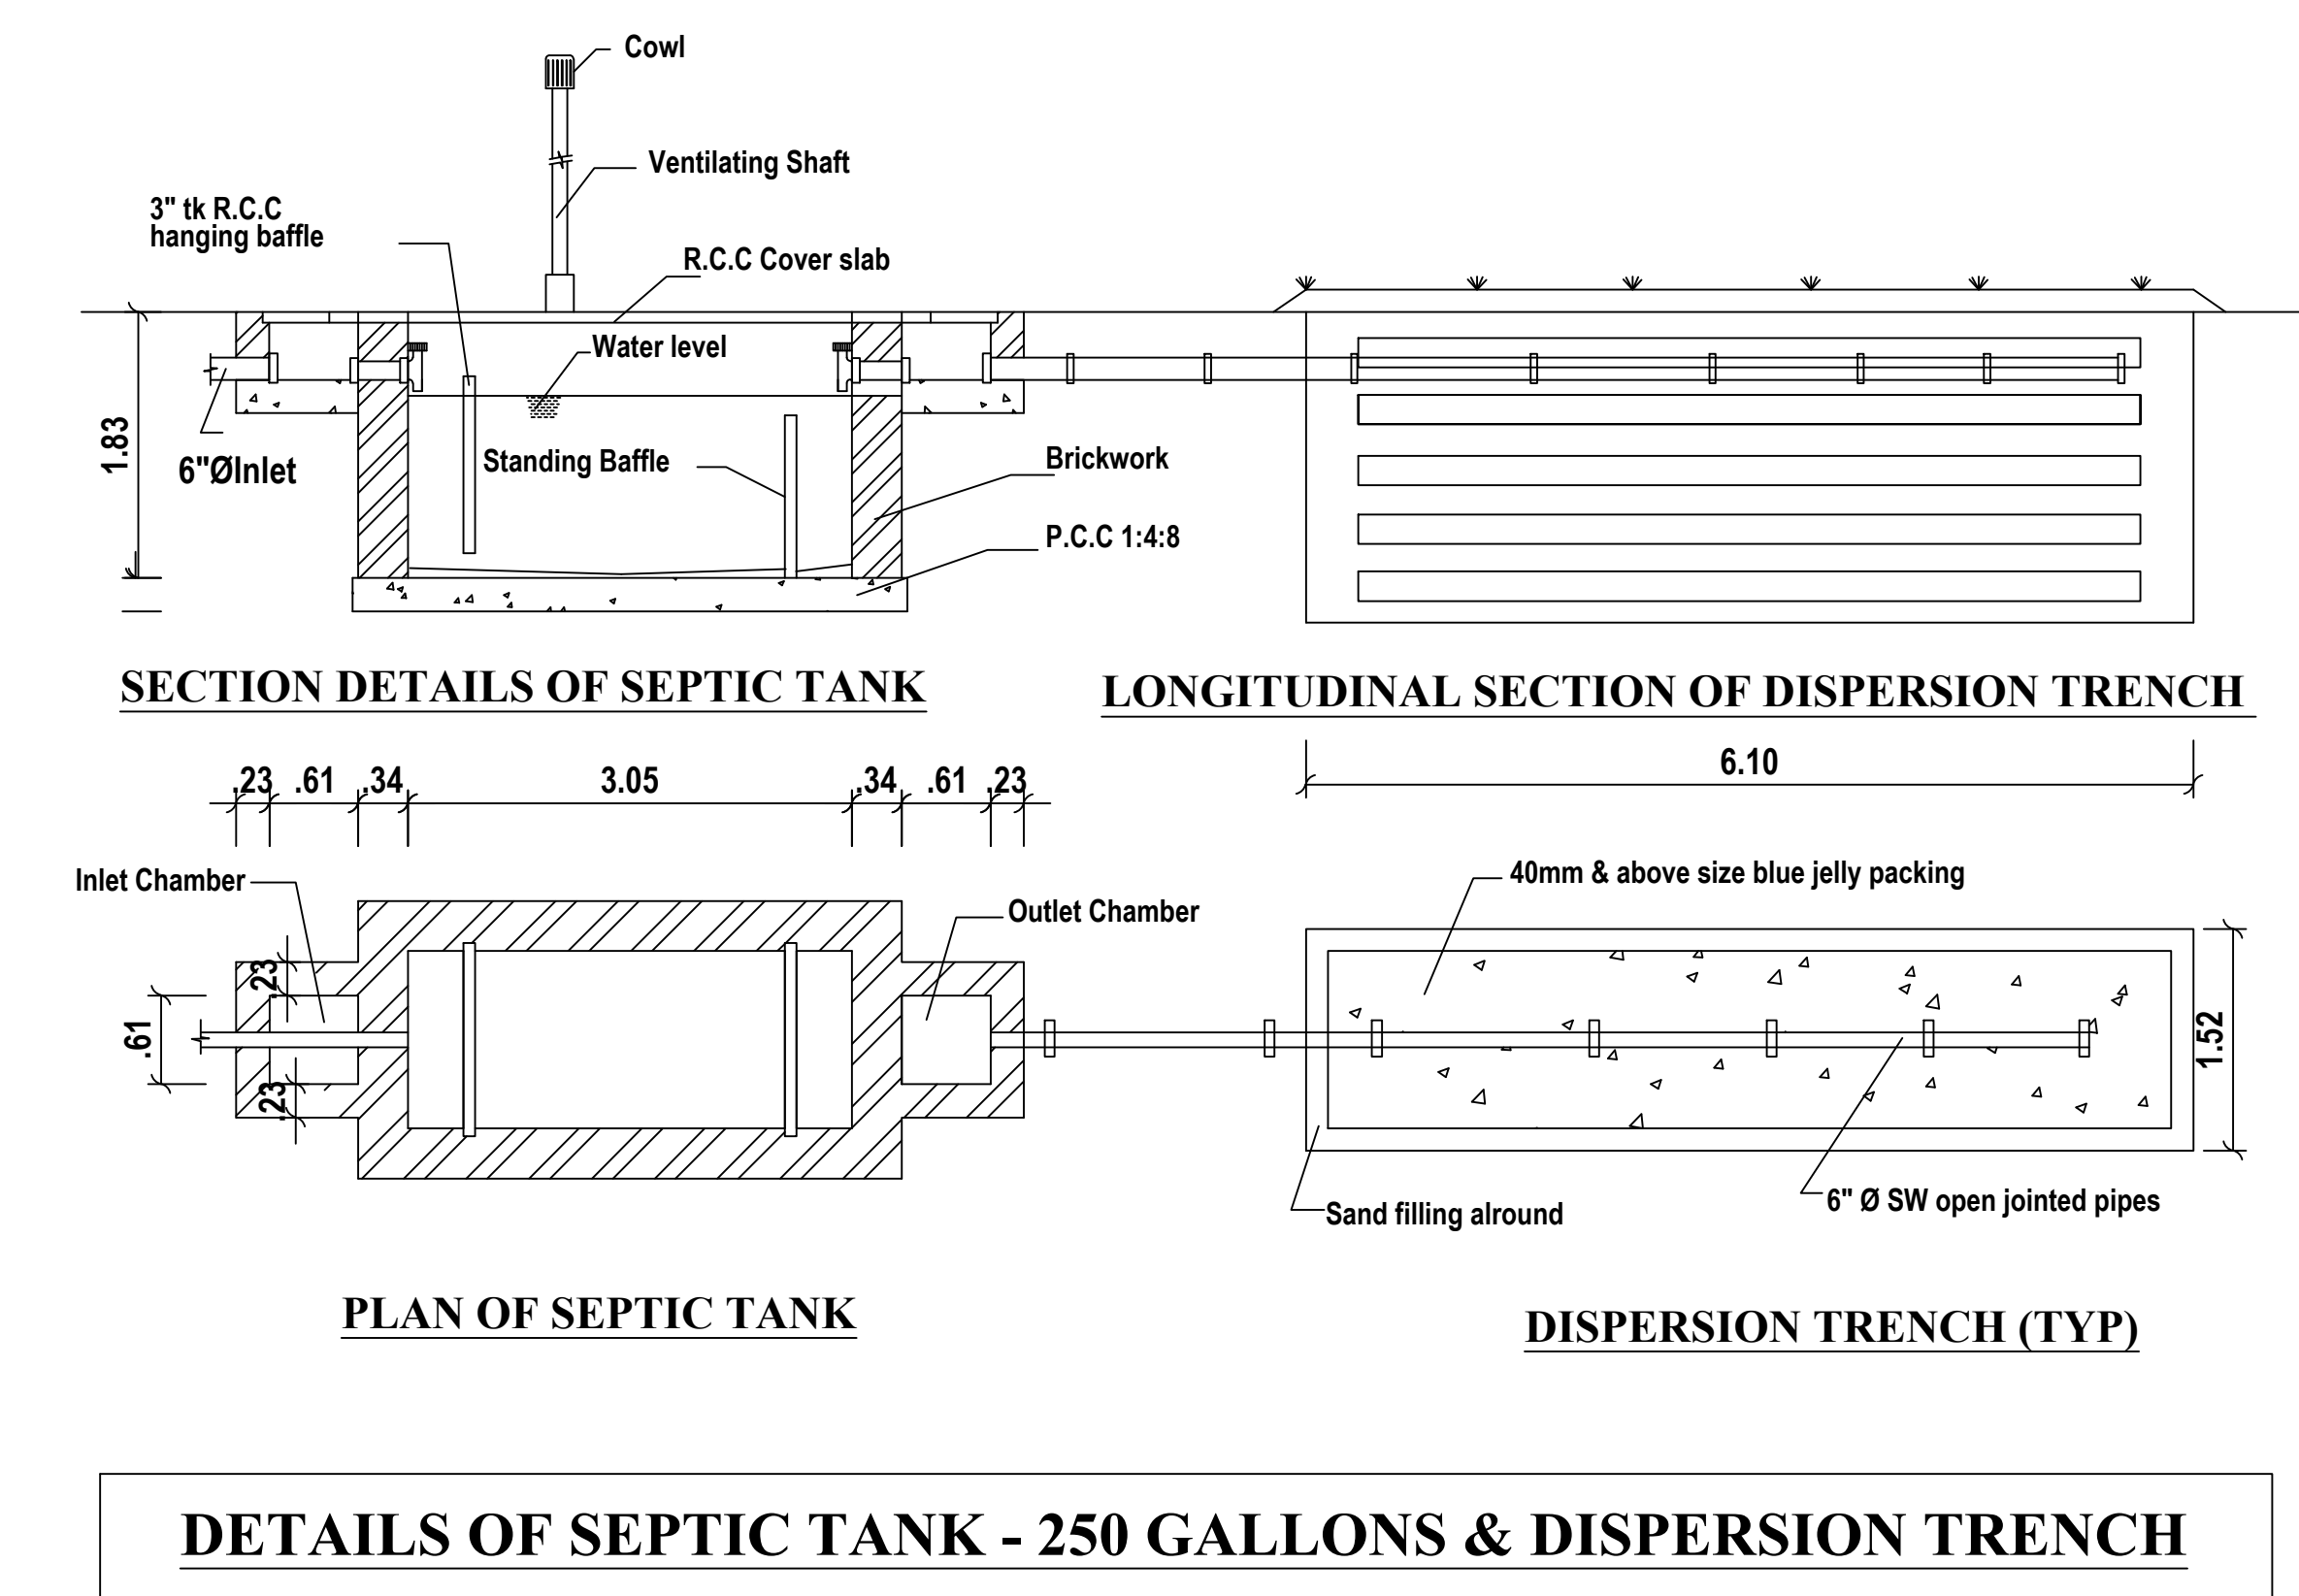
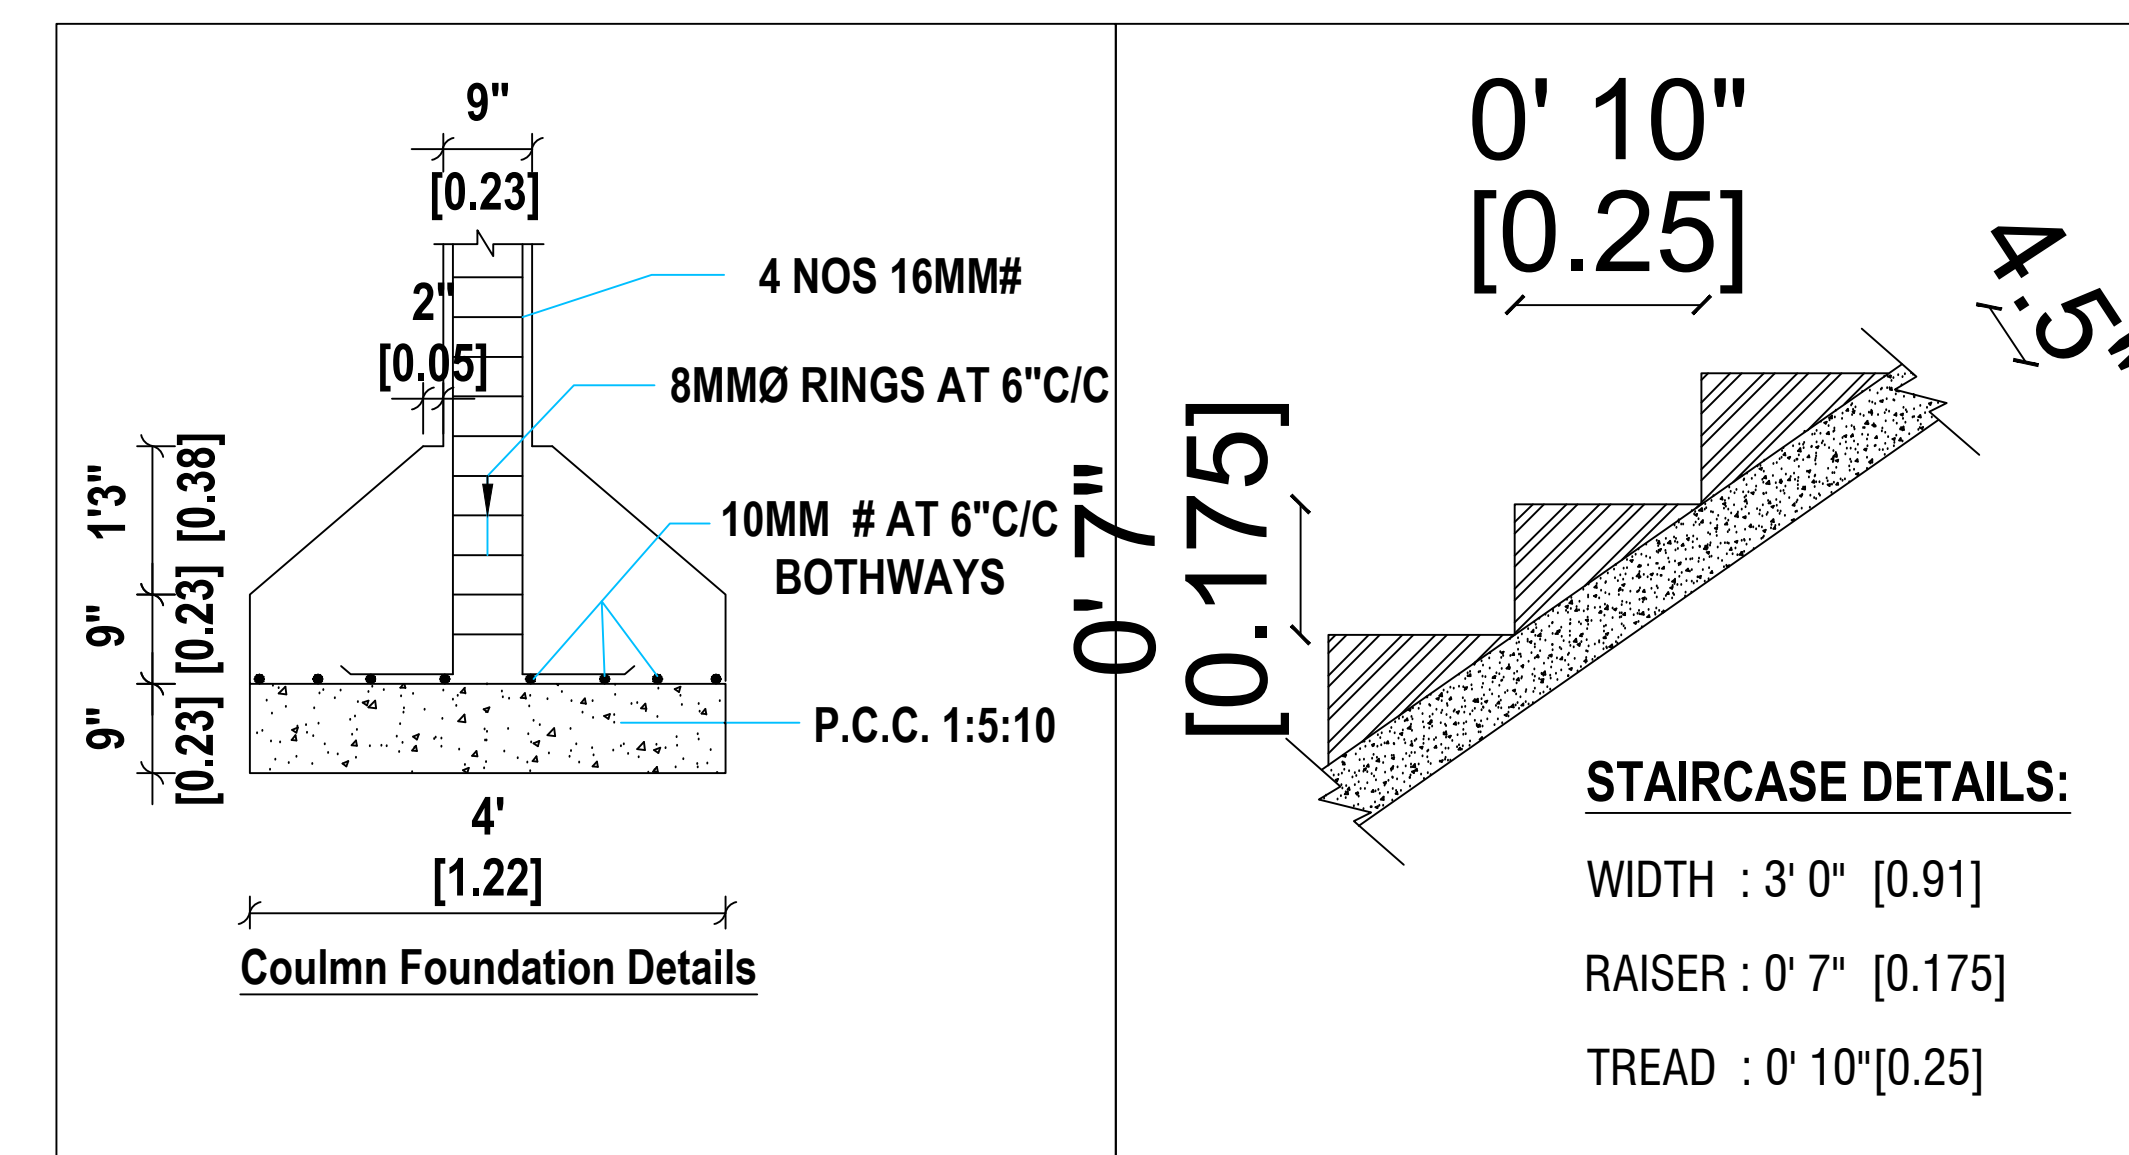
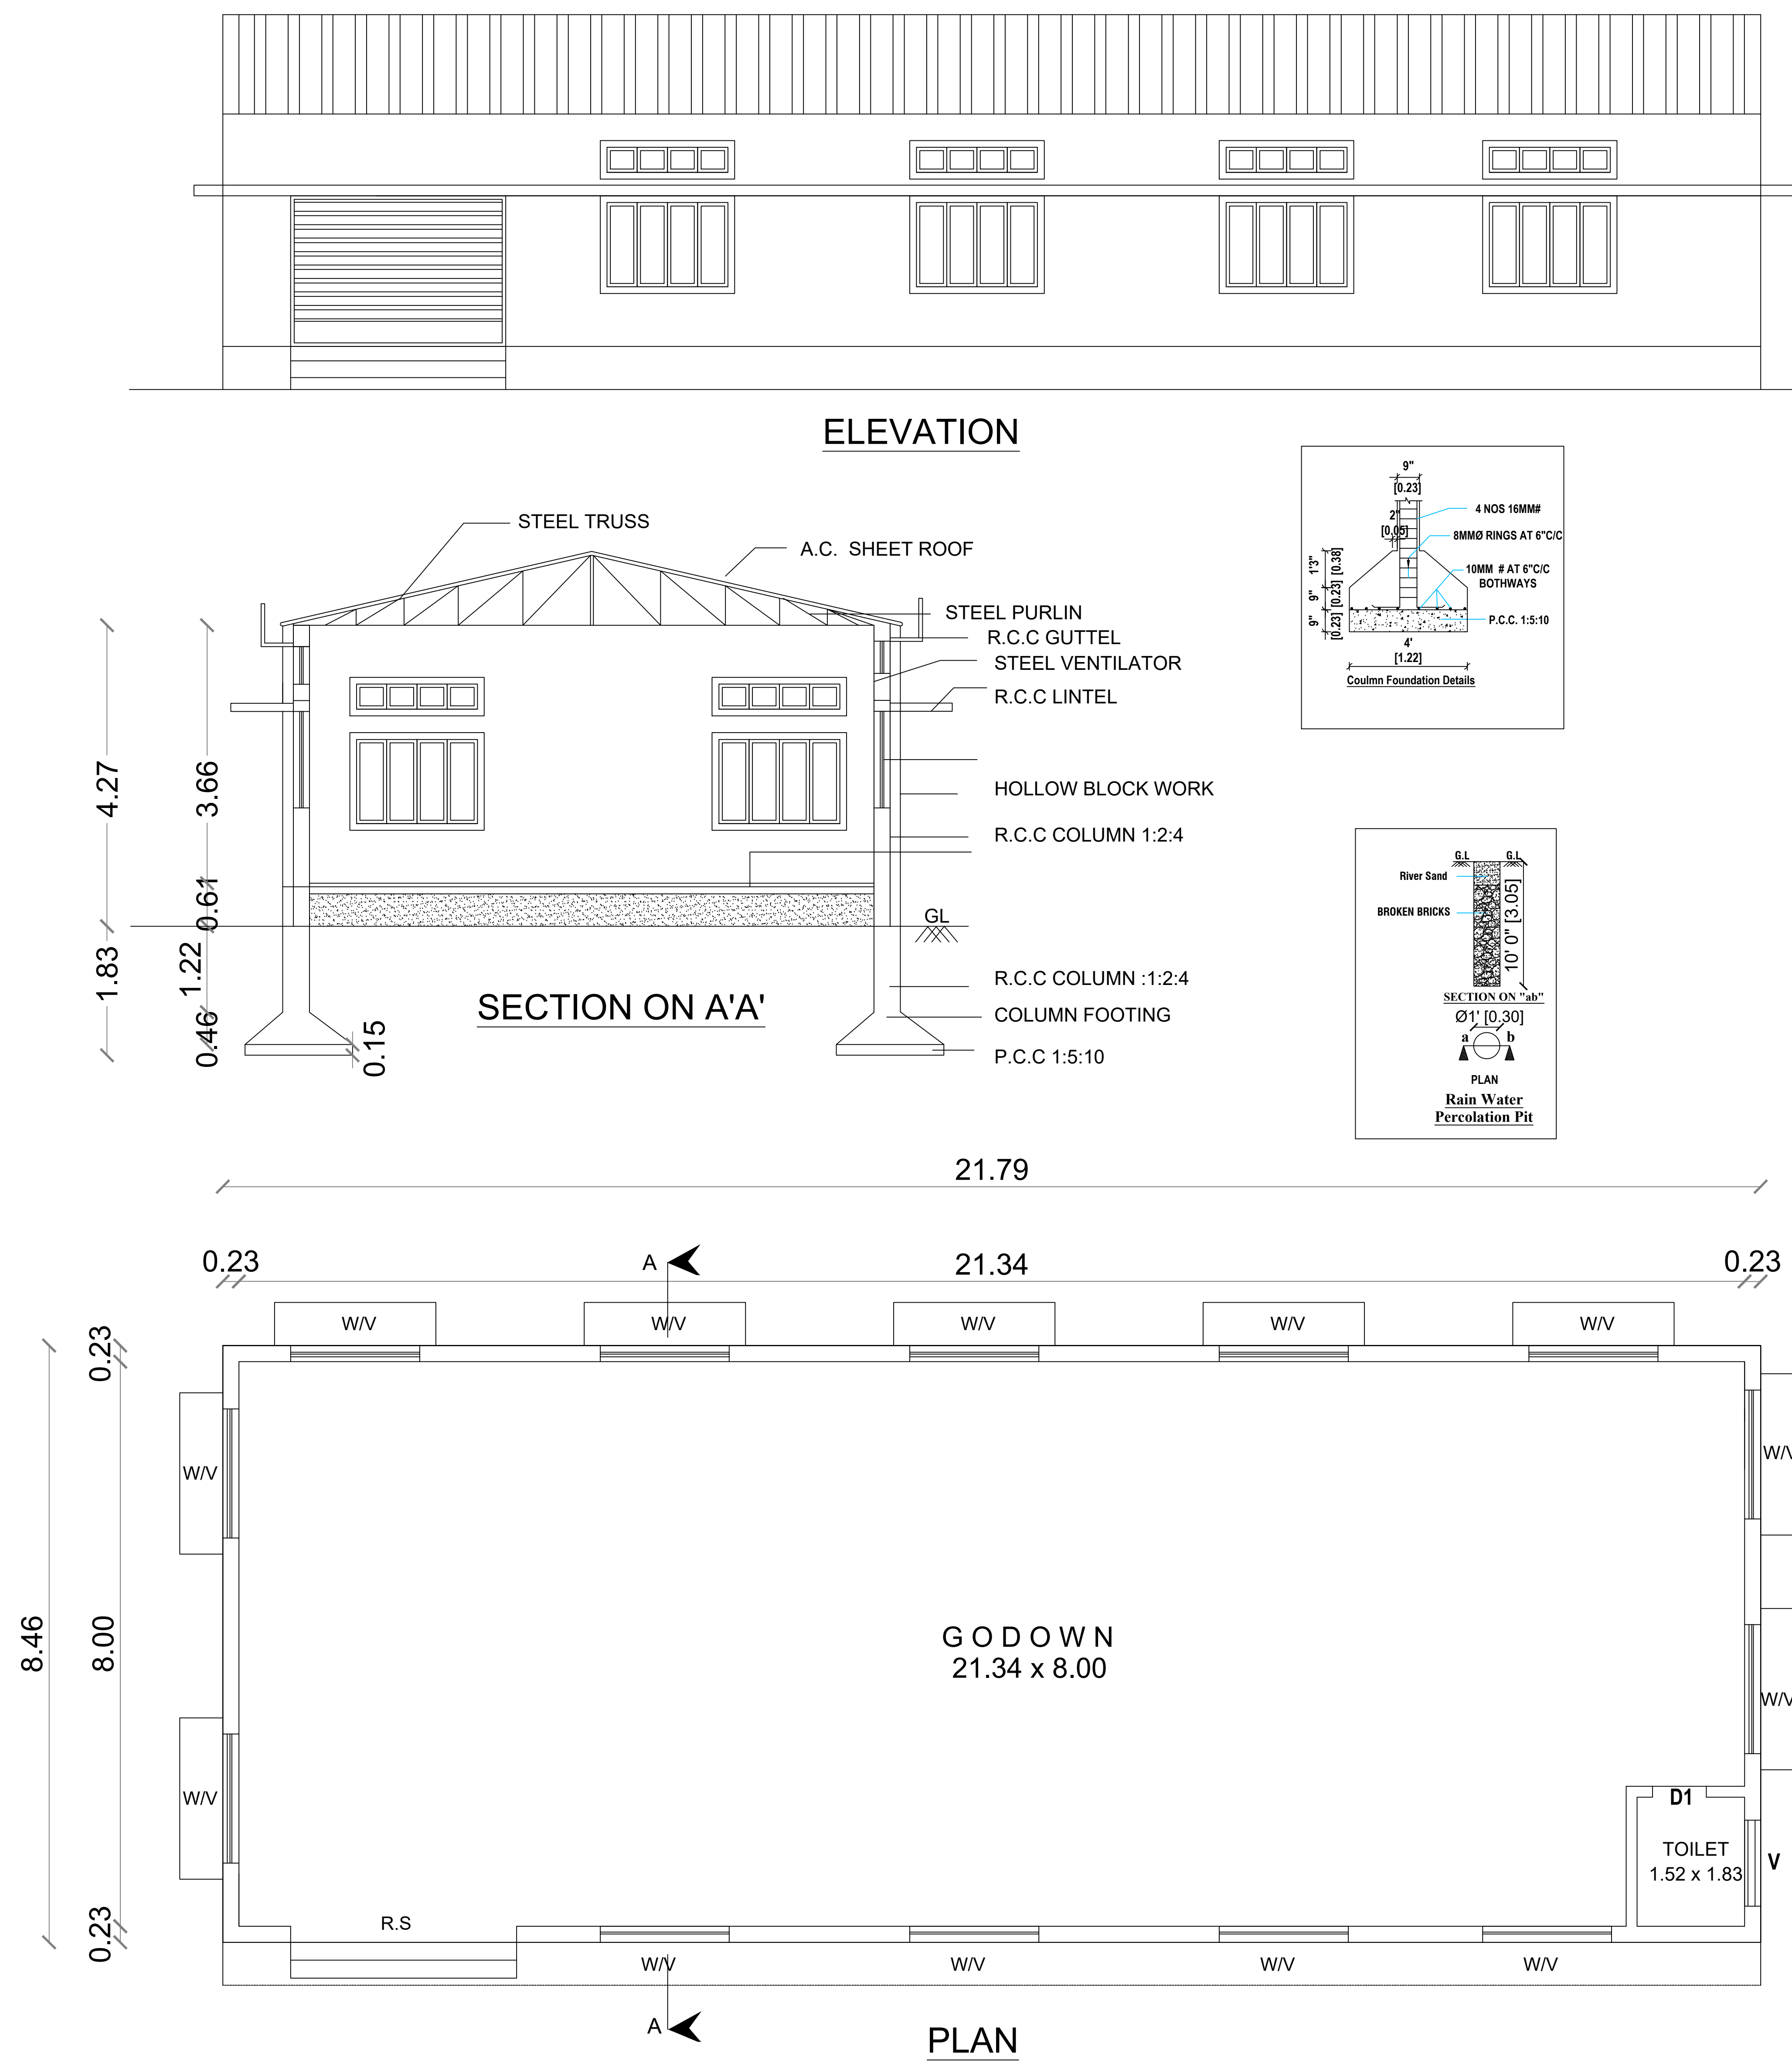
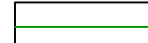


PLAN SHOWING THE PROPOSED CONSTRUCTION OF A.C. SHEET ROOF GODOWN BUILDING IN S.F.NO:621/1A,
AT IRUGUR VILLAGE AND TOWN PANCHAYAT, SULUR TALUK, COIMBATORE DISTRICT.

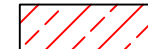

AREA DETAILS		IN SFT	IN SQ. M.				
AREA OF THE LAND (25.00 CENTS)		10890.00	1011.70				
AREA OF THE PROPOSED BUILDING		1984.12	184.33				
AREA OF THE OPEN SPACE		8905.88	827.37				
							
				JOINERY DETAILS			
				Sym.	DESCRIPTION	IN FEET	IN METER
				R.S	ROLLING SHUTTER	10' 0" X 7' 0"	3.05 X 2.13
				D/O	DOOR / OPEN	3' 3" X 7' 0"	1.00 X 2.13
				D1	DOOR	2' 6" X 7' 0"	0.76 X 2.13
				W1	WINDOW	6' 0" X 6' 0"	1.83 X 1.83
				V	VENTILATOR	3' 0" X 2' 6"	0.91 X 0.76
				HORIZONTAL DISTANCE FROM HT.LINE IF ANY - NIL.			
				PERCOLATION PIT @ 10' c/c			


Plan, Section & Elevation		Site Plan
SCALE	1" : 8' 0"	1" : 8' 0"
	SITE BOUNDRY	
	PROPOSED BUILDING	
	EXISTING ROAD	

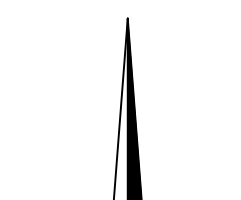

N



OWNER / DEVELOPER

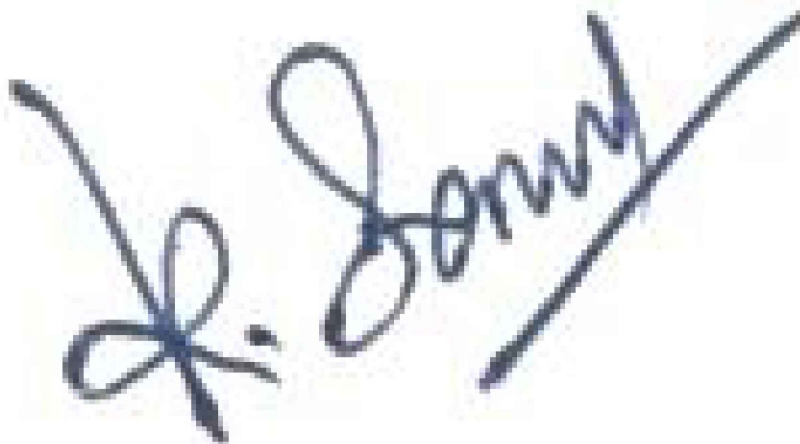
ER.K. SENTHIL, DCE. , LBS,
9/11-A, Ondipudur Road Irugur,
Cell: 98437 79999, 98421 22220.