



SITE AND DETAILED PLAN SHOWING THE PROPOSED CONSTRUCTION ACC SHEET ROOF GROUND FLOOR
GODOWN BUILDING IN S.F.NO : 334/ 1, NEW SUB.DIVISION S.F.NO : 334/ 1C, MOPPERIPALAYAM VILLAGE & TOWN
PANCHAYAT, SULUR TALUK, COIMBATORE DISTRICT.


APPLICANT NAME : Mrs. GEETHA, W/o. Mr. LOGANATHAN.

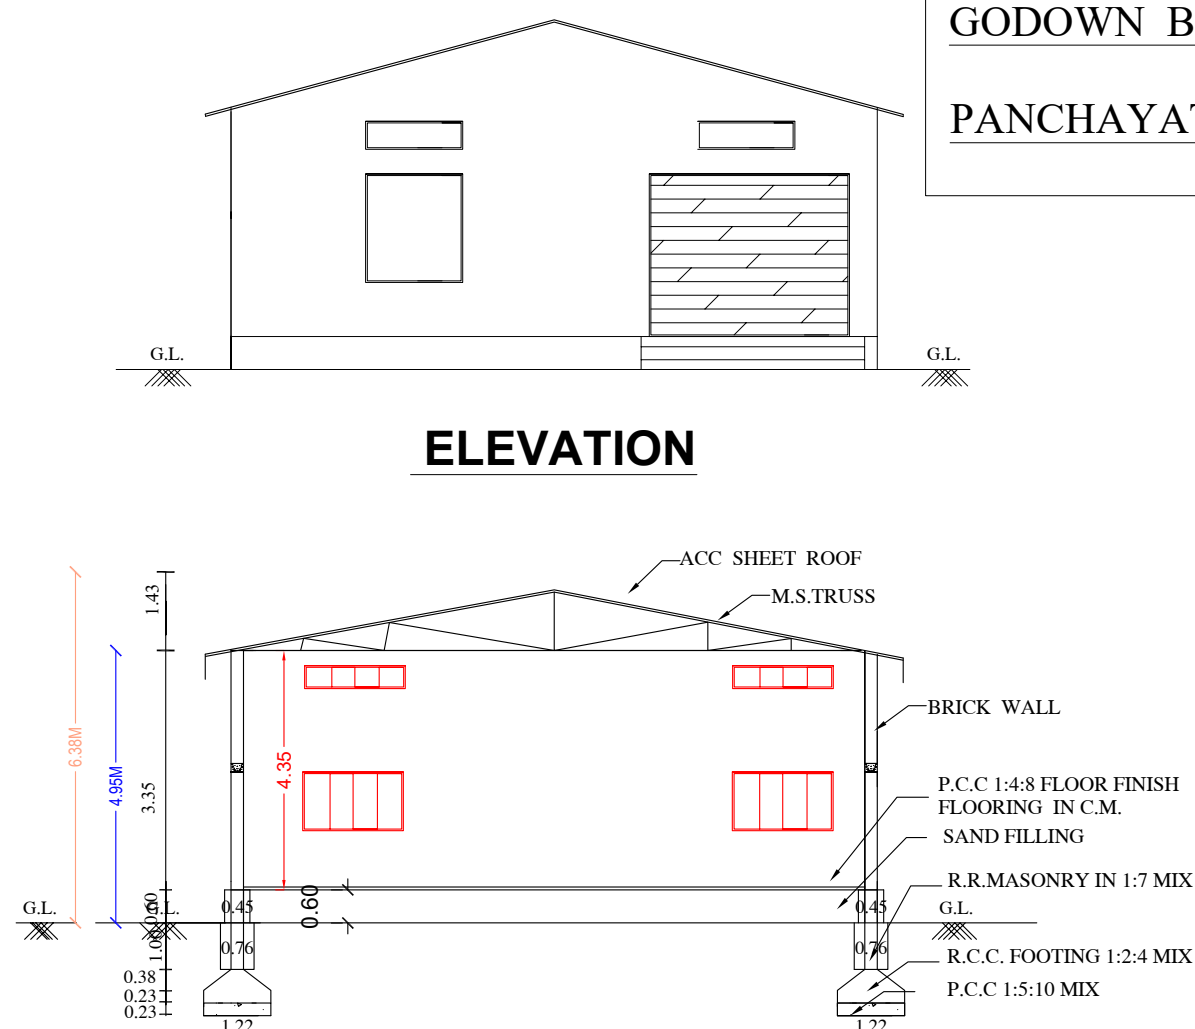





SECTION ON AA

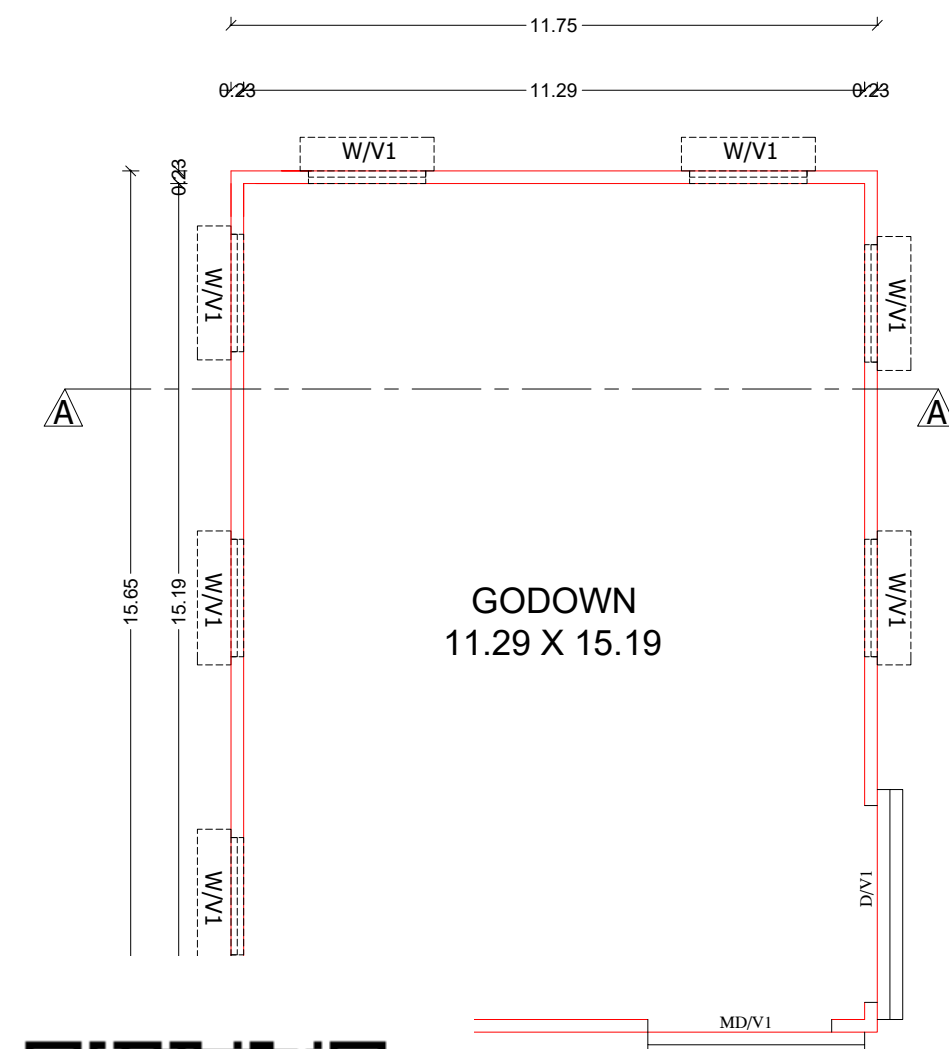

ND FLOOR PLAN

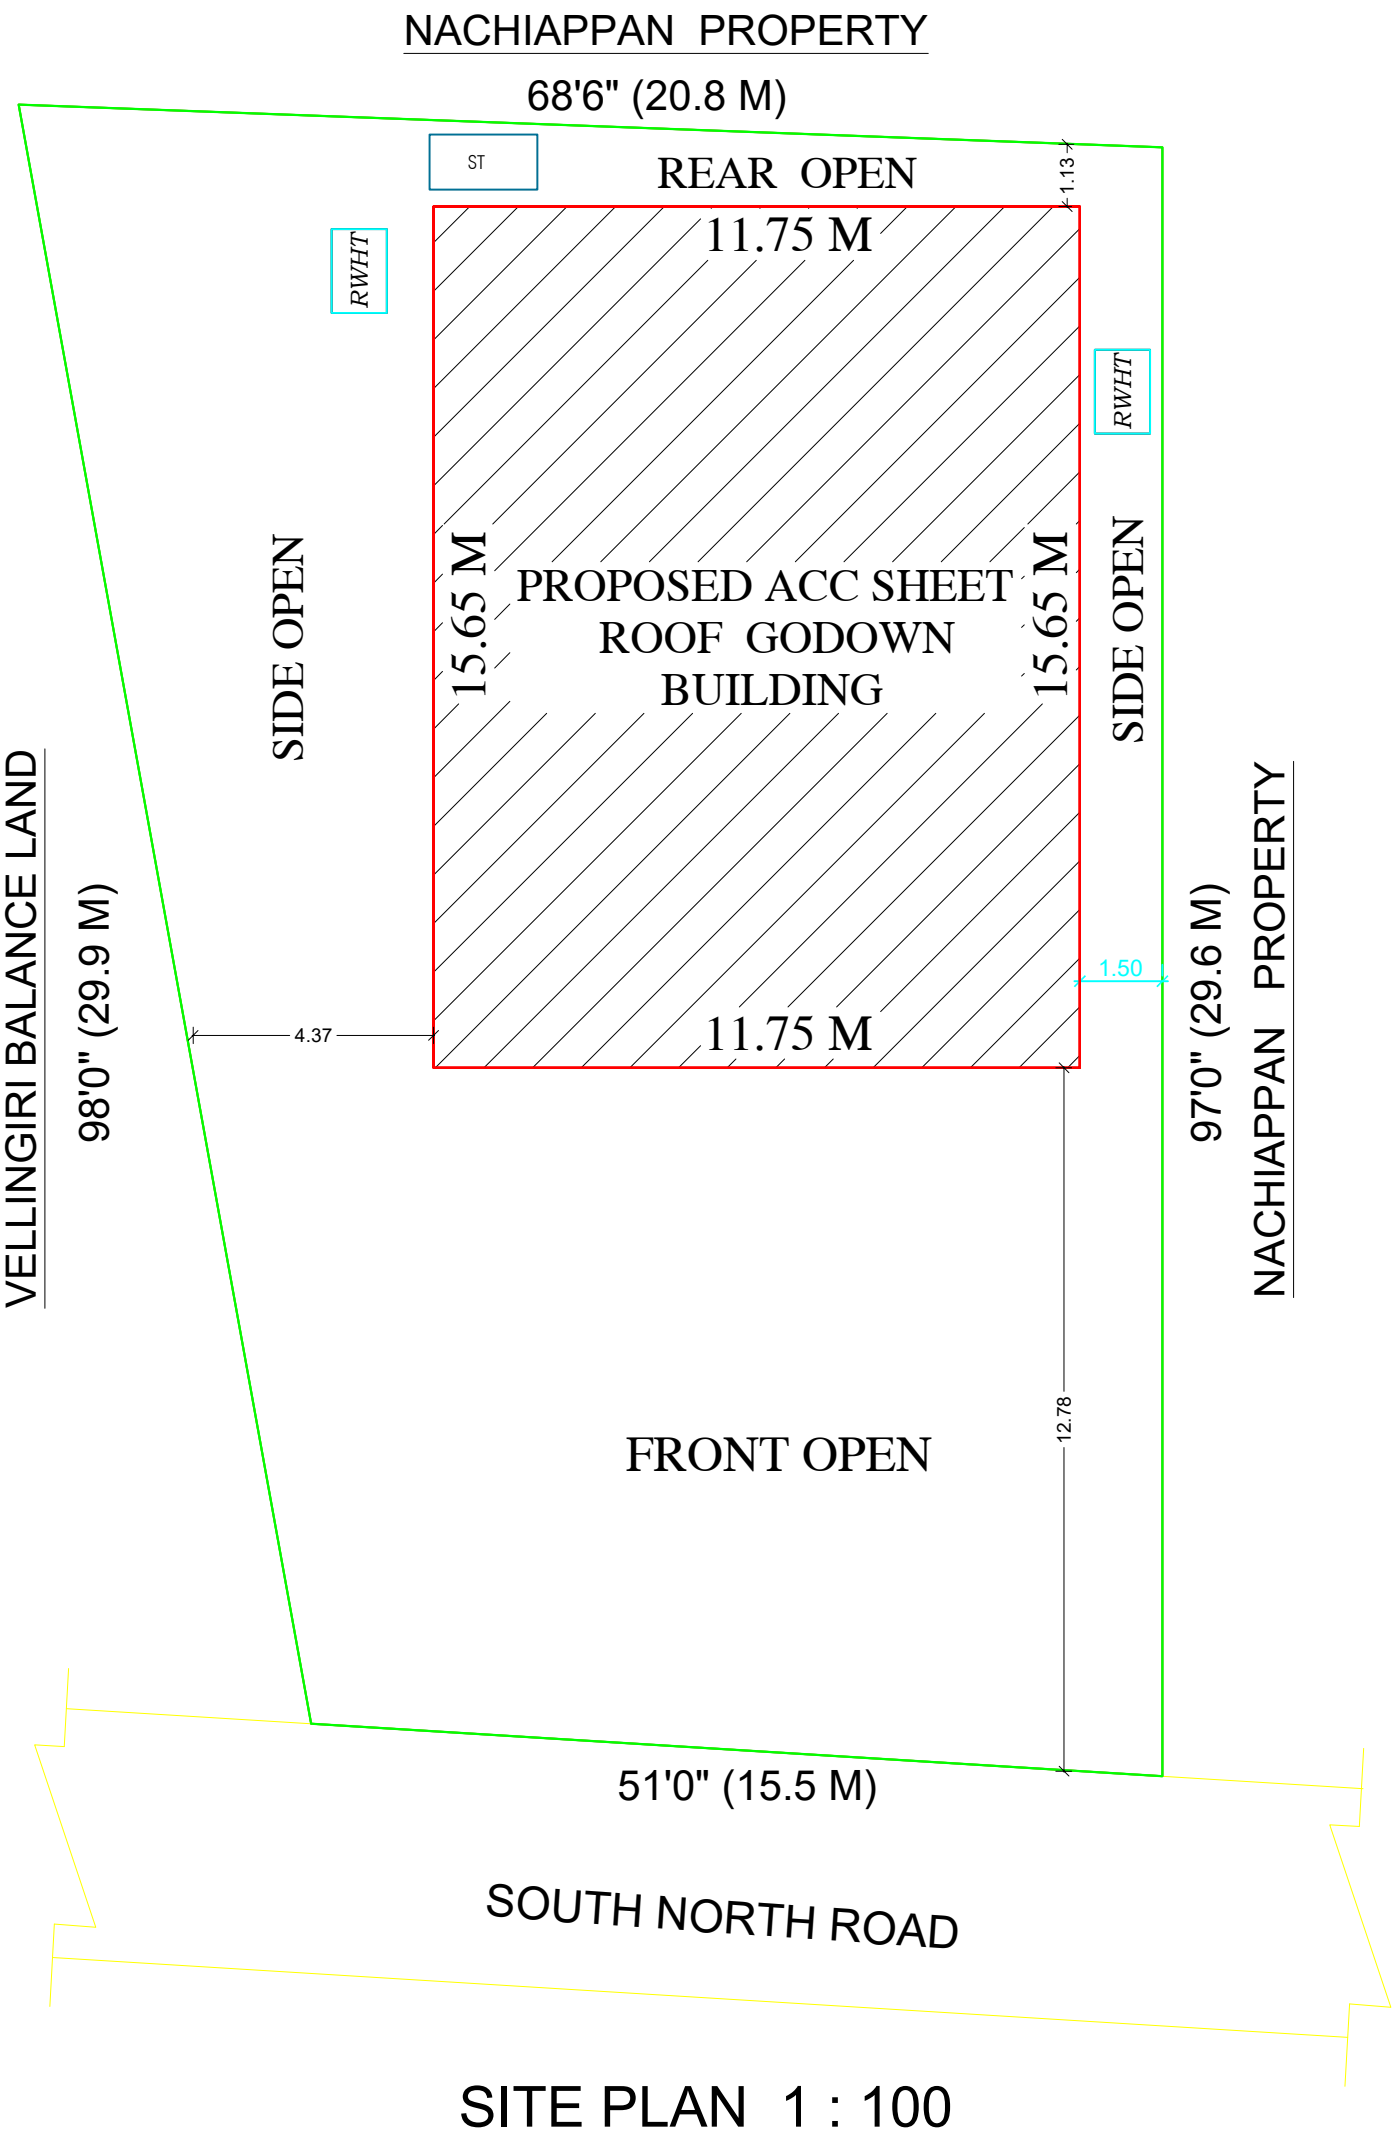


SITE PLAN 1 : 100

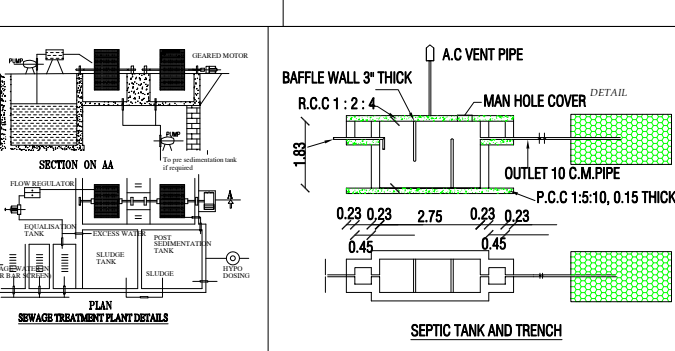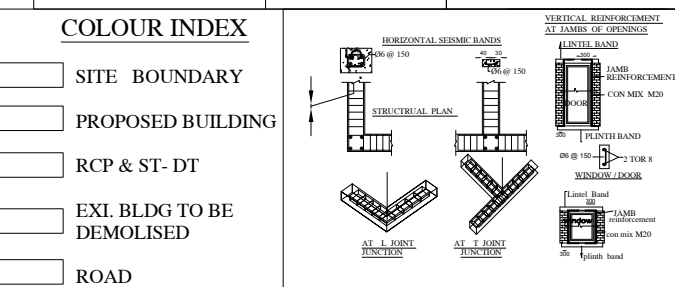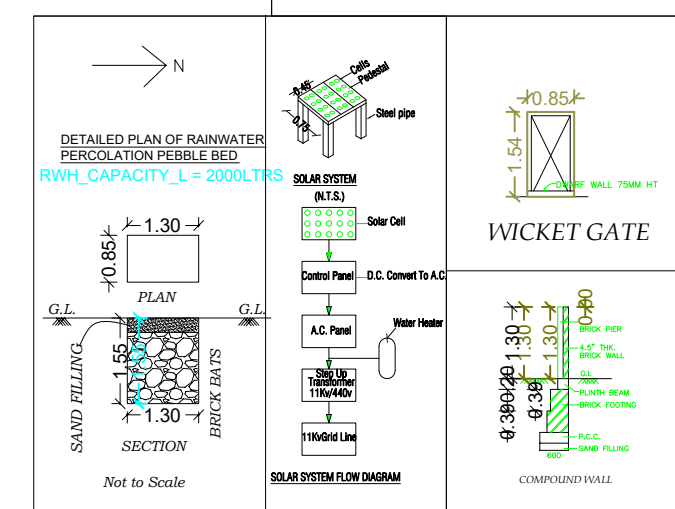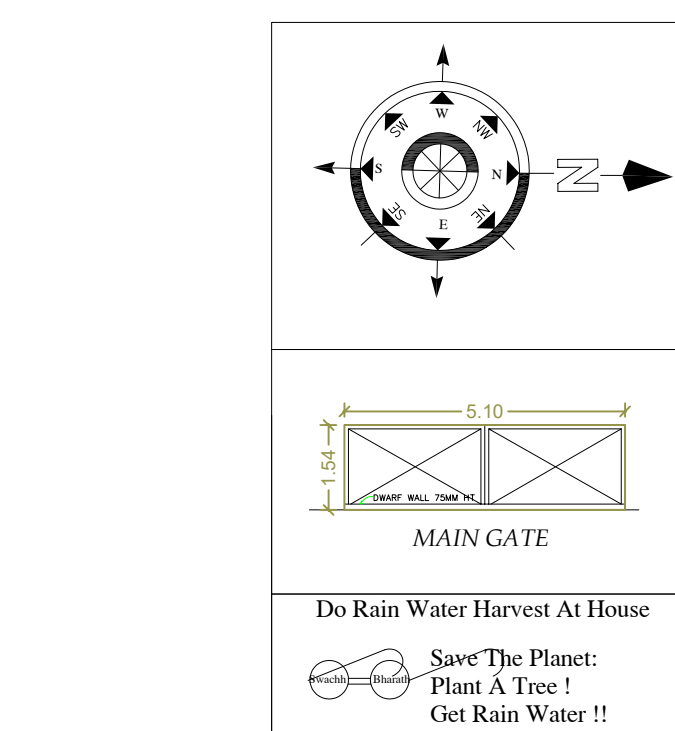

<u>DETAILS OF JOINARIES.</u>				
MD	- MAIN DOOR	3.05X 2.13	W - WINDOW	1.52X 1.22
D	- DOOR	1.52X 2.13	W1 - WINDOW	1.22 X 1.22
D1	- DOOR	0.76 X 2.13	V - VENTILATOR	0.91 X 0.61
PARKING			REQUIRED	PROVIDED
TWO WHEELER SPACE			2	2
CAR SPACE			2	2

AREA DETAILS	SQ.m	SQ.ft
AREA OF SITE	541.15	5825.00
AREA OF PRO. ACC SHEET ROOF G.FLOOR BUILDING	183.88	1978.54
AREA OF OPEN SPACE	357.27	3846.46

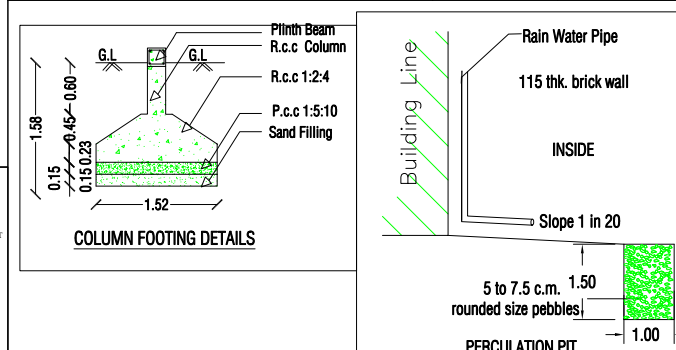

Geetha

APPLICANT :-

C.KARTHIKEYAN, B.E.,M.E.,(Structural Engg)
Registered Engineer (Grade - 2 /168/ LS/23-27/01)
SD CONSTRUCTION
67-84, 1st Floor, Opposite to Ranganathan Clinic,
Somanur, Coimbatore (Dt) - 641 668.
Cell : 8072159955, 8526851555

ENGINEER /LBS:-