
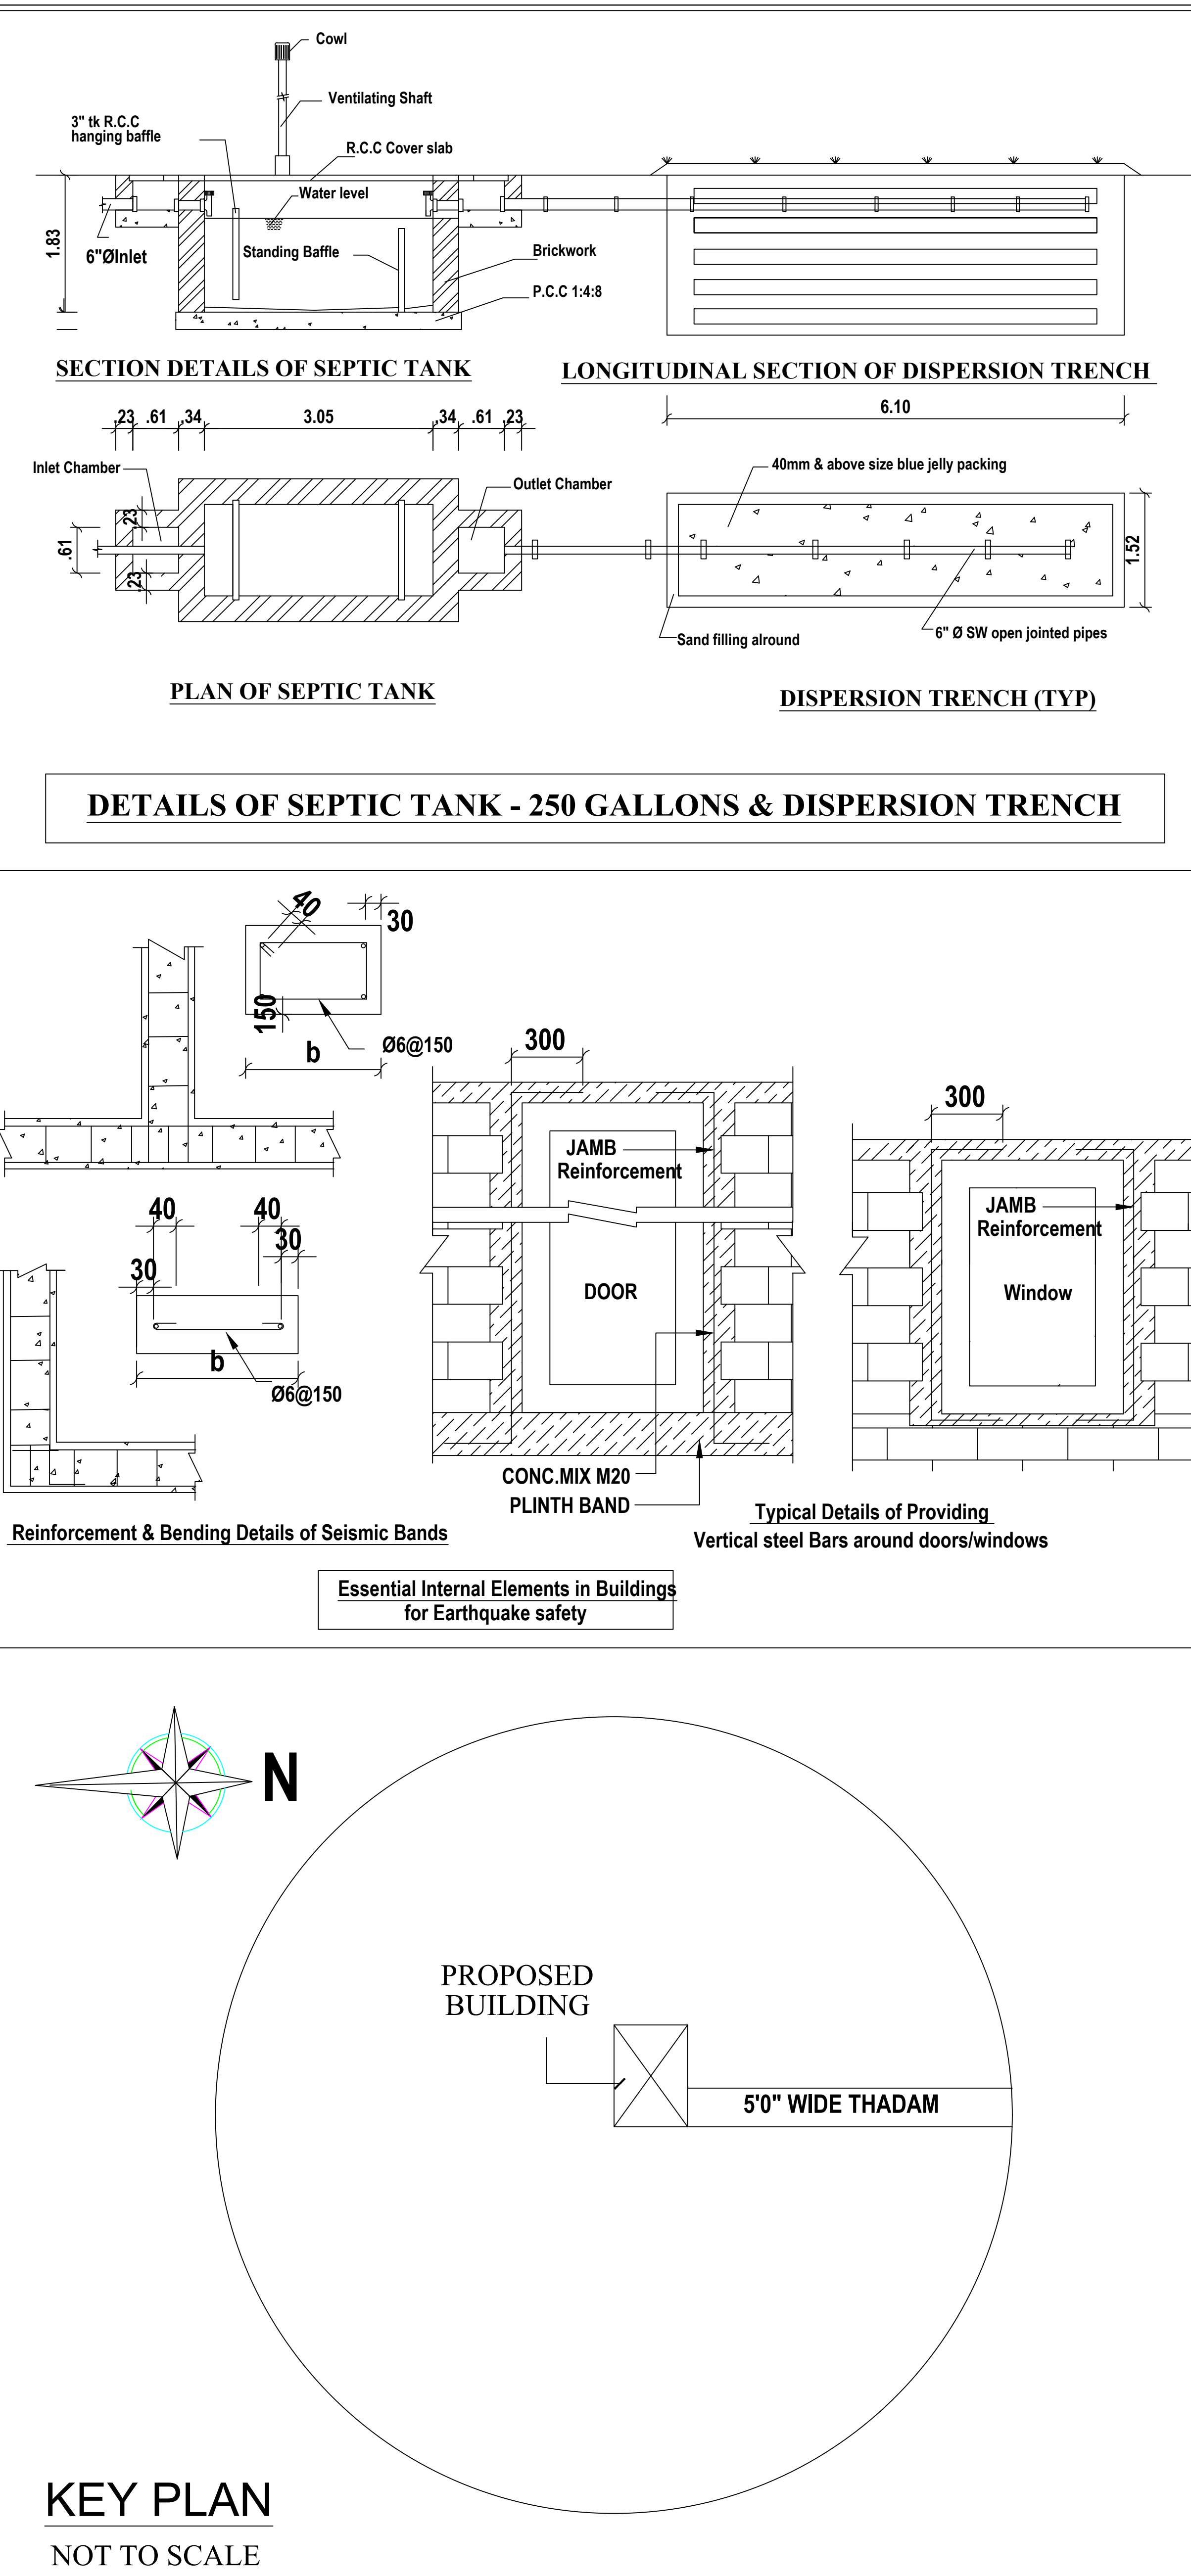
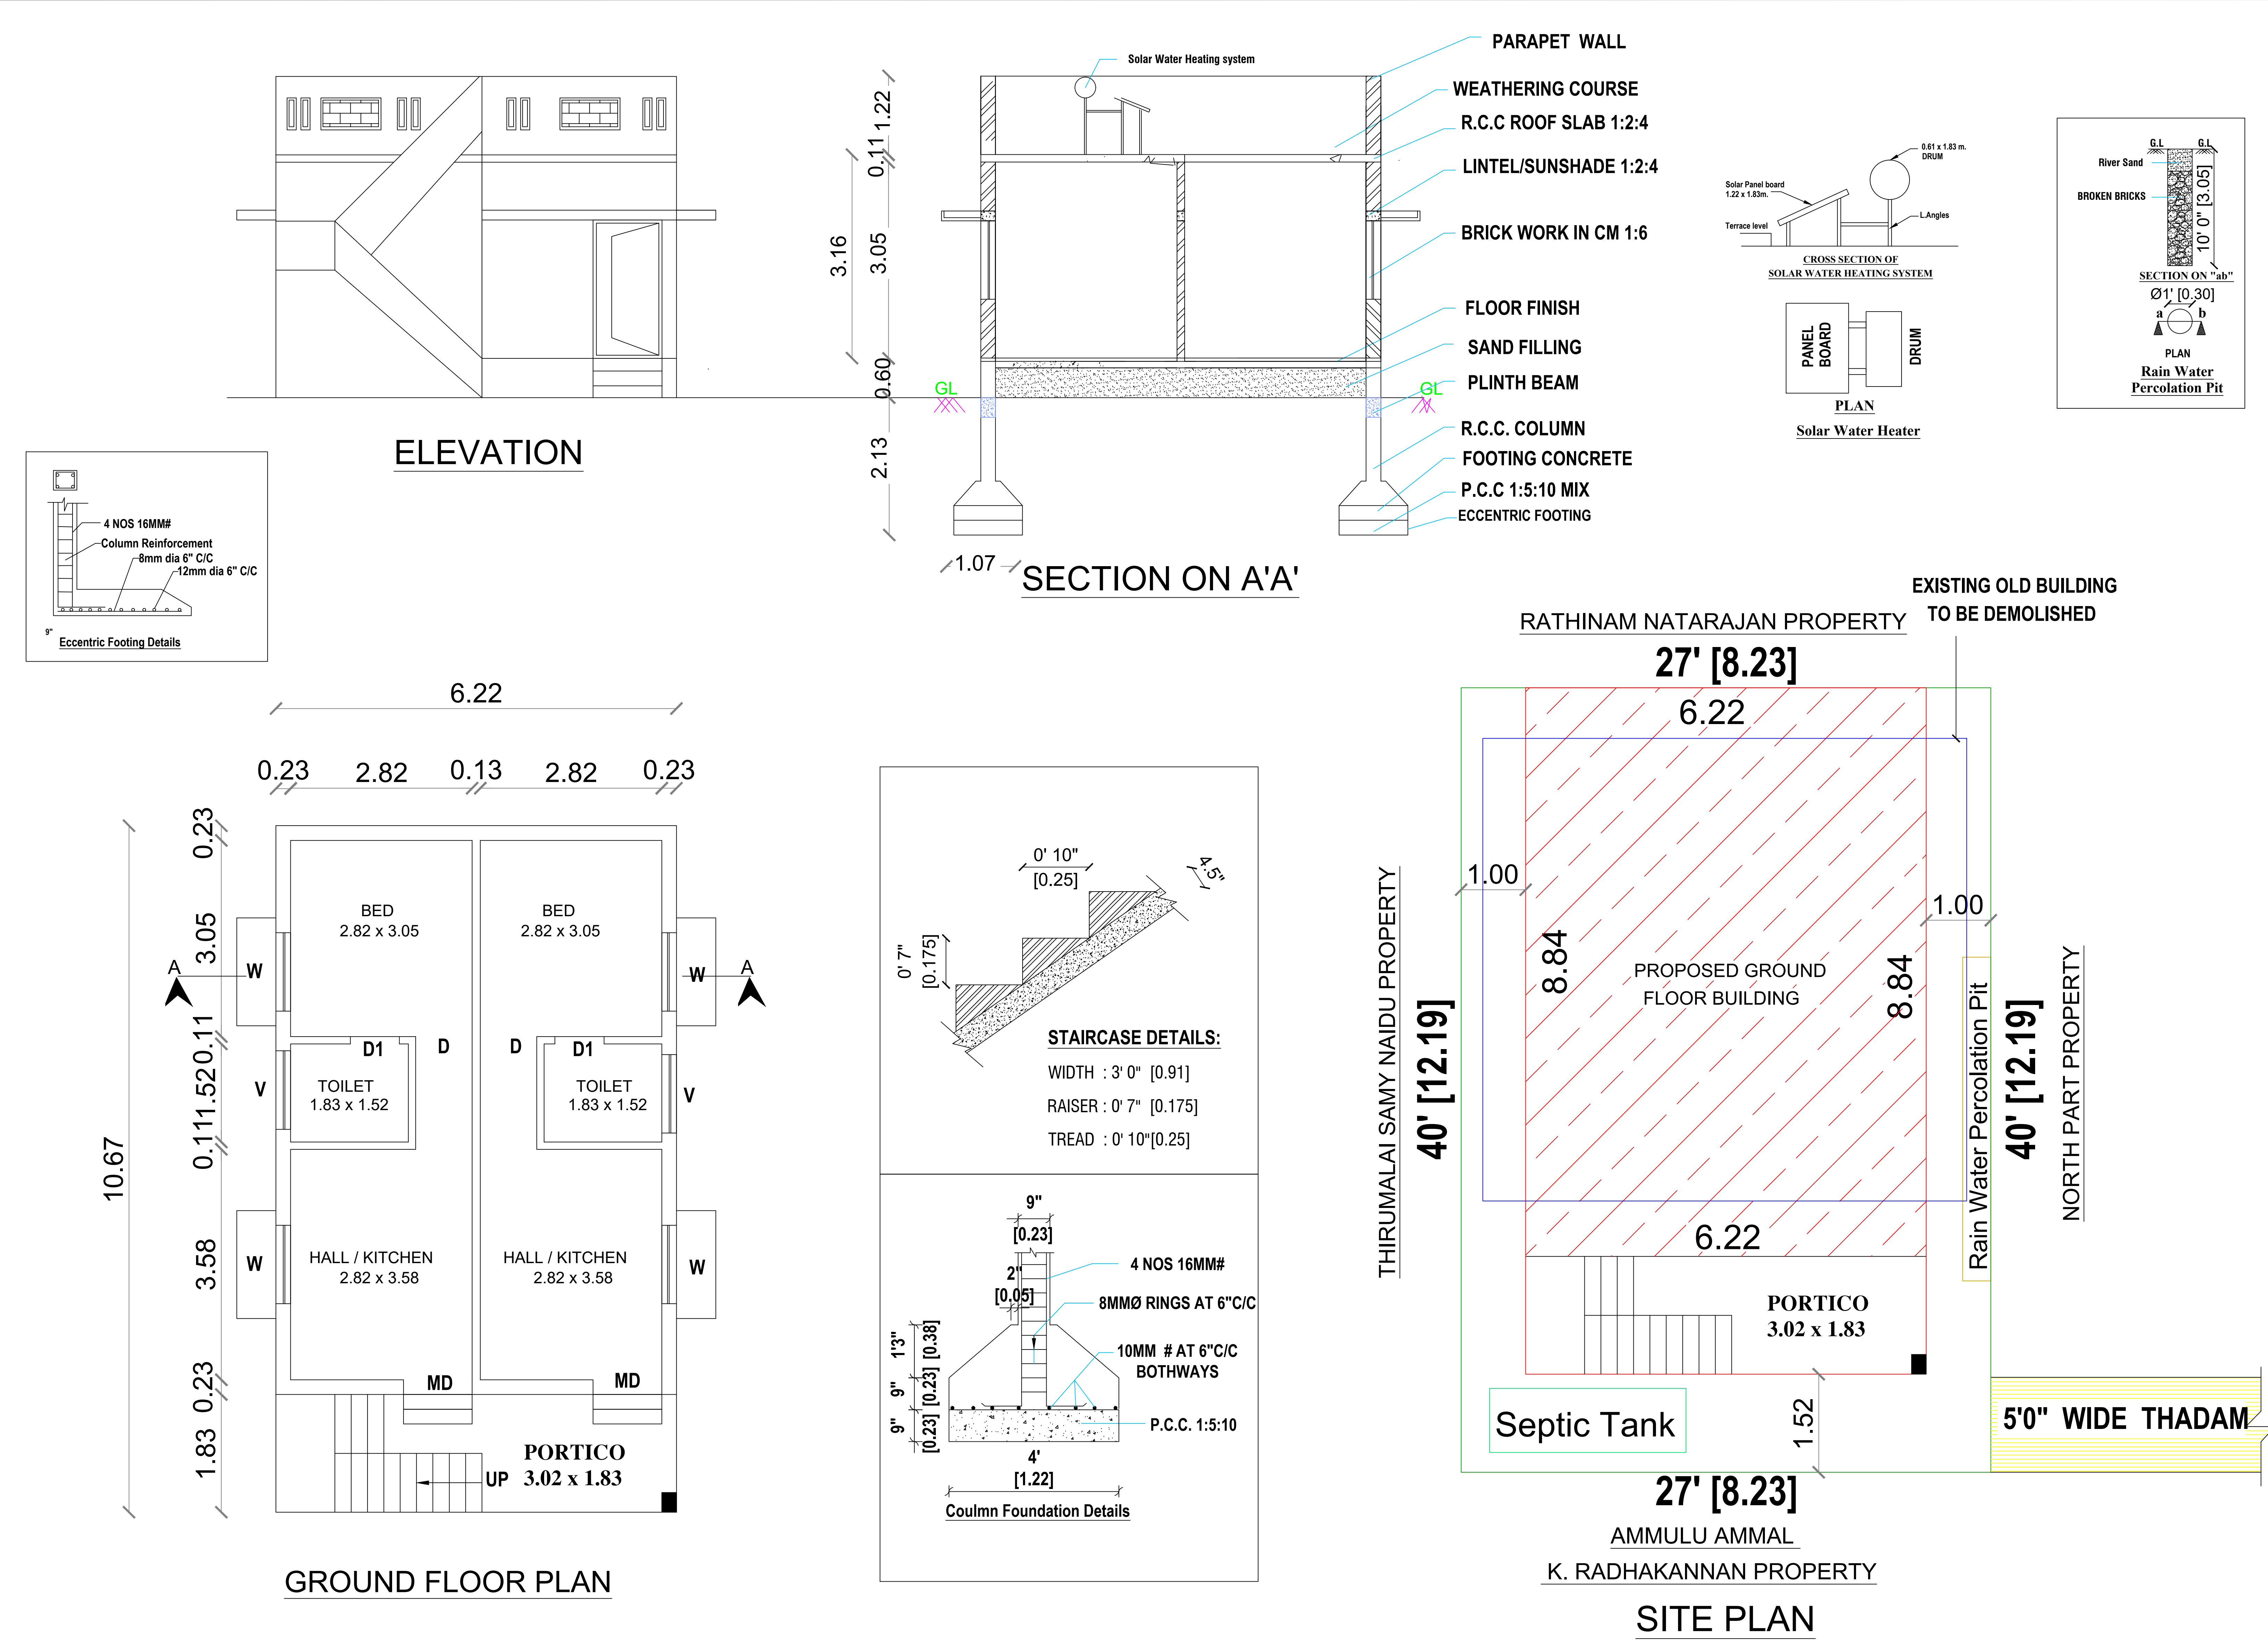
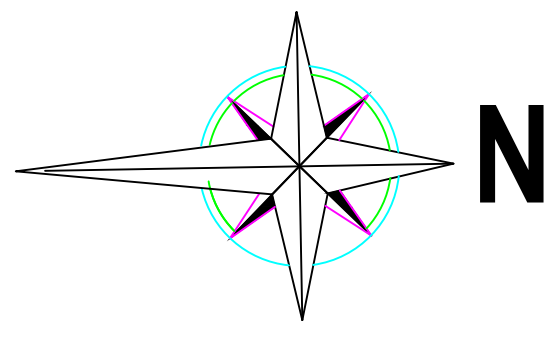
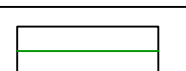
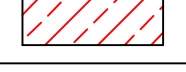
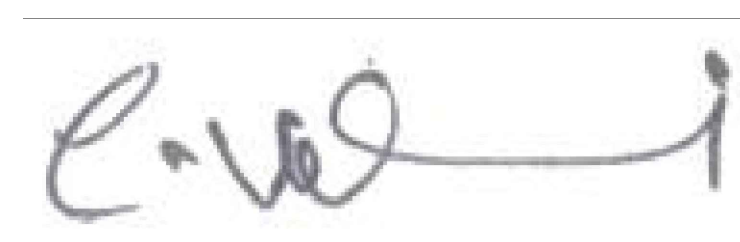


PLAN SHOWING THE CONSTRUCTION OF PROPOSED GROUND FLOOR R.C.C. ROOF RESIDENTIAL BUILDING AT S.F.NO:385, "RAMACHANDRA NAIDU STREET",IRUGUR VILLAGE AND TOWN PANCHAYAT, SULUR TALUK,COIMBATORE DISTRICT. (EXISTING OLD BUILDING TO BE DEMOLISHED)

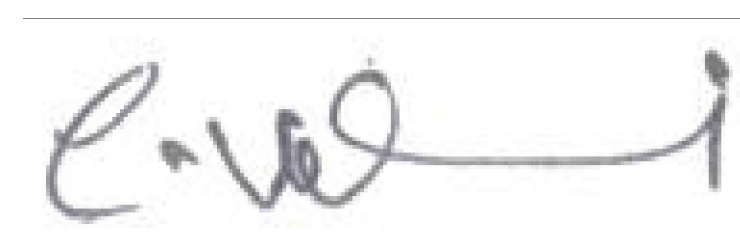

AREA DETAILS		IN SFT	IN SQ. M.	JOINERY DETAILS				Plan, Section & Elevation		Site Plan	
AREA OF THE SITE		1080.00	100.34	Sym.	DESCRIPTION	IN FEET	IN METER	SCALE	1" : 8' 0"	1" : 8' 0"	
AREA OF THE PROPOSED GROUND FLOOR		714.62	66.39	MD	MAIN DOOR	3' 6" X 7' 0"	1.07 X 2.13		SITE BOUNDRY		
AREA OF THE OPEN SPACE		365.38	33.94	D/O	DOOR / OPEN	3' 3" X 7' 0"	1.00 X 2.13		PROPOSED BUILDING		
		D1	DOOR	2' 6" X 7' 0"	0.76 X 2.13		EXISTING ROAD				
		W	WINDOW	4' 0" X 4' 6"	1.22 X 1.37						
		W1	WINDOW	6' 0" X 4' 6"	1.83 X 1.37						
		V	VENTILATOR	4' 0" X 2' 6"	1.22 X 0.76						
		HORIZONTAL DISTANCE FROM HT.LINE IF ANY - NIL.									
		PERCOLATION PIT @ 10' c/c									
						OWNER / DEVELOPER		REGISTER ENGINEER			

ER.K. SENTHIL, DCE. , LBS,
9/11-A, Ondipudur Road Irugur,
Cell: 98437 79999, 98421 22220.