


PLAN SHOWING THE PROPOSED GROUND & FIRST FLOOR R.C.C.ROOF RESIDENTIAL BUILDING IN S.F.NO: 666/1A & 674/1A1A1, SITE NO:7 & 8 EAST PART , "10th MILE METRO" , AT IRUGUR VILLAGE & TOWN PANCHAYAT, SULUR TALUK, COIMBATORE DISTRICT.L.P.R/ (CPN) APPROVAL NO : 137/2021.

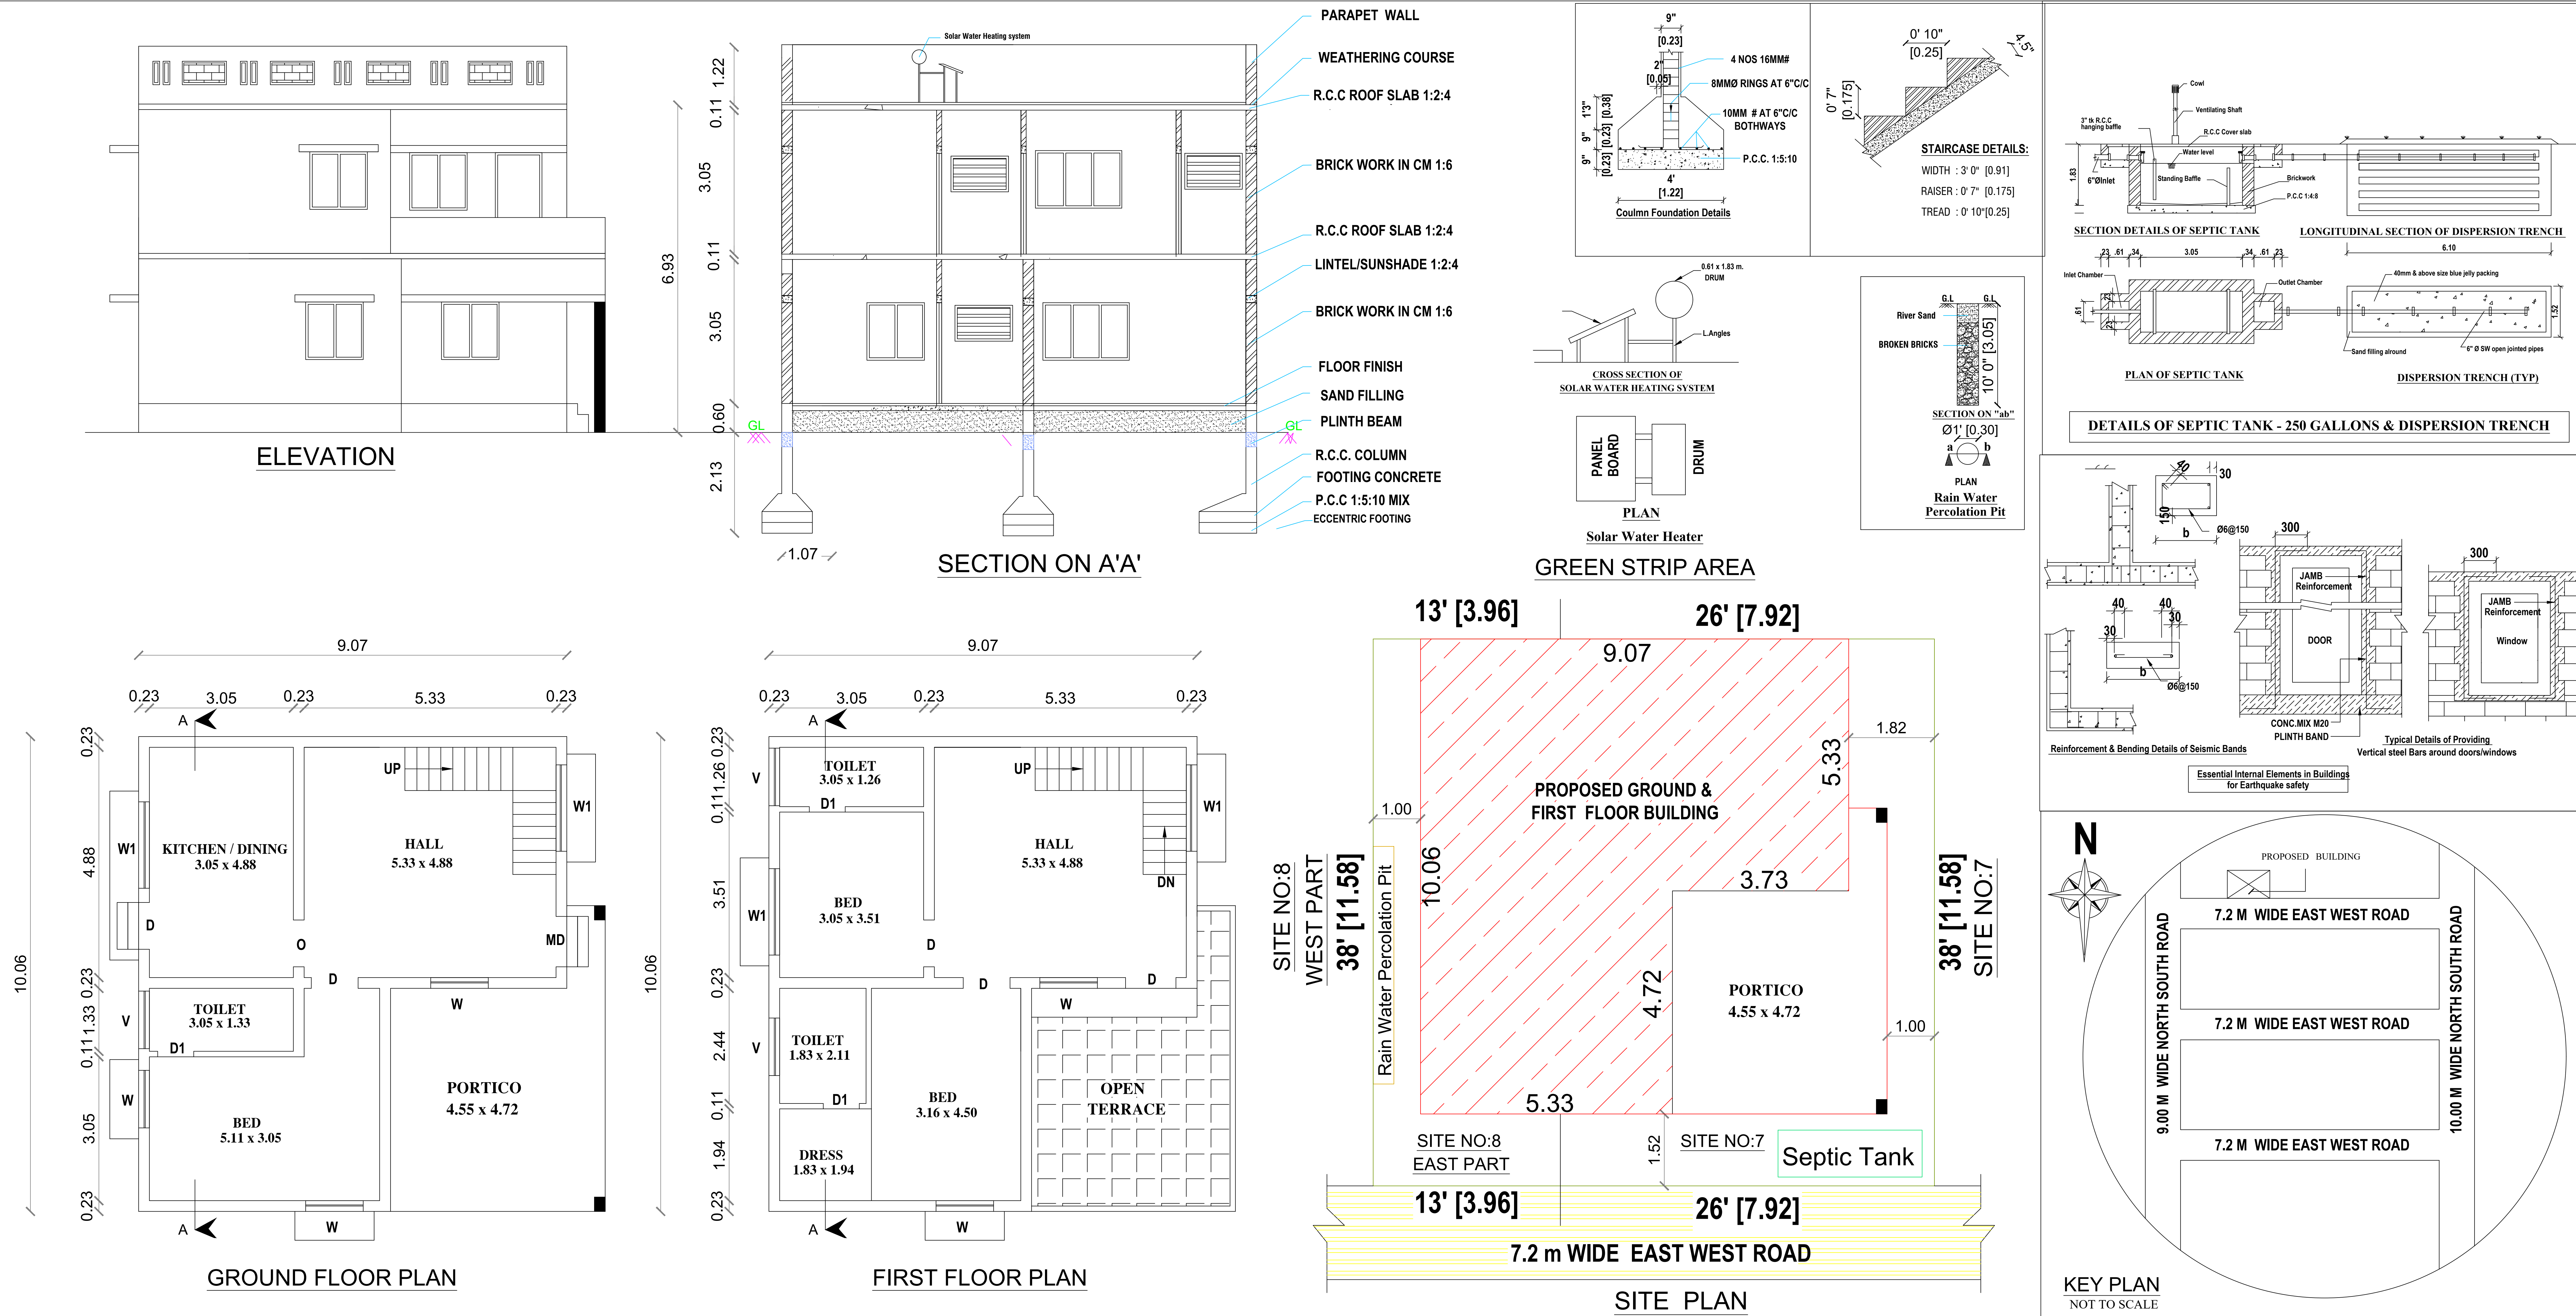


AREA DETAILS	IN SFT	IN SQ. M.
AREA OF THE SITE	1482.00	137.68
AREA OF THE PROPOSED GROUND FLOOR	1038.40	96.47
AREA OF THE PROPOSED FIRST FLOOR	803.53	74.65
AREA OF THE OPEN SPACE	443.60	41.21



JOINERY DETAILS			
Sym.	DESCRIPTION	IN FEET	IN METER
MD	MAIN DOOR	3' 6" X 7' 0"	1.07 X 2.13
D/O	DOOR / OPEN	3' 3" X 7' 0"	1.00 X 2.13
D1	DOOR	2' 6" X 7' 0"	0.76 X 2.13
W	WINDOW	4' 0" X 4' 6"	1.22 X 1.37
W1	WINDOW	6' 0" X 4' 6"	1.83 X 1.37
V	VENTILATOR	4' 0" X 2' 6"	1.22 X 0.76
HORIZONTAL DISTANCE FROM HT.LINE IF ANY - NIL.			
PERCOLATION PIT @ 10' c/c			

Plan, Section & Elevation		Site Plan
SCALE 1" : 8' 0"		1" : 8' 0"
	SITE BOUNDARY	
	PROPOSED BUILDING	
	EXISTING ROAD	

OWNER / DEVELOPER

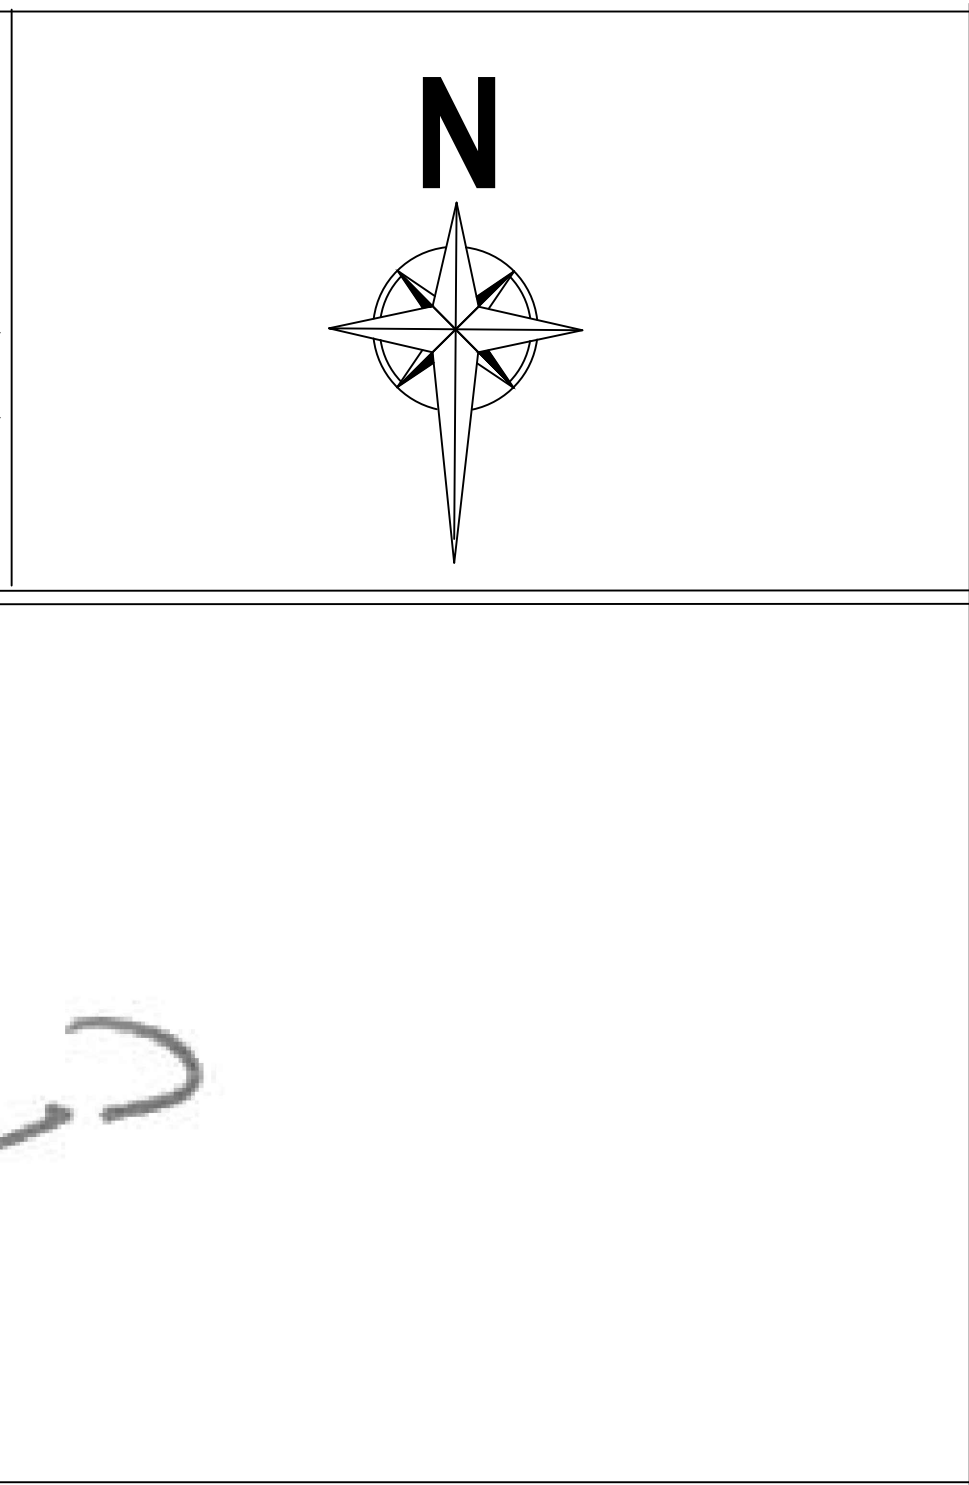

REGISTER ENGINEER

ER.K. SENTHIL, DCE. , LBS,

9/11-A, Ondipudur Road Irugur,

Cell: 98437 79999, 98421 22220.