
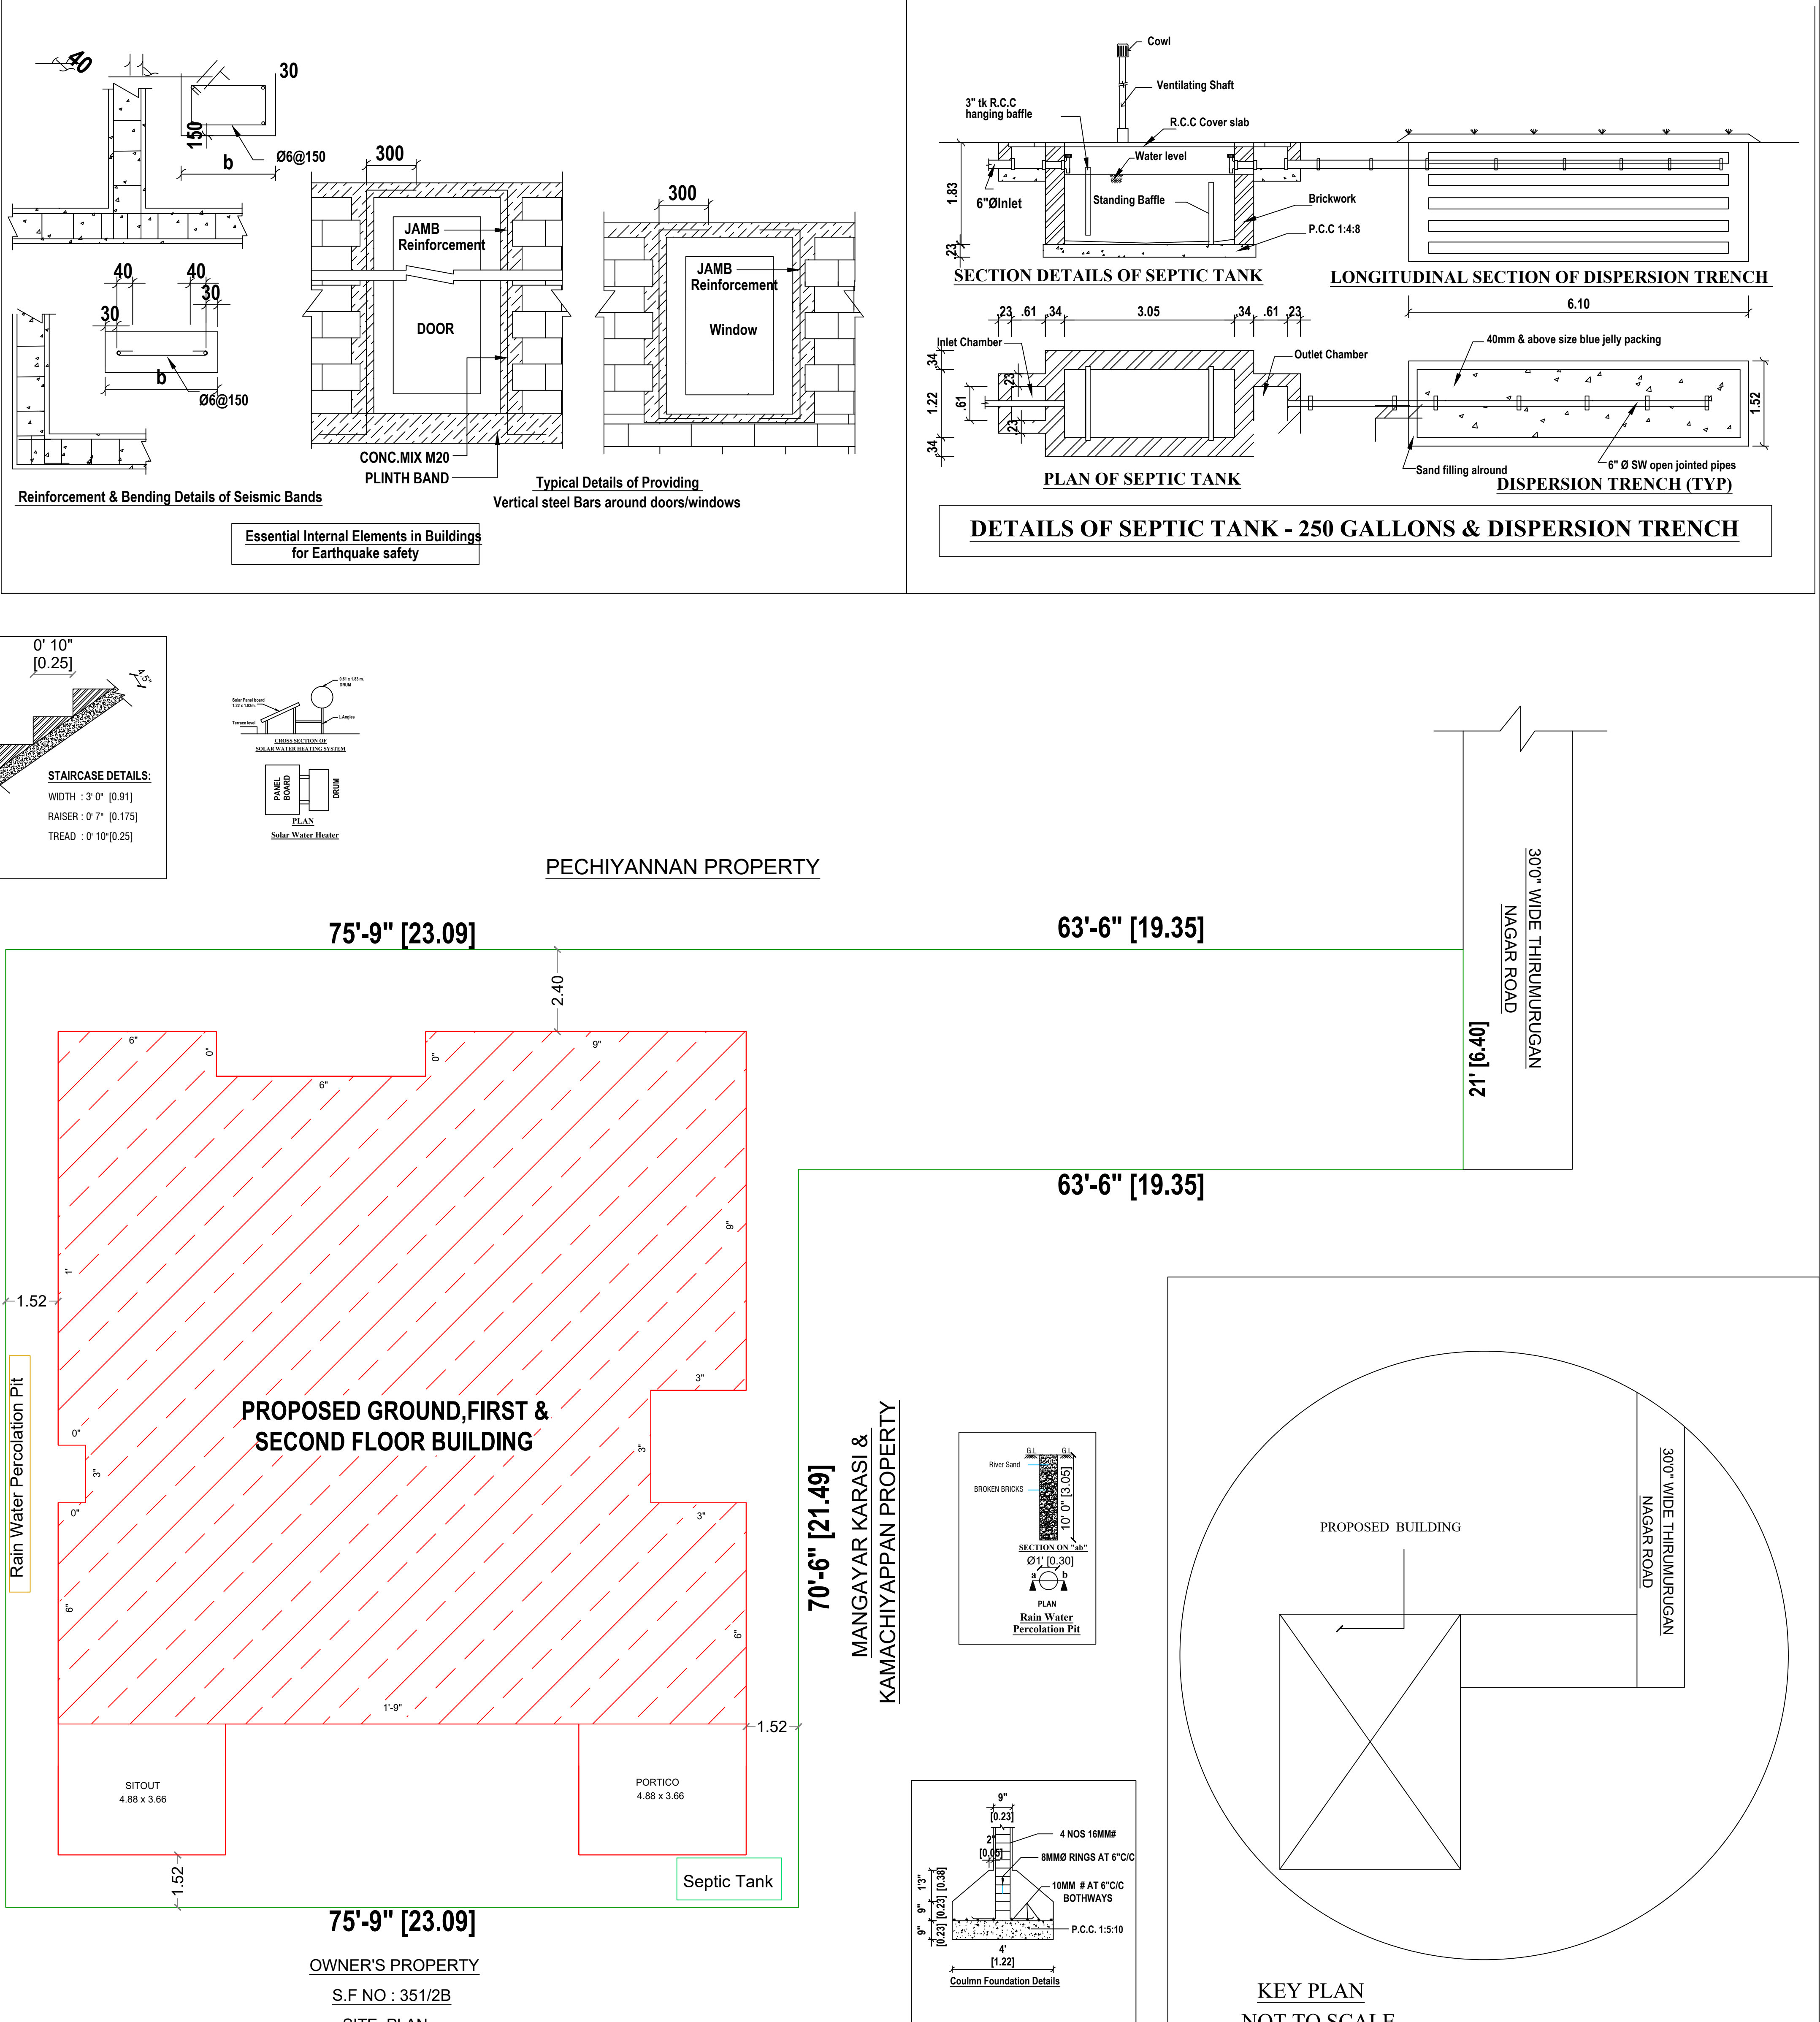
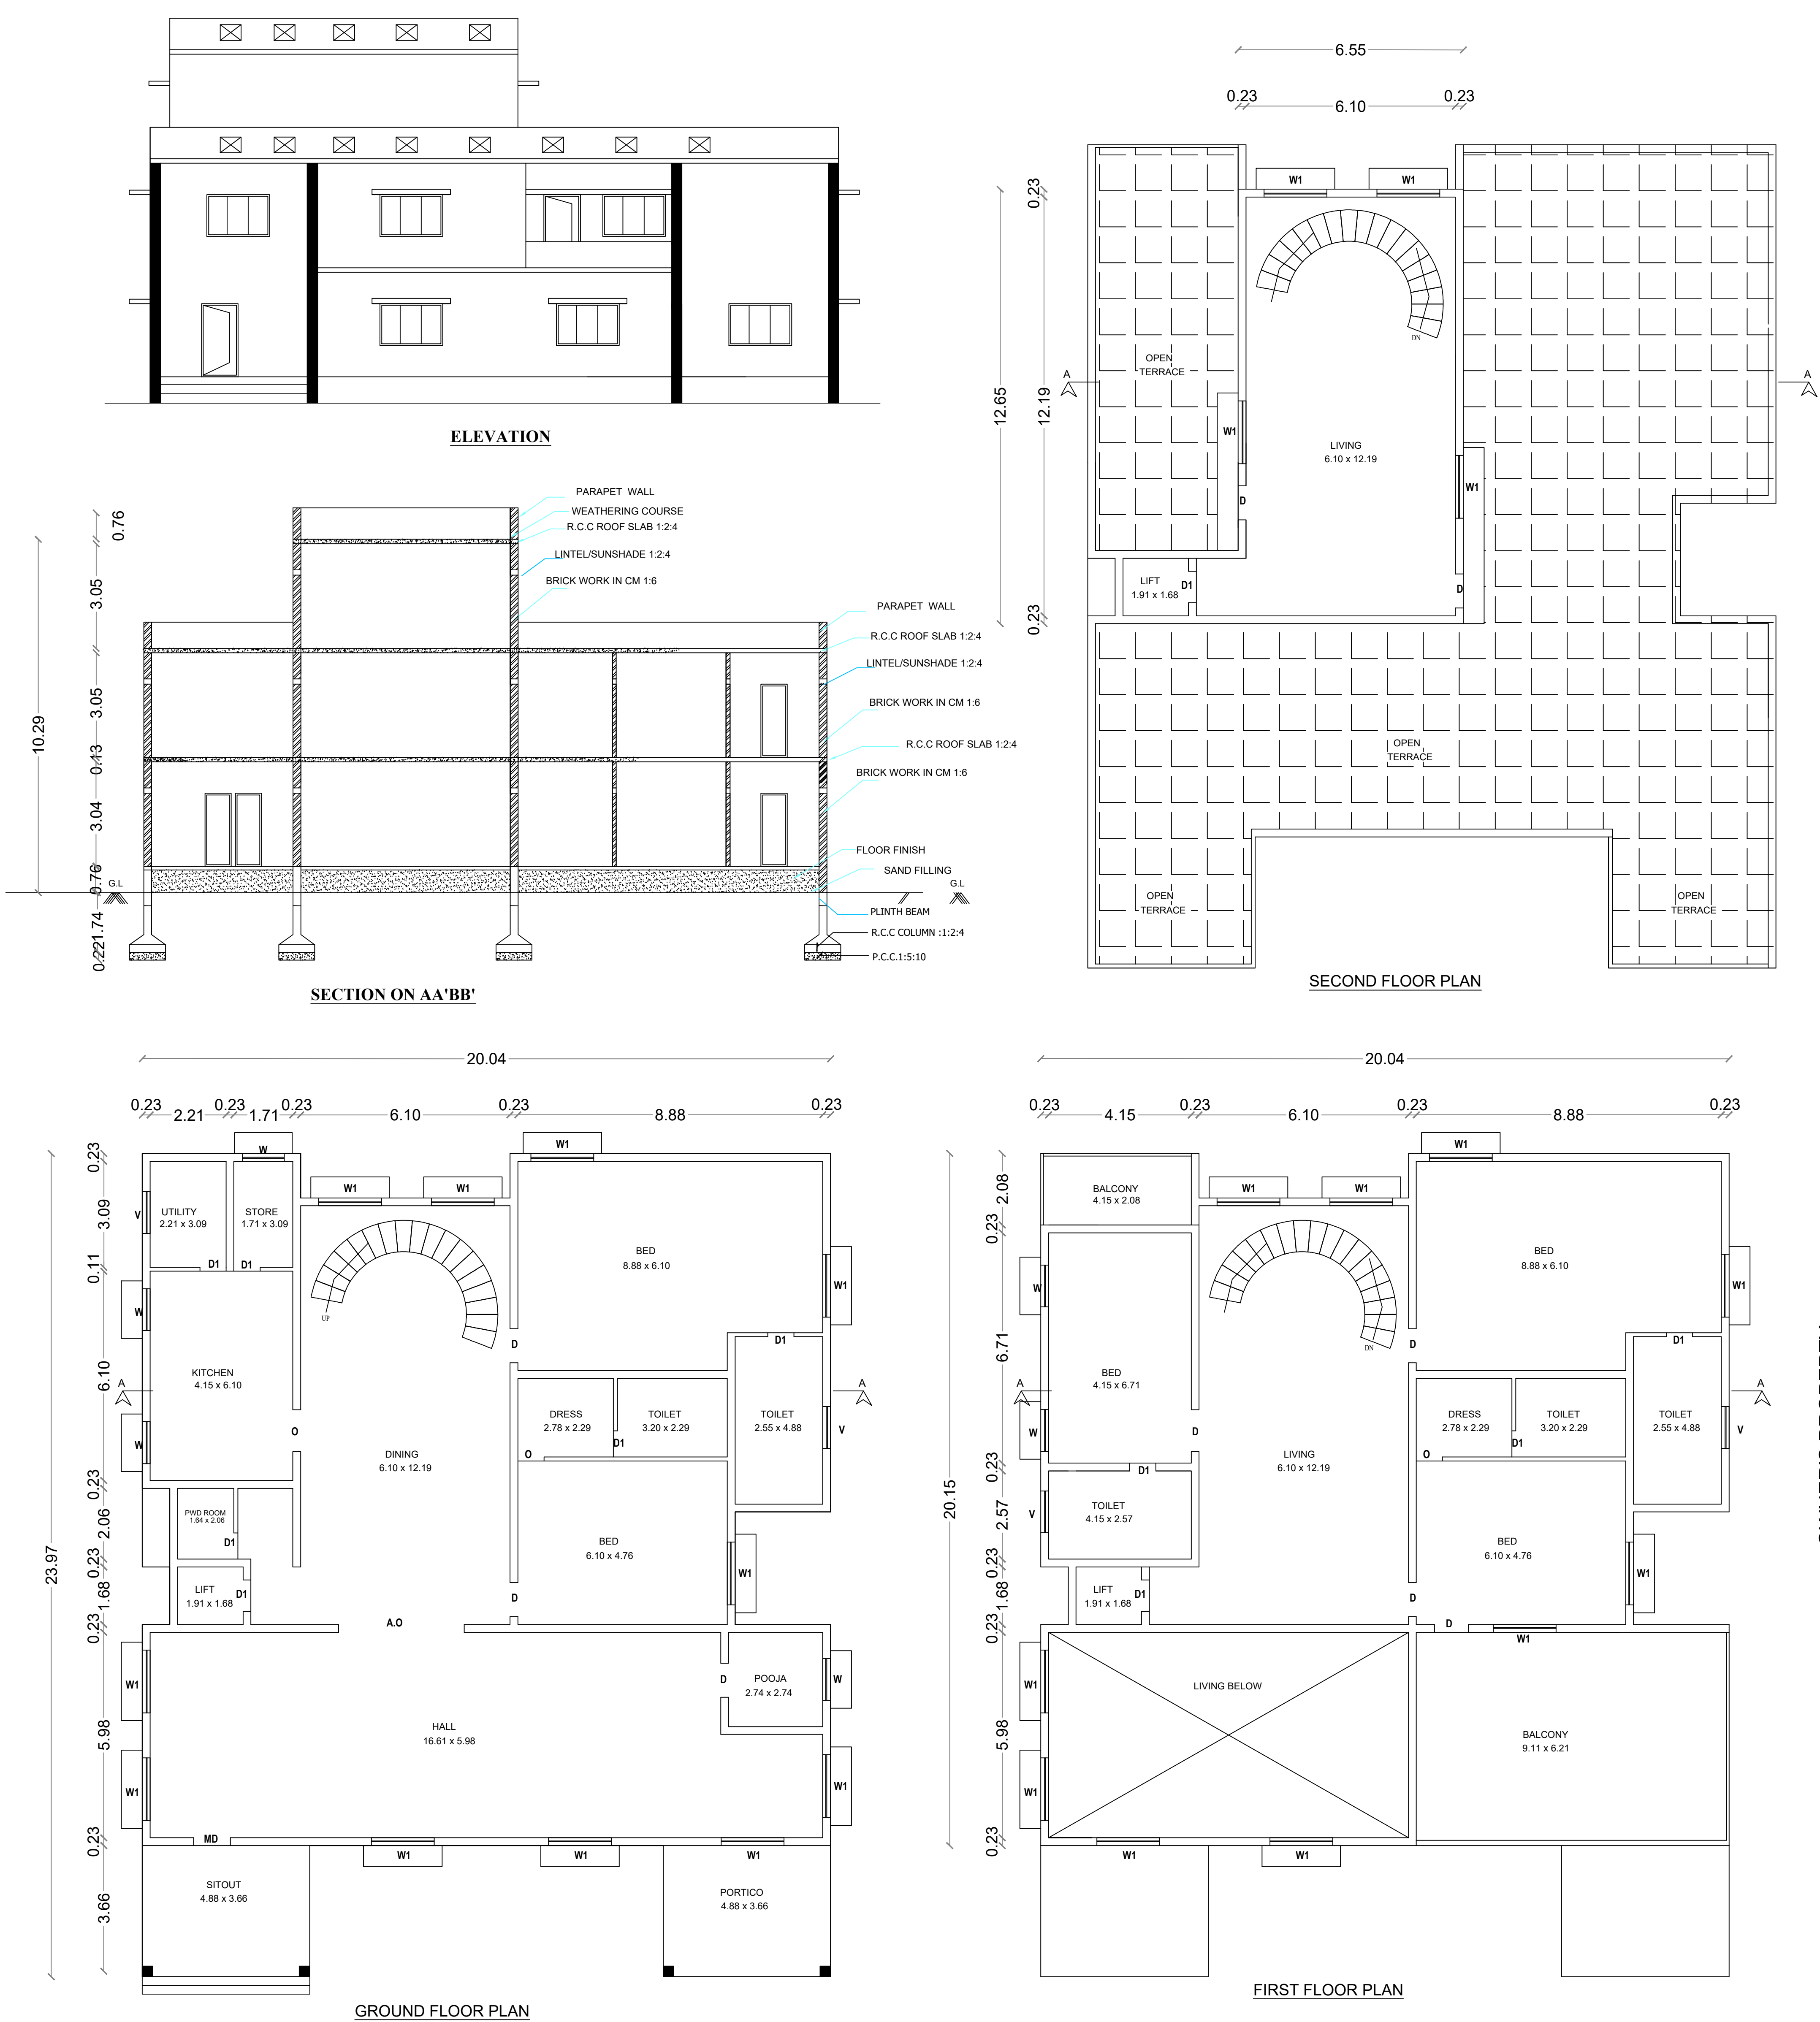
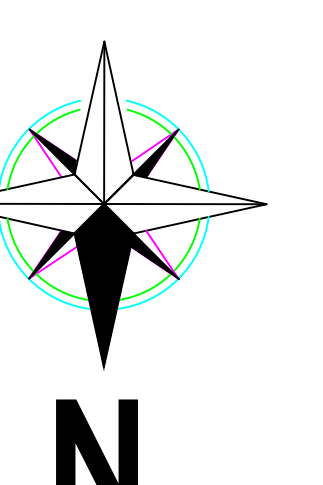


REVISED PLAN SHOWING THE PROPOSED GROUND, FIRST AND SECOND FLOOR R.C.C.ROOF RESIDENTIAL BUILDING IN S.F.NO : 351/2B, THIRUMURUGAN NAGAR, IRUGUR TOWN PANCHAYAT, SULUR TALUK, COIMBATORE DISTRICT. REGULARIZED APPROVAL NO : 649/2023/E , DATE .07.06.2023.

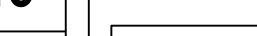

REVISED APPROVAL AREA			ALREADY APPROVAL AREA			JOINERY DETAILS				Plan, Section & Elevation SCALE 1" : 8' 0" (1 : 96)		Site Plan 1" : 16' 0" (1 : 192)				OWNER / DEVELOPER	REGISTER ENGINEER  ER.K. SENTHIL, DCE.,LBS, 9/11-A, Ondipudur Road Irugur, Cell: 98437 79999, 98421 22220.
AREA DETAILS		IN SQ. FT.	IN SQ. M.	AREA DETAILS		IN SQ. FT.	IN SQ. M.	Sym.	DESCRIPTION	IN FEET	IN METER	REFERENCE					
Area of the Land		6930.39	643.79	Area of the Land		6930.39	643.79	MD	MAIN DOOR	3' 6" X 7' 0"	1.07 X 2.13	 SITE BOUNDARY					
Area of the Pro- Building(G.F)		4550.80	422.78	Area of the Pro- Building(G.F)		3010.00	279.61	D	DOOR	3' 0" X 7' 0"	0.91 X 2.13	 PROPOSED BUILDING					
Area of the Pro- Building(F.F)		4150.00	385.54	Area of the Pro- Building(F.F)		1914.00	177.80	D1	DOOR	2' 6" X 7' 0"	0.76 X 2.13	 ROAD					
	uilding(S.F)	974.50	90.53	Area of the Pro- Building(S.F)		1851.00	171.95	W	WINDOW	4' 0" X 4' 0"	1.22 X 1.22						
	Space	2379.59	221.06	Area of the Open Space		3920.39	364.18	W1	WINDOW	6' 0" X 4' 0"	1.83 X 1.22						
	Building	9675.30	898.85	Area of the Total Building		6775.00	629.41	V	VENTILATOR	3' 0" X 2' 0"	0.91 X 0.61						