

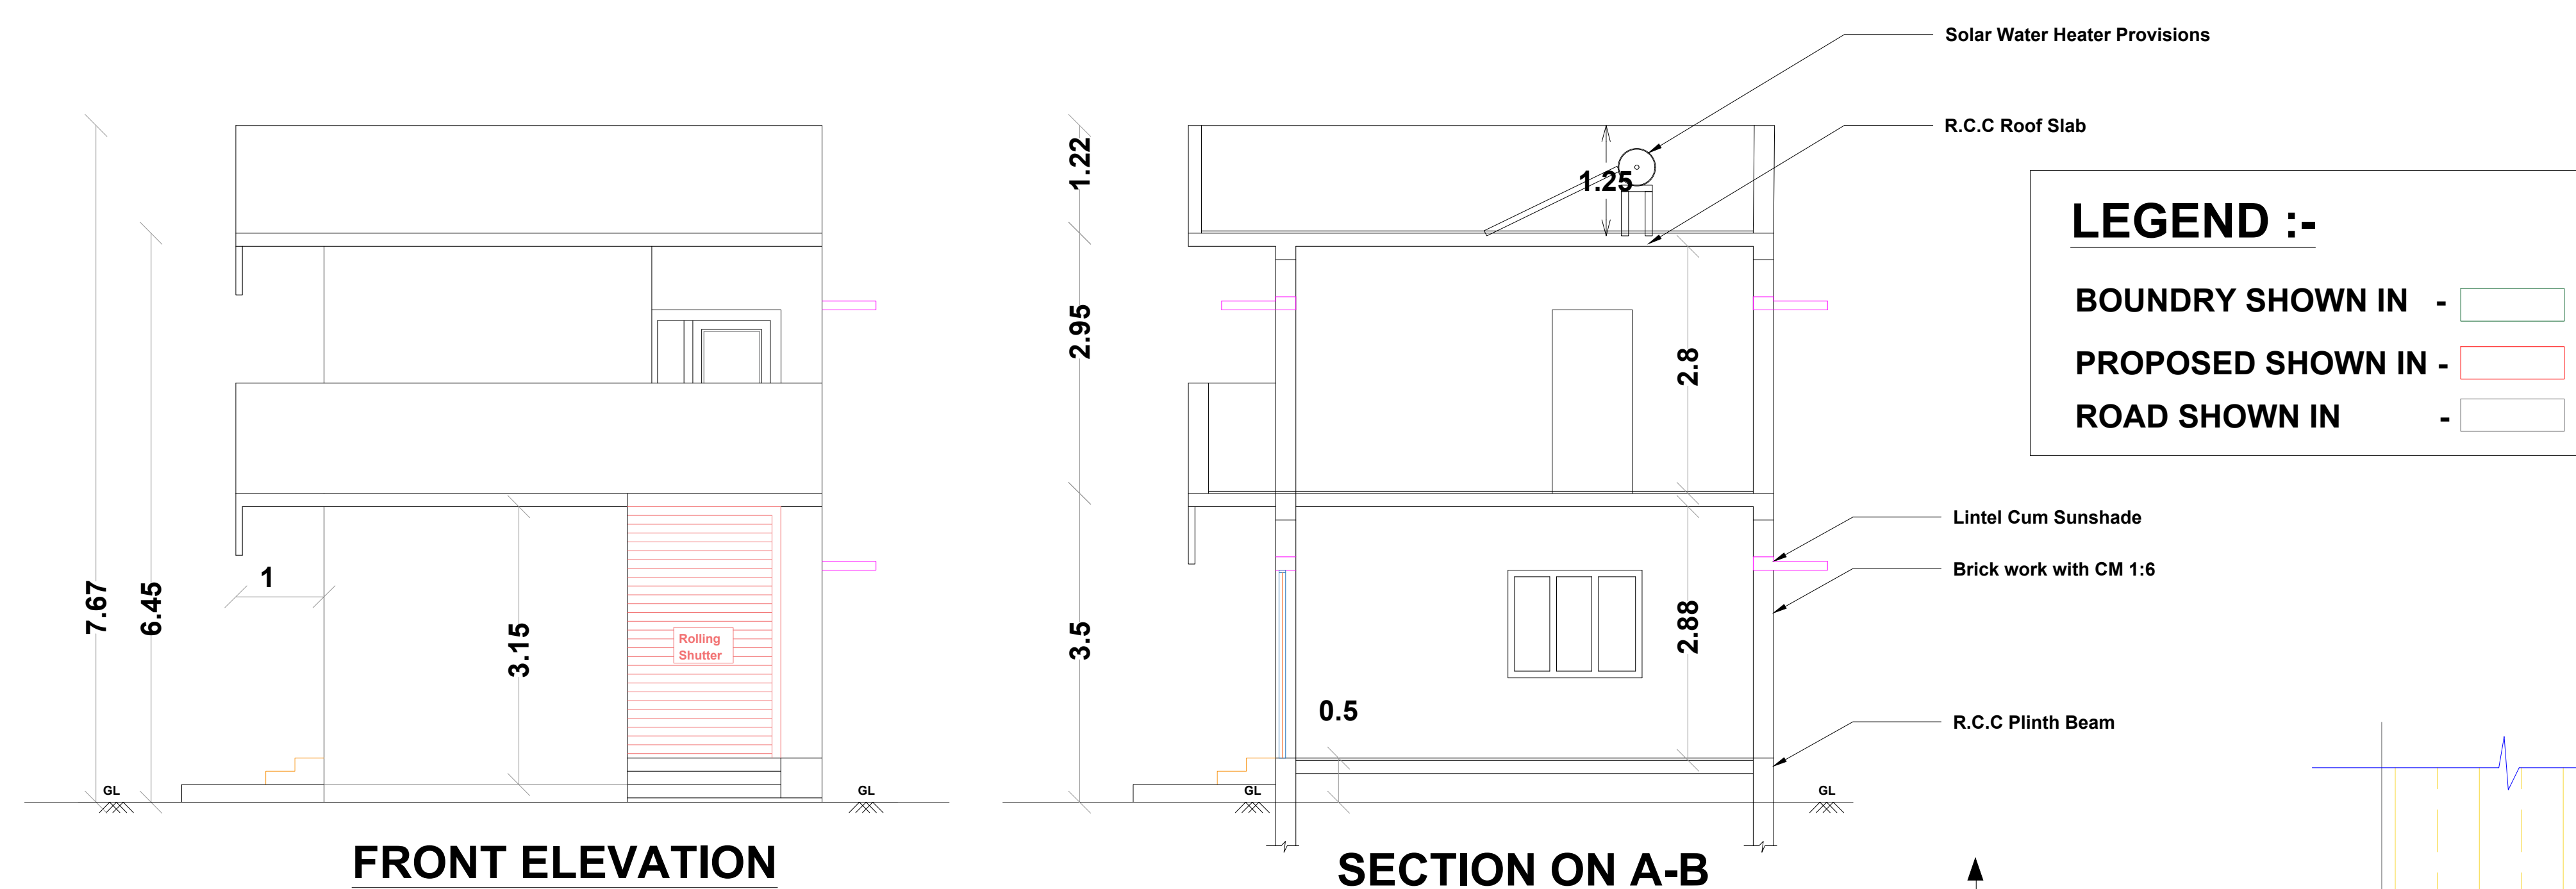
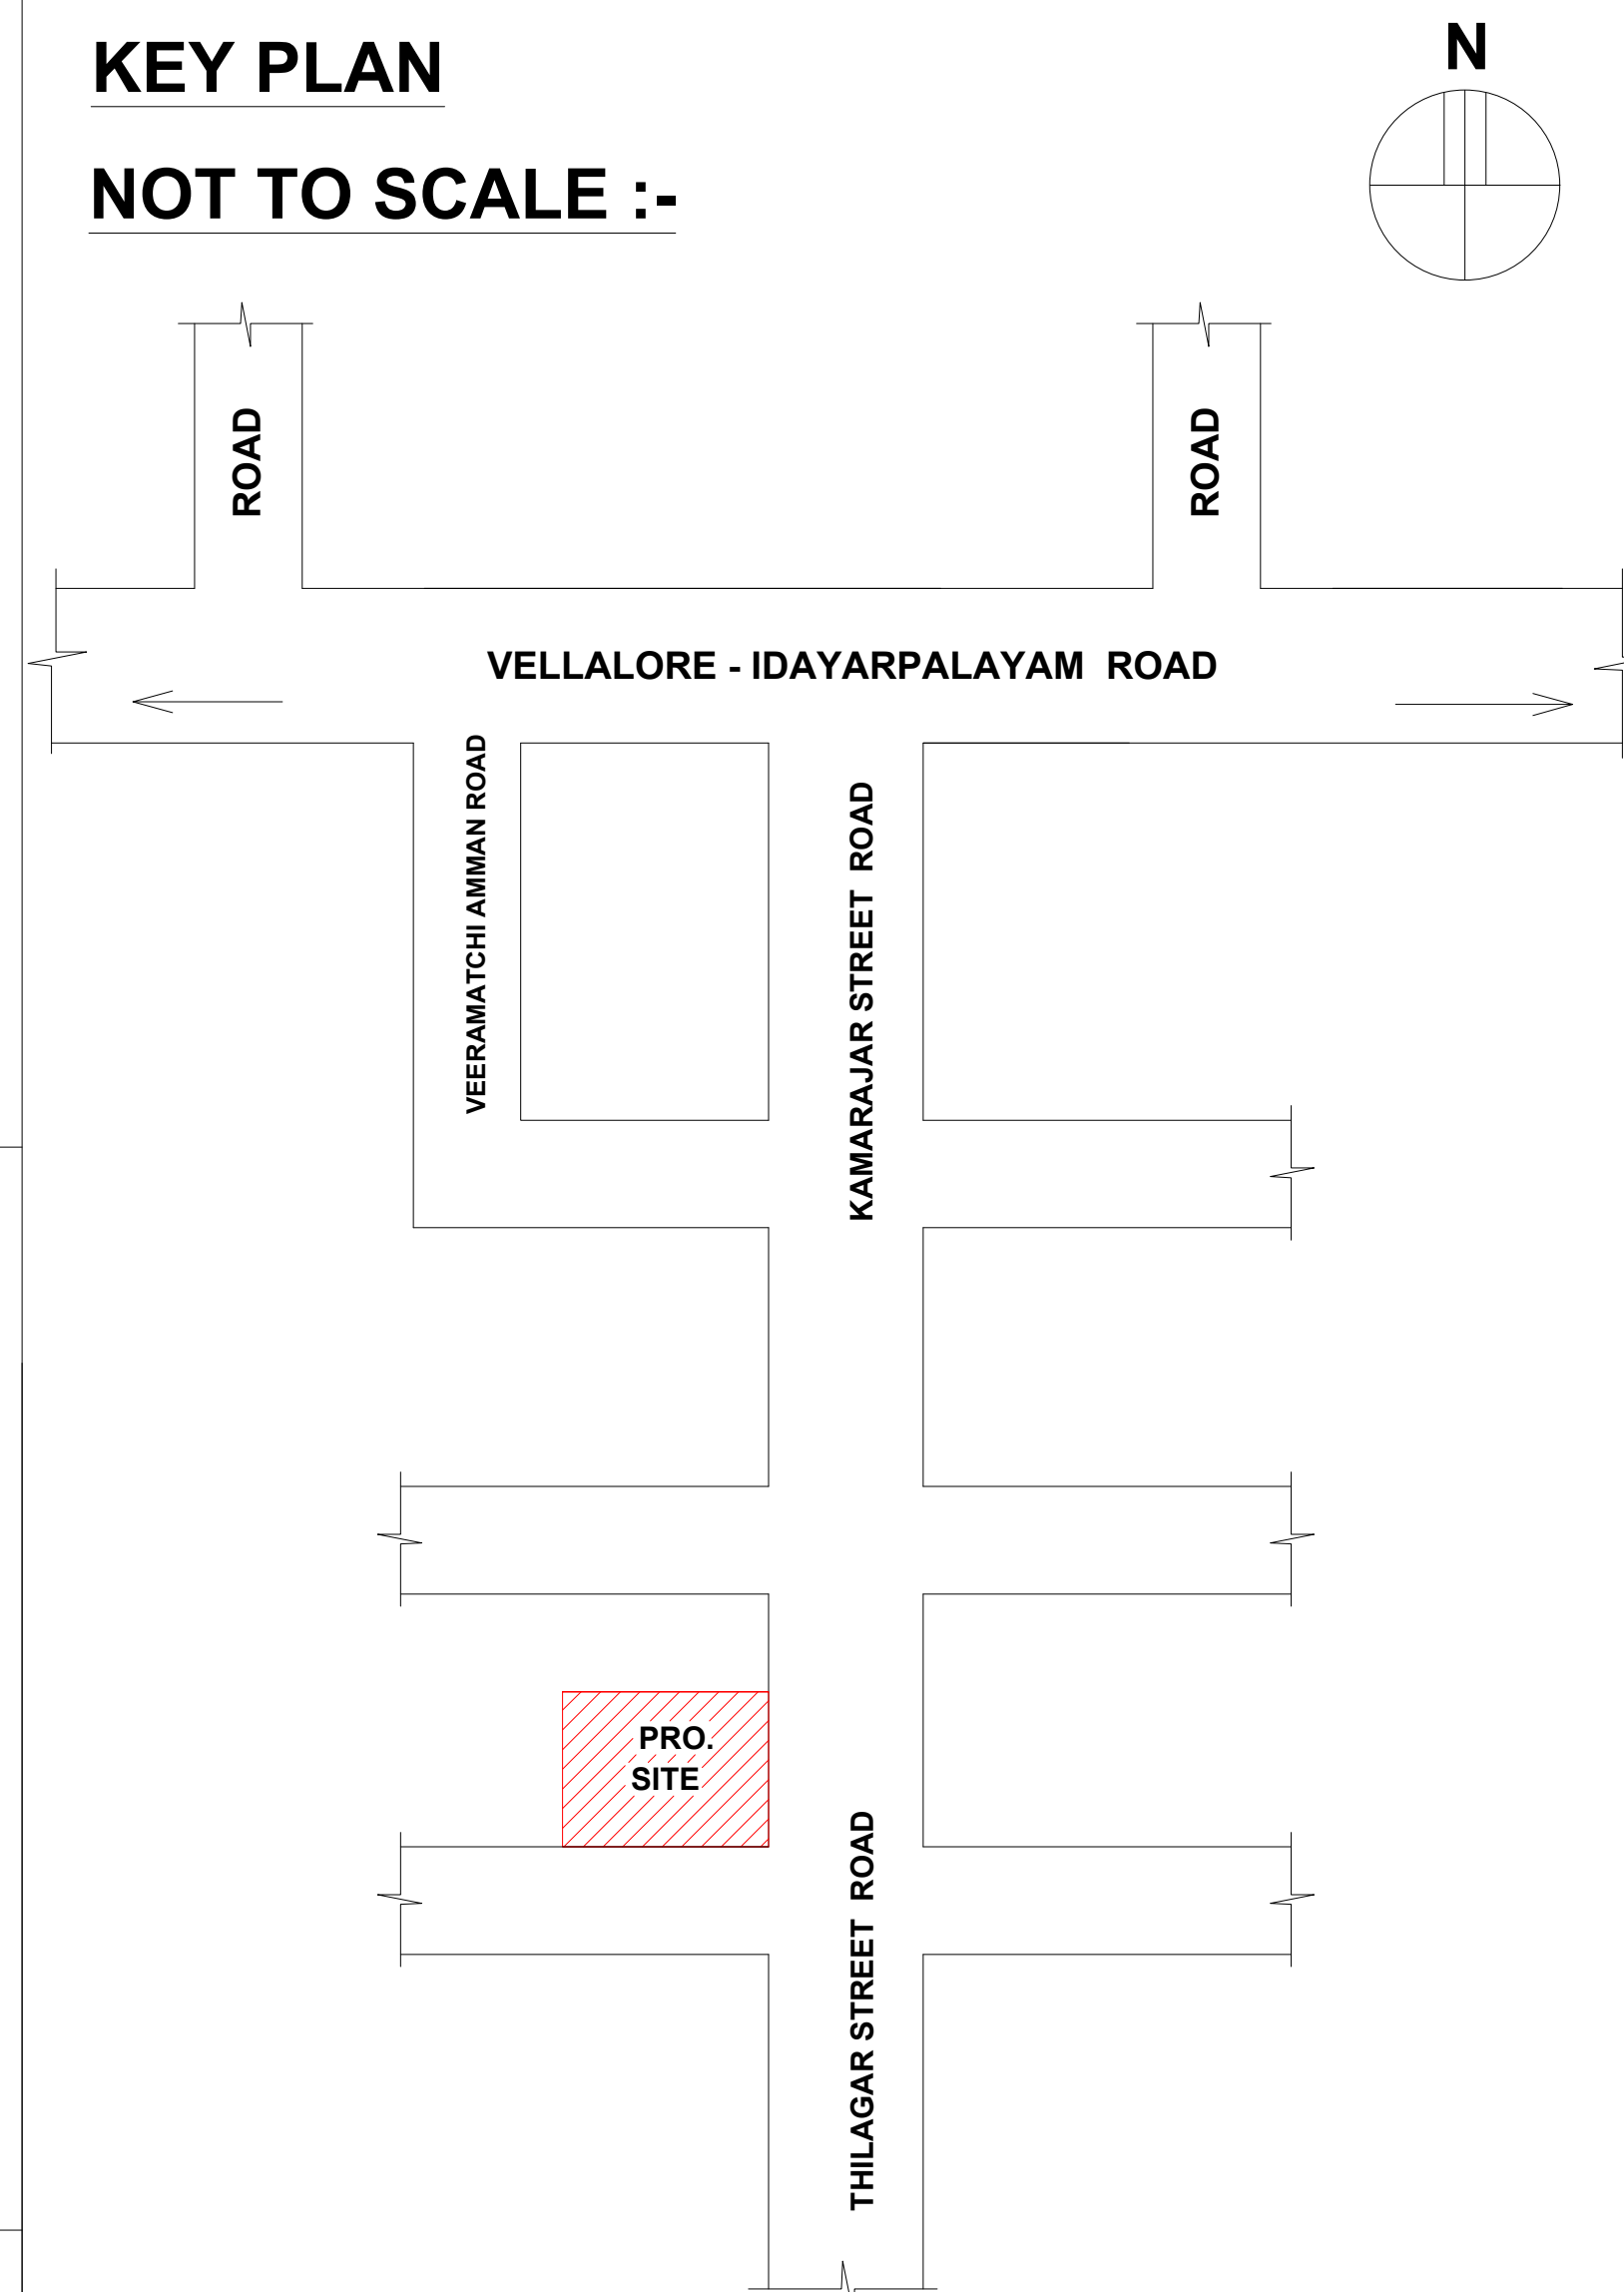
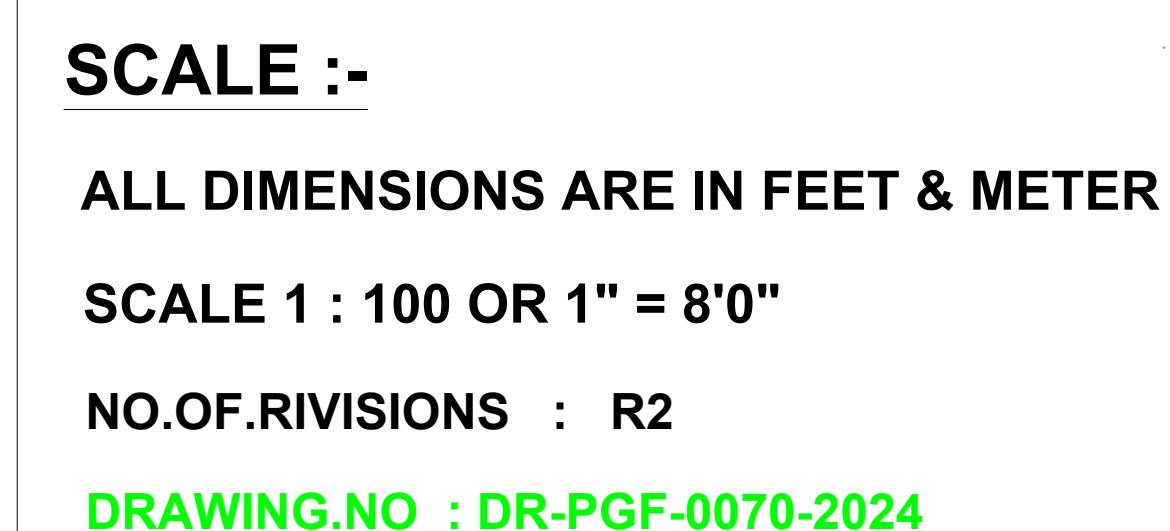
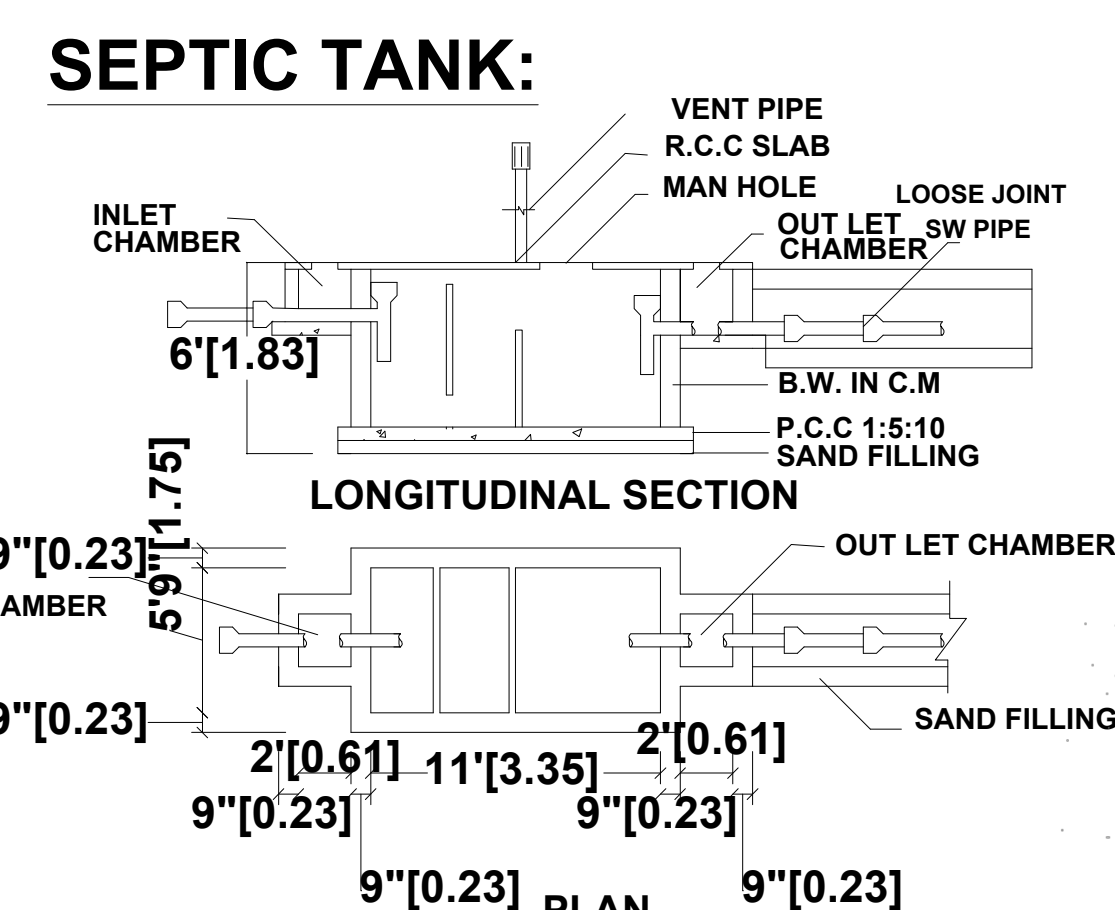
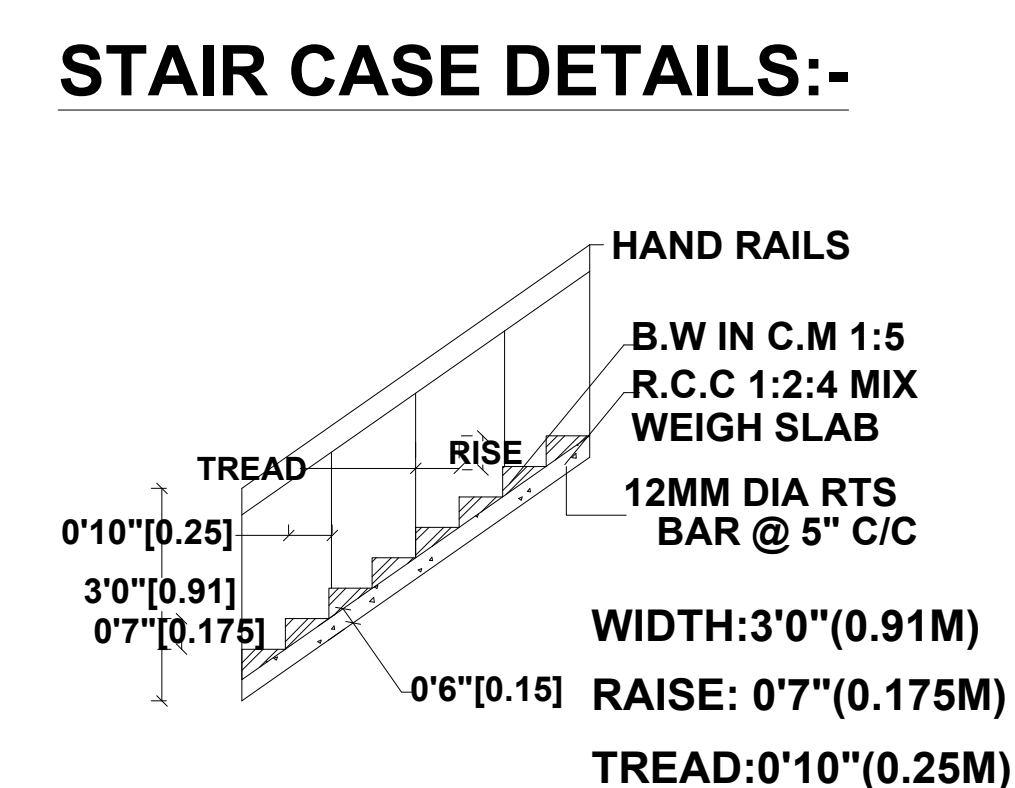
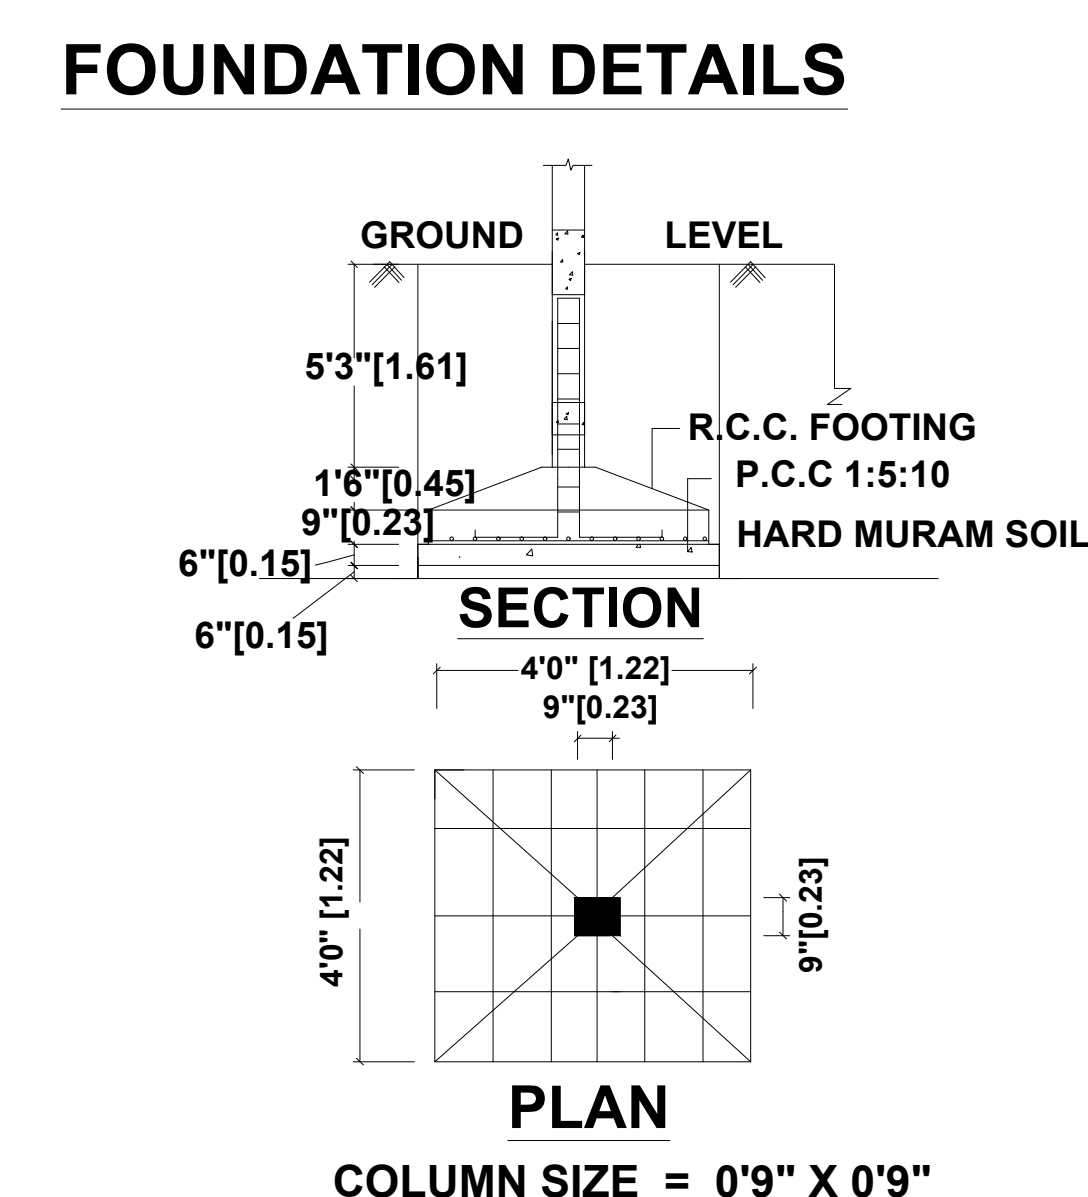
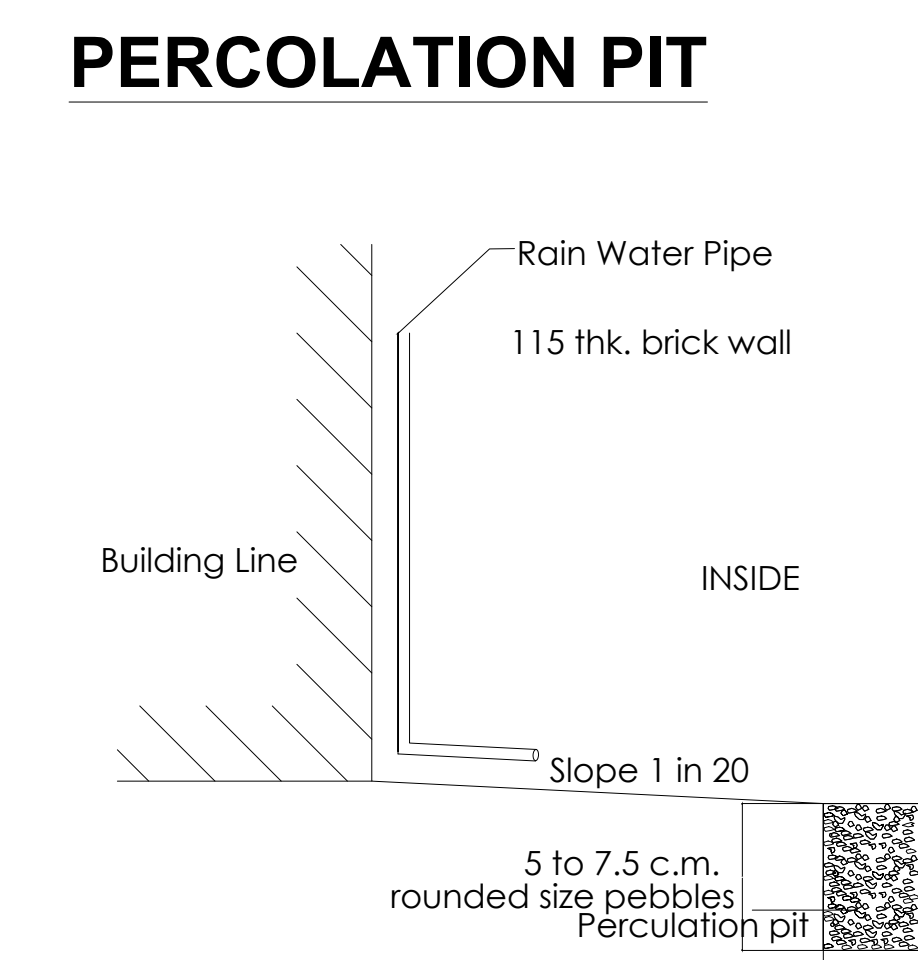
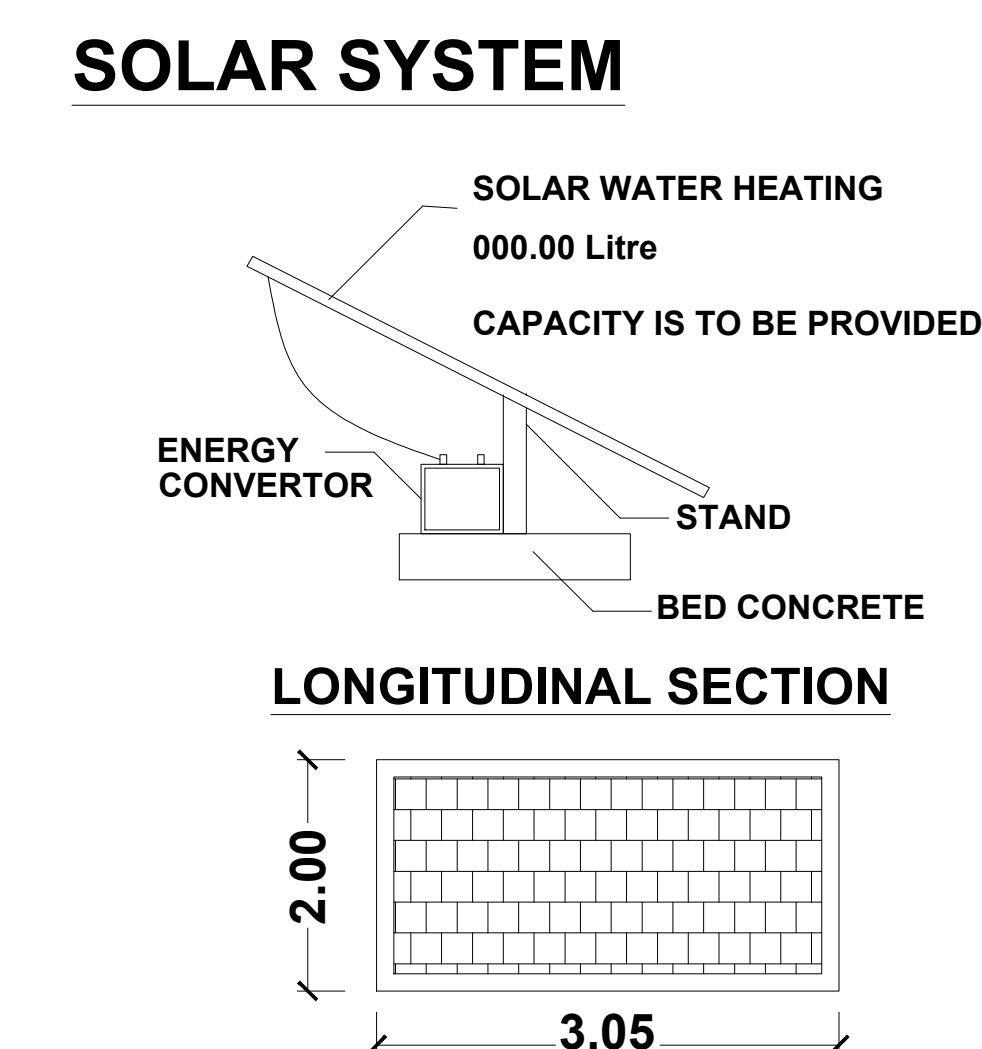
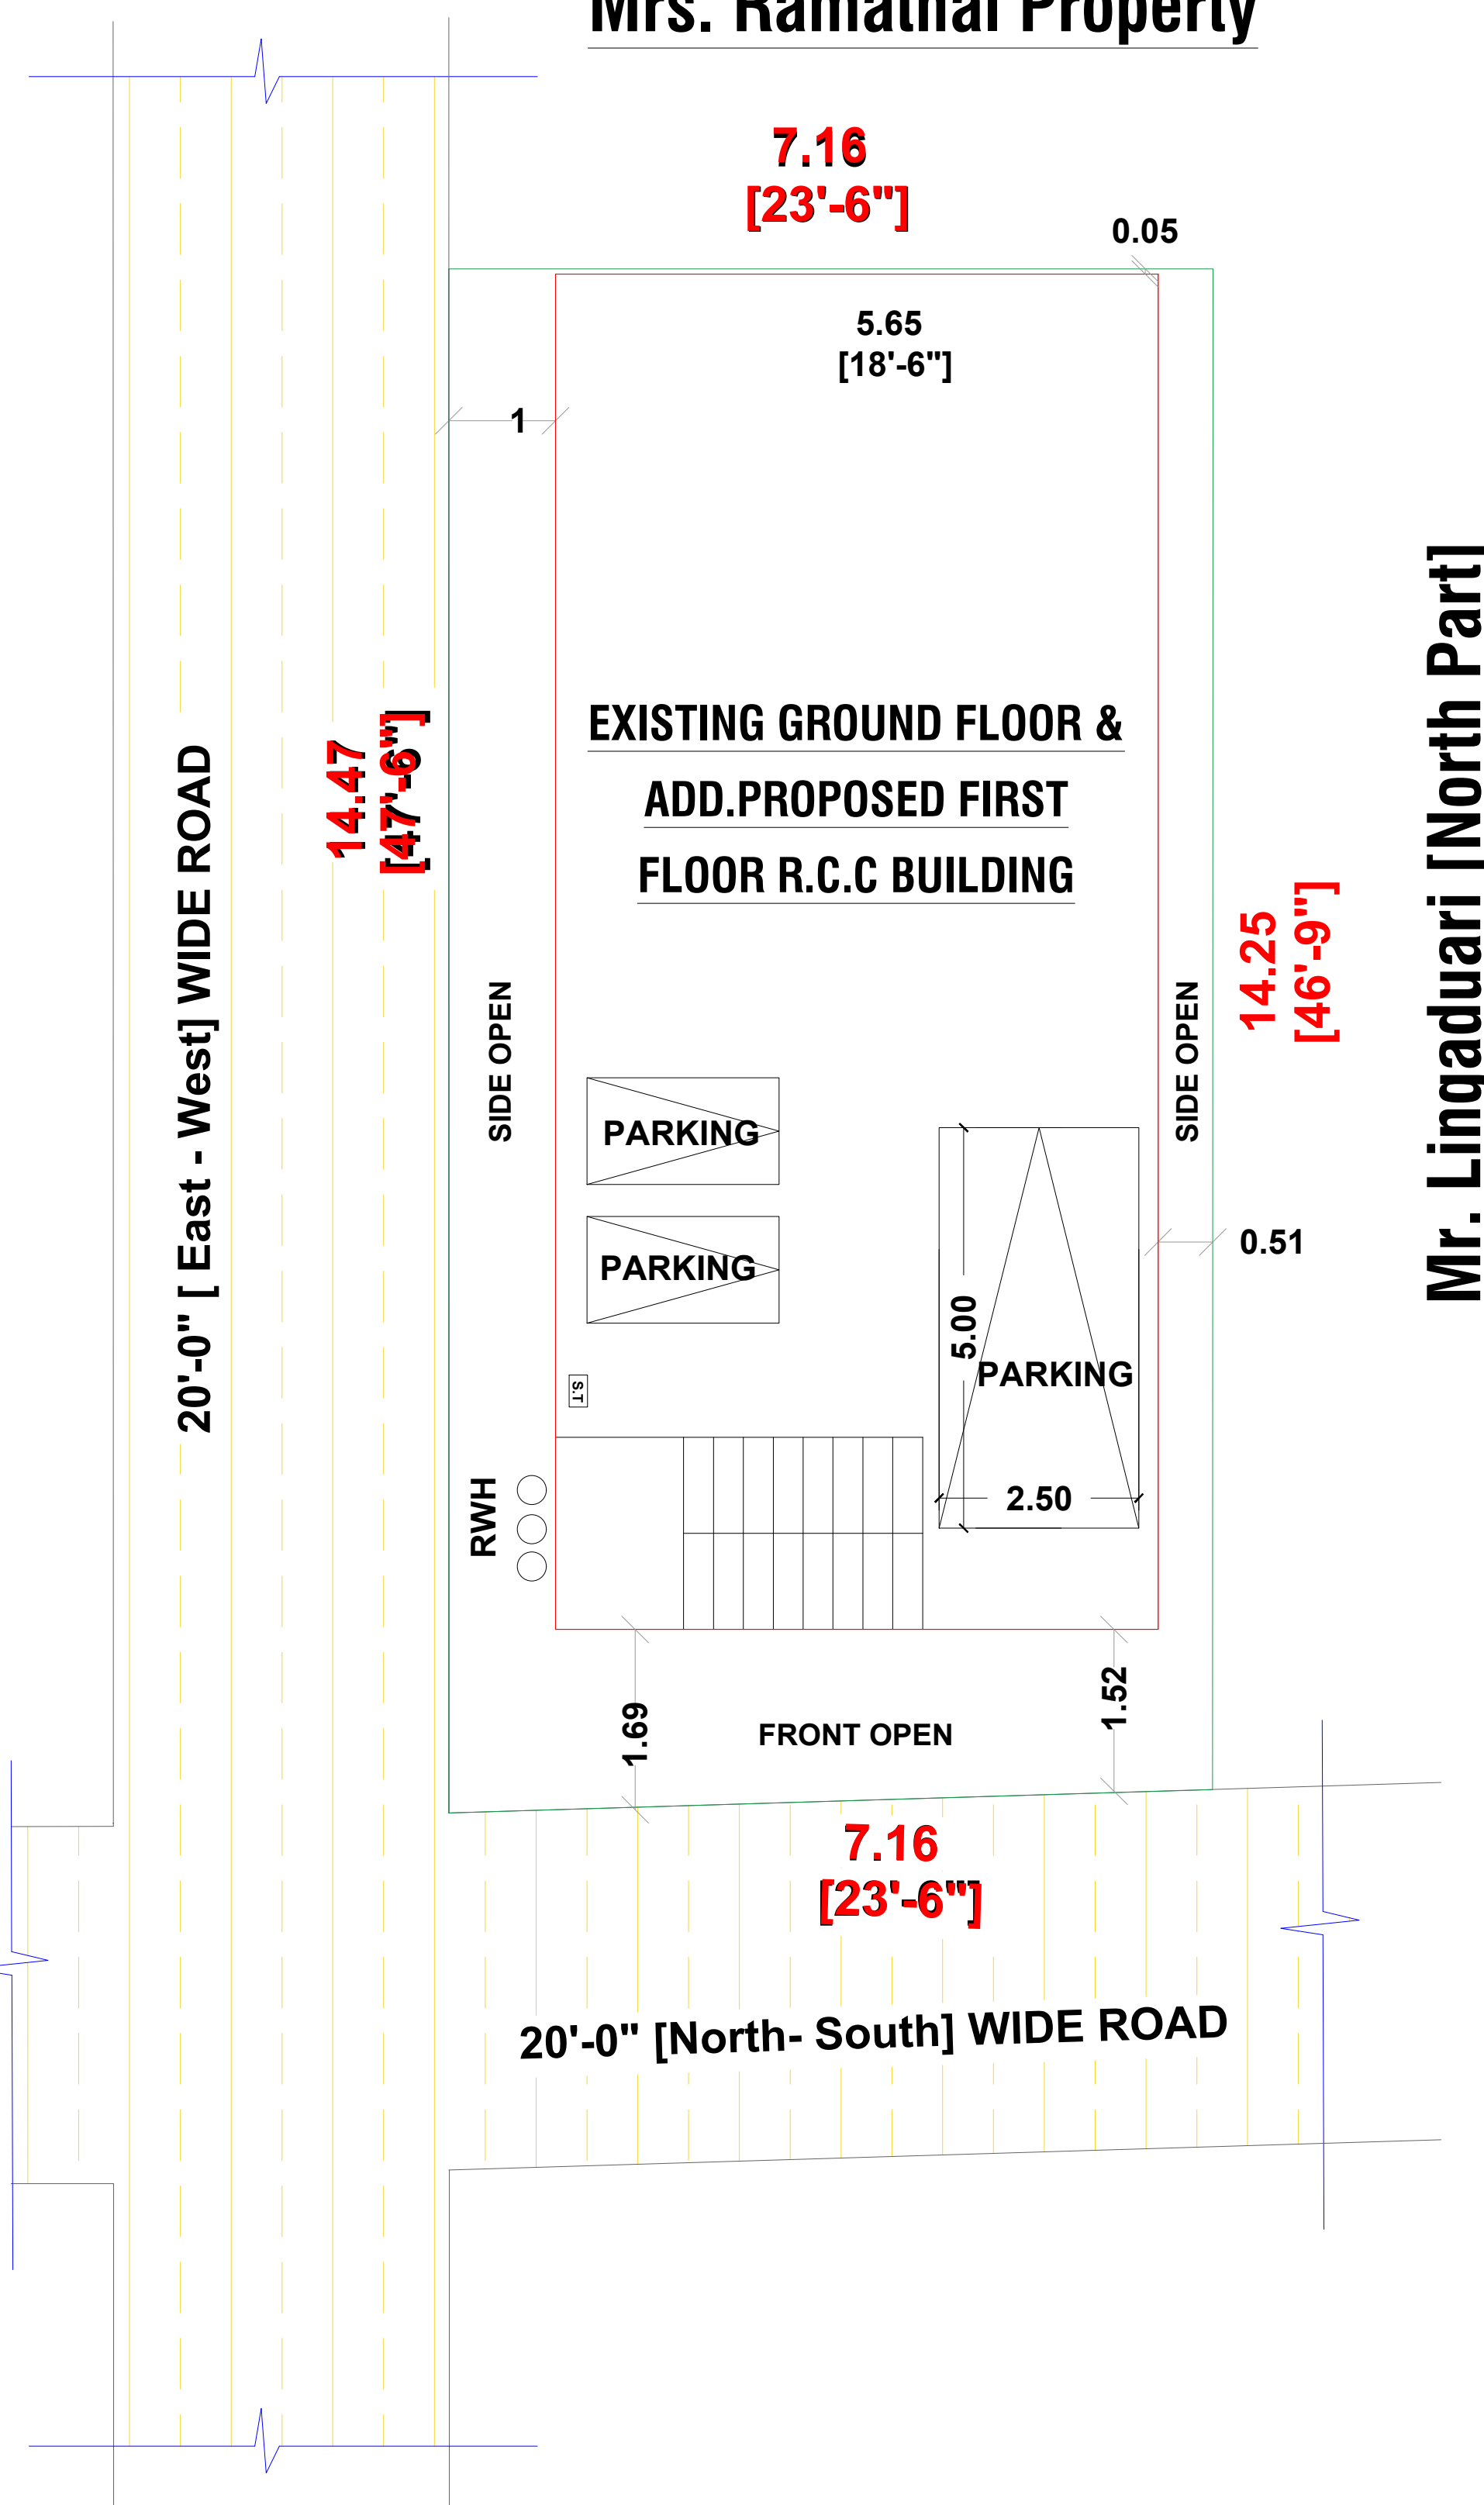


PLAN SHOWING THE CONSTRUCTION OF EXISTING GROUND FLOOR COMMERCIAL BUILDING & ADDITIONAL PROPOSED FIRST FLOOR R.C.C ROOF RESIDENTIAL BUILDING AT S.F.No:- 229/9A1A1A (SOUTH PART), PATTA.No:-1828, "THILAGAR STREET",VELLALORE TOWN PANCHAYAT & VILLAGE , MADUKKARAI TALUK, COIMBATORE DISTRICT.

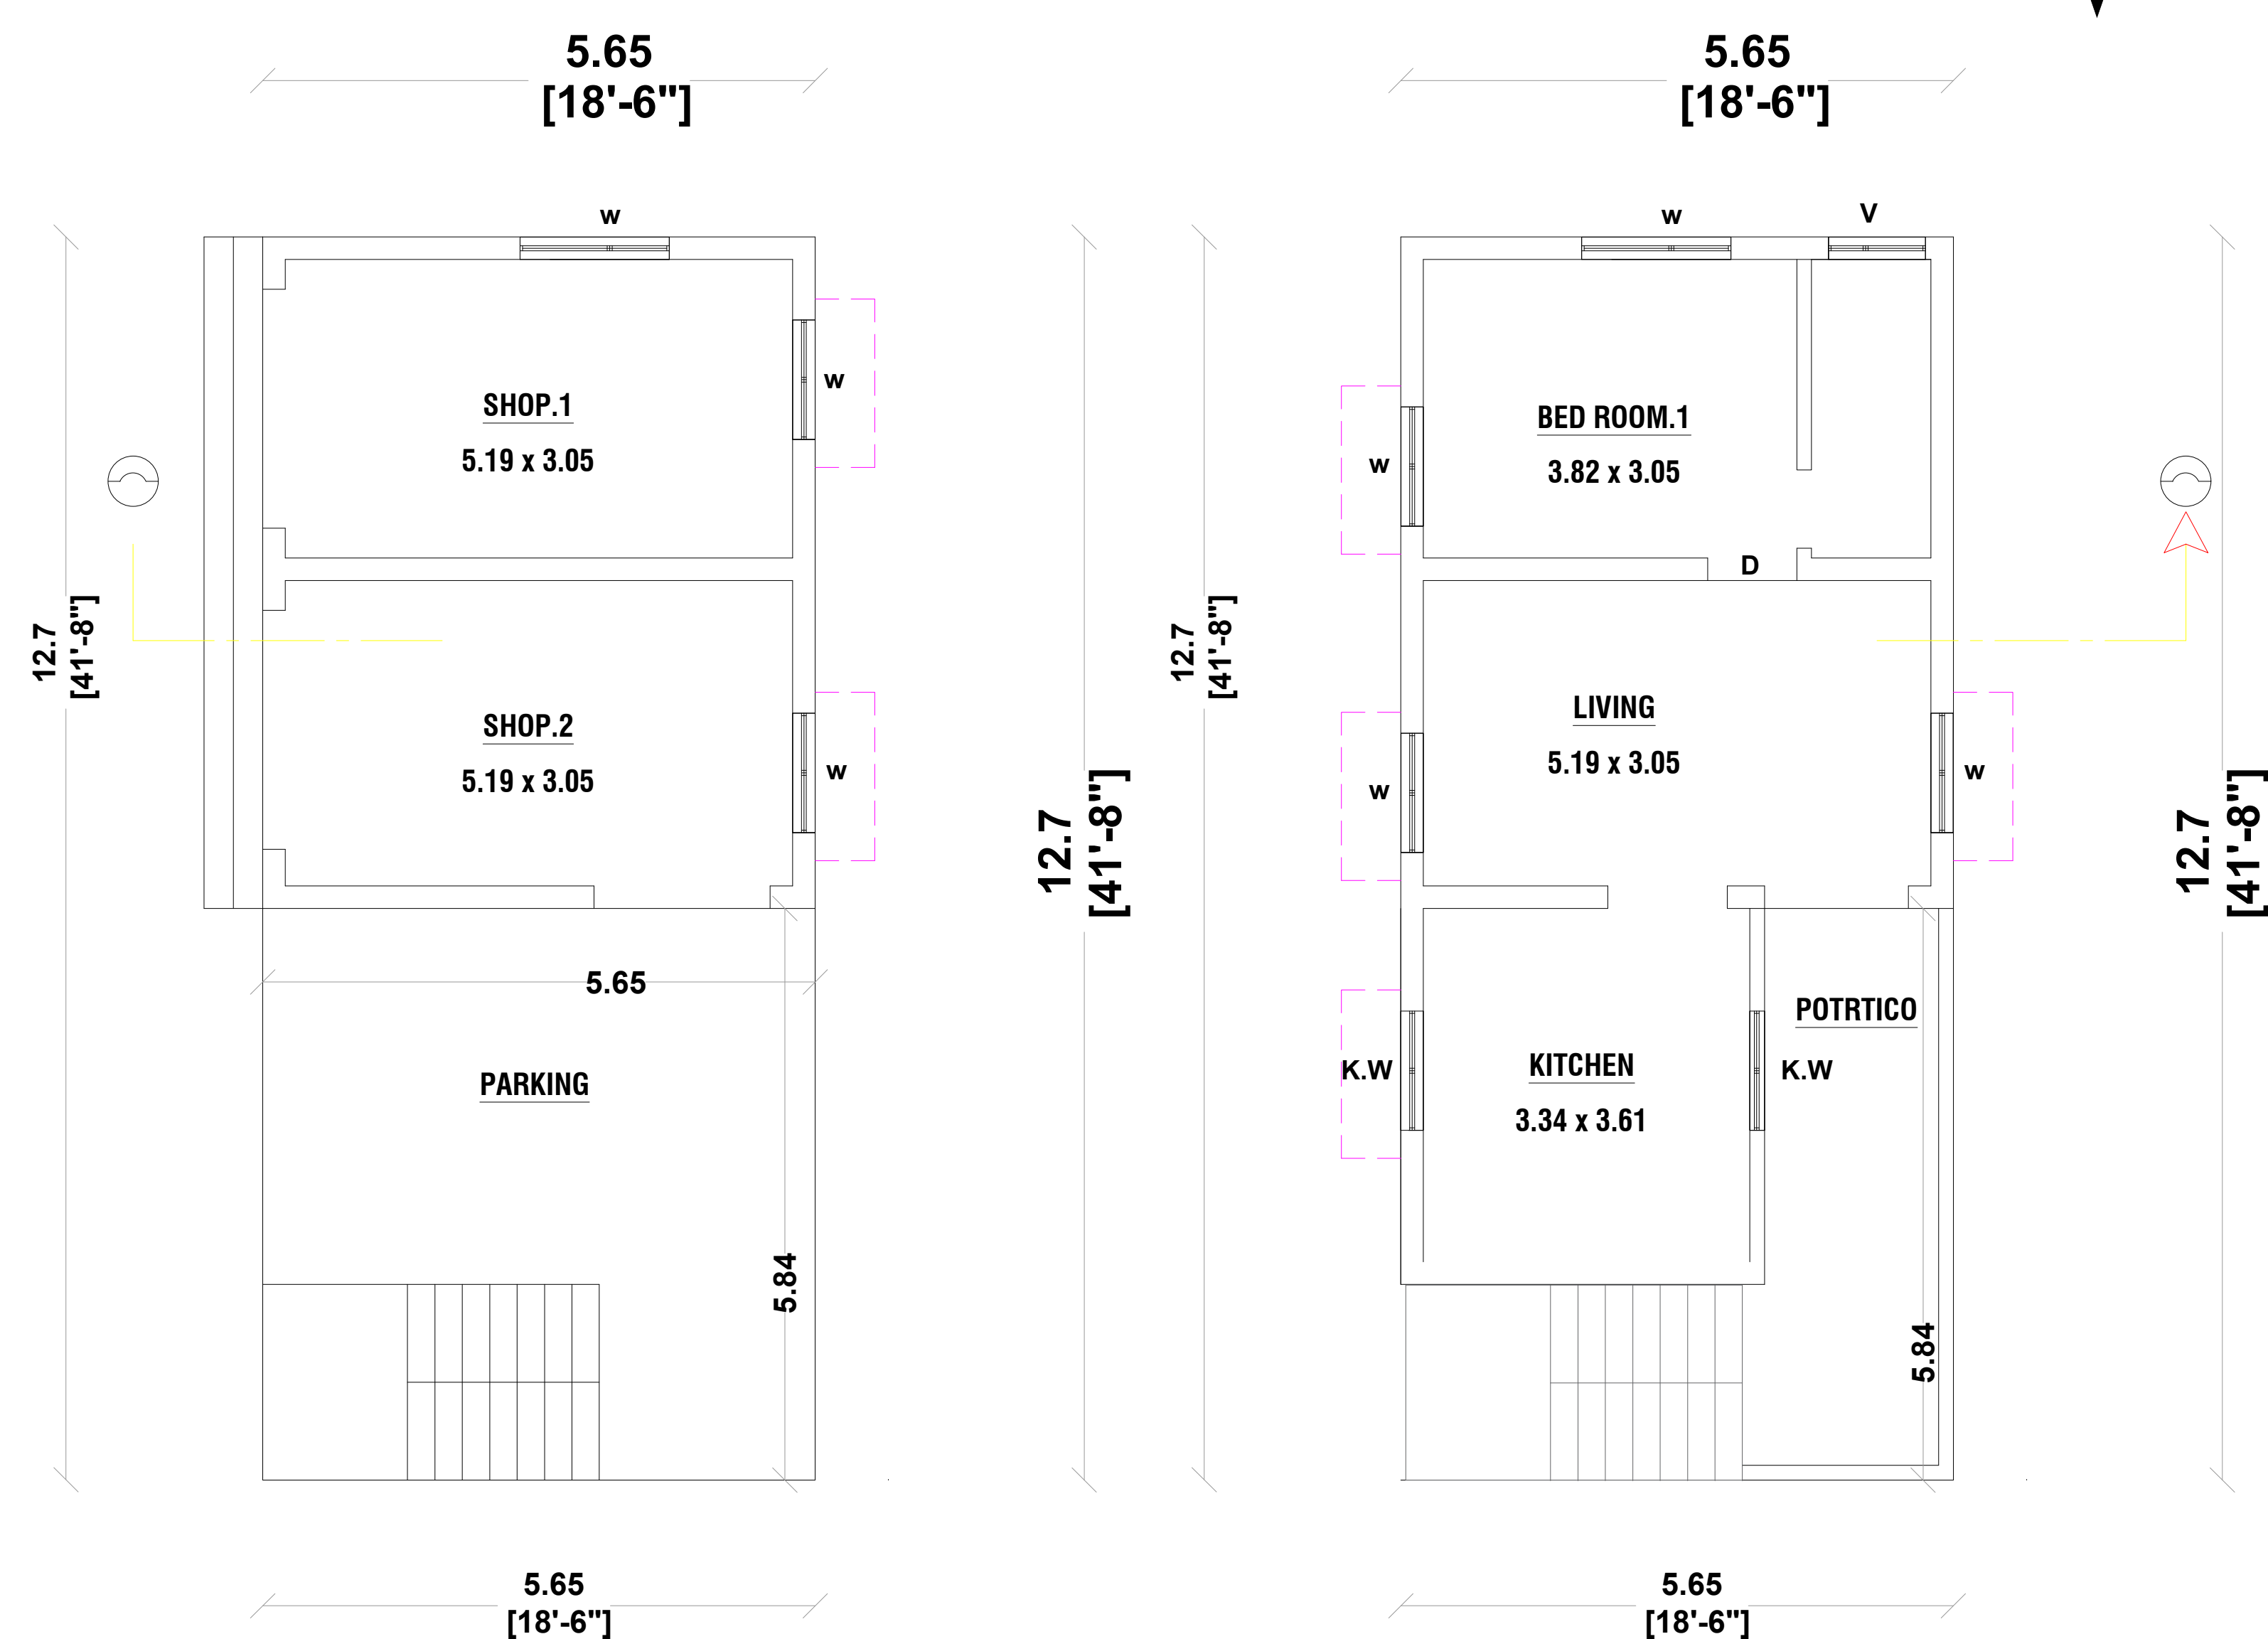

Ex.Building Approval No:- SWP/BPA/420423/2024
B.A.No. (208/2024-25) Date: 06/01/2025

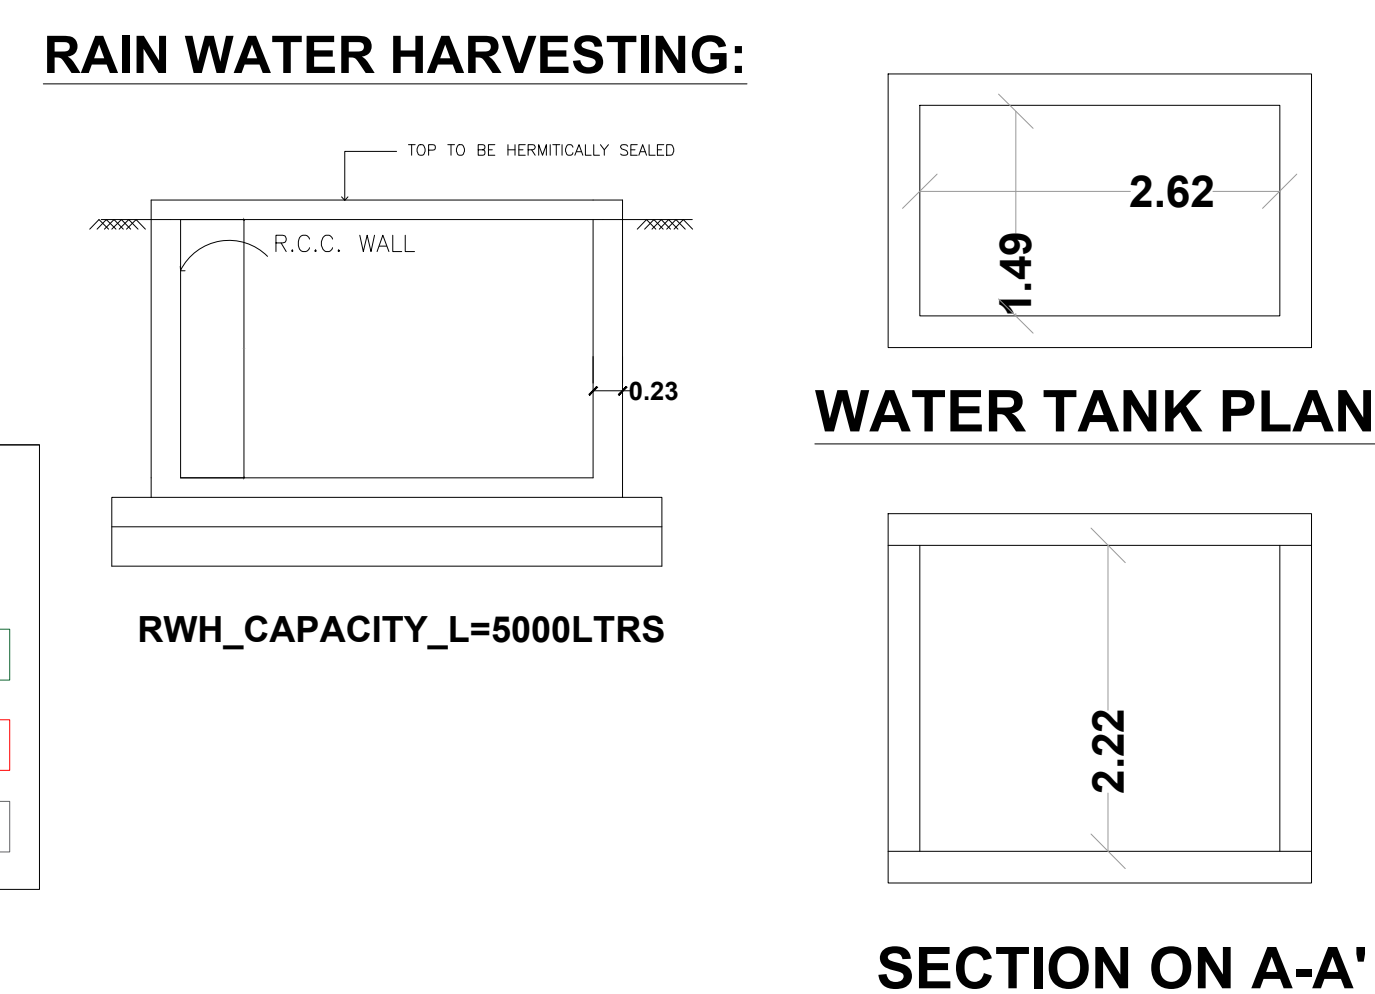

AREA DETAILS :-			
1.	AREA OF THE SITE	102.84 S.M	1107.00 S.FT
2.	EX.GROUND FLOOR AREA	71.71 S.M	772.00 S.FT
3.	ADD.FIRST FLOOR AREA	71.71 S.M	772.00 S.FT
4.	HEADROOM AREA	---	---
5.	TOTAL AREA	71.71 S.M	772.00 S.FT
6.	VACANT AREA	31.12 S.M	335.00 S.FT

JOINERY DETAILS :-

S.NO	DESCRIPTION	SIZE IN M
1	ROLLING SHUTTER-R.S	2.44 X 3.05
2	MAIN DOOR - M.D	1.52 X 2.13
3	DOOR - D	0.91 X 2.14
4	DOOR - D1	0.76 X 2.14
5	WINDOW - W	1.83 X 1.52
6	KITCHEN WINDOW-K.W	1.22 X 0.91
7	VENTILATOR - V	0.91 X 0.61

APPLICANT:-

ENGINEER:-

Er. D. RAJASEKAR
DCE., B.E., M.E (Struct)
DR&CO.,
VELLALORE
Mob: 99525 82833

DESIGNED BY:-
DR & CO
Shop.No:- 2, Rajamani Complex, Vellalore(Post),
Coimbatore -641111.
Contact :- +91- 9952582833, +91-9739757122
Mail.id :- drandco.cbe2016@gmail.com

