


Plan Showing the Proposed Additional Construction of R.C.C.Roof First Floor Residential Building in Old Natham S.F.No: 58A1A1, 110/2 Part,
Patta No: 1519, 241,New Natham S.F.No: 1780/4, 1759/12,Site No: 12,Door No: 62 A, Angalakurichi Road at Kottur Town
Panchayat, Anaimalai Taluk,Coimbatore District.

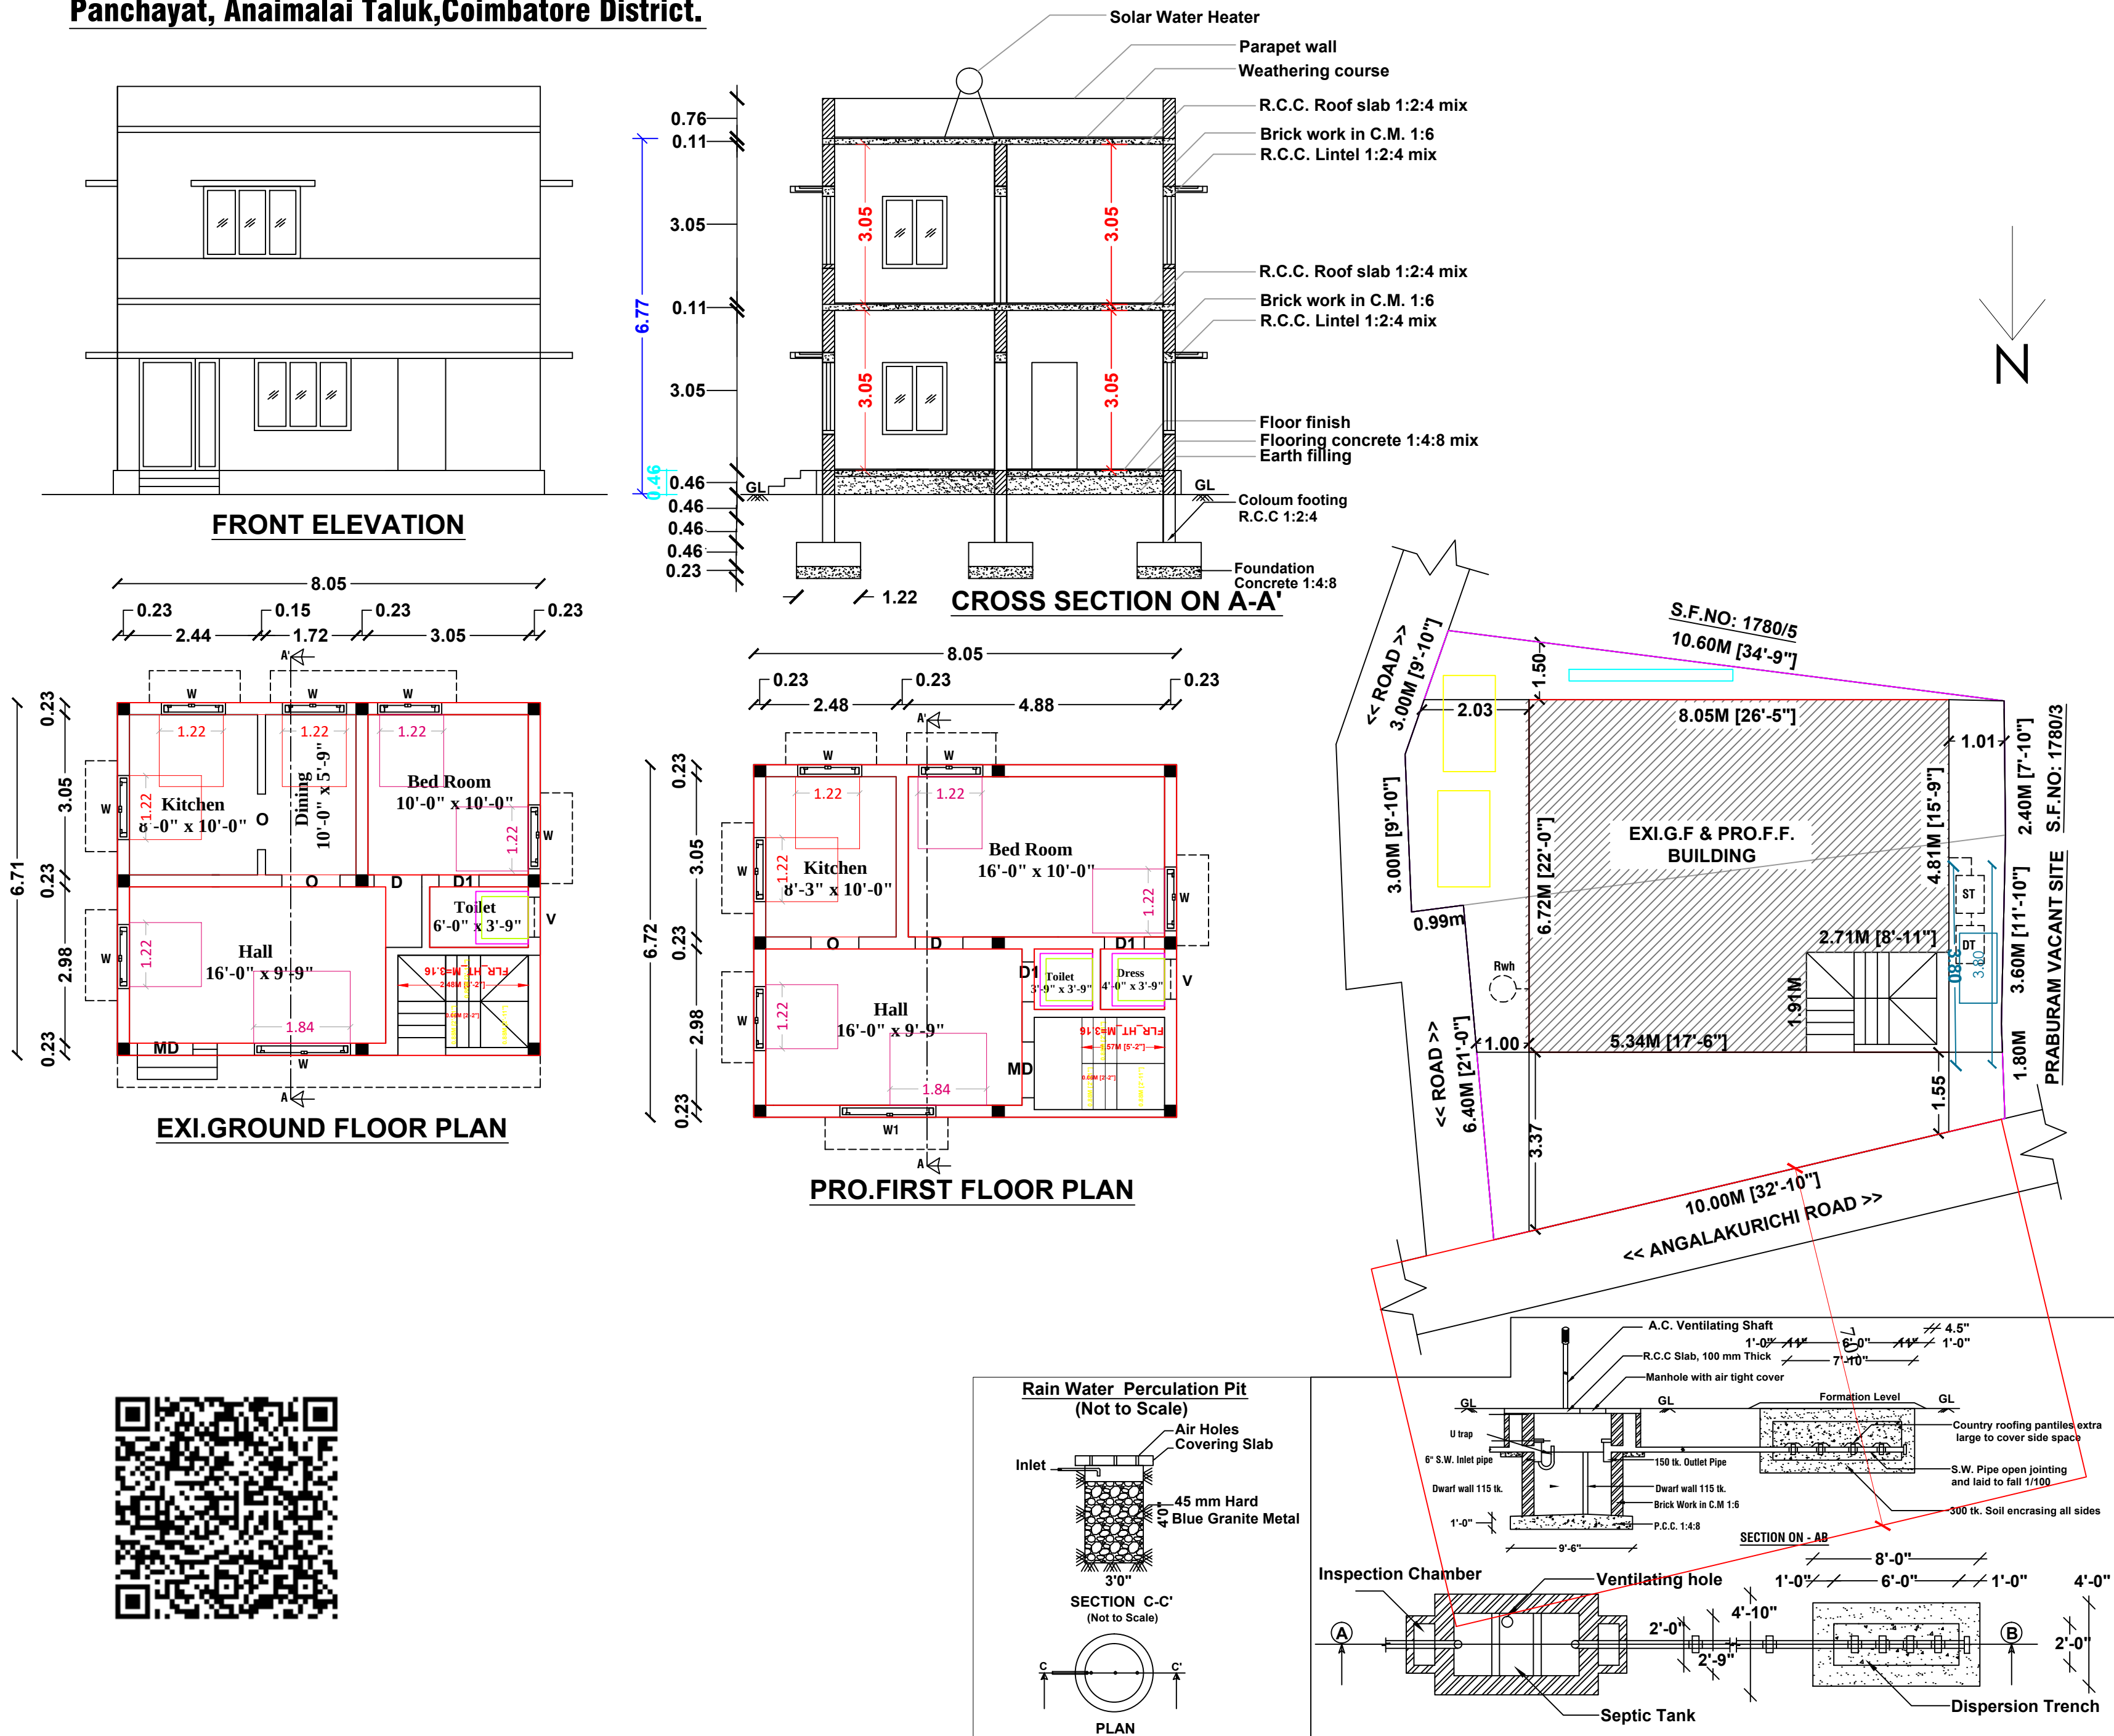

Scale		
Plan : 1: 100		
Site Plan : 1:200		
Area details		
Sq.ft.	Sq.m.	
Area of the Site (60+44) (As per Patta)		1119.46 104.00
Area of the Exi.G.F.Building		582.12 54.08
Area of the Pro.F.F.Building		582.12 54.08
Area of the Open Space		537.34 49.92

Schedule of Joineries			
MD	Main Door	5'-0" x 7'-0"	(1.52 x 2.13)
D	Door	3'-3" x 7'-0"	(1.00 x 2.13)
D1	Door	2'-6" x 7'-0"	(0.76 x 2.13)
W	Window	4'-0" x 4'-0"	(1.21 x 1.21)
W1	Window	6'-0" x 4'-0"	(1.83 x 1.21)
V	Ventilator	2'-6" x 3'-0"	(0.76 x 0.91)

Site boundary		
Exi.G.F & Pro.F.F.Building		
Exi.Road		
Rain Water Pit (RWH)		
Parking Details	Nos	Size (m)
Car Parking (CP)	1	5.0 X 2.5
Two Wheeler Parking (TWP)	2	1.8 X 1.0

Mr.Lingakumar S/O Sakthivel.

(Signature)

Applicant.

Er.VRAMASAMY,D.C.D.,
Licenced Building Surveyor & Consulting Civil Engineer
8/29,Sri Karpaga Vinayagar Nagar,
Malandipattanam (PO),Anaimalai-642114
Cell: 9994551496

Registered Engineer

SHEET_1