
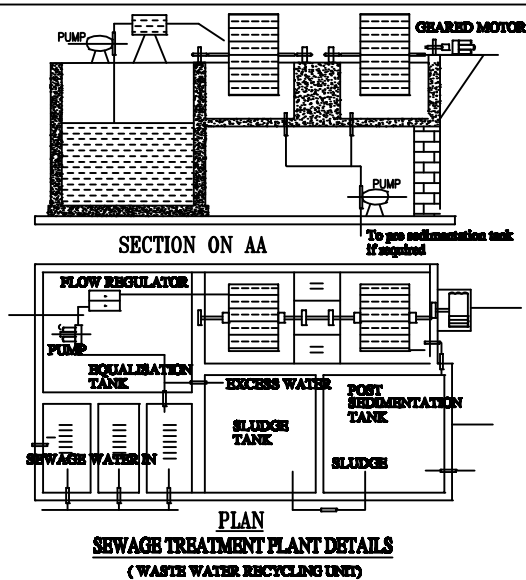
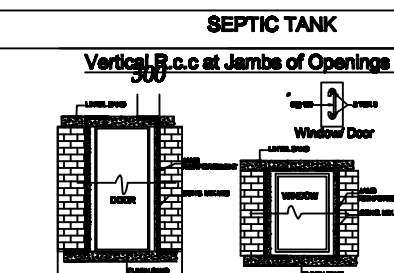
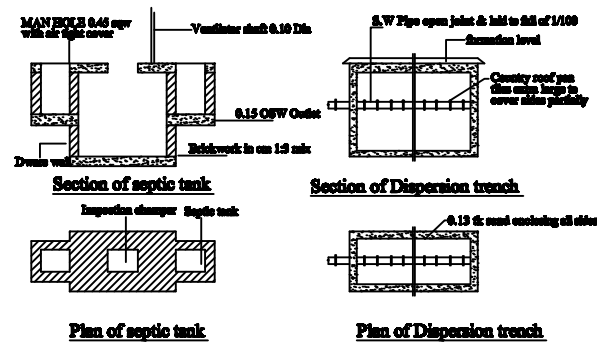
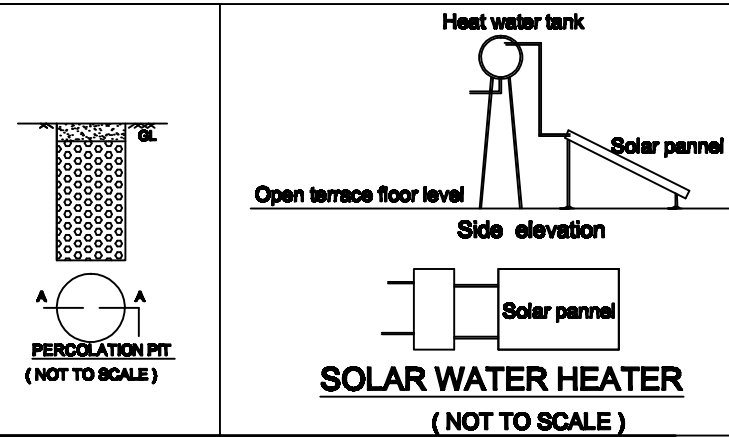
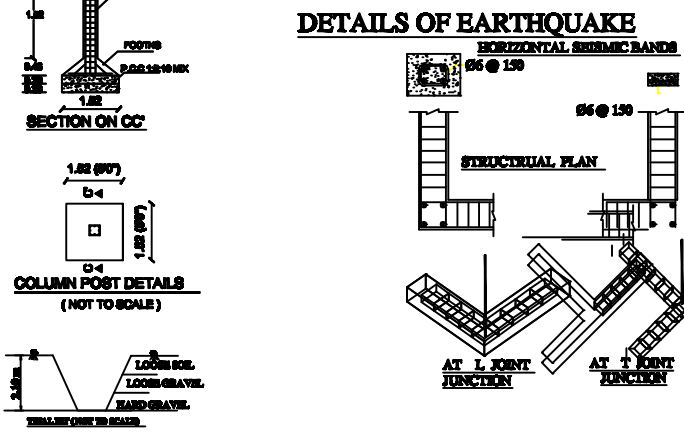
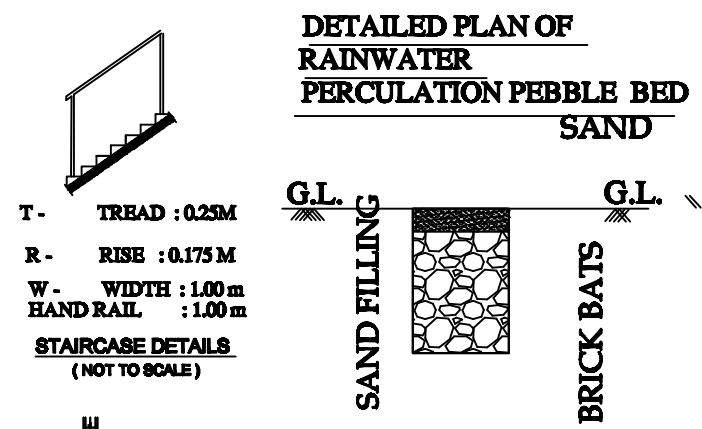
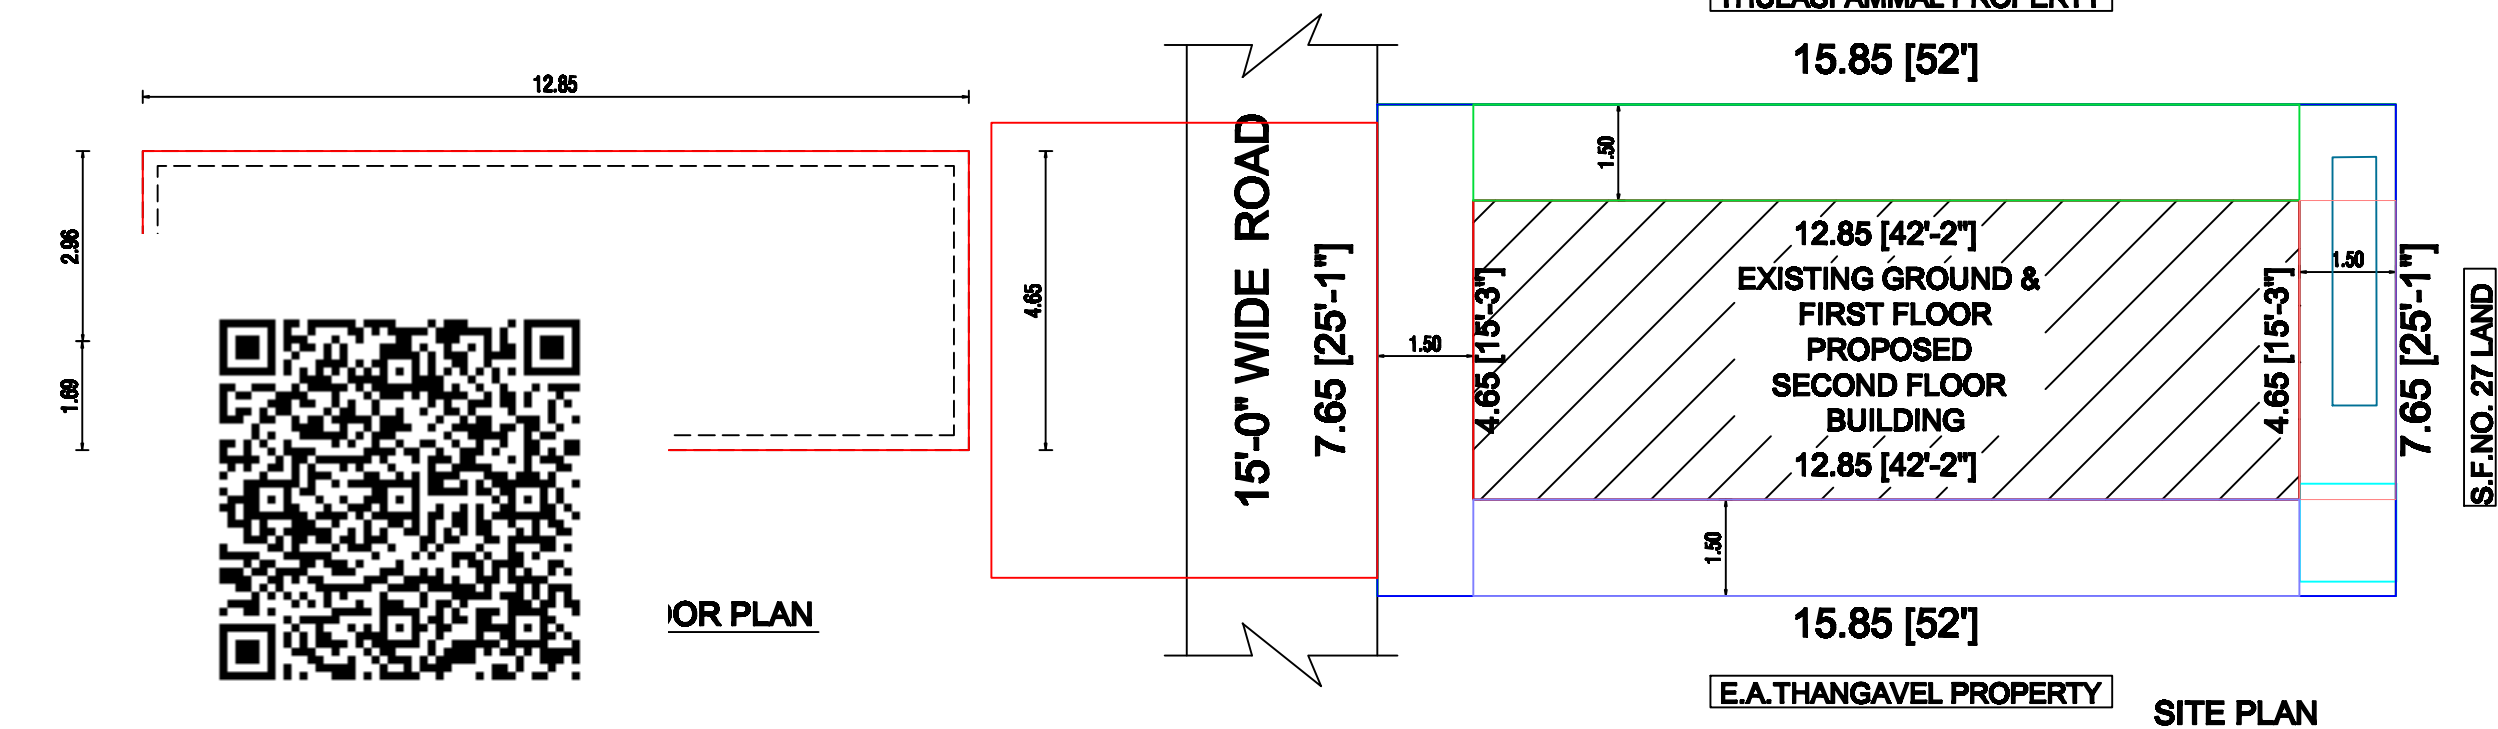
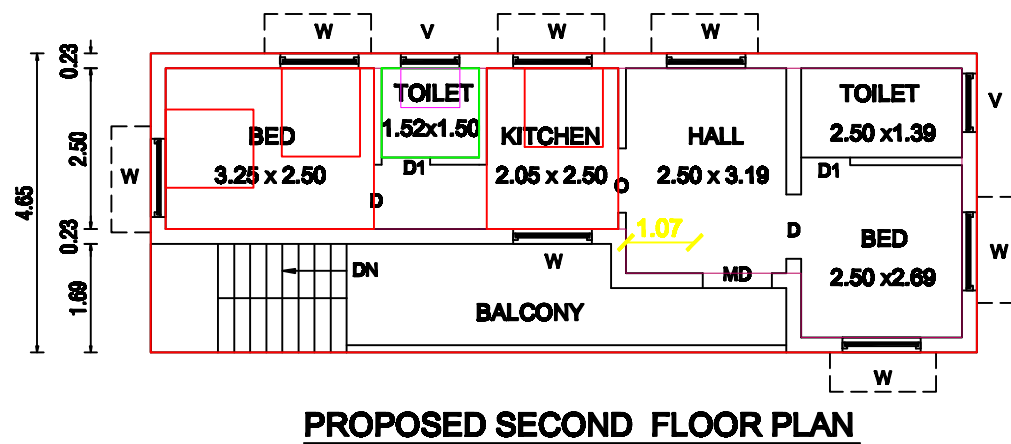
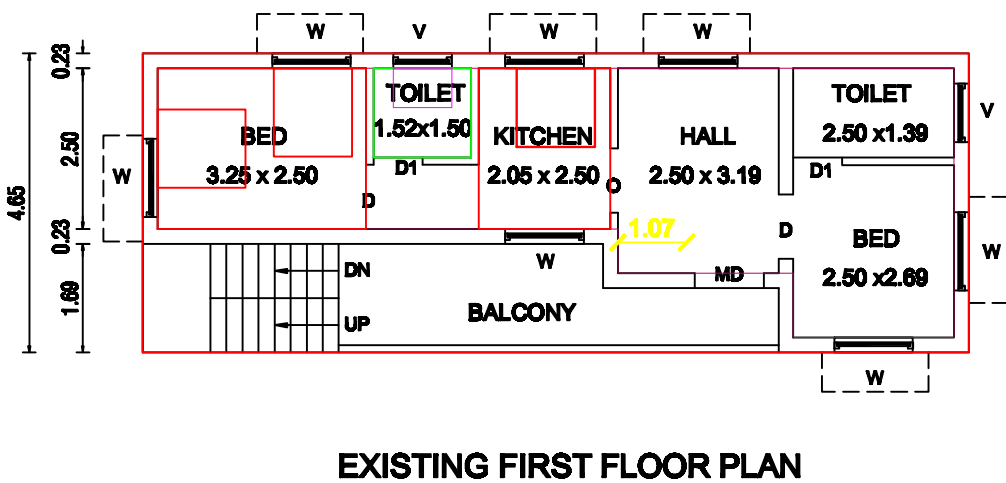
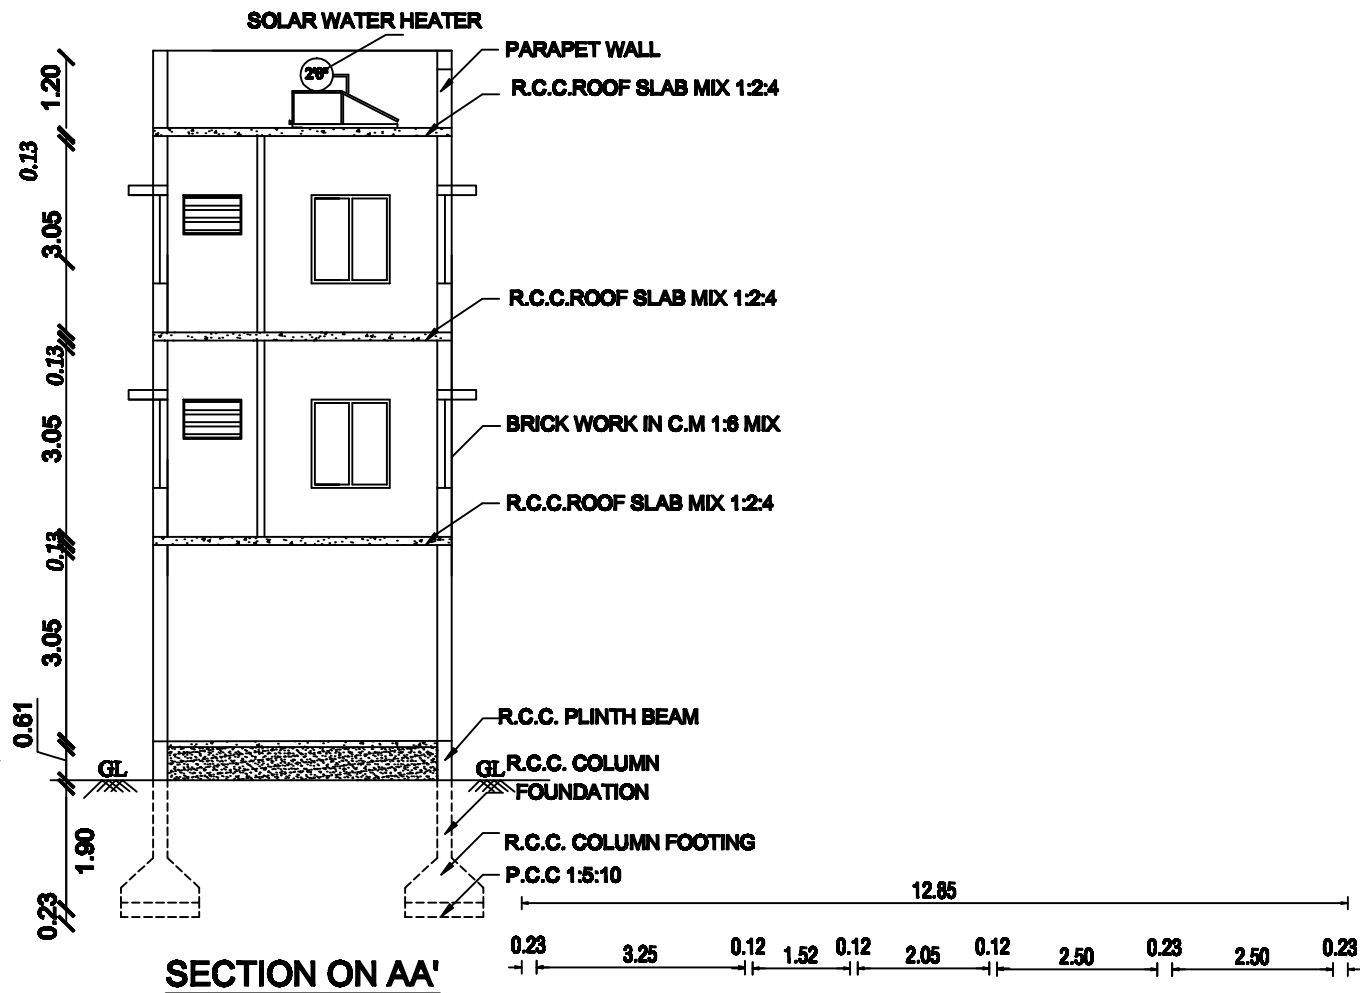


PLAN SHOWING THE PROPOSED CONSTRUCTION OF R.C.C ROOF SECOND FLOOR RESIDENTIAL BUILDING TO THE EXISTING BUILDING GROUND & FIRST FLOOR BUILDING AT S.F.NO.33/1, VALLALAR COLONY, "ASHOKAR STREET" VELLALORE VILLAGE & TOWN PANCHAYAT, MADUKKARAI TALUK, COIMBATORE DISTRICT. (EXISTING B.L.NO.206/23-24 DATE 14.08.2023)

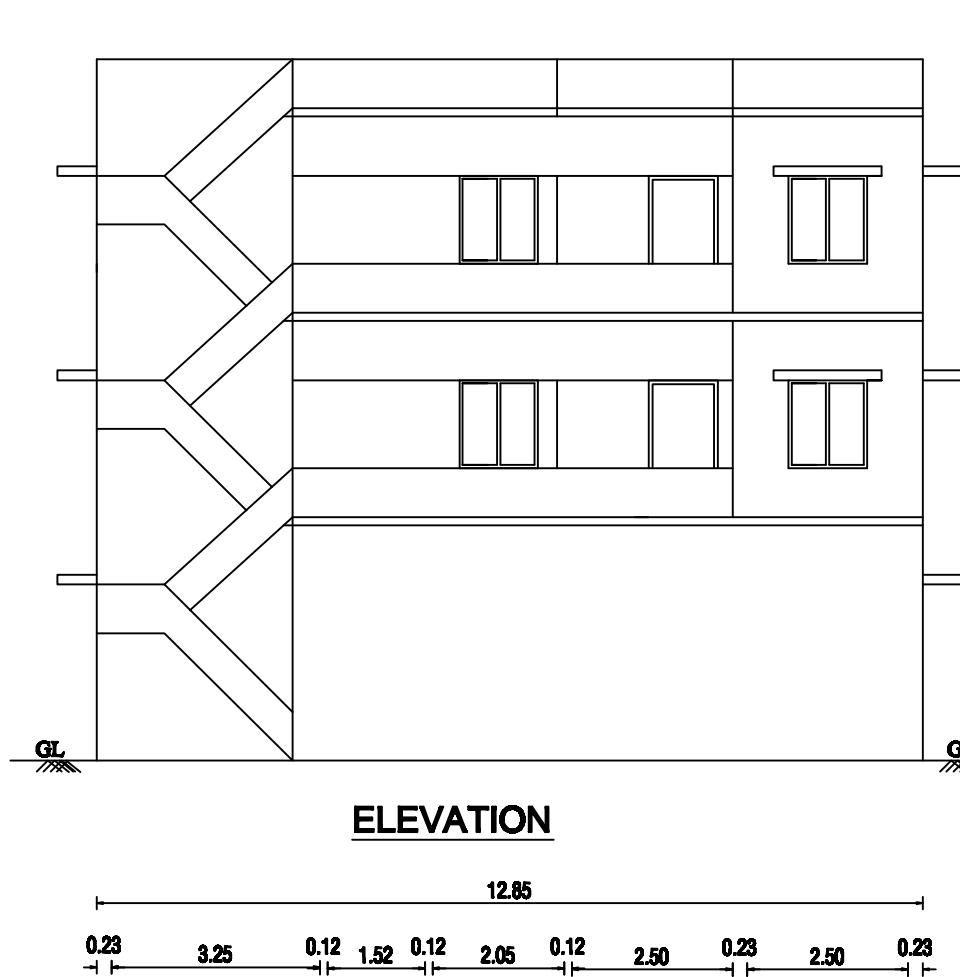

JOINERY DETAILS :-			
SYM	JOINERY	SIZE (FT)	SIZE (M)
M.D	DOOR	3'6" x 7'0"	1.07 x 2.13
D	DOOR	3'3" x 7'0"	1.00 x 2.13
D1	DOOR	2'6" x 7'0"	0.76 x 2.13
W	WINDOW	6'0" x 4'6"	1.83 x 1.37
W1	WINDOW	4'0" x 4'6"	1.22 x 1.37
V	VENTILATOR	4'0" x 2'0"	1.22 x 0.61

AREA DETAILS:-		SQFT	SQM
AREA OF THE SITE		1306.00	121.33
EXISTING GROUND FLOOR		643.14	59.75
EXISTING FIRST FLOOR		643.14	59.75
PROPOSED SECOND FLOOR		643.14	59.75
AREA OF THE OPEN SPACE		662.86	61.58

COLOR INDEX	
SITE BOUNDRY	-
PROPOSED BUILDING	-
ROAD SHOWN	-
PERCOLATION PIT	-

3. Arunagiri

APPLICANT.

M. Sundarraj
Fr. M. SUNDARRAJ, P.C.R.E.,
LICENCED BUILDING SERVEYOR,
SREE SAARRU BUILDERS
OPP:- TOWN PANCHAYAT OFFICE,
VELLALORE - 641 111,
PH: 98430 23497

ENGINEER/L.B.S