
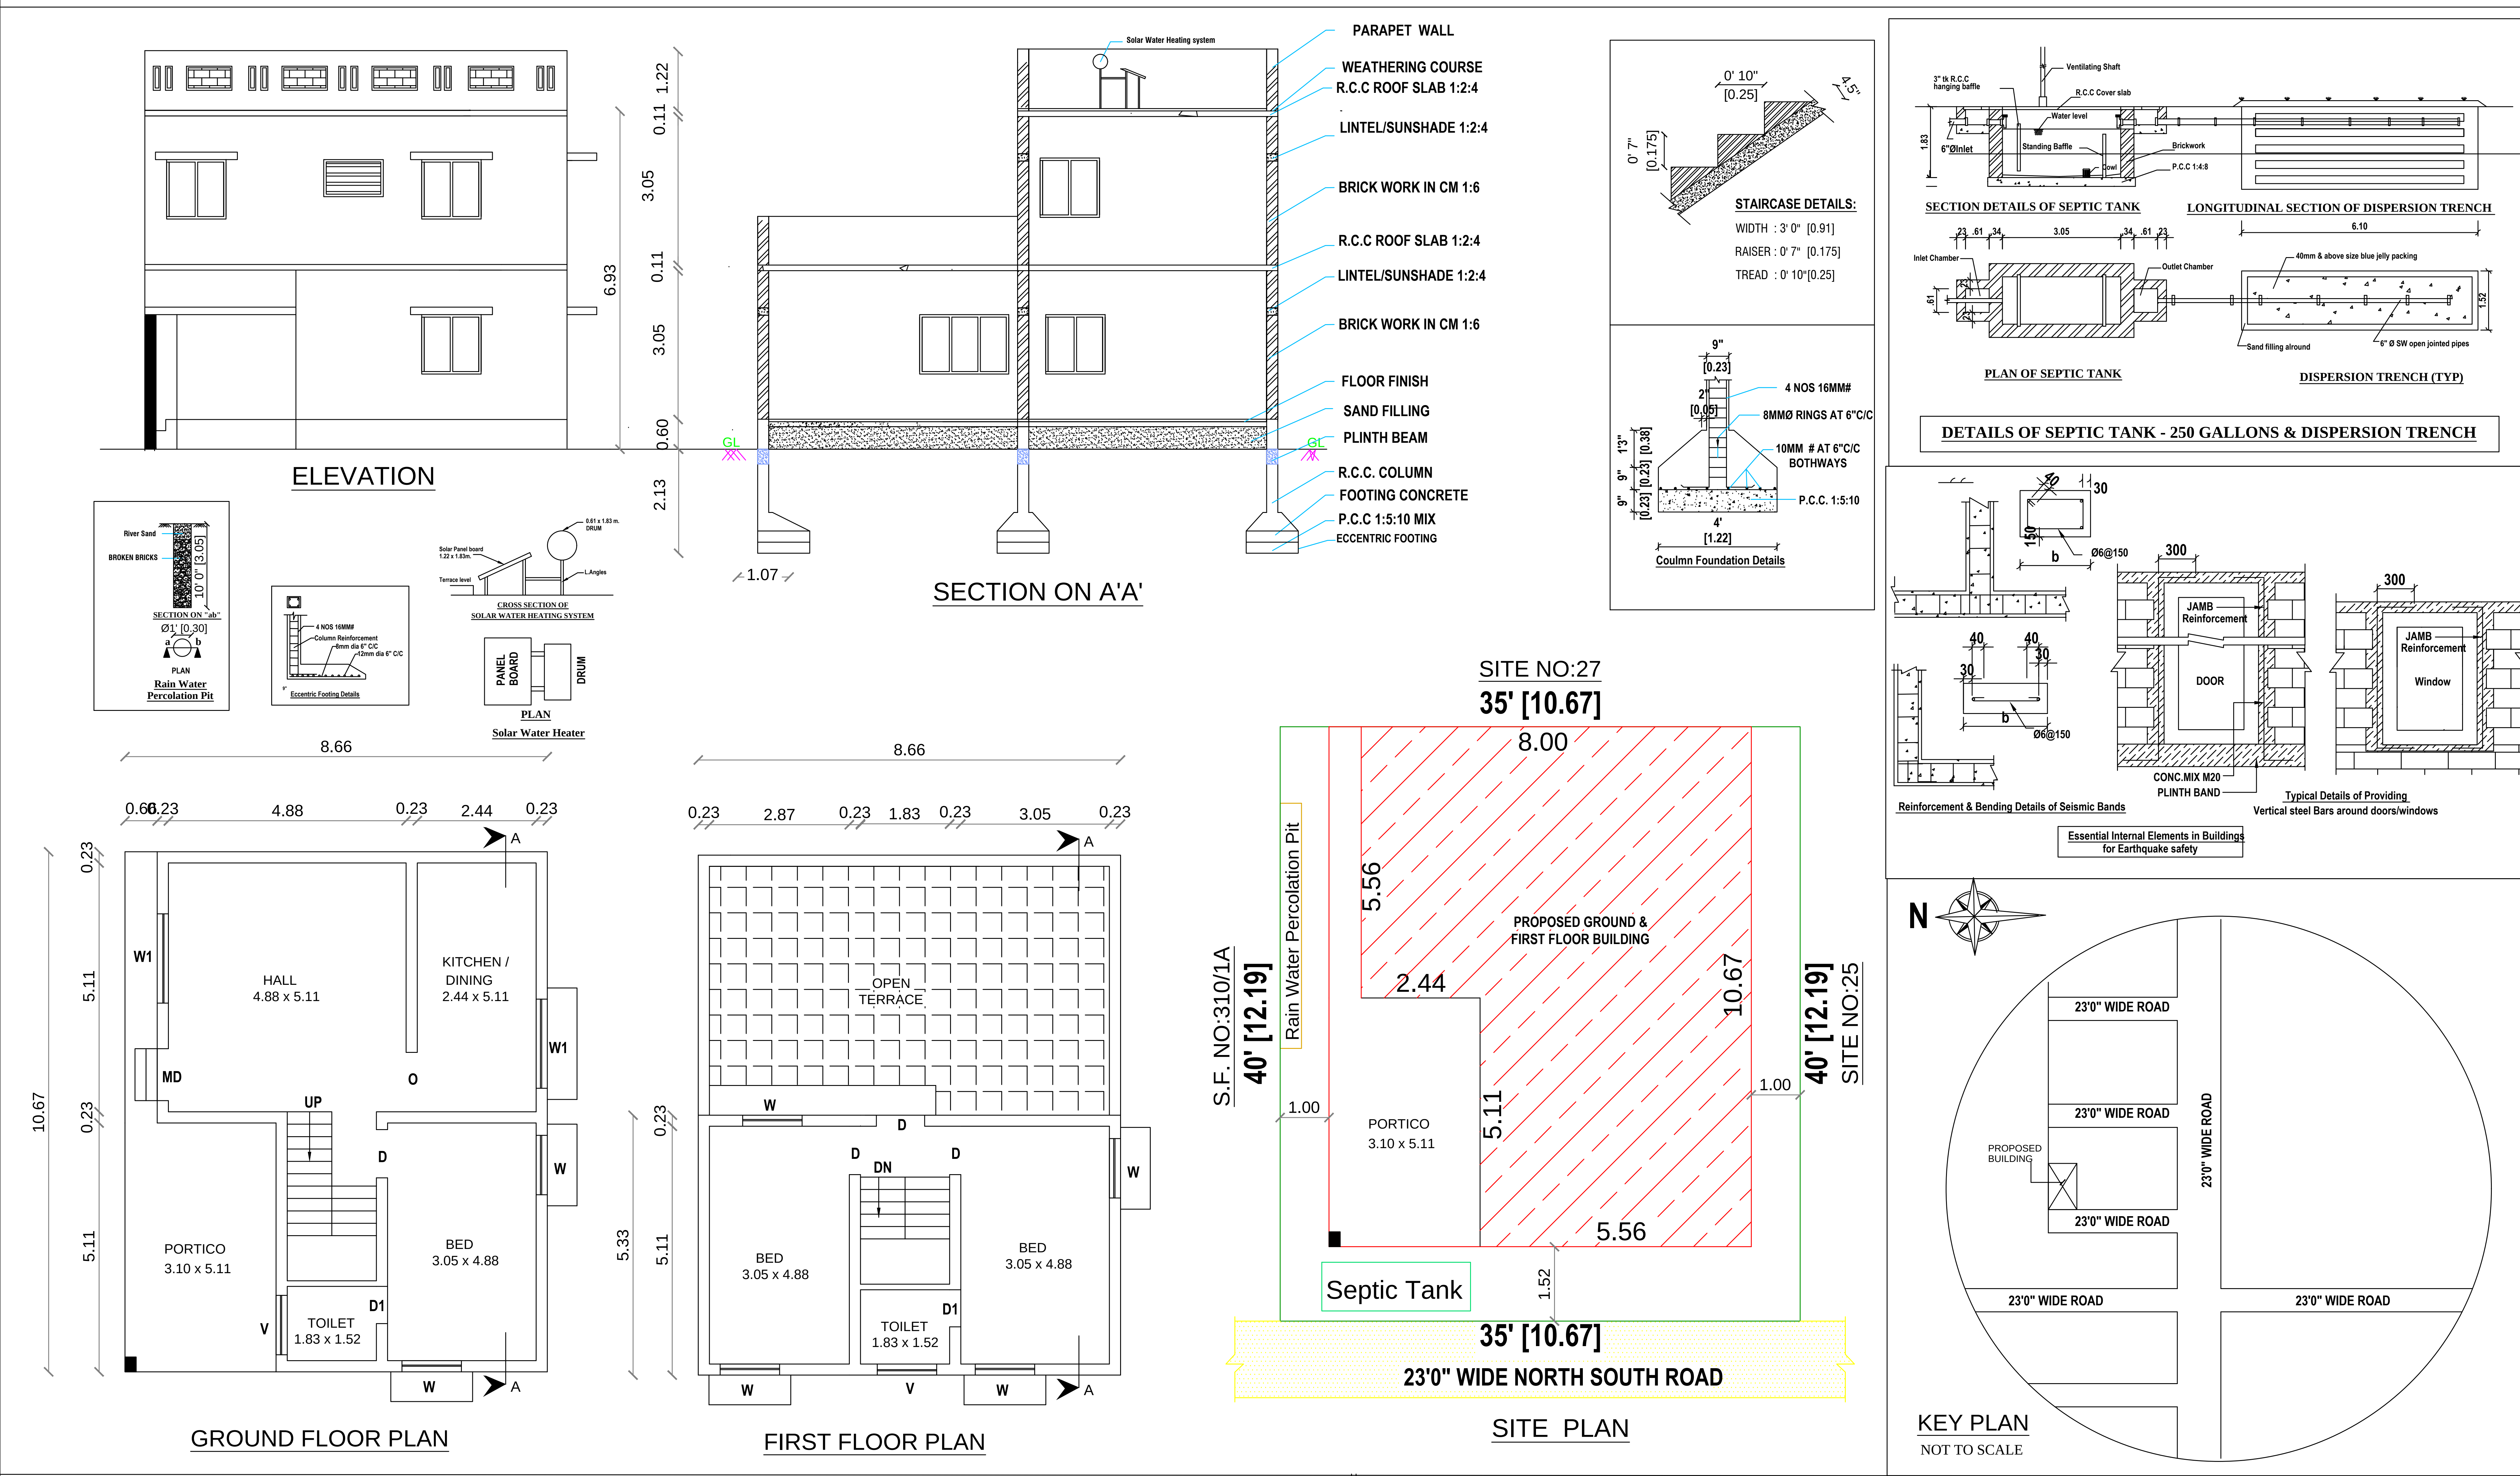


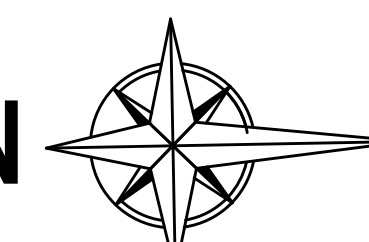

AREA DETAILS		IN SFT	IN SQ. M.	JOINERY DETAILS				Plan, Section & Elevation		Site Plan	N 
AREA OF THE SITE	1400.00	130.06	Sym.	DESCRIPTION	IN FEET	IN METER	SCALE	1" : 8' 0"	1" : 8' 0"		
AREA OF THE PROPOSED GROUND FLOOR	994.59	92.40		MD	MAIN DOOR	3' 6" X 7' 0"	1.07 X 2.13	SITE BOUNDARY			
AREA OF THE PROPOSED FIRST FLOOR	497.29	46.20		D/O	DOOR / OPEN	3' 3" X 7' 0"	1.00 X 2.13	PROPOSED BUILDING			
AREA OF THE OPEN SPACE	405.41	37.66		D1	DOOR	2' 6" X 7' 0"	0.76 X 2.13	EXISTING ROAD			
				W	WINDOW	4' 0" X 4' 6"	1.22 X 1.37	R. Senthil ys OWNER / DEVELOPER			
				W1	WINDOW	6' 0" X 4' 6"	1.83 X 1.37				
				V	VENTILATOR	4' 0" X 2' 6"	1.22 X 0.76				
				HORIZONTAL DISTANCE FROM HT.LINE IF ANY - NIL.							
				PERCOLATION PIT @ 10' c/c							
								REGISTER ENGINEER			