
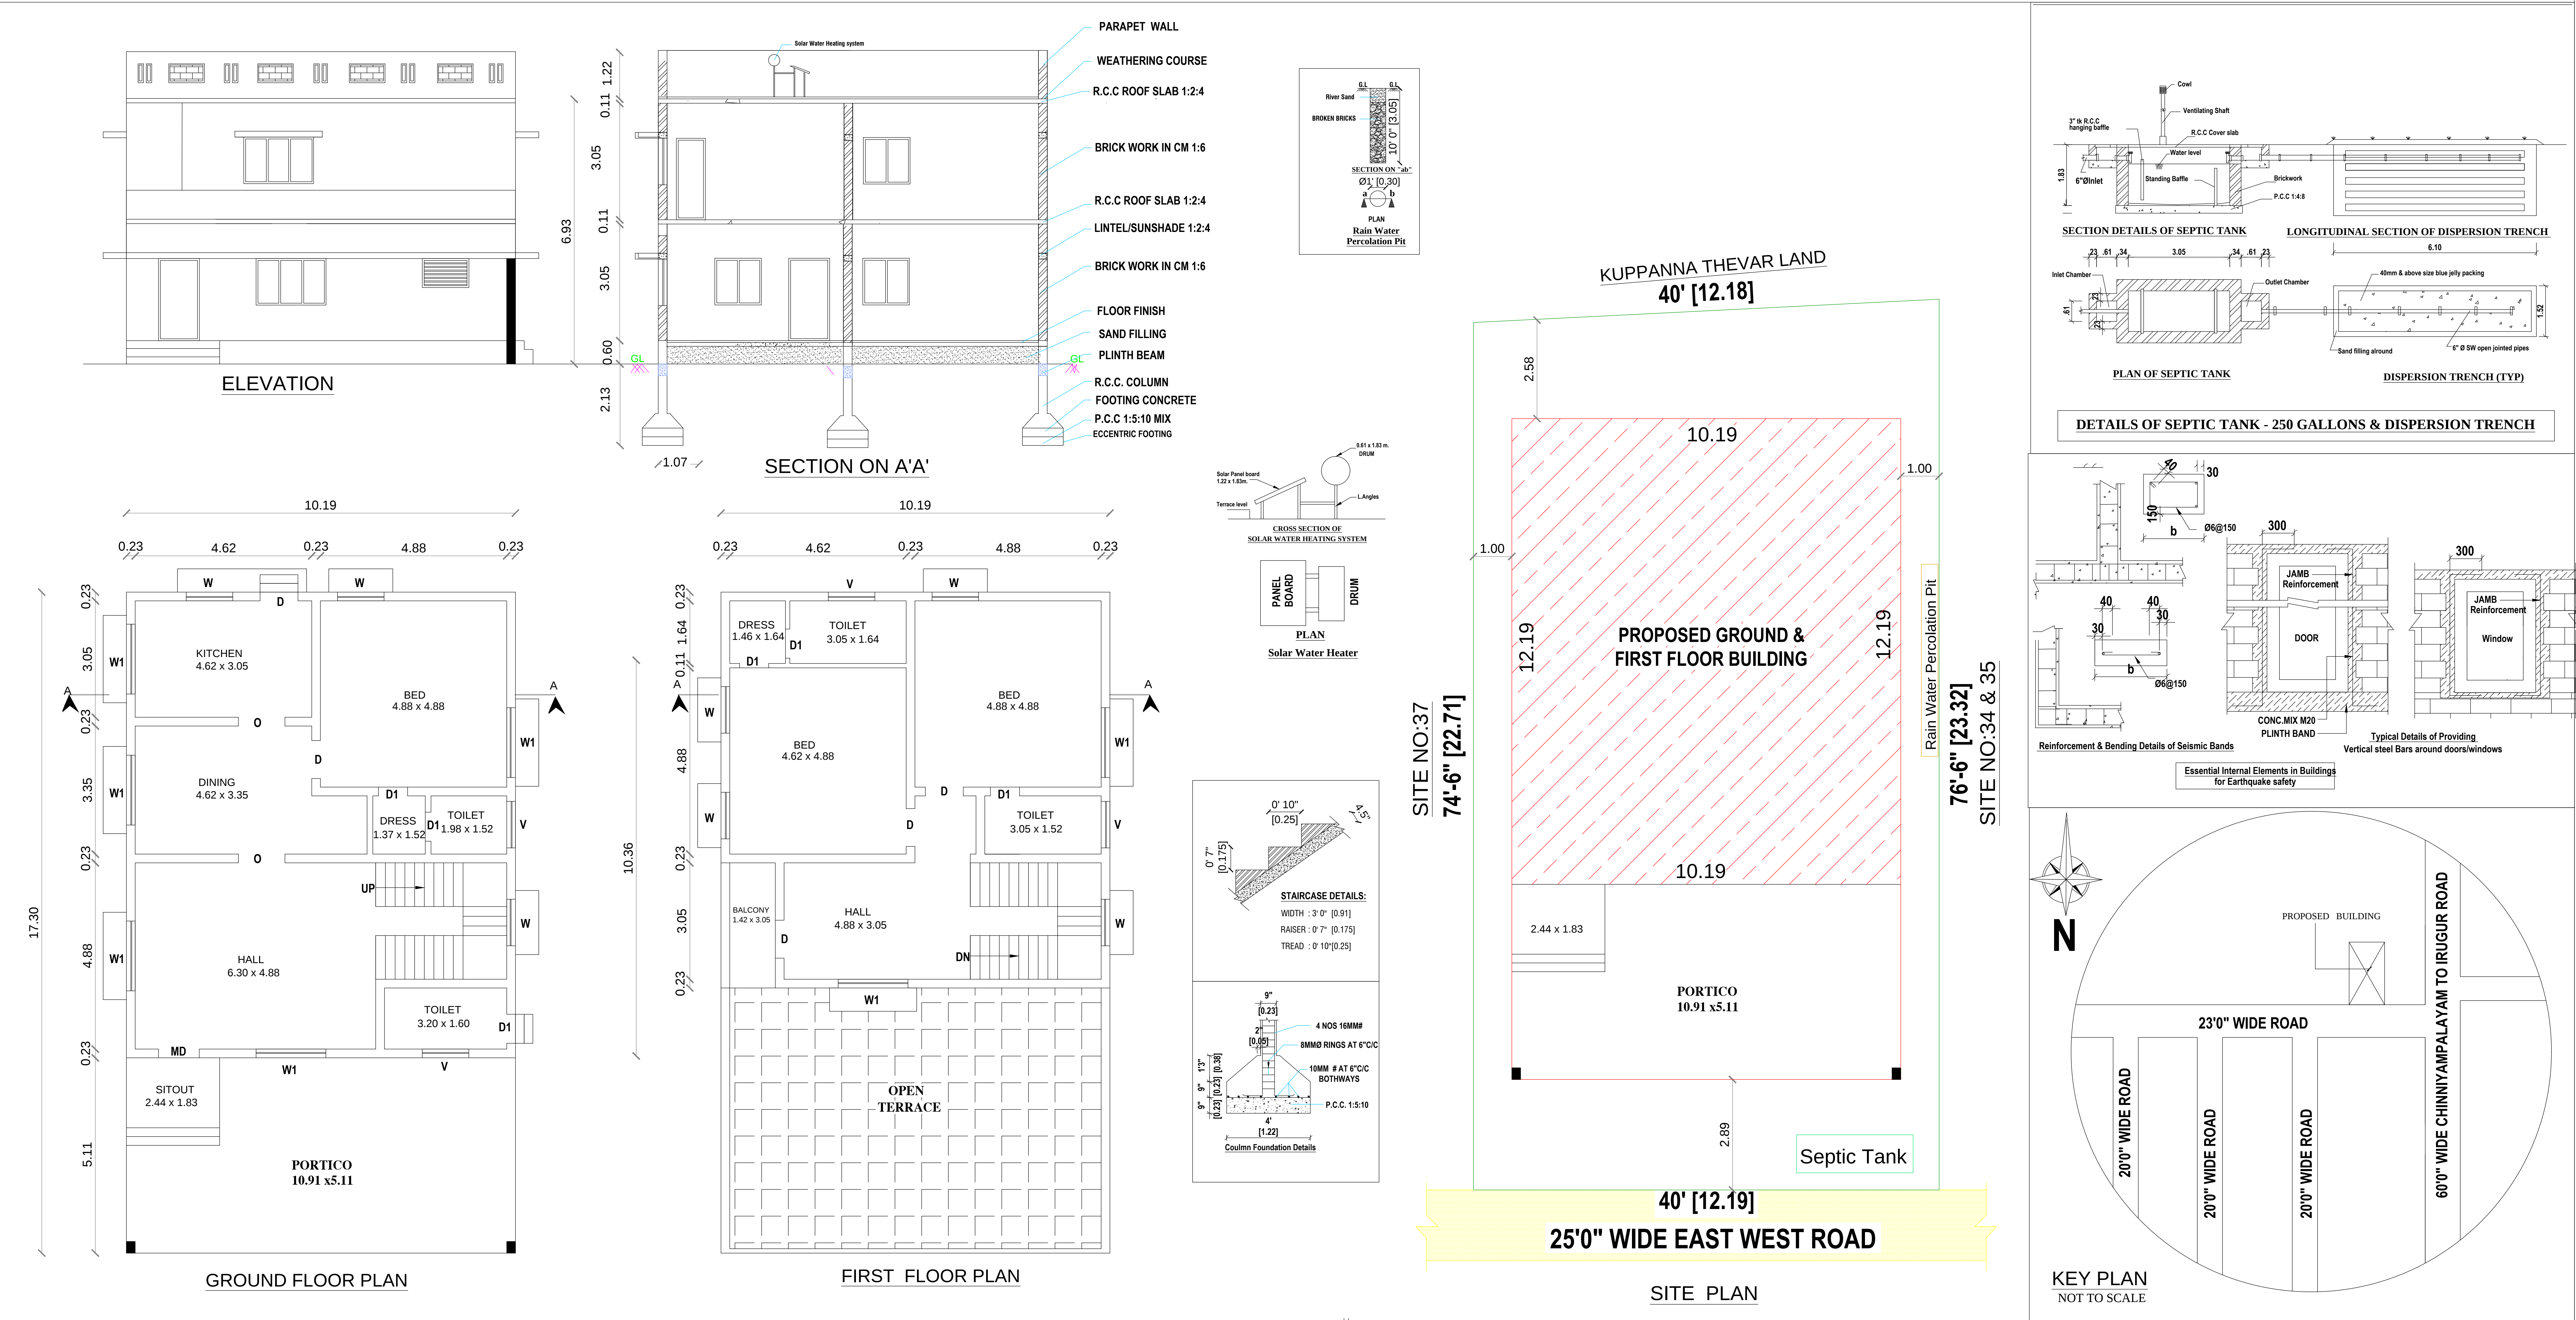
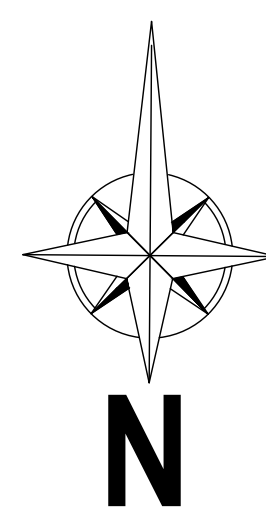
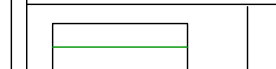
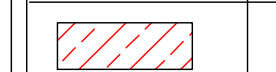


PLAN SHOWING THE PROPOSED GROUND & FIRST FLOOR R.C.C.ROOF RESIDENTIAL BUILDING IN S.F.NO: 223/2A1C, SITE NO:36 , "UDHAYAM NAGAR" , AT IRUGUR VILLAGE & TOWN PANCHAYAT, SULUR TALUK, COIMBATORE DISTRICT.REGULARIZED APPROVAL NO :520/2025/A,DATE:07.07.2025.

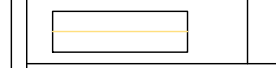

AREA DETAILS		IN SFT	IN SQ. M.	JOINERY DETAILS				Plan, Section & Elevation		Site Plan		 ER.K. SENTHIL, DCE. , LBS, 9/11-A, Ondipudur Road Irugur, Cell: 98437 79999, 98421 22220.
AREA OF THE SITE		3020.00	280.56	Sym.	DESCRIPTION	IN FEET	IN METER	SCALE	1" : 8' 0"	1" : 8' 0"		
AREA OF THE PROPOSED GROUND FLOOR		1896.93	176.23	MD	MAIN DOOR	3' 6" X 7' 0"	1.07 X 2.13		SITE BOUNDARY			
AREA OF THE PROPOSED FIRST FLOOR		1136.14	105.55	D/O	DOOR / OPEN	3' 3" X 7' 0"	1.00 X 2.13		PROPOSED BUILDING			
AREA OF THE OPEN SPACE		1123.07	104.33	D1	DOOR	2' 6" X 7' 0"	0.76 X 2.13		EXISTING ROAD			
				W	WINDOW	4' 0" X 4' 6"	1.22 X 1.37	 OWNER / DEVELOPER				
				W1	WINDOW	6' 0" X 4' 6"	1.83 X 1.37					
				V	VENTILATOR	4' 0" X 2' 6"	1.22 X 0.76					
				HORIZONTAL DISTANCE FROM HT.LINE IF ANY - NIL.								
				PERCOLATION PIT @ 10' c/c								
				REGISTER ENGINEER								