
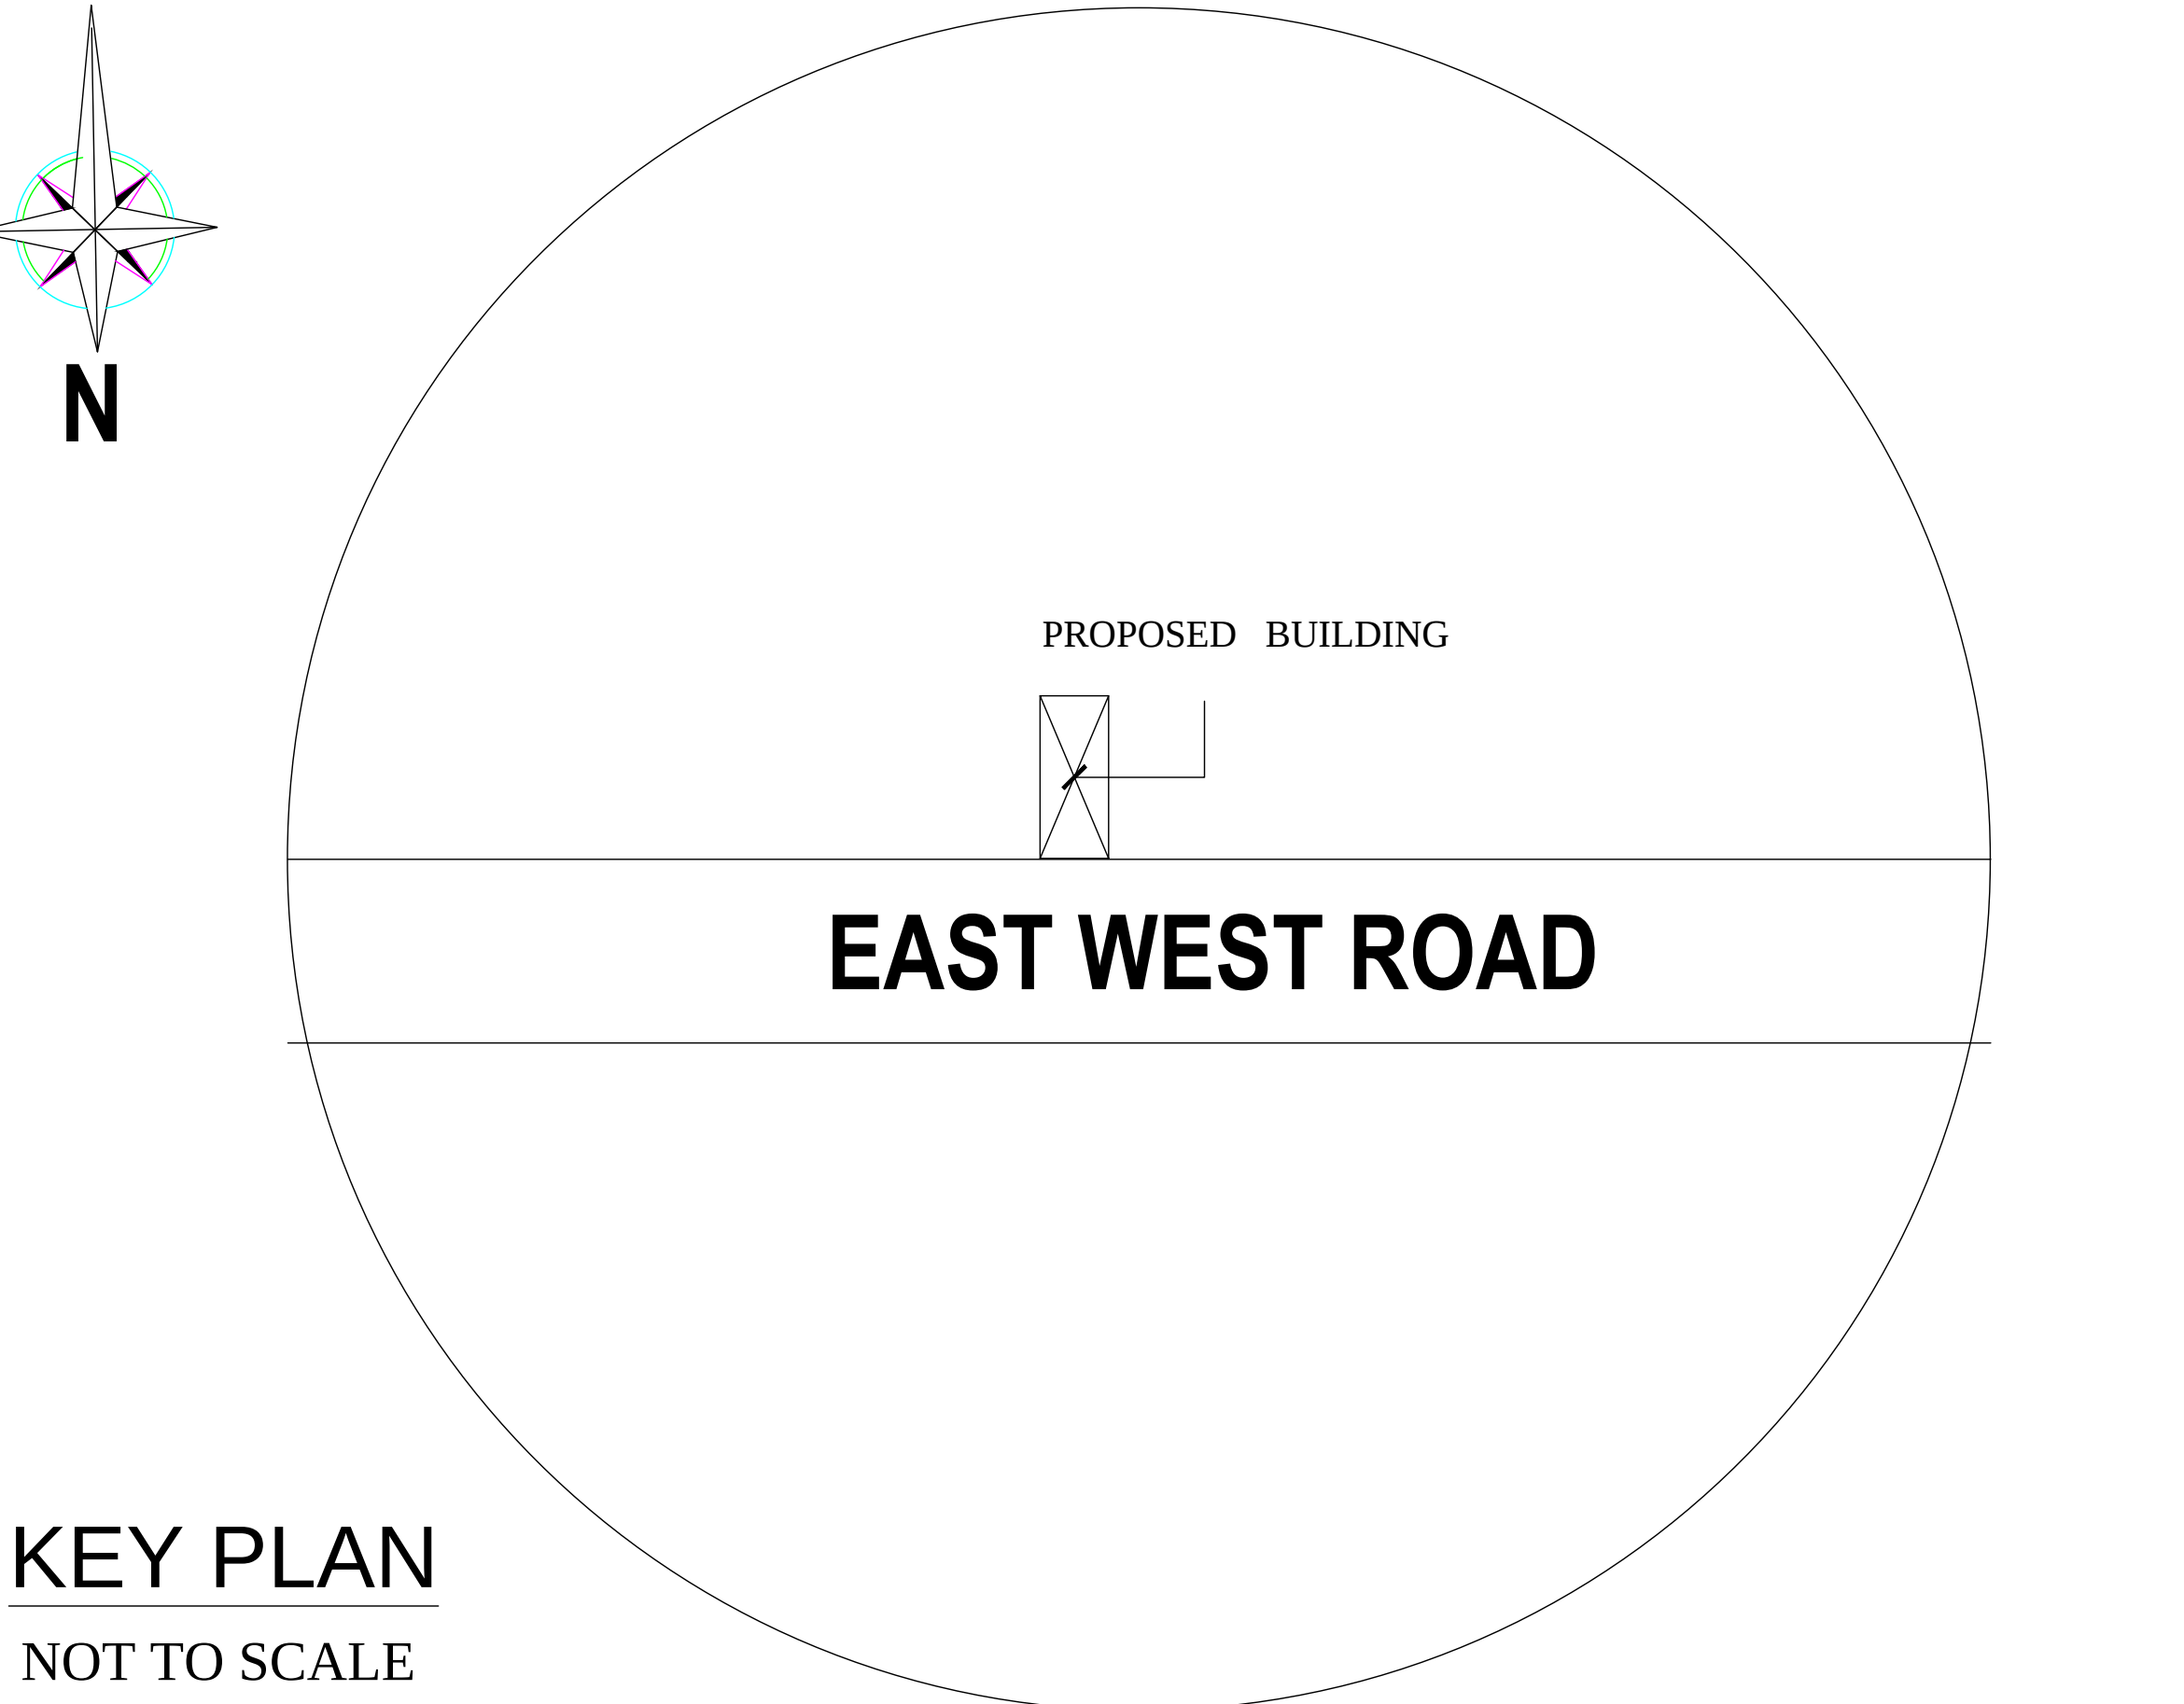
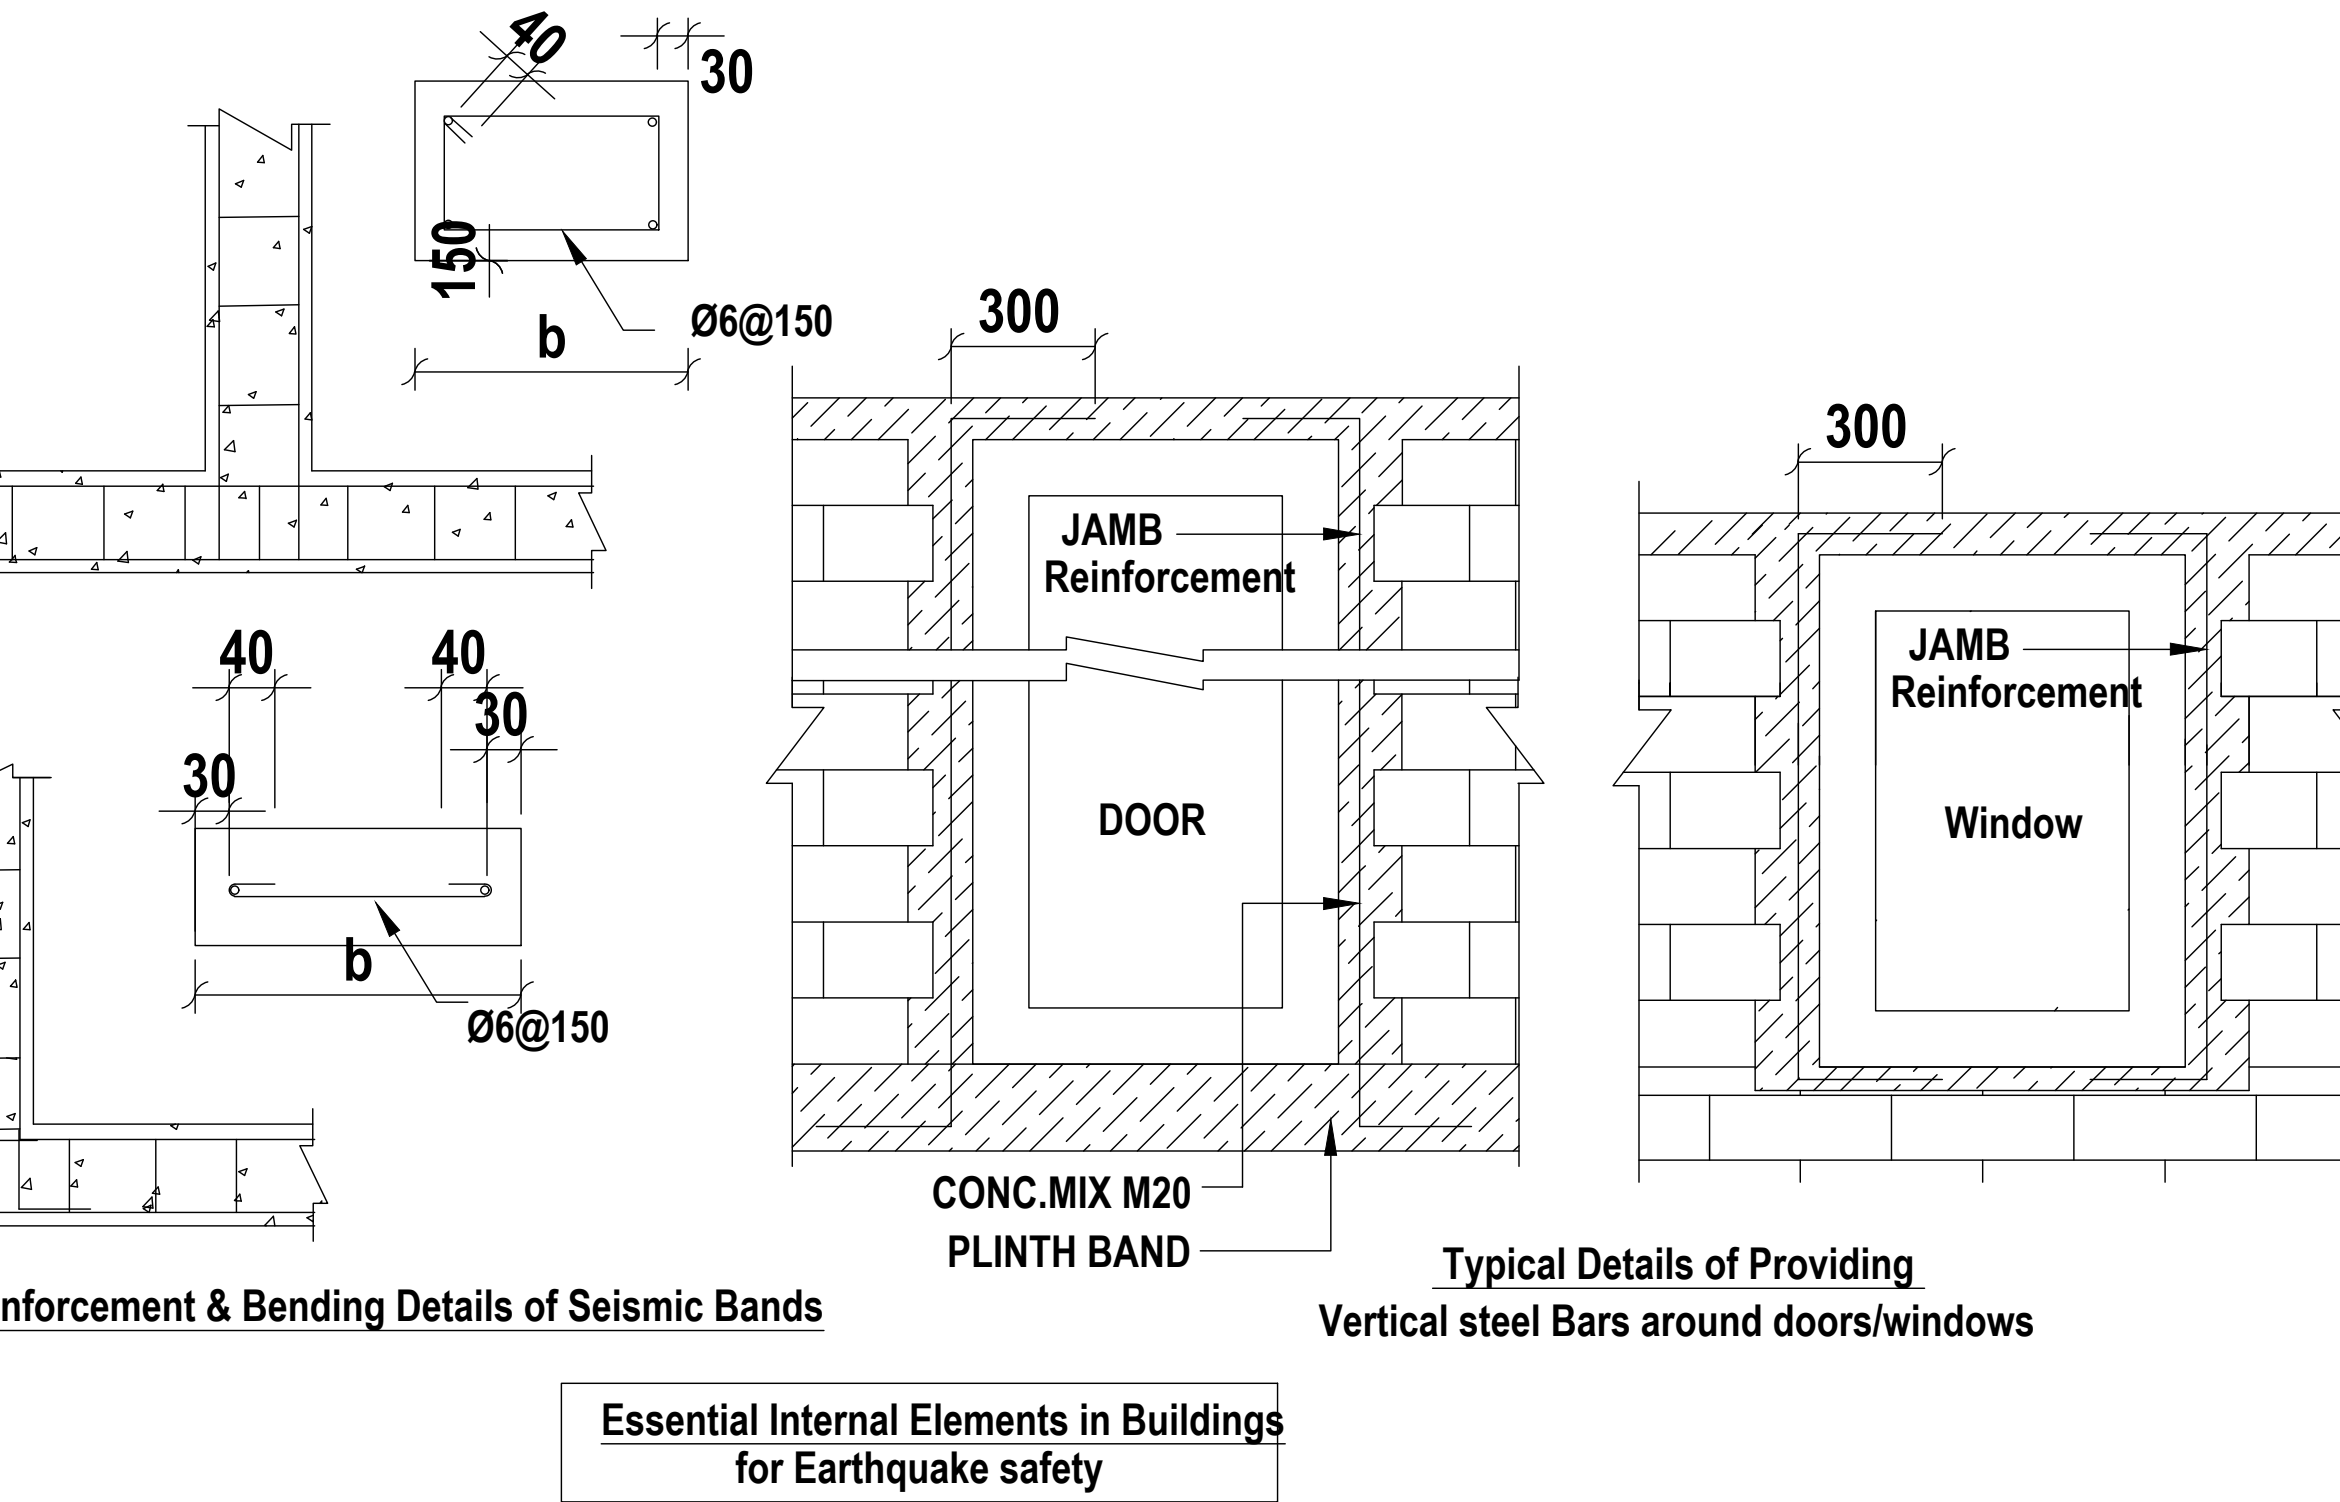
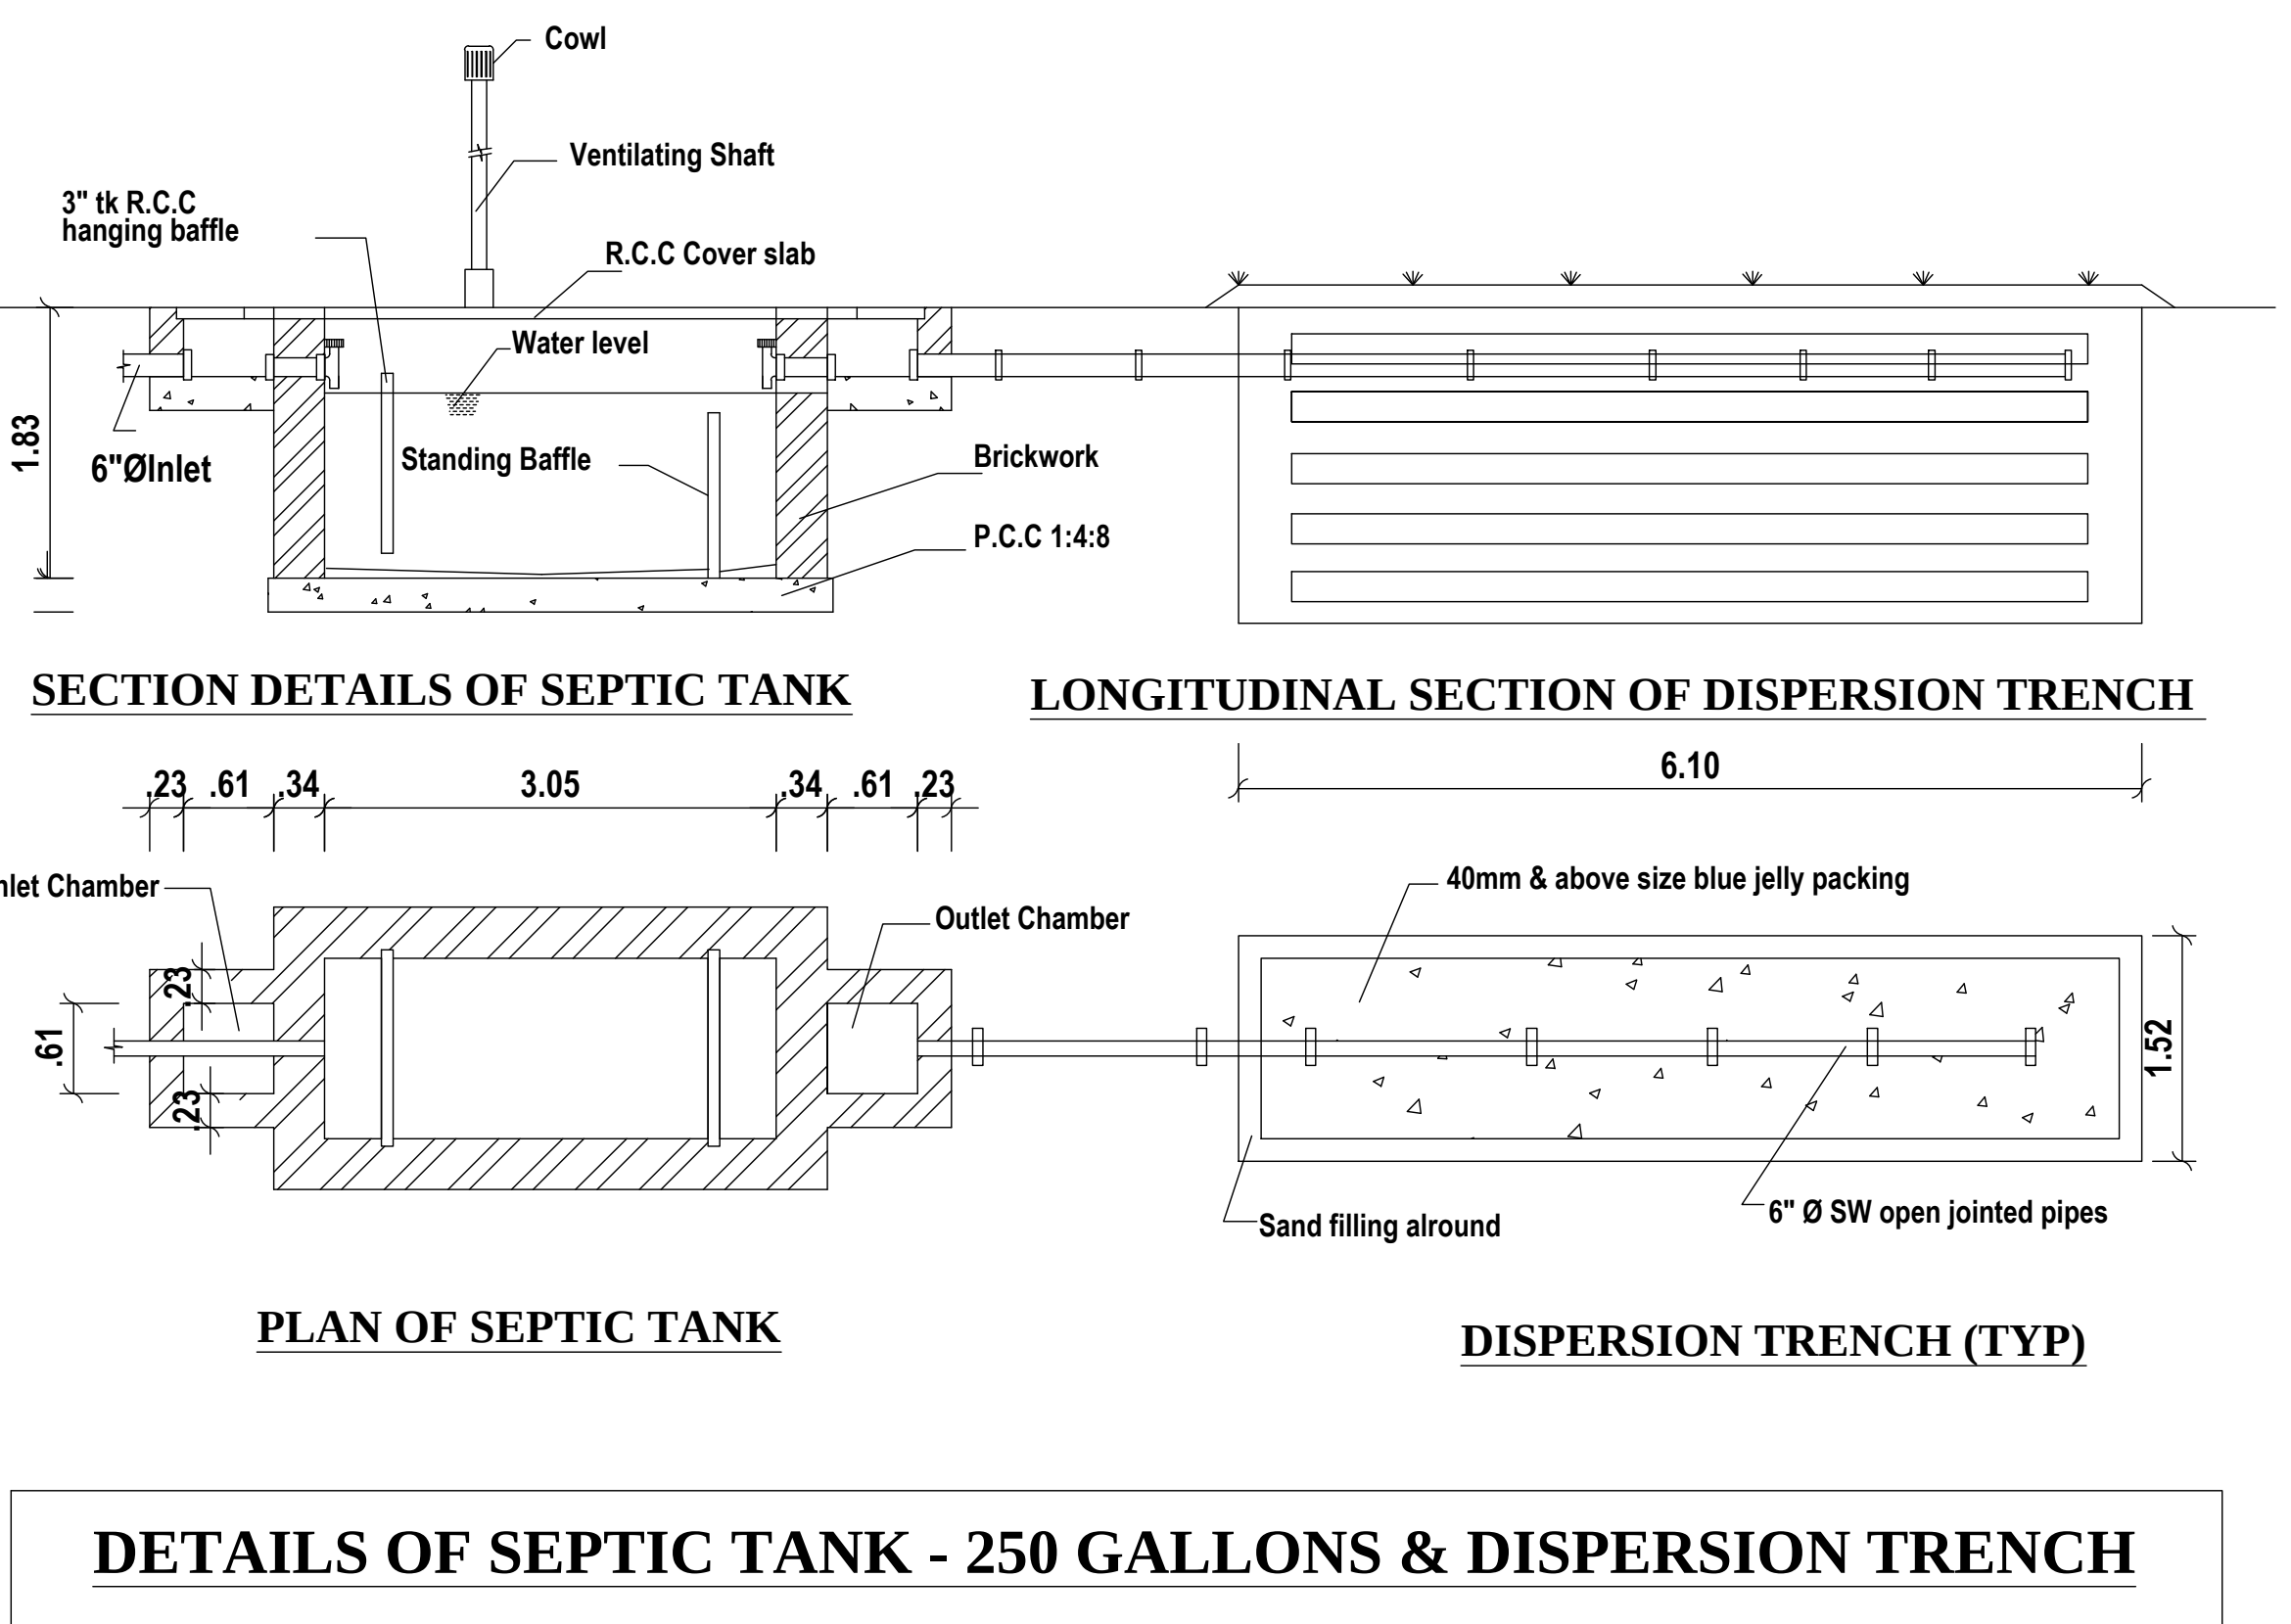
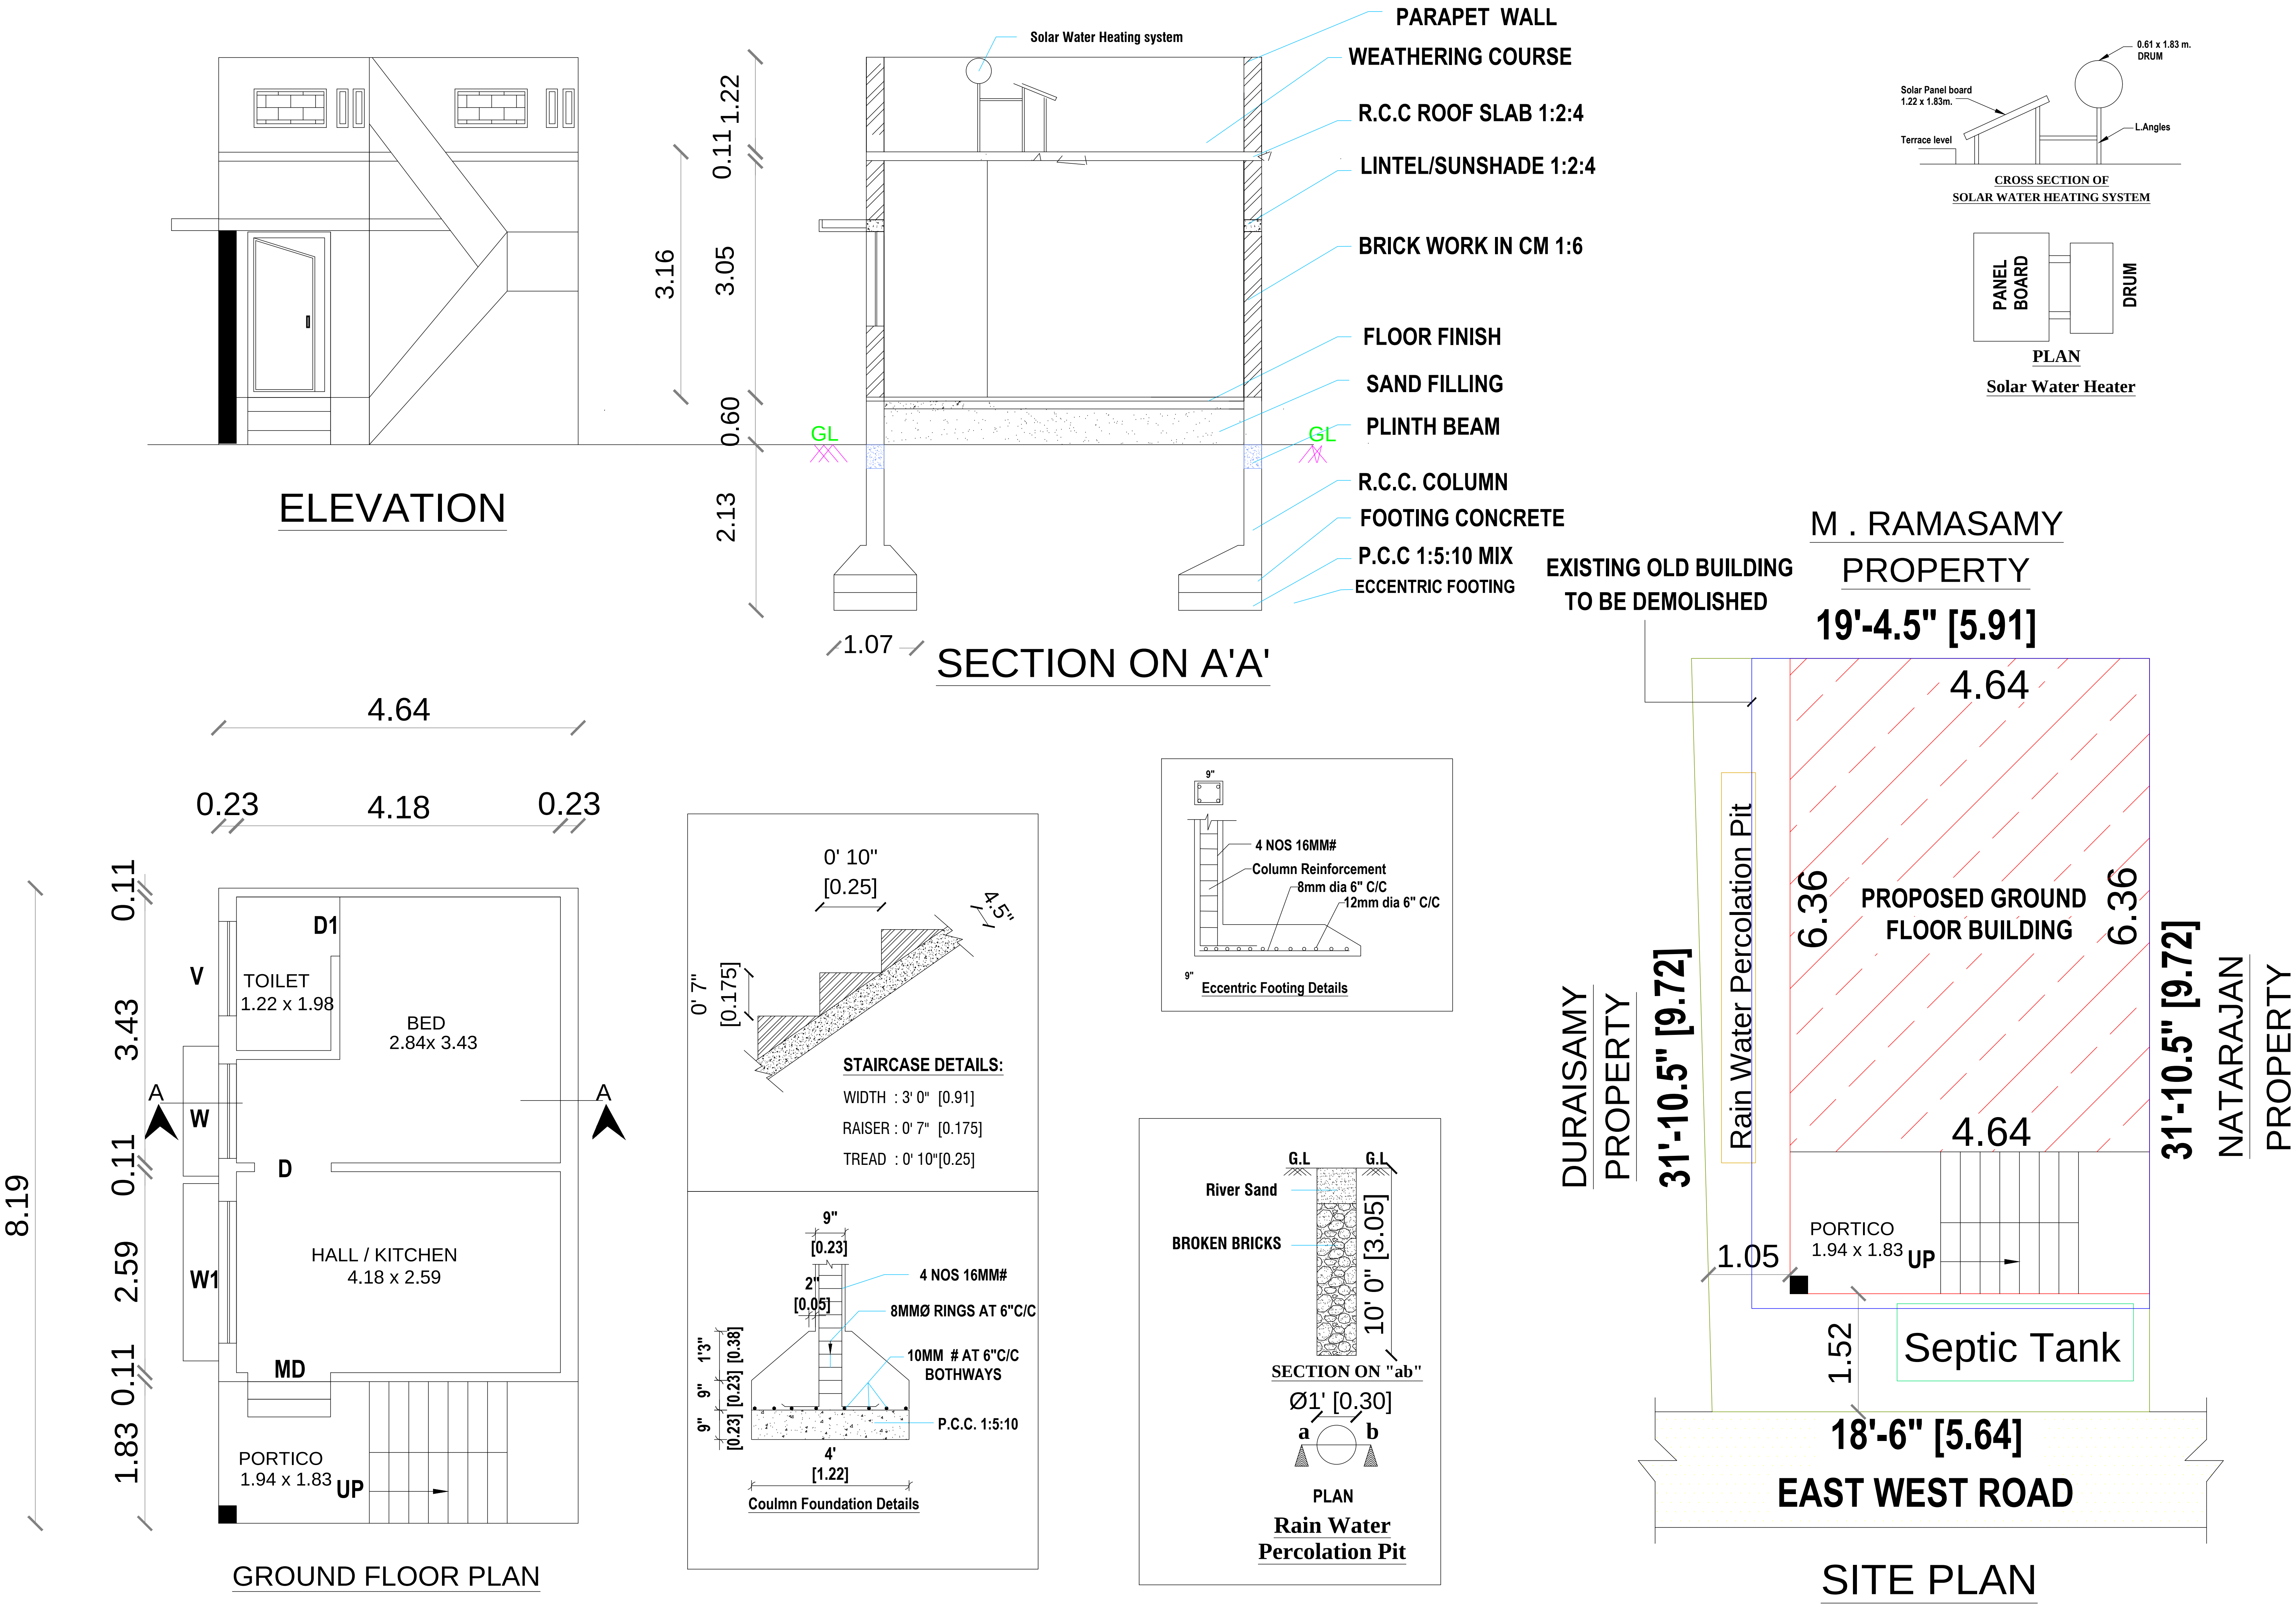
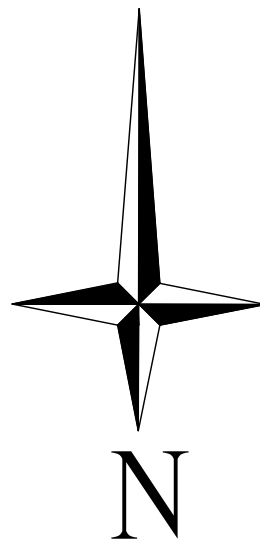


PLAN SHOWING THE PROPOSED GROUND FLOOR R.C.C.ROOF RESIDENTIAL BUILDING NATHAM S.F.NO:793/12, "ESWARAN KOVAI STREET",IRUGUR VILLAGE AND TOWN PANCHAYAT, SULUR TALUK,COIMBATORE DISTRICT. (EXISTING OLD BUILDING TO BE DEMOLISHED)

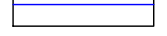

AREA DETAILS		IN SFT	IN SQ. M.	JOINERY DETAILS				Plan, Section & Elevation		Site Plan		
AREA OF THE SITE	AREA OF THE PROPOSED GROUND FLOOR	603.60	56.07	Sym.	DESCRIPTION	IN FEET	IN METER	SCALE	1" : 8' 0"	1" : 8' 0"		
									SITE BOUNDRY			
									PROPOSED BUILDING			
									EXISTING ROAD			
									EXISTING TO BE DEMOLISHED			
				MD	MAIN DOOR	3' 6" X 7' 0"	1.07 X 2.13	 OWNER / DEVELOPER				
				D/O	DOOR / OPEN	3' 3" X 7' 0"	1.00 X 2.13					
				D1	DOOR	2' 6" X 7' 0"	0.76 X 2.13					
				W	WINDOW	4' 0" X 4' 6"	1.22 X 1.37					
				W1	WINDOW	6' 0" X 4' 6"	1.83 X 1.37					
				V	VENTILATOR	4' 0" X 2' 6"	1.22 X 0.76					
				HORIZONTAL DISTANCE FROM HT.LINE IF ANY - NIL.								
				PERCOLATION PIT @ 10' c/c								

ER.K. SENTHIL, DCE.,LBS,
9/11-A, Ondipudur Road Irugur,
Cell: 98437 79999, 98421 22220.