
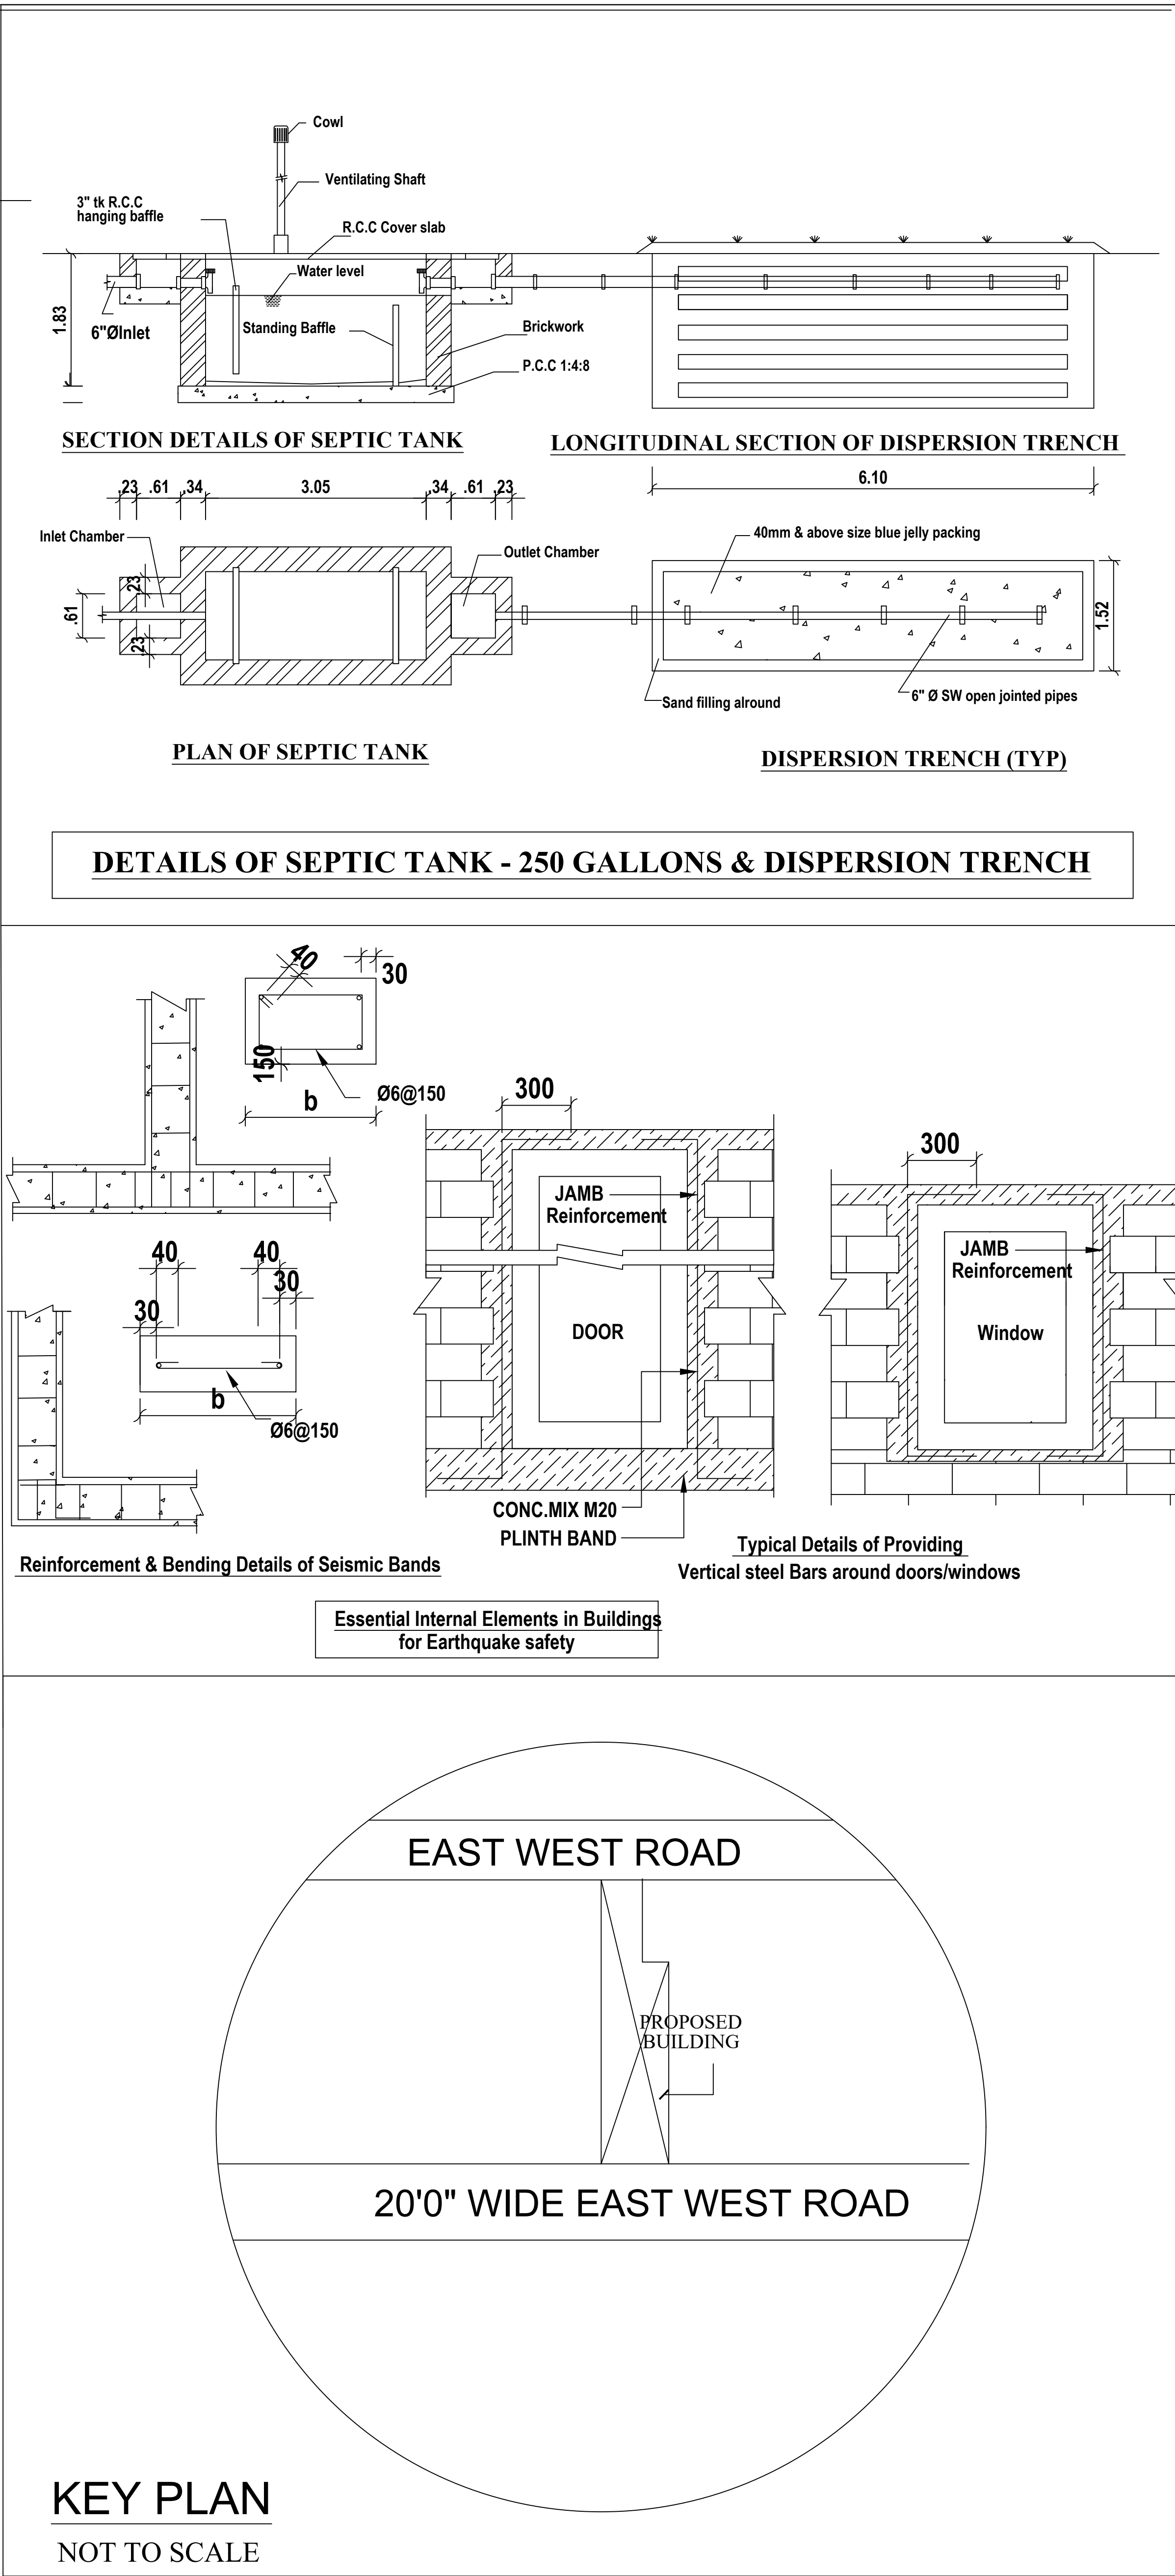



PLAN SHOWING THE CONSTRUCTION OF PROPOSED GROUND FLOOR R.C.C. ROOF RESIDENTIAL BUILDING AT S.F.NO:324/3A, "PALANIMALAI THEVER STREET",IRUGUR VILLAGE AND TOWN PANCHAYAT, SULUR TALUK,COIMBATORE DISTRICT. REGULARIZED APPROVAL NO :917/2025/A,DATE:31.10.2025.(EXISTING OLD BUILDING TO BE DEMOLISHED)

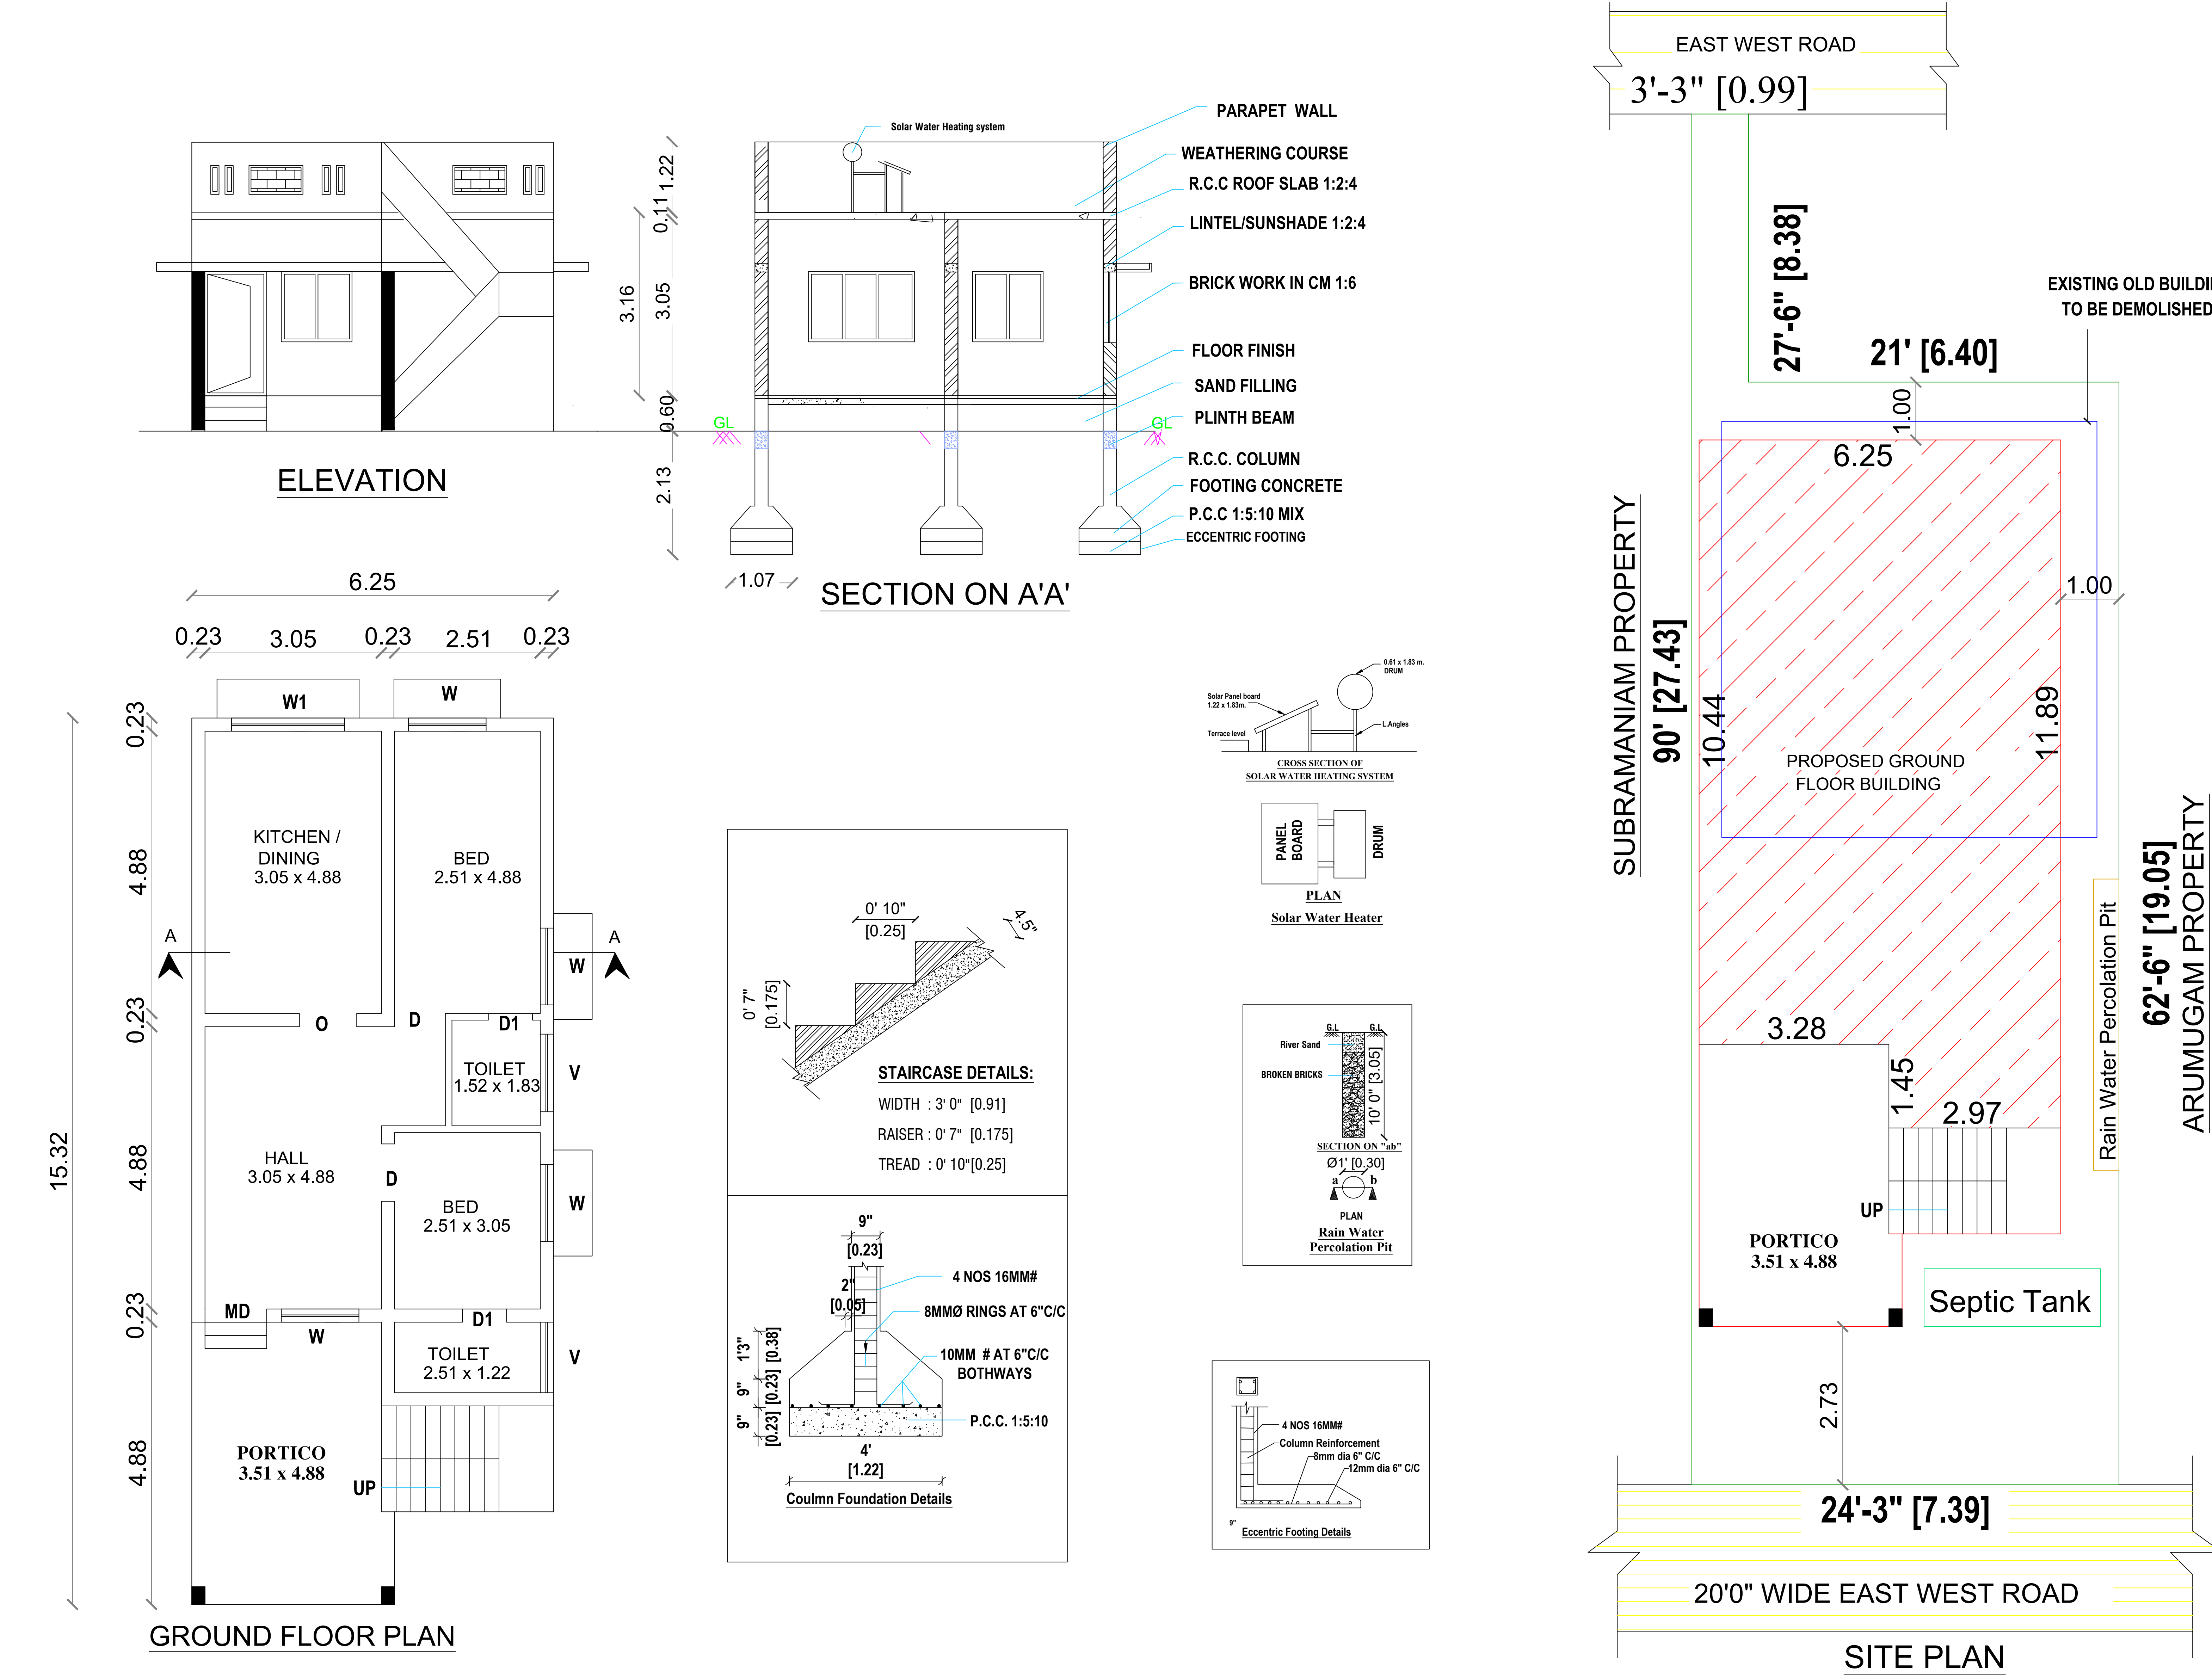

AREA DETAILS	IN SFT	IN SQ. M.
AREA OF THE SITE	1604.50	149.06
AREA OF THE PROPOSED GROUND FLOOR	982.86	91.31
AREA OF THE OPEN SPACE	621.64	57.75

JOINERY DETAILS			
Sym.	DESCRIPTION	IN FEET	IN METER
MD	MAIN DOOR	3' 6" X 7' 0"	1.07 X 2.13
D/O	DOOR / OPEN	3' 3" X 7' 0"	1.00 X 2.13
D1	DOOR	2' 6" X 7' 0"	0.76 X 2.13
W	WINDOW	4' 0" X 4' 6"	1.22 X 1.37
W1	WINDOW	6' 0" X 4' 6"	1.83 X 1.37
V	VENTILATOR	4' 0" X 2' 6"	1.22 X 0.76
HORIZONTAL DISTANCE FROM HT.LINE IF ANY - NIL.			
PERCOLATION PIT @ 10' c/c			

Plan, Section & Elevation	Site Plan
SCALE 1" : 8' 0"	1" : 8' 0"
SITE BOUNDARY	
PROPOSED BUILDING	
EXISTING ROAD	

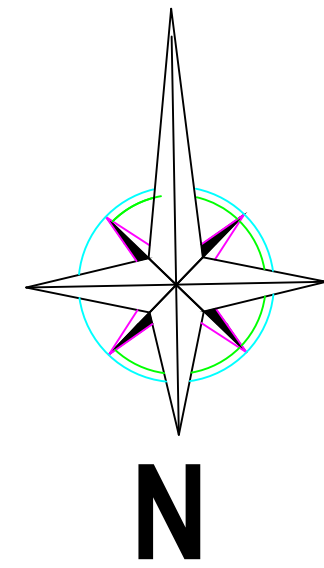

A. H. P. P. Mani Mozhik P.
OWNER / DEVELOPER

REGISTER ENGINEER

ER.K. SENTHIL, DCE. , LBS,
9/11-A, Ondipudur Road Irugur,
Cell: 98437 79999, 98421 22220.