
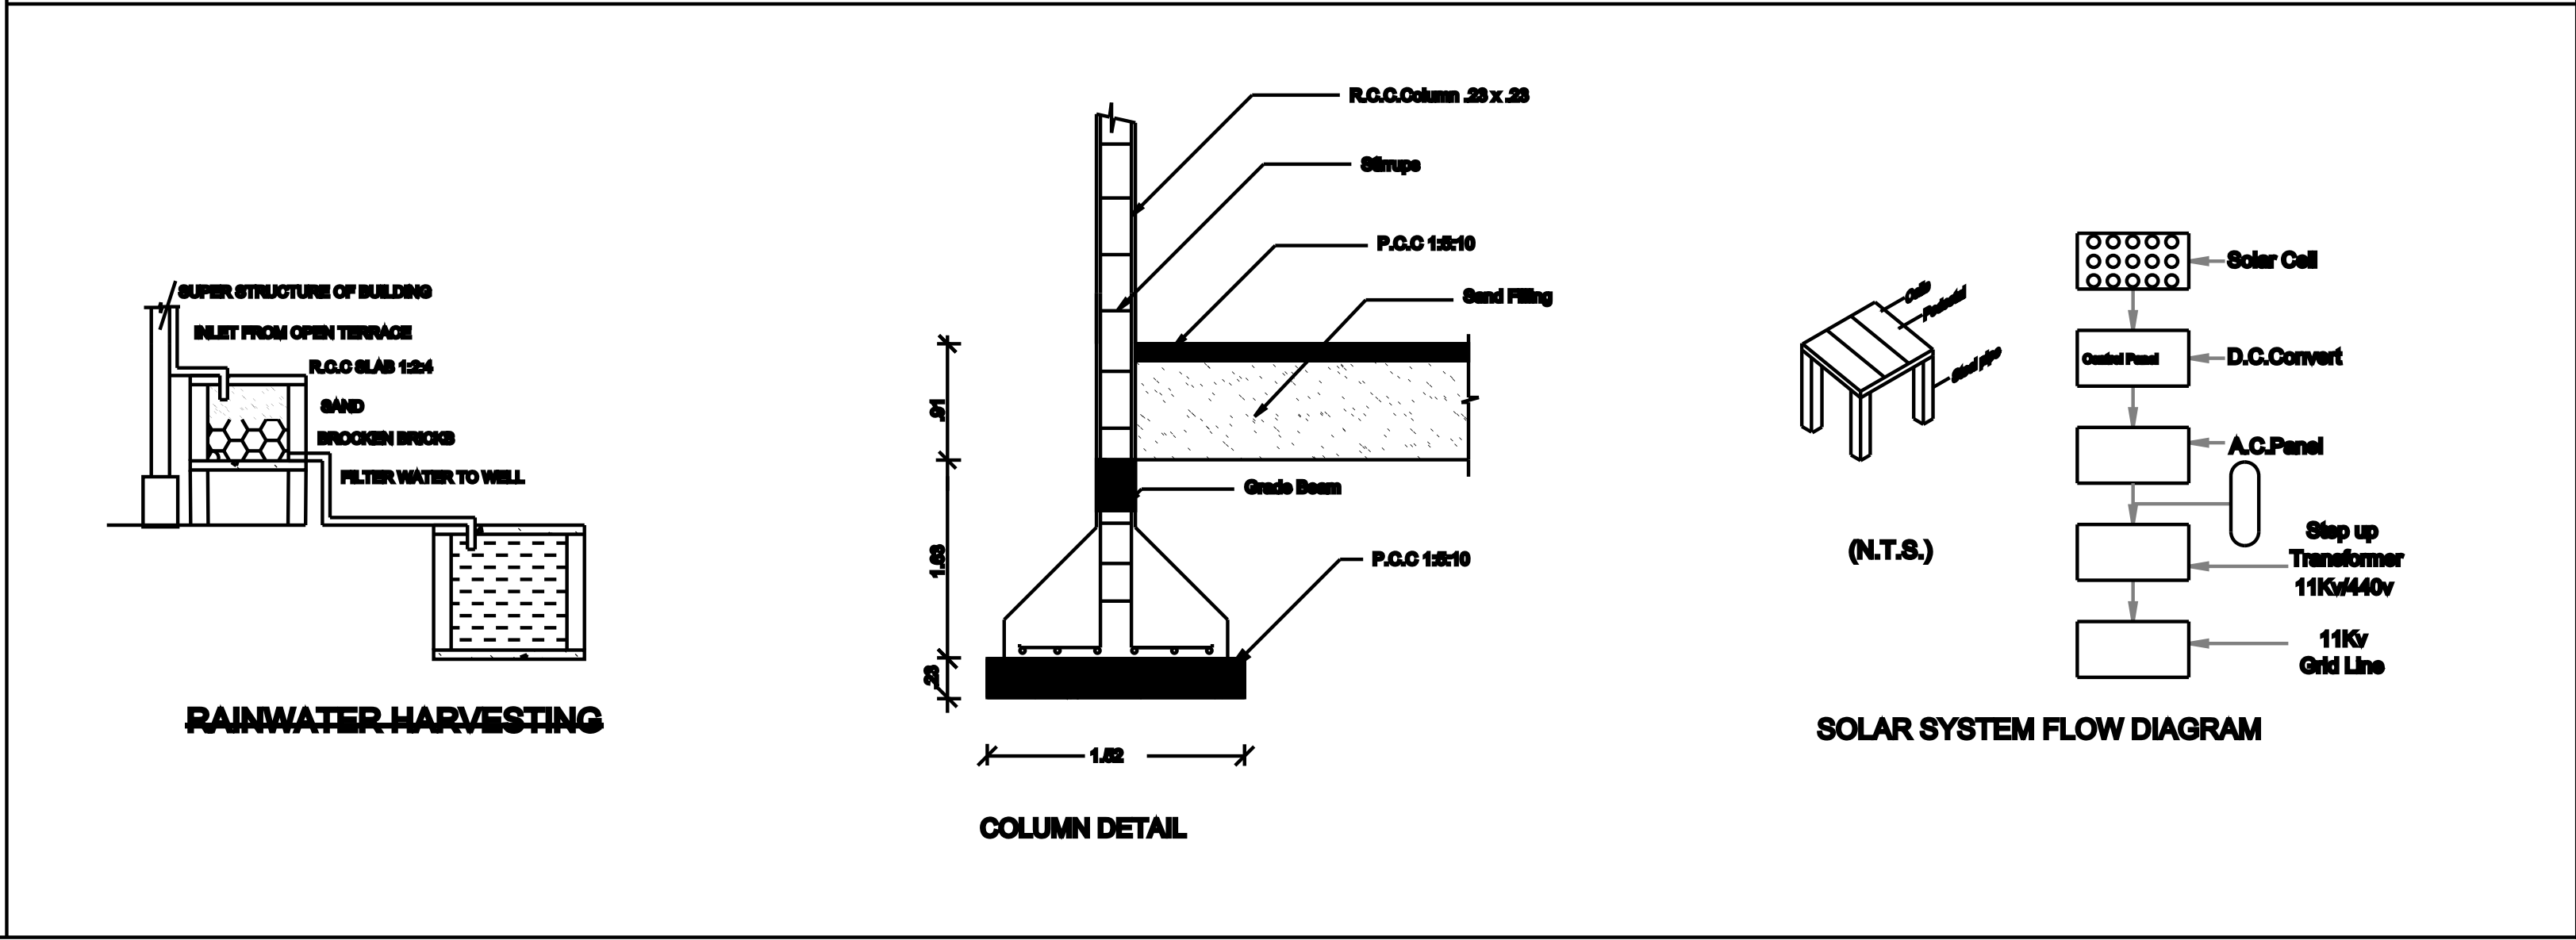
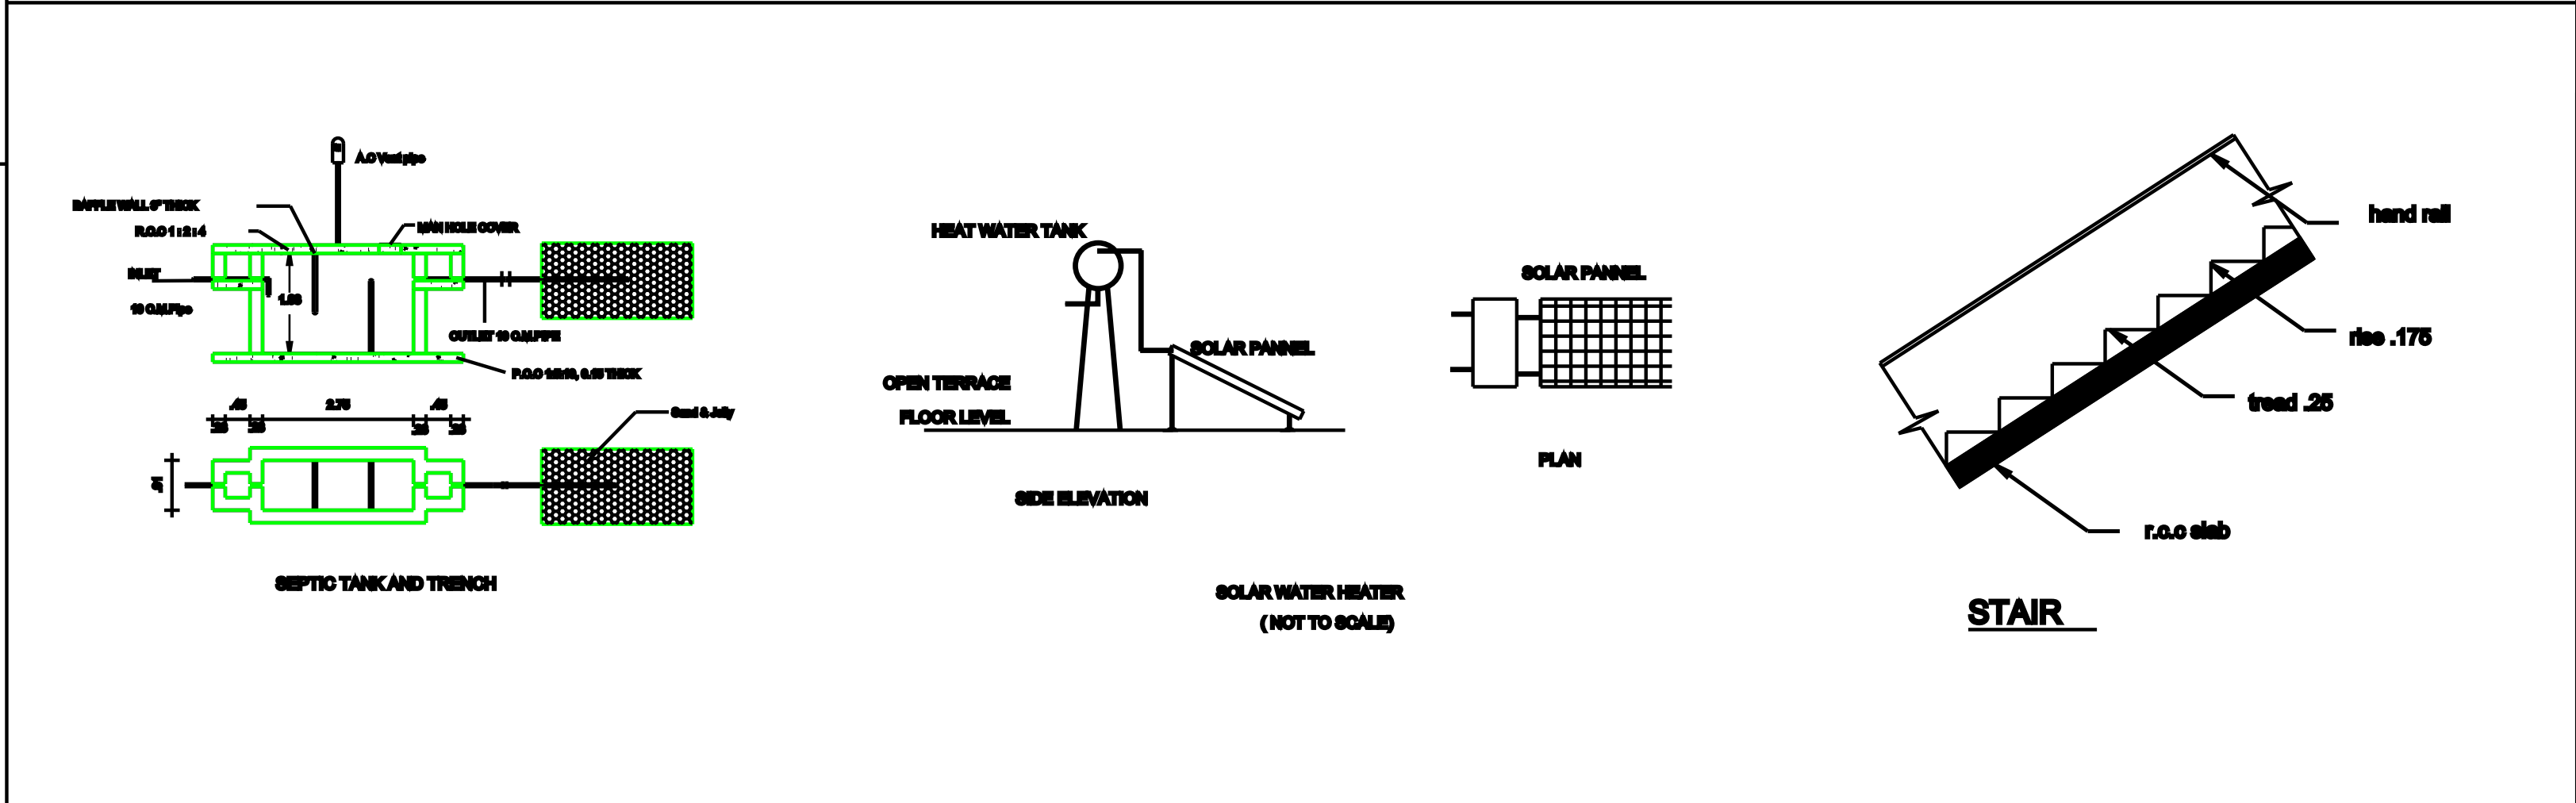
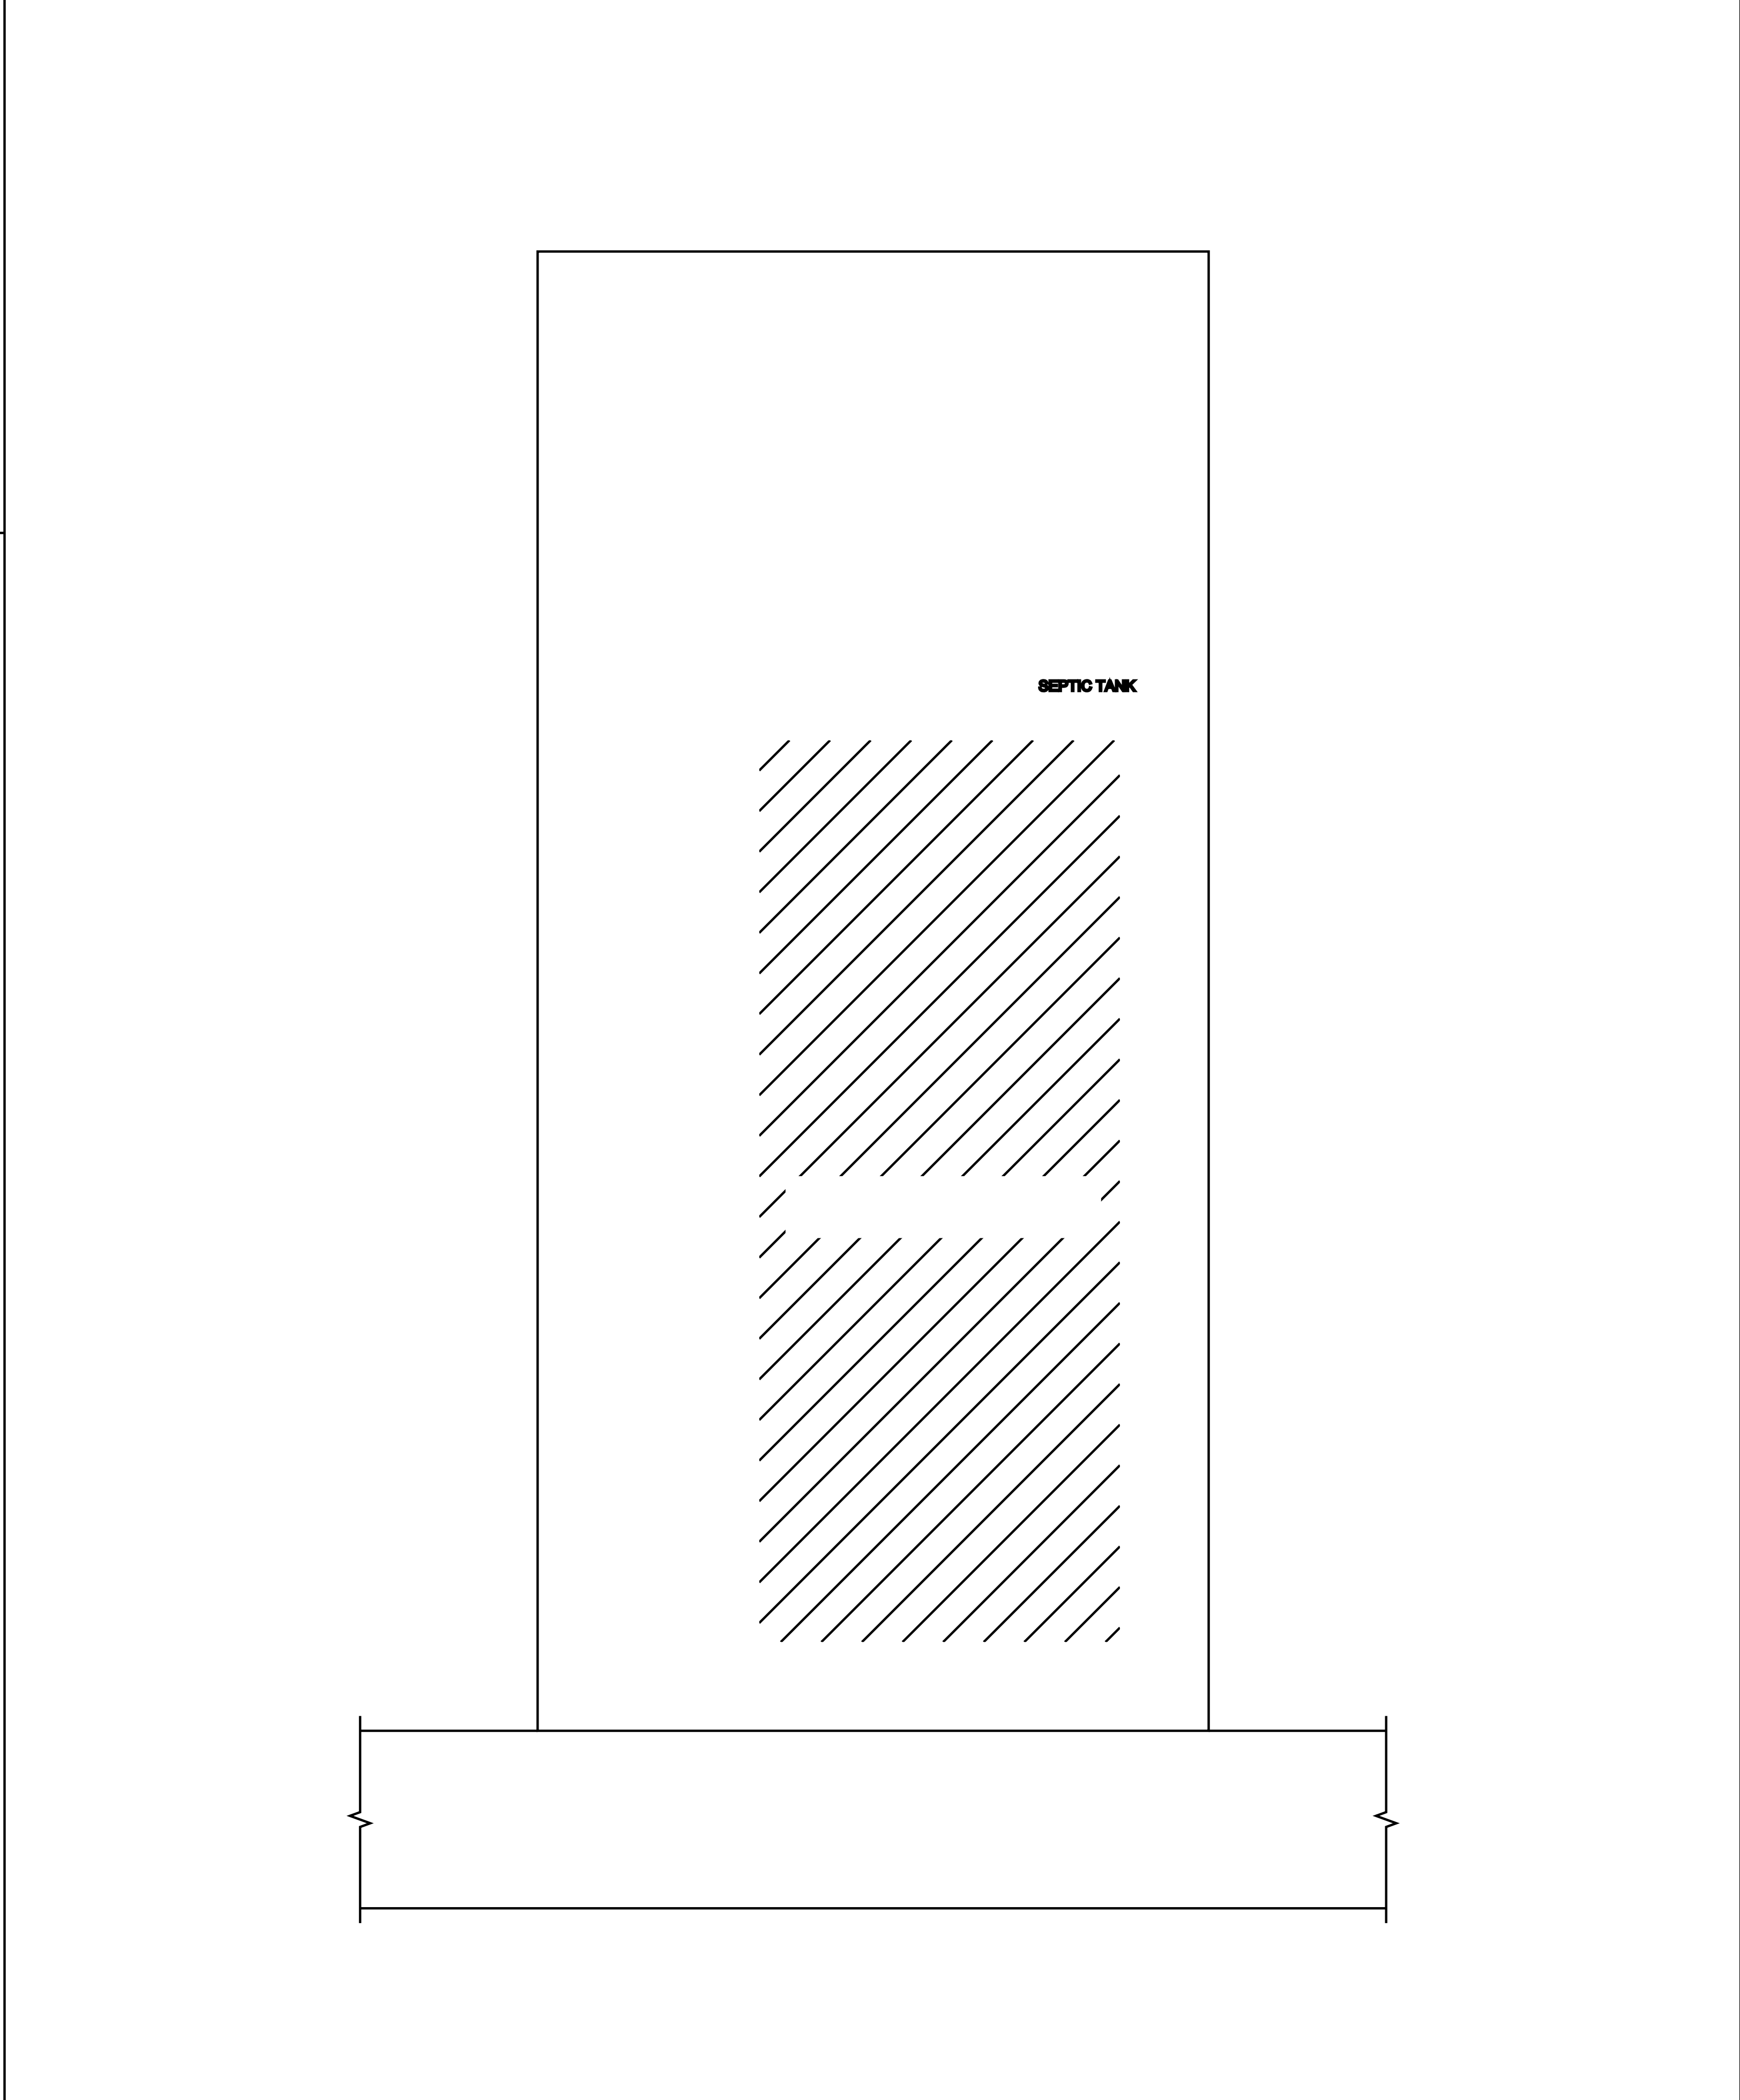
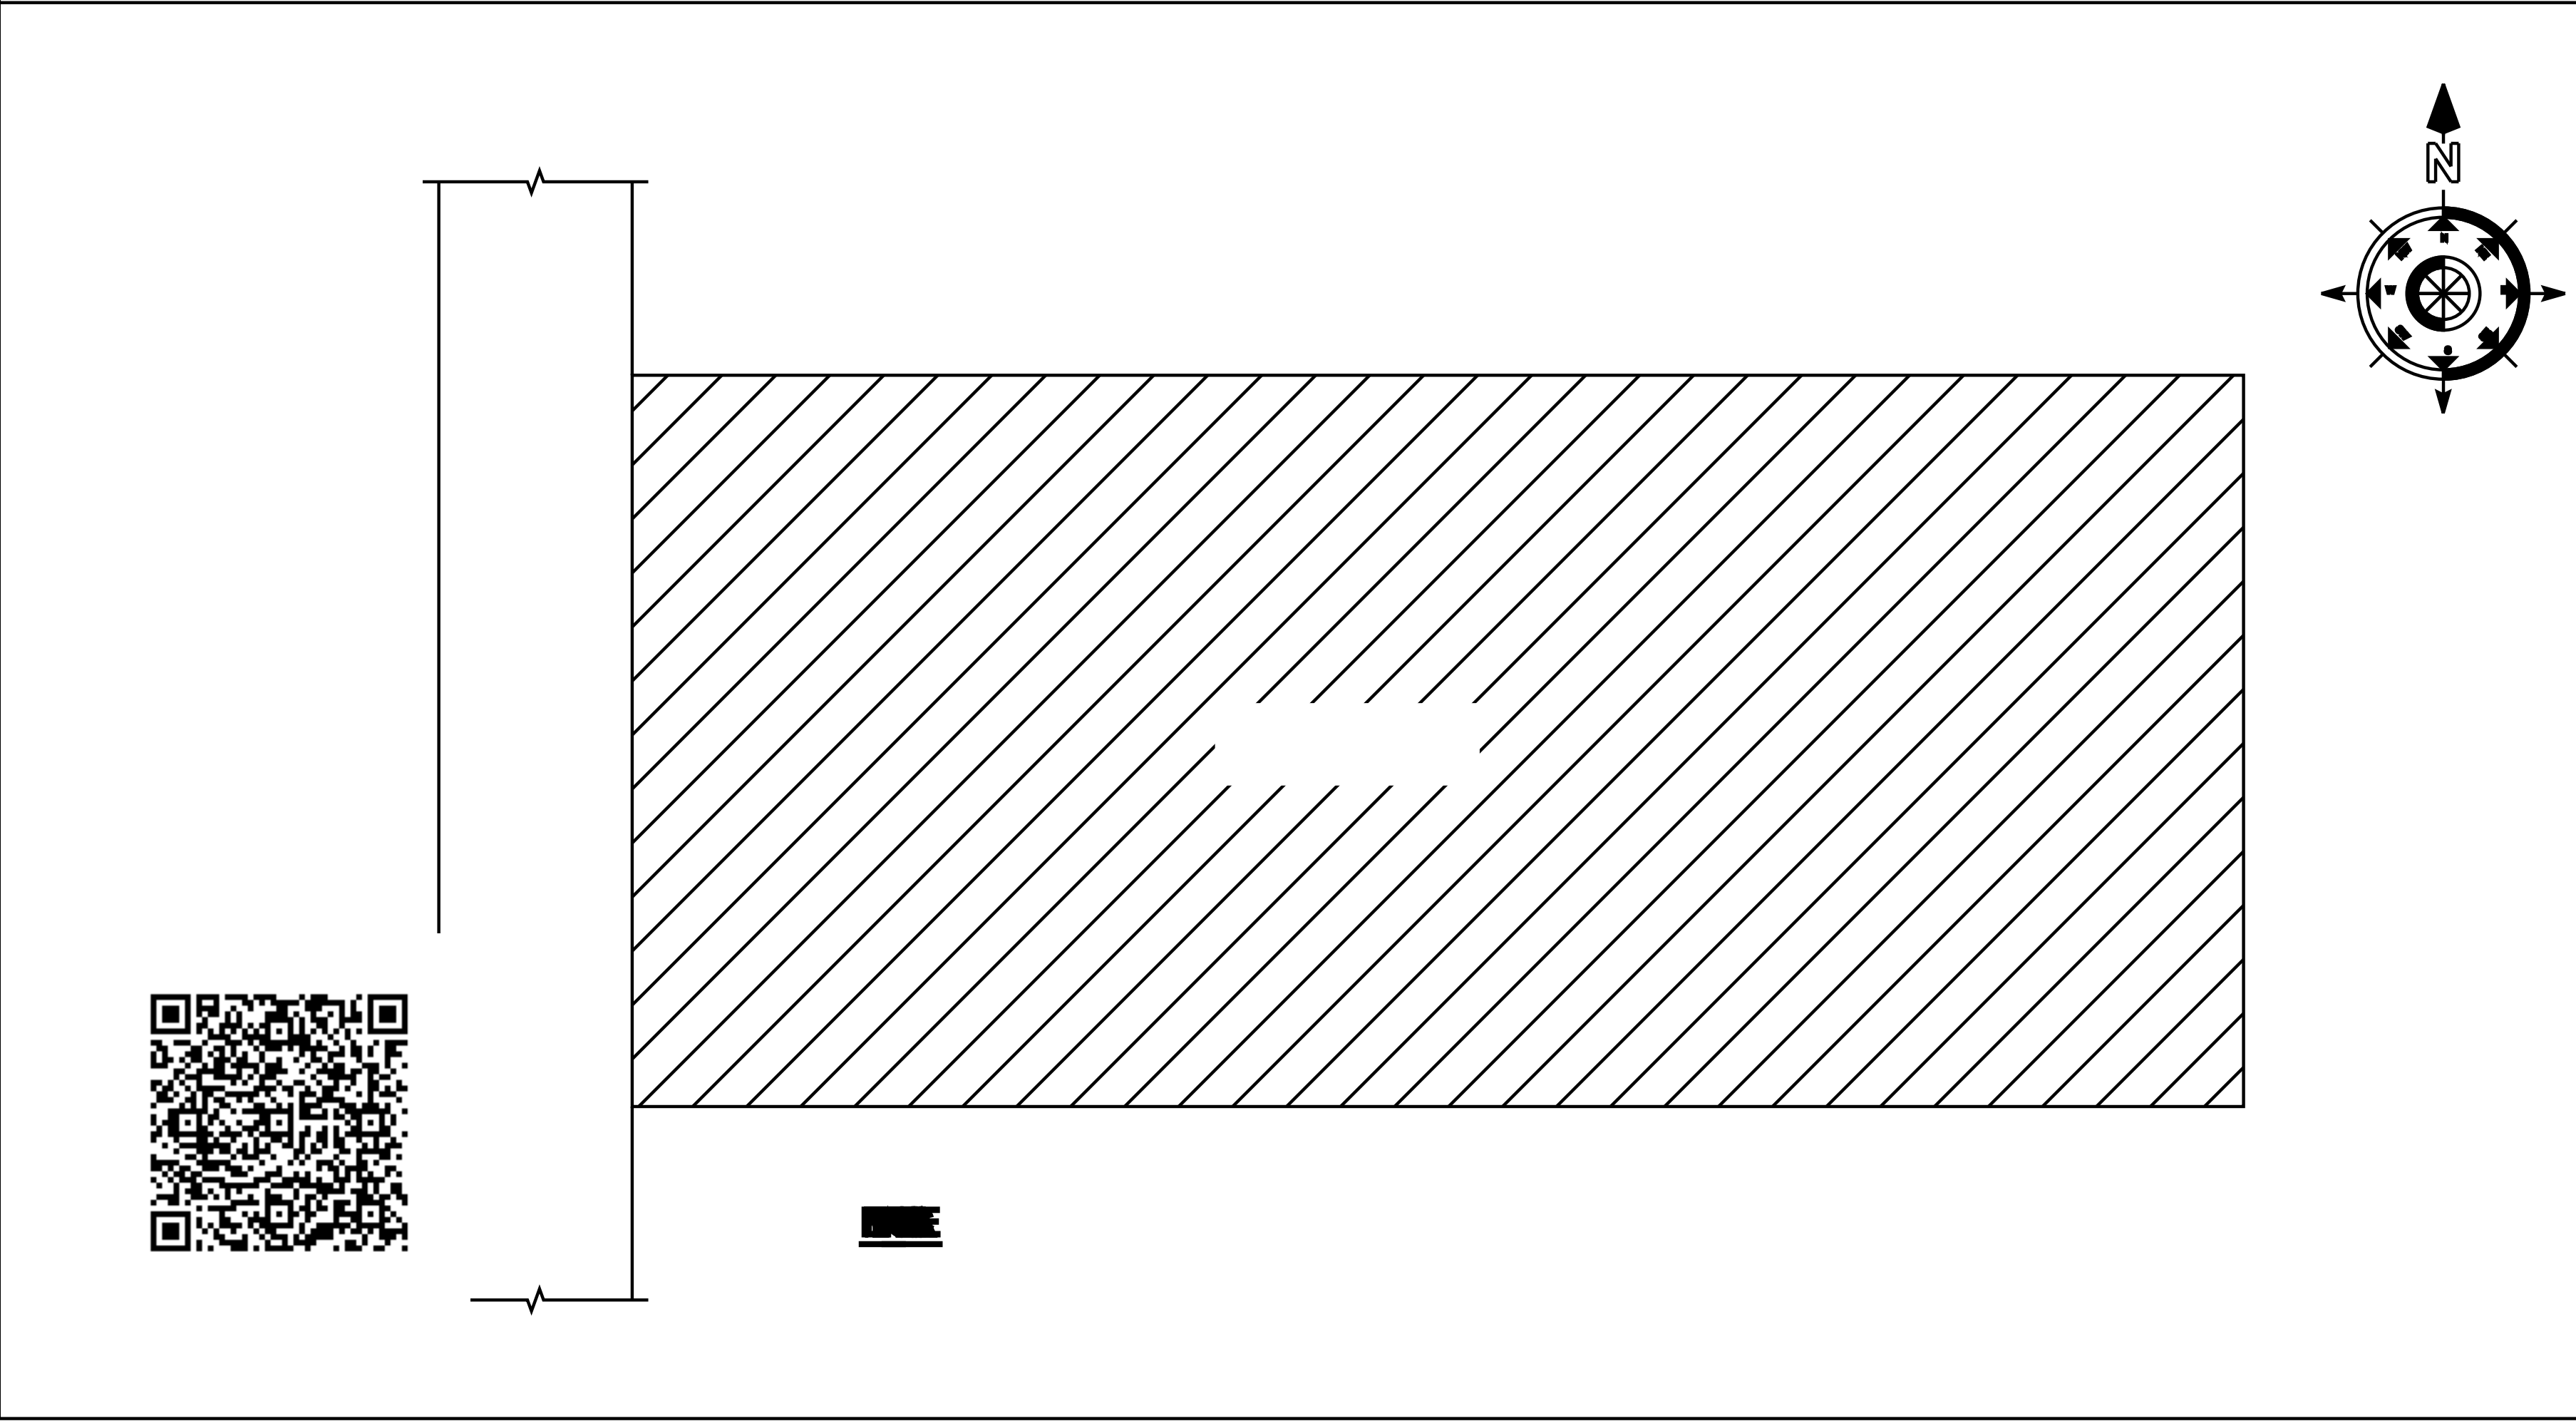


PLAN SHOWING THE PROPOSED CONSTRUCTION OF RCC ROOF GROUND FLOOR COMMERCIAL BUILDING IN , SY.NO: 342/4A1A , KILLAI SOUTH VILLAGE , FISHERMAN COLONY , VETTUVAIKAL SOUTH STREET , KILLAI TOWN PANCHAYAT , CHIDAM

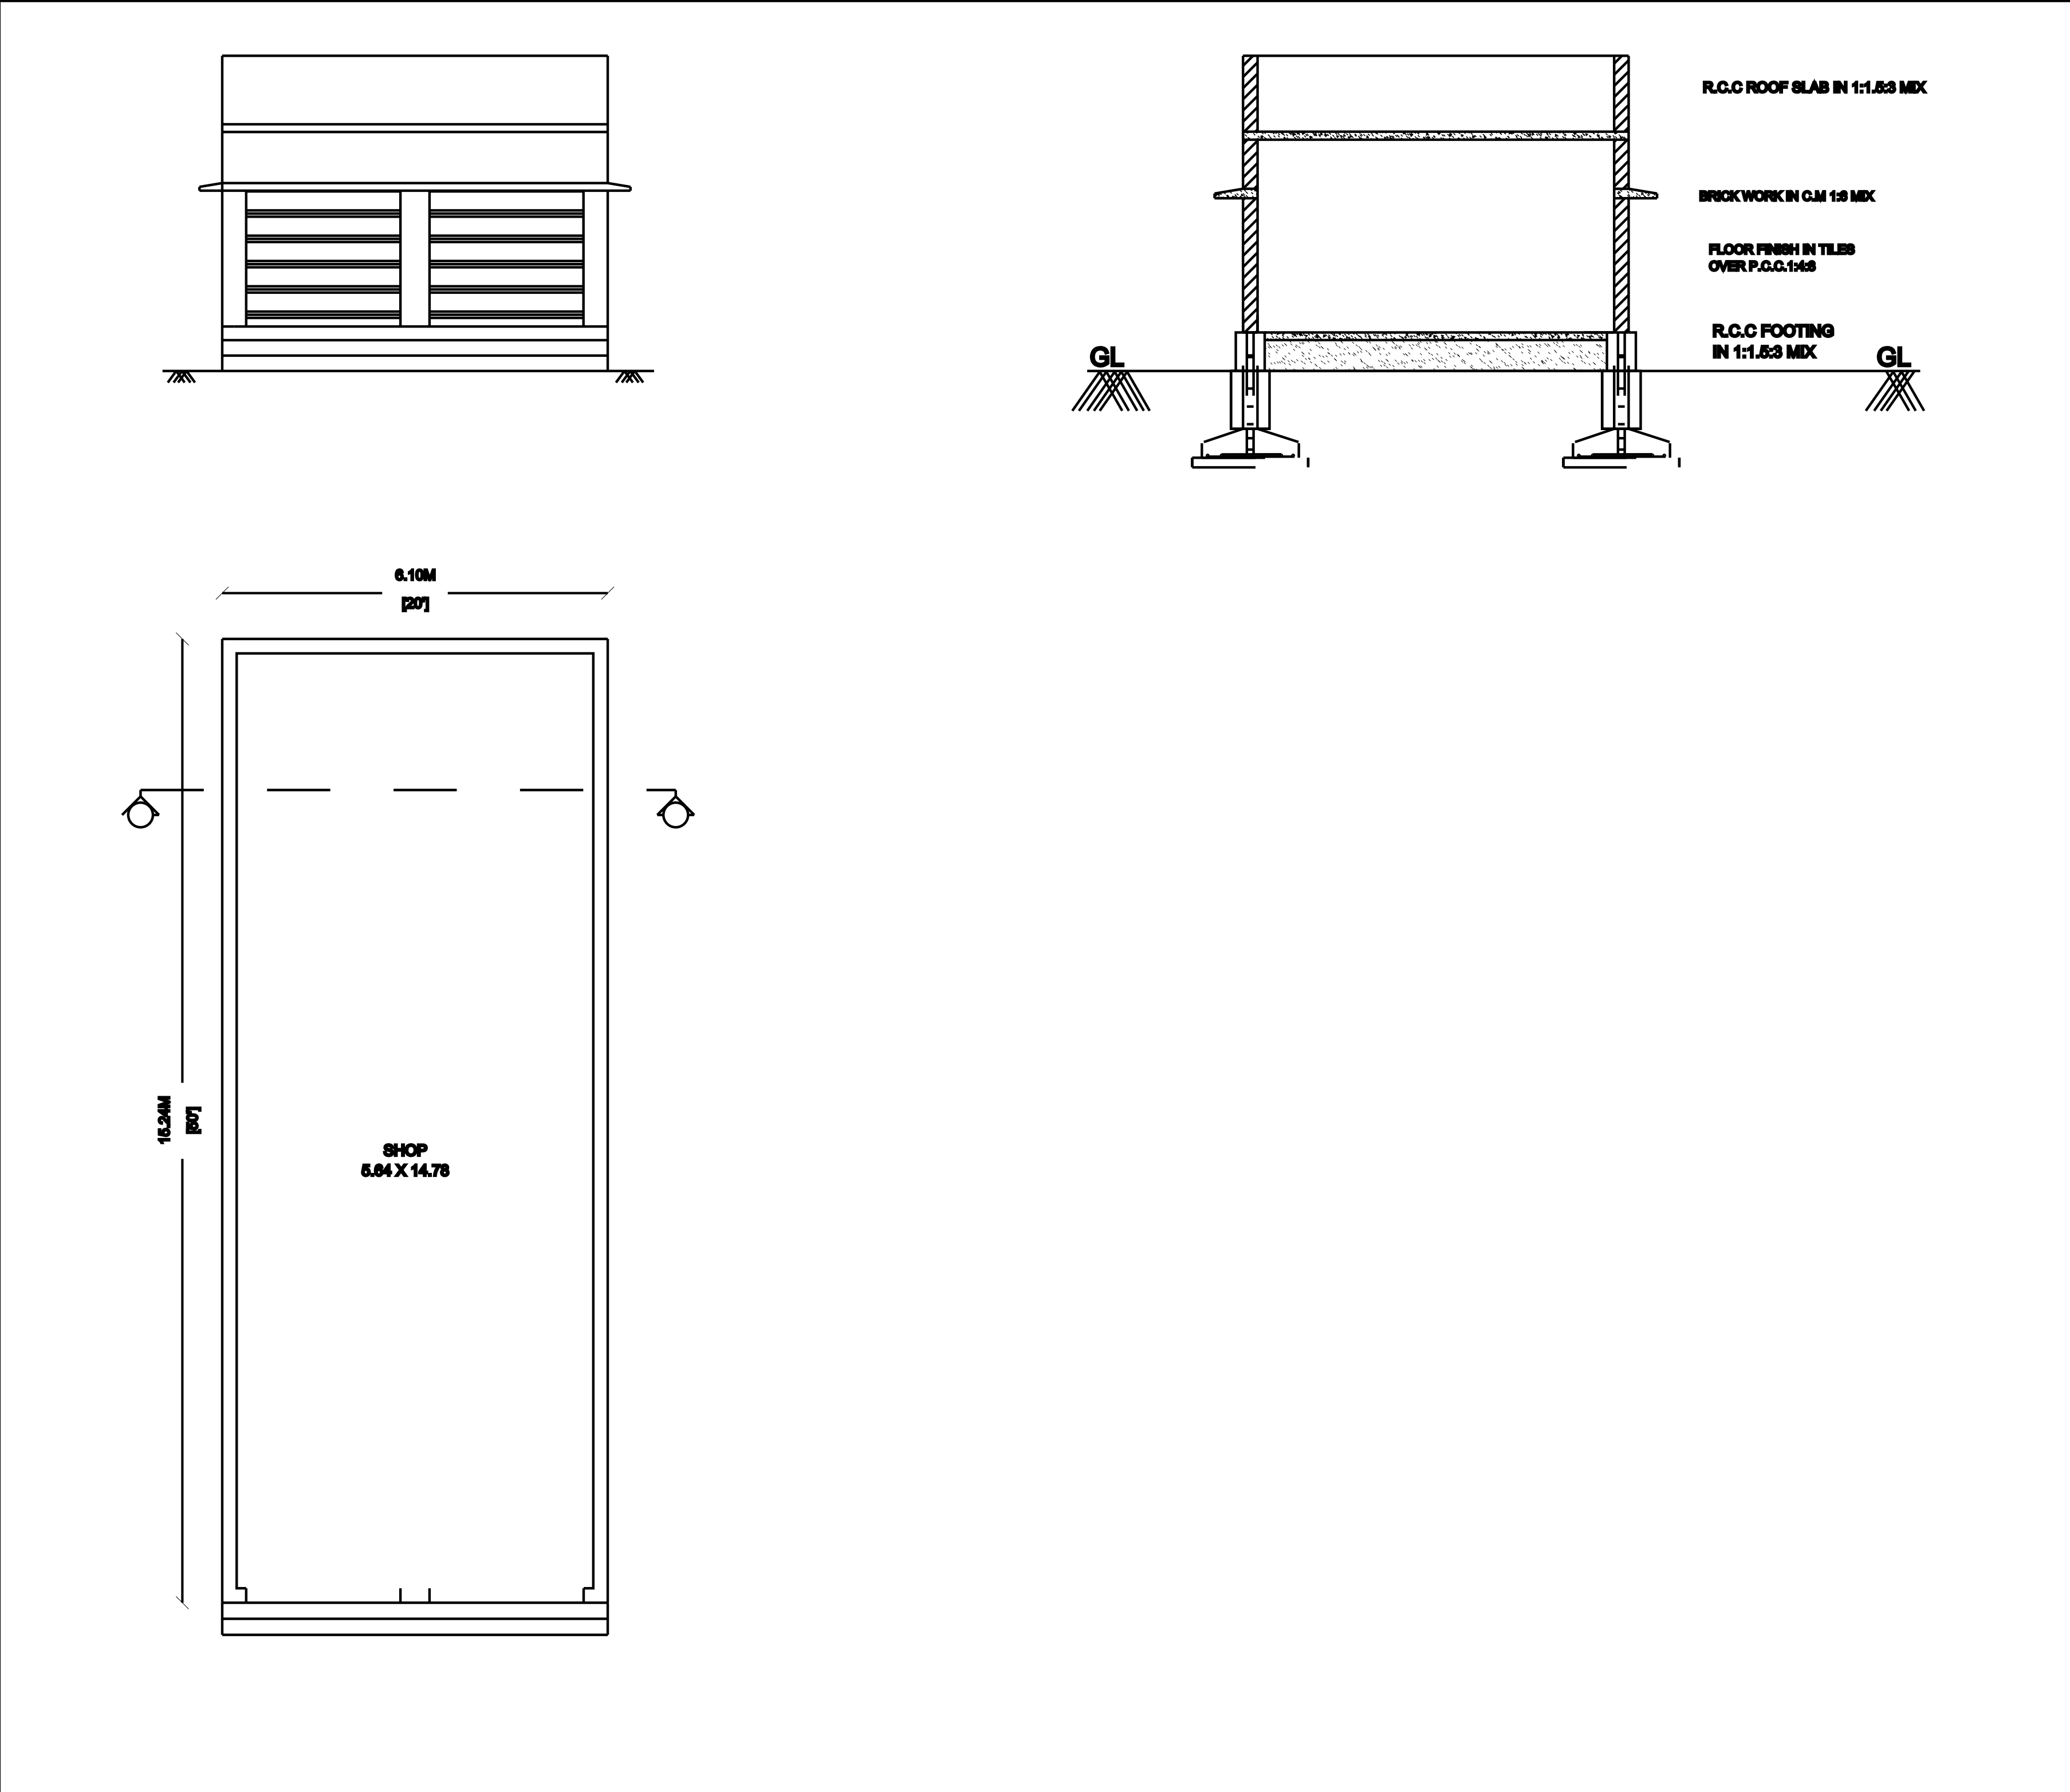

	SQ.M	SQ.FEET
AREA OF THE SITE	283.53	
GROUND FLOOR		
PLINTH AREA	92.90	
AREA OF OPEN SPACE	190.63	
CARS SPACE	-	-
TWO WHEELER SPACE	-	-
FSI	0.32	
PLOT COVERAGE		

SITE BOUNDARY	
PRO.R.C.C ROOF G.F BUILDING	
RAINWATER STORAGE PITROAD	

D - DOOR 0.91 X 2.13	W1 - WINDOW 0.91 X 0.91
D1 - DOOR1 0.76 X 2.13	W2 - WINDOW 0.91 X 1.22
O - OPEN 0.91 X 2.13	V - VENTILATOR 0.91 X 0.61
RS - ROLLED SHUTTER 2.29 X 2.13	

